

ECO Brick Boxes - Starling / Black Redstart Bird Box


Fabricated from Solid Dense 7N Thermalite Concrete Blocks
and standard 65mm facing bricks, all joints and slips adhered using
Brick-Fix 3-1 Epoxy Resin appropriate for bonding to cast concrete



FabSpeed UK
OFFSITE BRICKWORK SOLUTIONS


E info@fabspeed.uk T 03301222123 W fabspeed.uk

Customer:
Site:

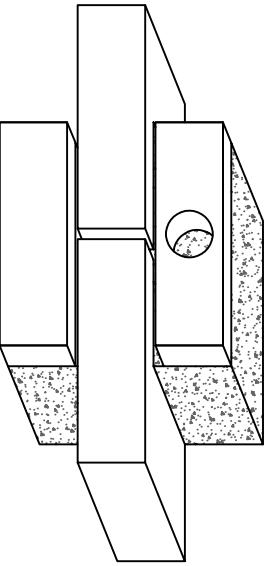

DWG No: FSUK-STAR 7N-1
Scale: NTS
Drawn By: AS
Date: 10.06.2022

Revision Details:

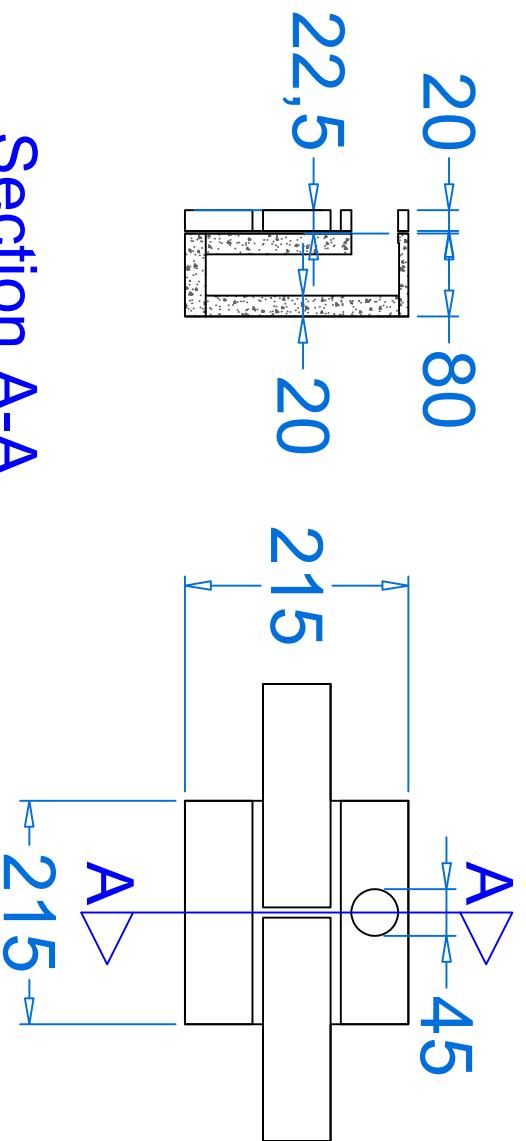

All drawings are issued for comment and approval and should be reviewed along with the relevant fixing details. Responsibility remains with the customer to check and approve all information.

Approval

Signed: _____

Print: _____

Date: _____ / _____ / _____