
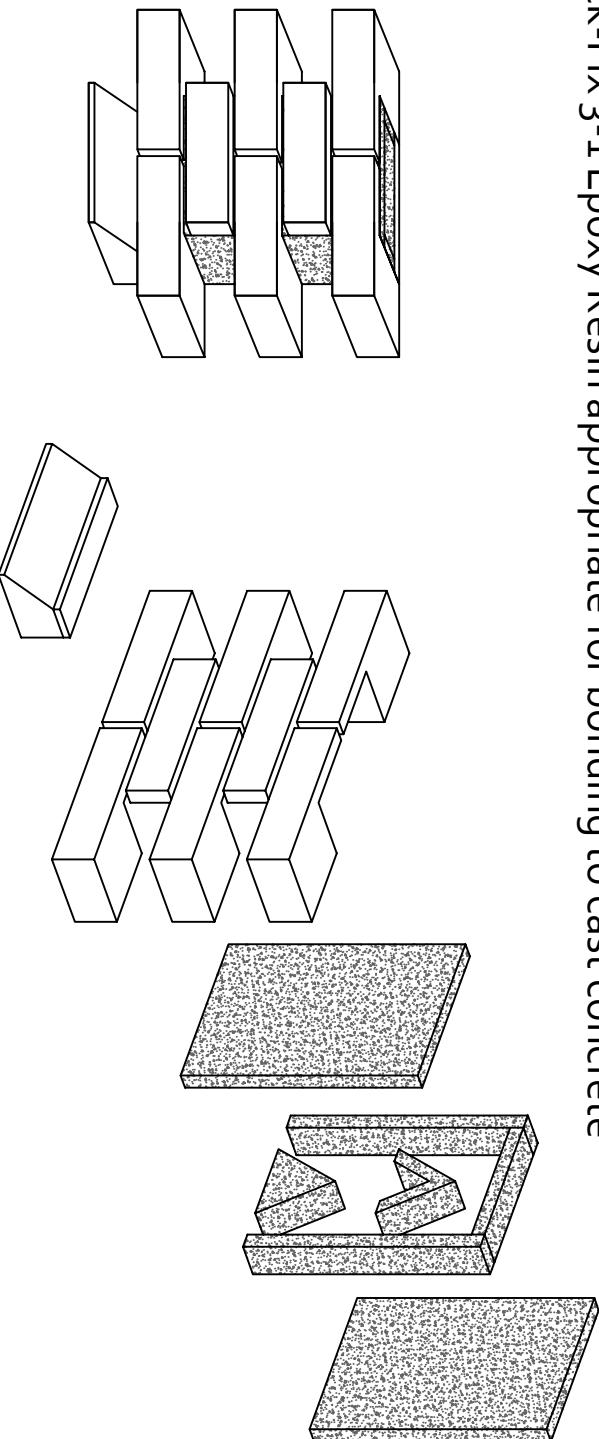


# ECO Brick Boxes - Bat Box

Fabricated from Solid Dense 7N Thermalite Concrete Blocks and standard 65mm facing bricks, all joints and slips adhered using Brick-Fix 3-1 Epoxy Resin appropriate for bonding to cast concrete

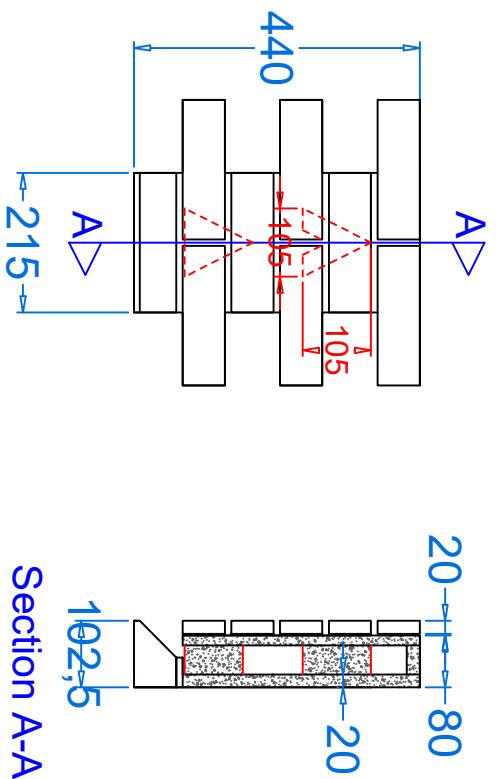

DWG No: FSUK-BAT 7N-1  
Scale: NTS  
Drawn By: AS  
Date: 10.06.2022

Revision Details:

Customer:  
Site:

E info@fabspeed.uk T 03301222123 W fabspeed.uk

All drawings are issued for comment and approval and should be reviewed along with the relevant fixing details. Responsibility remains with the customer to check and approve all information.

## Approval

Signed: \_\_\_\_\_

Print: \_\_\_\_\_

Date: \_\_\_\_\_