



ISOMETRIC VIEW

JOB DETAILS
Connex box
ADDRESS

DRAWN
BA
DWG FILE
Connex box_30X8

DATE DRAWN
09-09-2026
VIEW NAME
1 of 4


SCALE
1/2" : 1'-0"
ON
36 x 24

GN-1

COLD FORMED STEEL SKELETON ONLY

JOB REFERENCE
500

REVISION

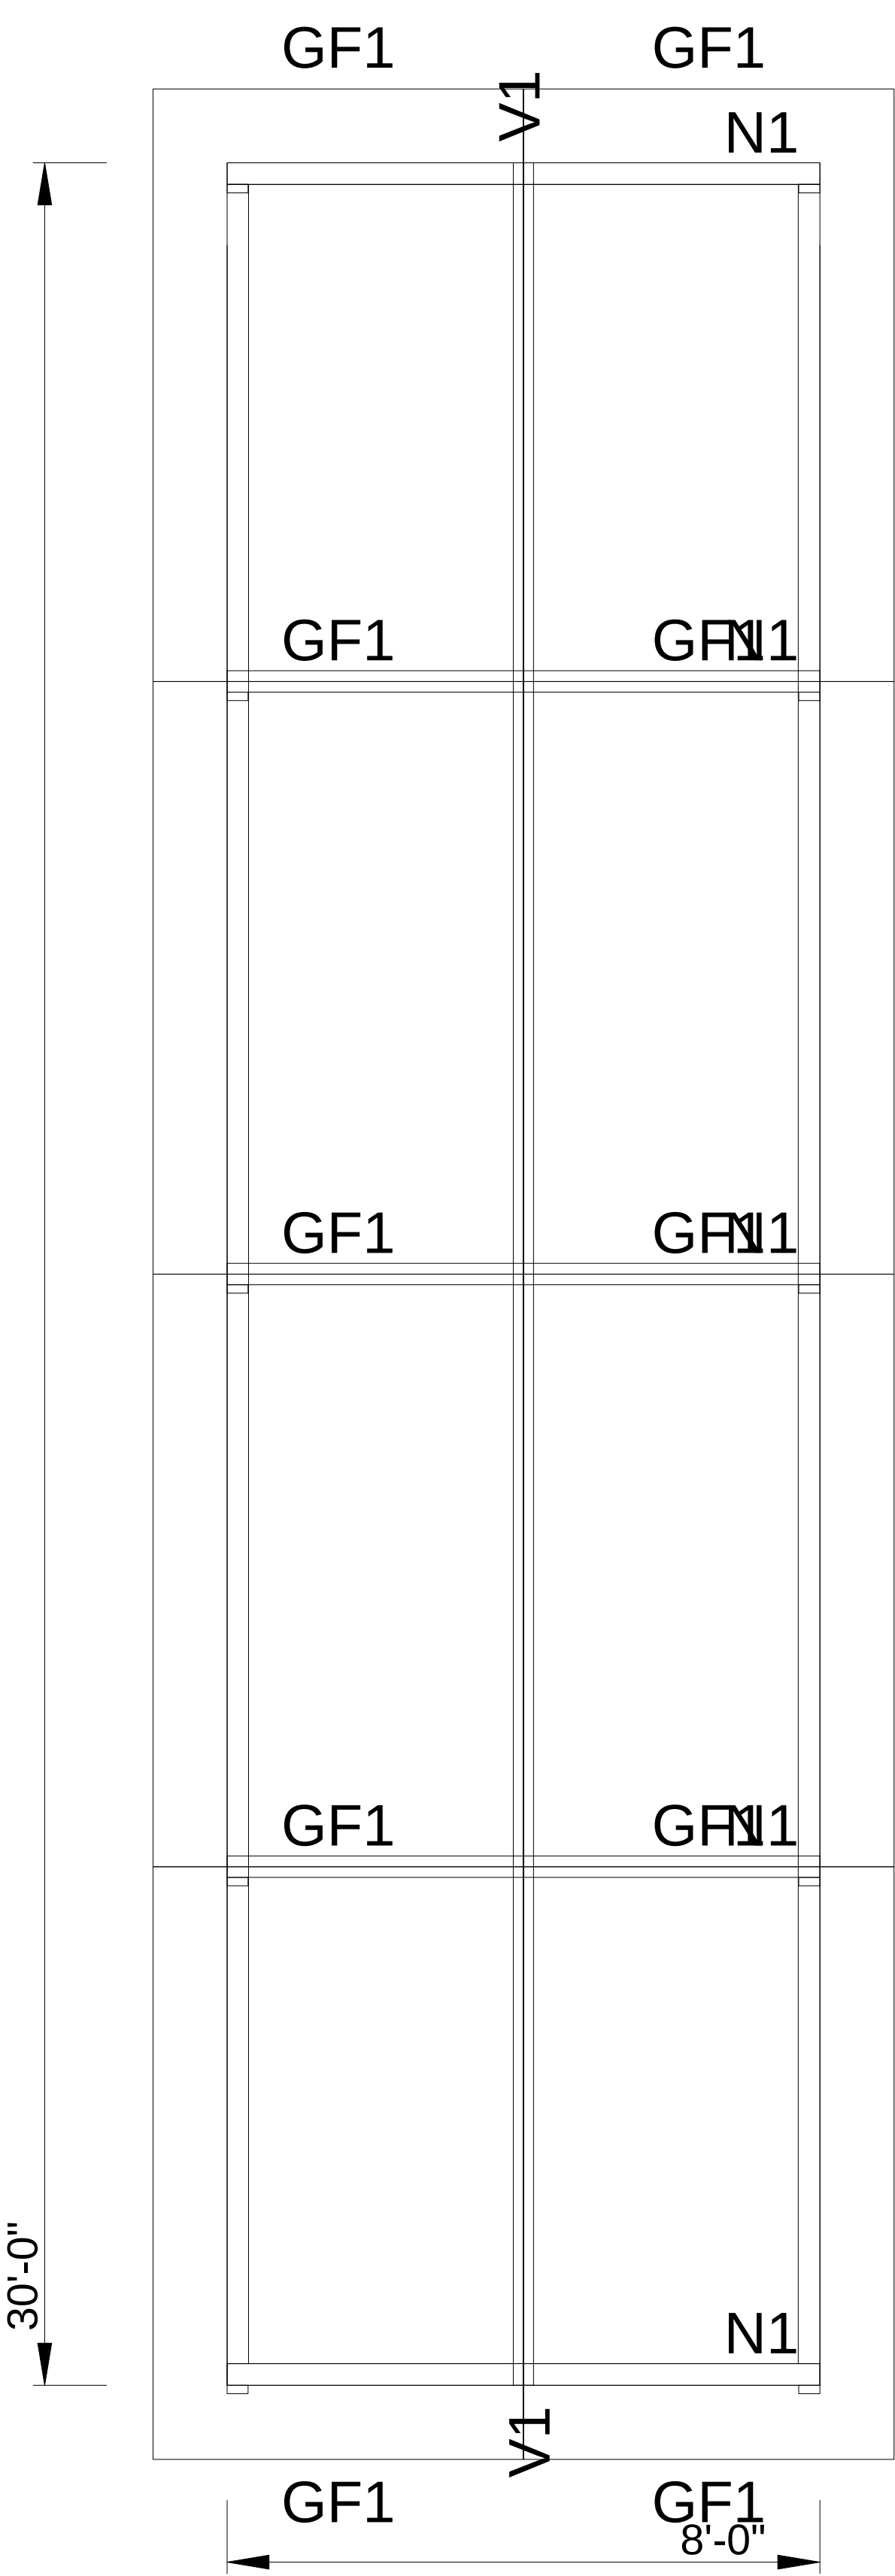

Frame Layout
Scale- 1/4" : 1'-0"

JOB DETAILS
Connex box

ADDRESS

DRAWN

BA

DWG FILE

Connex box_30X8

DATE DRAWN

09-09-2026

VIEW NAME

2 of 4

SCALE

1/2" : 1'-0"

ON

36 x 24

S-1


JOB REFERENCE

500


COLD FORMED STEEL SKELETON ONLY

REVISION




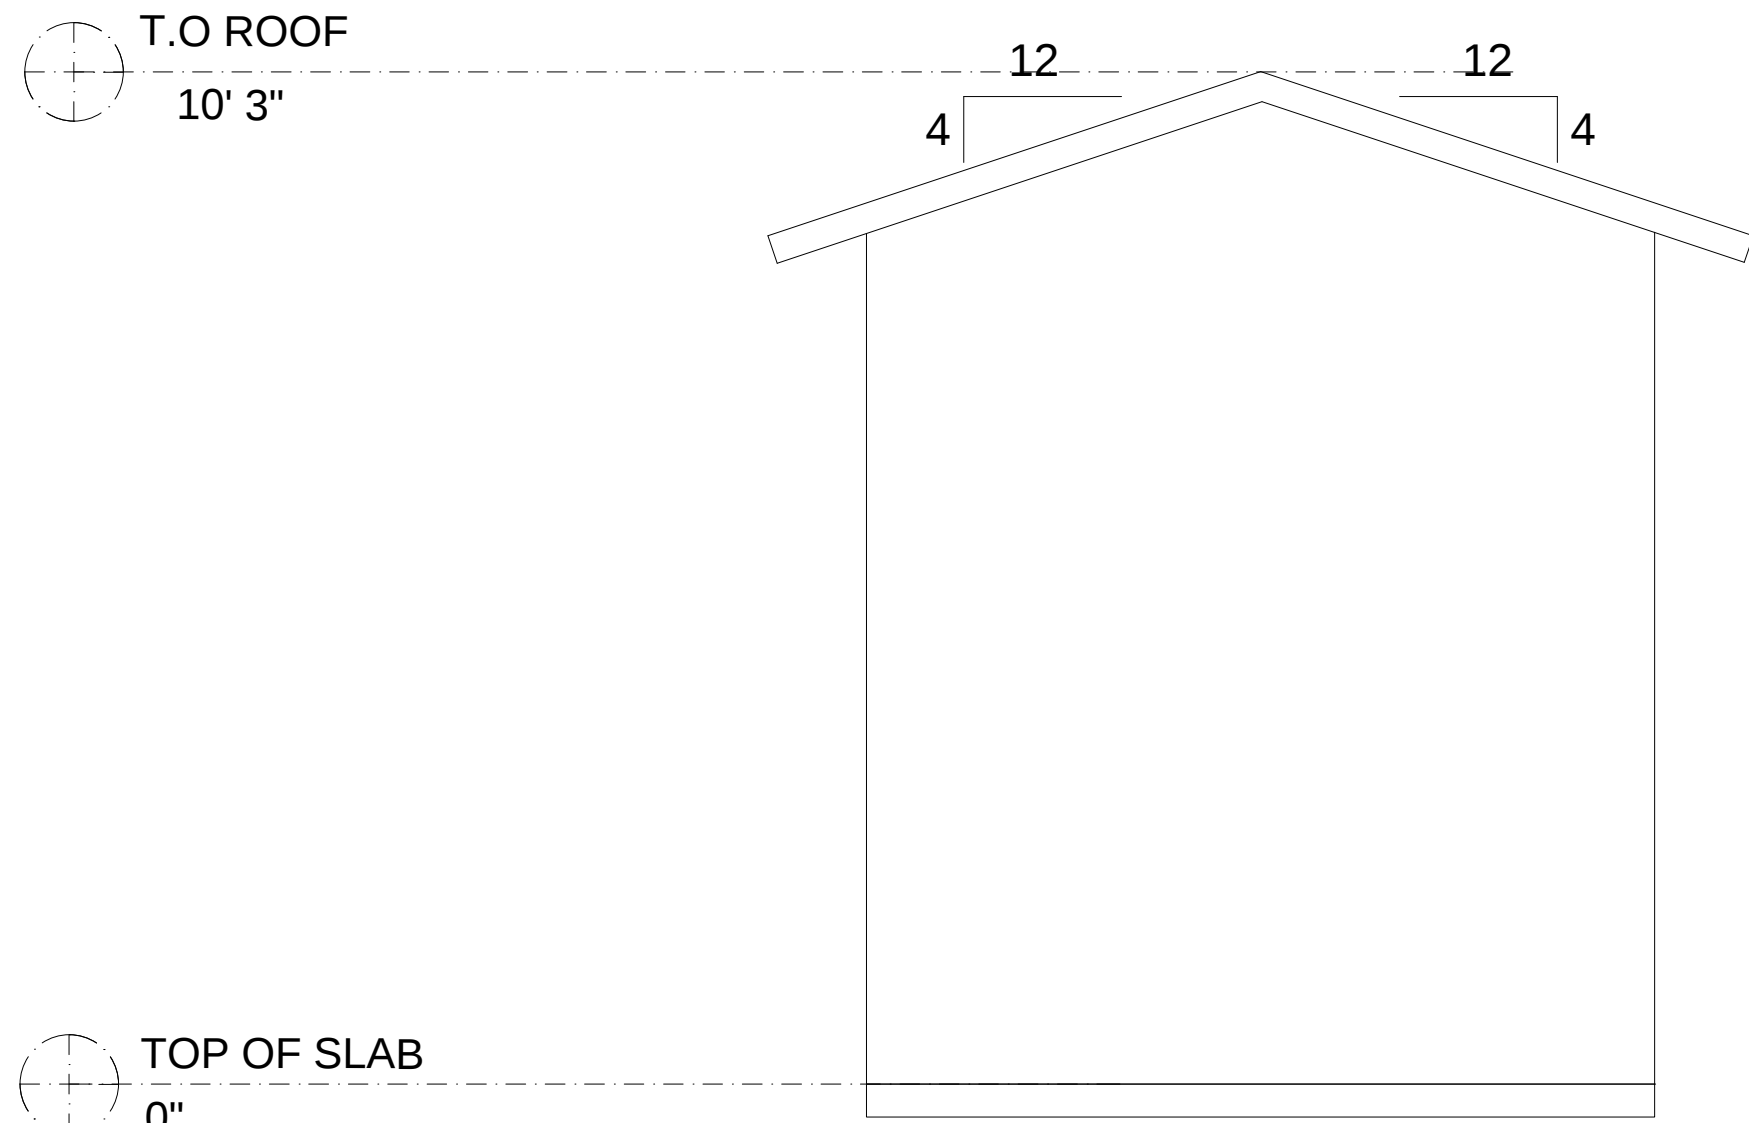


Front Elevation

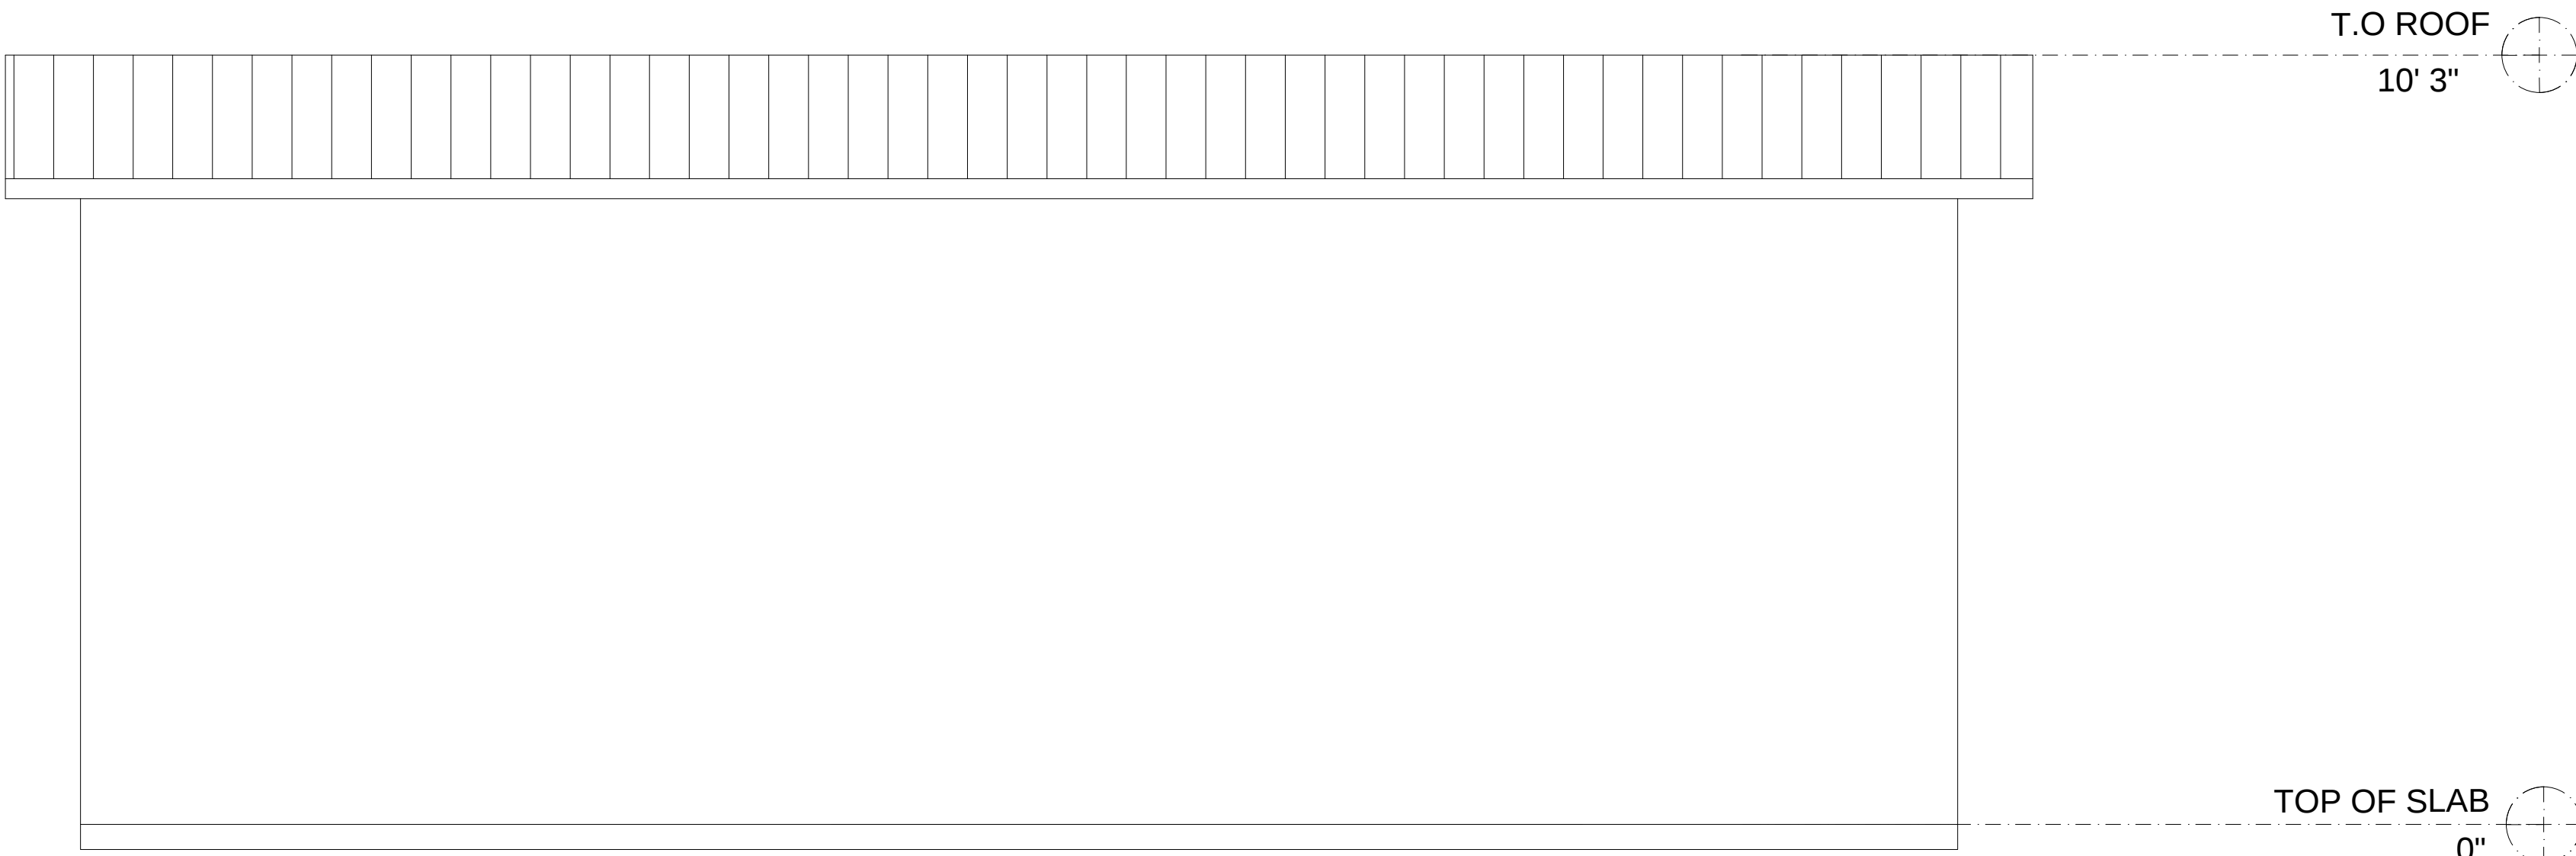

Right Side Elevation

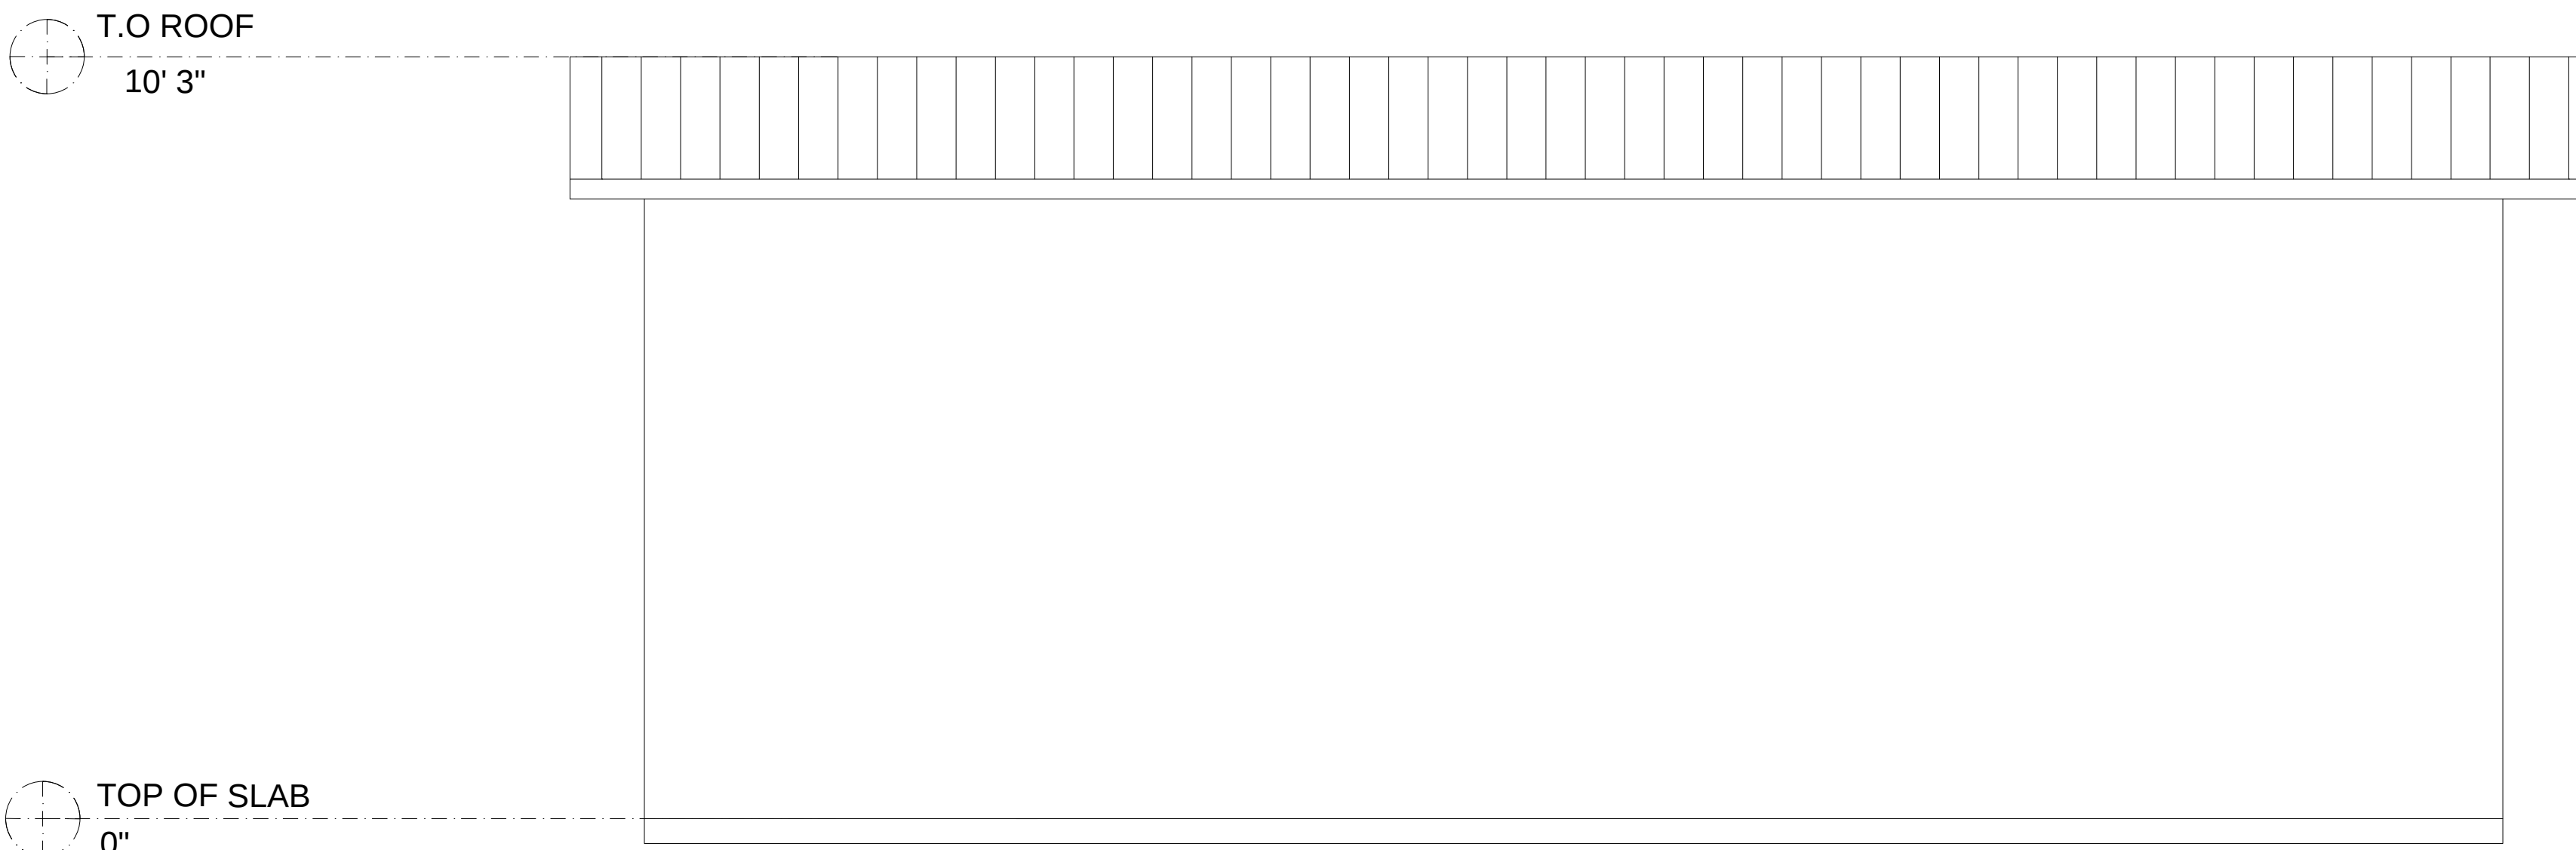

Left Side Elevation

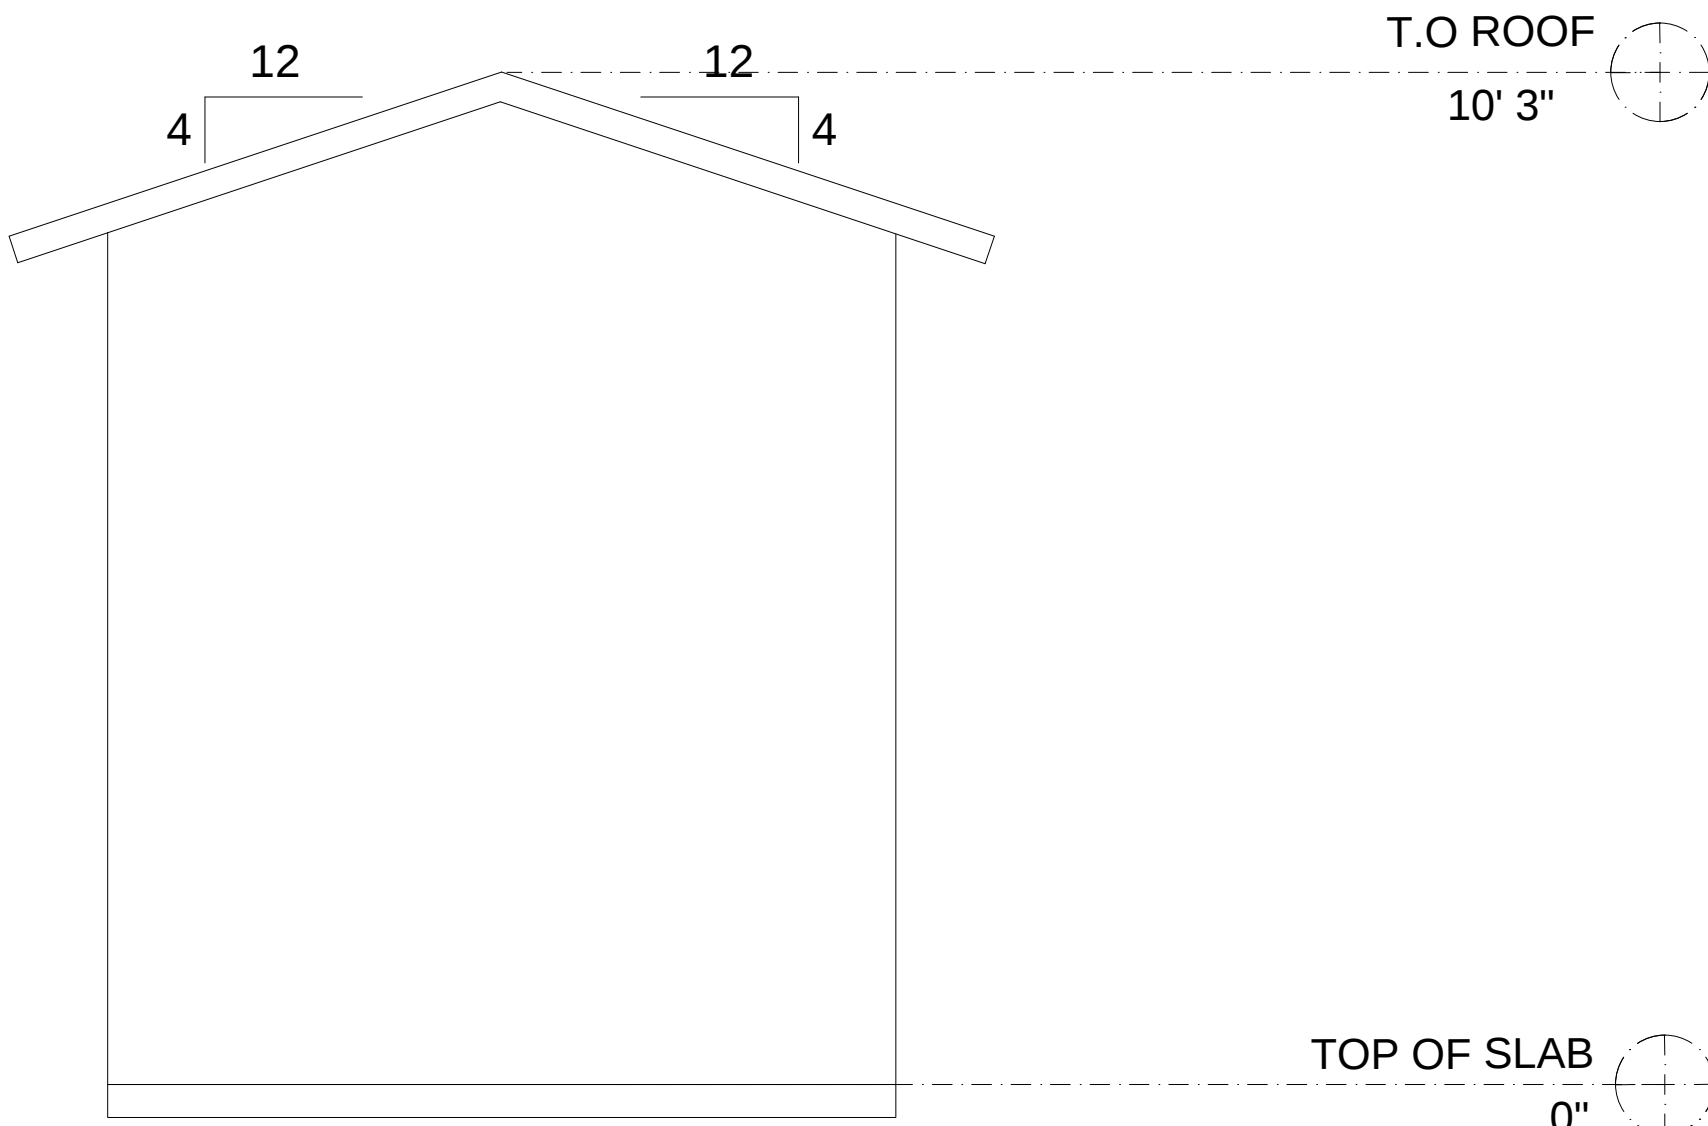

Rear Elevation

Elevation
Scale- 1/4": 1'-0"

JOB DETAILS
Connex box
ADDRESS

DRAWN
BA
DWG FILE
Connex box_30X8

DATE DRAWN
09-09-2026
VIEW NAME
3 of 4

SCALE
1/2" : 1'-0"
ON
36 x 24


S-2

JOB REFERENCE
500


COLD FORMED STEEL SKELETON ONLY

REVISION



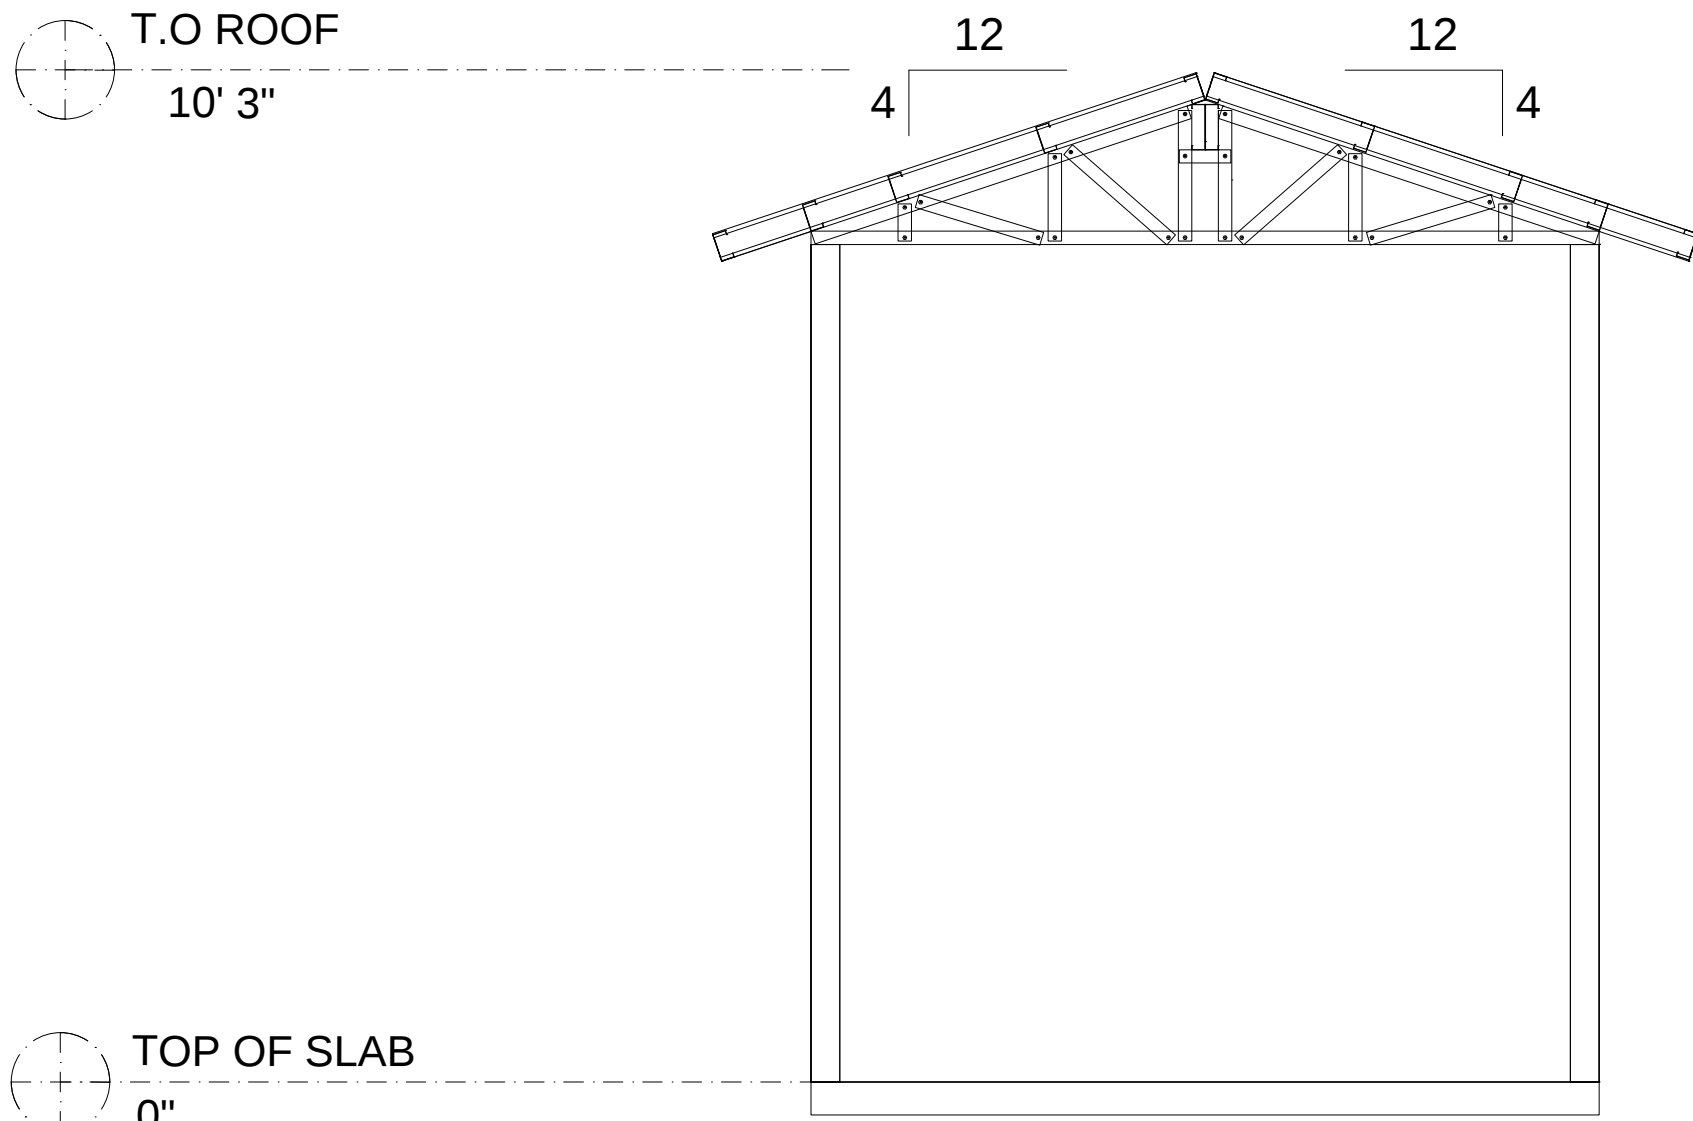

Section A-A

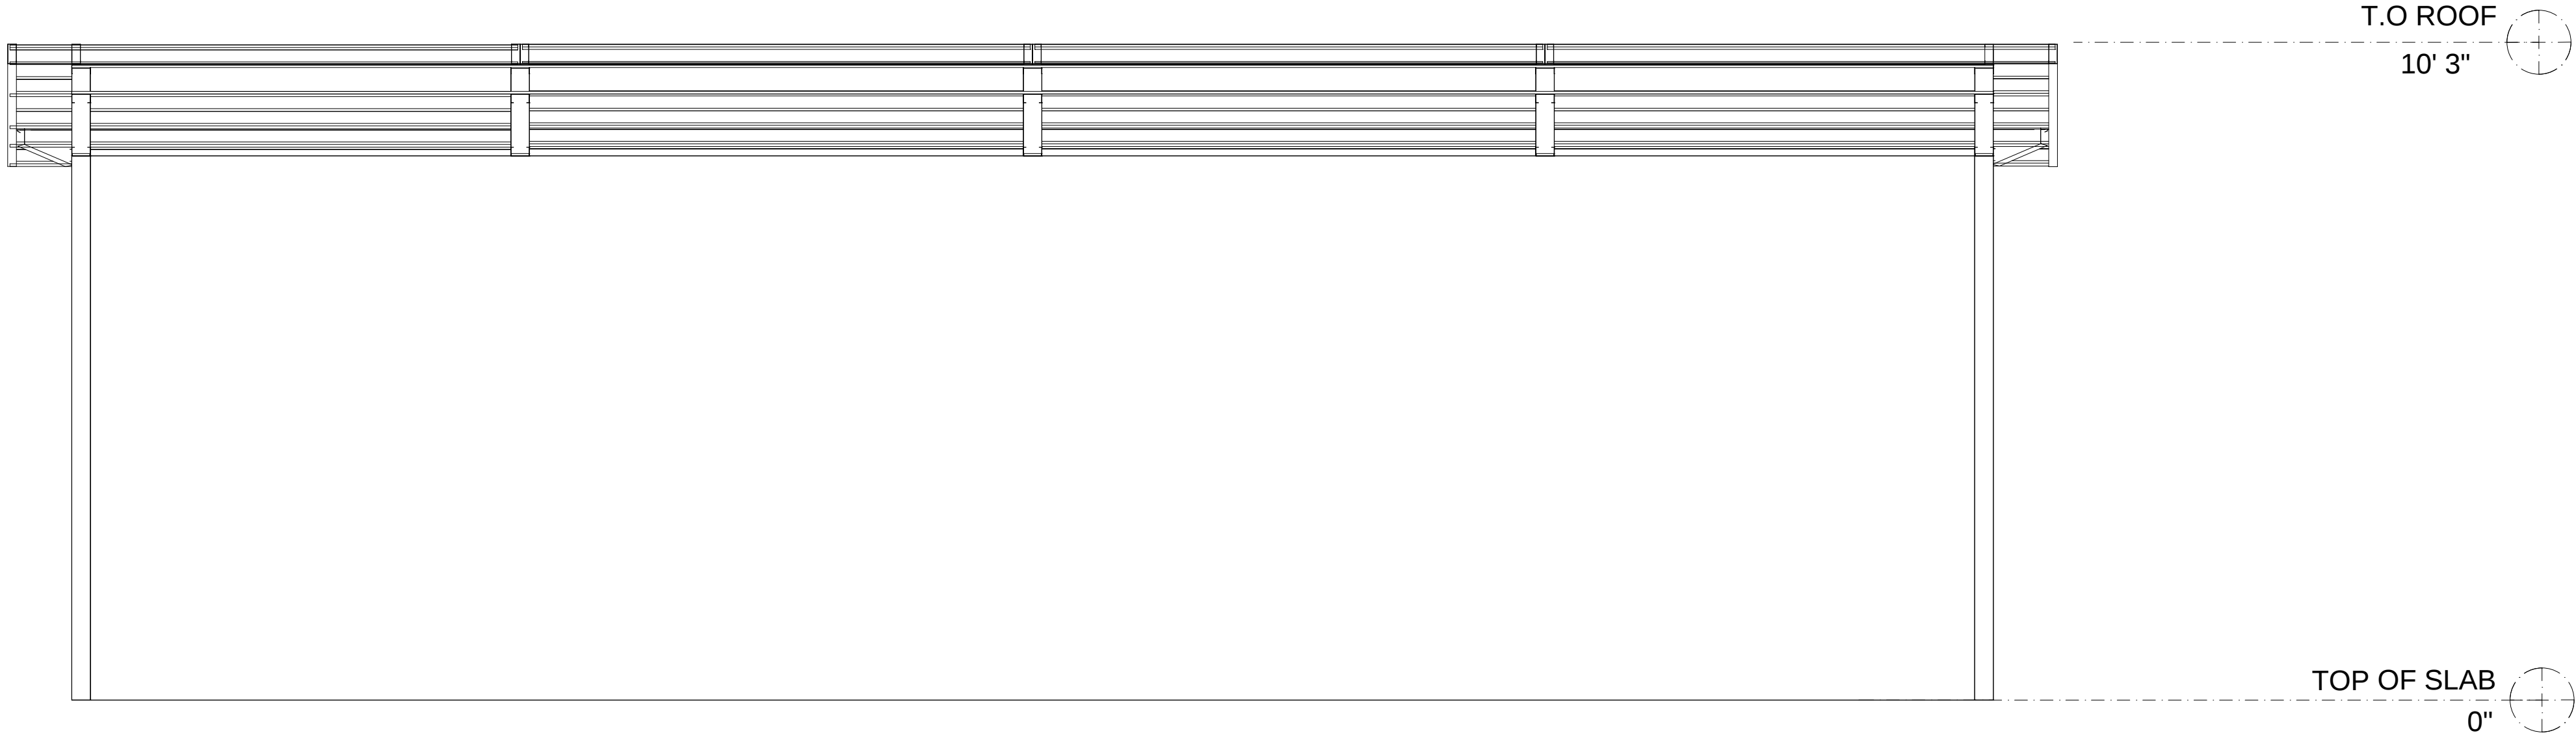

Section B-B

Section View
Scale- 1/4": 1'-0"



JOB DETAILS
Connex box
ADDRESS

DRAWN
BA
DWG FILE
Connex box_30X8

DATE DRAWN
09-09-2026
VIEW NAME
4 of 4

SCALE
1/2" : 1'-0"
ON
36 x 24

S-3

JOB REFERENCE
500
COLD FORMED STEEL SKELETON ONLY

REVISION