

Hole Layout Locations - Eagle & Westlake Tile

If the Primary Vent holes need to be cut in prior to tile layout, here are our recommended hole locations from the eave and ridge lines, based on a 3" overlap, and no course spacing adjustment.

*\*Note - If tile course spacing is reduced at the vent locations, then the vent hole location would need to be adjusted accordingly, however the top 3 and bottom 3 courses should not be adjusted.*

How to Install




coronadovents.com

Contact

info@coronadovents.com  
Proudly made in Phoenix, AZ


© 2025 CORONADO VENTS™.  
ALL RIGHTS RESERVED.

Eagle Concrete Tile - High Vent Layout Location

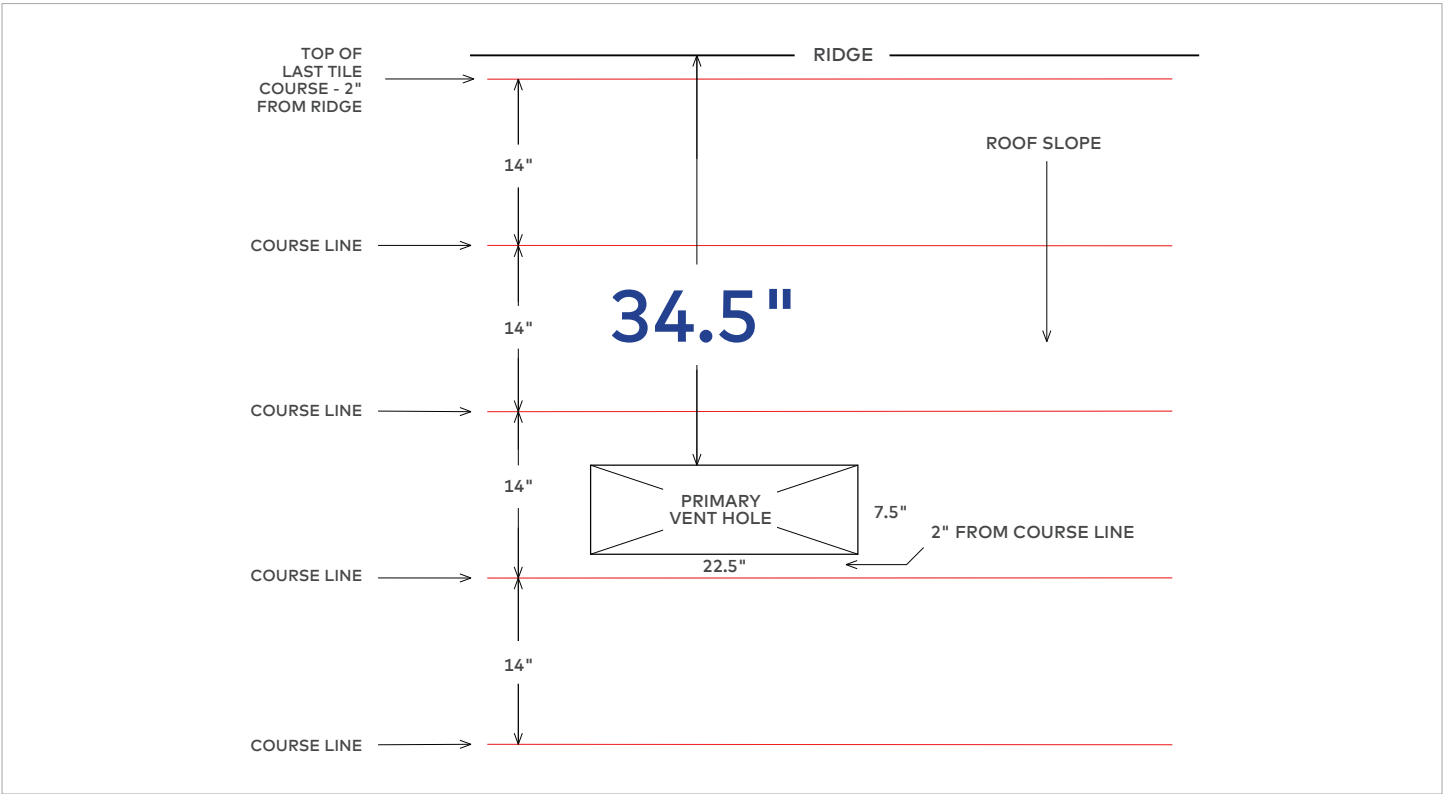


See next page

Eagle Concrete Tile - Low Vent Layout Location

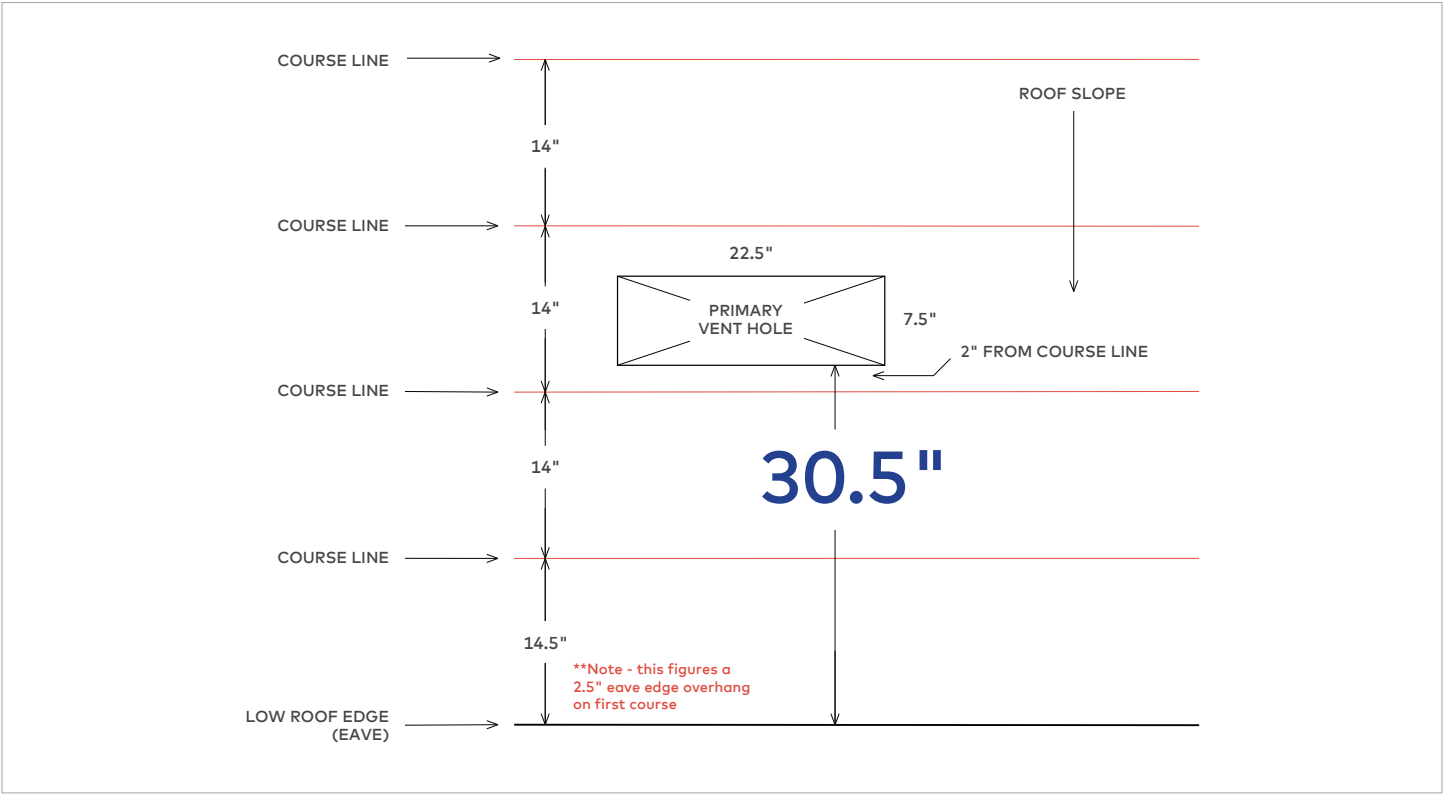

Westlake Concrete Tile - High Vent Layout Location

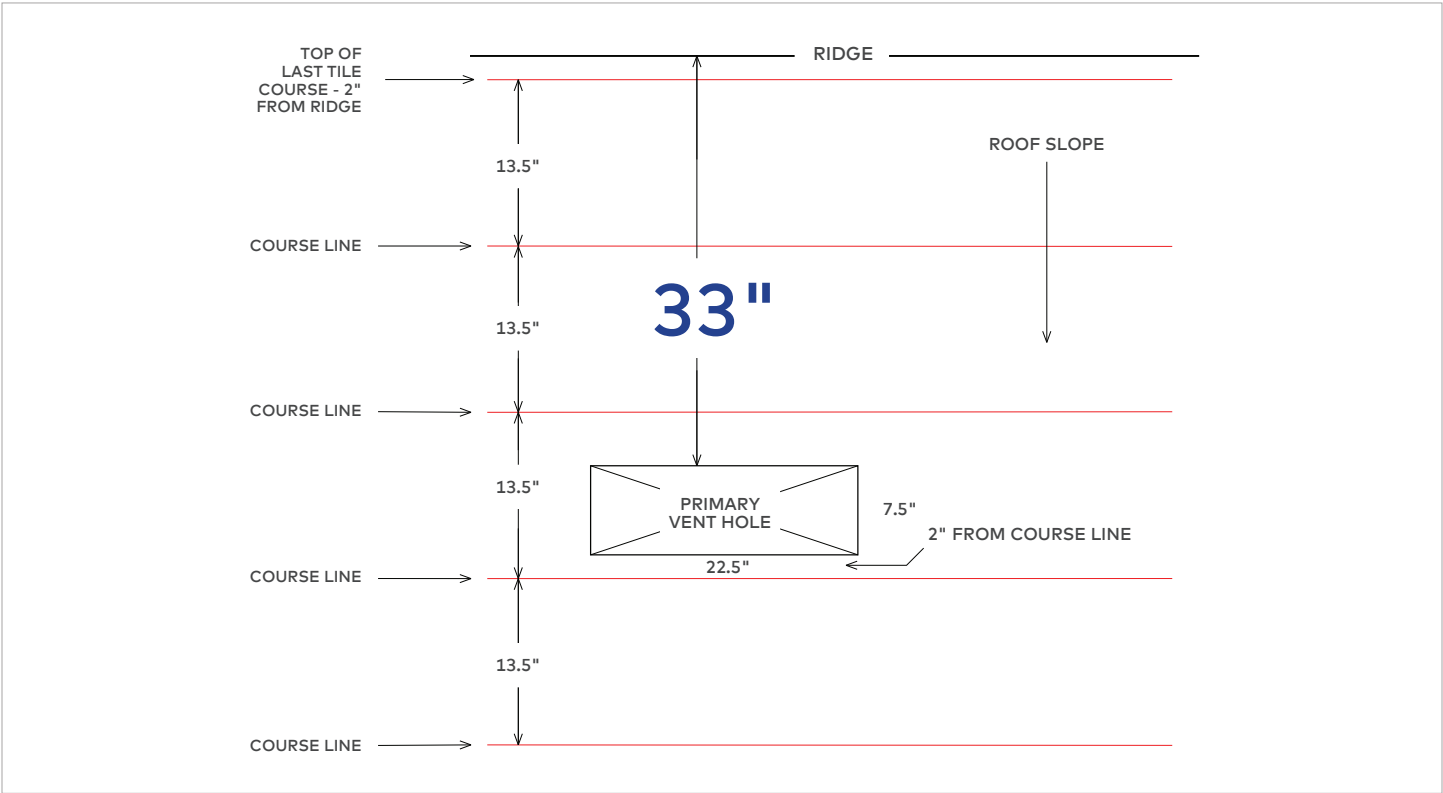

Westlake Concrete Tile - Low Vent Layout Location

