


OPENING DIMENSIONS:  
24" ROUND, 30" ROUND,  
24"x36" DOUBLE,  
24"x48" DOUBLE,  
24" SQUARE

PRECAST MANHOLE IS DESIGNED  
TO MEET OR EXCEED HS25 LOADING

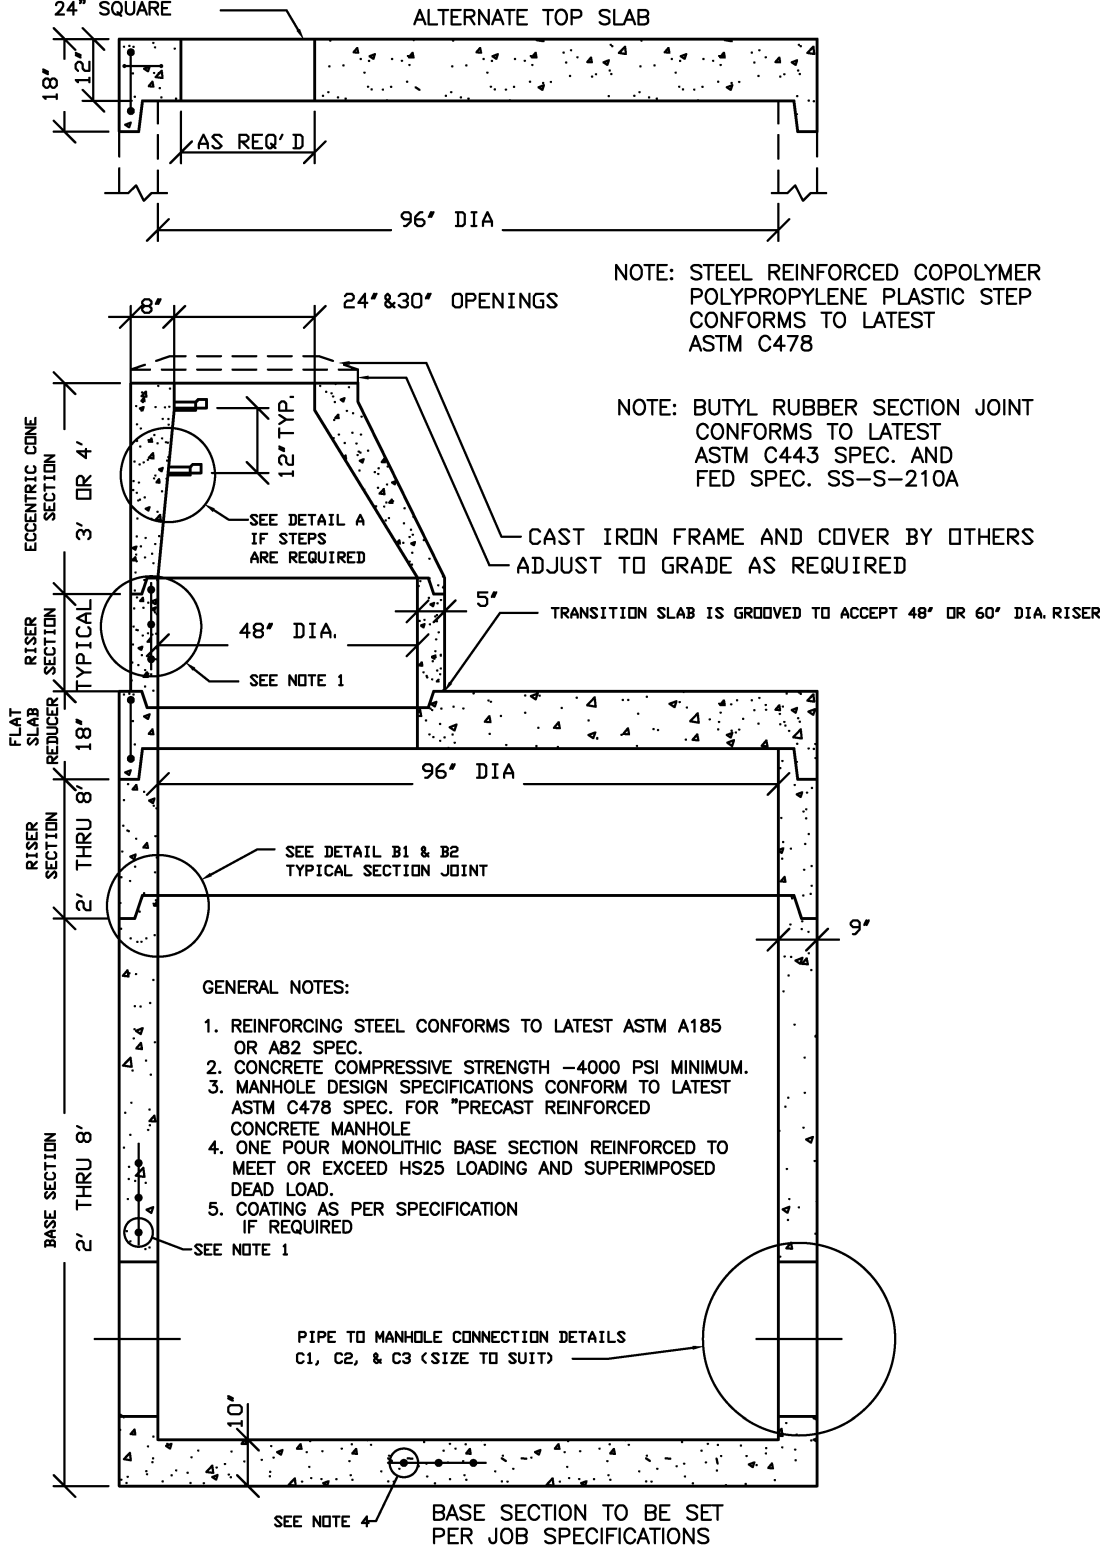

|                             |                                |               |    |
|-----------------------------|--------------------------------|---------------|----|
| PIPE TO MANHOLE CONNECTIONS | POLYPROPYLENE                  | STEP          | A  |
|                             |                                | MANHOLE       |    |
|                             | MORTAR                         | SECTION JOINT | B1 |
| PIPE TO MANHOLE CONNECTIONS | BUTYL RUBBER                   | SECTION JOINT | B2 |
|                             |                                | PIPE SIZE     |    |
|                             | BY CONTRACTOR                  | PIPE SIZE     | C1 |
| PIPE TO MANHOLE CONNECTIONS | FLEXIBLE SLEEVE                | PIPE SIZE     | C2 |
|                             |                                | PIPE SIZE     |    |
|                             | COMPRESSION GASKET [CAST - IN] | PIPE SIZE     | C3 |

## TYPICAL 8'Ø STORM DRAIN MANHOLE

CONTRACTOR:

Contract No.

ENGINEER:

Date

JOB:

Drawing No.

LOCATION:

MH8-DM  
Revision



Concrete Systems Inc.  
9 Commercial St., Hudson, NH, 03051  
Phone 603-889-4163  
Fax 603-889-0039