


TYPICAL SECTIONS

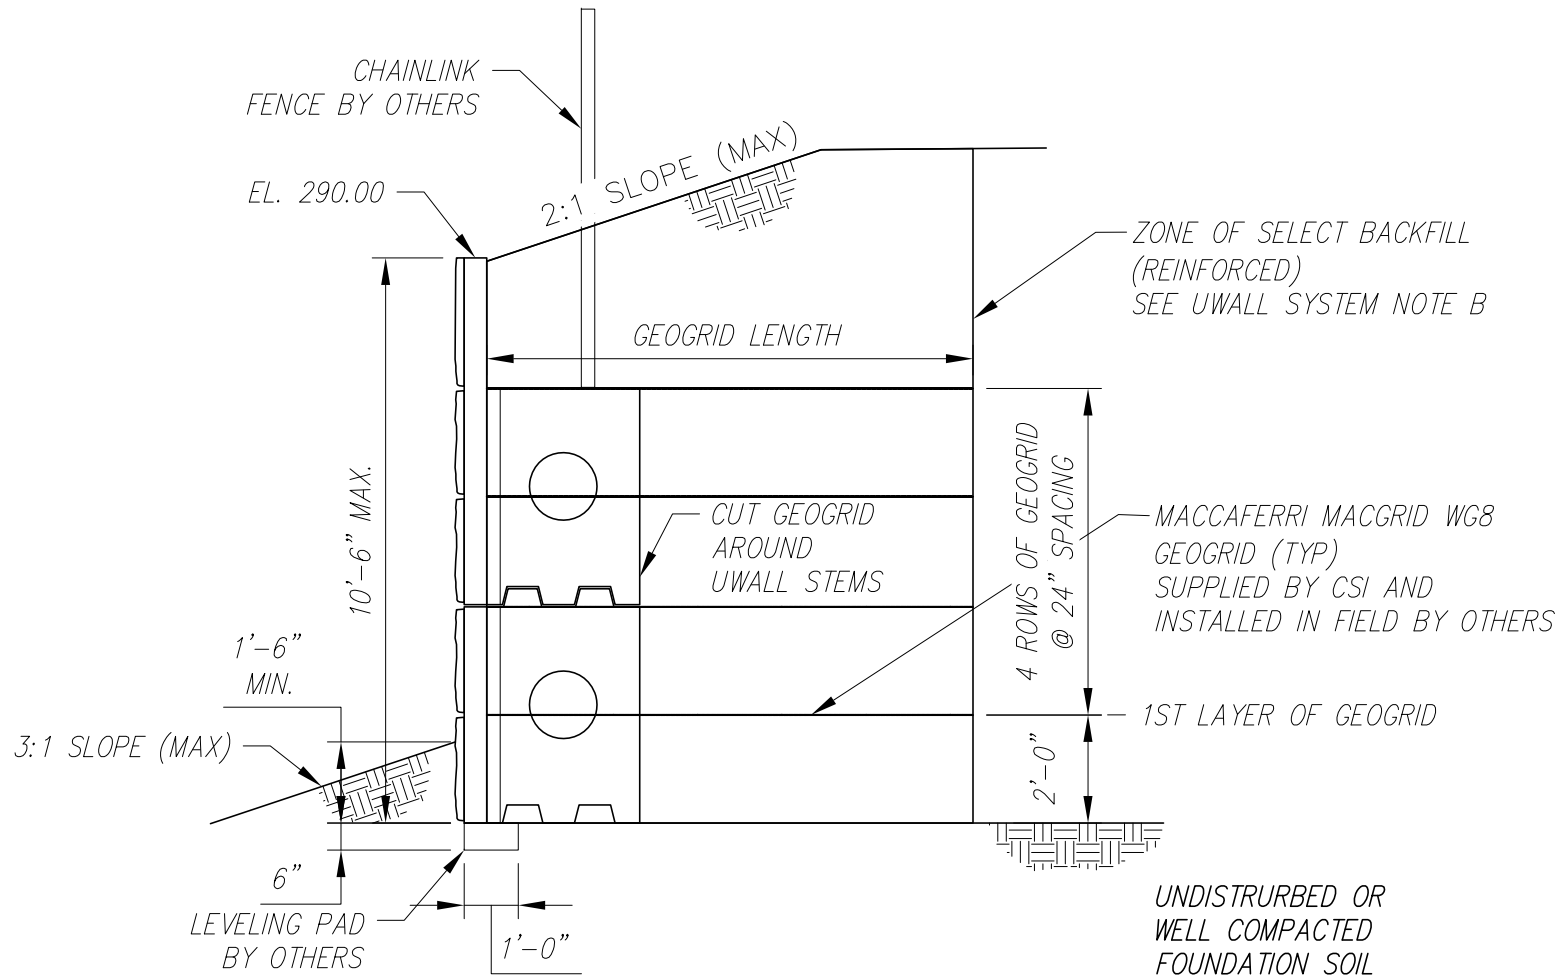

TWO BLOCK SECTION