


TYPICAL SECTIONS

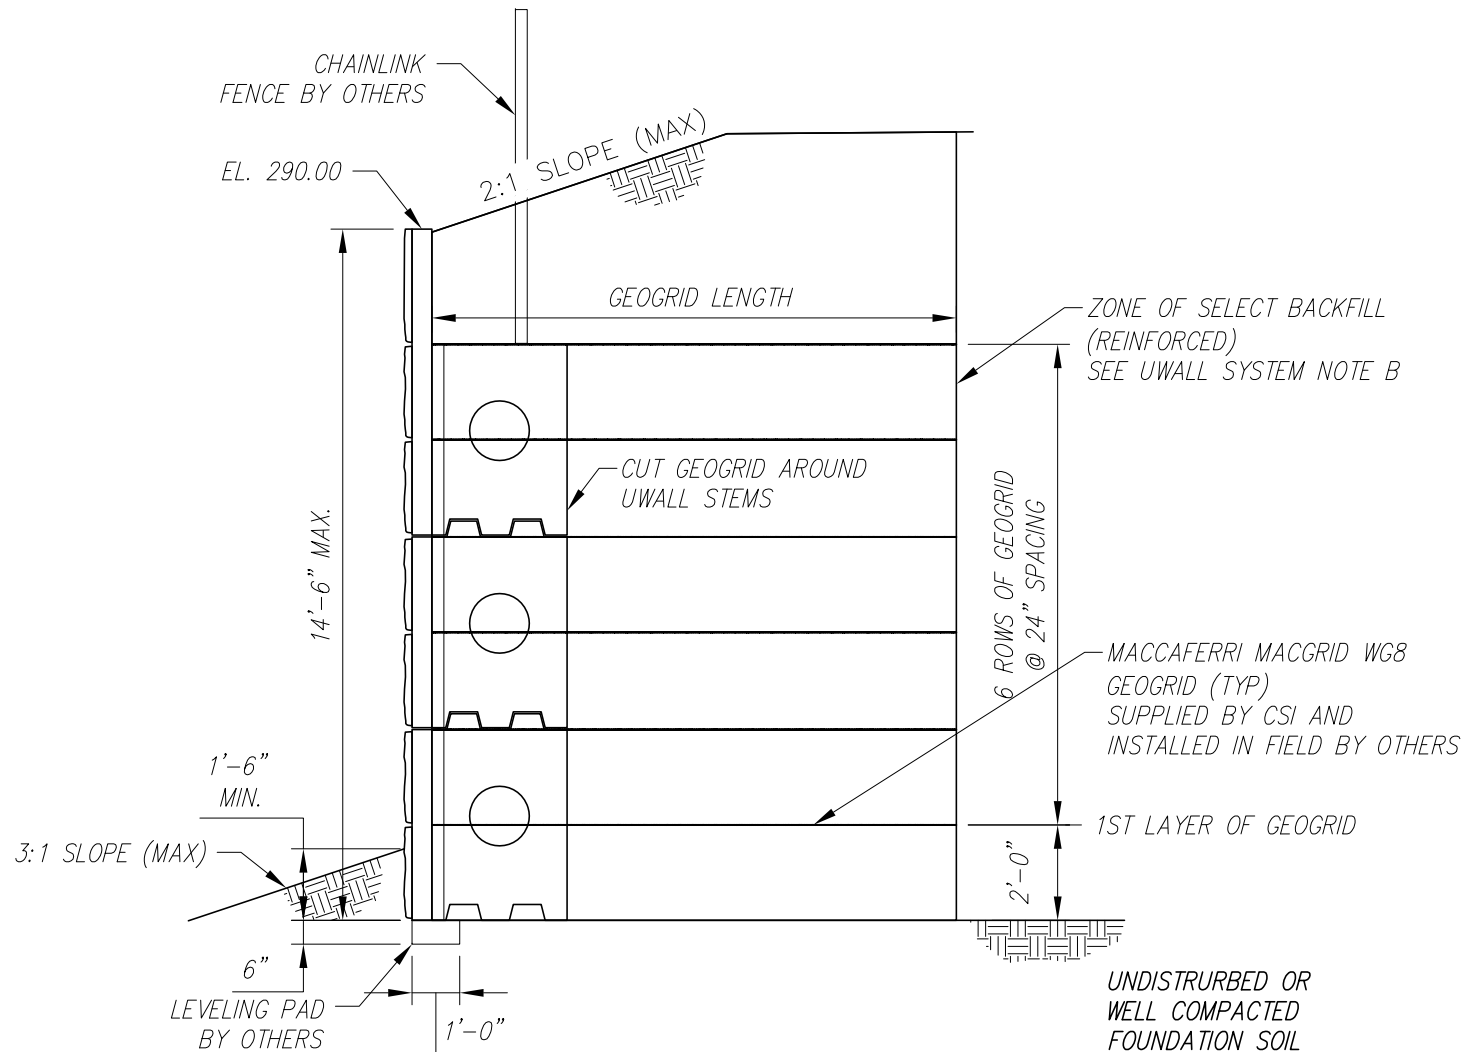

THREE BLOCK SECTION