

PRODUCT: QR-1ALB-LED

WEIGHT: 289 lbs.
(CUSTOMER TO OFFLOAD IF OVER 6000 Lbs.)

Authorized Signature

Date

By signing above or stamping this drawing "approved" or "no exception taken" authorization is given to QCP to produce this drawing as shown within a 1/4" tolerance.

CONCRETE COLOR:

CONCRETE TEXTURE:

- ☐ NATURAL ☐ FRENCH GREY
☐ MISSION WHITE ☐ LATTE
☐ CUSTOM: _____


- ☐ CRAFTSMANS ETCH
☐ STRATA

QUANTITY: _____


SEALER: PERMASHIELD 4200 SEALER

GENERAL PRODUCT NOTES:

E = EXPOSED FINISHED SURFACE
INSTALLATION IS REQUIRED BY OTHERS.
ALL EDGES TO BE EASED.
MANUFACTURING TOLERANCE $\pm 1/4"$.

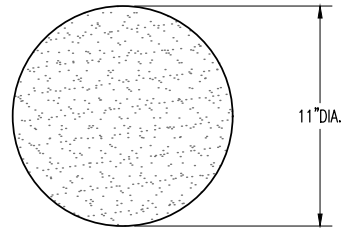

PLAN VIEW

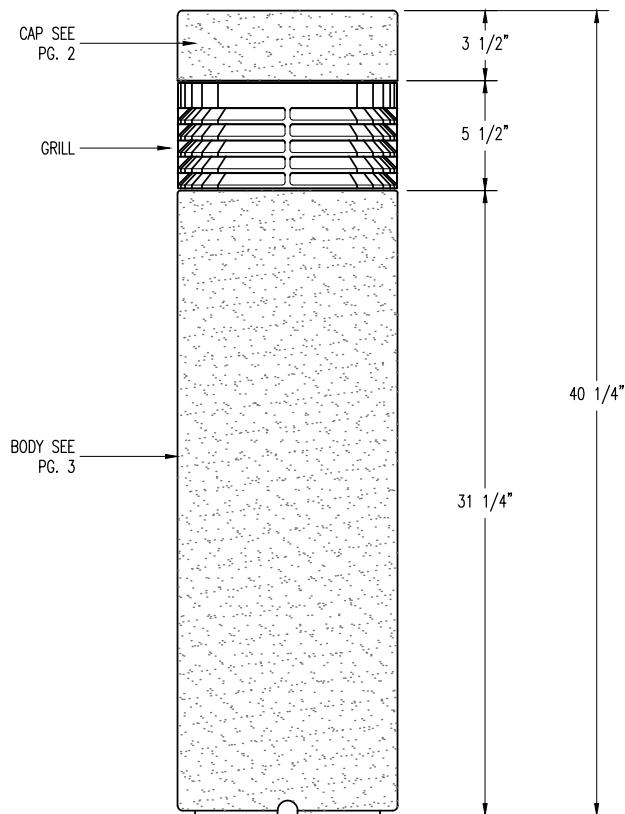

ELEVATION VIEW



www.qcp-corp.com

PLAN TYPE

CONSTRUCTION PLAN

PRODUCT

QR-1ALB-LED | LIGHTED BOLLARD | PROMENADE FLAT

PROJECT NAME

DATE

6/20/23

SCALE
1 1/4" = 1'

PC. NO.

FILE NO.

QR1ALB-LED-1

DRAWN BY:

QC ITEM NO.

SHEET

1


OF

4


Authorized Signature

Date


By signing above or stamping this drawing "approved" or "no exception taken" authorization is give to QCP to produce this drawing as shown within a 1/4" tolerance.

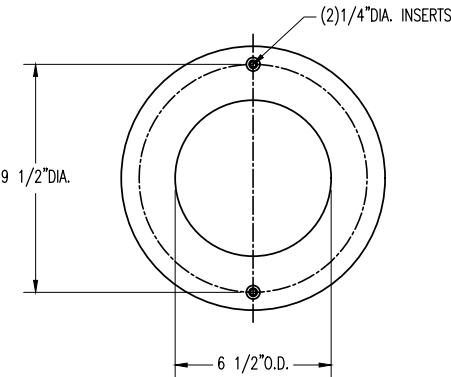


BOTTOM VIEW

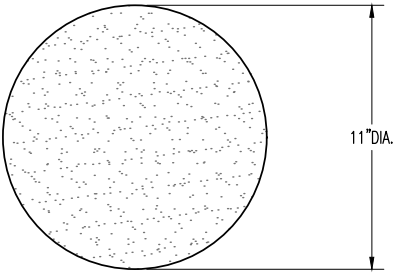

PLAN VIEW

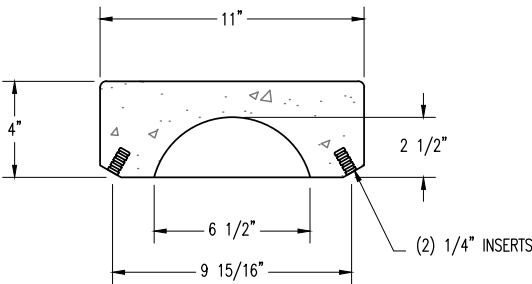


SECTION VIEW

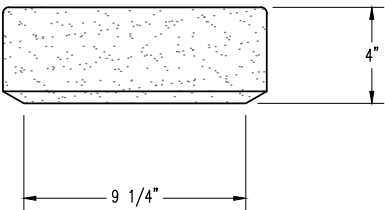

ELEVATION VIEW

PLAN TYPE	CONSTRUCTION PLAN	DATE 6/20/23	FILE NO. QR1ALB-LED-2	SHEET 2
PRODUCT	QR-1ALB-LED CAP PROMENADE FLAT	SCALE 1 1/2" = 1'	DRAWN BY: ----	OF
PROJECT NAME		PC. NO.	QC ITEM NO.	4

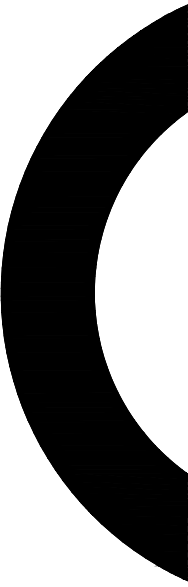


www

Authorized Signature

Date

By signing above or stamping this drawing "approved" or "no exception taken" authorization is given to QCP to produce this drawing as shown within a 1/4" tolerance.

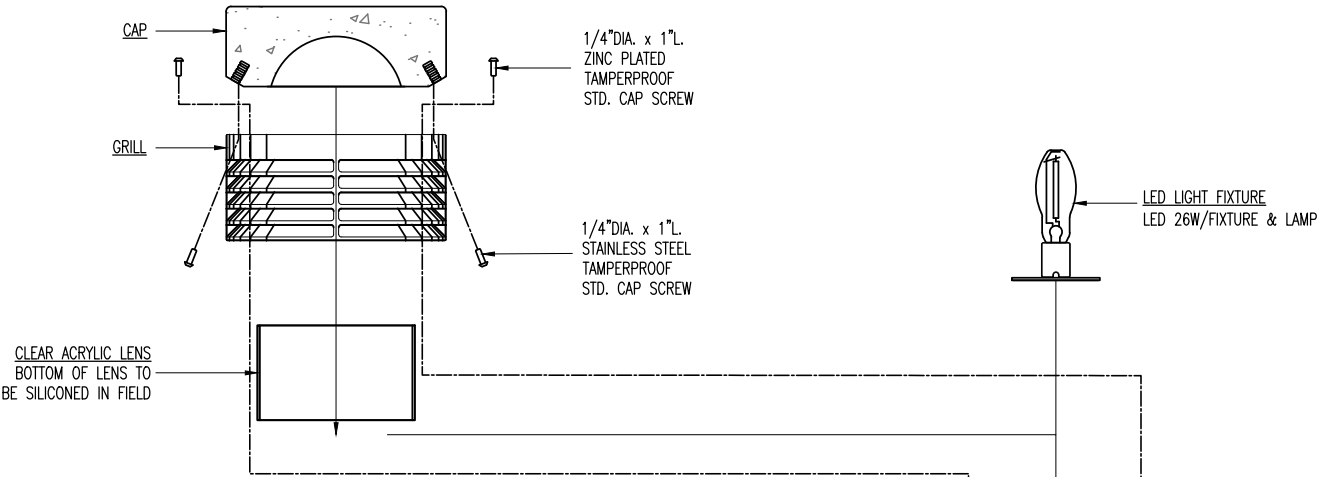


INSTALLATION NOTES:

1. CAST-IN OR CORE DRILL (4) 1 1/2"DIA. x 5" DEEP GROUT POCKETS INTO FOOTING PER ANCHOR BOLT PATTERN.
2. TAKE (4) 1/2"DIA. x 4 1/2"L. ANCHOR BOLTS AND THREAD INTO (4) 1/2"DIA. THREADED INSERTS, LEAVING OF 3 1/2" OF THE ANCHOR BOLT EXPOSED.
3. FILL ALL GROUT POCKETS W/NON-SHRINK GROUT. INSERT BOLLARD W/ANCHOR BOLTS INTO GROUT POCKETS.
4. FOOTING & INSTALLATION BY OTHERS.

Authorized Signature

Date

By signing above or stamping this drawing "approved" or "no exception taken" authorization is given to QCP to produce this drawing as shown within a 1/4" tolerance.

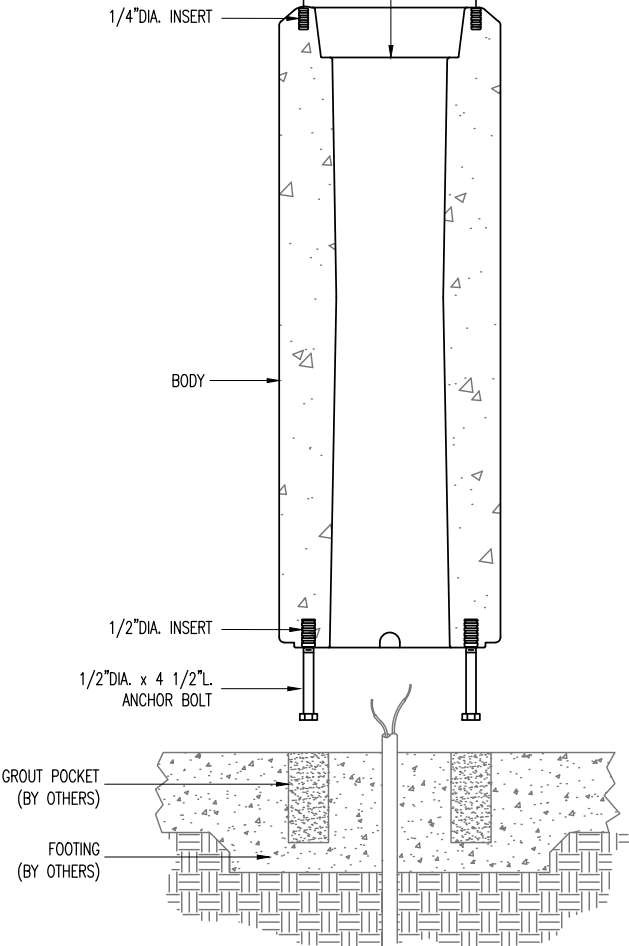

SECTION VIEW

HARDWARE LIST

QTY	TYPE
1	LIGHT GRILL
1	ACRYLIC LENS
1	LED 26W/FIXTURE & LAMP
4	1/4"DIA. X 1"L. ZINC PLATED TAMPER PROOF BOLT
2	1/4"DIA. X 1"L. TAMPER PROOF S.S. BOLT
4	1/2"DIA. X 4 1/2"L. BOLTS

QCP

www.qcp-corp.com

PLAN TYPE

INSTALLATION PLAN

PRODUCT

QR-1ALB-LED | LIGHTED BOLLARD | PROMENADE FLAT

PROJECT NAME

DATE

8/8/22

SCALE

1 1/4" = 1'

PC. NO.

FILE NO.

QR1ALB-LED-4

DRAWN BY:

QC ITEM NO.

SHEET

4

OF

4