



Authorized Signature

Date

By signing above or stamping this drawing "approved" or "no exception taken" authorization is given to QCP to produce this drawing as shown within a 1/8" tolerance.

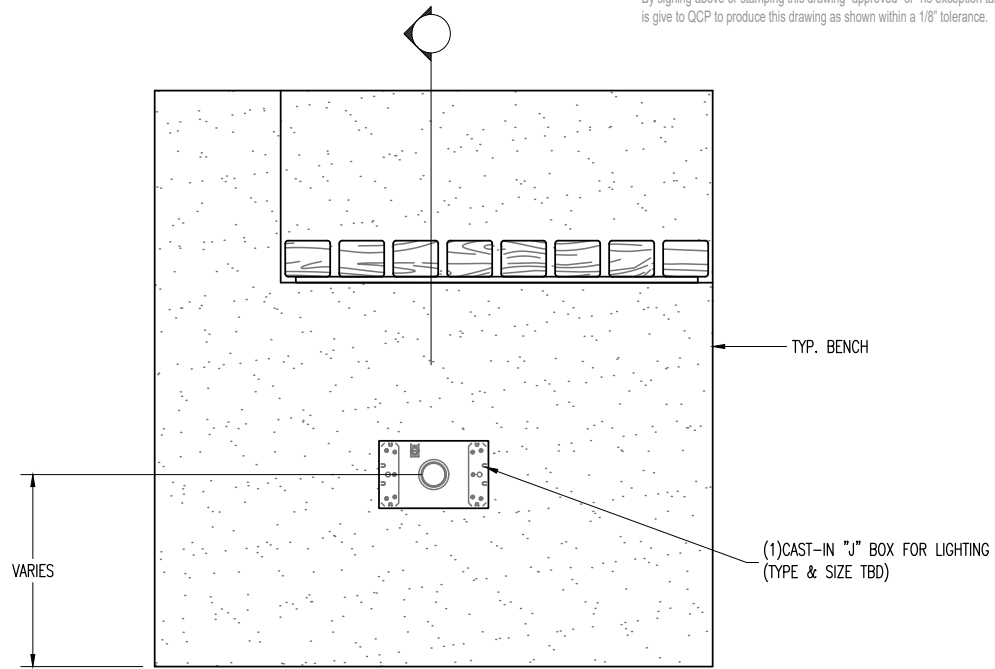

ELEVATION VIEW

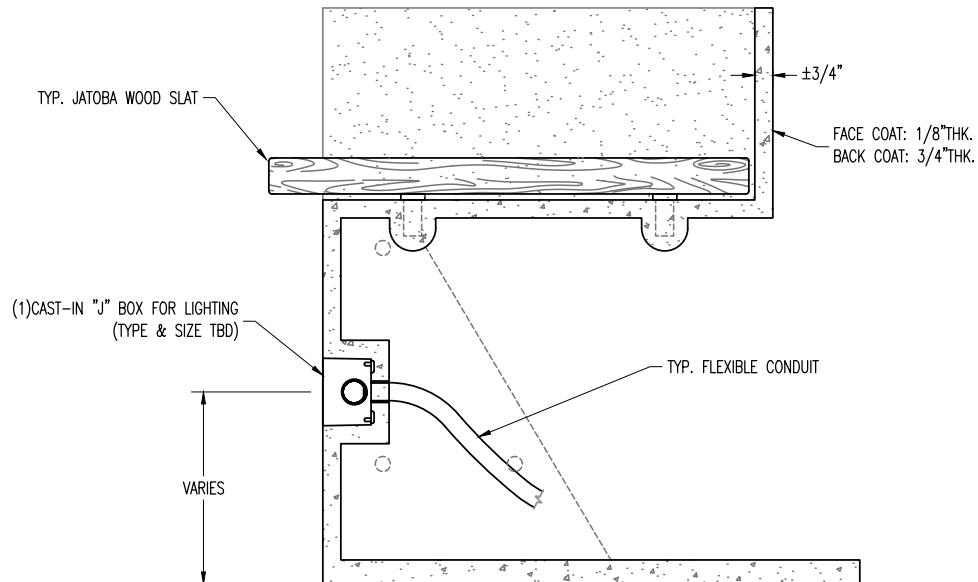

SECTION VIEW

PLAN TYPE	LIGHT DETAIL	DATE 6/6/25	FILE NO. GENERAL LIGHT DETAIL	SHEET
PRODUCT	LEVUS WALL LIGHT DETAIL	SCALE 1 1/2" = 1'	DRAWN BY: -----	OF
PROJECT NAME		PC. NO.	QC ITEM NO.	