


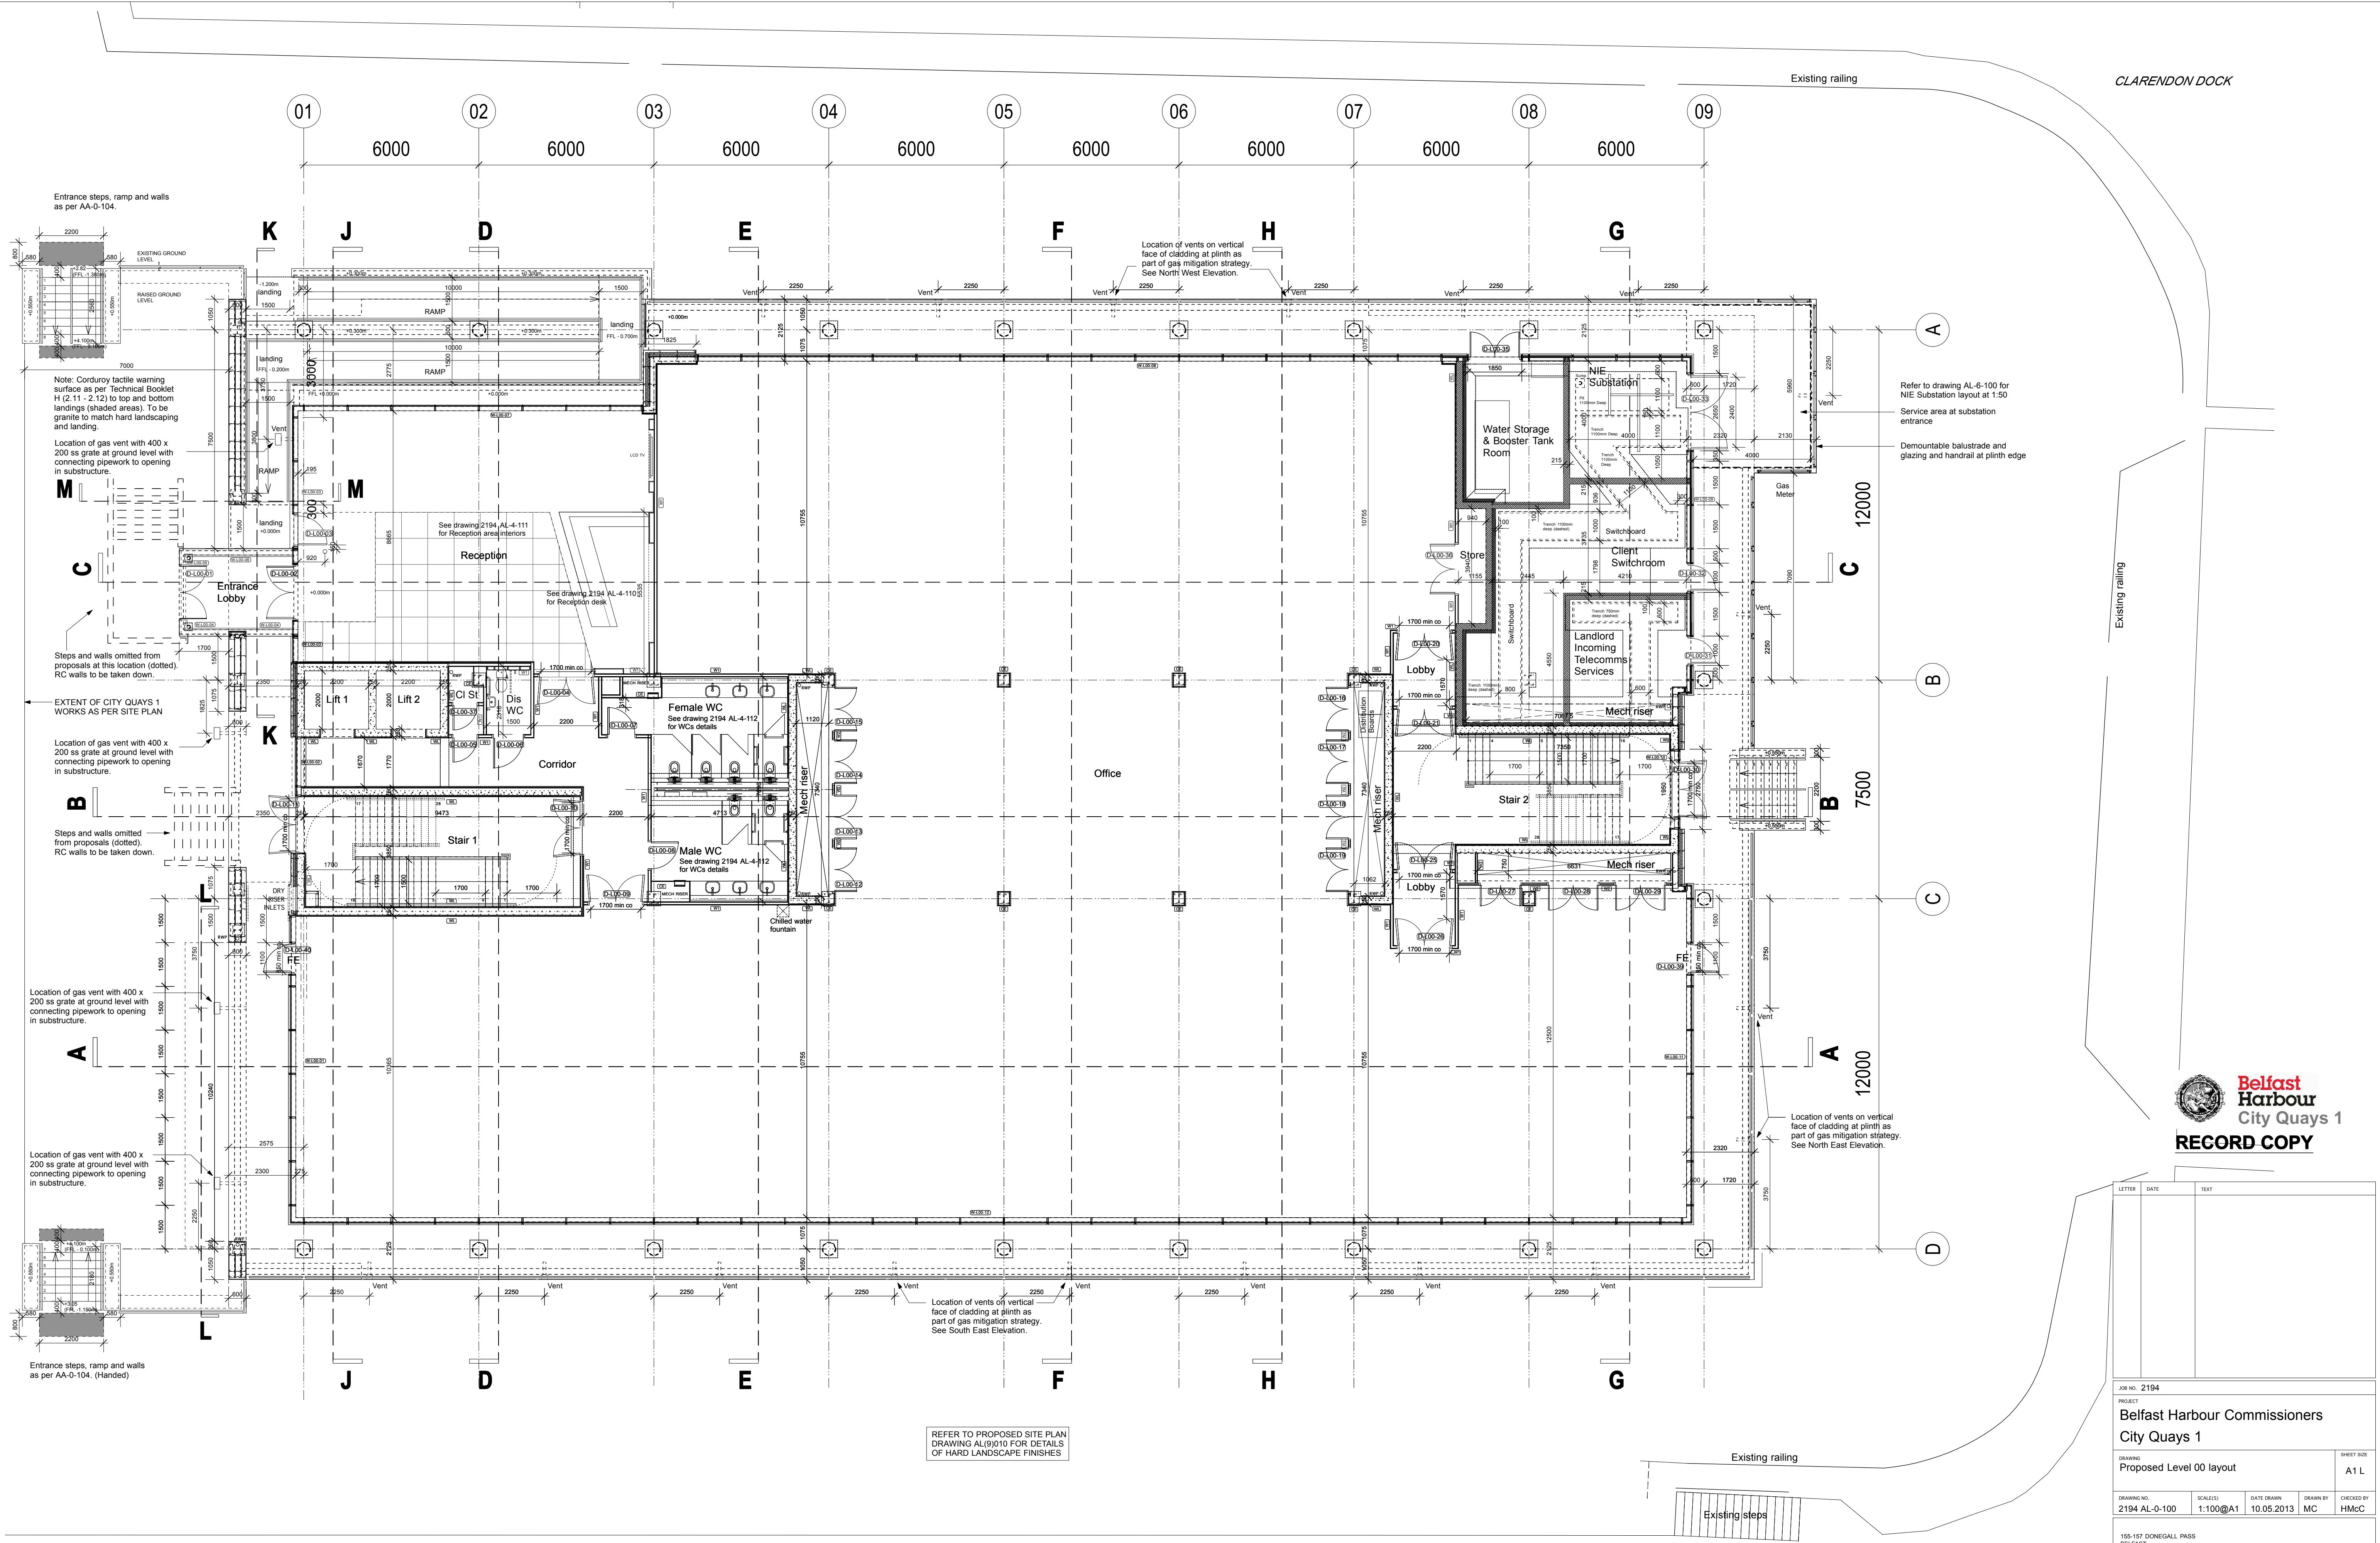

**PROPOSED LEVEL 00 LAYOUT**  
**1:100**

CLARENDON DOCK

Existing railing



| LETTER | DATE | TEXT |
|--------|------|------|
|        |      |      |
|        |      |      |
|        |      |      |

|                               |  |                          |            |
|-------------------------------|--|--------------------------|------------|
| JOB NO. 2194                  |  | PROJECT                  |            |
| Belfast Harbour Commissioners |  | City Quays 1             |            |
| DRAWING                       |  | Proposed Level 00 layout |            |
| DRAWING NO.                   |  | SCALE(S)                 | SHEET SIZE |
| 2194 AL-0-100                 |  | 1:100@A1                 | A1 L       |
| DATE DRAWN                    |  | DRAWN BY                 | CHECKED BY |
| 10.05.2013                    |  | MC                       | HMcC       |


155-157 DONEGALL PASS  
BELFAST  
BT7 1DT  
T 028 9024 5777 F 028 9024 6864

71 CLARENDON ST  
L'DERRY  
BT48 7ER  
T 028 7136 2782 F 028 7126 9829

E INFO@RPPARCHITECTS.CO.UK  
W RPPARCHITECTS.CO.UK





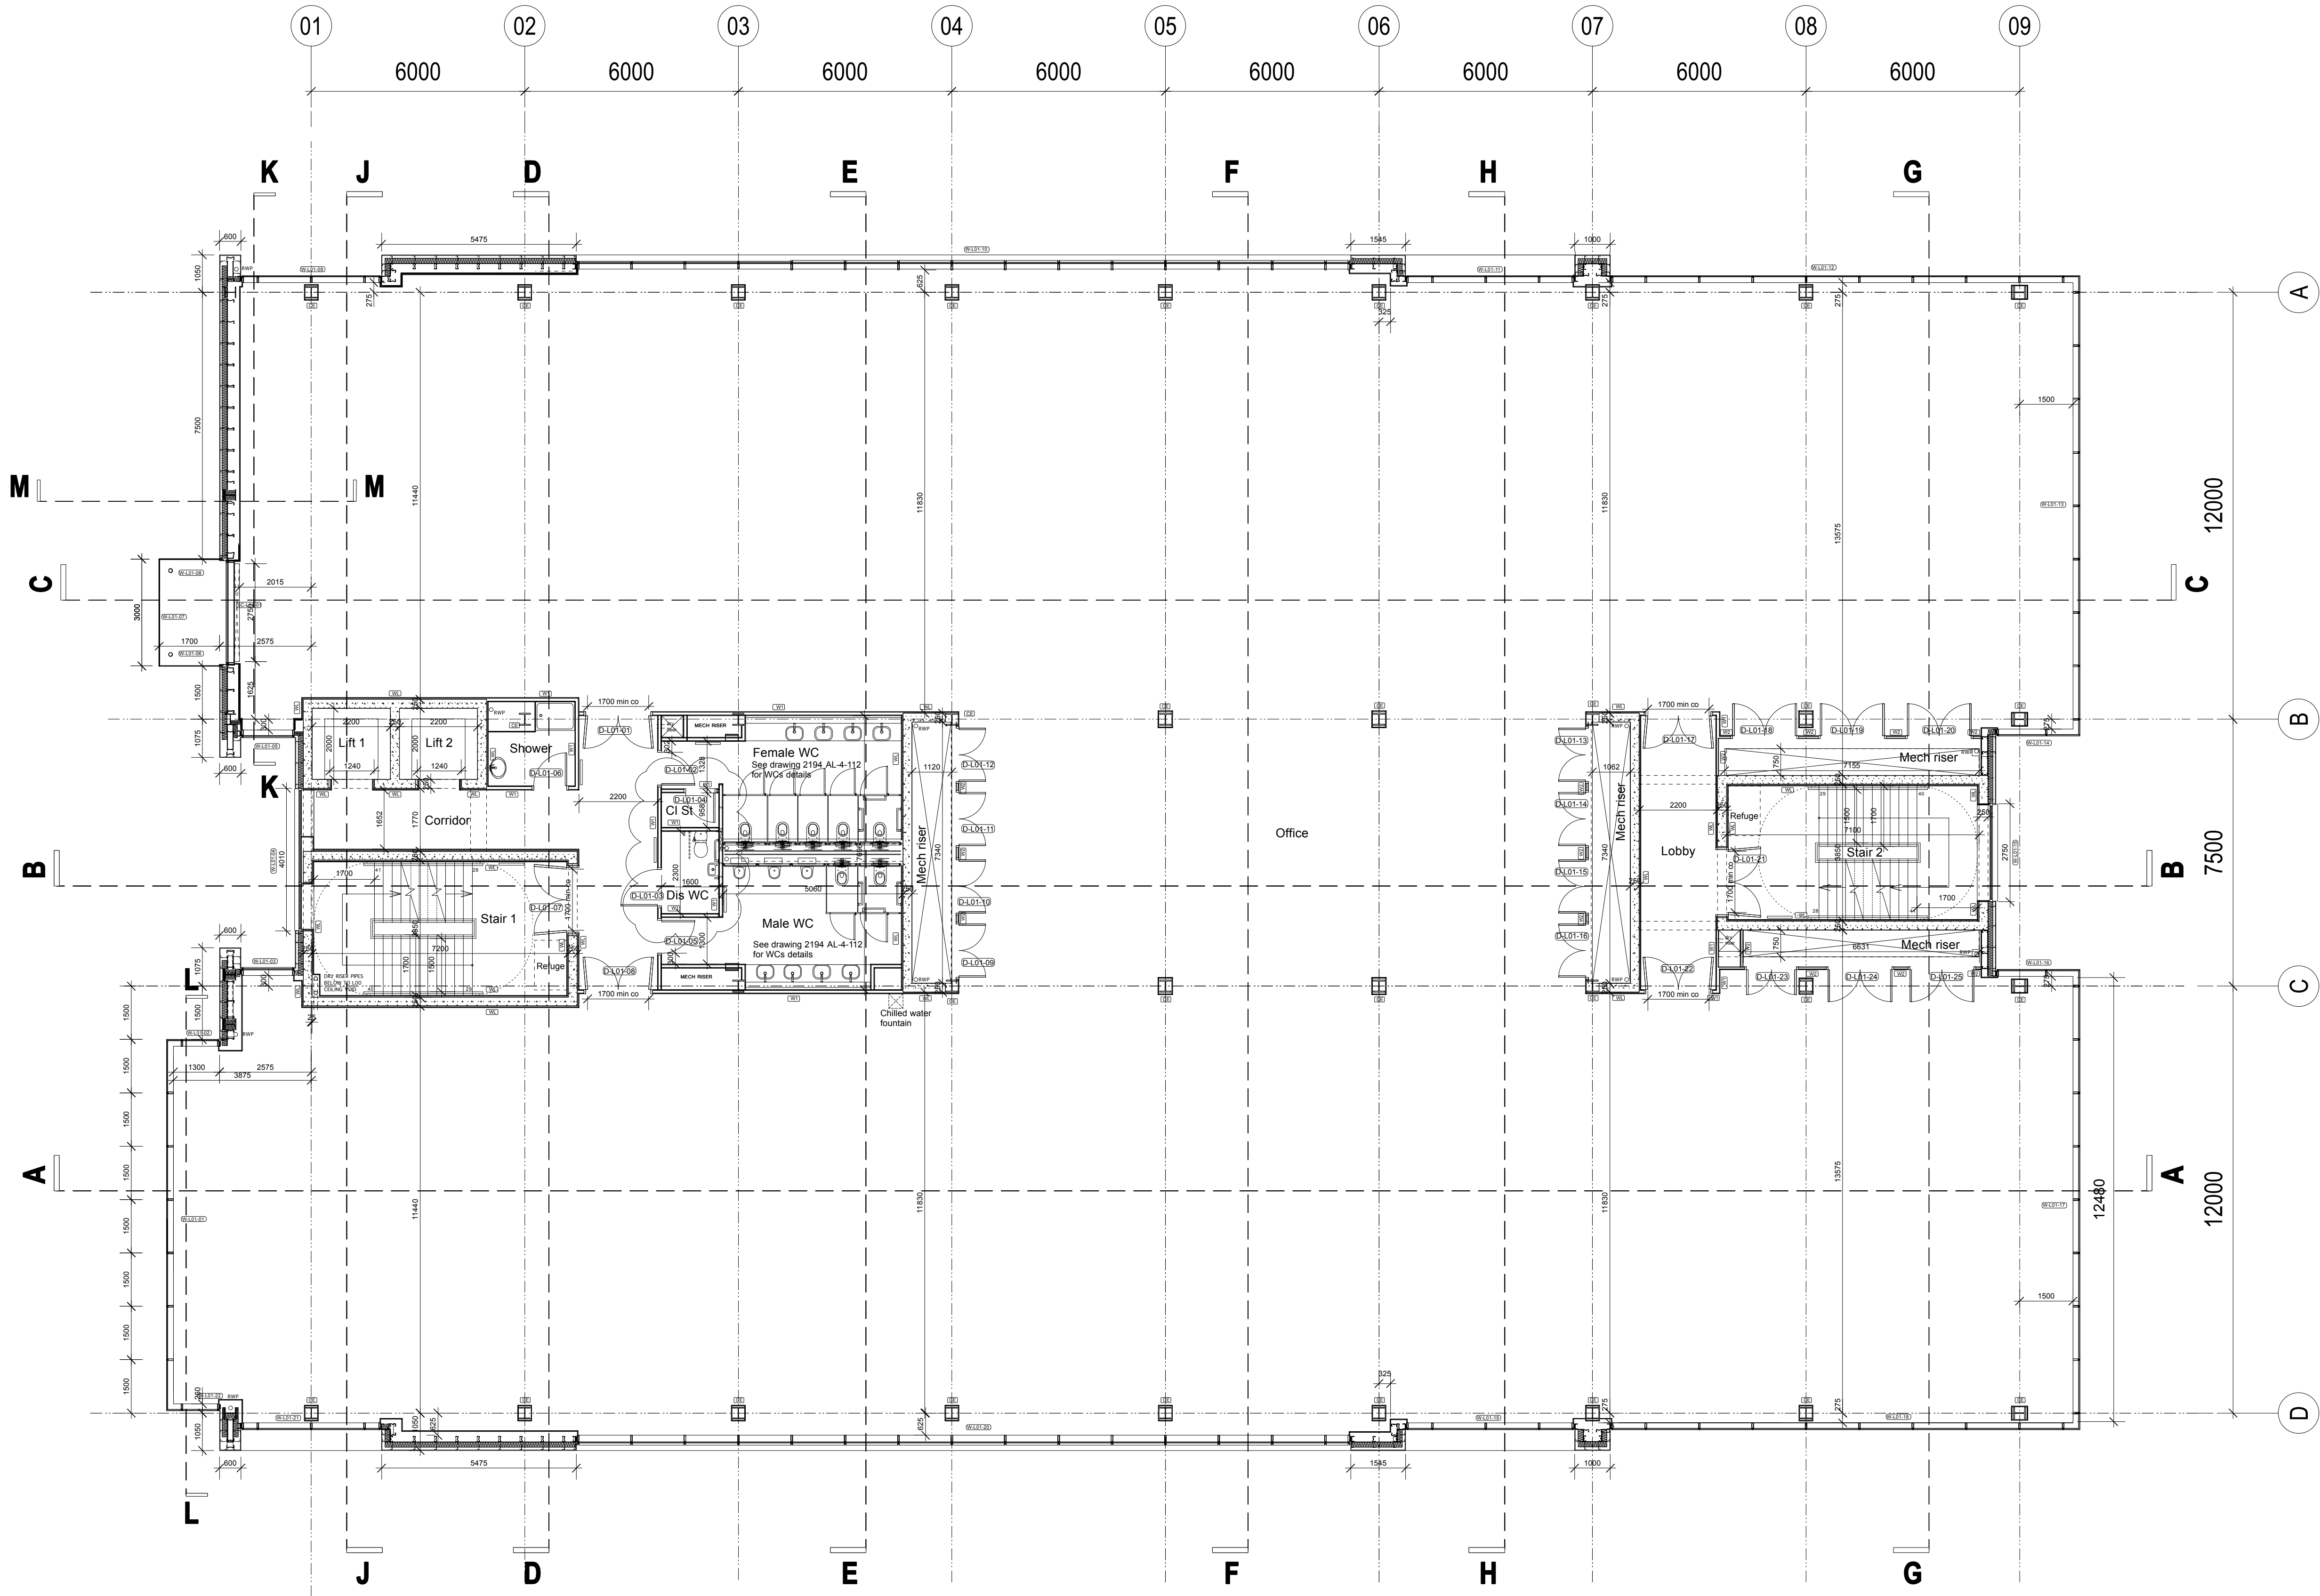

PROPOSED LEVEL 01 LAYOUT  
1:100



| LETTER | DATE | TEXT |
|--------|------|------|
|        |      |      |
|        |      |      |
|        |      |      |
|        |      |      |
|        |      |      |

|                                               |            |
|-----------------------------------------------|------------|
| JOB NO. 2194                                  |            |
| PROJECT                                       |            |
| Belfast Harbour Commissioners<br>City Quays 1 |            |
| DRAWING                                       | SHEET SIZE |
| Proposed Level 01 layout                      | A1 L       |
| DRAWING NO.                                   | SCALE(S)   |
| 2194 AL-0-101                                 | 1:100@A1   |
| DATE DRAWN                                    | DRAWN BY   |
| 10.05.2013                                    | MC         |
| CHECKED BY                                    |            |
| HMcC                                          |            |


155-157 DONEGALL PASS  
BELFAST  
BT7 1DT  
T 028 9024 5777 F 028 9024 6864

71 CLARENDON ST  
L'DERRY  
BT48 7ER  
T 028 7136 2782 F 028 7126 6829


RPP  
ARCHITECTS

E INFO@RPPARCHITECTS.CO.UK  
W RPPARCHITECTS.CO.UK



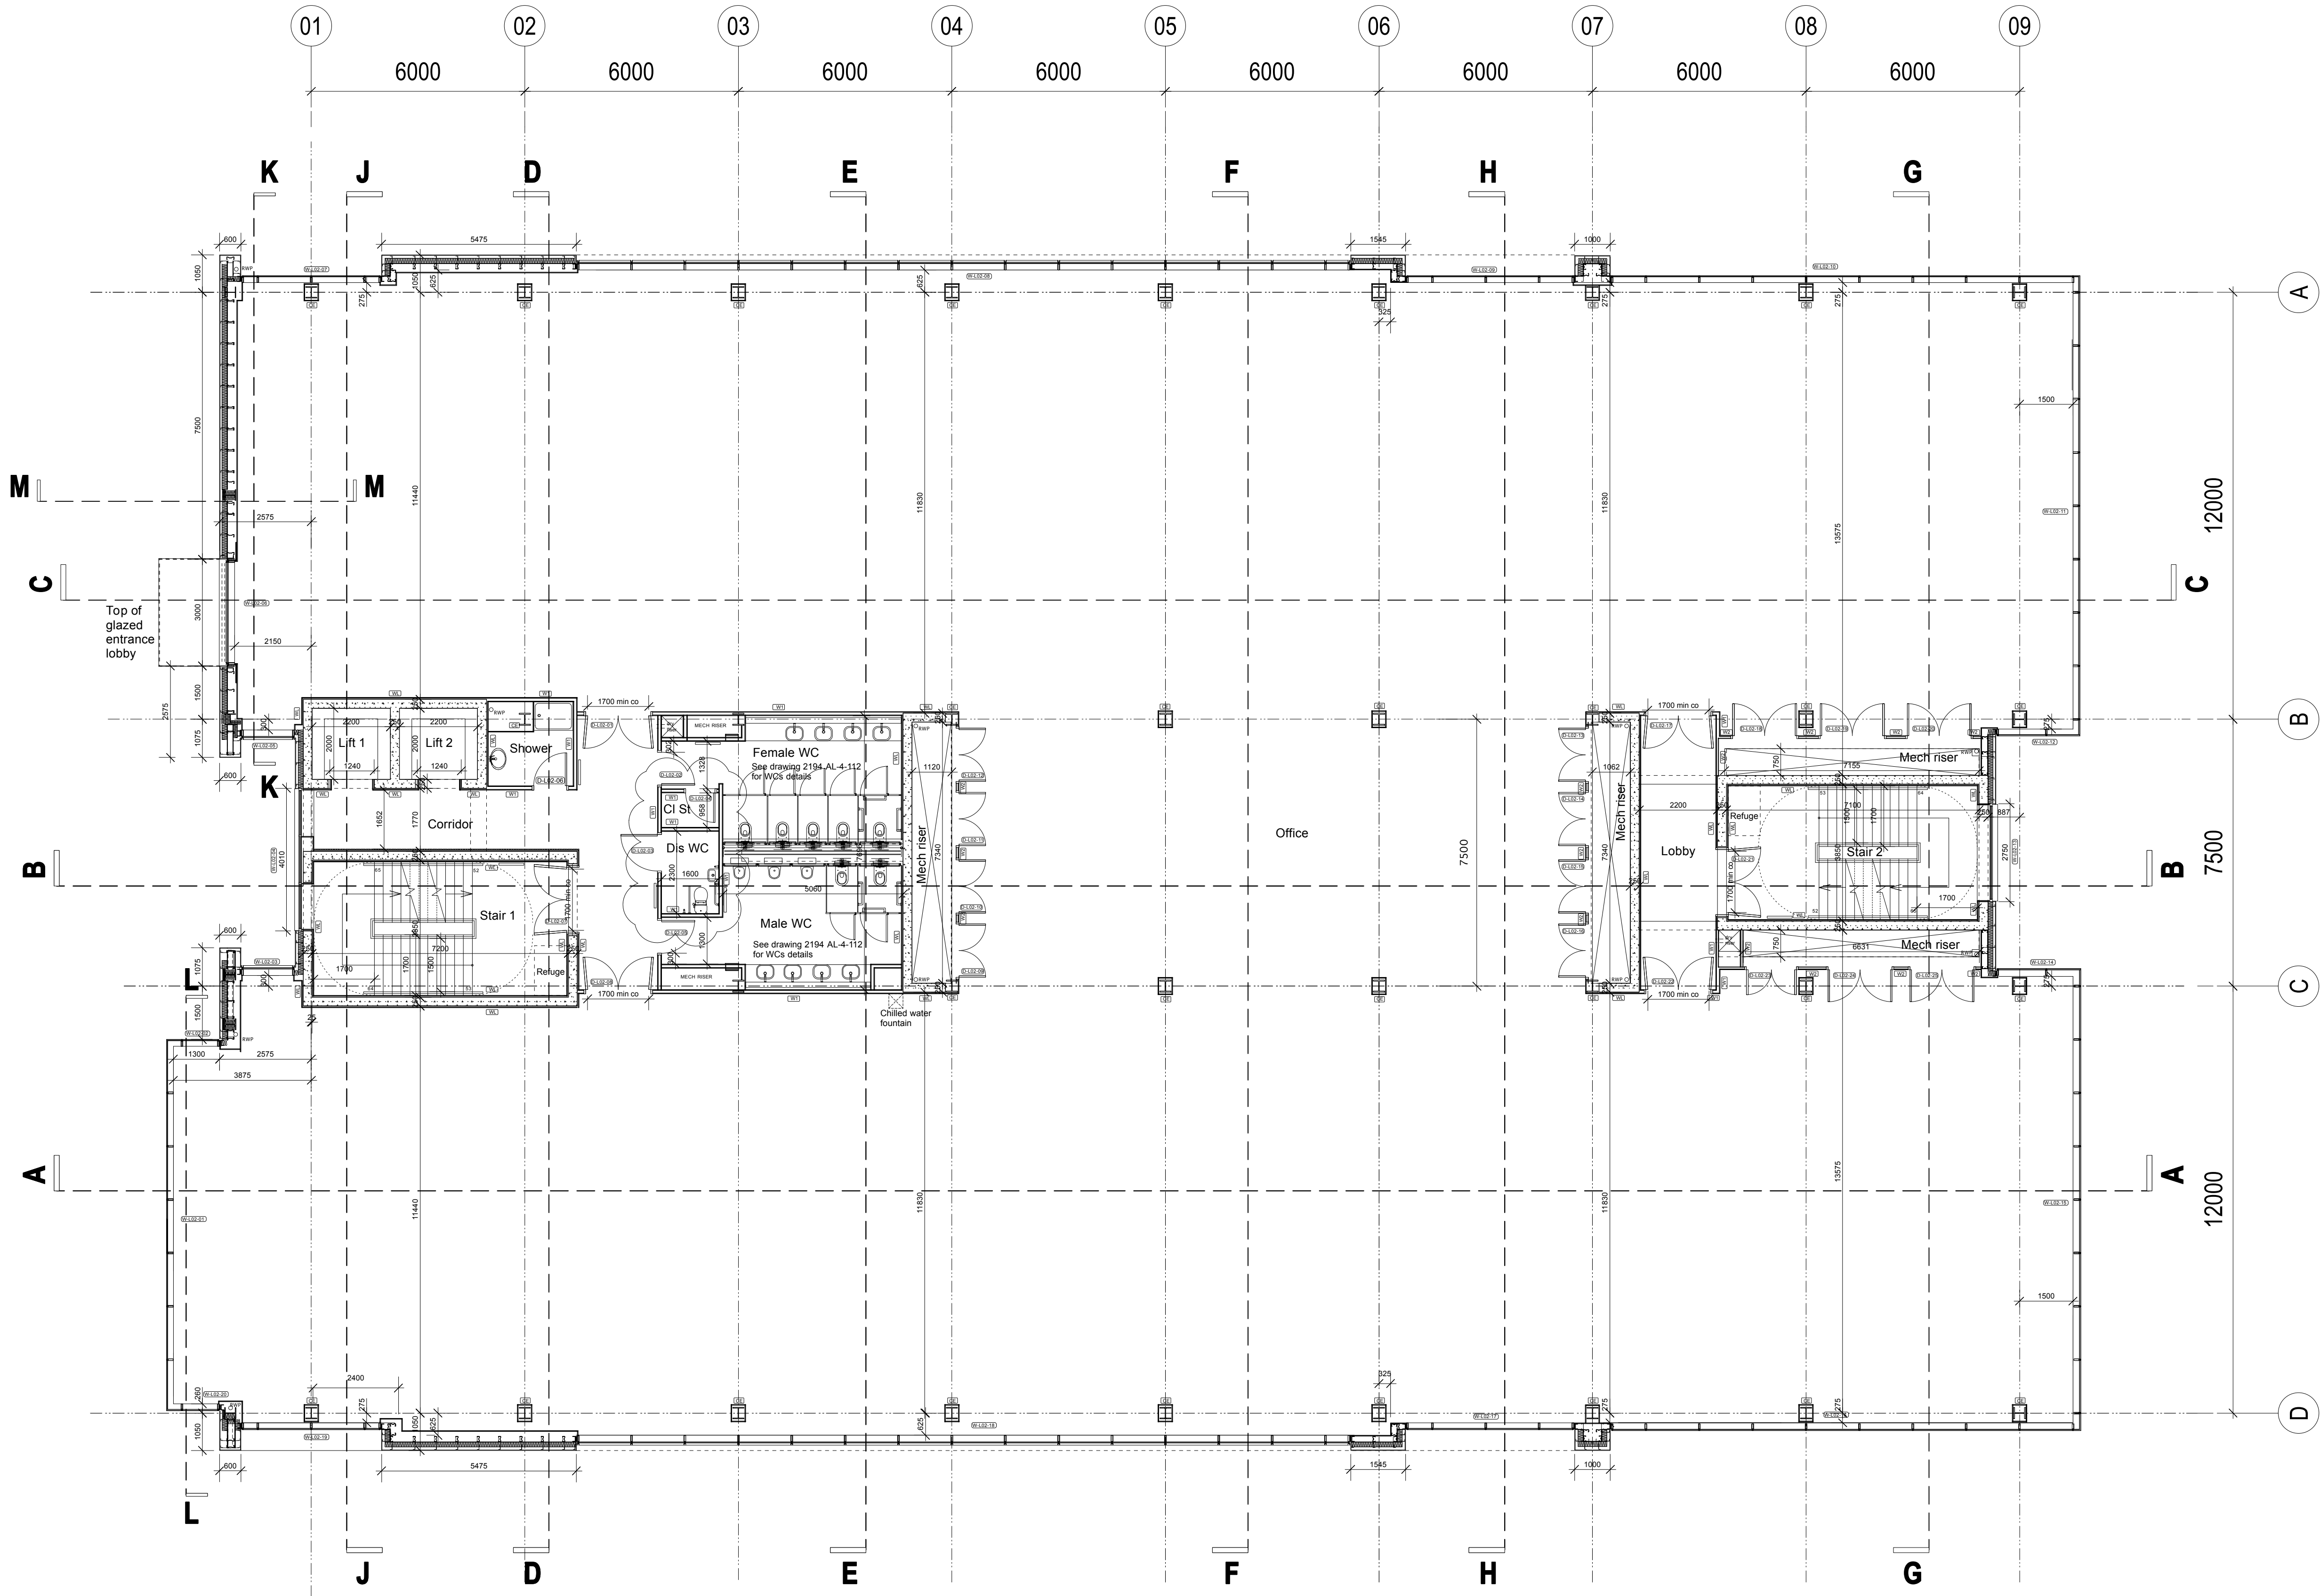

**PROPOSED LEVEL 02 LAYOUT**  
**1:100**

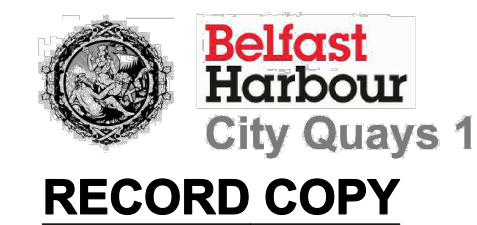

| LETTER | DATE | TEXT |
|--------|------|------|
|        |      |      |
|        |      |      |
|        |      |      |
|        |      |      |

|                                               |               |
|-----------------------------------------------|---------------|
| JOB NO. 2194                                  |               |
| PROJECT                                       |               |
| Belfast Harbour Commissioners<br>City Quays 1 |               |
| DRAWING                                       |               |
| Proposed Level 02 layout                      |               |
| SHEET SIZE                                    |               |
| A1 L                                          |               |
| DRAWING NO.                                   | 2194 AL-0-102 |
| SCALE(S)                                      | 1:100@A1      |
| DATE DRAWN                                    | 10.05.2013    |
| DRAWN BY                                      | MC            |
| CHECKED BY                                    | HMcC          |


155-157 DONEGALL PASS  
BELFAST  
BT7 1DT  
T 028 9024 5777 F 028 9024 6864

71 CLARENDON ST  
L'DERRY  
BT48 7ER  
T 028 7136 2782 F 028 7126 9829

E INFO@RPPARCHITECTS.CO.UK  
W RPPARCHITECTS.CO.UK





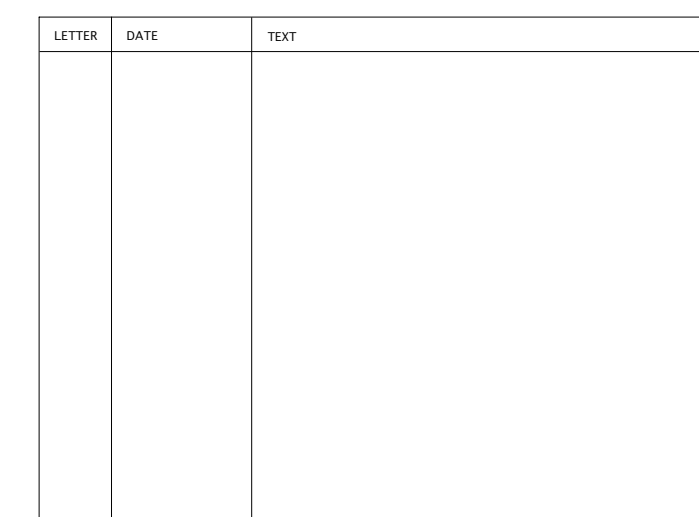

155-157 DONEGALL PASS  
BELFAST  
BT7 1DT  
T 028 9024 5777 F 028 9024 6864

71 CLARENDON ST  
LDERRY  
BT46 7ER  
T 028 7136 2782 F 028 7126 9829

E INFO@RPPARCHITECTS.CO.UK  
W RPPARCHITECTS.CO.UK

**RPP**  
ARCHITECTS



