



2403-RPP-01-ZZ-DR-A-201

5

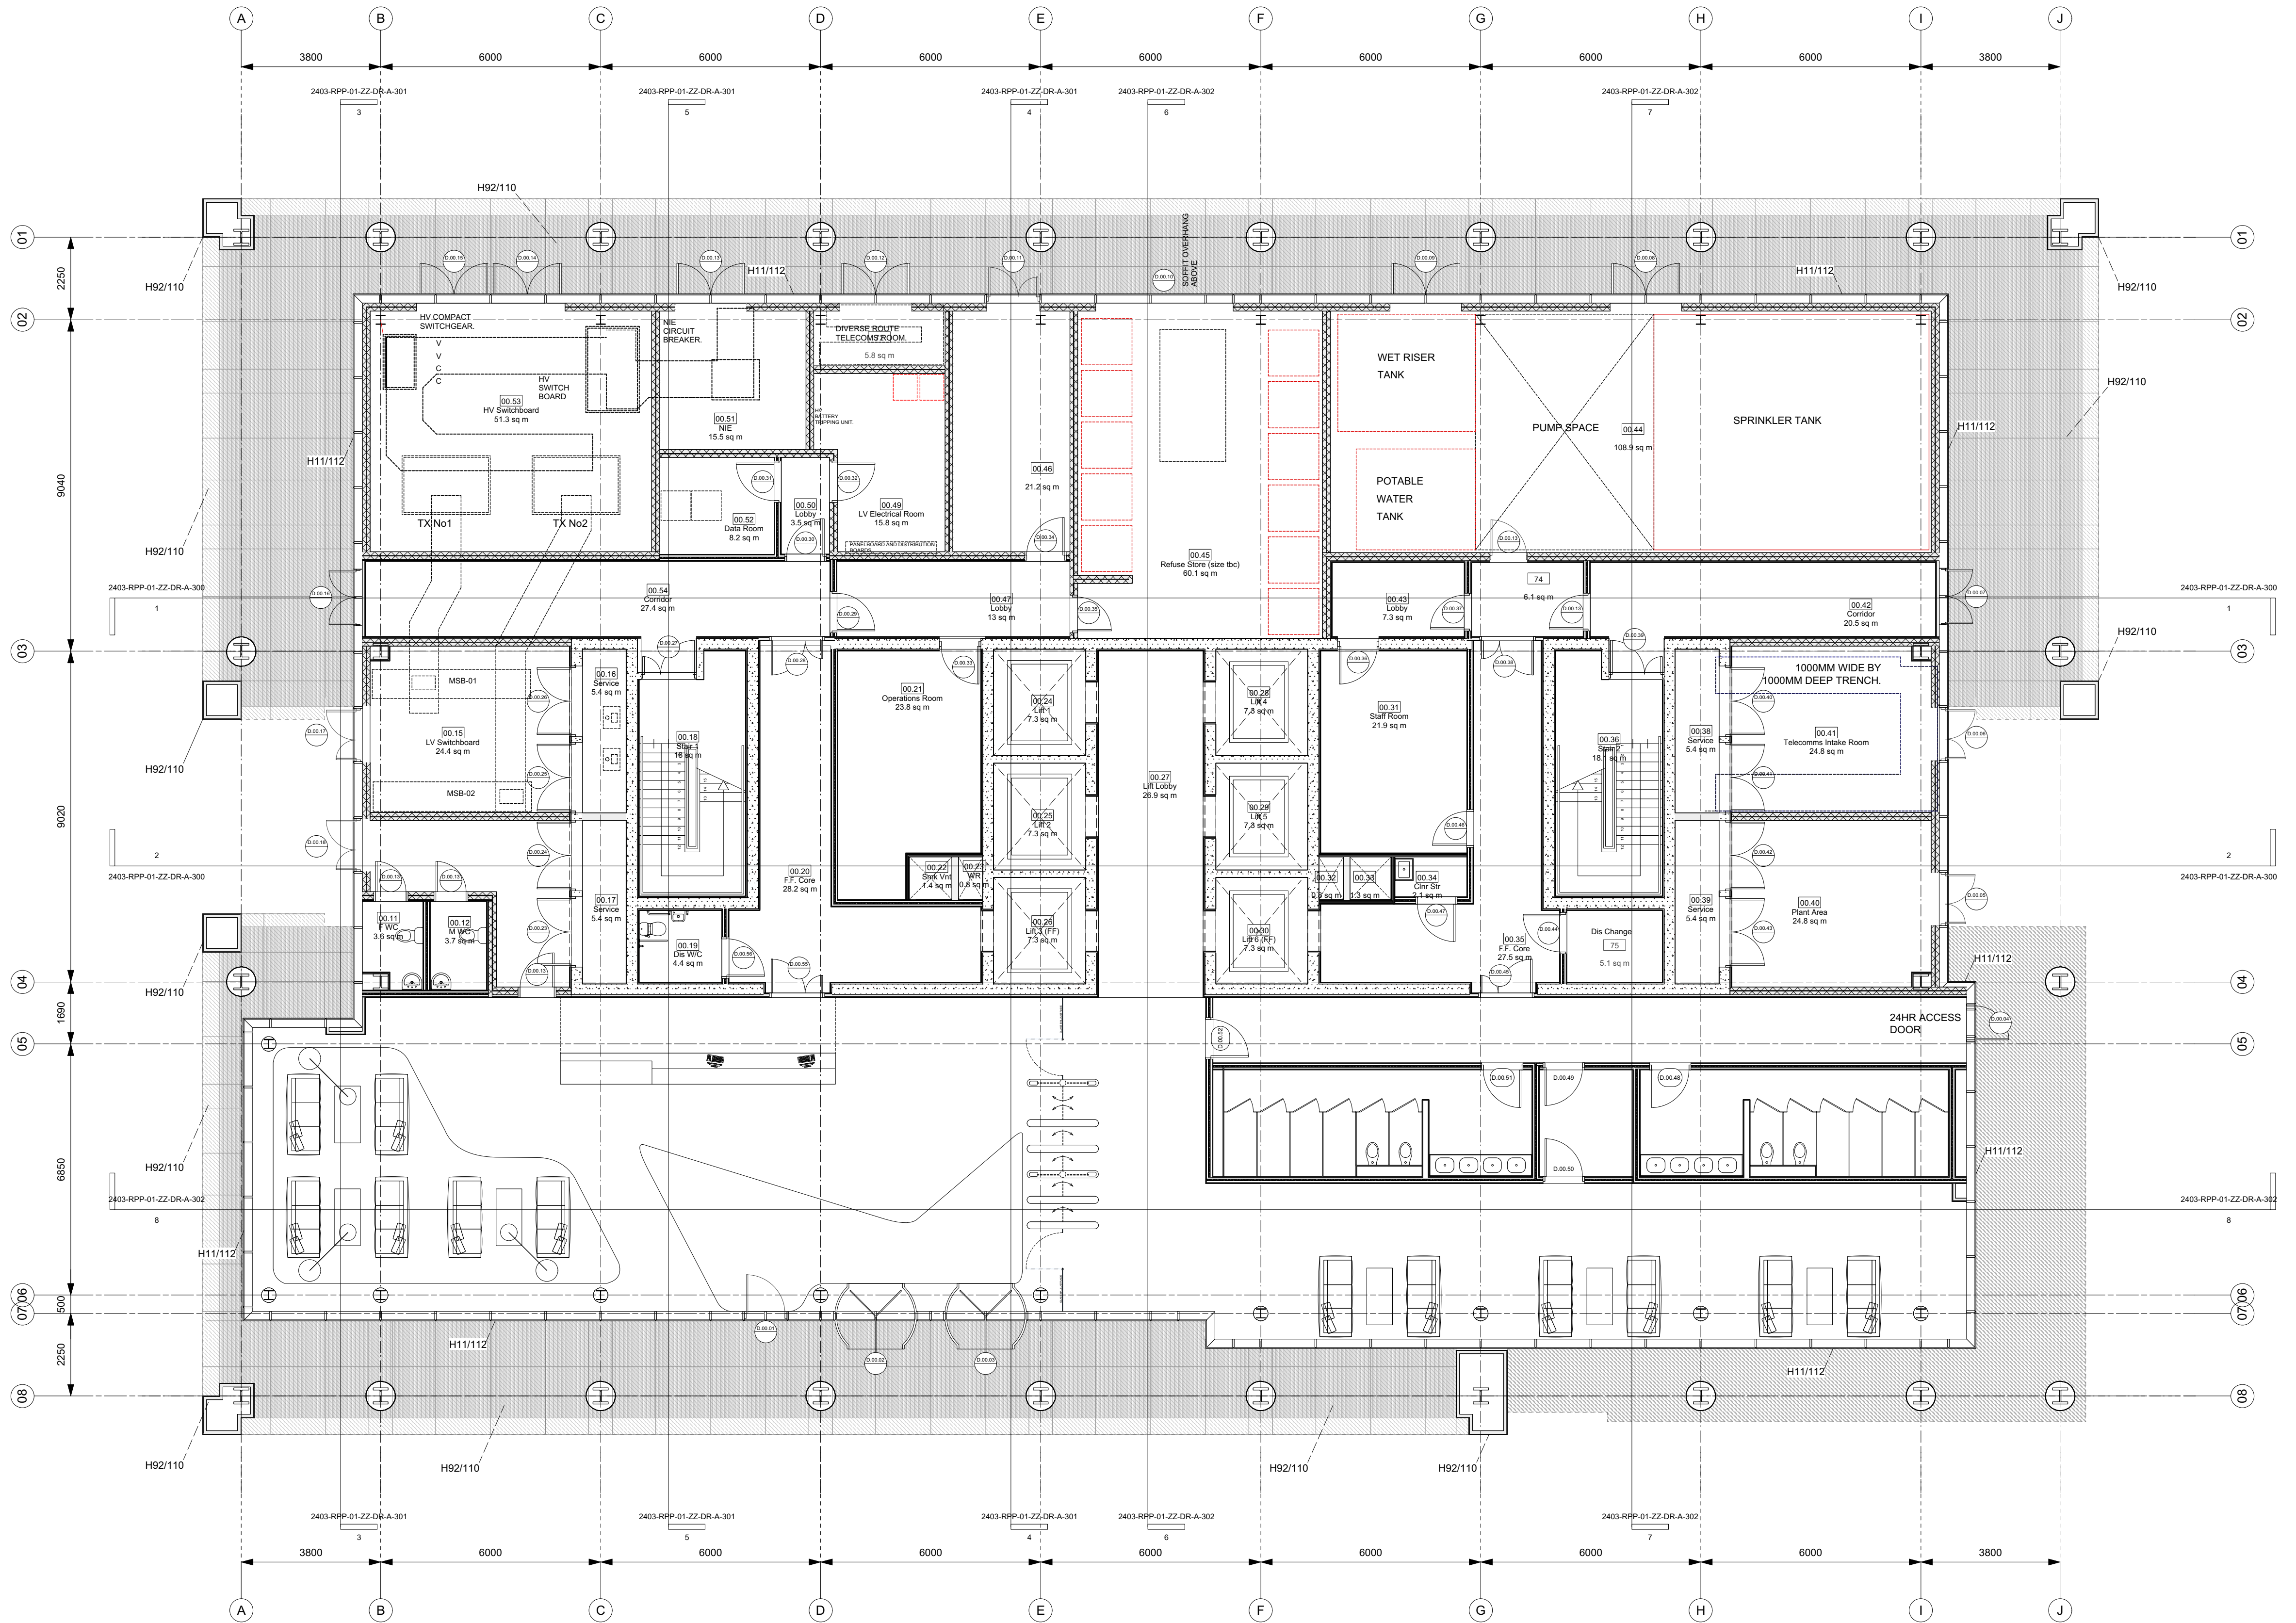

2403-RPP-01-ZZ-DR-A-200

1

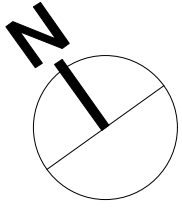

2403-RPP-01-ZZ-DR-A-201

5

RPP-01-ZZ-DR-A-201

2403-RPP-01-ZZ-DR-A-200

2


2403-RPP-01-ZZ-DR-A-200

1

1 LV 01 - GA
Scale: 1:100


INTERNAL CORE FIT OUT ONLY.

OFFICE FIT OUT - INCLUDING CORE WALL FACE +
COLUMN ENCASEMENTS - BY OTHERS.

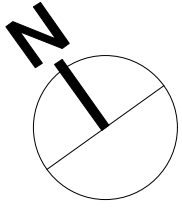

2403-RPP-01-ZZ-DR-A-201

5

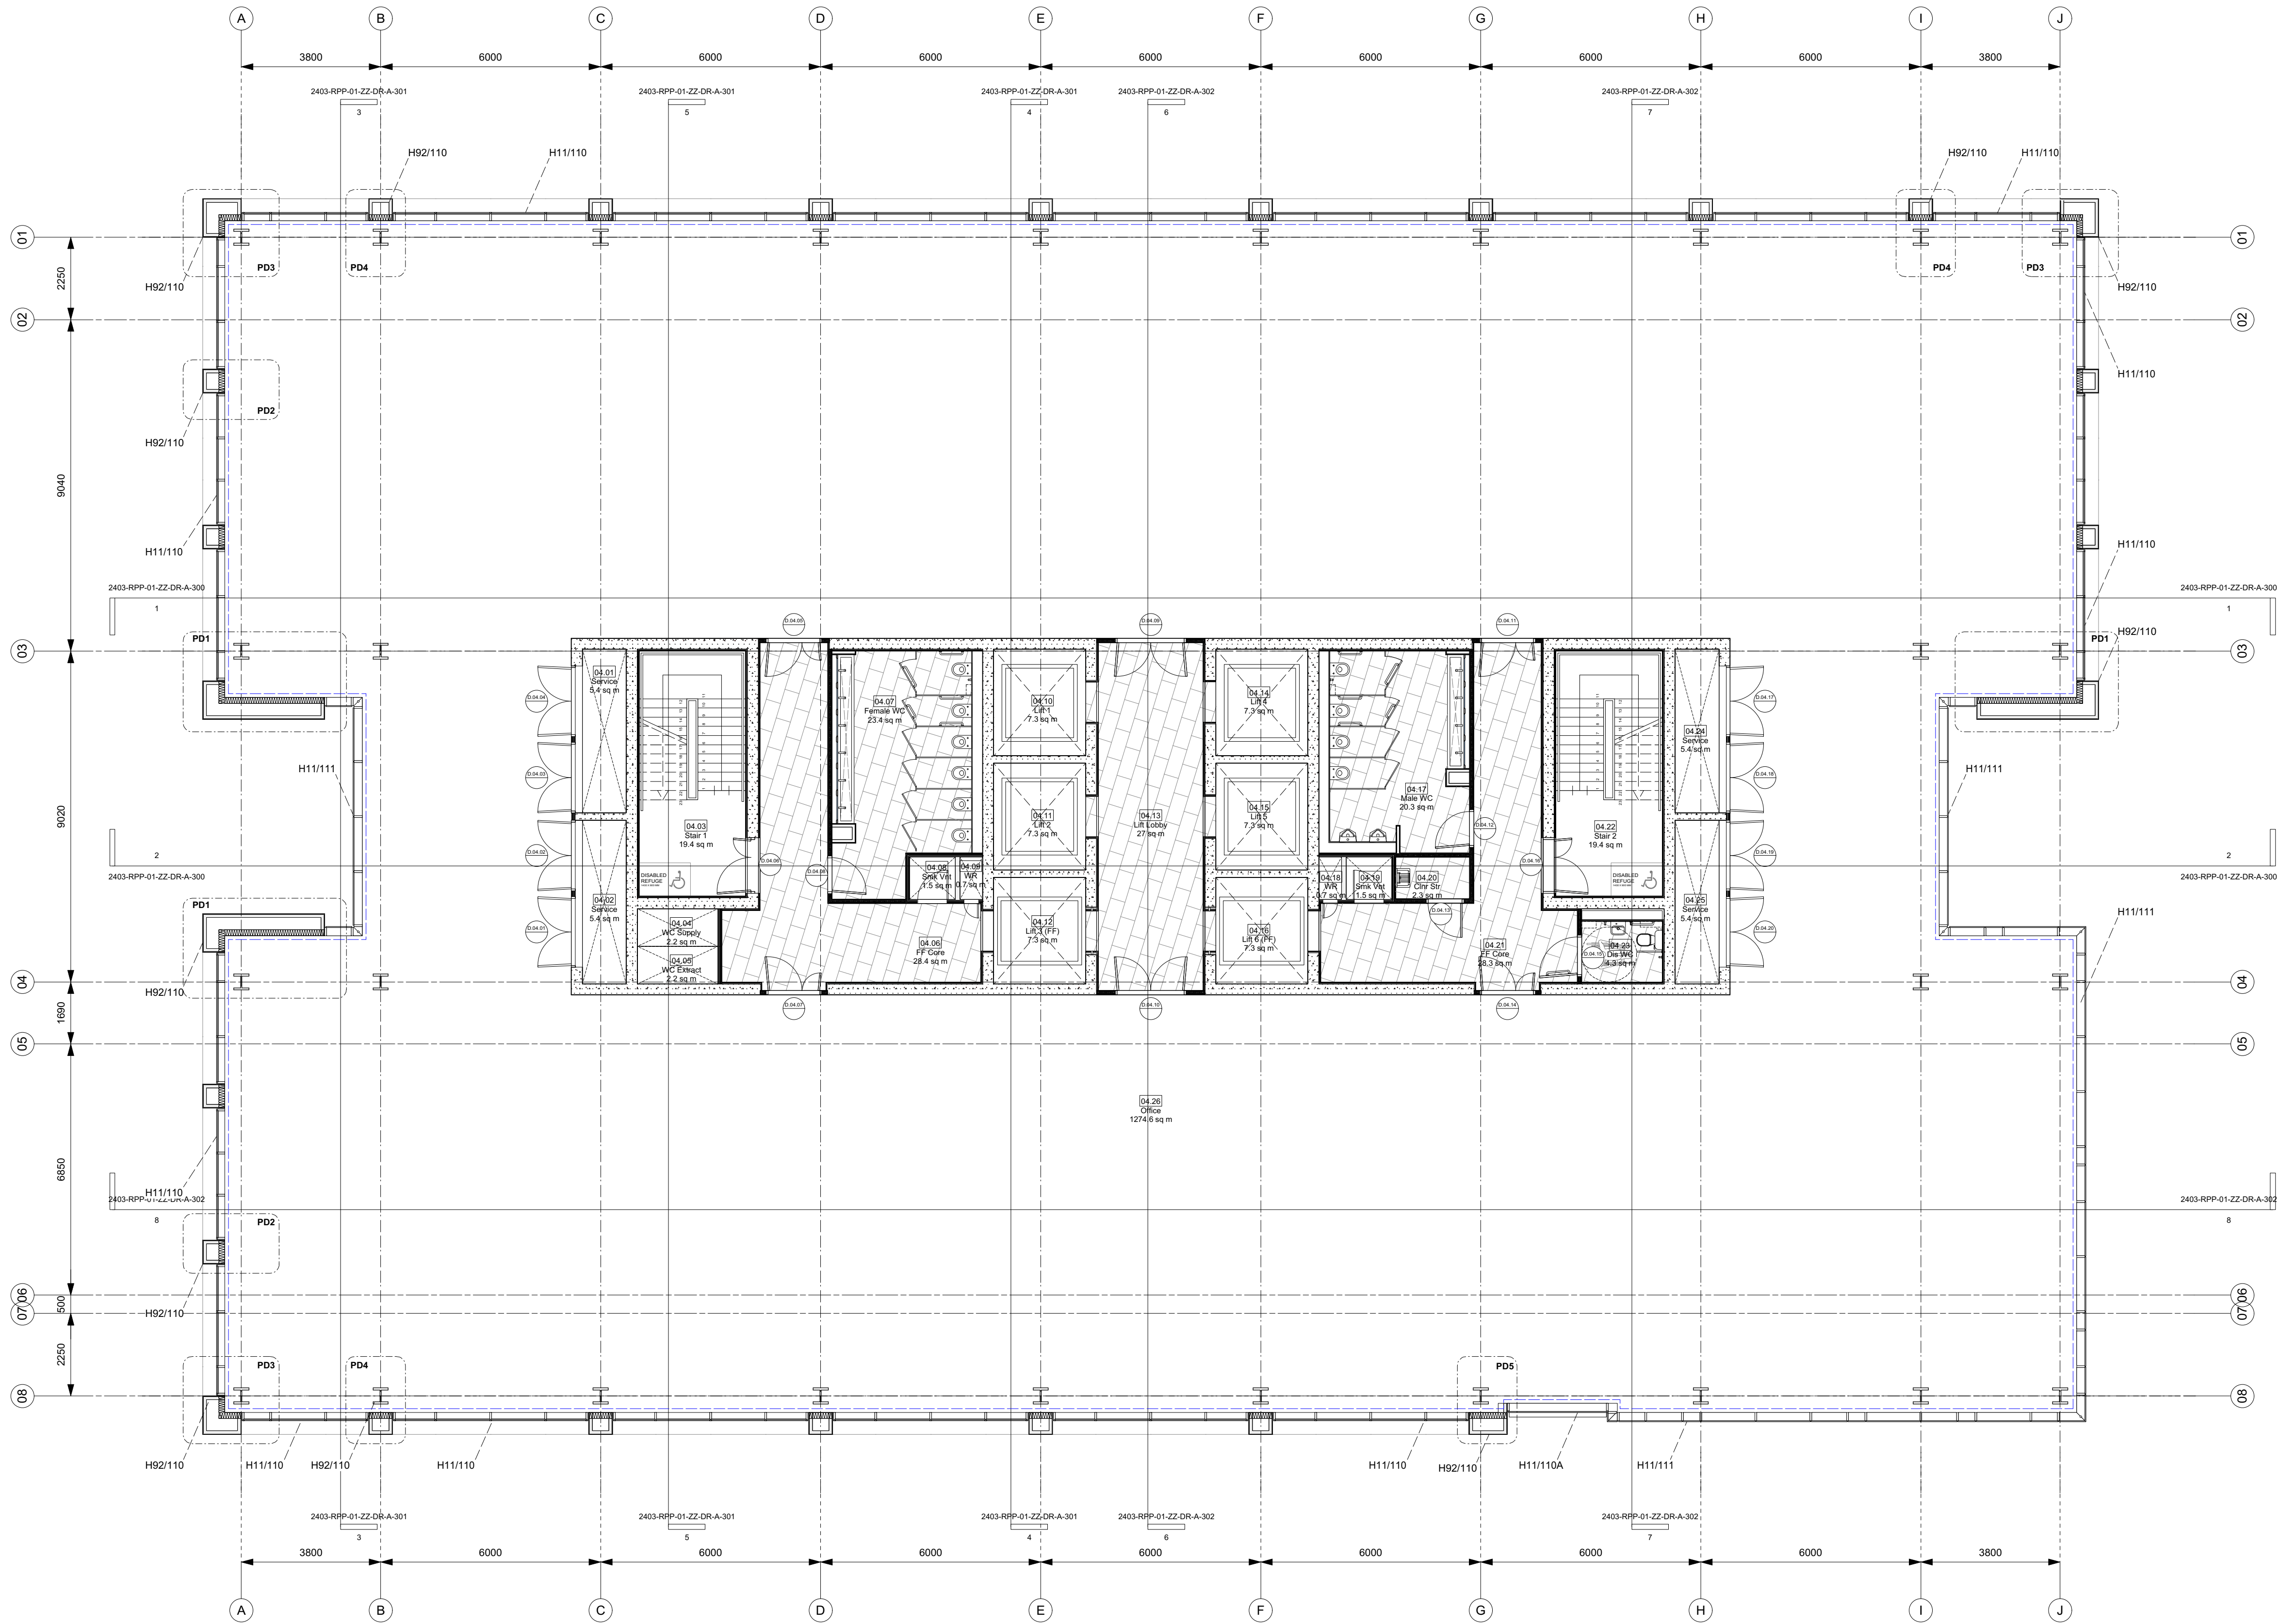


2403-RPP-01-ZZ-DR-A-200

2

1 LV 04 - GA
Scale: 1:100


INTERNAL CORE FIT OUT ONLY.

OFFICE FIT OUT - INCLUDING CORE WALL FACE +
COLUMN ENCASEMENTS - BY OTHERS.

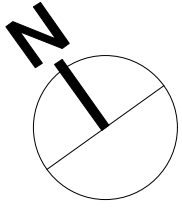

2403-RPP-01-ZZ-DR-A-201

5

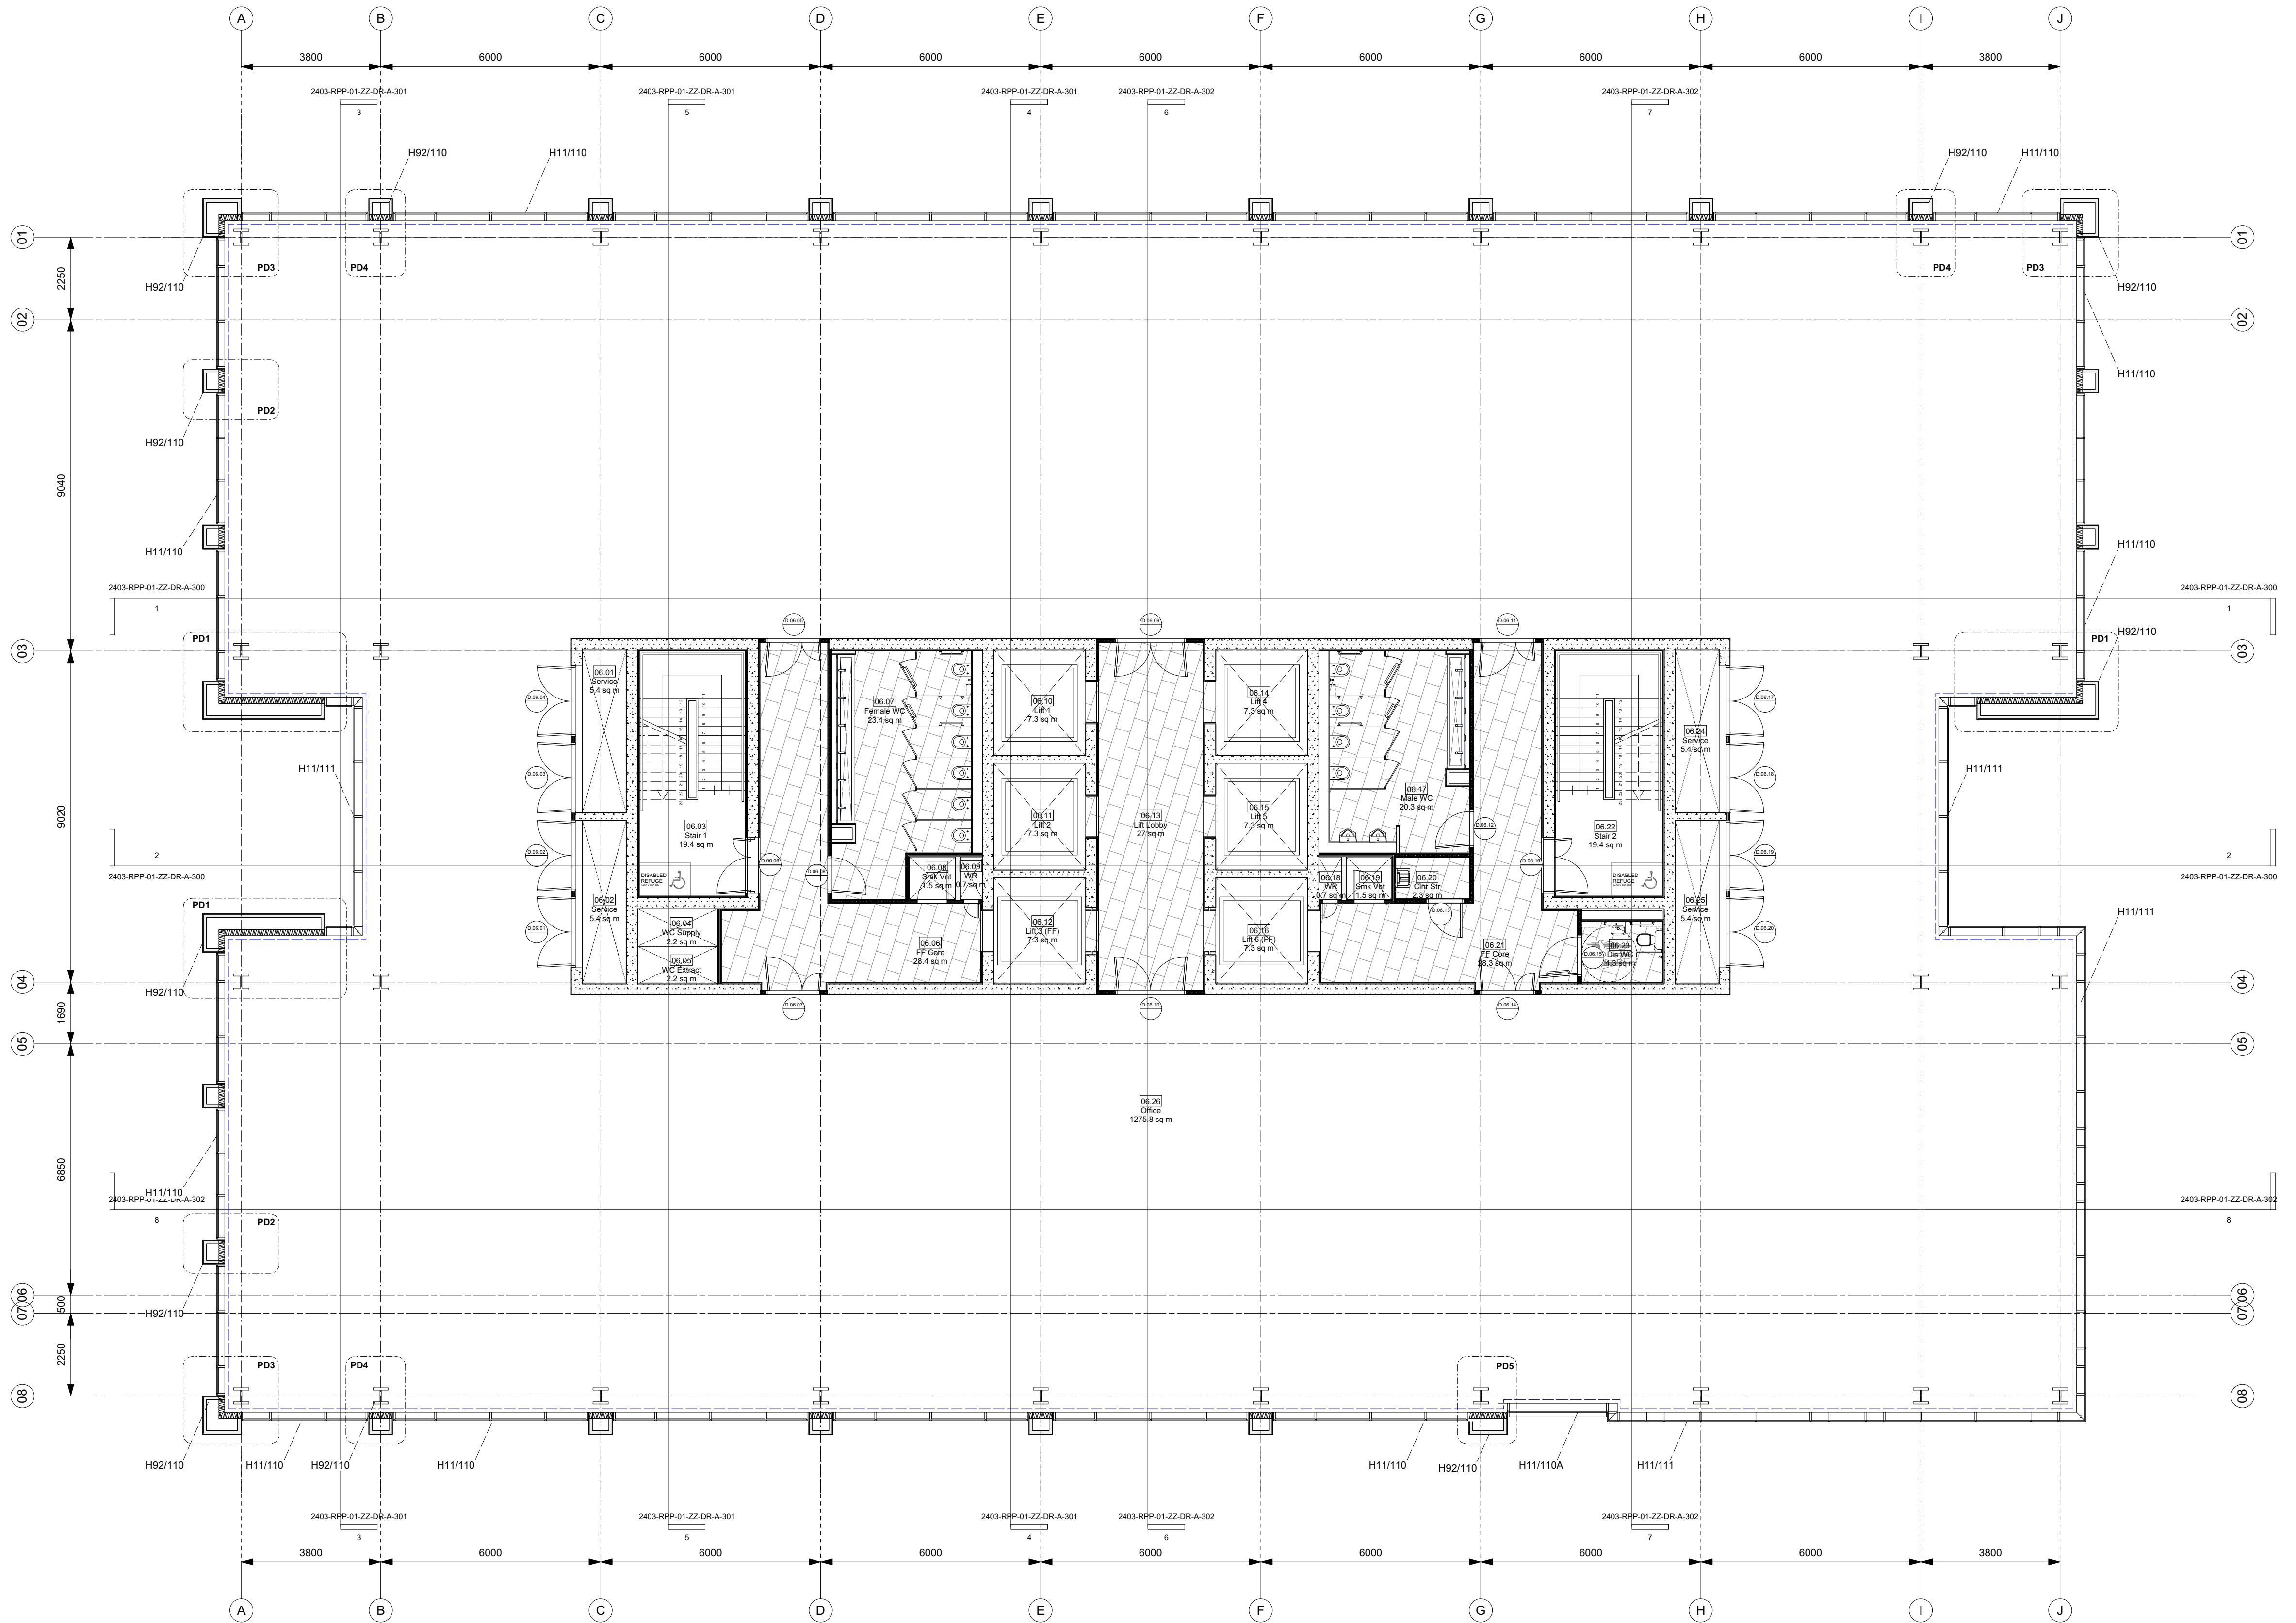


2403-RPP-01-ZZ-DR-A-200

1

1 LV 06 - GA
Scale: 1:100


INTERNAL CORE FIT OUT ONLY.

OFFICE FIT OUT - INCLUDING CORE WALL FACE +
COLUMN ENCASEMENTS - BY OTHERS.

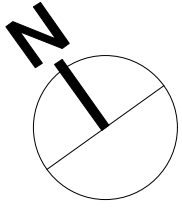

2403-RPP-01-ZZ-DR-A-201

5

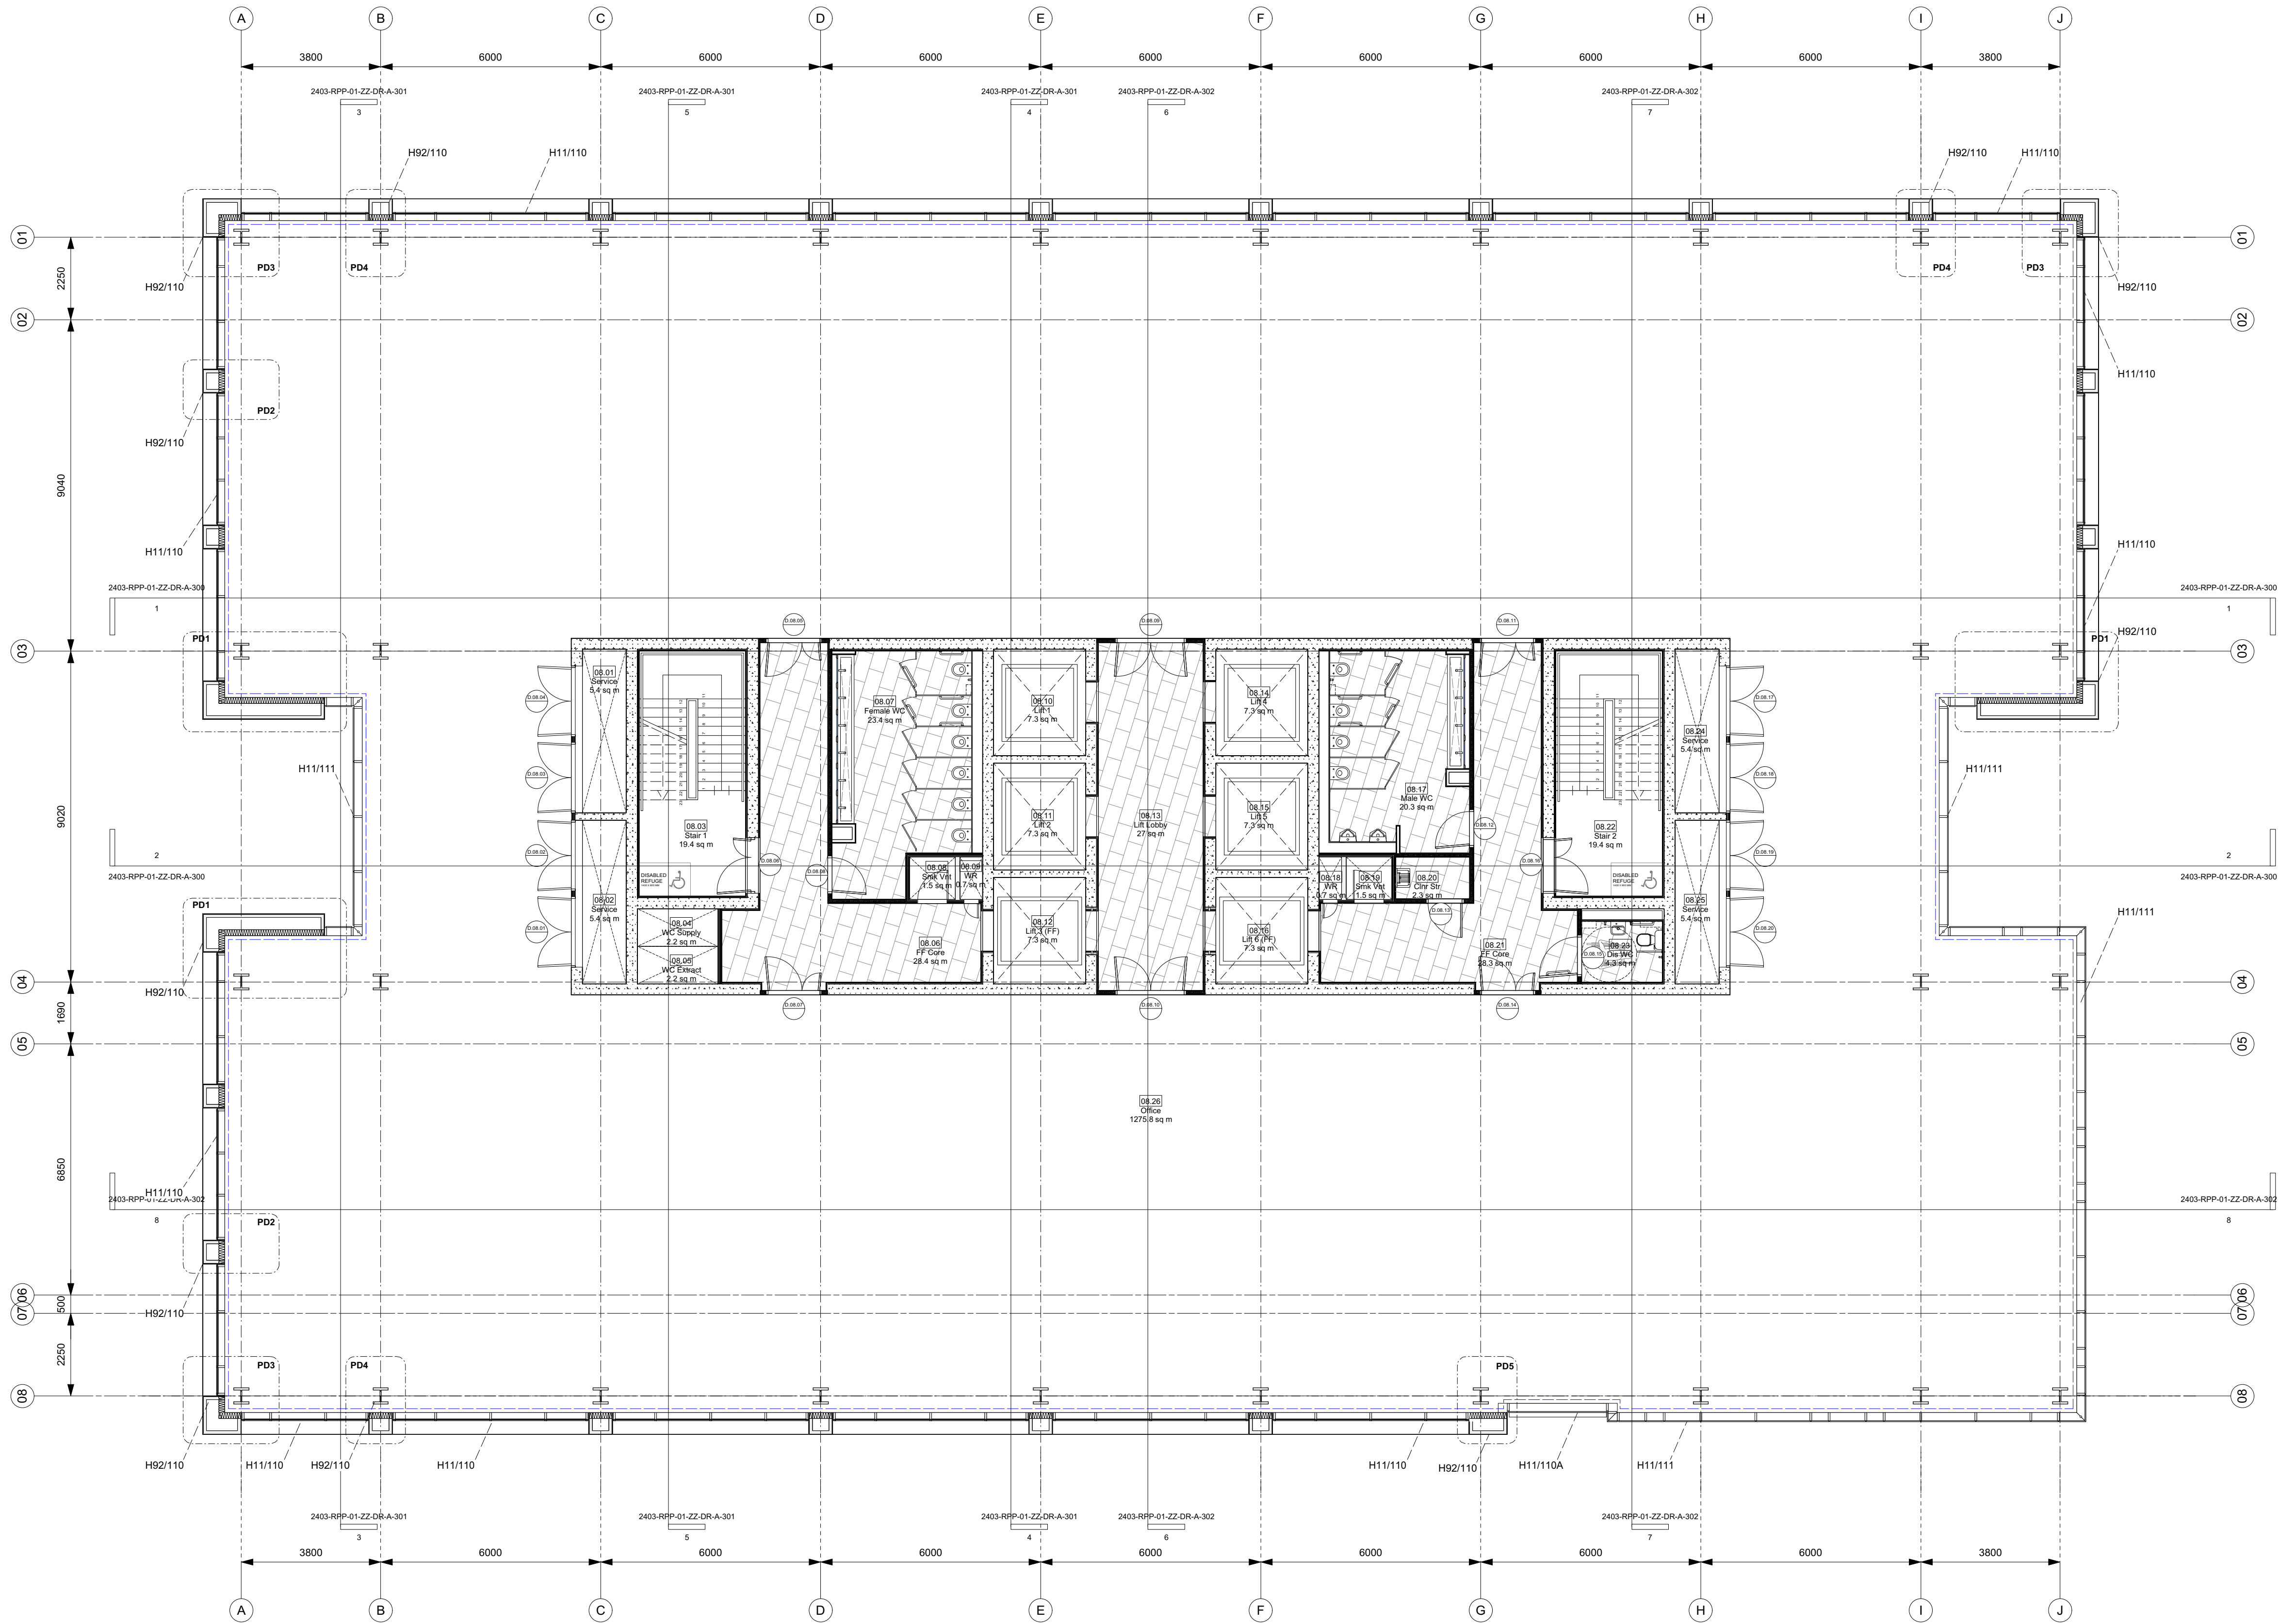


2403-RPP-01-ZZ-DR-A-200

2

1 LV 08 - GA
Scale: 1:100


INTERNAL CORE FIT OUT ONLY.

OFFICE FIT OUT - INCLUDING CORE WALL FACE +
COLUMN ENCASEMENTS - BY OTHERS.

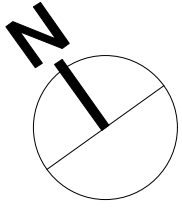

2403-RPP-01-ZZ-DR-A-201

5

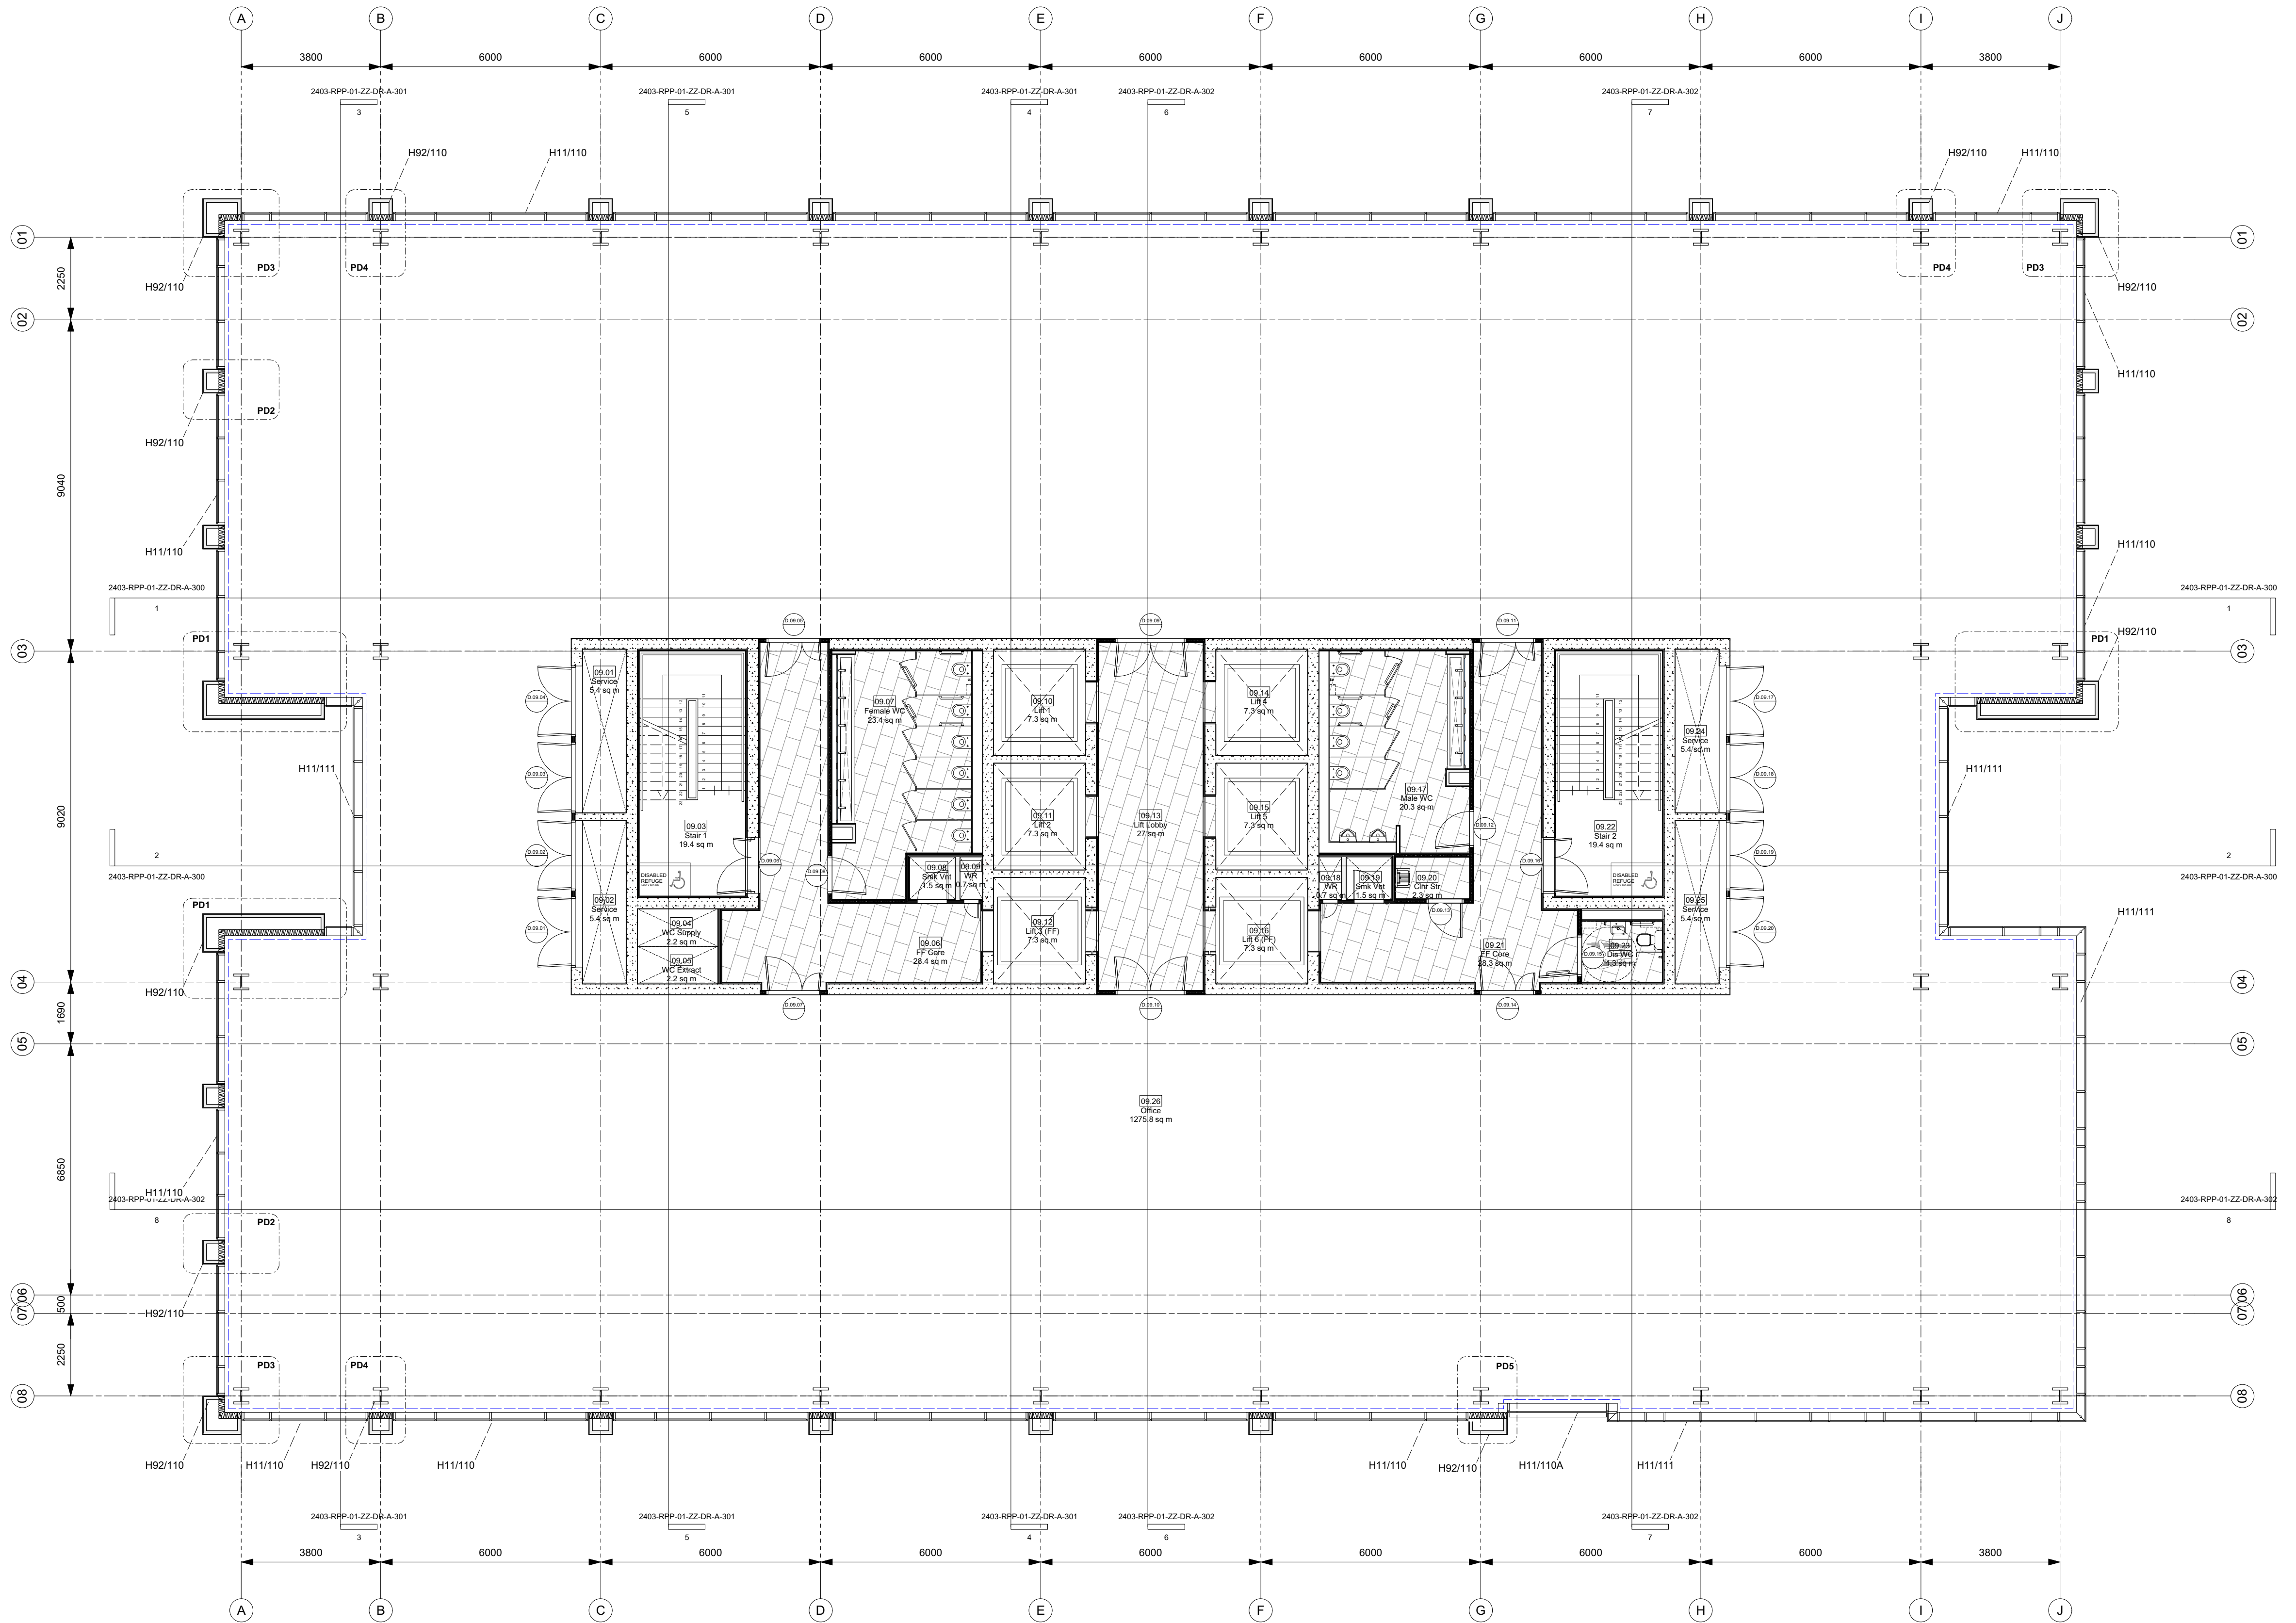


2403-RPP-01-ZZ-DR-A-200

1

1 LV 09 - GA
Scale: 1:100


INTERNAL CORE FIT OUT ONLY.

OFFICE FIT OUT - INCLUDING CORE WALL FACE +
COLUMN ENCASEMENTS - BY OTHERS.

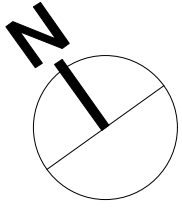

2403-RPP-01-ZZ-DR-A-201

5

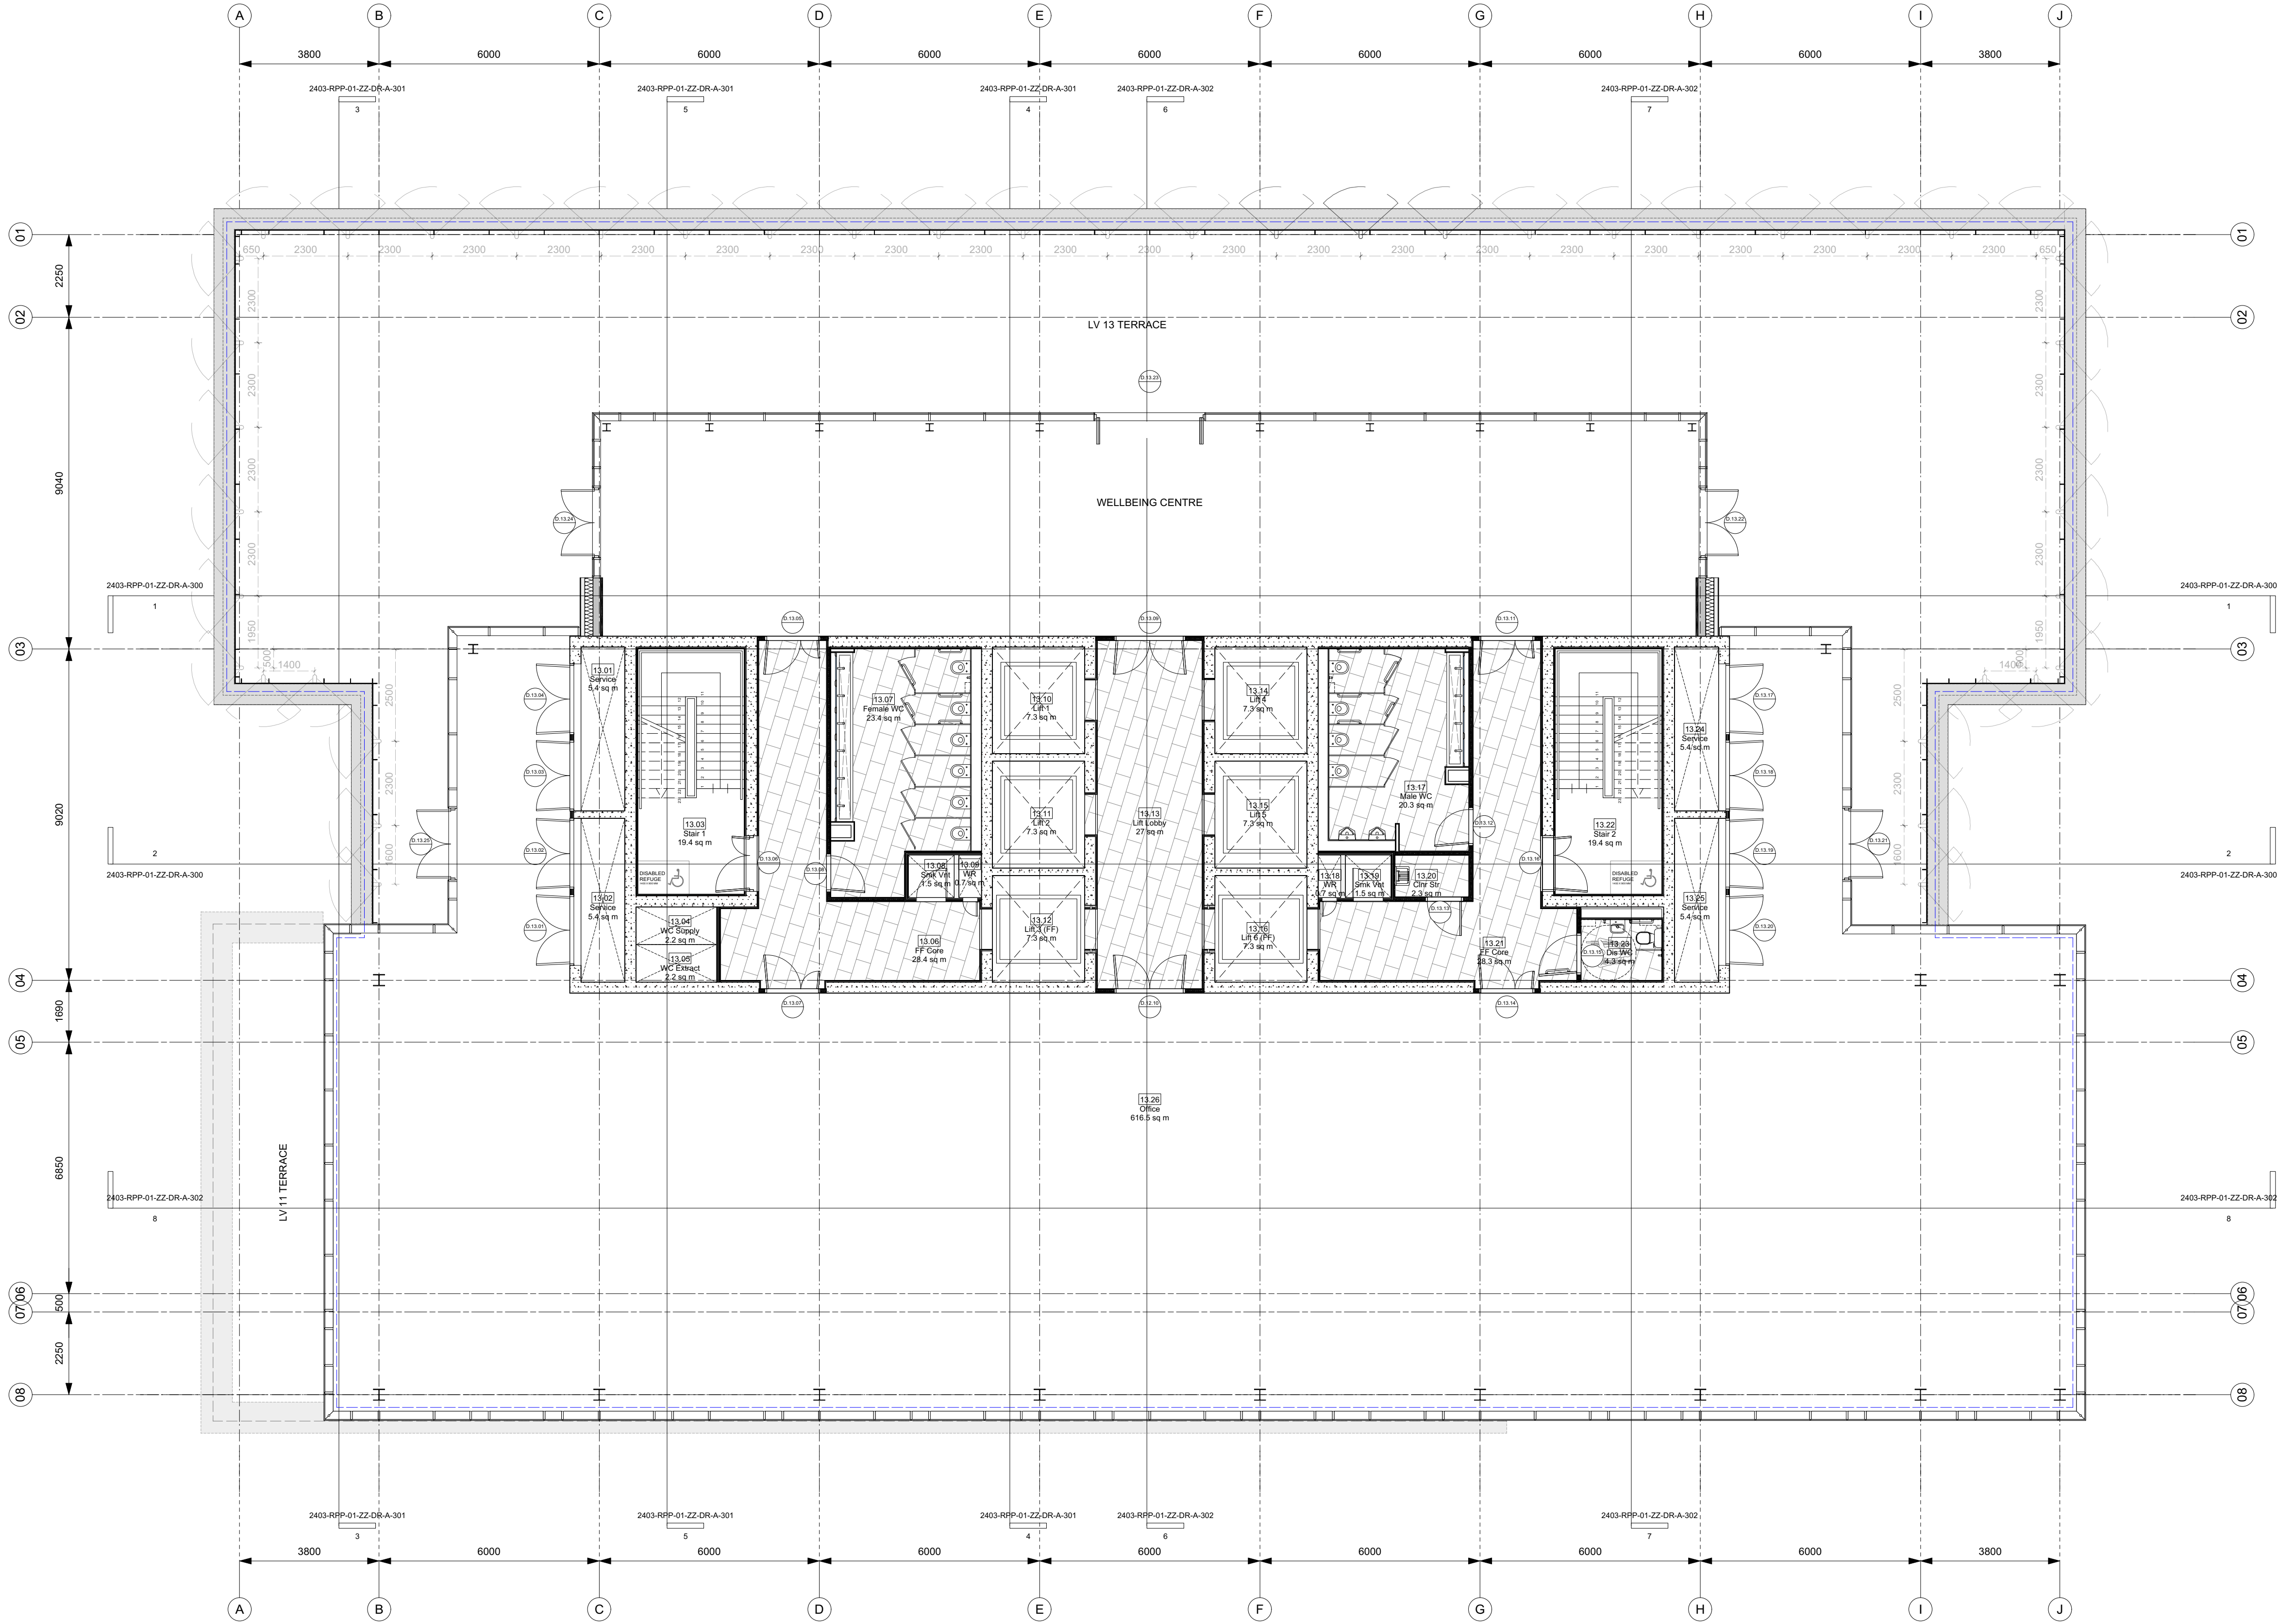


2403-RPP-01-ZZ-DR-A-200

2

1 LV 13 - GA
Scale: 1:100


INTERNAL CORE FIT OUT ONLY.

OFFICE FIT OUT - INCLUDING CORE WALL FACE +
COLUMN ENCASEMENTS - BY OTHERS.

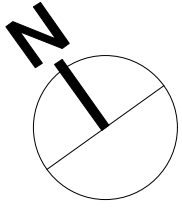

2403-RPP-01-ZZ-DR-A-201

5

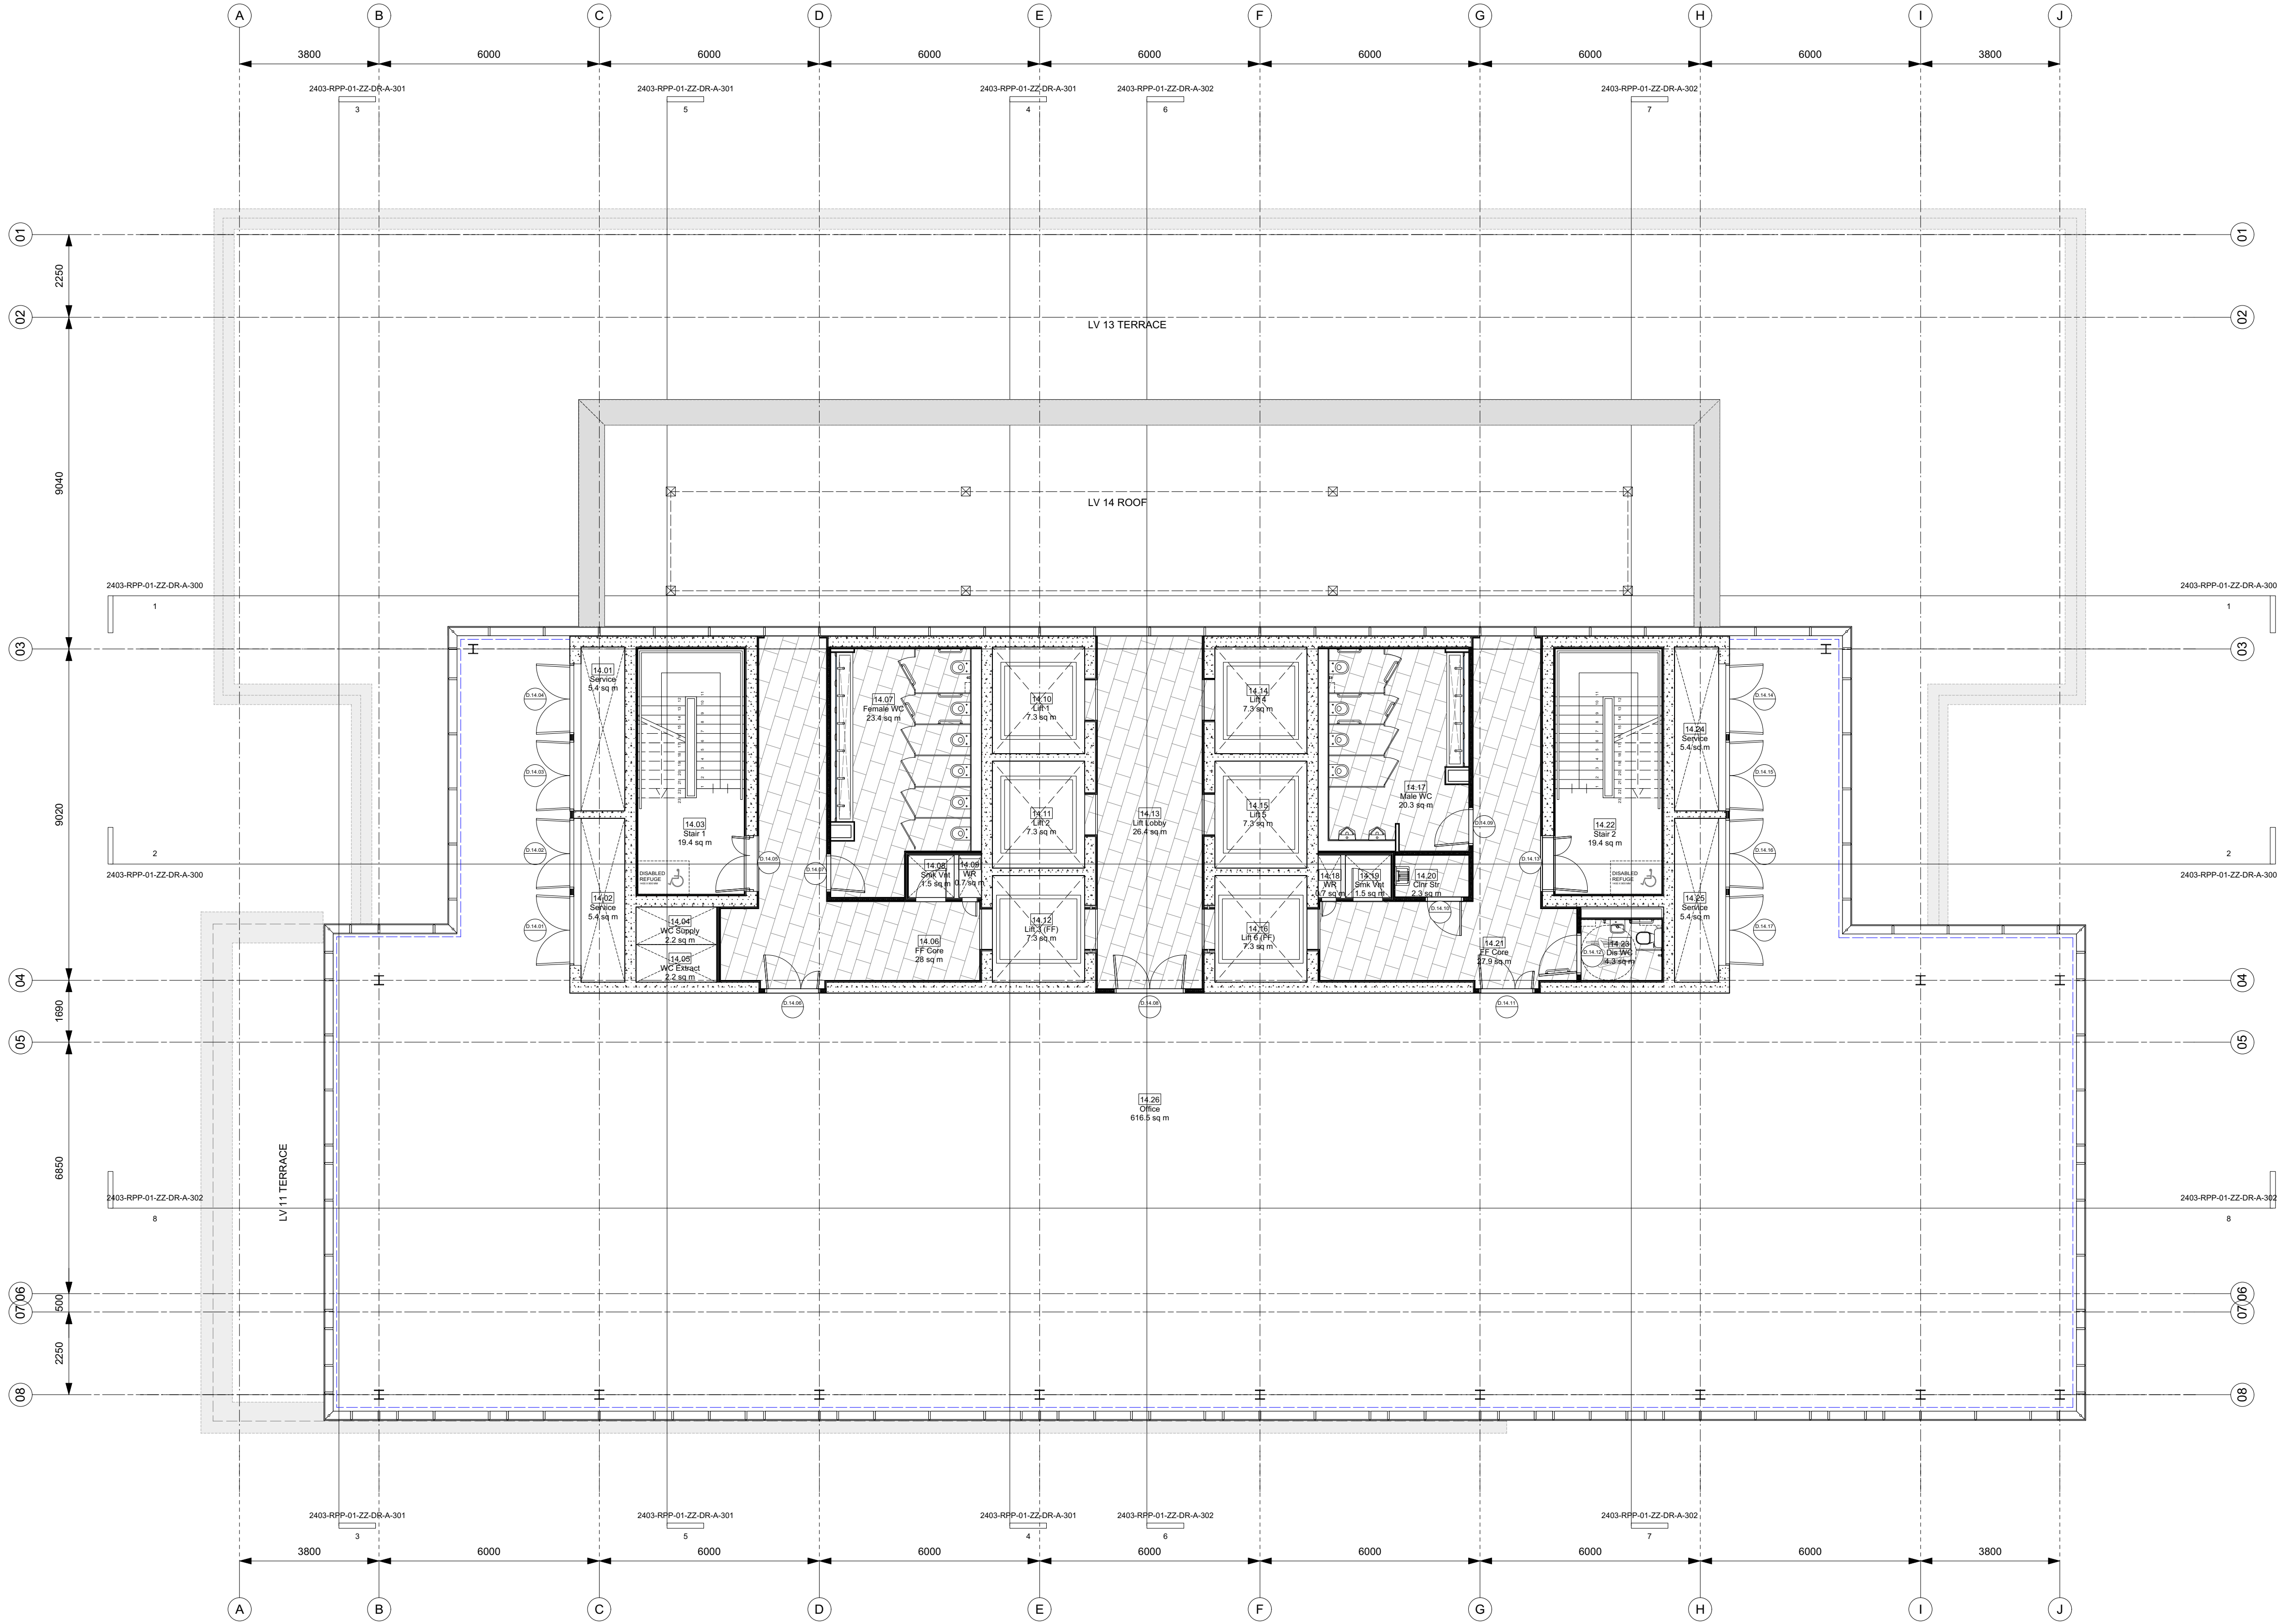


2403-RPP-01-ZZ-DR-A-200

1

1 LV 14 - GA
Scale: 1:100


INTERNAL CORE FIT OUT ONLY.

OFFICE FIT OUT - INCLUDING CORE WALL FACE +
COLUMN ENCASEMENTS - BY OTHERS.

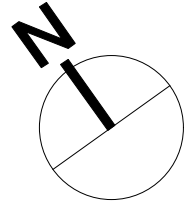

2403-RPP-01-ZZ-DR-A-201

5

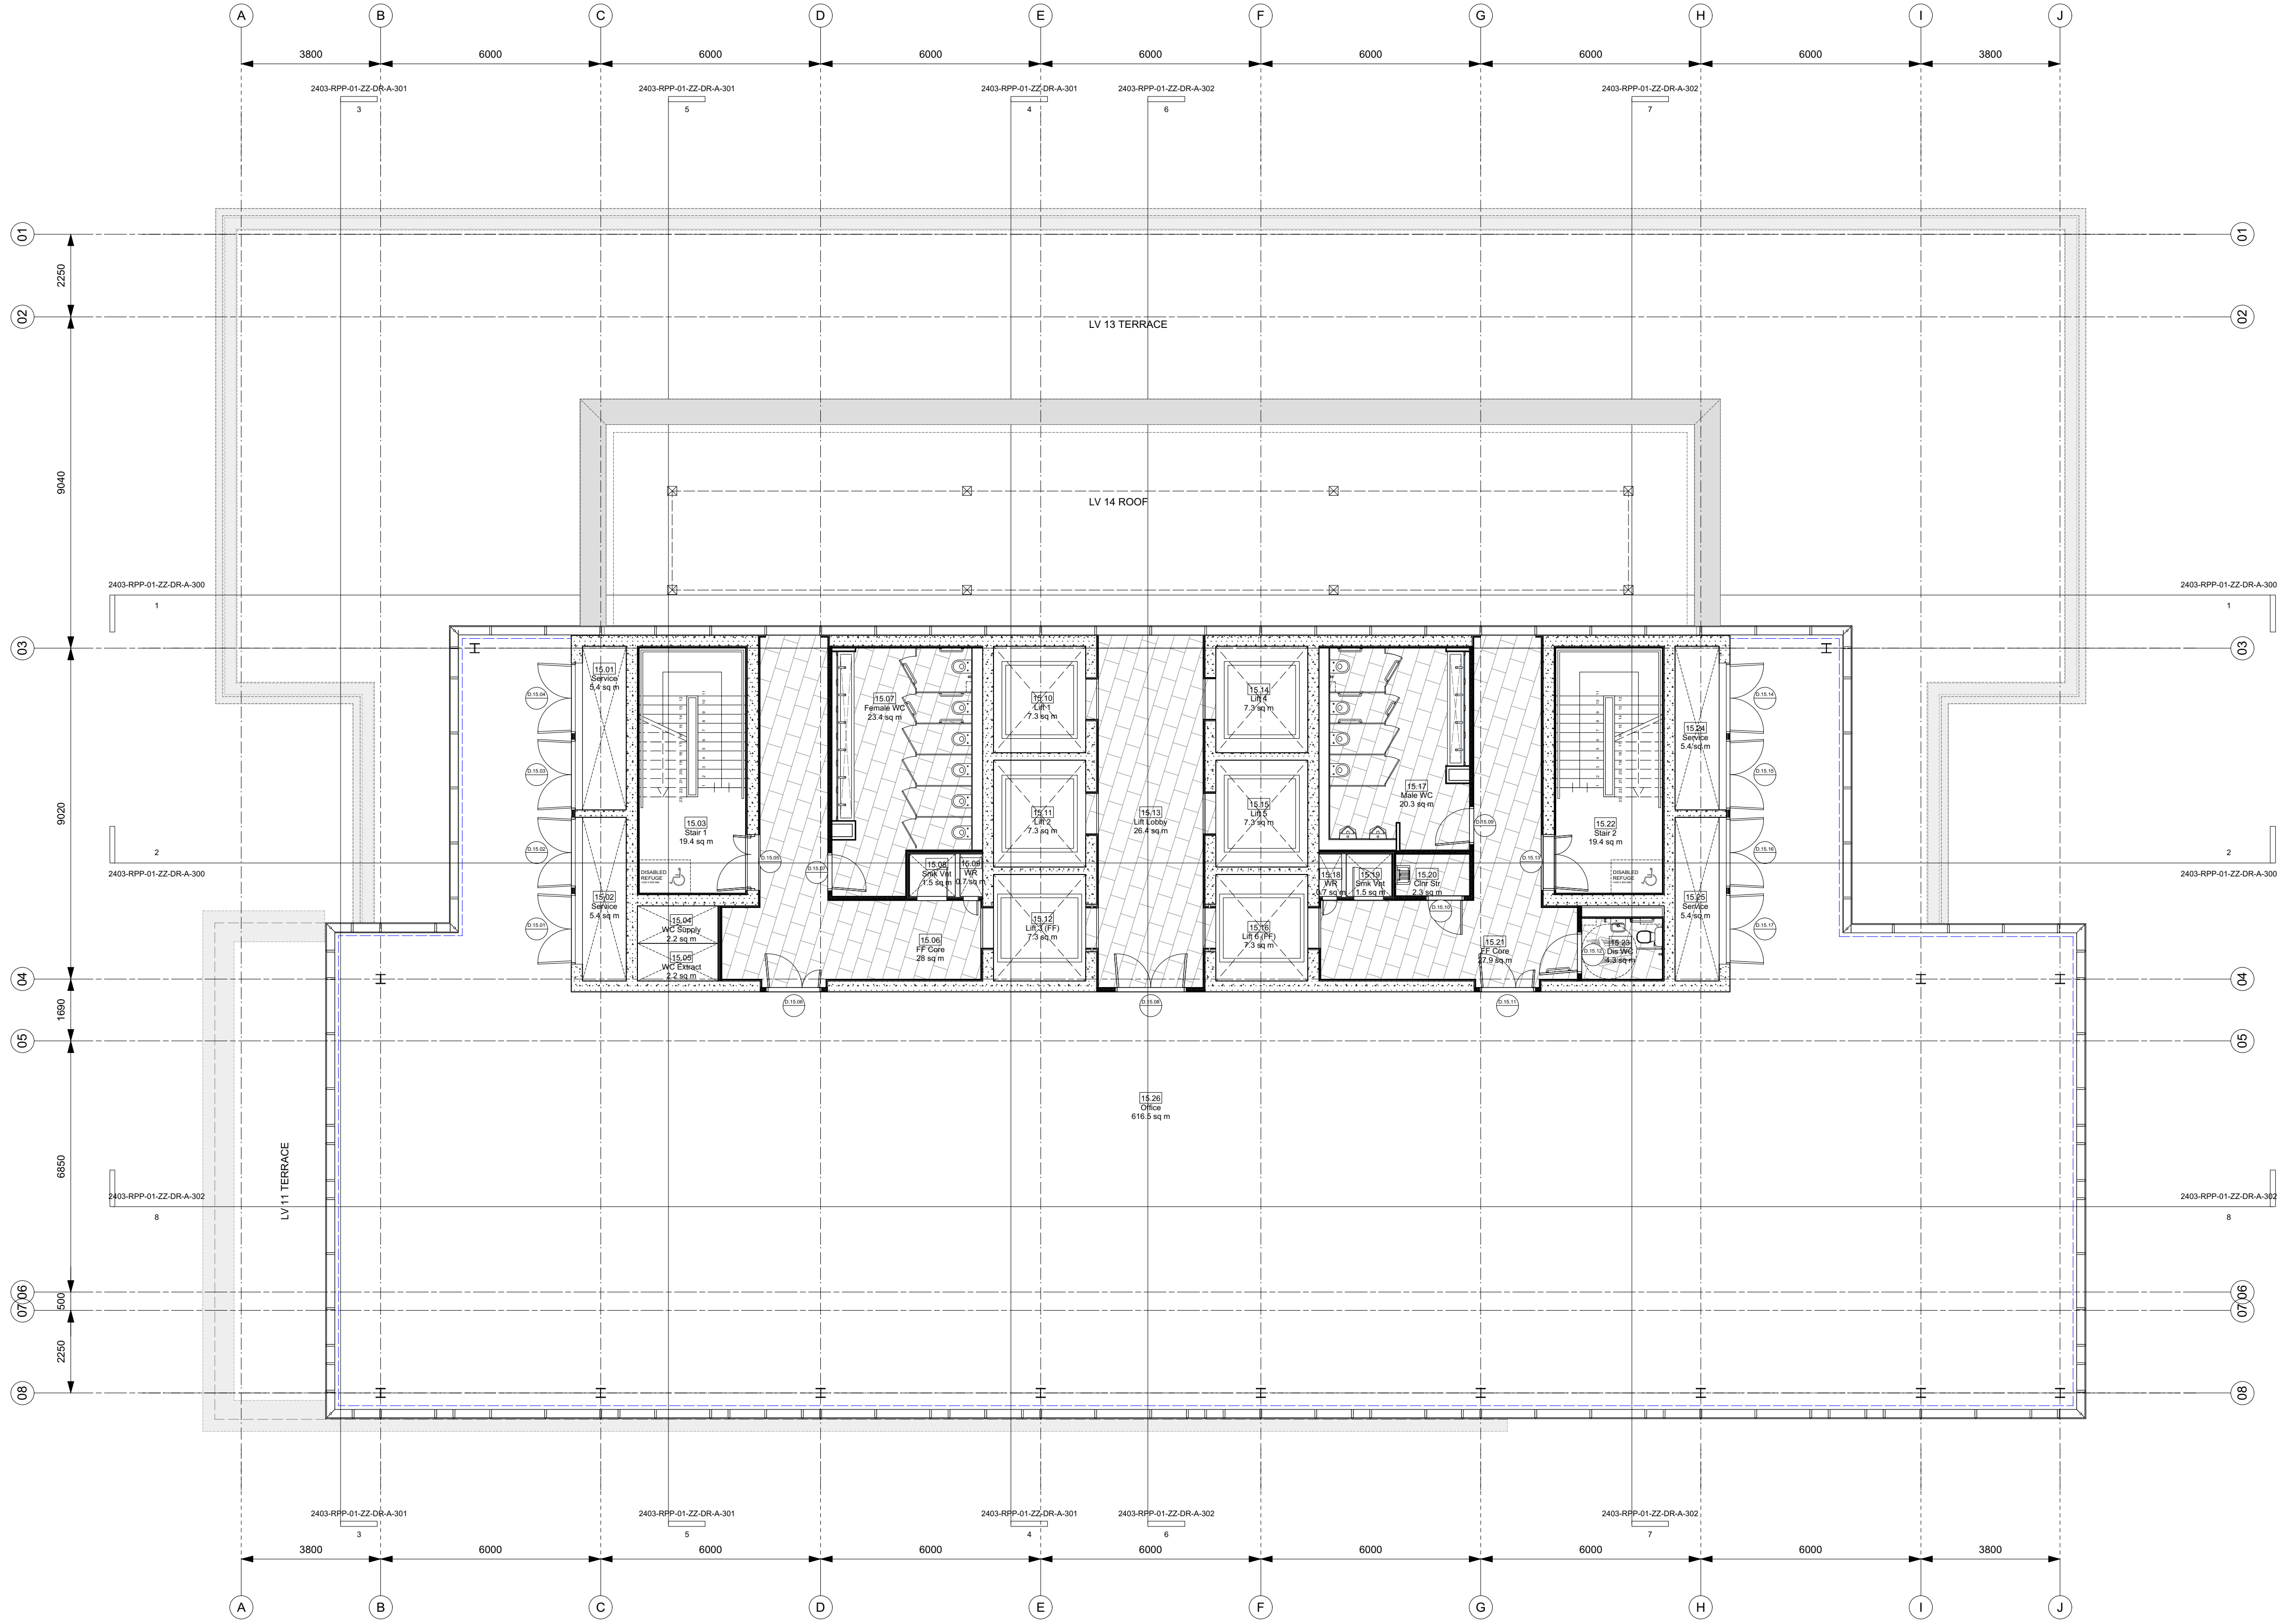

2403-RPP-01-ZZ-DR-A-200

1

1 LV 15 - GA
Scale: 1:100

INTERNAL CORE FIT OUT ONLY.

OFFICE FIT OUT - INCLUDING CORE WALL FACE +
COLUMN ENCASEMENTS - BY OTHERS.