


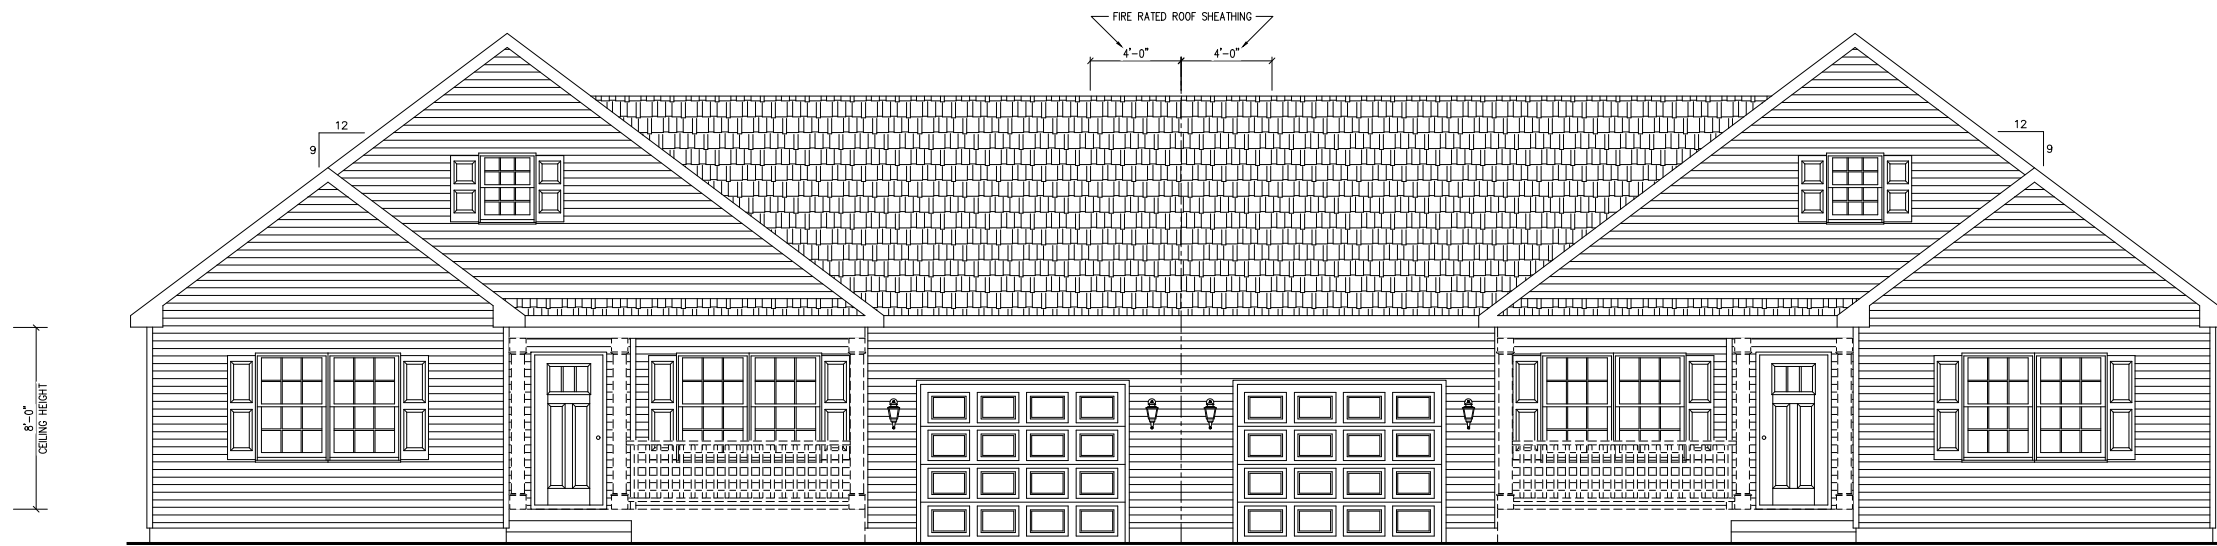

FRONT ELEVATION

