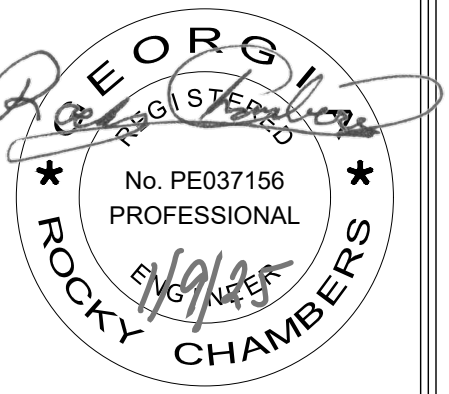


ADOHI
DPH SOILS PERMIT
JAY MARTIN
VULCAN ROAD, DADE COUNTY, GEORGIA
Tax ID: 050_00_134_00

Tax ID: 050_00_134_00


[illegible]


Project Number:	0025001
Date Issued:	JANUARY 09, 2025
Designed By:	MM
Drawn By:	MM
Checked By:	LW
Sheet Number:	

C201

Steel.

OVERLAY MAP

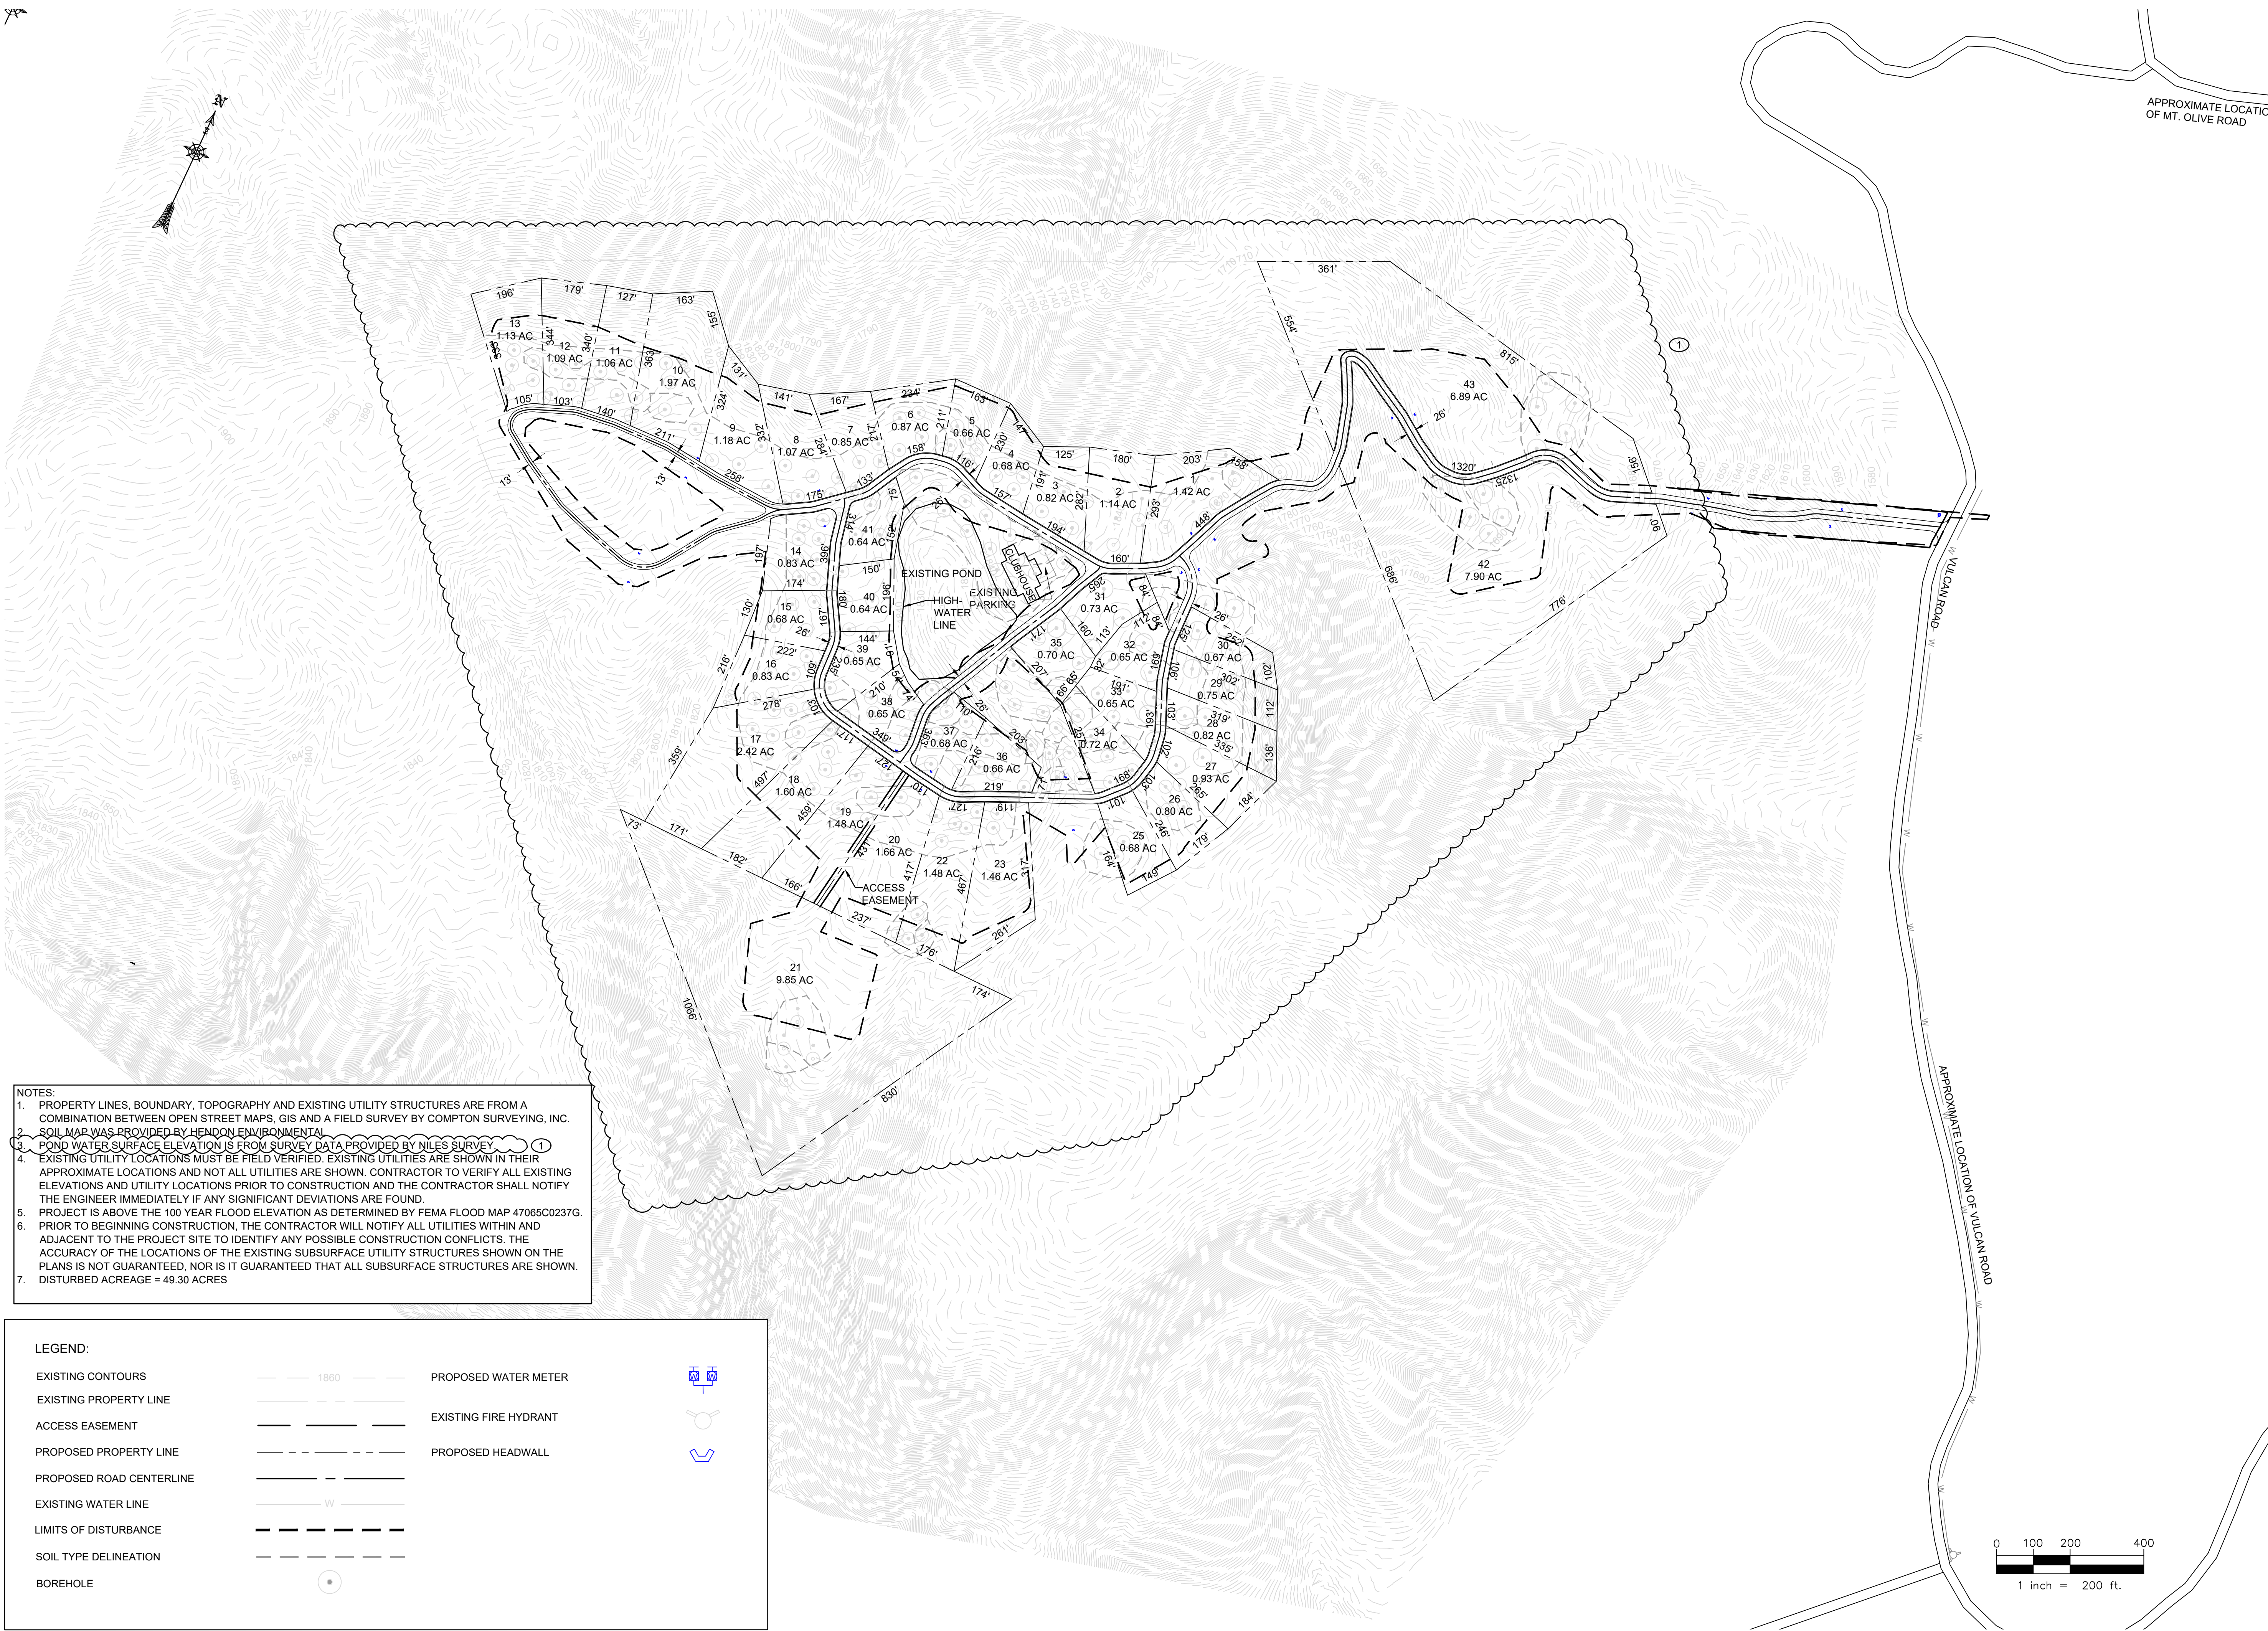

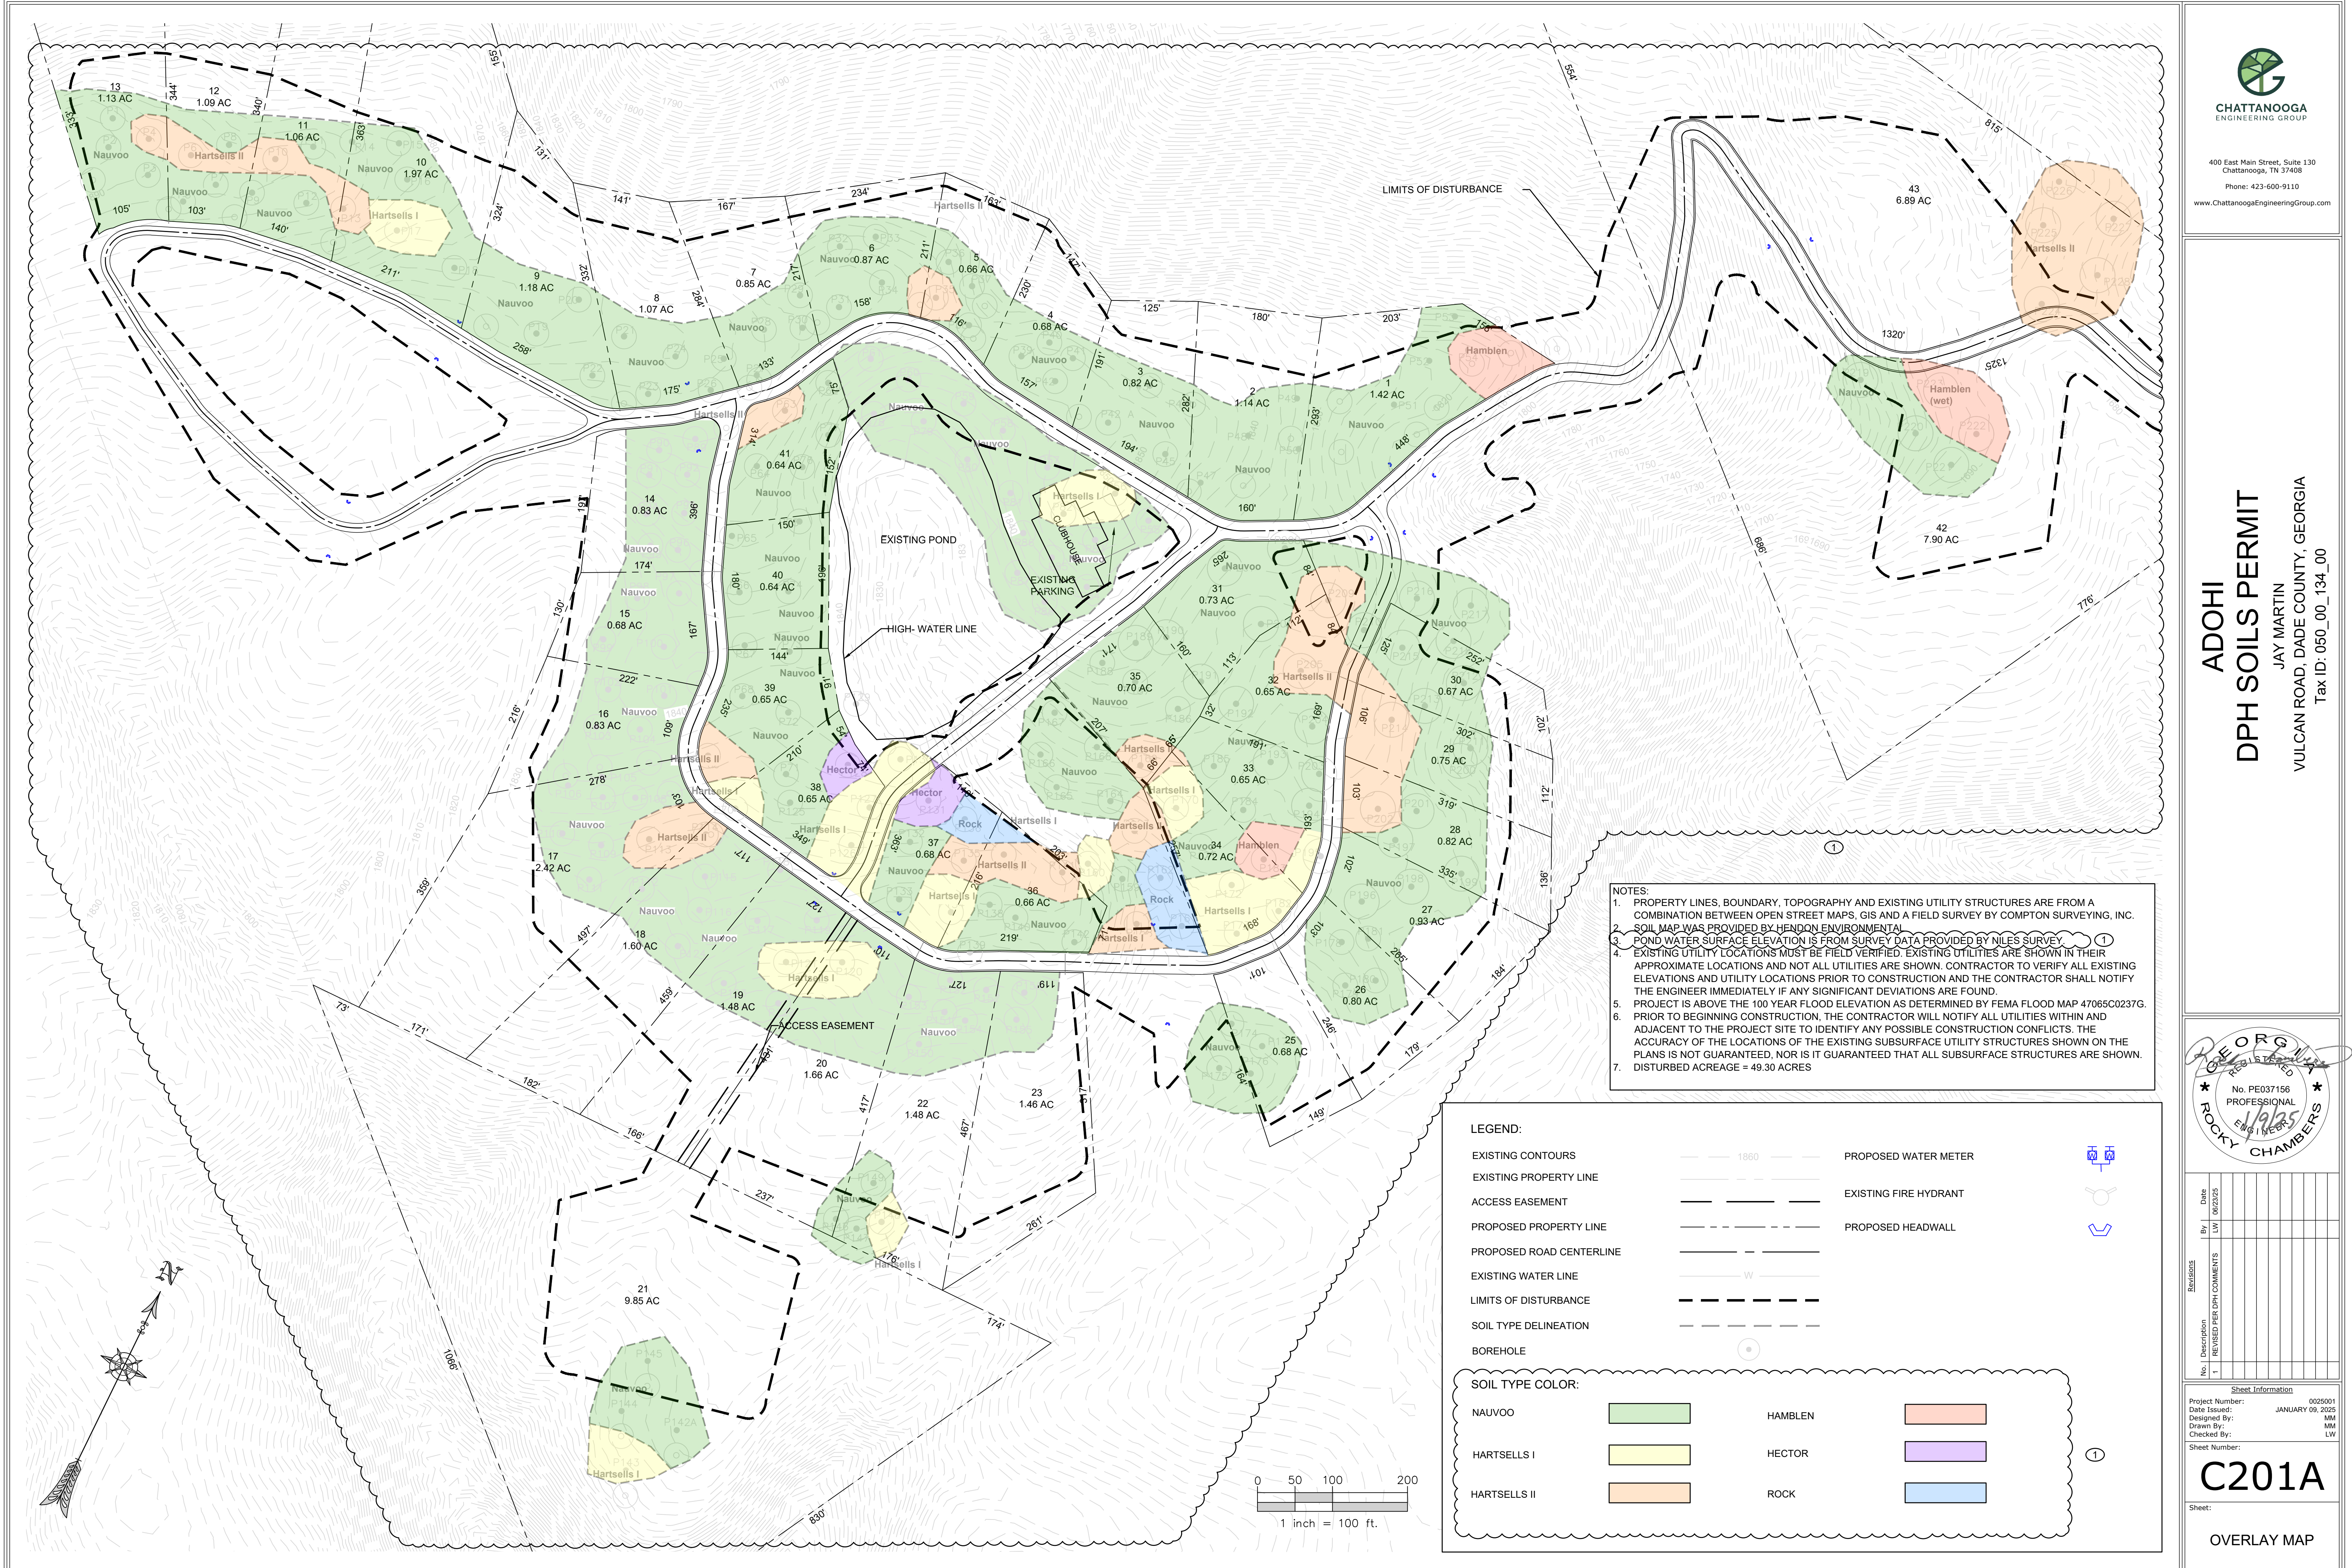

NOTES:
1. PROPERTY LINES, BOUNDARY, TOPOGRAPHY AND EXISTING UTILITY STRUCTURES ARE FROM A COMBINATION BETWEEN OPEN STREET MAPS, GIS AND A FIELD SURVEY BY COMPTON SURVEYING, INC. SOIL MAP WAS PROVIDED BY HENDON ENVIRONMENTAL.
2. POND WATER SURFACE ELEVATION IS FROM SURVEY DATA PROVIDED BY NILES SURVEY.
3. EXISTING UTILITY LOCATIONS MUST BE FIELD VERIFIED. EXISTING UTILITIES ARE SHOWN IN THEIR APPROXIMATE LOCATIONS AND NOT ALL UTILITIES ARE SHOWN. CONTRACTOR TO VERIFY ALL EXISTING ELEVATIONS AND UTILITY LOCATIONS PRIOR TO CONSTRUCTION AND THE CONTRACTOR SHALL NOTIFY THE ENGINEER IMMEDIATELY IF ANY SIGNIFICANT DEVIATIONS ARE FOUND.
4. PROJECT IS ABOVE THE 100 YEAR FLOOD ELEVATION AS DETERMINED BY FEMA FLOOD MAP 47065C0237G.
5. PRIOR TO BEGINNING CONSTRUCTION, THE CONTRACTOR WILL NOTIFY ALL UTILITIES WITHIN AND ADJACENT TO THE PROJECT SITE TO IDENTIFY ANY POSSIBLE CONSTRUCTION CONFLICTS. THE ACCURACY OF THE LOCATIONS OF THE EXISTING SUBSURFACE UTILITY STRUCTURES SHOWN ON THE PLANS IS NOT GUARANTEED, NOR IS IT GUARANTEED THAT ALL SUBSURFACE STRUCTURES ARE SHOWN.
6. DISTURBED ACREAGE = 49.30 ACRES

- LEGEND:
- | | | |
|--------------------------|------|-----------------------|
| EXISTING CONTOURS | 1860 | PROPOSED WATER METER |
| EXISTING PROPERTY LINE | | EXISTING FIRE HYDRANT |
| ACCESS EASEMENT | | PROPOSED HEADWALL |
| PROPOSED PROPERTY LINE | | |
| PROPOSED ROAD CENTERLINE | | |
| EXISTING WATER LINE | W | |
| LIMITS OF DISTURBANCE | | |
| SOIL TYPE DELINEATION | | |
| BOREHOLE | | |

SOIL TYPE COLOR:

NAUVOO		HAMBLEN	
HARTSELLS I		HECTOR	
HARTSELLS II		ROCK	



400 East Main Street, Suite 130
Chattanooga, TN 37408
Phone: 423-600-9110
www.ChattanoogaEngineeringGroup.com

ADOHI
DPH SOILS PERMIT
JAY MARTIN
VULCAN ROAD, DADE COUNTY, GEORGIA
Tax ID: 050_00_134_00



No.	Description	Revised Per DPH Comments	By	Date
1			LW	02/25

Sheet Information
Project Number: 0025001
Date Issued: JANUARY 09, 2025
Designed By: MM
Drawn By: MM
Checked By: LW
Sheet Number:

C201A

OVERLAY MAP