

<p><b>Retractable window system with square tubular finish, French style according to design</b></p> <p><b>Baxter Piaf Sofa</b></p> <p><b>Armchair</b></p> <p><b>New arch according to design</b></p> <p><b>Conventional 6-seat dining table</b></p> <p><b>Wine cabinet made of square tubing according to design, with backlighting</b></p> <p><b>Chair blended into concrete with a surface cushion</b></p> <p><b>Retractable 6-panel window system with square tubular finish, French style according to design</b></p> <p><b>Camouflage-style arch over the bed headboard</b></p> <p><b>Built-in reading sofa</b></p> <p><b>New stairs with arched handrail and concrete finish</b></p> <p><b>Floating console cabinet with spherical legs simulating polished concrete</b></p>		<p><b>GENERAL NOTES</b></p> <ul style="list-style-type: none"> <li>• THIS DRAWING IS FOR INFORMATION PURPOSES; ALL DIMENSIONS MUST BE VERIFIED ON SITE PRIOR TO FABRICATION AND INSTALLATION. ANY DISCREPANCIES SHALL BE REPORTED TO THE ARCHITECT/DESIGNER BEFORE PROCEEDING.</li> <li>• THIS DRAWING INDICATES BOTH EXISTING FURNITURE TO REMAIN AND NEW PROPOSED FURNITURE.</li> <li>• ALL NEW CUSTOM FURNITURE SHALL BE FABRICATED ACCORDING TO THE PROVIDED SPECIFICATIONS; SHOP DRAWINGS MUST BE PRODUCED. FINAL DIMENSIONS AND FINISHES SHALL BE CONFIRMED WITH THE CLIENT PRIOR TO PRODUCTION.</li> <li>• THE CONTRACTOR SHALL COORDINATE WITH MEP TRADES (MECHANICAL, ELECTRICAL, AND PLUMBING) TO ENSURE PROPER INTEGRATION OF FURNITURE, LIGHTING, AND EQUIPMENT.</li> <li>• COLORS, FINISHES, AND UPHOLSTERY INDICATED ARE CONCEPTUAL. FINAL SELECTIONS SHALL BE APPROVED BY THE CLIENT PRIOR TO ORDER PLACEMENT.</li> <li>• REFER TO ENLARGED DETAILS AND RENDERINGS FOR SPECIFIC DESIGN INTENT.</li> </ul>	<p><b>PROJECT</b> <b>MOCKINGBIRD LANE</b></p> <p><b>AUTHOR</b> A WOMAN'S TOUCH</p> <p><b>TITLE</b> DESIGN INTENT PLAN PROPOSAL</p> <p><b>SCALE</b> N/A</p> <p><b>REV.</b></p>
---	--	--	---

AW

01/01

AW

PROJECT  
MOCKINGBIRD  
LANE




AUTHOR  
A WOMAN'S TOUCH


TITLE  
DESIGN INTENT  
PLAN PROPOSAL

SCALE  
N/A

REV.

01/01

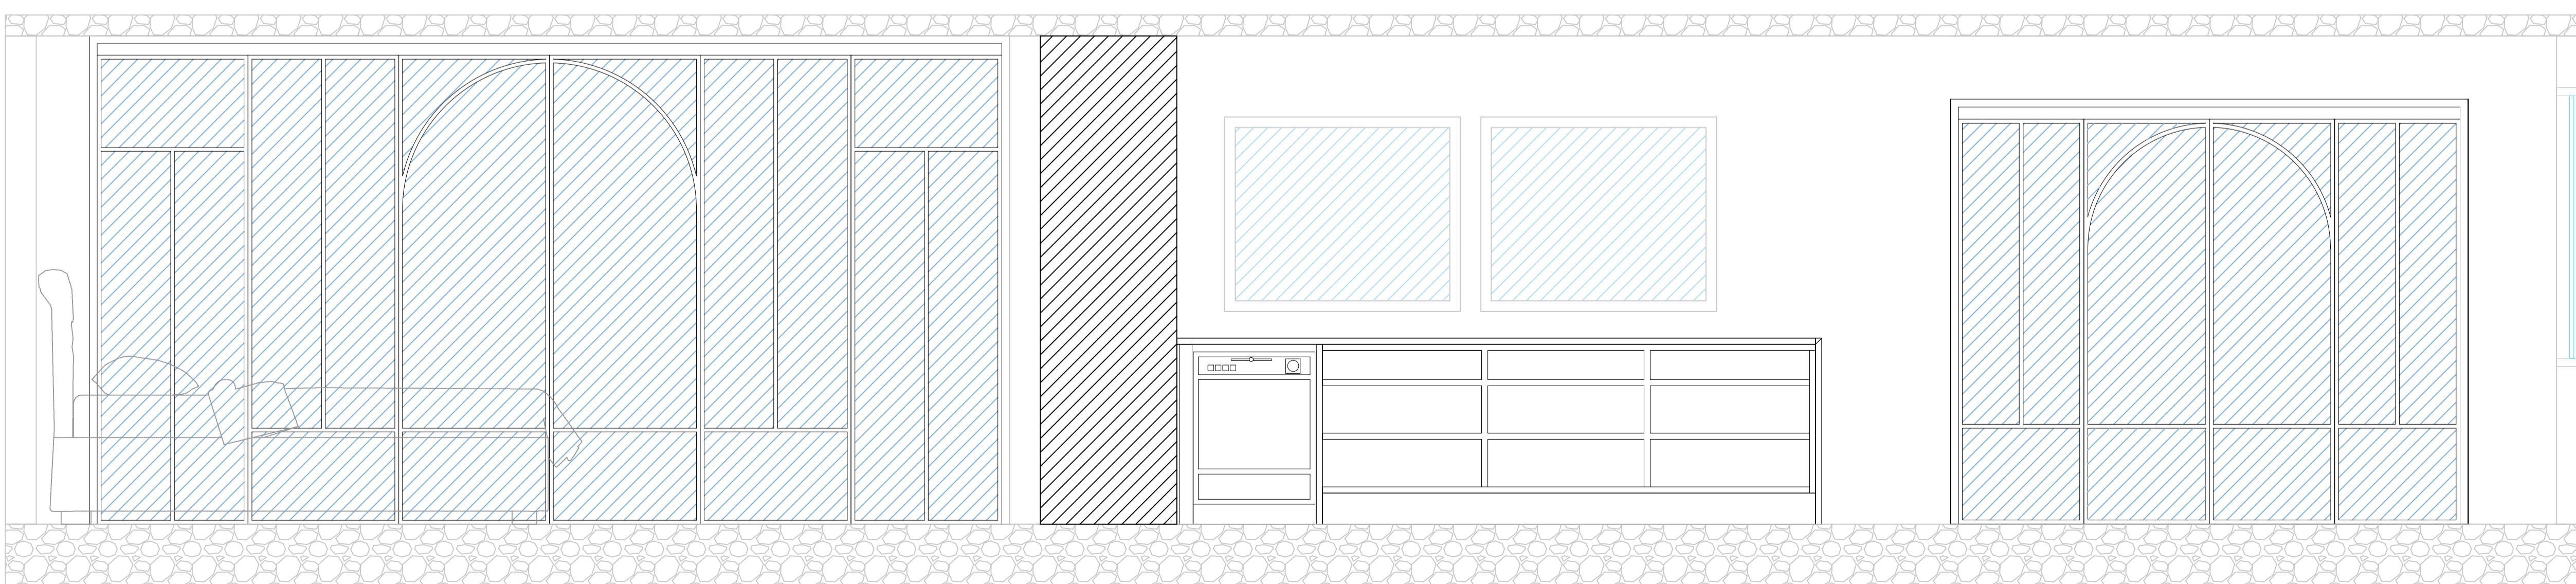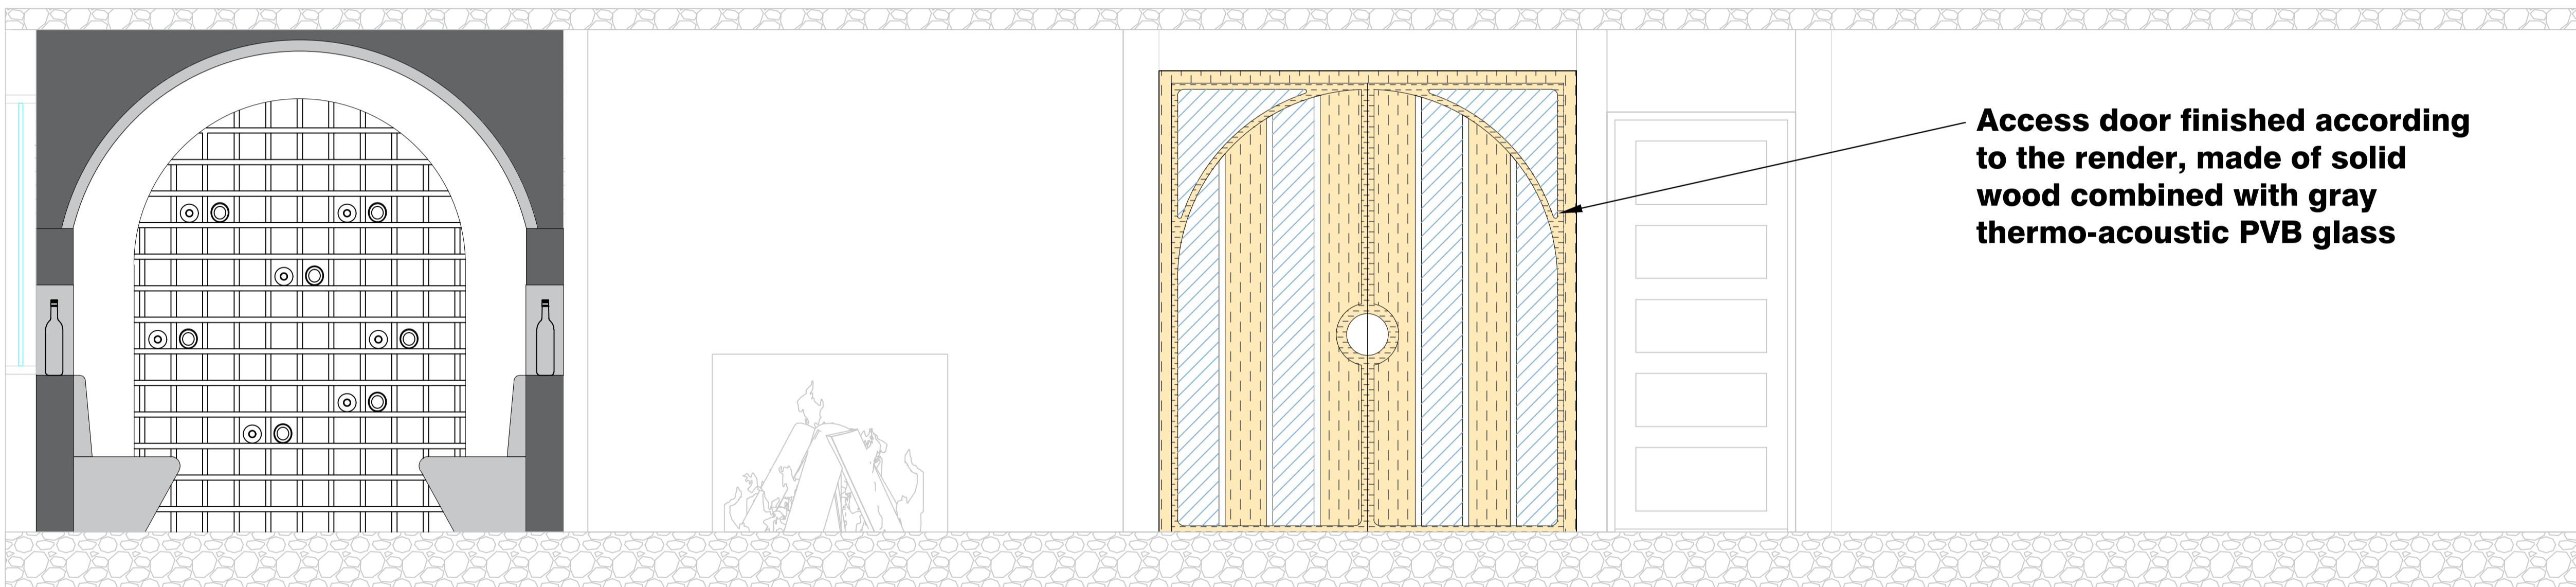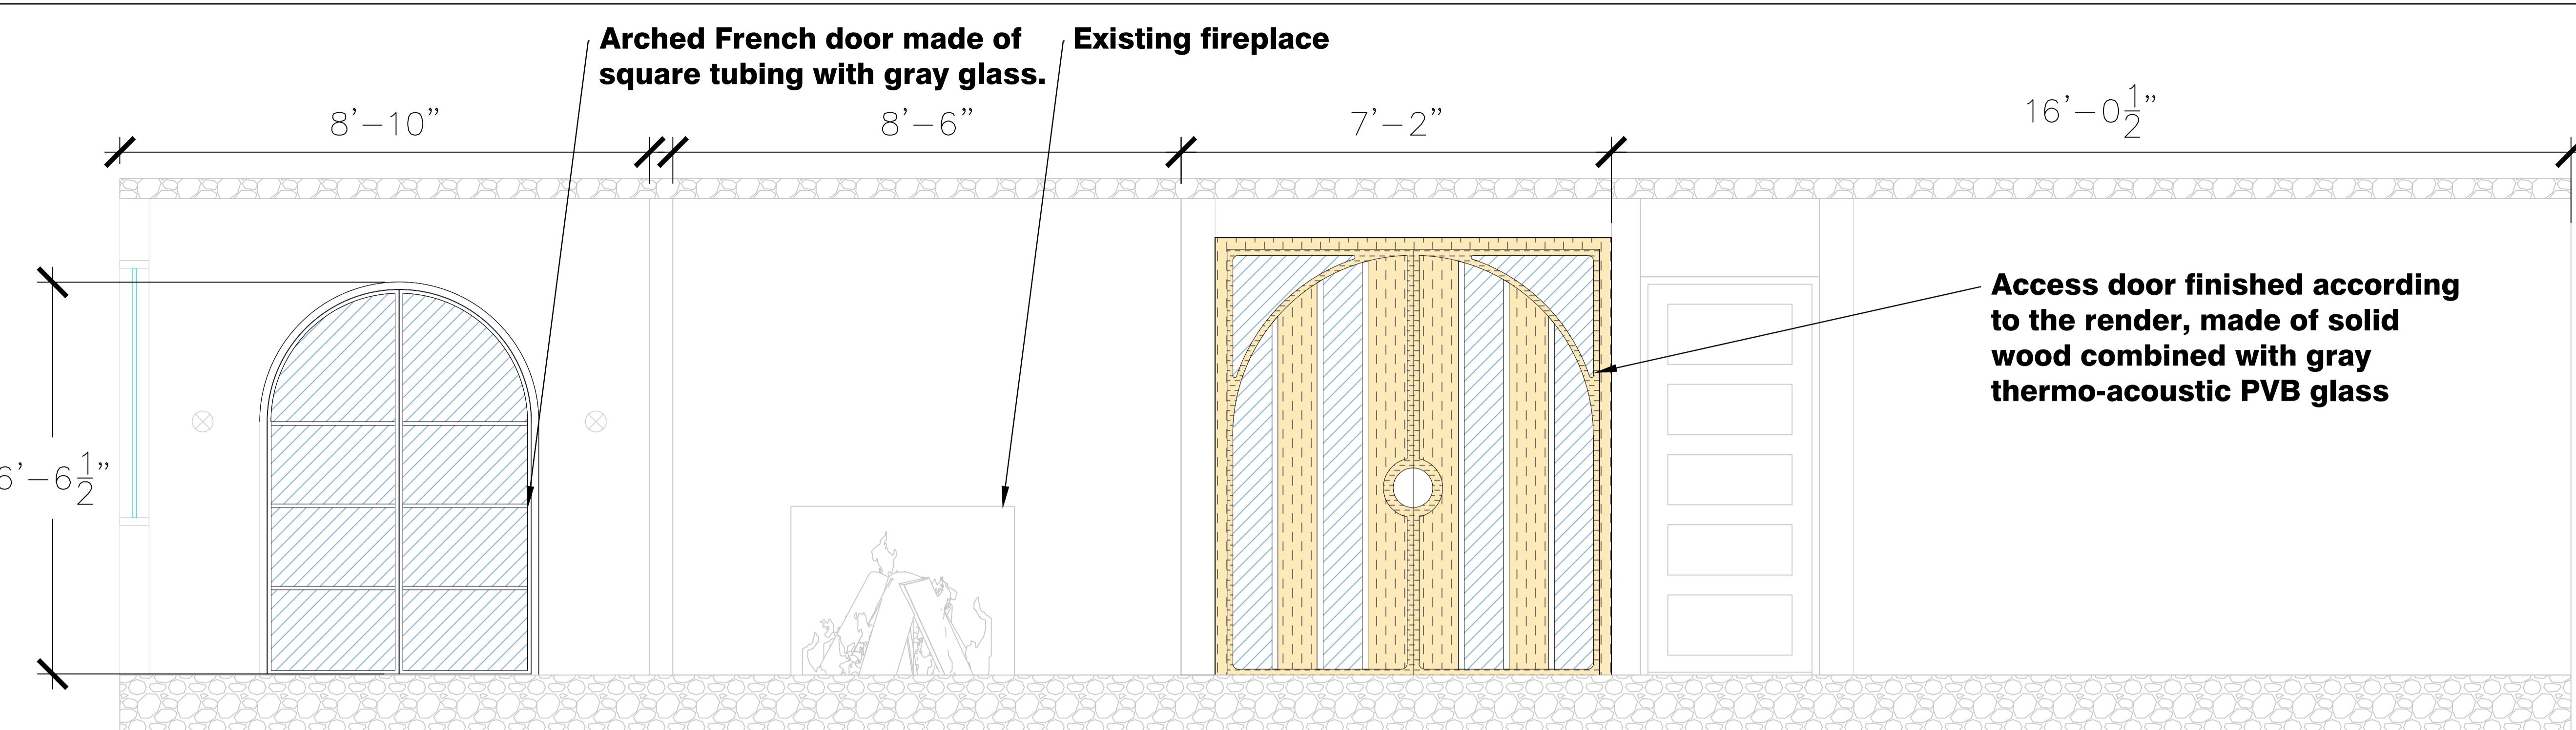

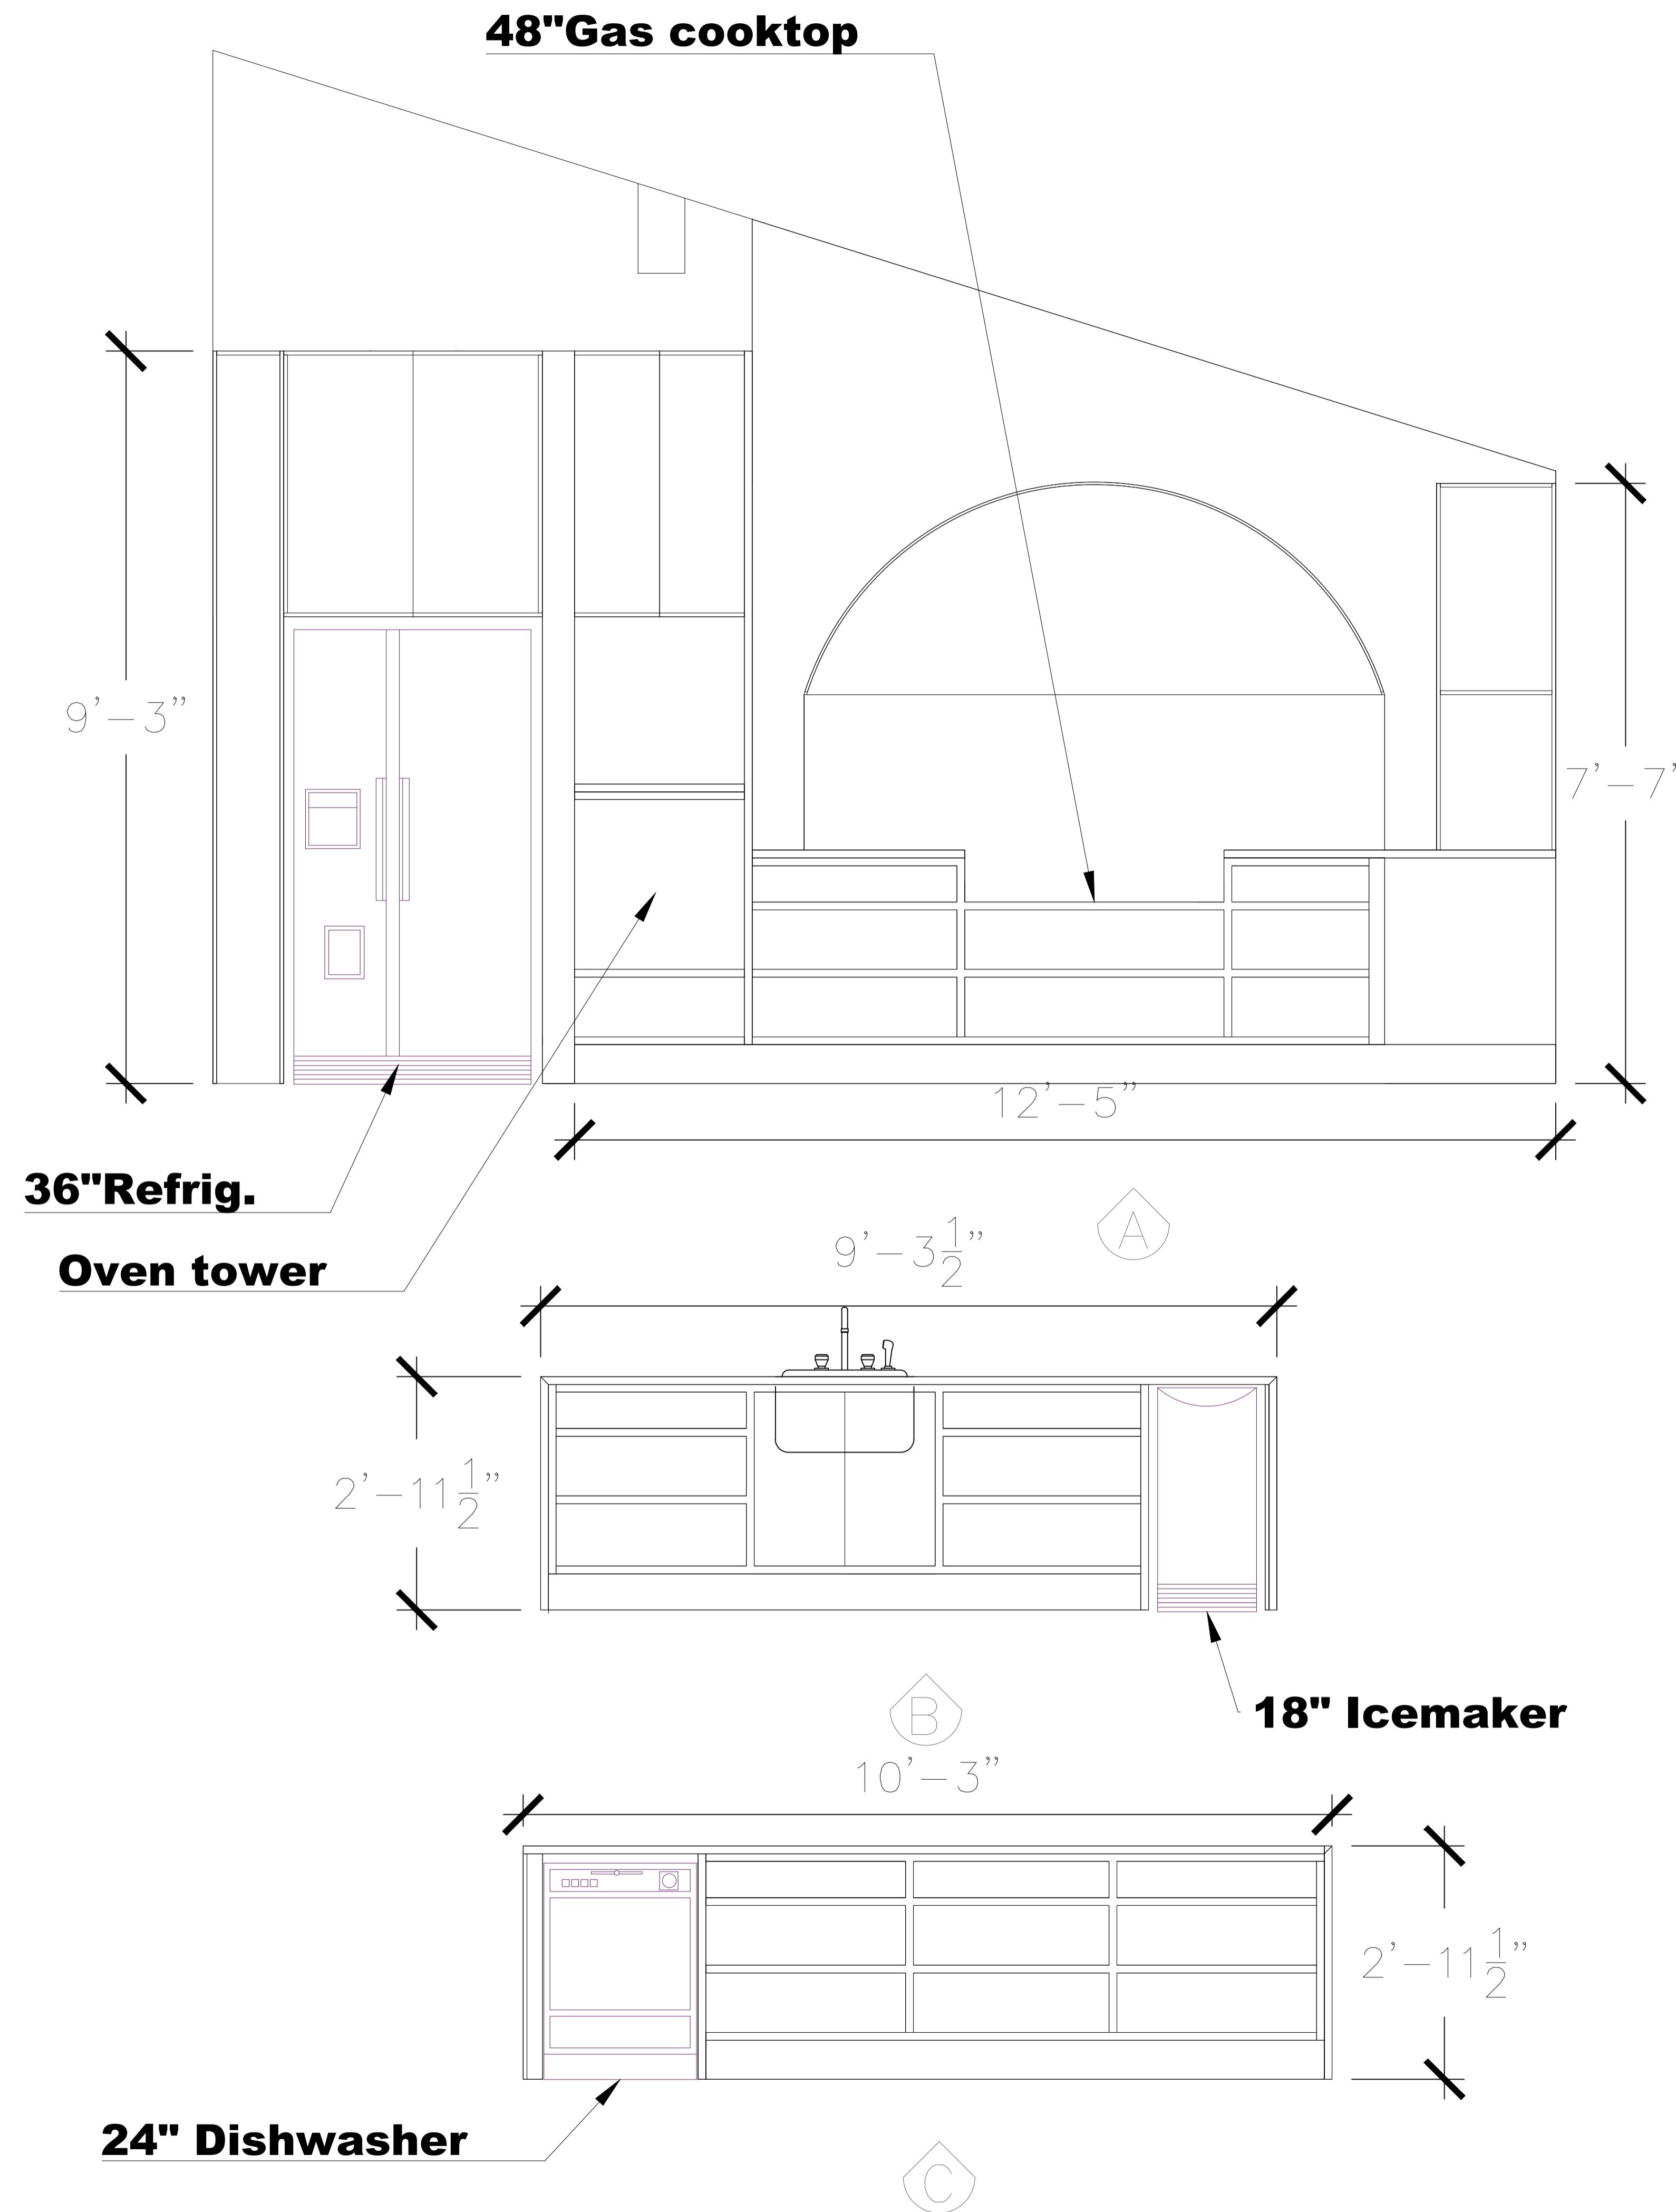

AW

PROJECT  
MOCKINGBIRD  
LANE

AUTHOR  
A WOMAN'S TOUCH

TITLE  
DESIGN INTENT  
PLAN PROPOSAL

SCALE  
N/A

REV.

01/01