


CALL 1-800-424-5555 AND NON-MEMBER UTILITIES FOR UTILITY LOCATE 2 BUSINESS DAYS PRIOR TO EXCAVATION

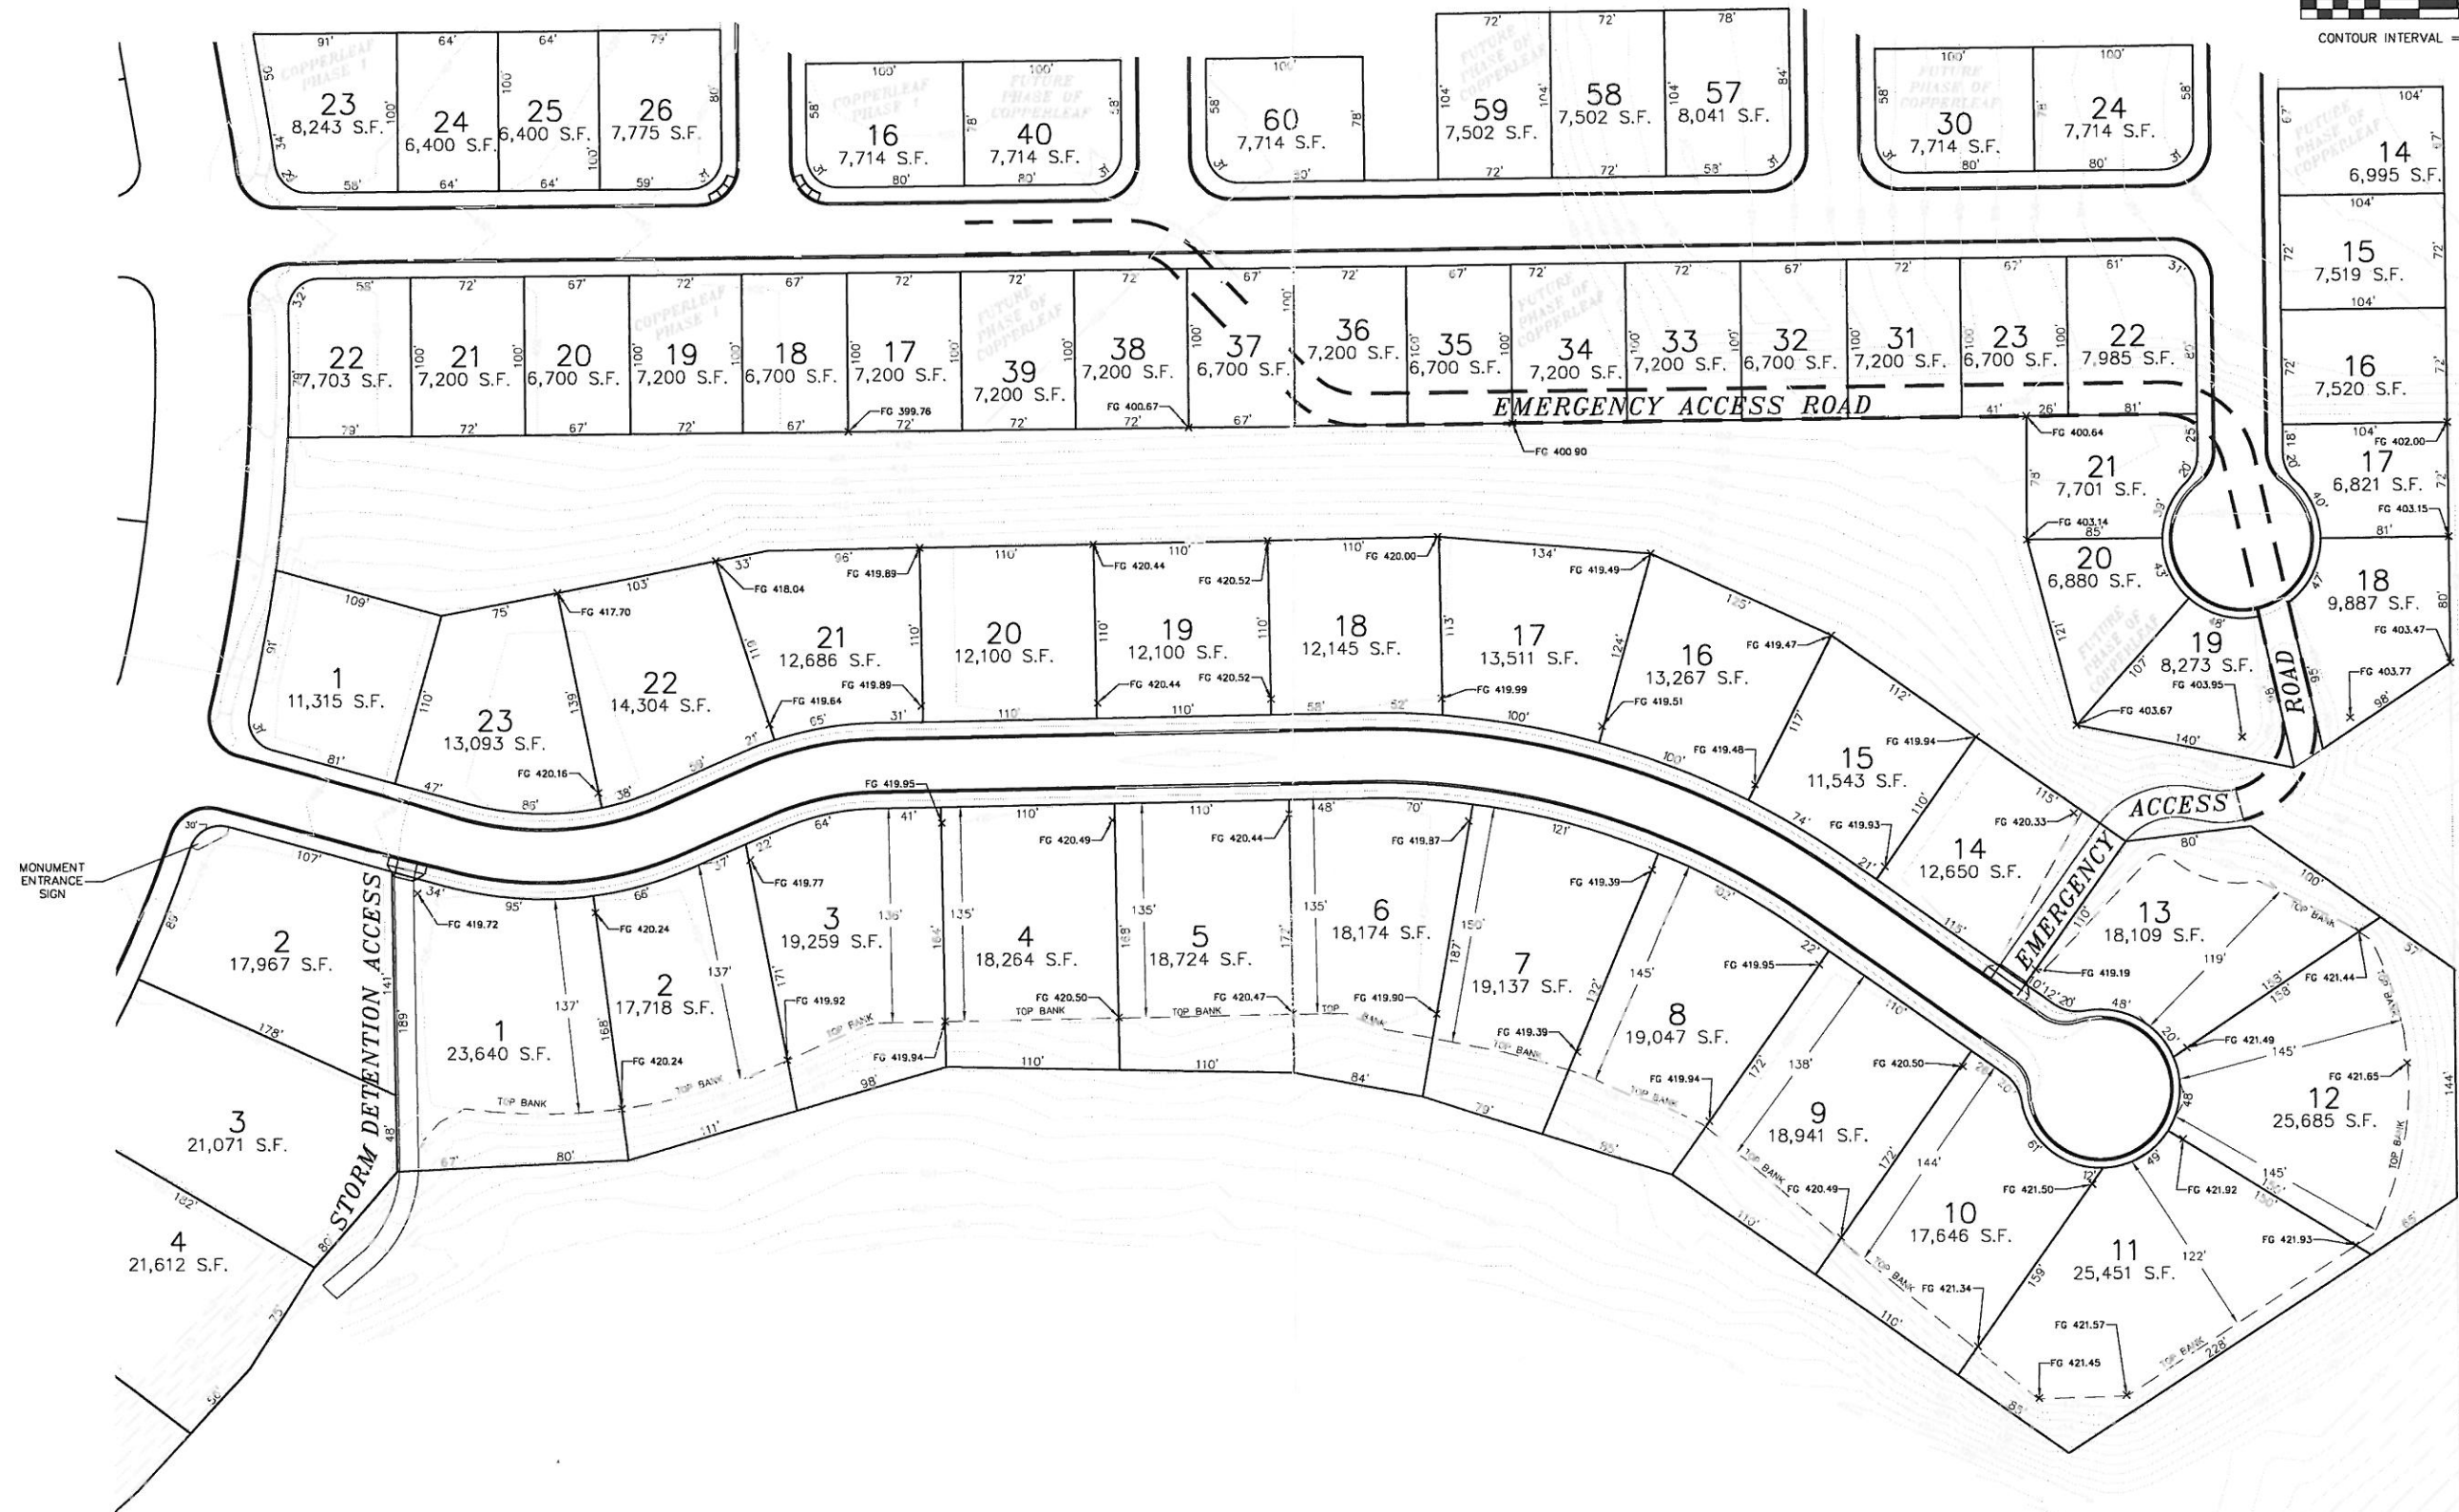

EAGLE RIDGE HORN RAPIDS DEVELOPMENT		DESIGN FOR: NORTH STONE RICHLAND, LLC. P.O. BOX 516 STAYTON, OR 97383 (503) 769-3436	 SPINK ENGINEERING, LLC. 1045 JADWIN AVE., SUITE E RICHLAND, WASHINGTON 99352 (509) 946-1581		06115.DWG	
RICHLAND WASHINGTON			REV. DATE DESCRIPTION BY APP'D		DATE: 7/16/10	SHEET 1 OF 1
					DRAWN BY: KWE	JOB # 06-115