




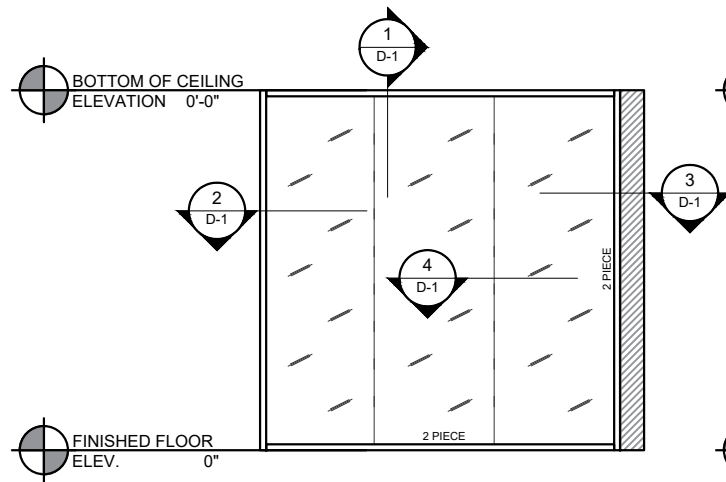


1 Z1 - FIXED GLASS SYSTEM
EXAMPLE

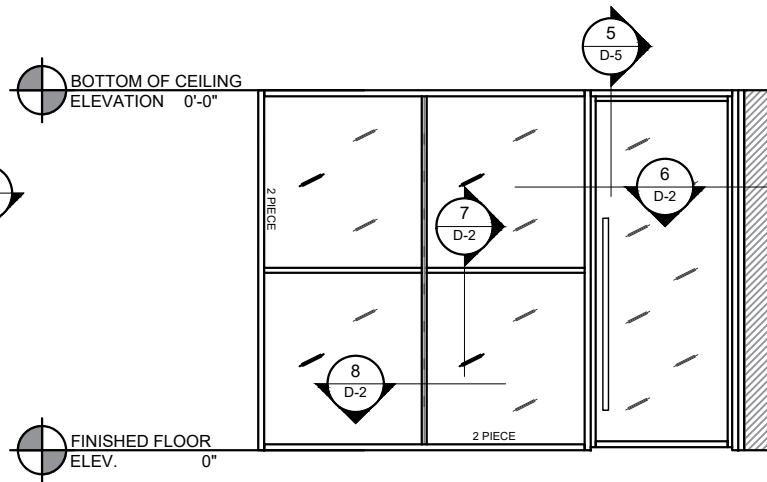


2 Z1 - VERTICAL & HORIZONTAL SASH
EXAMPLE
FREE SWING DOOR W/ LADDER PULL & STARTER

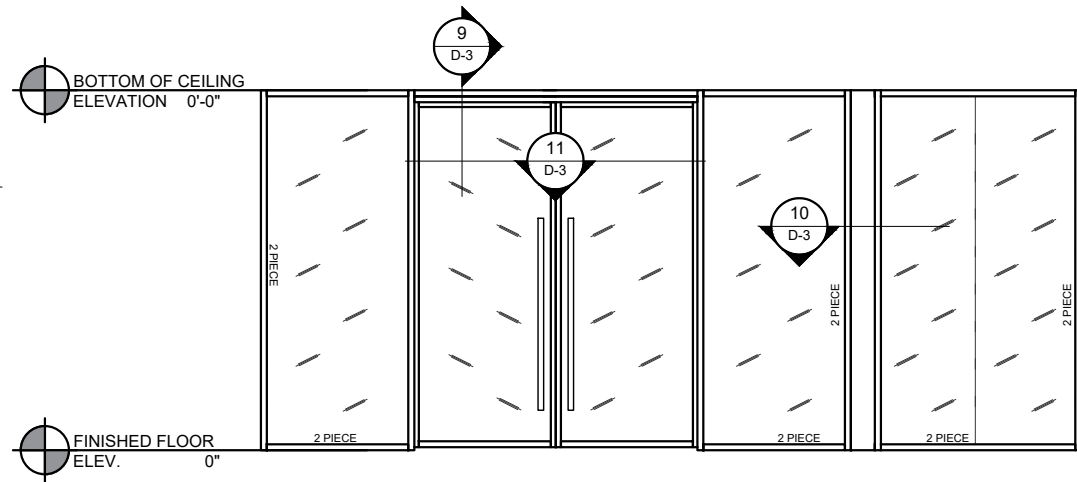


3 Z1 - DOUBLE DOORS WITH SURFACE MOUNT CLOSER
EXAMPLE
FLY-BY POST SHOWN

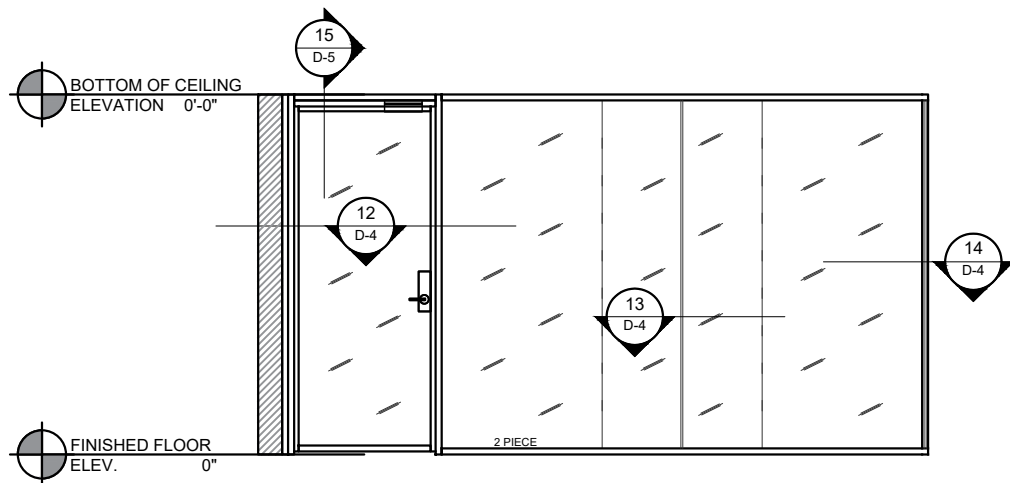

4 Z1 - DOOR W/ MAGNETIC LOCK AND LEVER PULL
EXAMPLE
GLASS T-CONNECTION AND MITER CORNER SHOWN

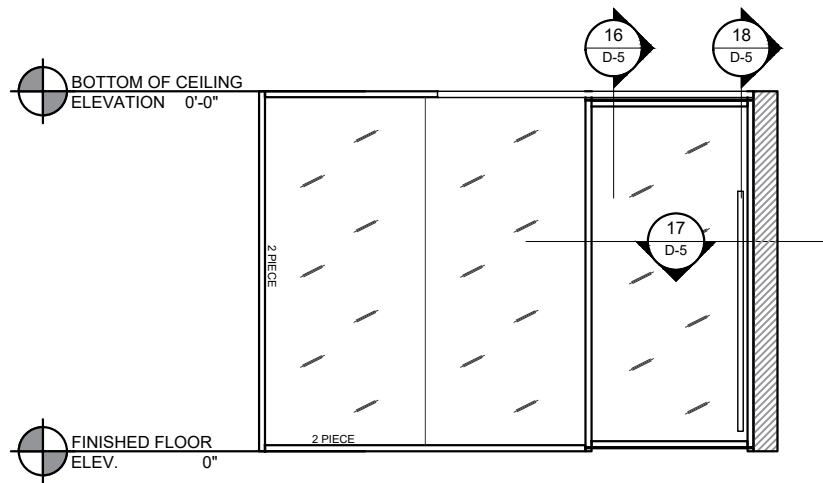

5 Z1 - SLIDING DOOR - DIRECT MOUNT / OUTSIDE OF ROOM
EXAMPLE

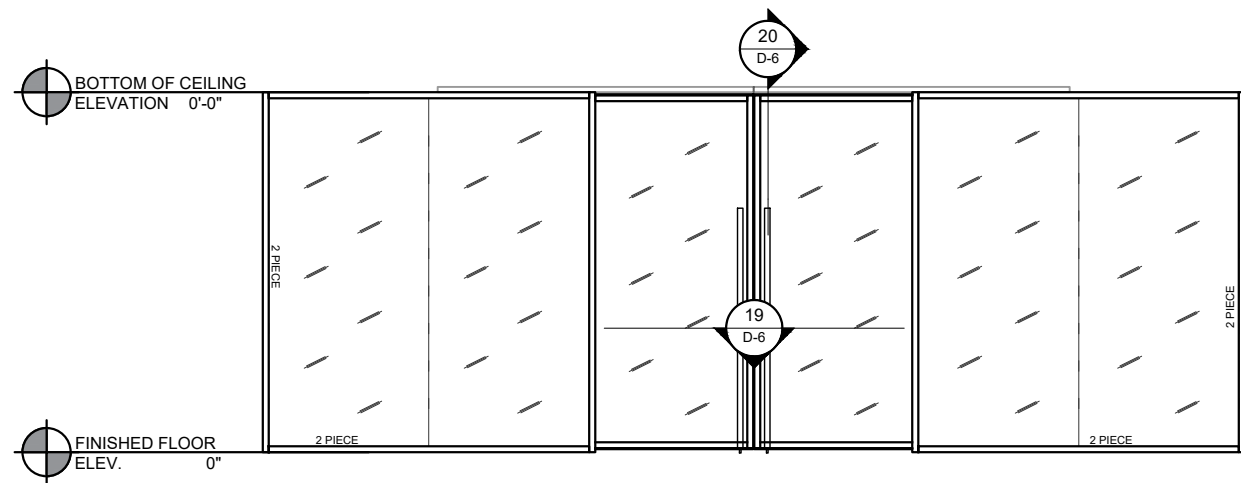

6 Z1 - SLIDING DOUBLE DOOR - RECESS MOUNT / INSIDE OF ROOM
EXAMPLE
W/ ADA LOCKING LADDER PULL

REV	DATE	DESCRIPTION
1	00/00/00	.
2	00/00/00	.
3	00/00/00	.
4	00/00/00	.
5	00/00/00	.

ZONA - Z1

DRAWING NAME
ELEVATION





DATE
10/2/24
SCALE
1/4"=1'-0"
DRAWN BY
KAP


DRAWING #
E-1
SHEET 1 OF 7

REV	DATE	DESCRIPTION
1	00/00/00	
2	00/00/00	
3	00/00/00	
4	00/00/00	
5	00/00/00	


ZONA - Z1 ELEVATION 1 DETAILS FIXED GLASS SYSTEM
--

DRAWING NAME DETAILS	
DATE 10/2/24	DRAWING # D-1
SCALE 3"=1'-0"	
DRAWN BY KAP	SHEET 2 OF 7

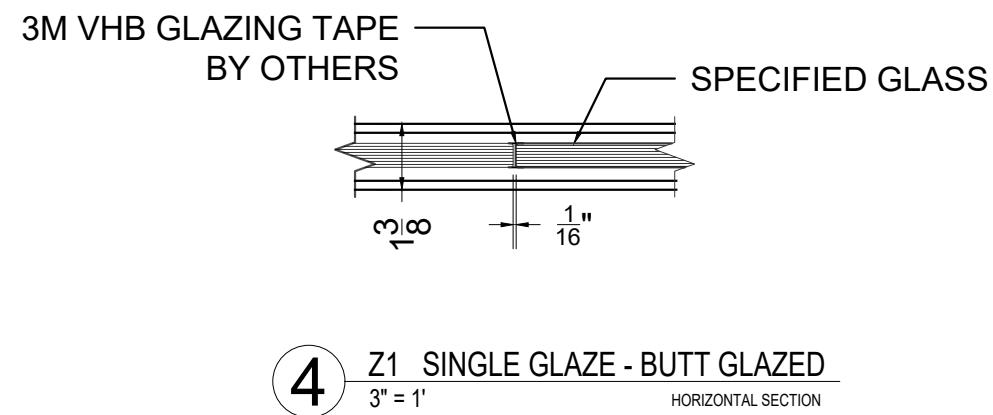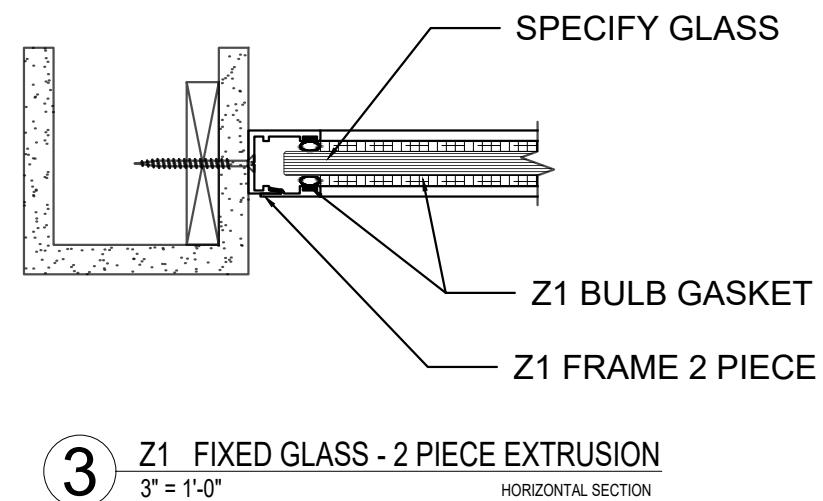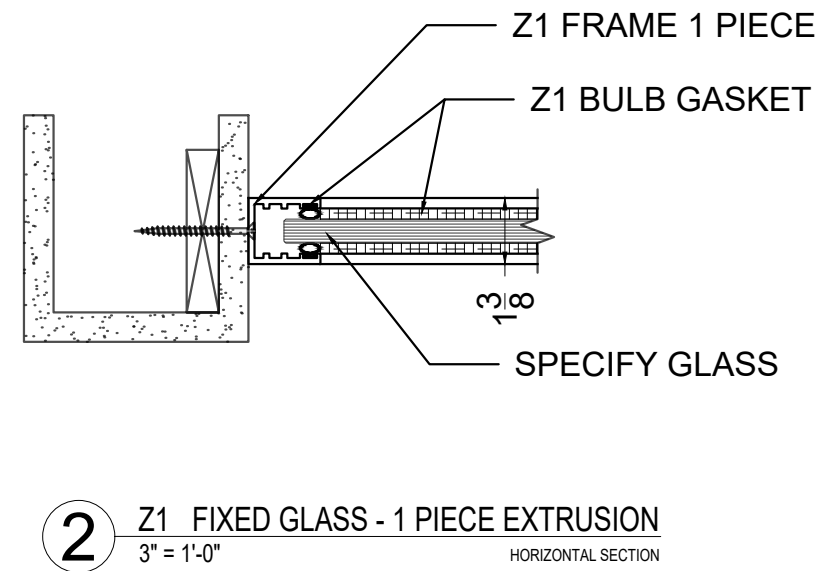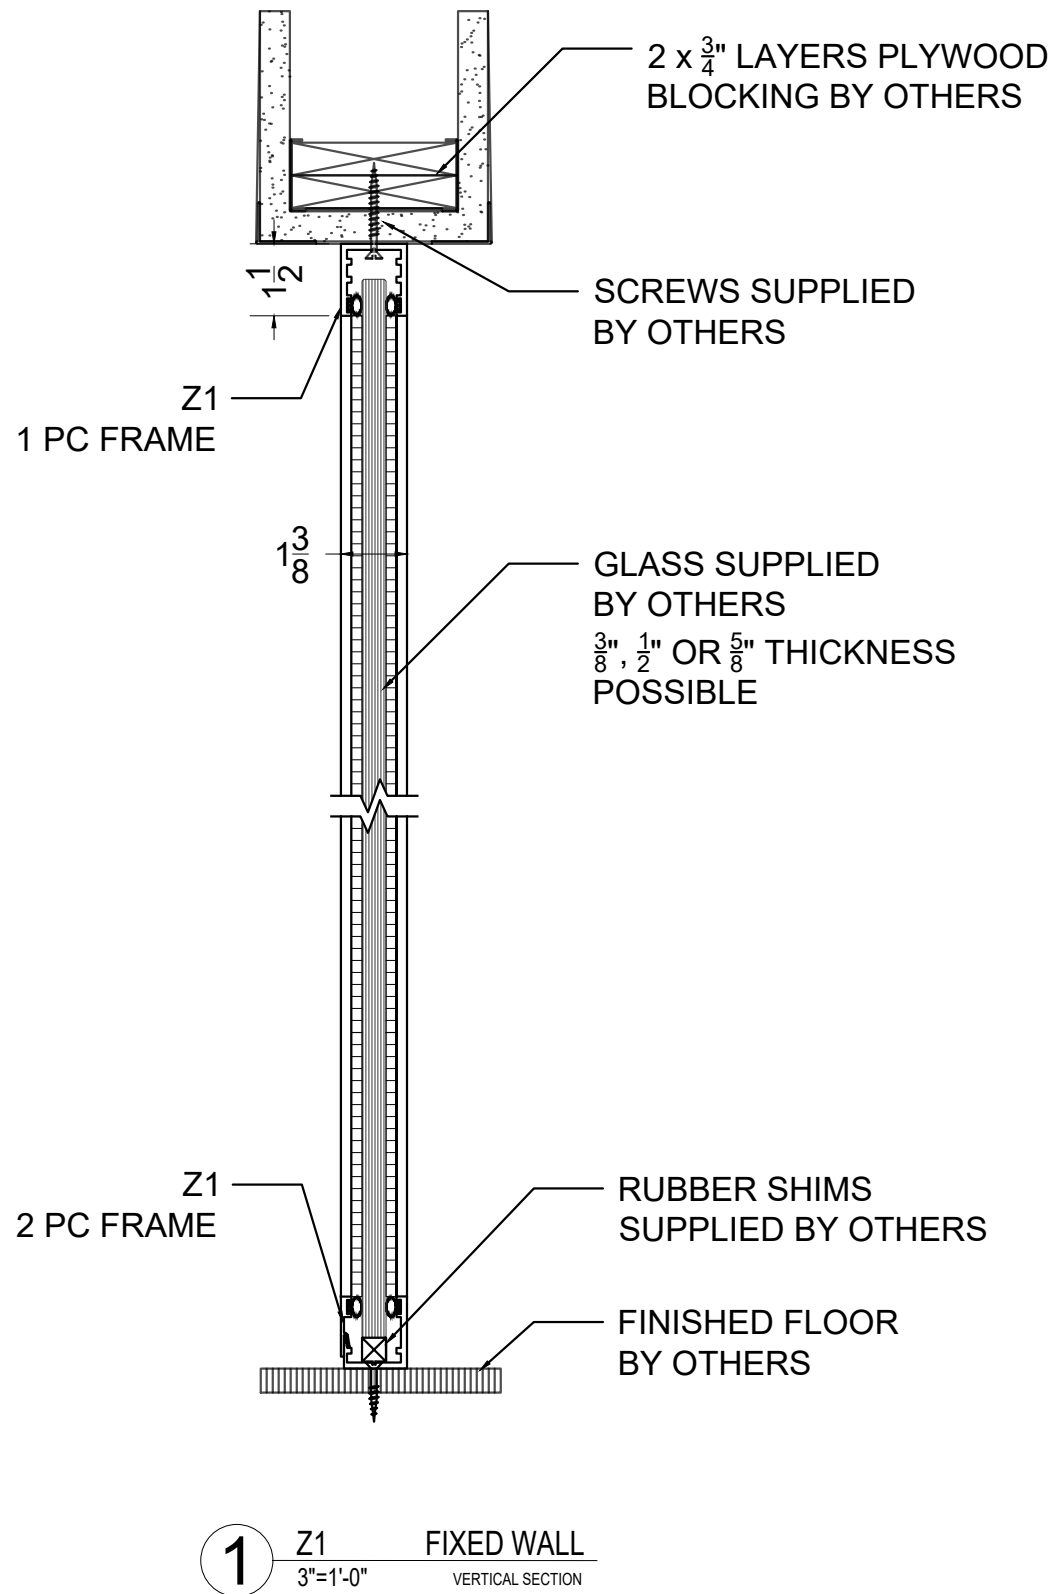


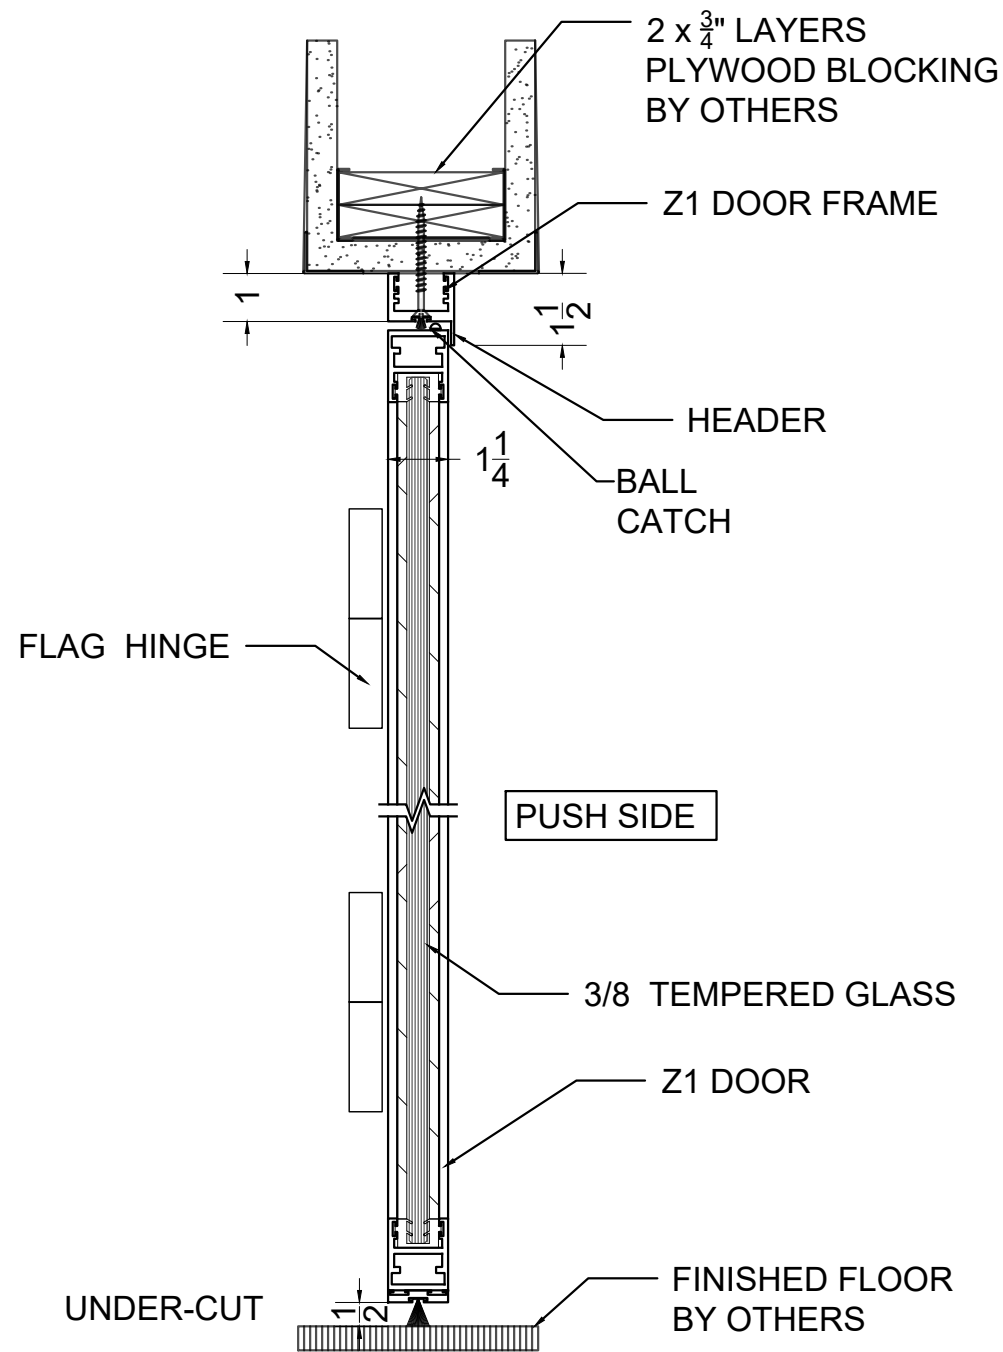


5 Z1 DOOR W / FLAG HINGE
3" = 1' RH - VERTICAL SECTION

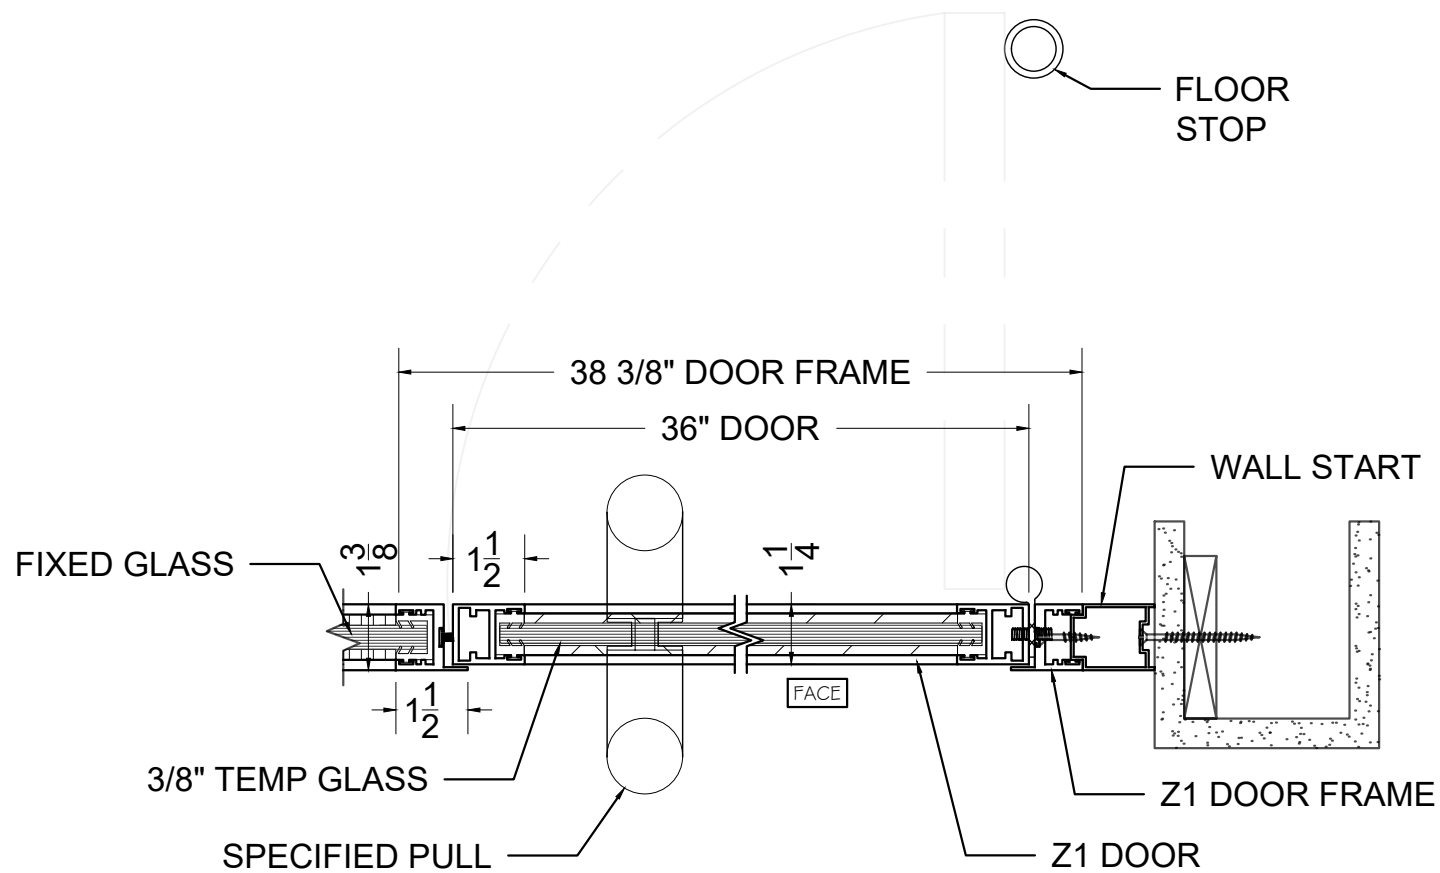

6 Z1 RH DOOR W / LADDER PULL - SINGLE GLAZE - FIXED GLASS TO WALL
3" = 1' HORIZ. SECTION @ RH DOOR

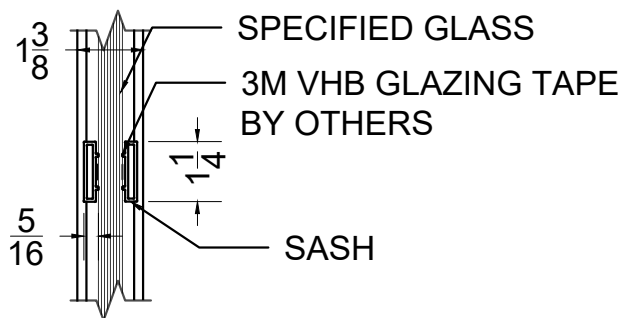

7 Z1 SINGLE GLAZE - HORIZ. SASH
3" = 1' VERTICAL SECTION

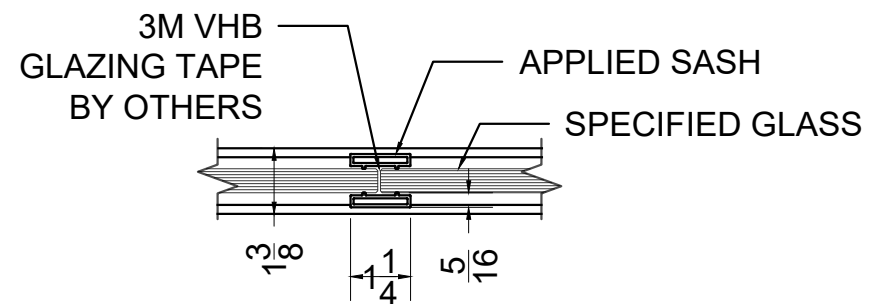

8 Z1 SINGLE GLAZE - VERTICAL SASH
3" = 1' HORIZONTAL SECTION

ZONA - Z1
ELEVATION 2 DETAILS

FREE SWING DOOR WITH LADDER PULL
VERTICAL AND HORIZONTAL SASH

DRAWING NAME

DETAILS

DATE
10/2/24


SCALE
3"=1'-0"

DRAWN BY
KAP


DRAWING #

D-2


SHEET 3 OF 7

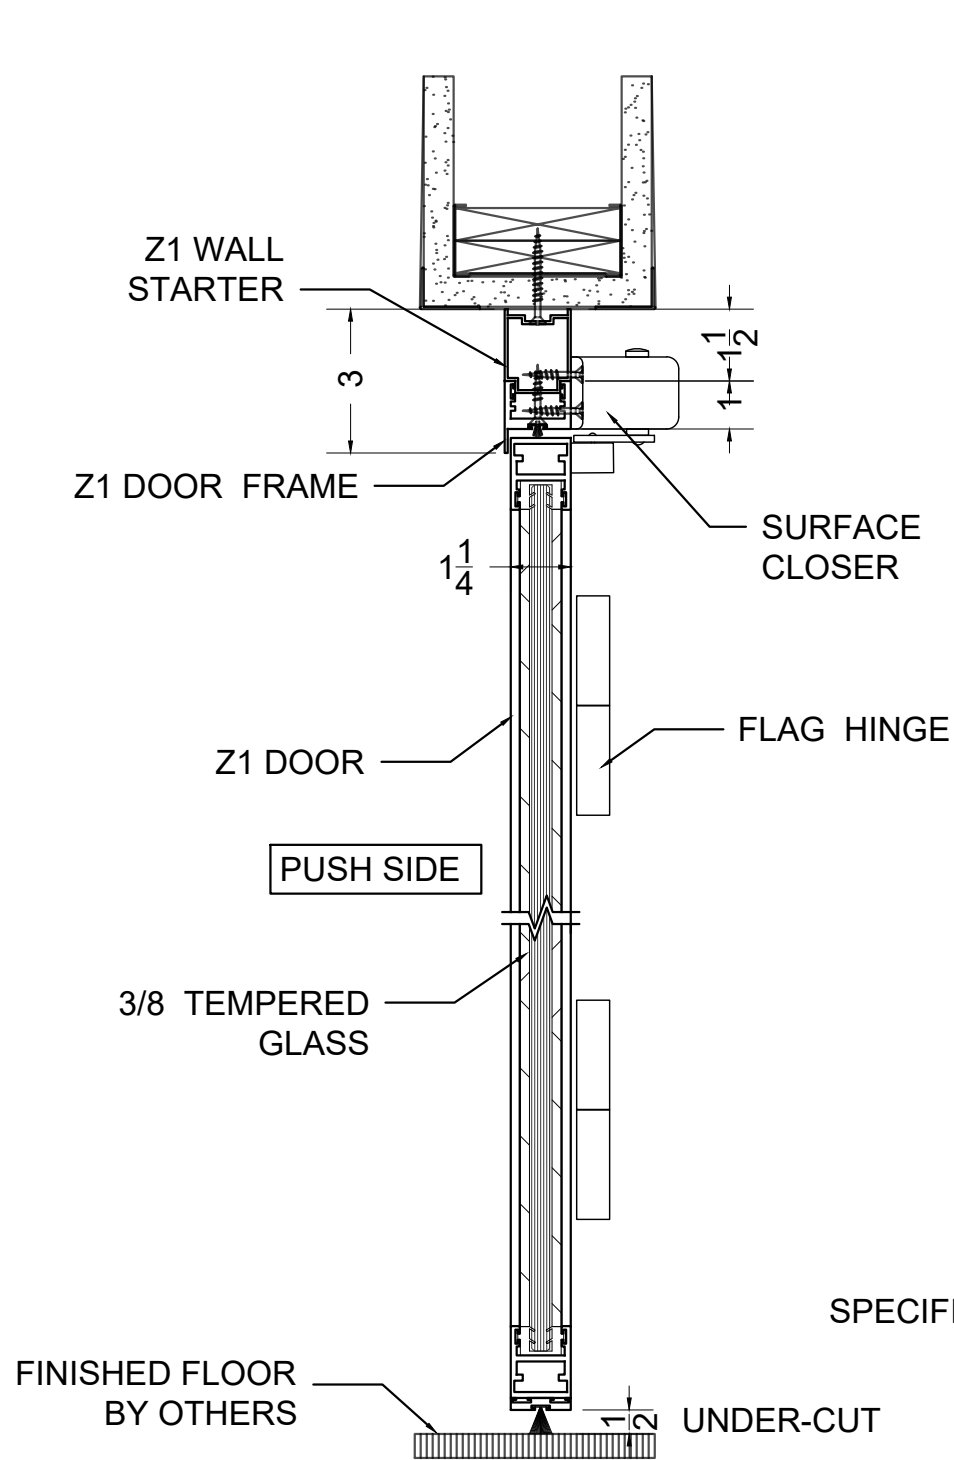

9 Z1 DOOR W SURFACE MOUNT CLOSER
3" = 1' LH - VERTICAL SECTION

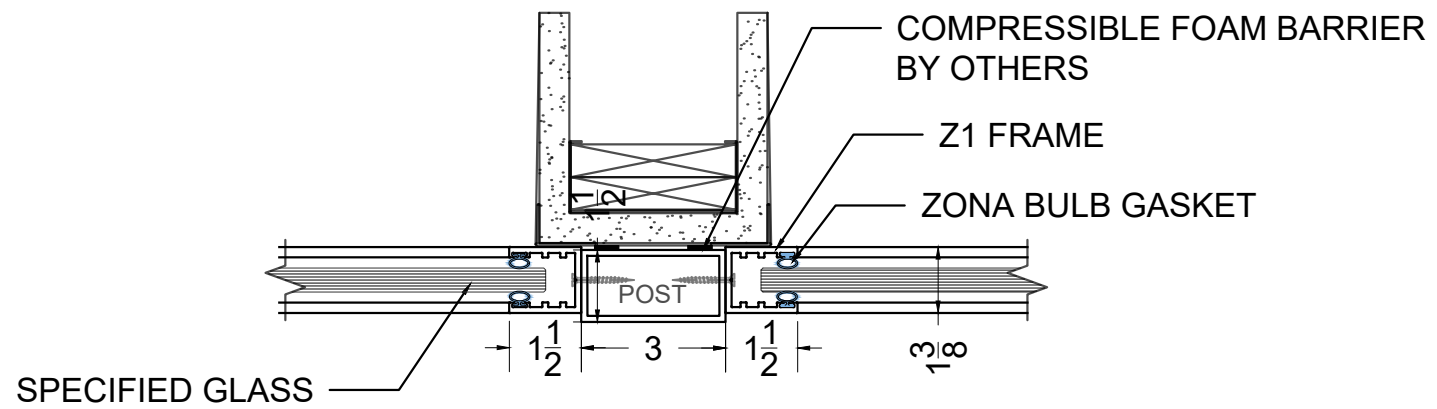

10 Z1 SINGLE GLAZE - POST FLY BY DIVIDER WALL
3" = 1' HORIZONTAL SECTION @ DIVIDER WALL

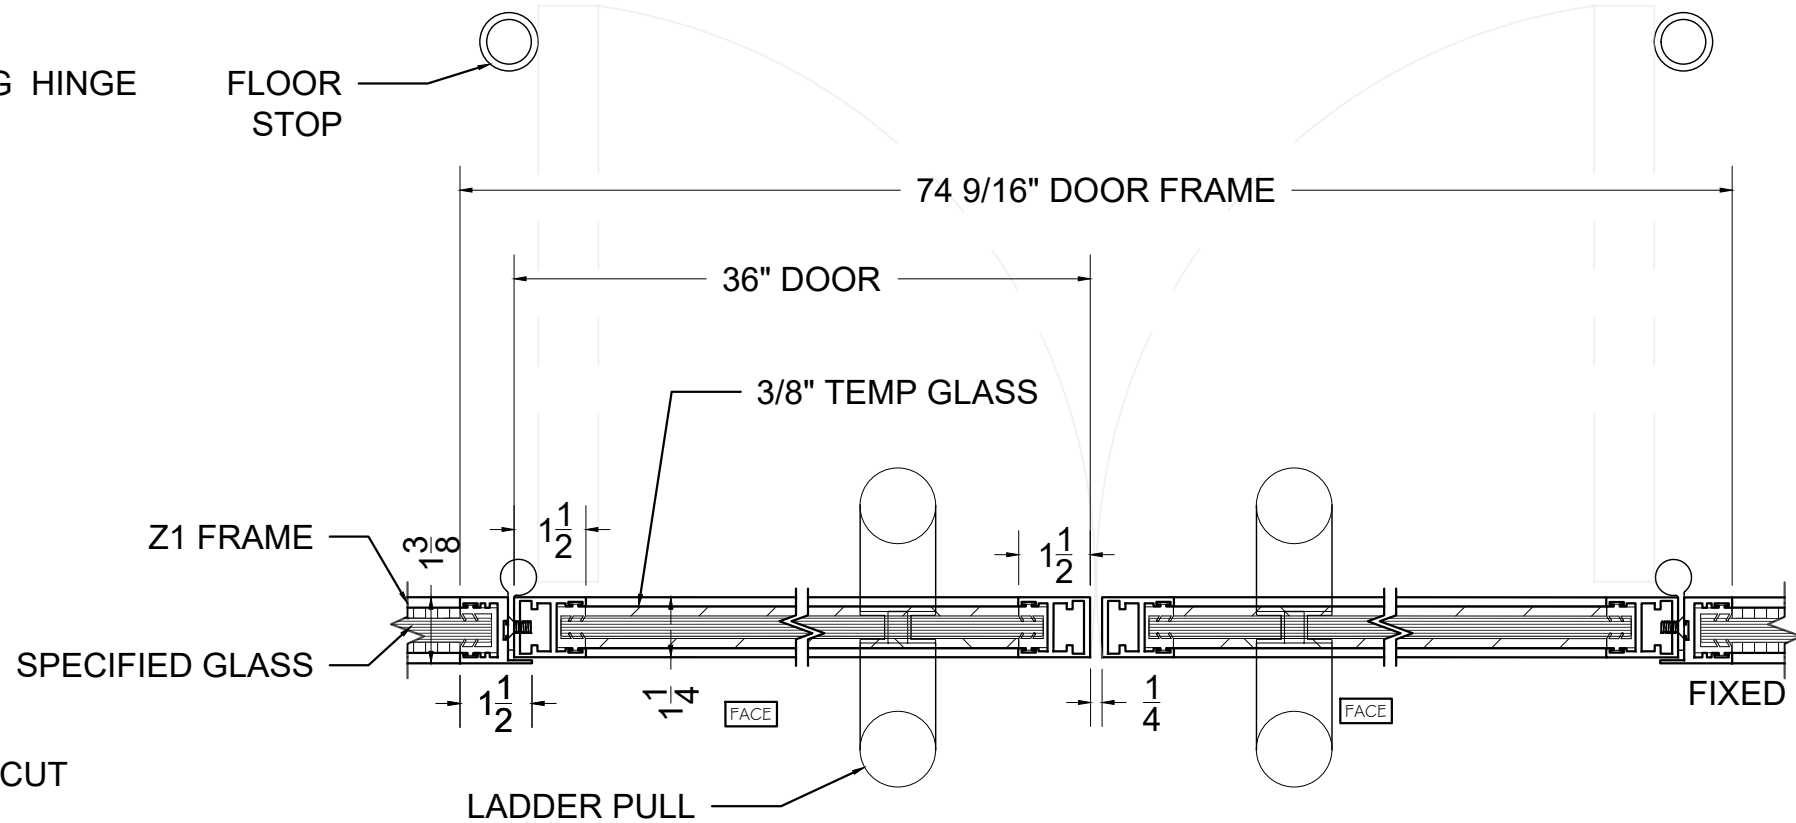


11 Z1 DOUBLE DOOR W / LADDER PULL - FIXED GLASS
3" = 1' - 0" HORIZONTAL SECTION @ DOOR


REV	DATE	DESCRIPTION
1	00/00/00	
2	00/00/00	
3	00/00/00	
4	00/00/00	
5	00/00/00	

ZONA - Z1
ELEVATION 3 DETAILS
DOUBLE DOOR WITH SURFACE
MOUNT CLOSER AND FLY-BY CONDITION


DRAWING NAME	
DETAILS	
DATE 10/2/24	DRAWING # D-3
SCALE 3"=1'-0"	
DRAWN BY KAP	SHEET 4 OF 7

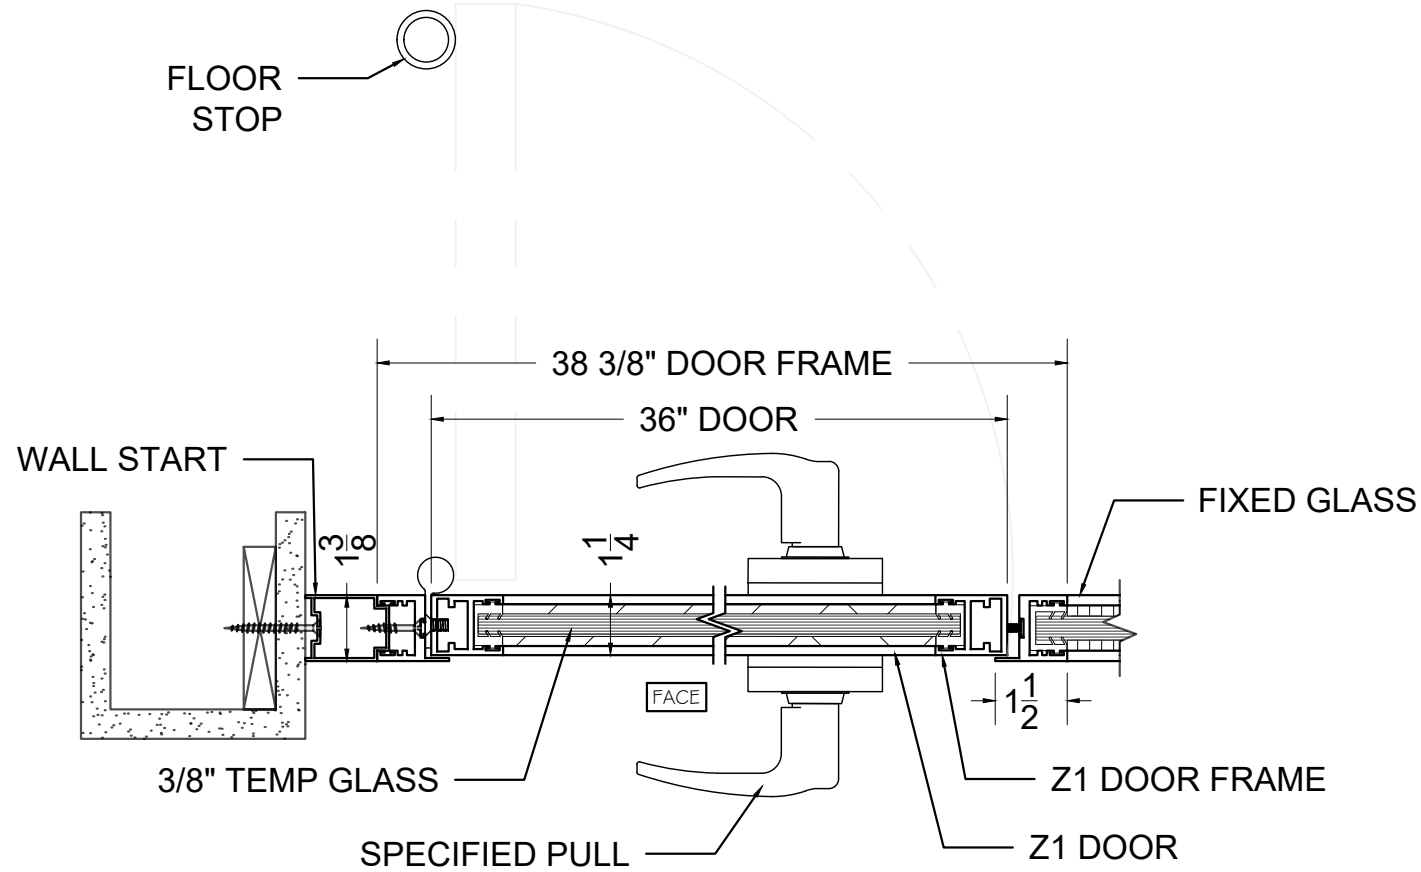


12 Z1 LH DOOR W / LADDER PULL - SINGLE GLAZE - WALL TO FIXED GLAZE
3" = 1' HORIZ. SECTION @ LH DOOR

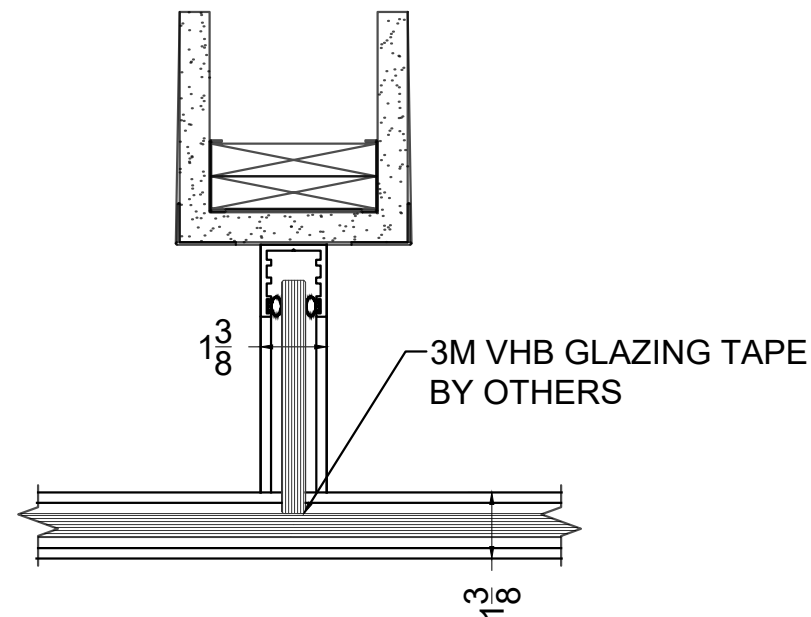

13 Z1 SINGLE GLAZE - "T" CONECTION
3" = 1" HORIZONTAL SECTION

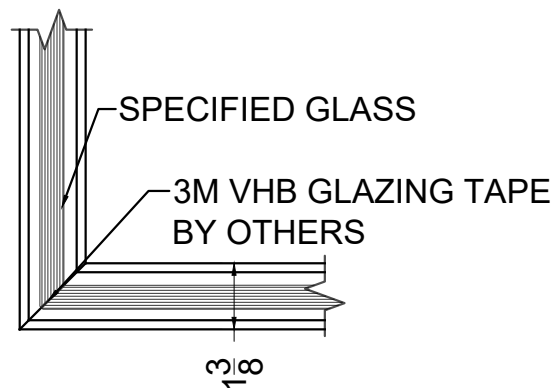

14 Z1 SINGLE GLAZE - CORNER MITER
3" = 1' HORIZONTAL SECTION

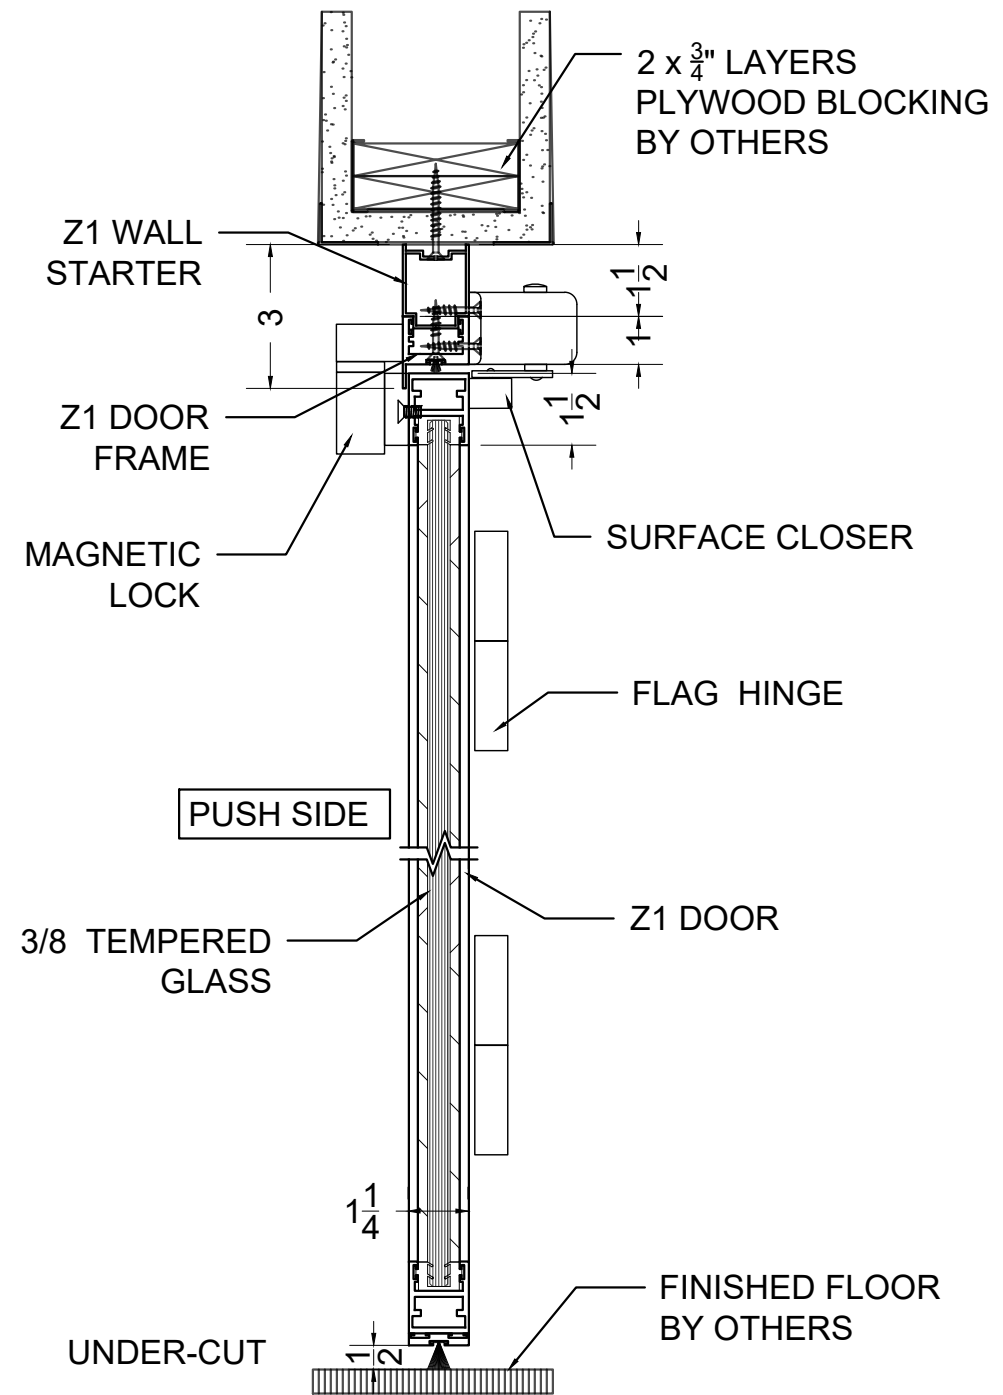

15 Z1 DOOR W SURFACE MOUNT CLOSER & MAG LOCK
3" = 1' LH - VERTICAL SECTION


ZONA - Z1
ELEVATION 4 DETAILS

DOOR WITH MAG LOCK & LEVER HANDLE
T-CONNECTION & CORNER CONDITION


DRAWING NAME
DETAILS

DATE
10/2/24
SCALE
3"=1'-0"
DRAWN BY
KAP


DRAWING #
D-4
SHEET 5 OF 7

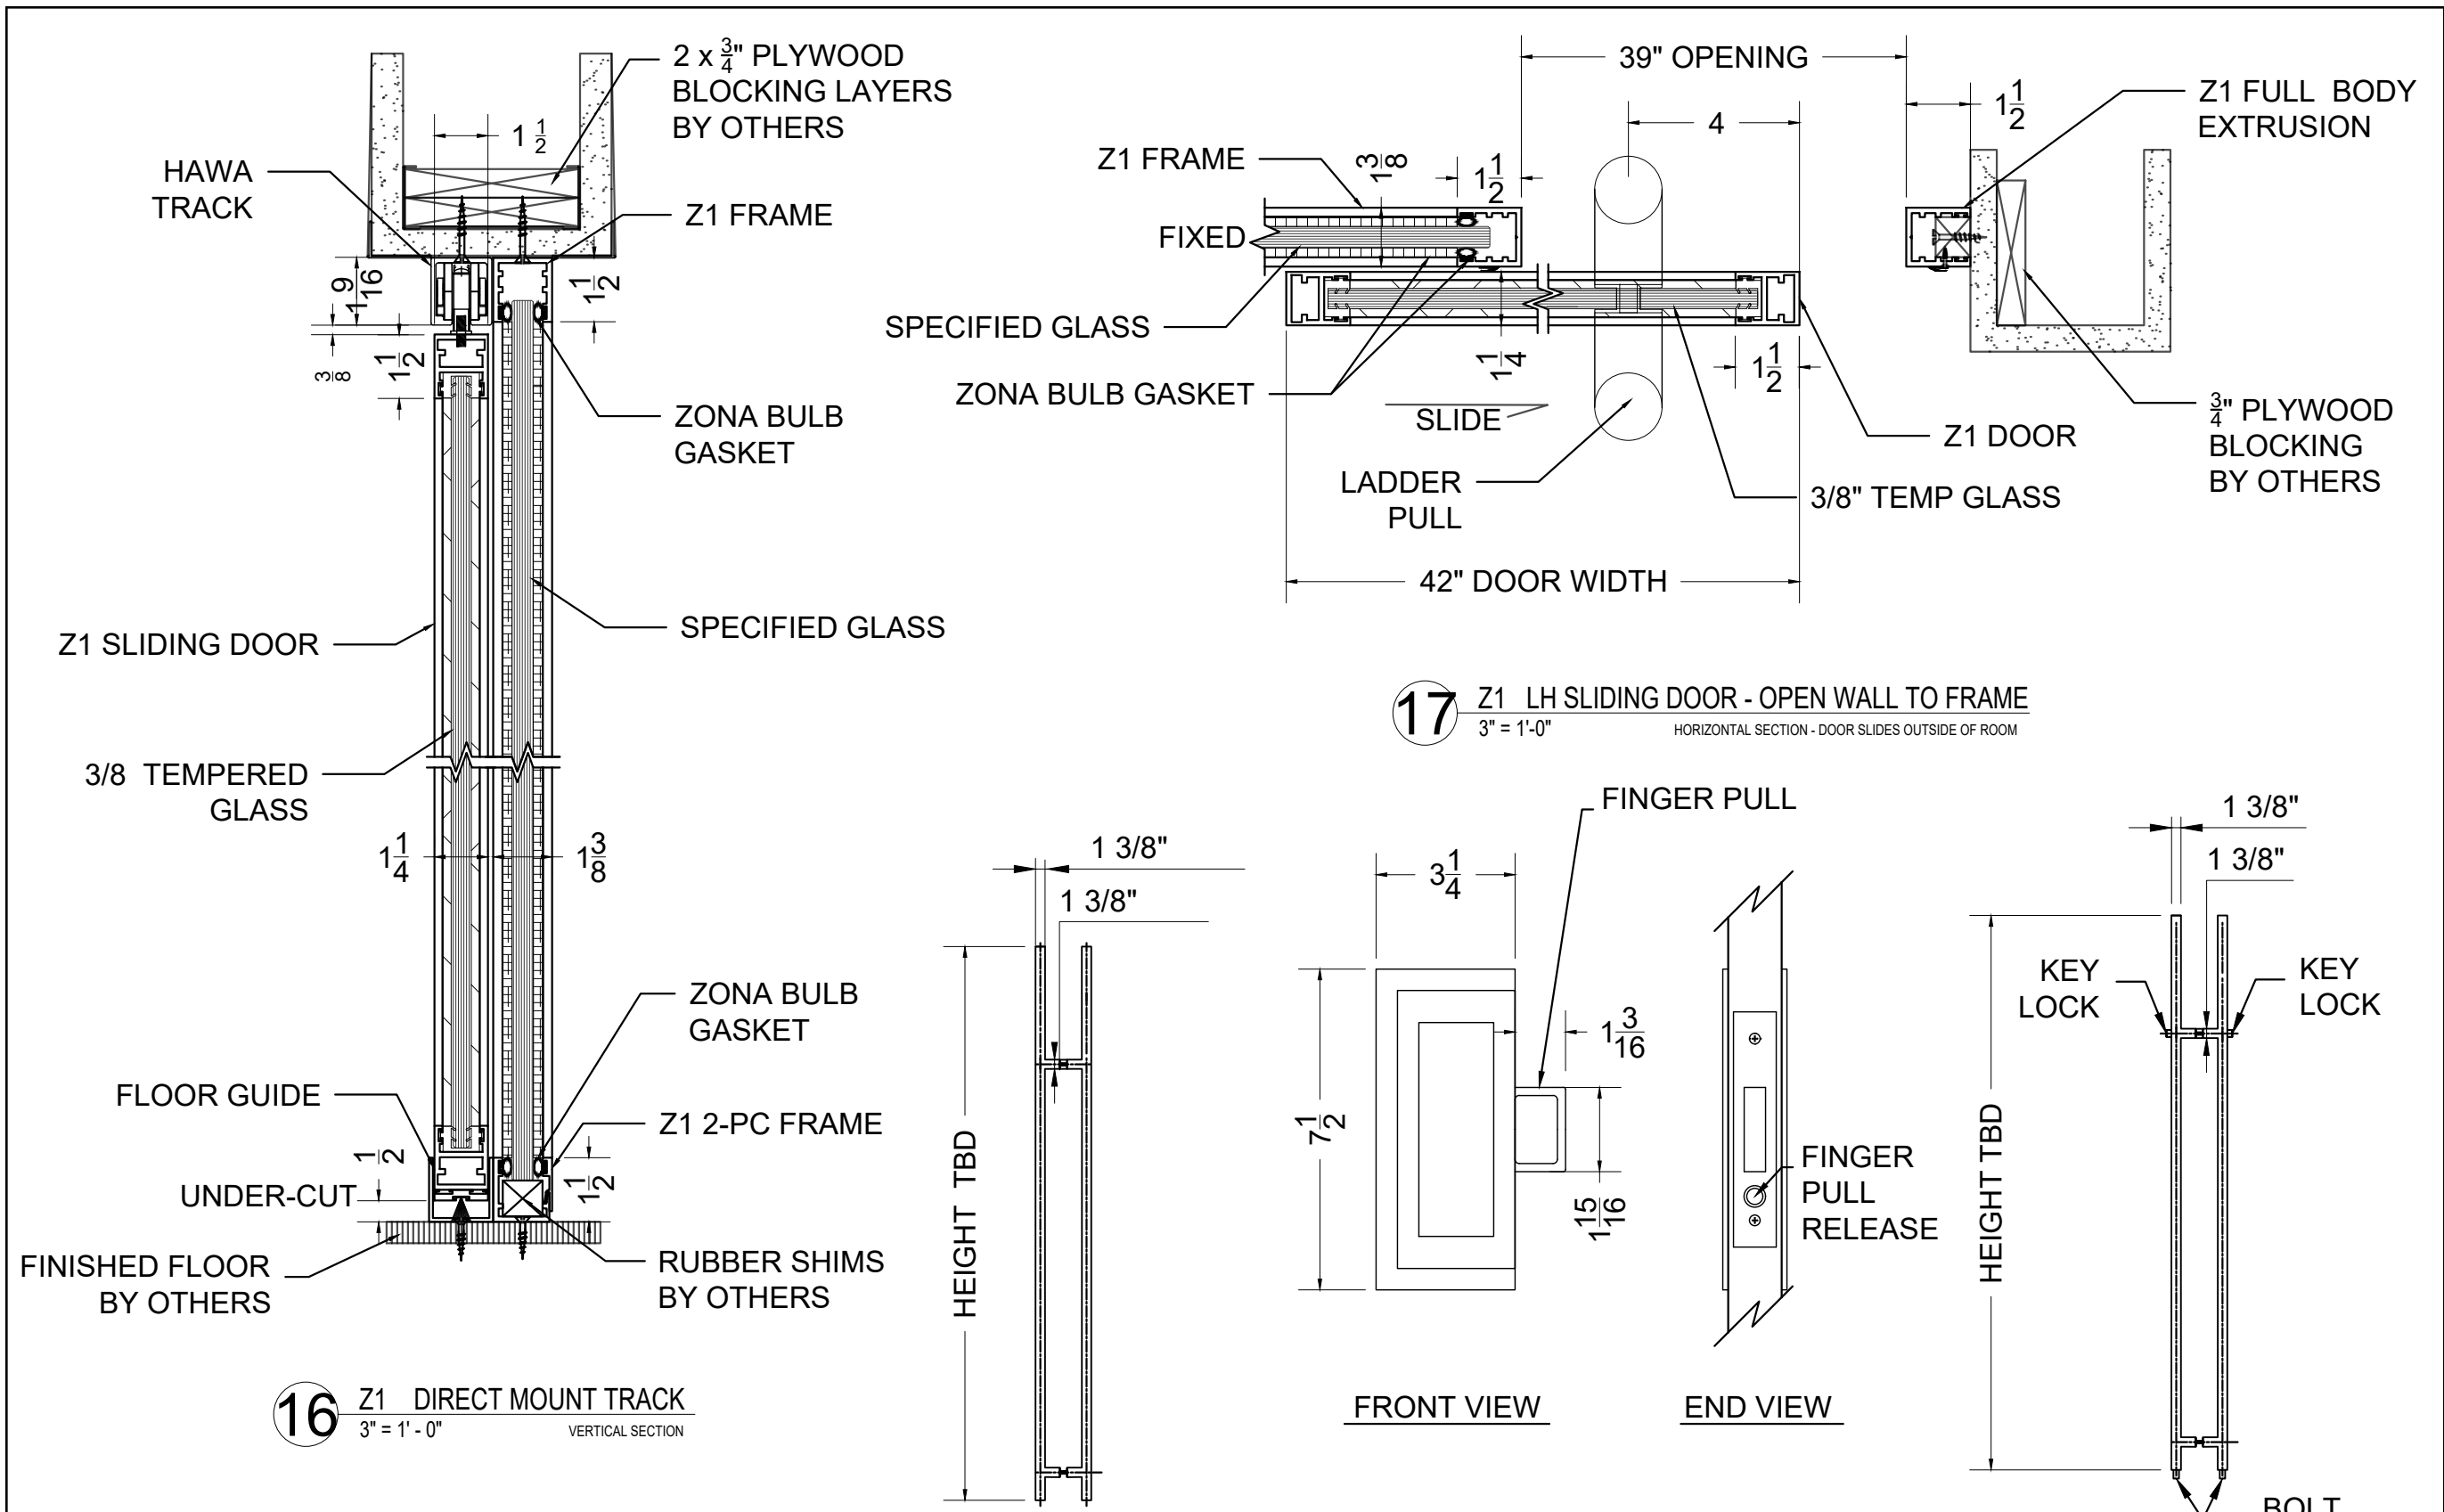

REV	DATE	DESCRIPTION		
1	00/00/00		2	
2	00/00/00		3	
3	00/00/00		4	
4	00/00/00		5	
5	00/00/00			
ZONA - Z1 ELEVATION 5 DETAILS DIRECT MOUNT.SLIDING DOOR OUTSIDE OF ROOM				
DRAWING NAME				
DETAILS				
DATE 10/2/24		DRAWING # D-5		
SCALE NTS				
DRAWN BY KAP		SHEET 6 OF 7		

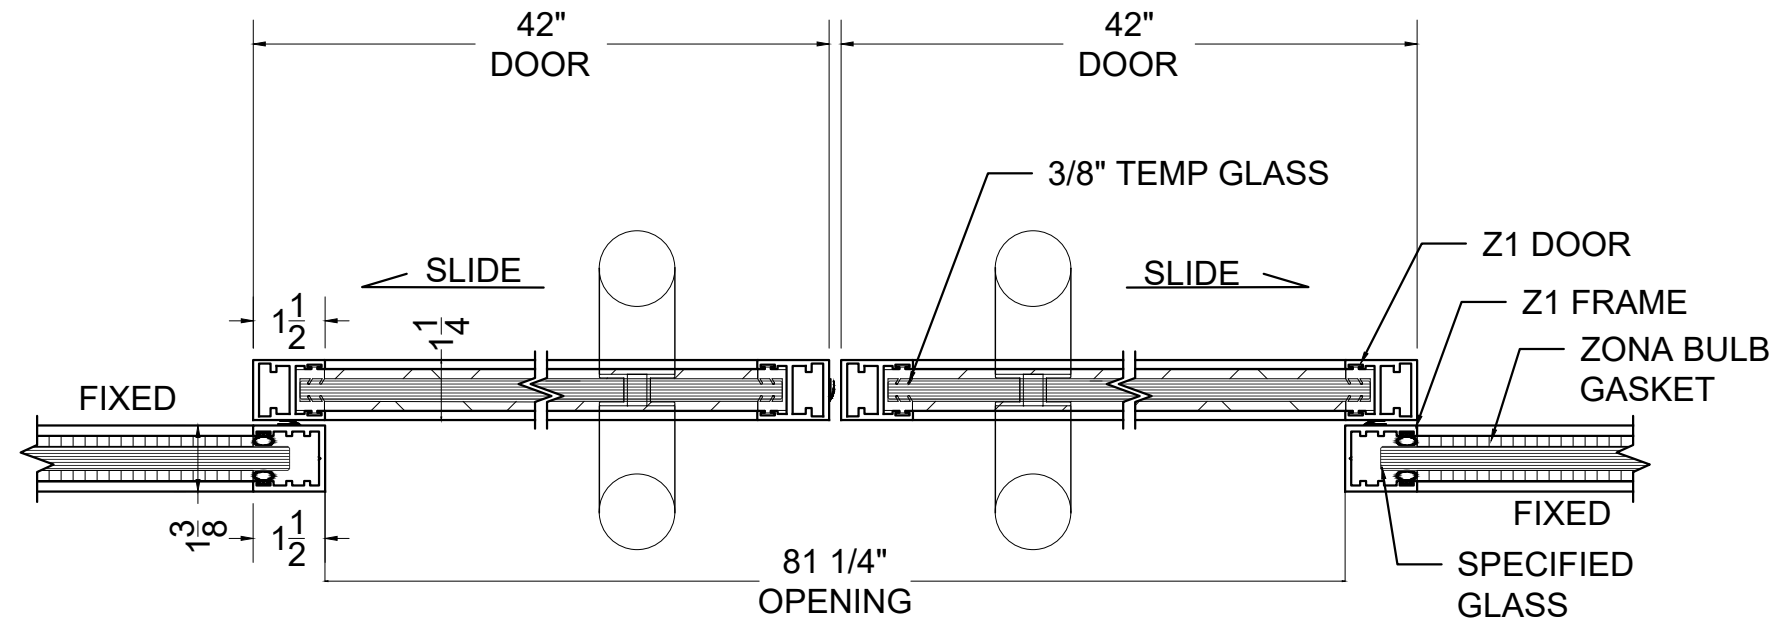

19 Z1 SLIDING DOUBLE DOOR W / LADDER PULL - FIXED GLASS
3' = 1'-0" HORIZONTAL SECTION @ DOORS

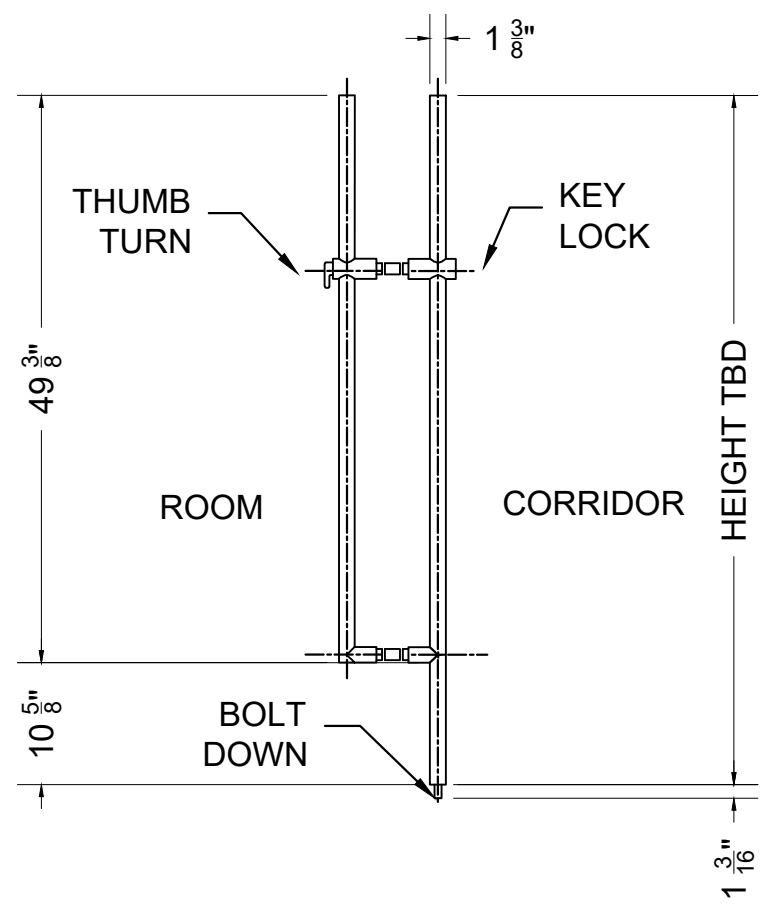

20 ZONA ADA LOCKING LADDER PULL
N.T.S. BY T-CONCEPTS

REV	DATE	DESCRIPTION
1	00/00/00	
2	00/00/00	
3	00/00/00	
4	00/00/00	
5	00/00/00	

ZONA - Z1
ELEVATION 6 DETAILS

RECESS MOUNT SLIDING DOUBLE DOOR
INSIDE OF ROOM WITH ADA LADDER PULL

DRAWING NAME DETAILS	
DATE 10/2/24	DRAWING # D-6
SCALE NTS	
DRAWN BY KAP	SHEET 7 OF 7