




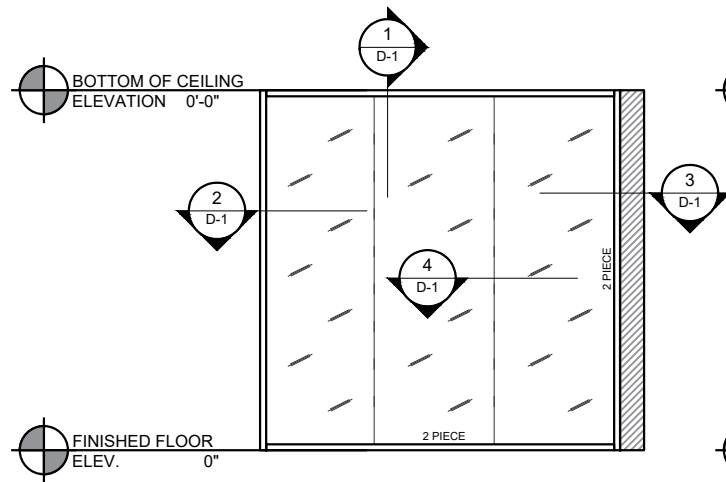


1 Z1+ - FIXED GLASS SYSTEM
EXAMPLE

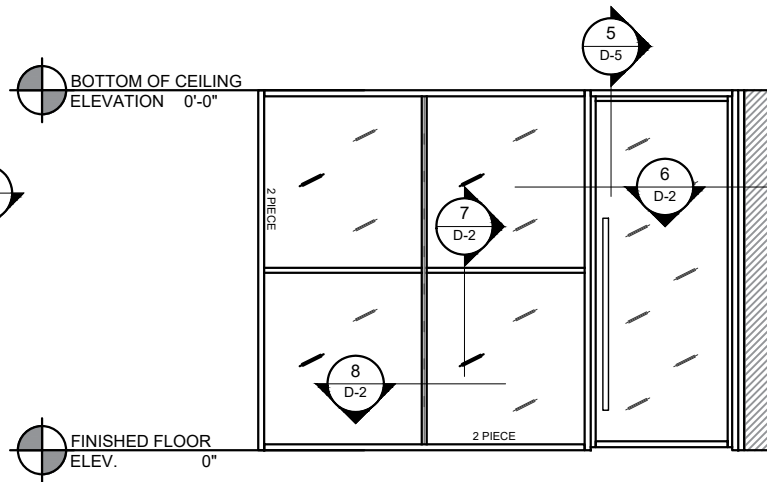


2 Z1+ - VERTICAL & HORIZONTAL SASH
EXAMPLE
FREE SWING DOOR W/ LADDER PULL & STARTER

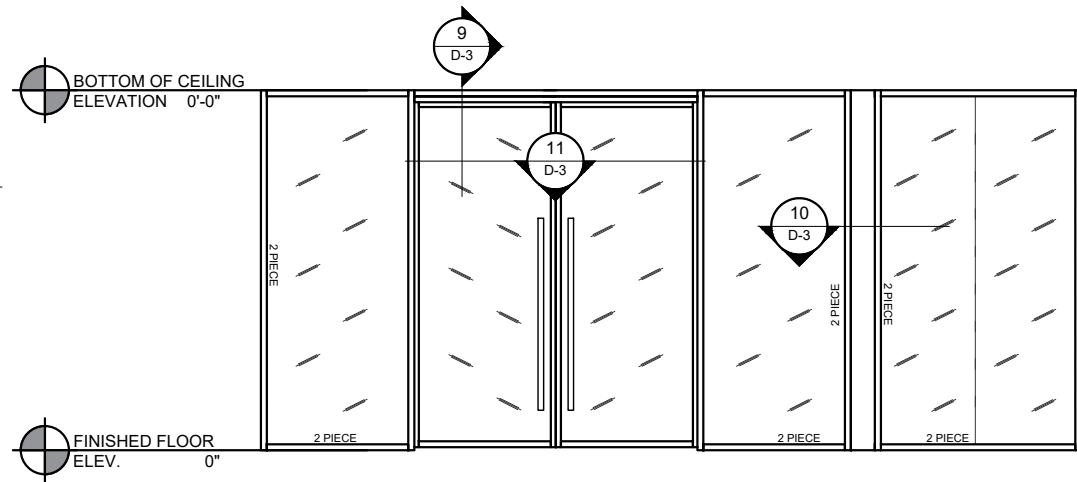


3 Z1+ - DOUBLE DOORS WITH CONCEALED CLOSER
EXAMPLE
FLY-BY POST SHOWN

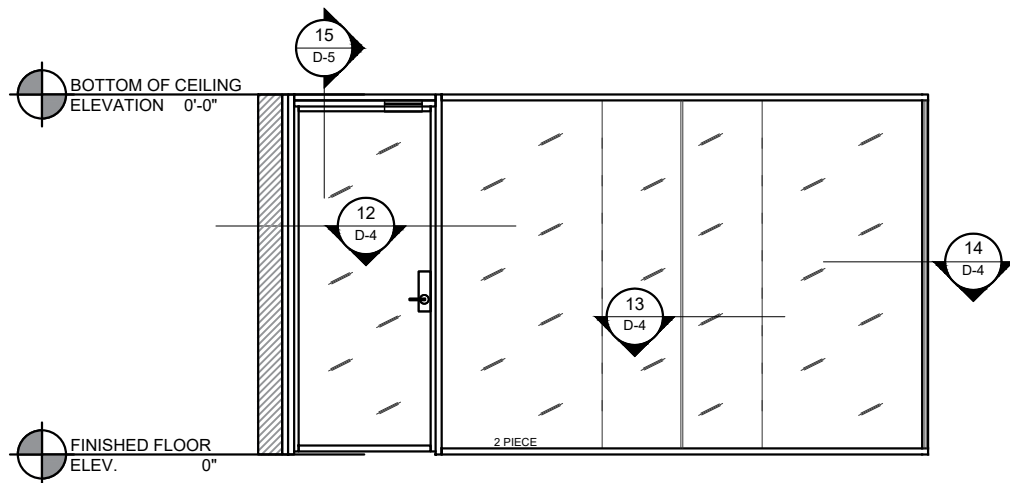

4 Z1+ - DOOR W/ MAGNETIC LOCK AND CONCEALED CLOSER
EXAMPLE
GLASS T-CONNECTION AND MITER CORNER SHOWN

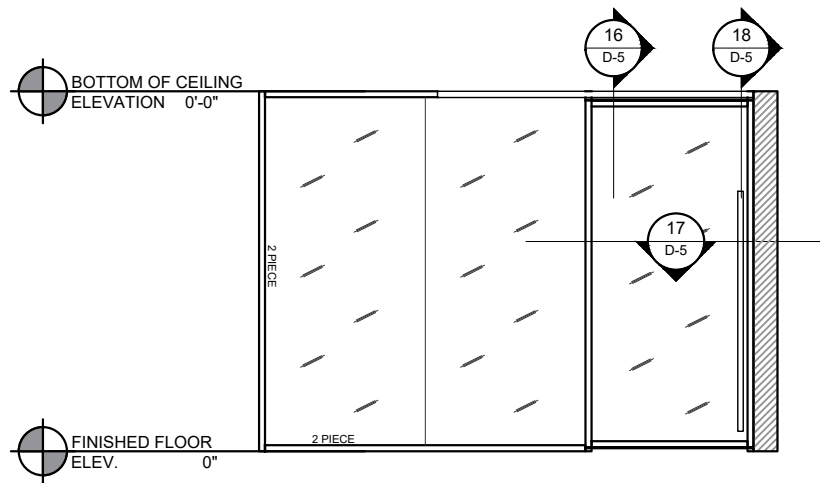

5 Z1+ - SLIDING DOOR - DIRECT MOUNT / OUTSIDE OF ROOM
EXAMPLE




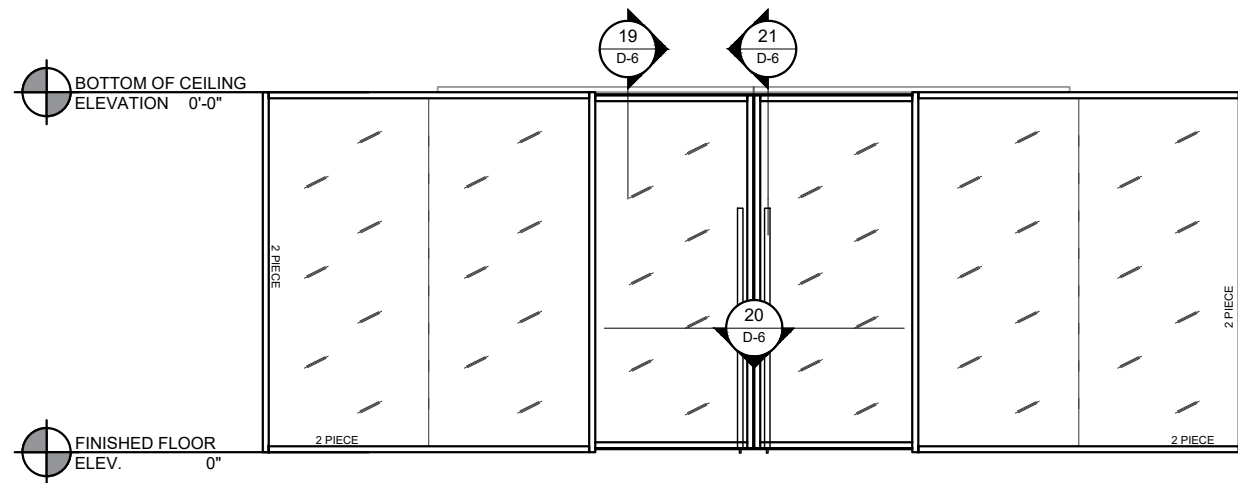


6 Z1+ - SLIDING DOUBLE DOOR - RECESS MOUNT / INSIDE OF ROOM
EXAMPLE
W/ ADA LOCKING LADDER PULL


REV	DATE	DESCRIPTION
1	00/00/00	.
2	00/00/00	.
3	00/00/00	.
4	00/00/00	.
5	00/00/00	.

ZONA - Z1+


DRAWING NAME ELEVATION		
DATE 10/2/24	DRAWING # E-1	
SCALE 1/4"=1'-0"		
DRAWN BY KAP	SHEET 1 OF 7	

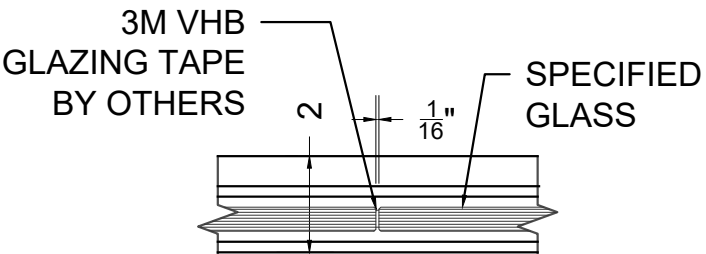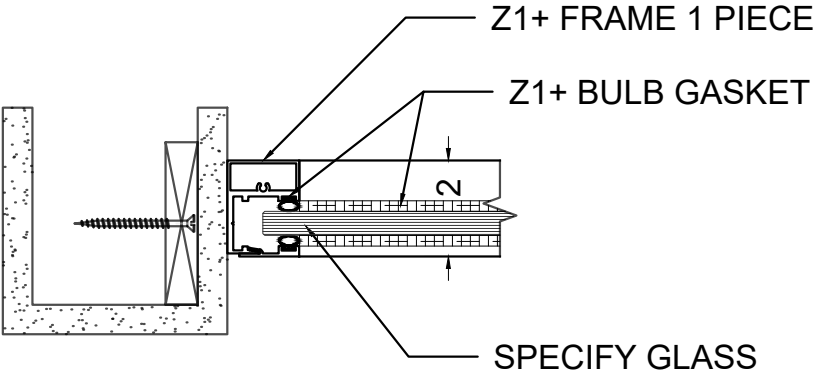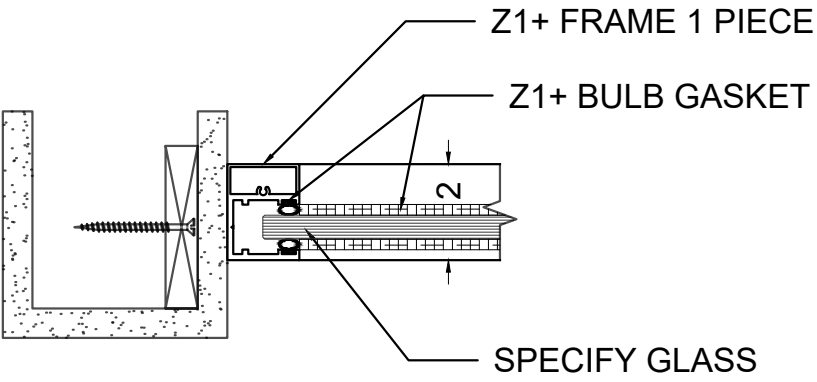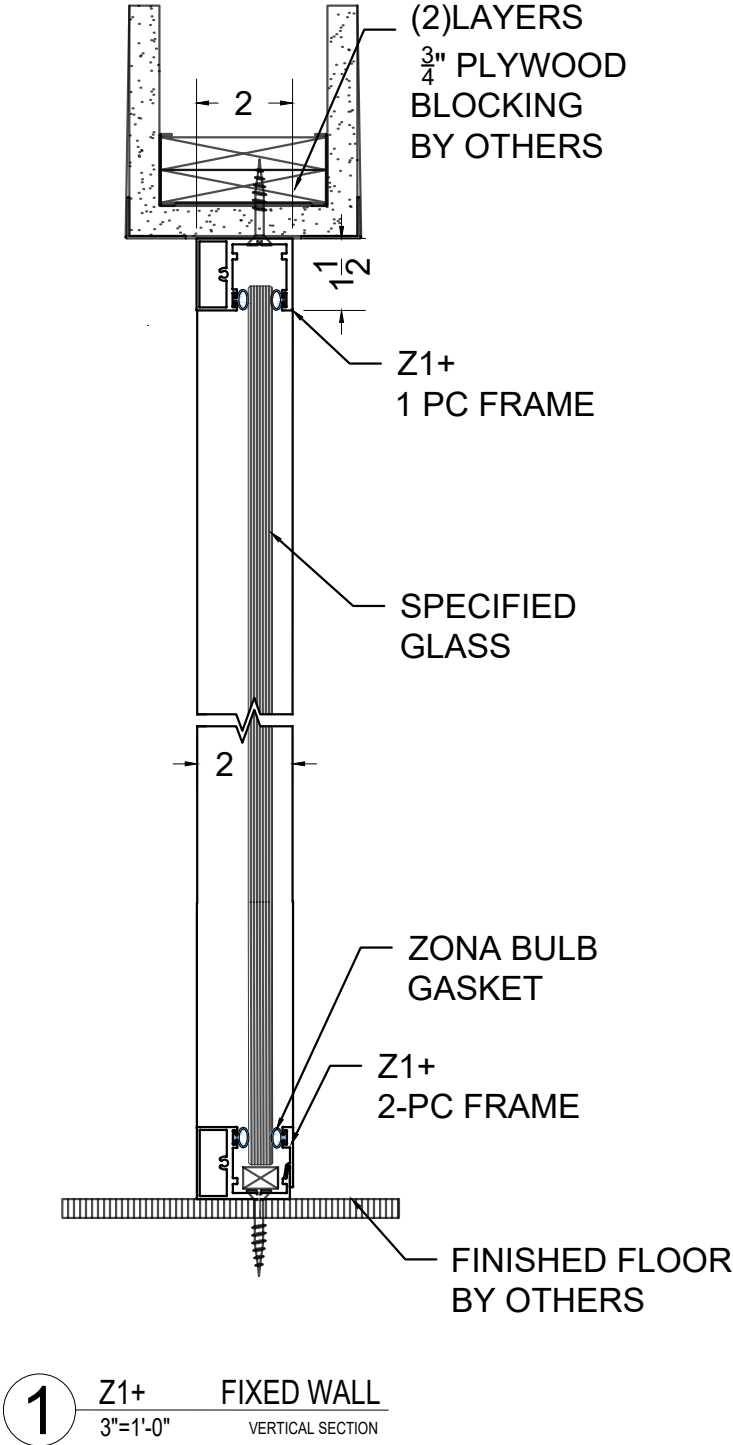


ZONA GLASS WALL SYSTEMS			
REV	DATE	DESCRIPTION	
1	00/00/00		
2	00/00/00		
3	00/00/00		
4	00/00/00		
5	00/00/00		
ZONA - Z1+ ELEVATION 1 DETAILS			FIXED GLASS SYSTEM
DRAWING NAME DETAILS			
DATE 10/2/24		DRAWING # D-1	
SCALE 3'=1'-0"			
DRAWN BY KAP		SHEET 2 OF 7	

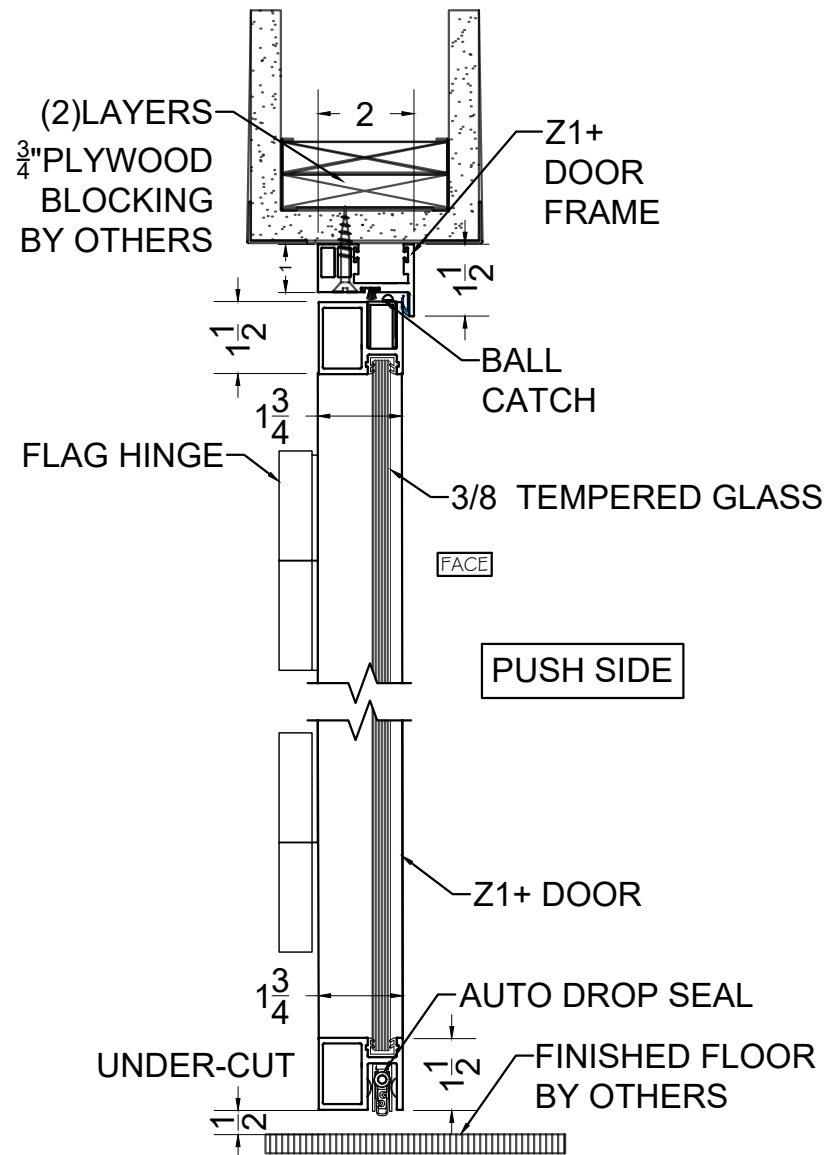


5 Z1+ DOOR - FREE SWING
3" = 1' VERTICAL SECTION

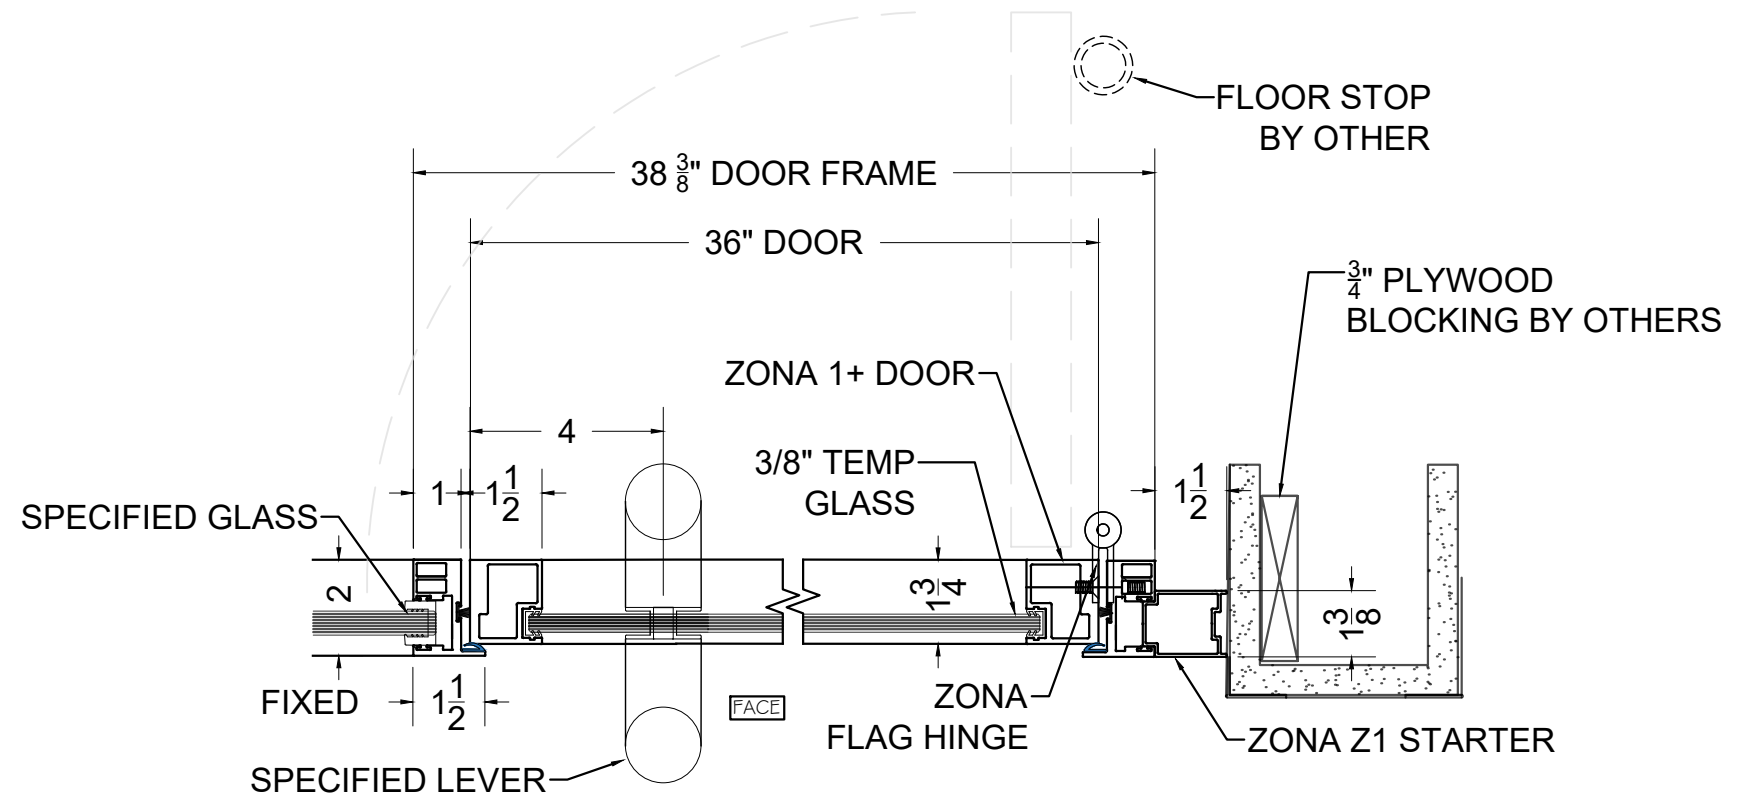

6 Z1+ RH DOOR W / LEVER PULL - DOOR @ PARTITION WALL
3" = 1'-0" HORIZ. SECTION

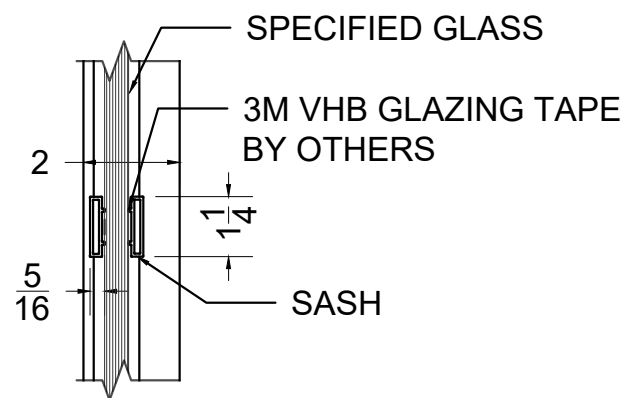

7 Z1+ SINGLE GLAZE - HORIZ. SASH
3" = 1' VERTICAL SECTION

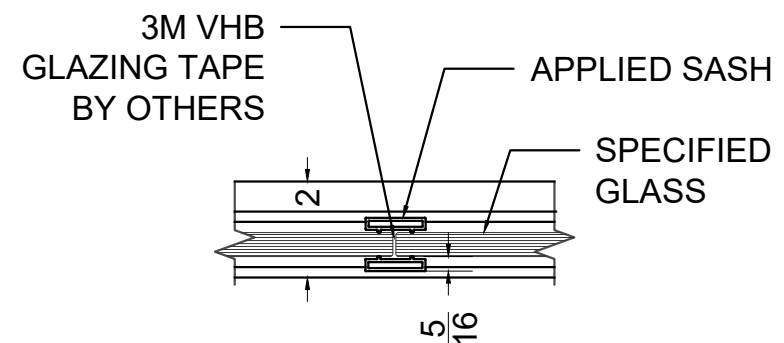

8 Z1+ SINGLE GLAZE - VERTICAL SASH
3" = 1' HORIZONTAL SECTION

REV DATE DESCRIPTION

1	00/00/00	..
2	00/00/00	..
3	00/00/00	..
4	00/00/00	..
5	00/00/00	..

ZONA - Z1+
ELEVATION 2 DETAILS

FREE SWING DOOR WITH LADDER PULL
VERTICAL AND HORIZONTAL SASH

DRAWING NAME

DETAILS

DATE
10/2/24


SCALE
3" = 1'-0"

DRAWN BY
KAP


DRAWING #

D-2


SHEET 3 OF 7

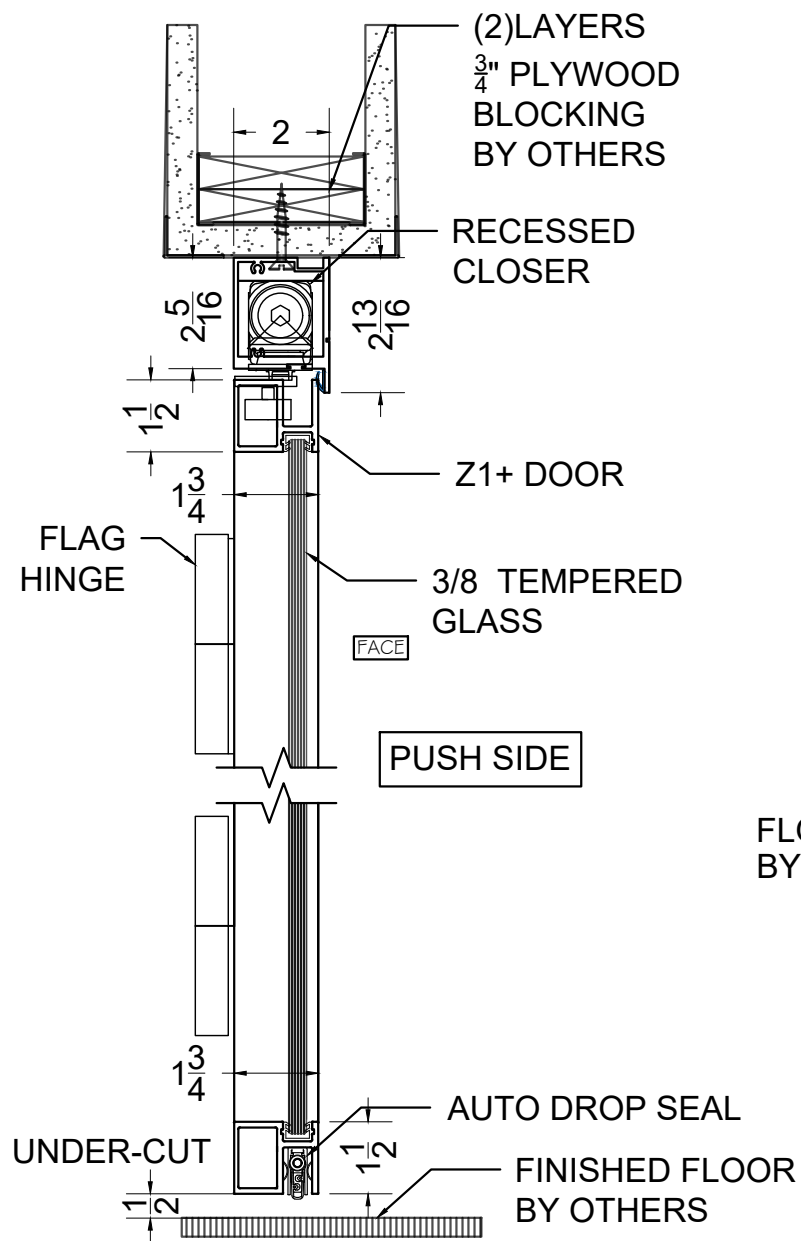

9 Z1+ DOOR - CONCEALED DOOR CLOSER
3" = 1' VERTICAL SECTION

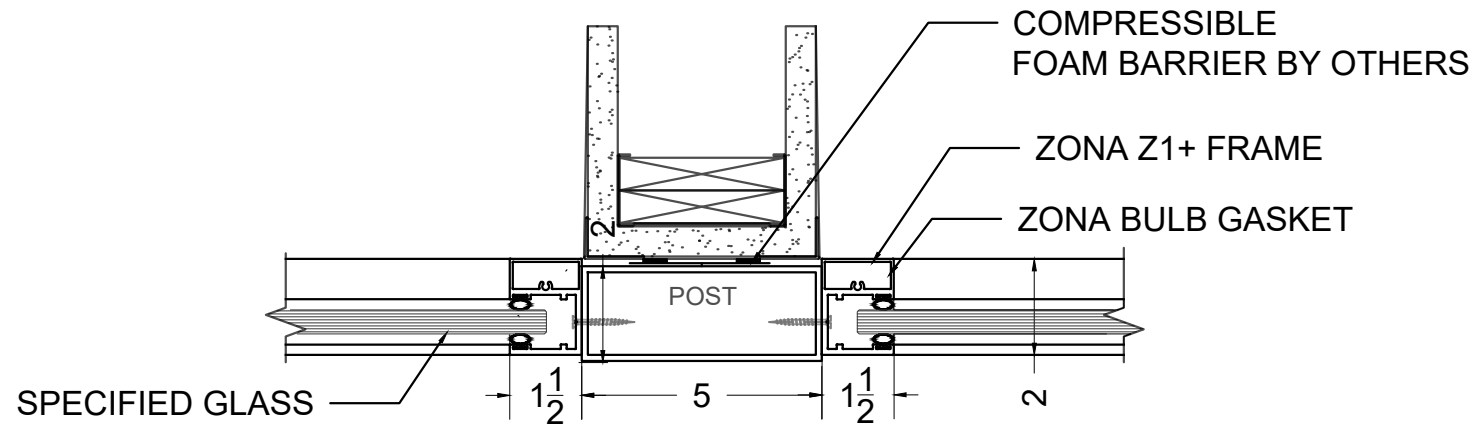

10 Z1+ POST FLY BY DIVIDER WALL
3" = 1' HORIZONTAL SECTION

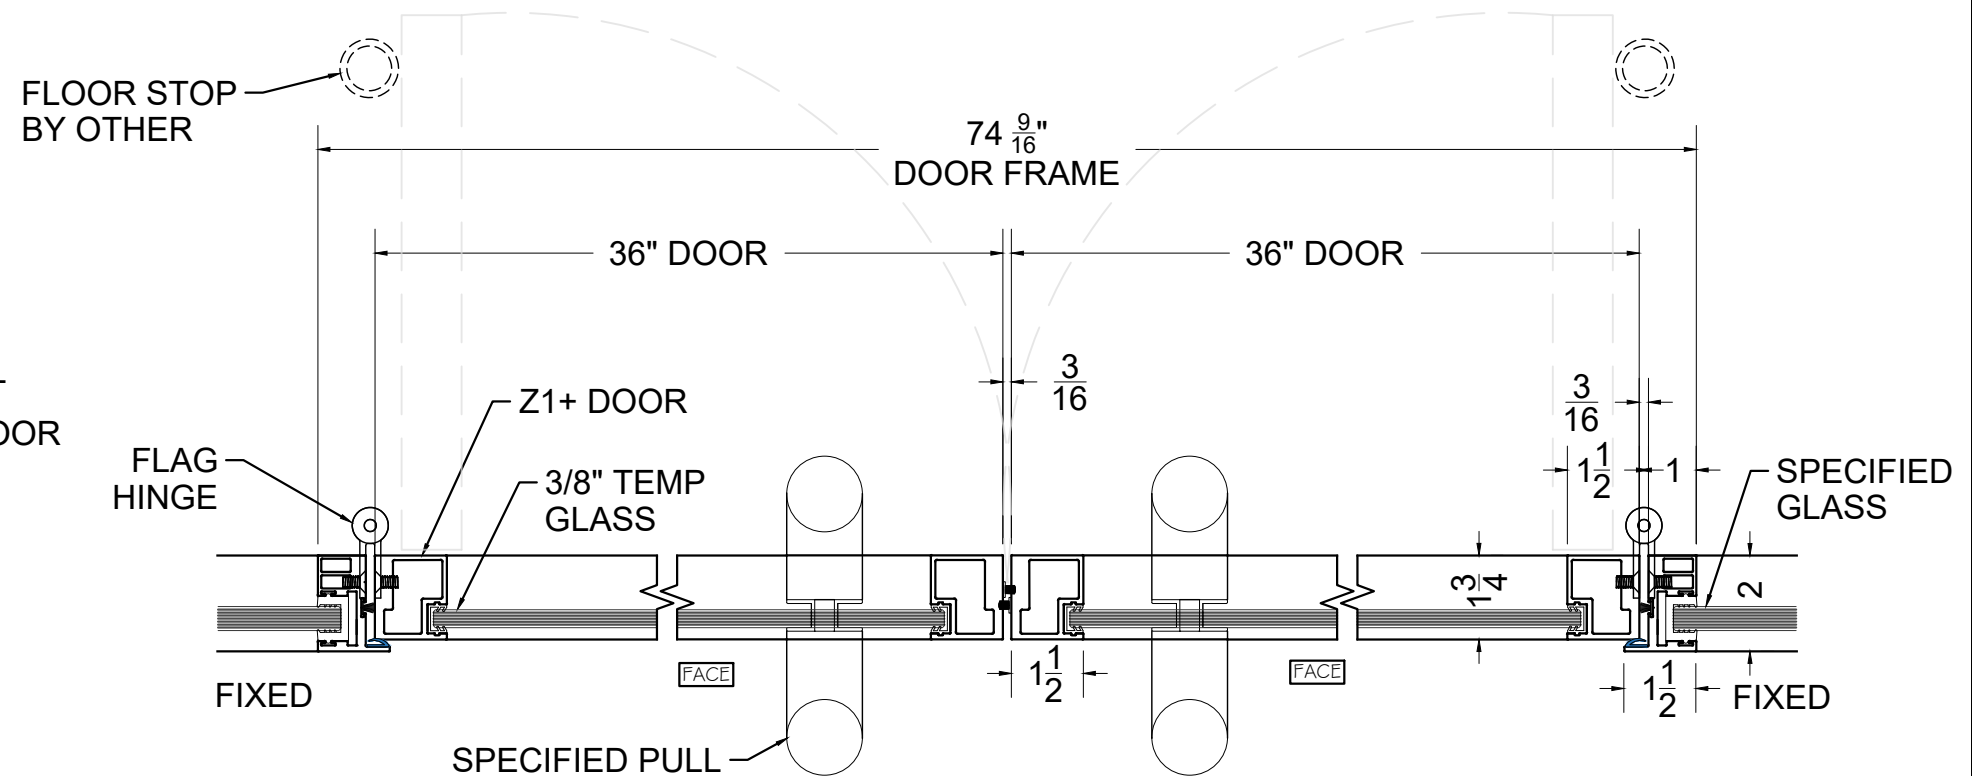

11 Z1+ DOUBLE DOORS W / LADDER PULL - SINGLE GLAZE FIXED PANELS
HORIZ. SECTION

REV	DATE	DESCRIPTION
1	00/00/00	
2	00/00/00	
3	00/00/00	
4	00/00/00	
5	00/00/00	


ZONA - Z1+
ELEVATION 3 DETAILS

DOUBLE DOOR WITH SURFACE
MOUNT CLOSER AND FLY-BY CONDITION


DRAWING NAME
DETAILS

DATE
10/2/24
SCALE
3"=1'-0"
DRAWN BY
KAP


DRAWING #
D-3
SHEET 4 OF 7

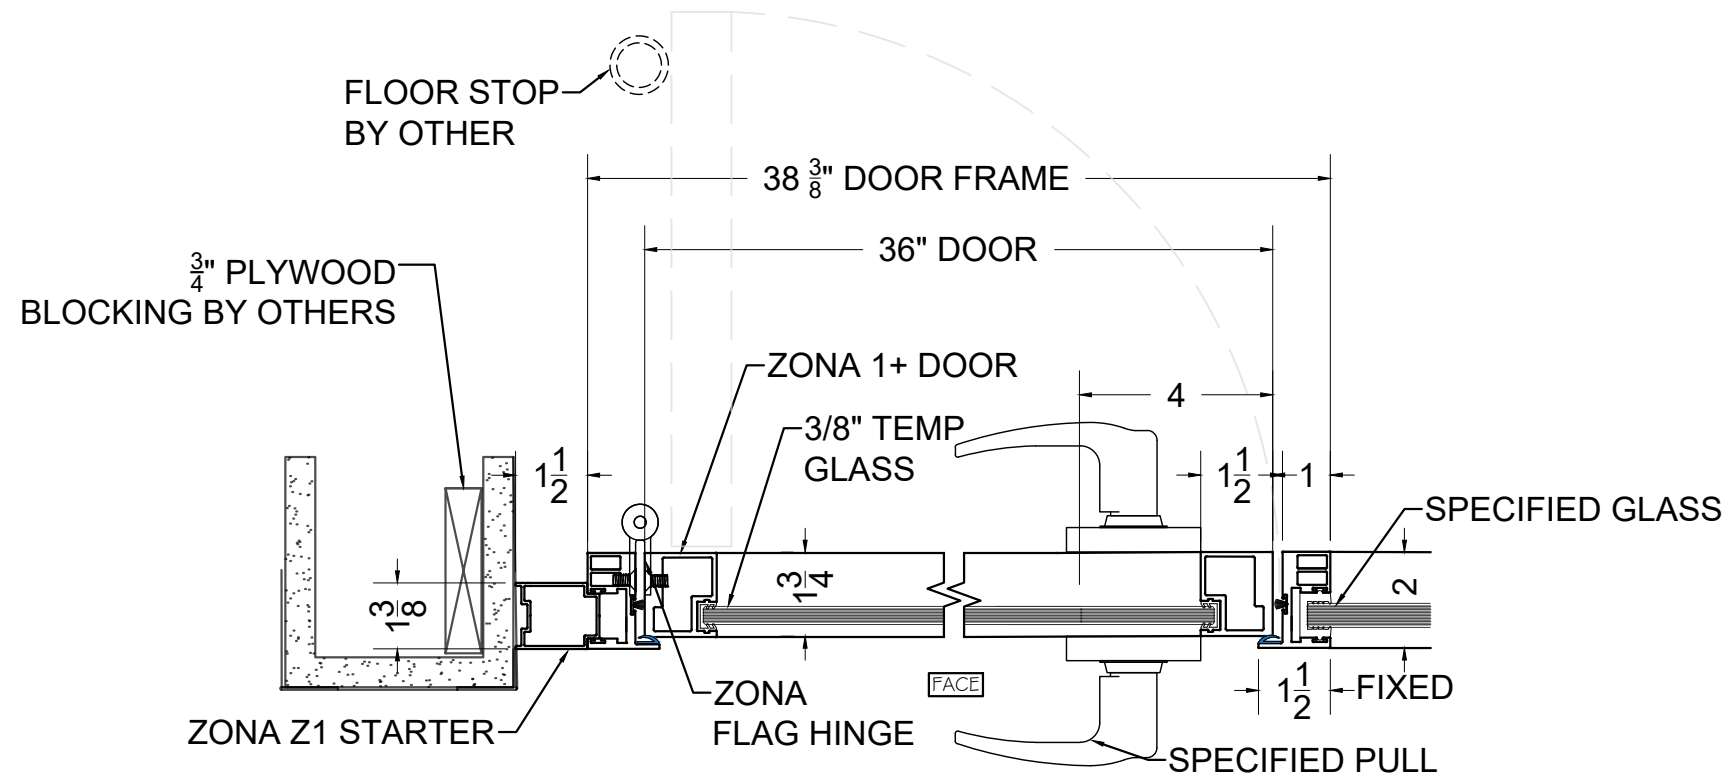


12 Z1+ LH DOOR W / LEVER PULL - DOOR @ PARTITION WALL
3"=1'-0" HORIZ. SECTION

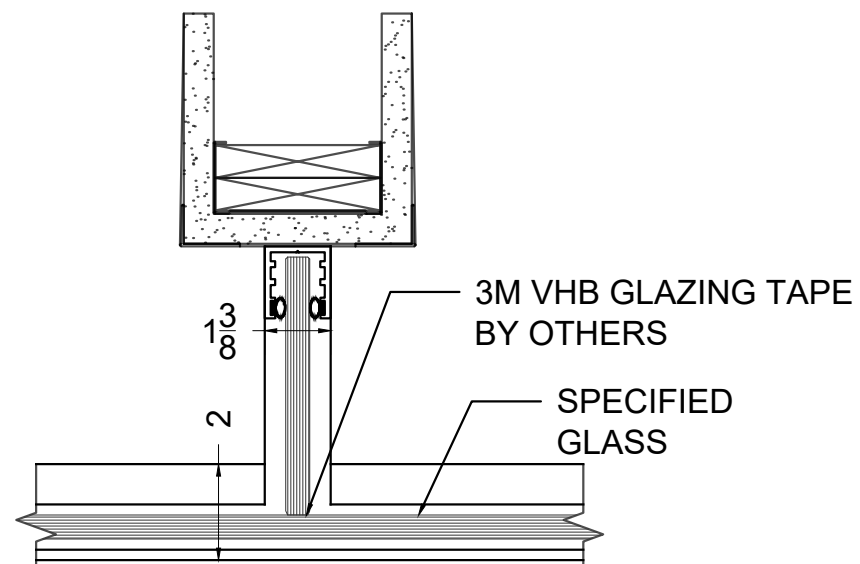

13 Z1+ WITH Z1 "T" CONECTION
3" = 1" HORIZONTAL SECTION

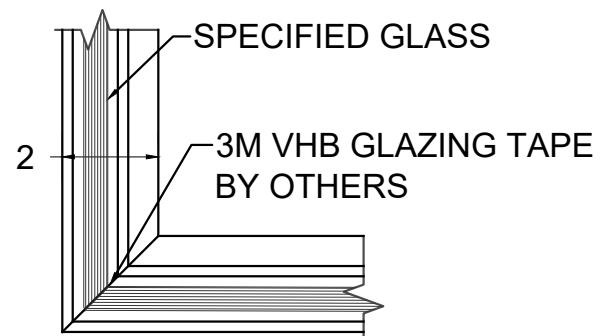


14 Z1+ SINGLE GLAZE - CORNER MITER
3" = 1" HORIZONTAL SECTION

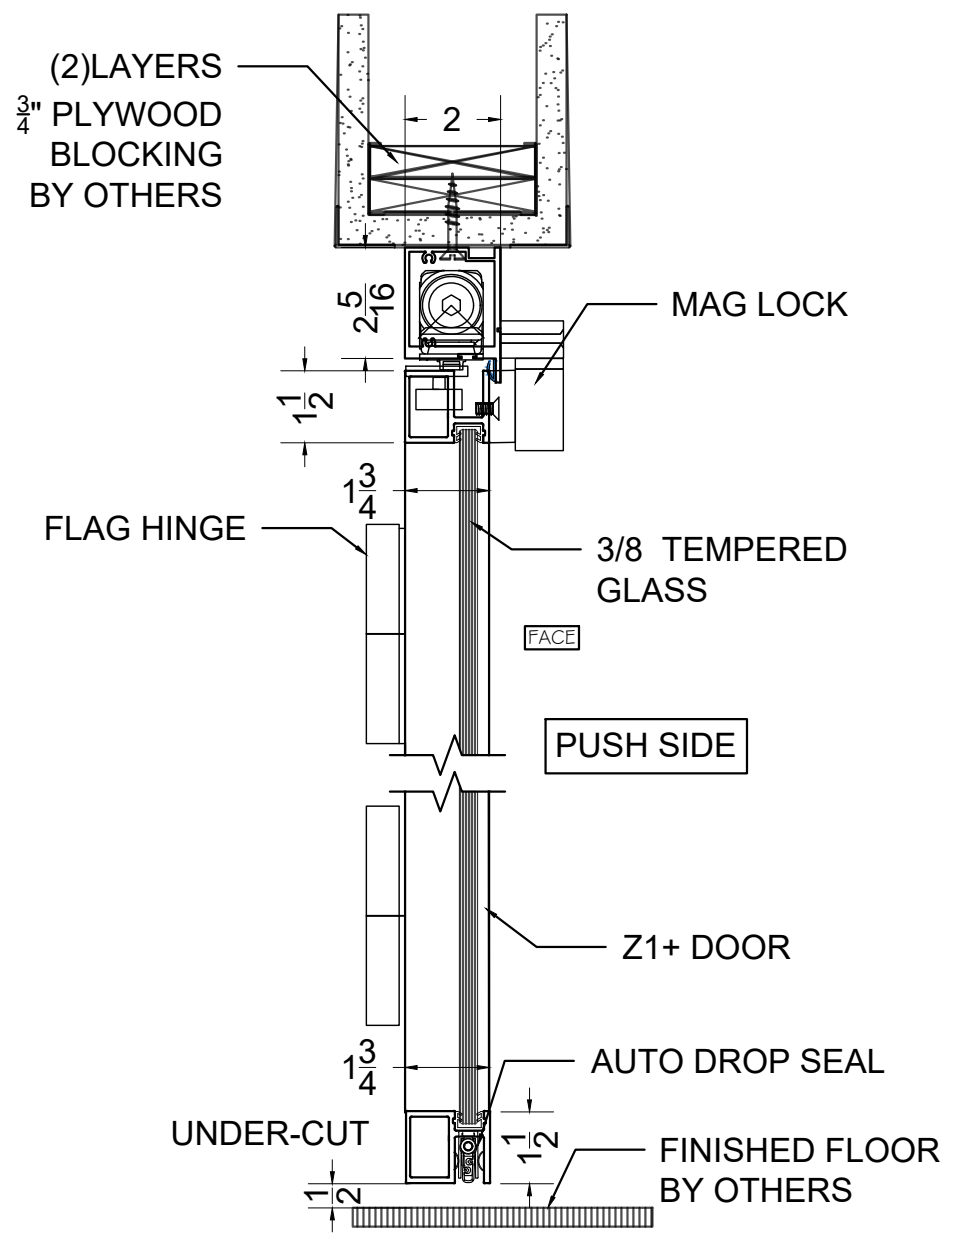


15 Z1+ DOOR - MAGNETIC LOCK
3" = 1" & CONCEALED DOOR CLOSER

ZONA GLASS WALL SYSTEMS				
	REV	DATE	DESCRIPTION	
ZONA - Z1+ ELEVATION 4 DETAILS	1	00/00/00		
	2	00/00/00		
	3	00/00/00		
	4	00/00/00		
	5	00/00/00		
DOOR WITH MAG LOCK & LEVER HANDLE T-CONNECTION & CORNER CONDITION				
DRAWING NAME				
DETAILS				
DATE 10/2/24		DRAWING #		
SCALE 3"=1'-0"		D-4		
DRAWN BY KAP		SHEET 5 OF 7		

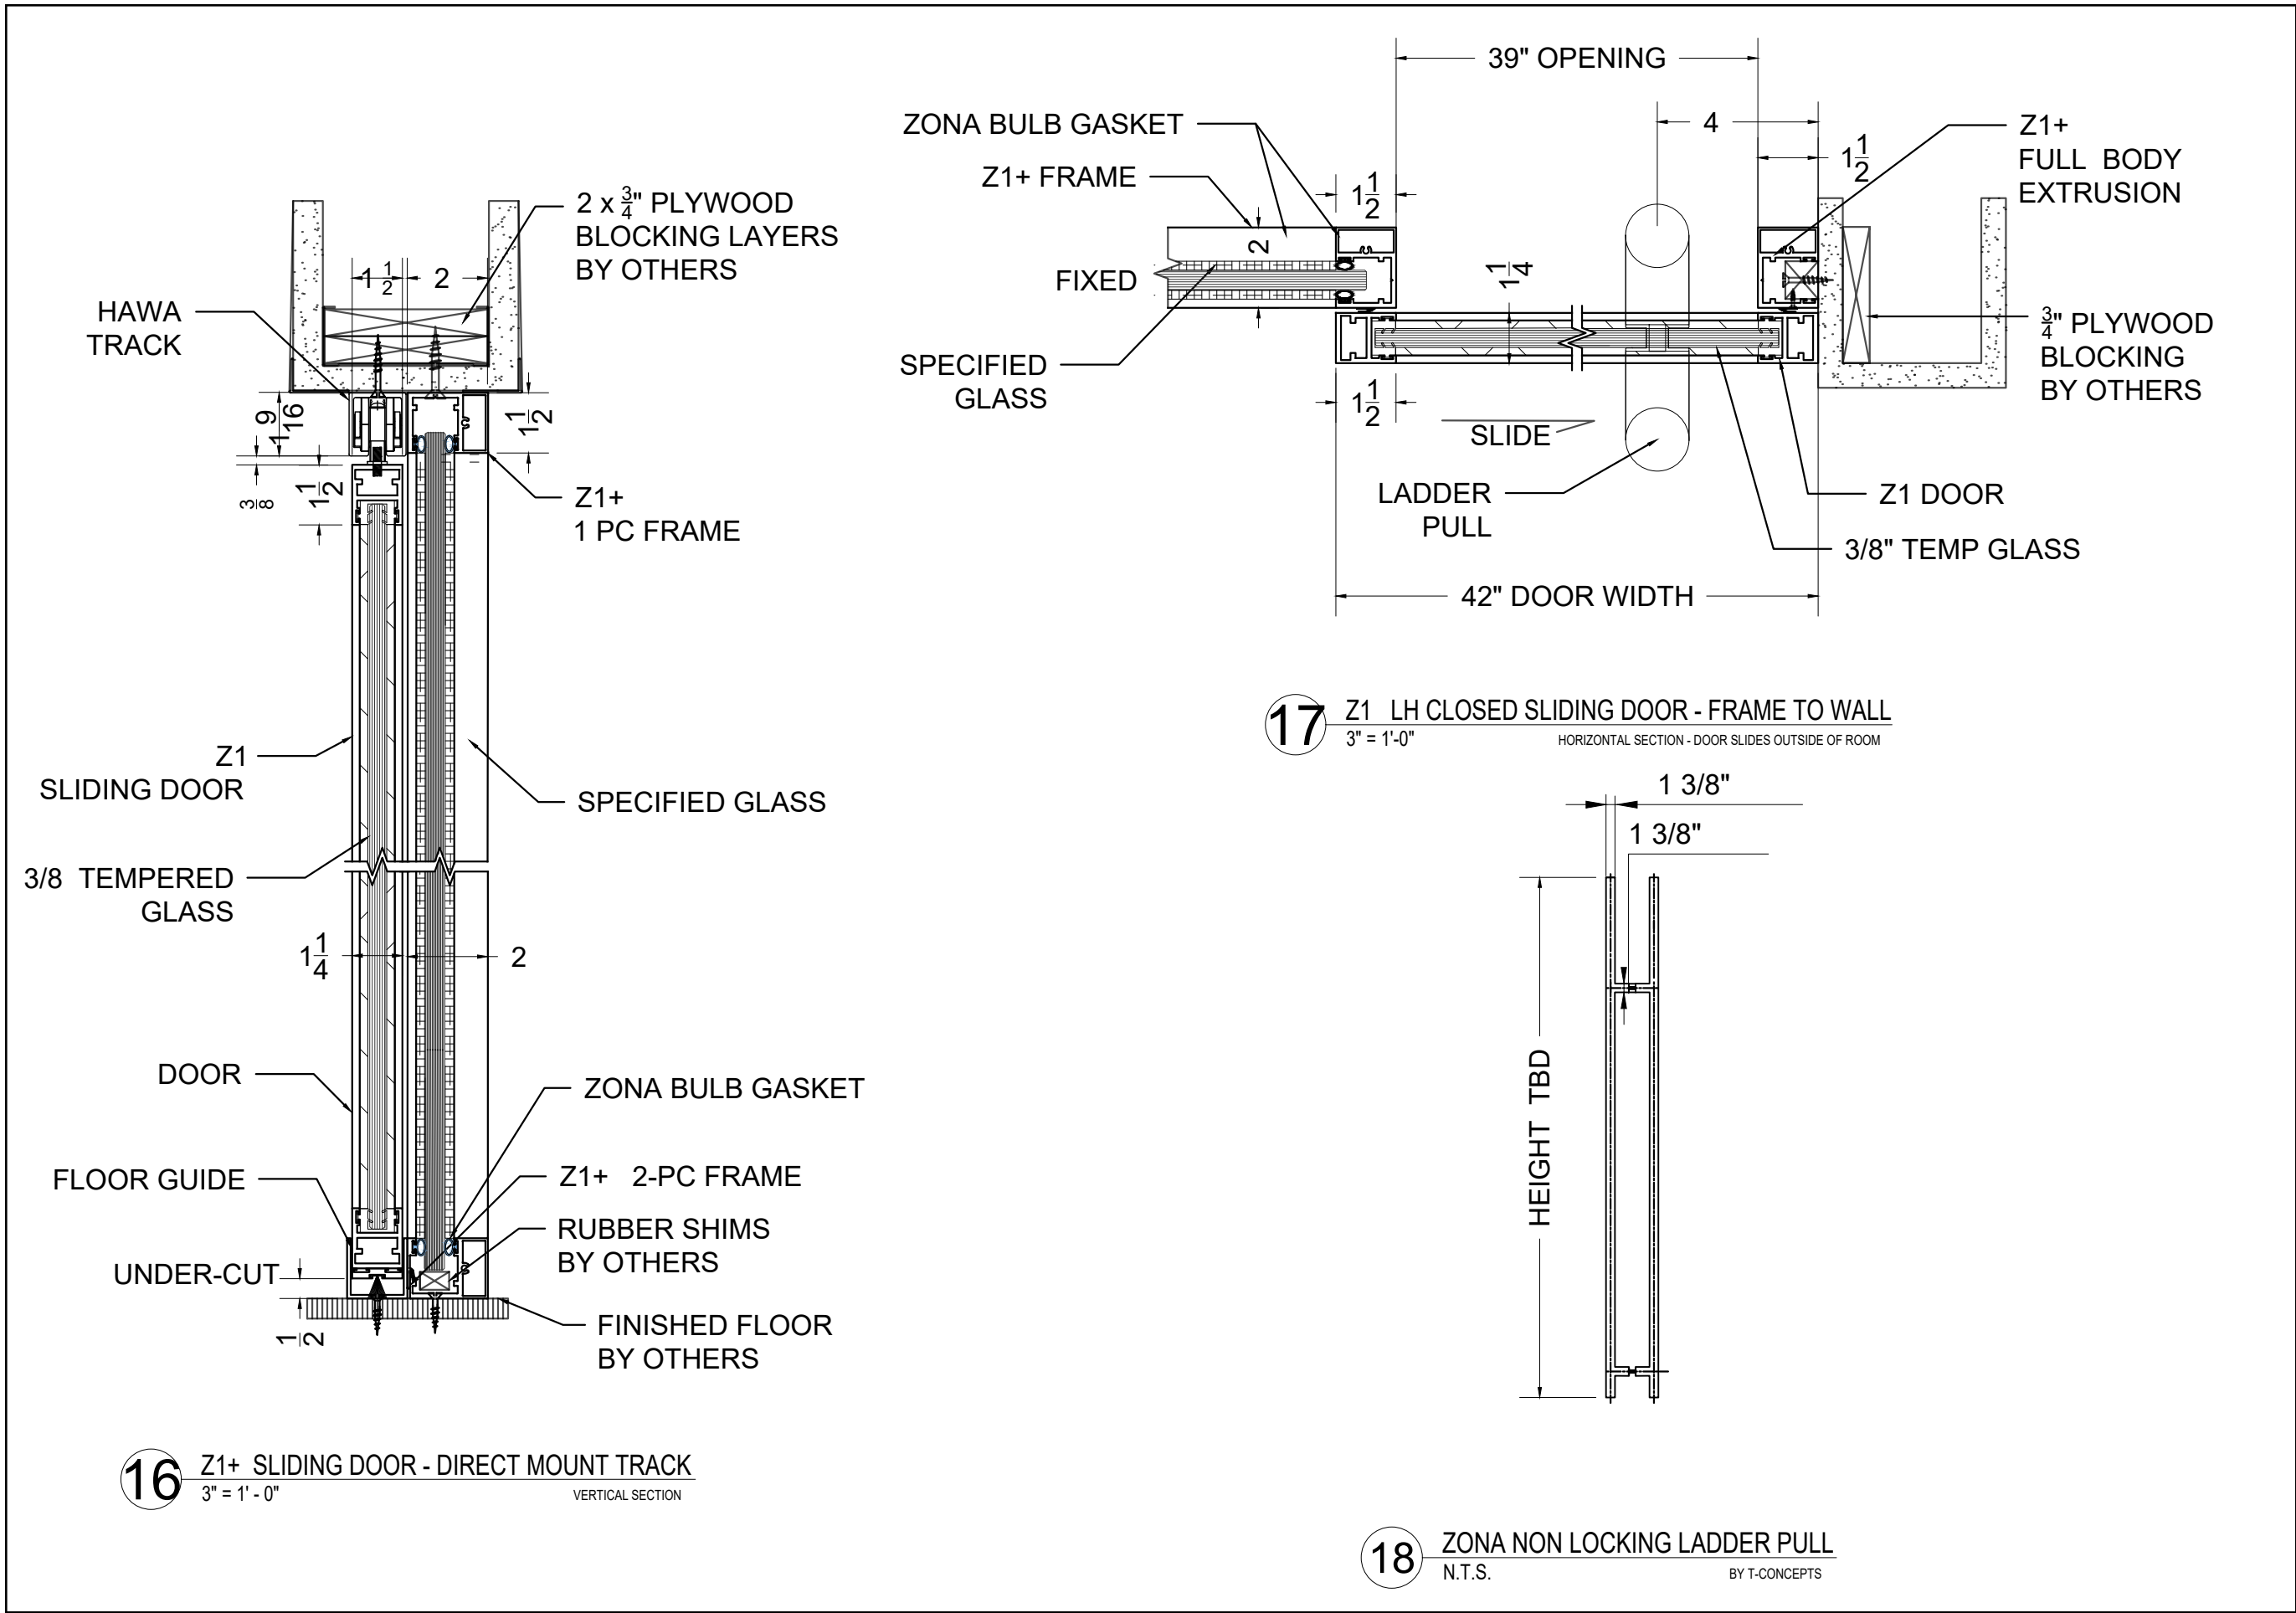

ZONA[®] GLASS WALL SYSTEMS			
ZONA - Z1+ ELEVATION 5 DETAILS	REV	DATE	DESCRIPTION
	1	00/00/00	-
	2	00/00/00	-
	3	00/00/00	-
	4	00/00/00	-
DIRECT MOUNT.SLIDING DOOR OUTSIDE OF ROOM	5	00/00/00	-
DRAWING NAME			
DETAILS			
DATE		DRAWING #	
10/2/24		D-5	
SCALE			
NTS		SHEET 6 OF 7	
DRAWN BY			
KAP			

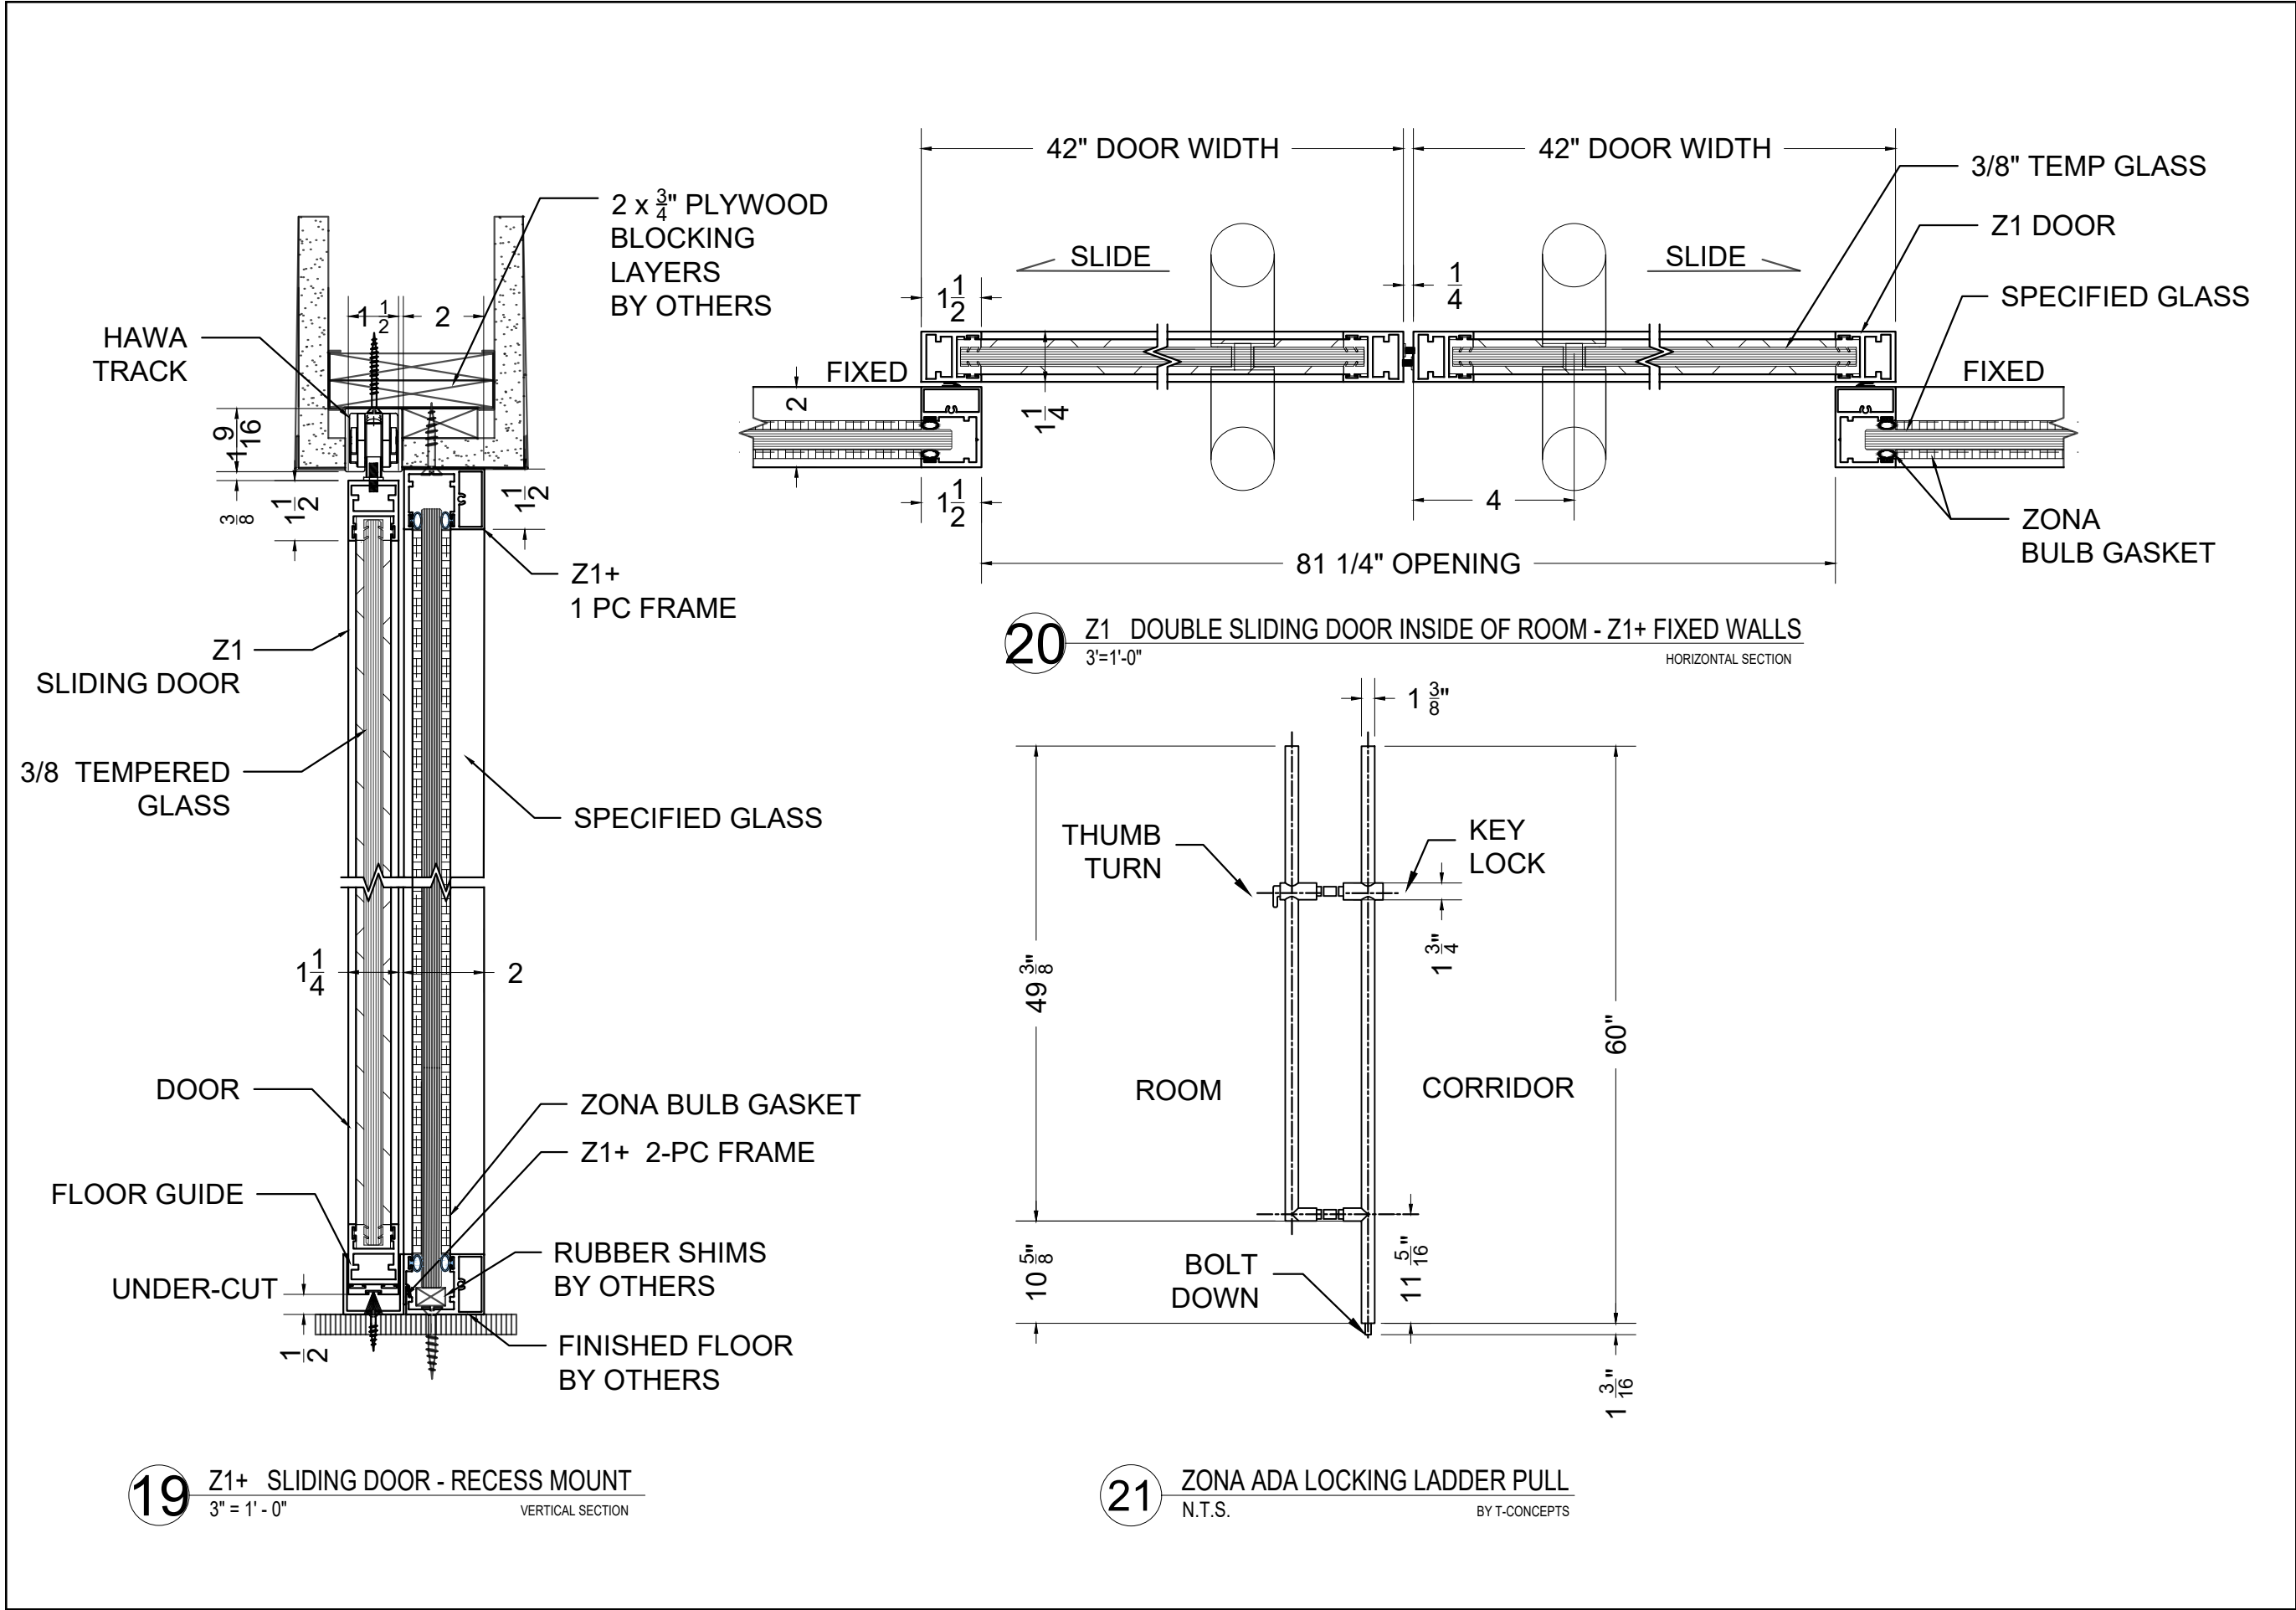

REV	DATE	DESCRIPTION
1	00/00/00	
2	00/00/00	
3	00/00/00	
4	00/00/00	
5	00/00/00	

ZONA - Z1+
ELEVATION 6 DETAILS

RECESS MOUNT SLIDING DOUBLE DOOR
INSIDE OF ROOM WITH ADA LADDER PULL

DRAWING NAME DETAILS	
DATE 10/2/24	DRAWING # D-6
SCALE NTS	
DRAWN BY KAP	SHEET 7 OF 7