


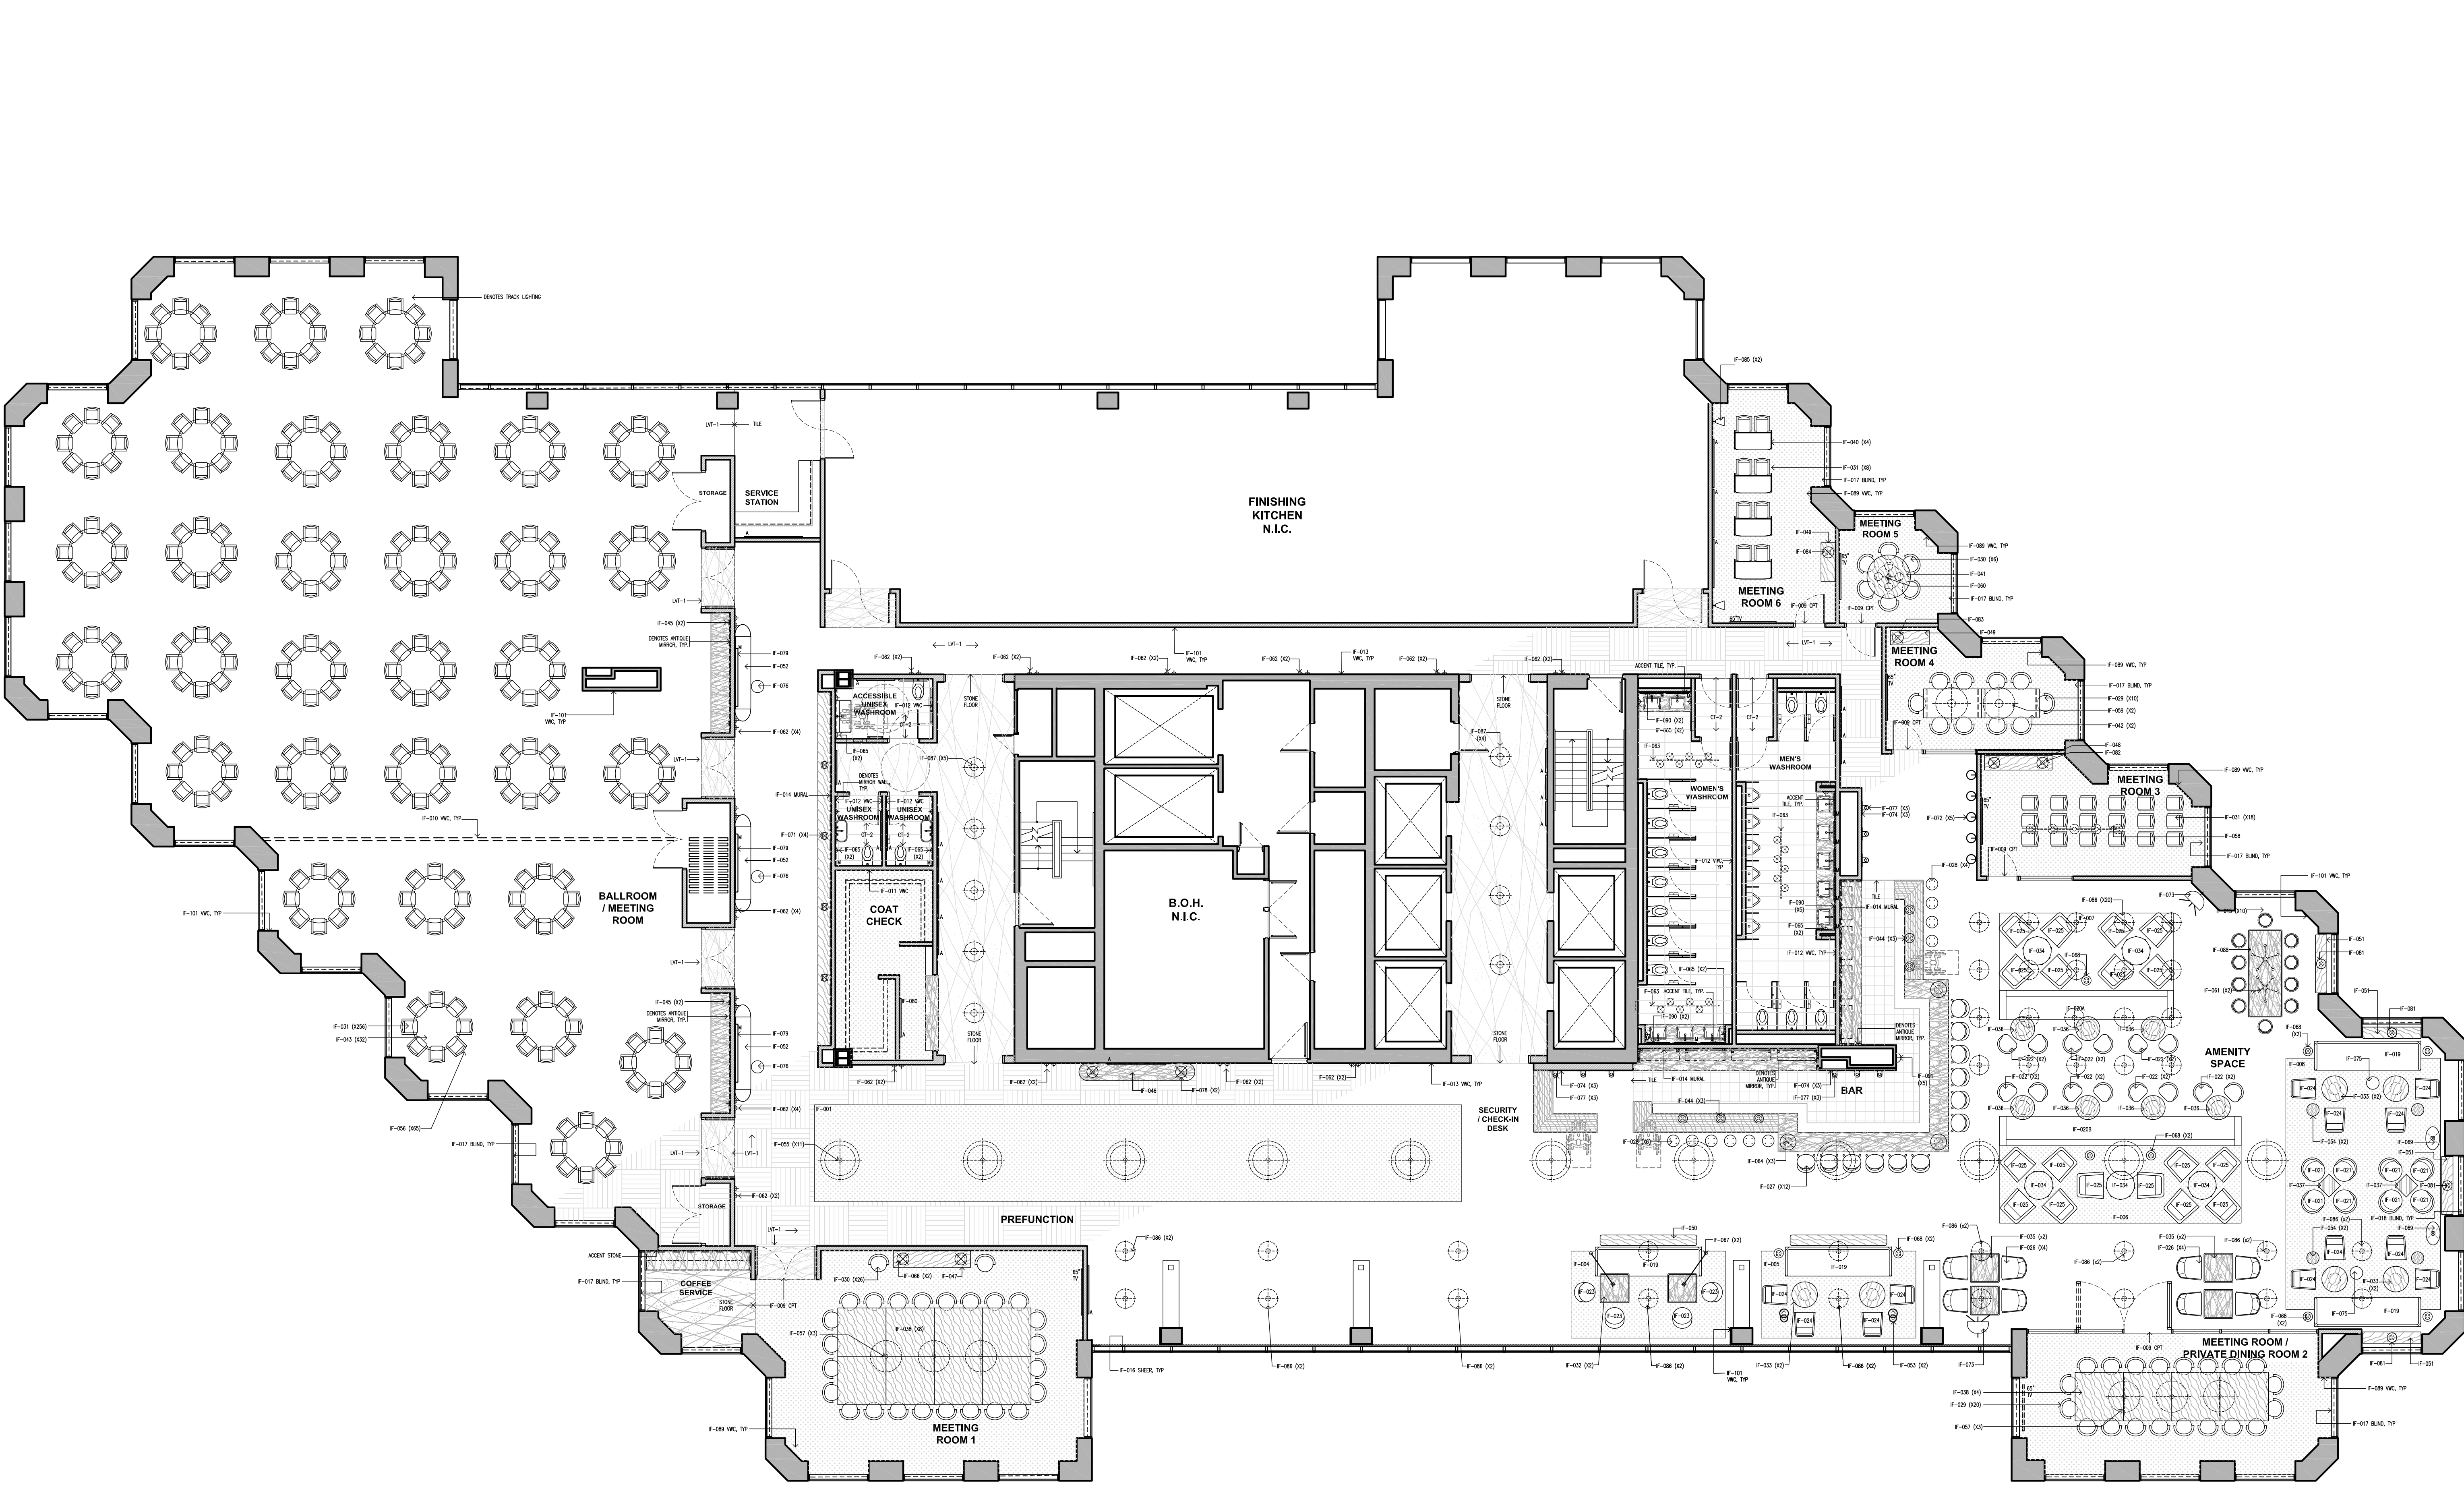

DRAWING NOTES

DO NOT SCALE DRAWINGS. REQUEST VERIFICATION OF DIMENSIONS AS REQUIRED. THE GENERAL CONTRACTOR SHALL CHECK AND VERIFY ALL LEVELS, DATUM AND DIMENSIONS AND SHALL REPORT ANY AND ALL ERRORS TO THE CONSULTANT IMMEDIATELY.

THIS DRAWING IS TO BE READ IN CONJUNCTION WITH STRUCTURAL, MECHANICAL, ELECTRICAL AND ANY OTHER APPLICABLE CONSULTANTS DRAWINGS.

COPYRIGHT RESERVED - ALL PARTS OF THIS DRAWING AND RELATED DOCUMENTS, INCLUDING SPECIFICATIONS, ARE EXCLUSIVE PROPERTY OF DESIGN WORKSHOP ARCHITECT INC. AND SHALL NOT BE USED IN WHOLE OR IN PART WITHOUT WRITTEN PERMISSION OF THE CONSULTANT.

THIS DRAWING IS NOT TO BE USED FOR CONSTRUCTION UNTIL SIGNED BY THE CONSULTANT.

KEY PLAN

GENERAL NOTES / LEGEND

INTERIOR DESIGN

MONCUR

MONCUR DESIGN ASSOCIATES INC.

HATCHED PLAN

STUDIO

All drawings and written material appearing herein constitute the original and unpublished work of the interior designer and may not be duplicated, used or disclosed without the prior written consent of the interior designer. These drawings are for design intent only. All dimensions are to be verified on site prior to commencement of work.

PRELIMINARY

NOT FOR CONSTRUCTION

NO	ISSUE / REVISION	DATE

ISSUED FOR CLIENT REVIEW

2024-06-21

ARCHITECT

DESIGN WORKSHOP ARCHITECTS

235 Carlaw Ave, Suite 401, Toronto, ON, Canada
+1.416.306.9987 / M4M 2S1 / www.designworkshop.ca

SEAL

PROJECT NORTH

12 FEB 2024

PROJECT

SCOTIA PLAZA - 68TH FLOOR RENOVATION

CLIENT

KINGSETT CAPITAL

DRAWING TITLE

FURNITURE PLAN

SCALE

1/4"=1'-0"

DRAWN BY

DATE STARTED

A.P./E.H.

CHECKED BY

PROJECT NO

1154

SHEET NUMBER

ID-10