


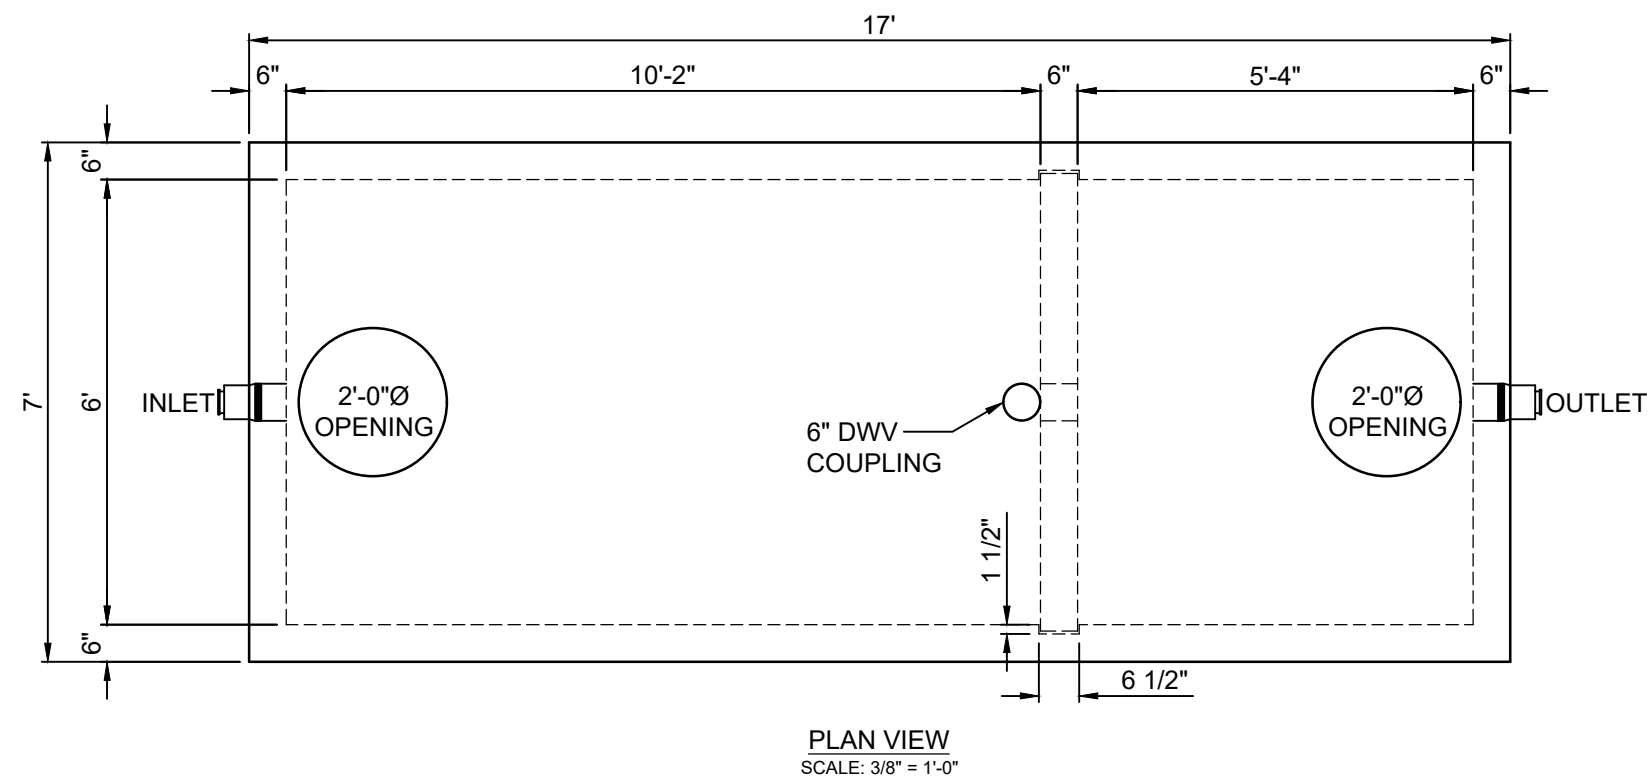


NOTES:

- 1) CONCRETE: 5000 PSI @ 28 DAYS
- 2) STRIP STRENGTH: 3500 PSI
- 3) COVER TO STEEL: 1" U.N.O.
- 4) REINFORCING CONFORMS TO ASTM A615 & A 185
- 5) DESIGN: MAXIMUM EARTH COVER IS 5'-0"; HS-20 TRAFFIC LOADS

WATER TABLE BELOW BASE OF TANK

- 6) 1" BUTYL GASKET PROVIDED FOR JOINT

6"-4" KOR N SEAL GASKET
INLET & OUTLET
(TYP)

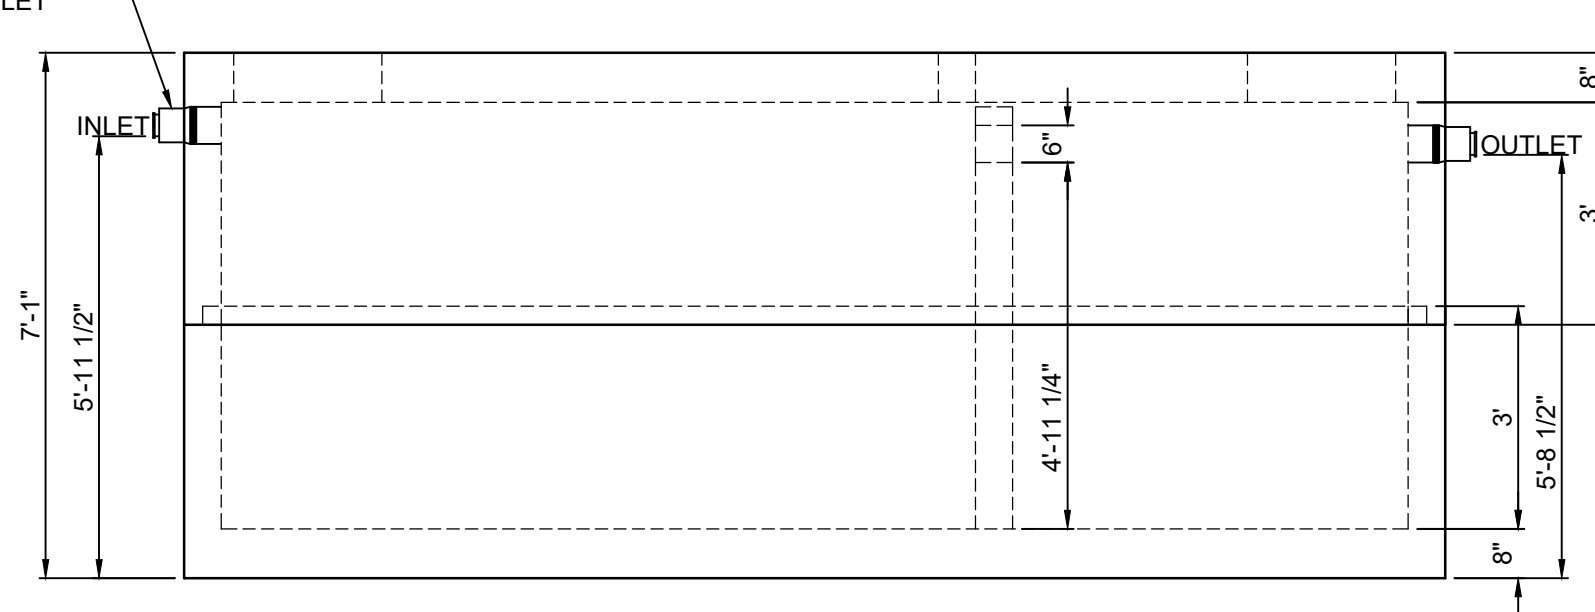

SECTION VIEW
SCALE: 3/8" = 1'-0"

WEIGHTS

BASE	11.15 TONS
LID	10.81 TONS
BAFFLE WALL	1.33 TONS



Deihl Vault & Precast, Inc.
1786 State Route 254, Orangeville, Pa 17859
www.deihlprecast.com

3000 GALLON HEAVY DUTY TWO COMPARTMENT TANK

CUSTOMER

DATE	SALES	DRAWN	ENGINEER	CHECKED	JOB NUMBER
SALES ORDER				REVISION	SHEET
				REV DATE	1 OF 1