



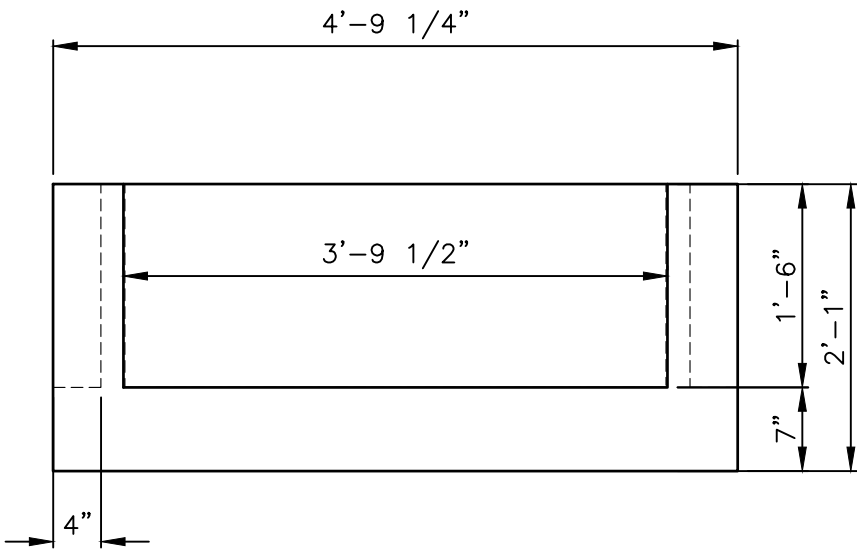


FRONT PROFILE

SCALE: 1/2" = 1'-0"

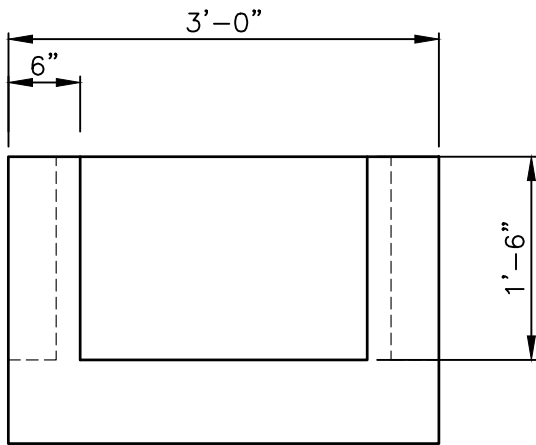

SIDE PROFILE

SCALE: 3/4" = 1'-0"

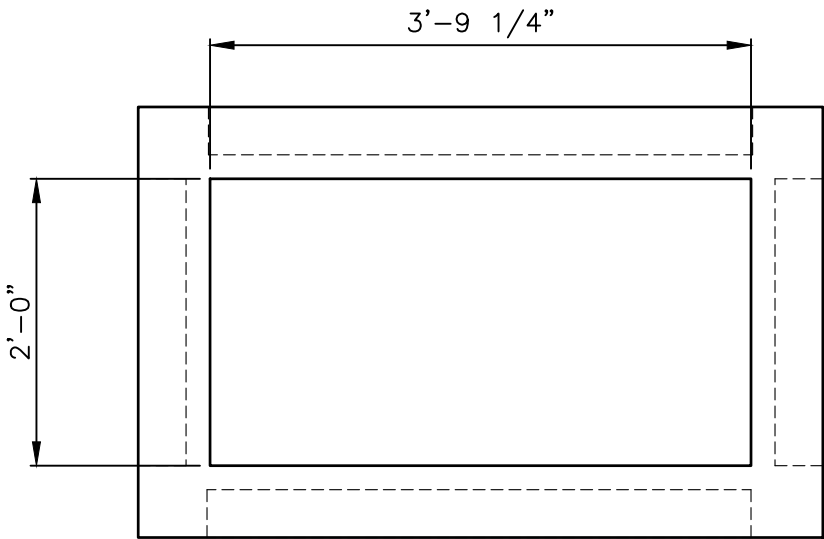

PLAN VIEW

SCALE: 3/4" = 1'-0"

- NOTES:
- 1) CONCRETE STRENGTH: 5000 PSI @ 28 DAYS
 - 2) STRIP STRENGTH: 3500 PSI
 - 3) COVER TO STEEL: 1 1/2" U.N.O.
 - 4) REINFORCEMENT BAR A.S.T.M. A615 GRADE 60, WWF CONFORM TO A.S.T.M. A185.
 - 5) DESIGN: HS-25 TRAFFIC LOADINGS

WEIGHTS		
SLAB	1 REQ'D	0.8679 TONS
BILL OF MATERIALS		
QTY.	DESCRIPTION	ITEM #
-	-	
-	-	
.429	CONCRETE MIX	



Deihl Vault & Precast, Inc.

1786 State Route 254, Orangeville, Pa 17859

www.deihlprecast.com

PA INLET 18" HIGH BOX					
CUSTOMER					
DATE	SALES	DRAWN	ENGINEER	CHECKED	JOB NUMBER
4/16/25	-	R.F.	-	-	-
SALES ORDER				REVISION	SHEET
-				REV DATE	1 OF 1
				-	