


CARRICKANE

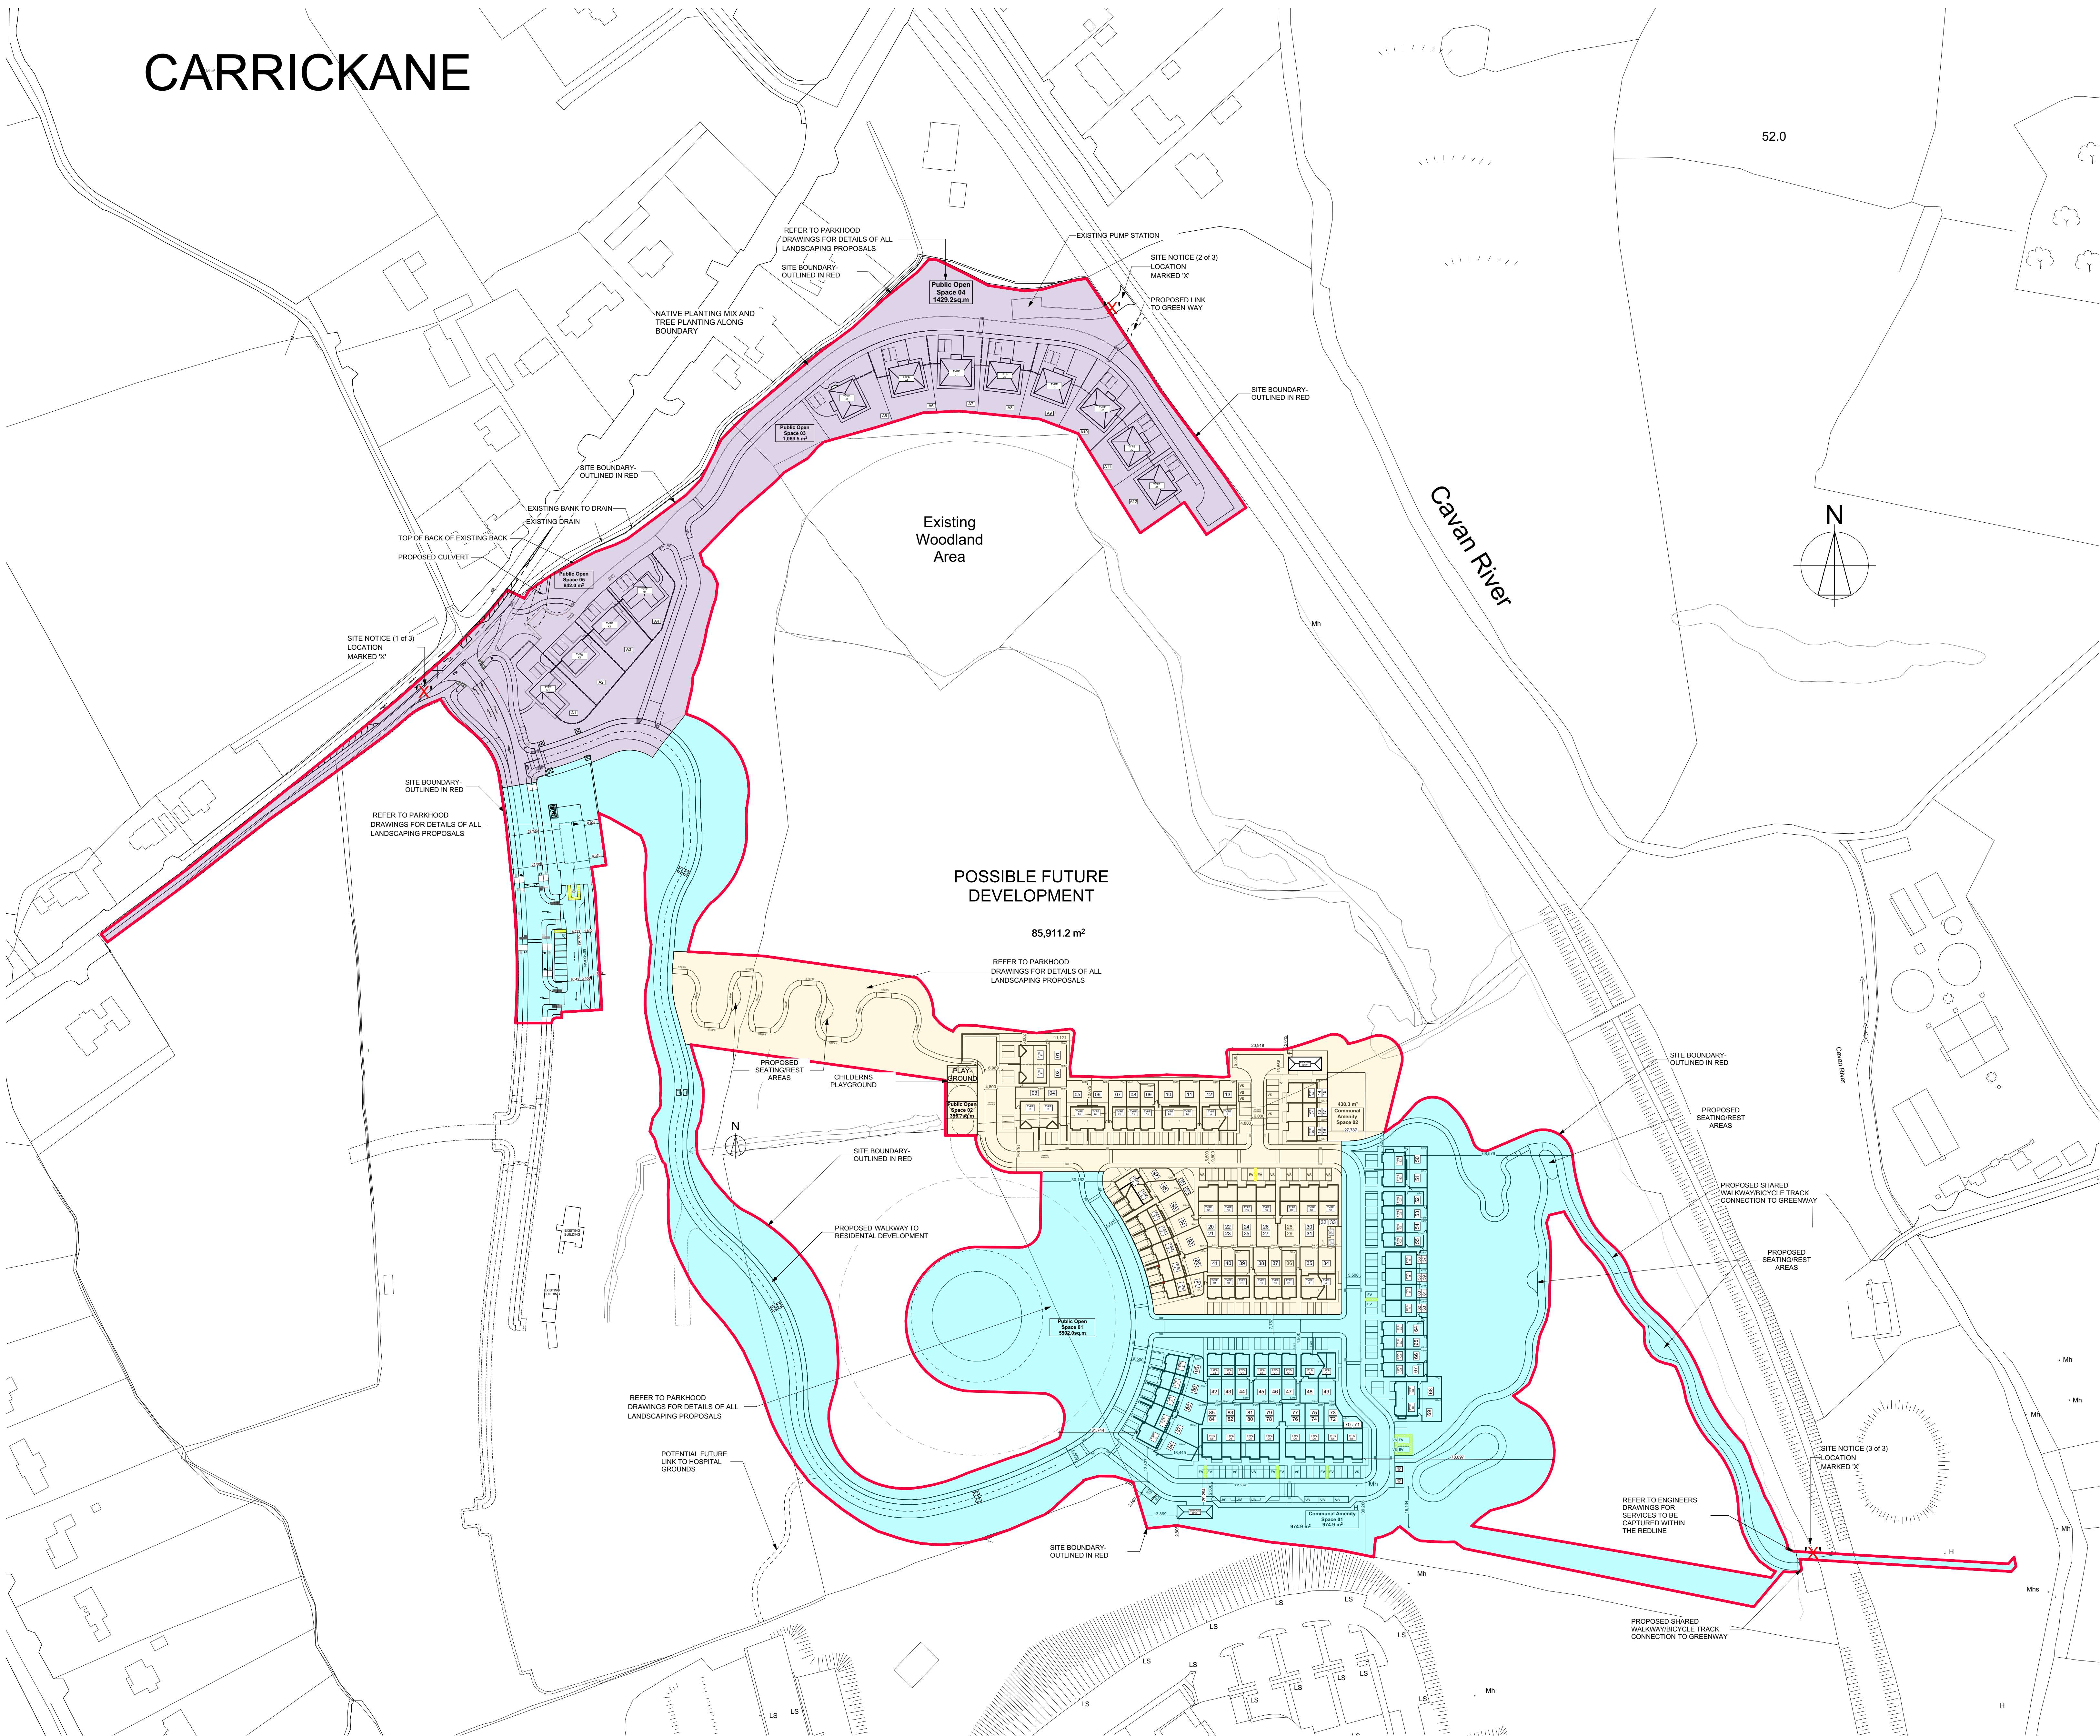

Legend	
	Construction Phase '1' (Units A1 to A12)
	Construction Phase '2' (Units 42 to 90) Link Road & Creche
	Construction Phase '3' (Units 01 to 41) (Units 91 to 97)

NOTES:
All Dimensions to be taken on site -
No dimensions to be scaled from this drawing.

This drawing is to be read in conjunction with all other relevant drawings, Specifications ETC.

Any Discrepancies to be reported to the Architect for clarification. This drawing may not be copied or reproduced without written consent.

No works should be carried out without prior consent from the local planning authority.

Please note that this is a planning drawing and is therefore limited in its capacity to convey the total information, details & specifications necessary to complete the works. Any work carried out that is not specified or detailed here will be the responsibility of the persons carrying out them out. If any situation arises which could cause a contravention of the building regulations, then the architect should be consulted, otherwise the architect can not be held responsible.

All work and materials are to be in Accordance with current building regulations whether detailed on this drawing or not

PLANNING ONLY					
P-05	17/10/2025	ISSUED FOR STAGE 4 LRD APPLICATION	MF		
P-04	03/08/2025	ISSUED FOR REVIEW	MF		
P-03	13/03/2025	ISSUED FOR STAGE 2 LRD APPLICATION	MF		
P-02	16/02/2025	ISSUED FOR REVIEW	MF		
P-01	17/02/2025	ISSUED FOR REVIEW	MF		
ISSUE	DATE	DESCRIPTION	APPROVED		
Michael Fitzpatrick ARCHITECTS					
[MICHAEL FITZPATRICK ARCHITECTS LIMITED] COPYRIGHT RESERVED					
PROJECT DETAILS Proposed residential development at Lisdaran Townland, Loreto Road, Cavan Town for Lisdaran Developments Ltd					
CONSTRUCTION PHASING MAP					
Document Name	Project	Original	Volume Level	Type	Sheet No.
24174- RCL- MFA-00-00- DR-A-512					P-05
IS: Suitable For Information					
Scale	Drawn by	Checked by	Date		
As indicated 'C' Byrne	M. Fitzpatrick		17/10/2025		
Main Street, Ballymudge, Co. Cavan www.michaelfitzpatrick.ie e: info@michaelfitzpatrick.ie t: 049 4365800					
	REV	REV	REV		