



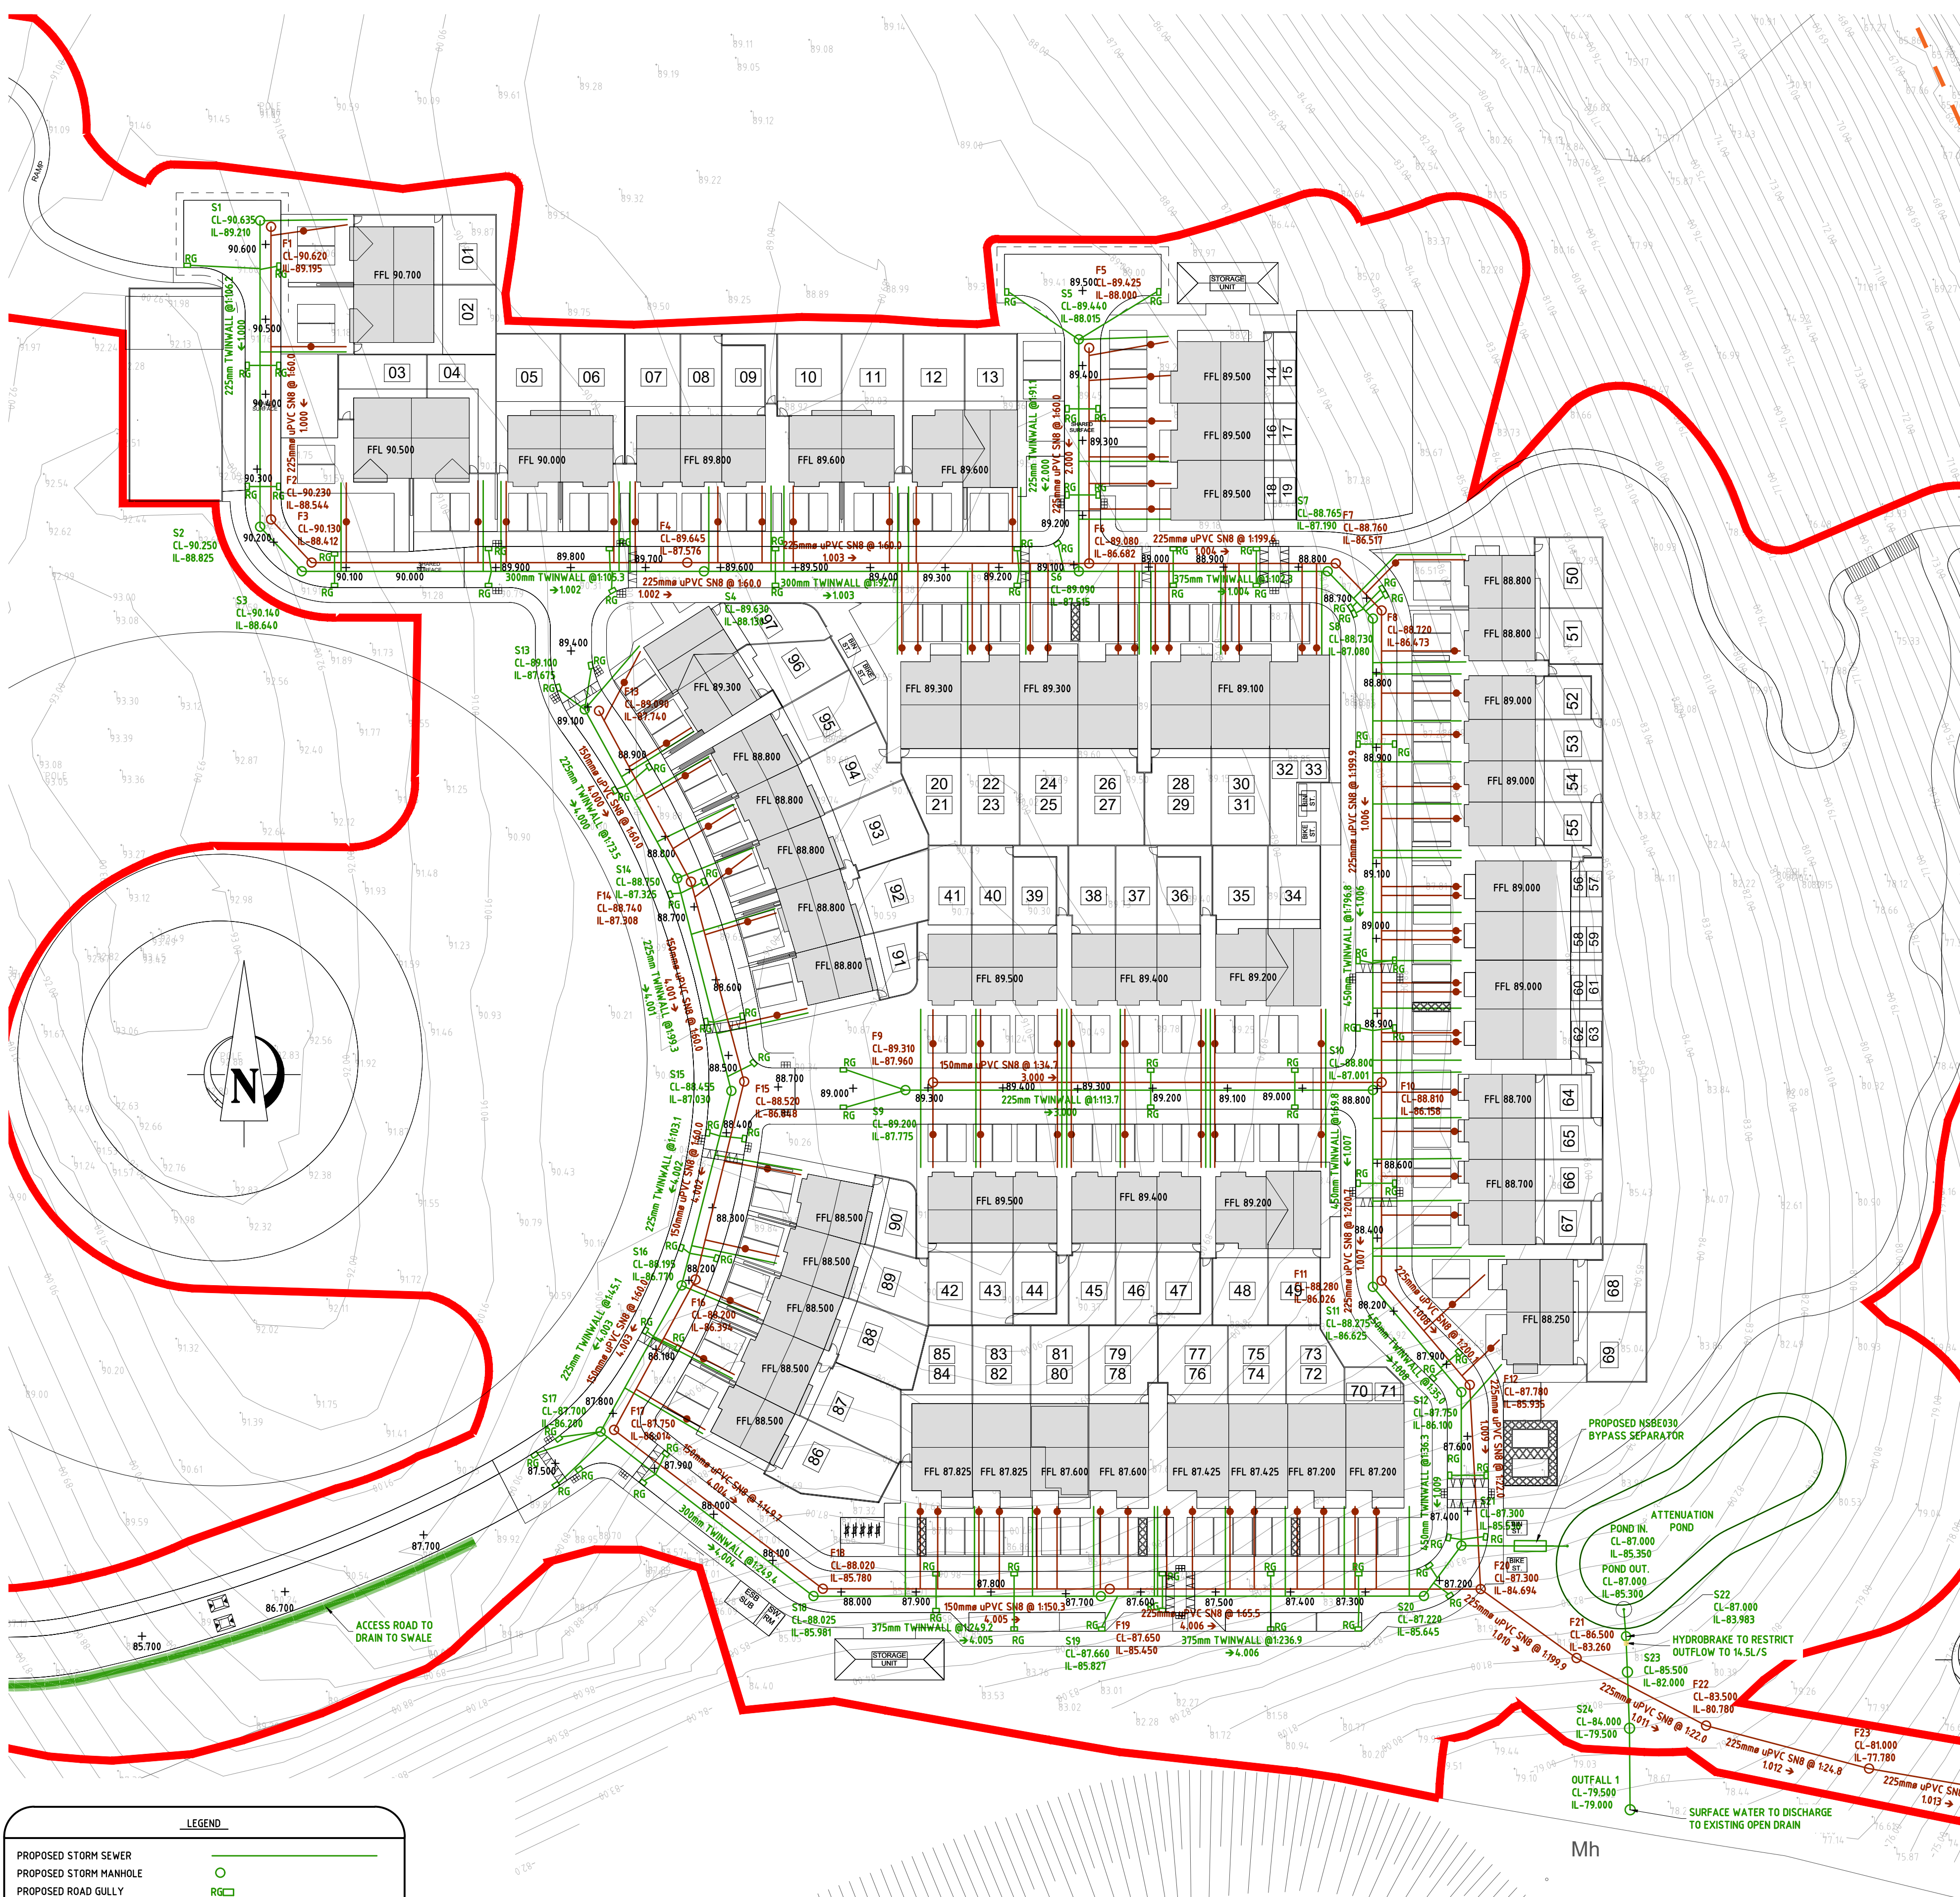

LEGEND	
PROPOSED STORM SEWER	—
PROPOSED STORM MANHOLE	○
PROPOSED ROAD GULLY	RG
PROPOSED SWALE	—
PROPOSED FRENCH DRAIN	---
EXISTING STORM SEWER	—
EXISTING STORM MANHOLE	○
EXISTING ROAD GULLY	RG
PROPOSED FOUL SEWER	—
PROPOSED FOUL MANHOLE	○
EXISTING FOUL SEWER	—
EXISTING FOUL MANHOLE	○
EXISTING FOUL PUMPING MAIN	---
FINISHED FLOOR LEVELS	FFL 87.450
FINISHED ROAD LEVELS	+ 89.000
SITE BOUNDARY	—

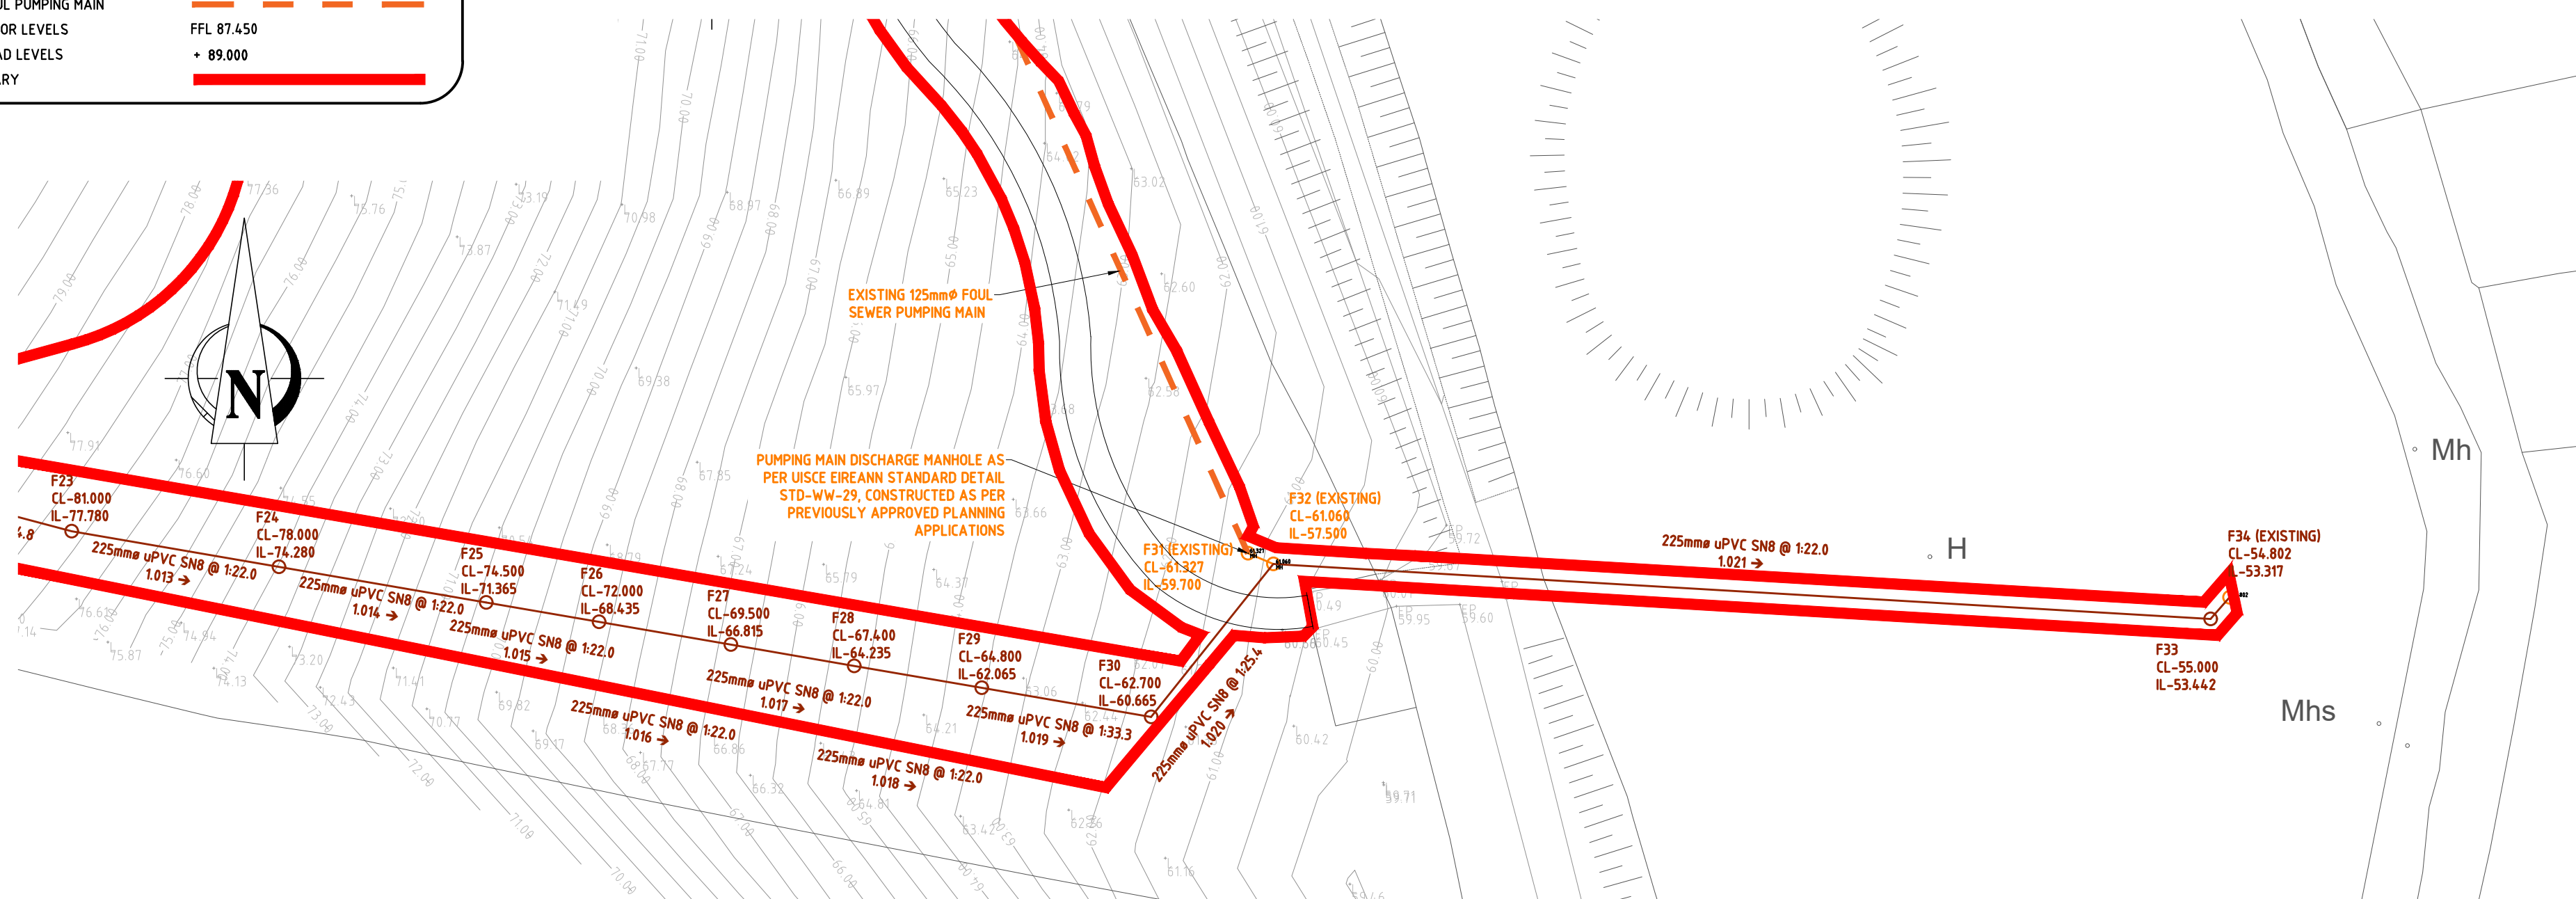

Notes:
COPYRIGHT RESERVED - THIS DRAWING IS NOT TO BE USED FOR A PURPOSE OTHER THAN THAT FOR WHICH IT HAS BEEN ISSUED BY ALAN TRAYNOR CONSULTING ENGINEERS
NOR IS IT TO BE COPIED OR REPRODUCED IN ANY MANNER WITHOUT WRITTEN CONSENT.

© ALAN TRAYNOR CONSULTING ENGINEERS LTD.

REV.	DATE	DESCRIPTION	APPROVED
P1	10/03/2025	ISSUED FOR PLANNING	JOR
P2	04/09/2025	ISSUED FOR PLANNING	JOR
P3	15/10/2025	ISSUED FOR PLANNING	JOR

CLIENT		LISDARAN DEVELOPMENTS LTD.	
PROJECT TITLE		PROPOSED RESIDENTIAL DEVELOPMENT AT LANDS AT LISDARAN TOWNLAND, LORETO ROAD, CAVAN, CO. CAVAN	
DRAWING TITLE		SITE SERVICES - FOUL & SURFACE WATER SEWER LAYOUT (SHEET 01 OF 04)	
SCALE		1:500	
DRAWN		CHECKED	
JOHN O'REILLY		LIAM MCELUGHIN	
DATE		APPROVED	
FEBRUARY 2025		ALAN TRAYNOR	
STATUS		DRAWING No.	
PLANNING		25-018-100	
REV.		P3	



Alan Traynor
Consulting Engineers Ltd

Unit 6, Belturbet Business Park, Creany, Belturbet, Co. Cavan H16A9Y9
TEL: 0353 49952224
2nd Floor, 47-70 Meath St, Dublin 8 D08Y53
(+353) 1667881
Email: info@alantaynor.com Website: www.alantaynor.com