


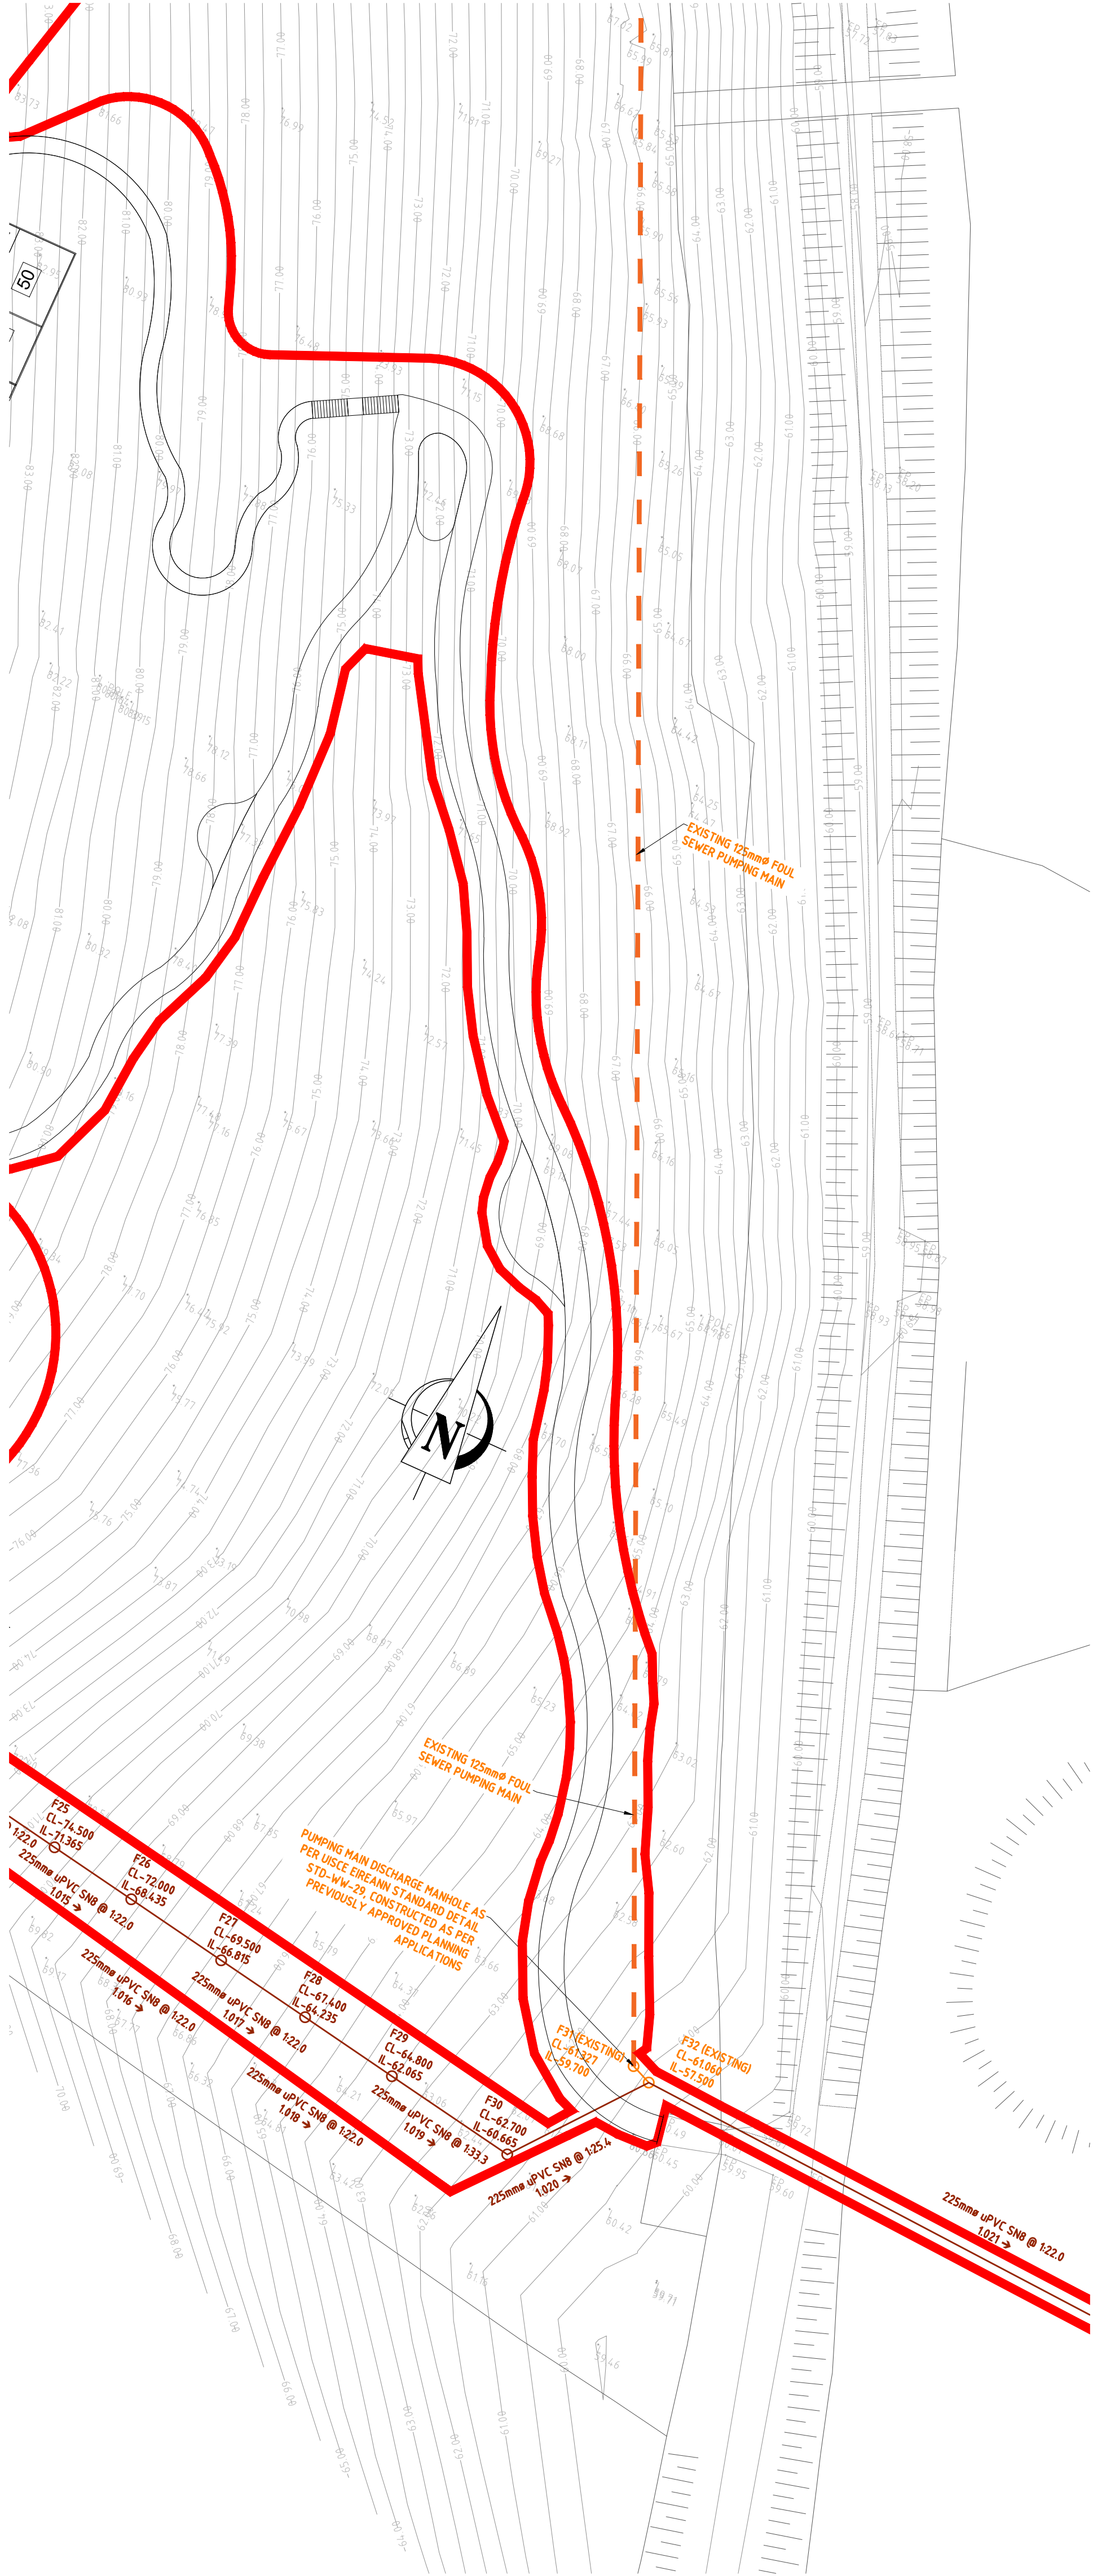

Cavan River



LEGEND	
PROPOSED STORM SEWER	—
PROPOSED STORM MANHOLE	○
PROPOSED ROAD GULLY	RG
PROPOSED SWALE	—
PROPOSED FRENCH DRAIN	—
EXISTING STORM SEWER	—
EXISTING STORM MANHOLE	○
EXISTING ROAD GULLY	RG
PROPOSED FOUL SEWER	—
PROPOSED FOUL MANHOLE	○
EXISTING FOUL SEWER	—
EXISTING FOUL MANHOLE	○
EXISTING FOUL PUMPING MAIN	—
FINISHED FLOOR LEVELS	FFL 87.450
FINISHED ROAD LEVELS	+ 89.000
SITE BOUNDARY	—

Notes:
COPYRIGHT RESERVED - THIS DRAWING IS NOT TO BE USED FOR A PURPOSE OTHER THAN THAT FOR WHICH IT HAS BEEN ISSUED BY ALAN TRAYNOR CONSULTING ENGINEERS.
NOR IS IT TO BE COPIED OR REPRODUCED IN ANY MANNER WITHOUT WRITTEN CONSENT.

© ALAN TRAYNOR CONSULTING ENGINEERS LTD.

REV.	DATE	DESCRIPTION	APPROVED
P1	10/03/2025	ISSUED FOR PLANNING	JOR
P2	04/09/2025	ISSUED FOR PLANNING	JOR
P3	15/10/2025	ISSUED FOR PLANNING	JOR

CLIENT	LISDARAN DEVELOPMENTS LTD.			
PROJECT TITLE	PROPOSED RESIDENTIAL DEVELOPMENT AT LANDS AT LISDARAN TOWNLAND, LORETO ROAD, CAVAN, CO. CAVAN			
DRAWING TITLE	SITE SERVICES - FOUL & SURFACE WATER SEWER LAYOUT (SHEET 04 OF 04)			
SCALE	1:500	DRAWN JOHN O'REILLY DATE FEBRUARY 2025	CHECKED LIAM MCELGUNN STATUS PLANNING	APPROVED ALAN TRAYNOR
		DRAWING No. 25-018-103	REV. P3	



Alan Traynor
Consulting Engineers Ltd

Unit 4, Bellurhet Business Park, Creany, Bellurhet, Co.Cavan H16AY94
TEL: +353 (0) 43952234
2nd Floor, 47-49 Meath St, Dublin 8 D08Y53
TEL: +353 (0) 1 497881
Email: info@alantaynor.com Website: www.alantaynor.com