



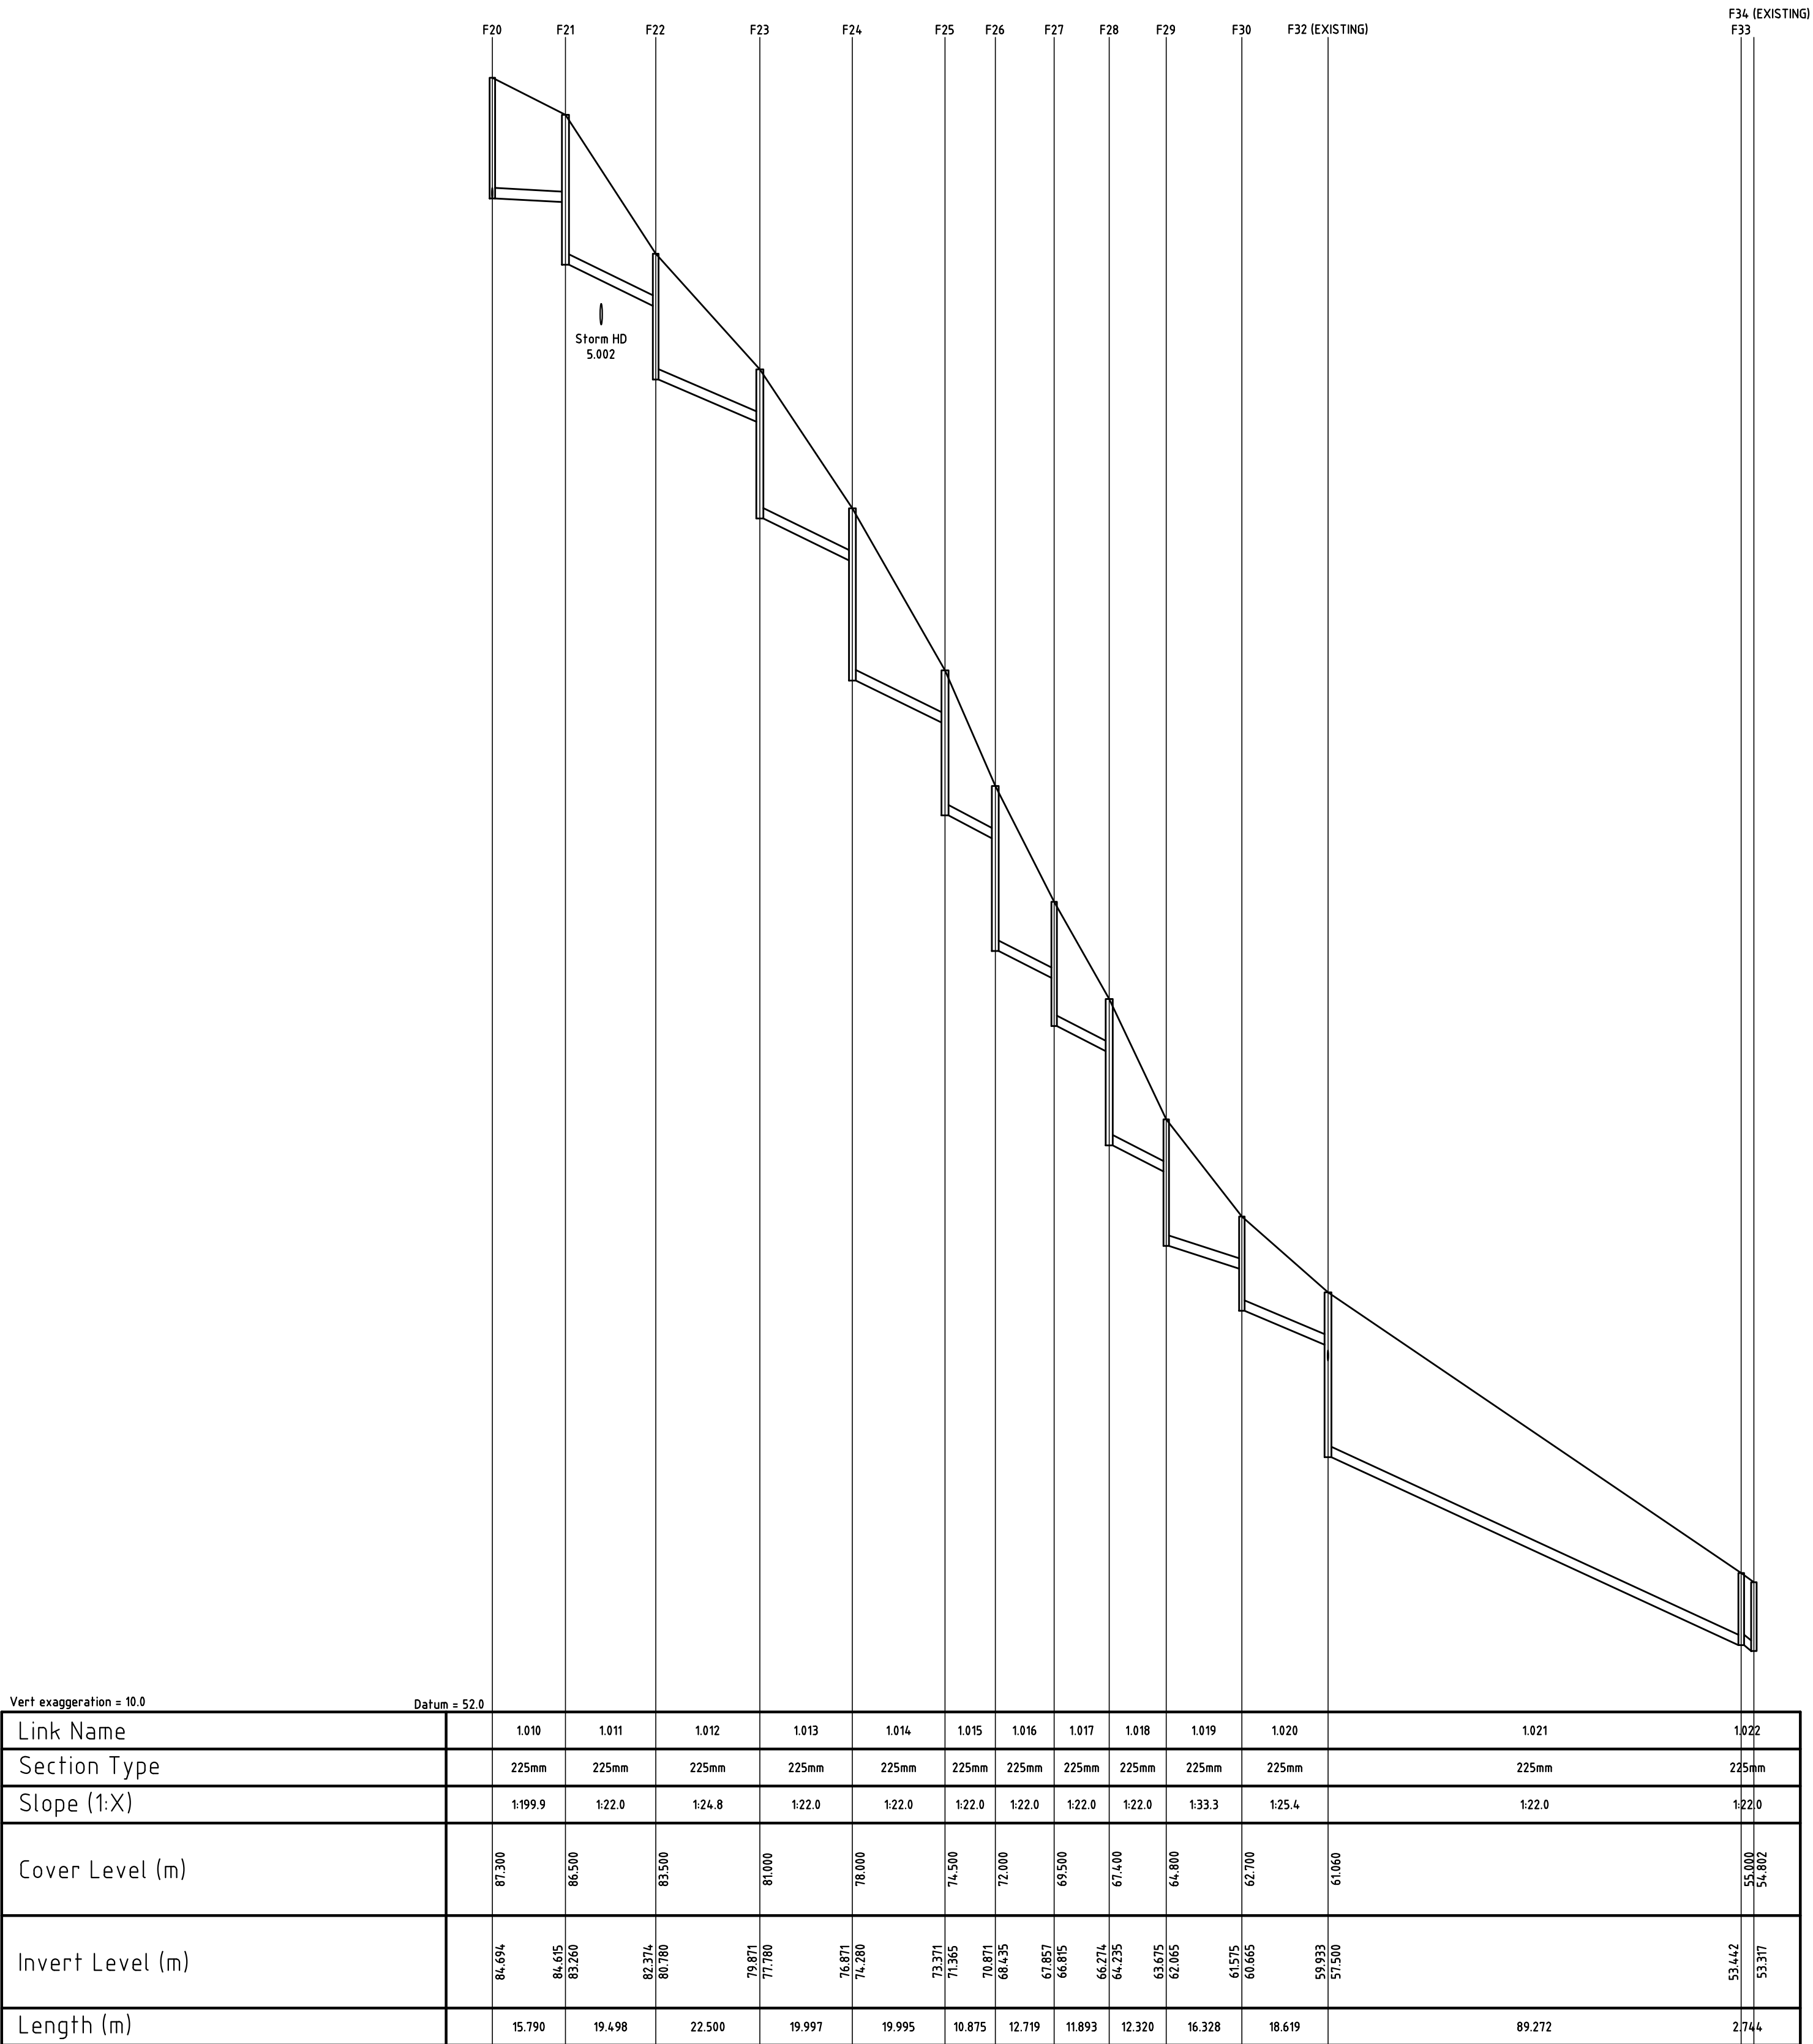

PROPOSED FOUL SEWER SECTIONS F20 – F34 (EXISTING)
HORIZONTAL SCALE 1:1000
VERTICAL SCALE 1:100

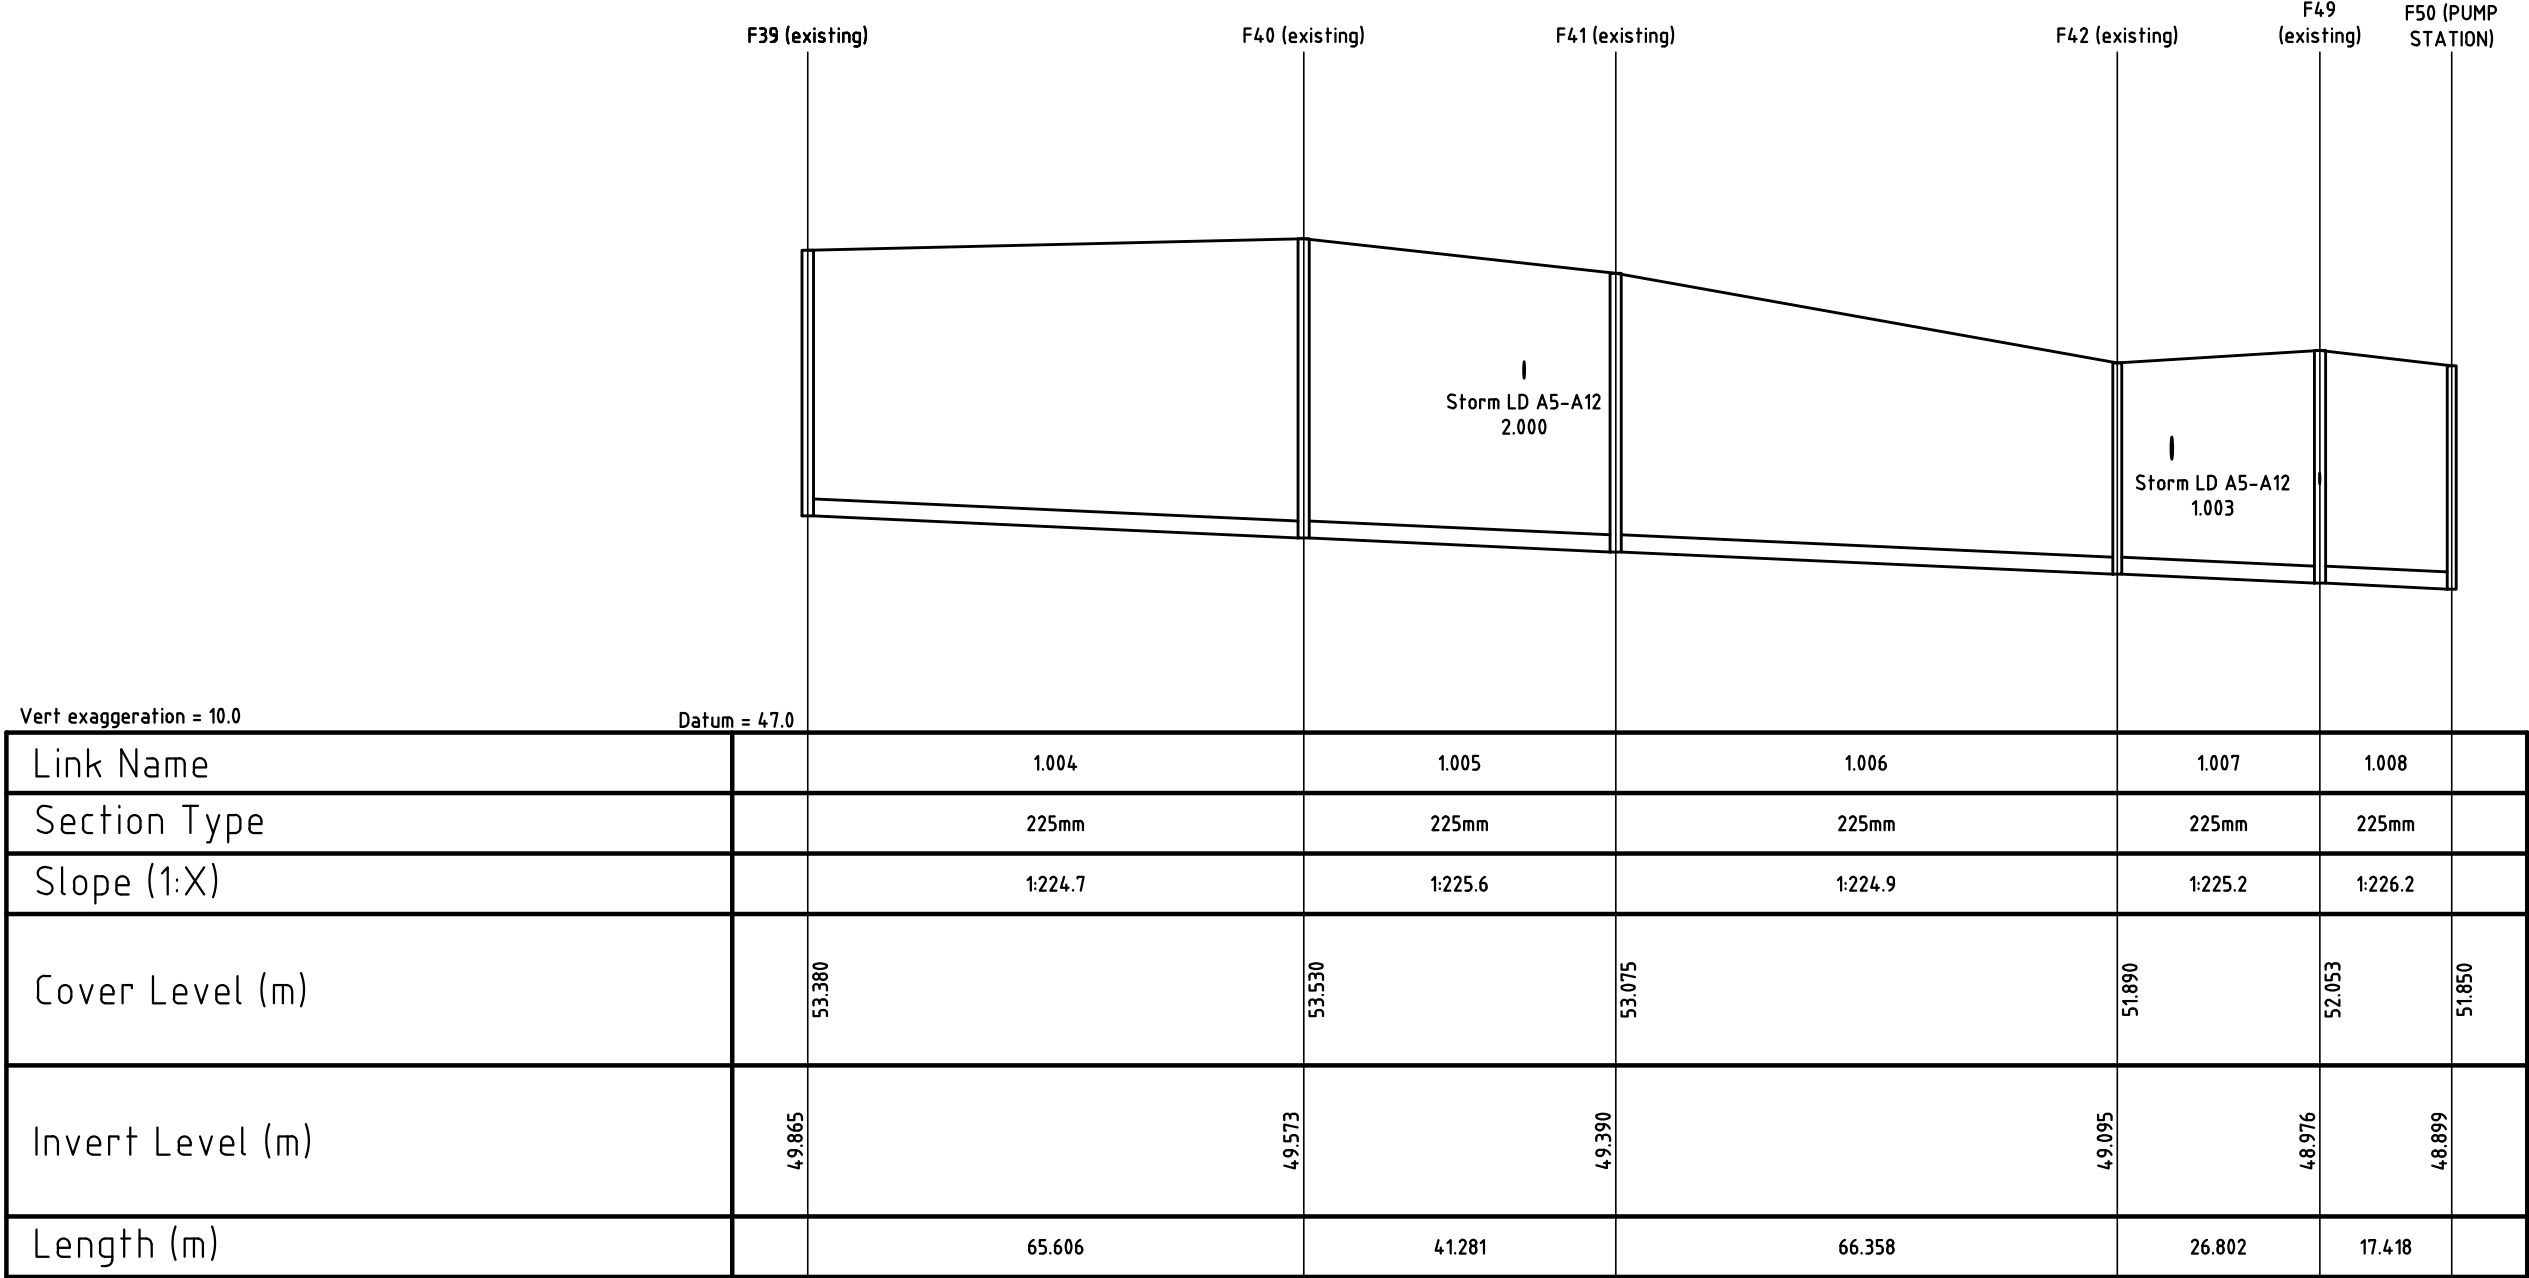

FOUL SEWER SECTIONS F39(EXISTING) – F50(EXISTING PUMP STATION)
HORIZONTAL SCALE 1:1000
VERTICAL SCALE 1:100

Notes:

COPYRIGHT RESERVED - THIS DRAWING IS NOT TO BE USED FOR A PURPOSE OTHER THAN THAT FOR WHICH IT HAS BEEN ISSUED BY ALAN TRAYNOR CONSULTING ENGINEERS. NOR IS IT TO BE COPIED OR REPRODUCED IN ANY MANNER WITHOUT WRITTEN CONSENT.

© ALAN TRAYNOR CONSULTING ENGINEERS LTD.

REV.	DATE	DESCRIPTION	APPROVED
P1	10/03/2025	ISSUED FOR PLANNING	JOR
P2	04/09/2025	ISSUED FOR PLANNING	JOR
P3	15/10/2025	ISSUED FOR PLANNING	JOR

CLIENT	LISDARAN DEVELOPMENTS LTD.			
PROJECT TITLE	PROPOSED RESIDENTIAL DEVELOPMENT AT LANDS AT LISDARAN TOWNLAND, LORETO ROAD, CAVAN, CO. CAVAN			
DRAWING TITLE	SITE SERVICES - SURFACE WATER SEWER LONGITUDINAL SECTIONS (SHEET 02 OF 02)			
SCALE	SHOWN	DRAWN JOHN O'REILLY DATE MARCH 2025	CHECKED LIAM MCELGUNN STATUS PLANNING	APPROVED ALAN TRAYNOR
		DRAWING No. 25-018-107	REV. P3	



Alan Traynor
Consulting Engineers Ltd

Unit 6, Bellurbet Business Park, Creeny, Bellurbet, Co.Cavan H16AY96
TEL (+353) 499522236
2nd Floor, 47-70 Meath St, Dublin 8 D08X753
TEL (+353) 7697881
Email: info@alantaynor.com Website: www.alantaynor.com