


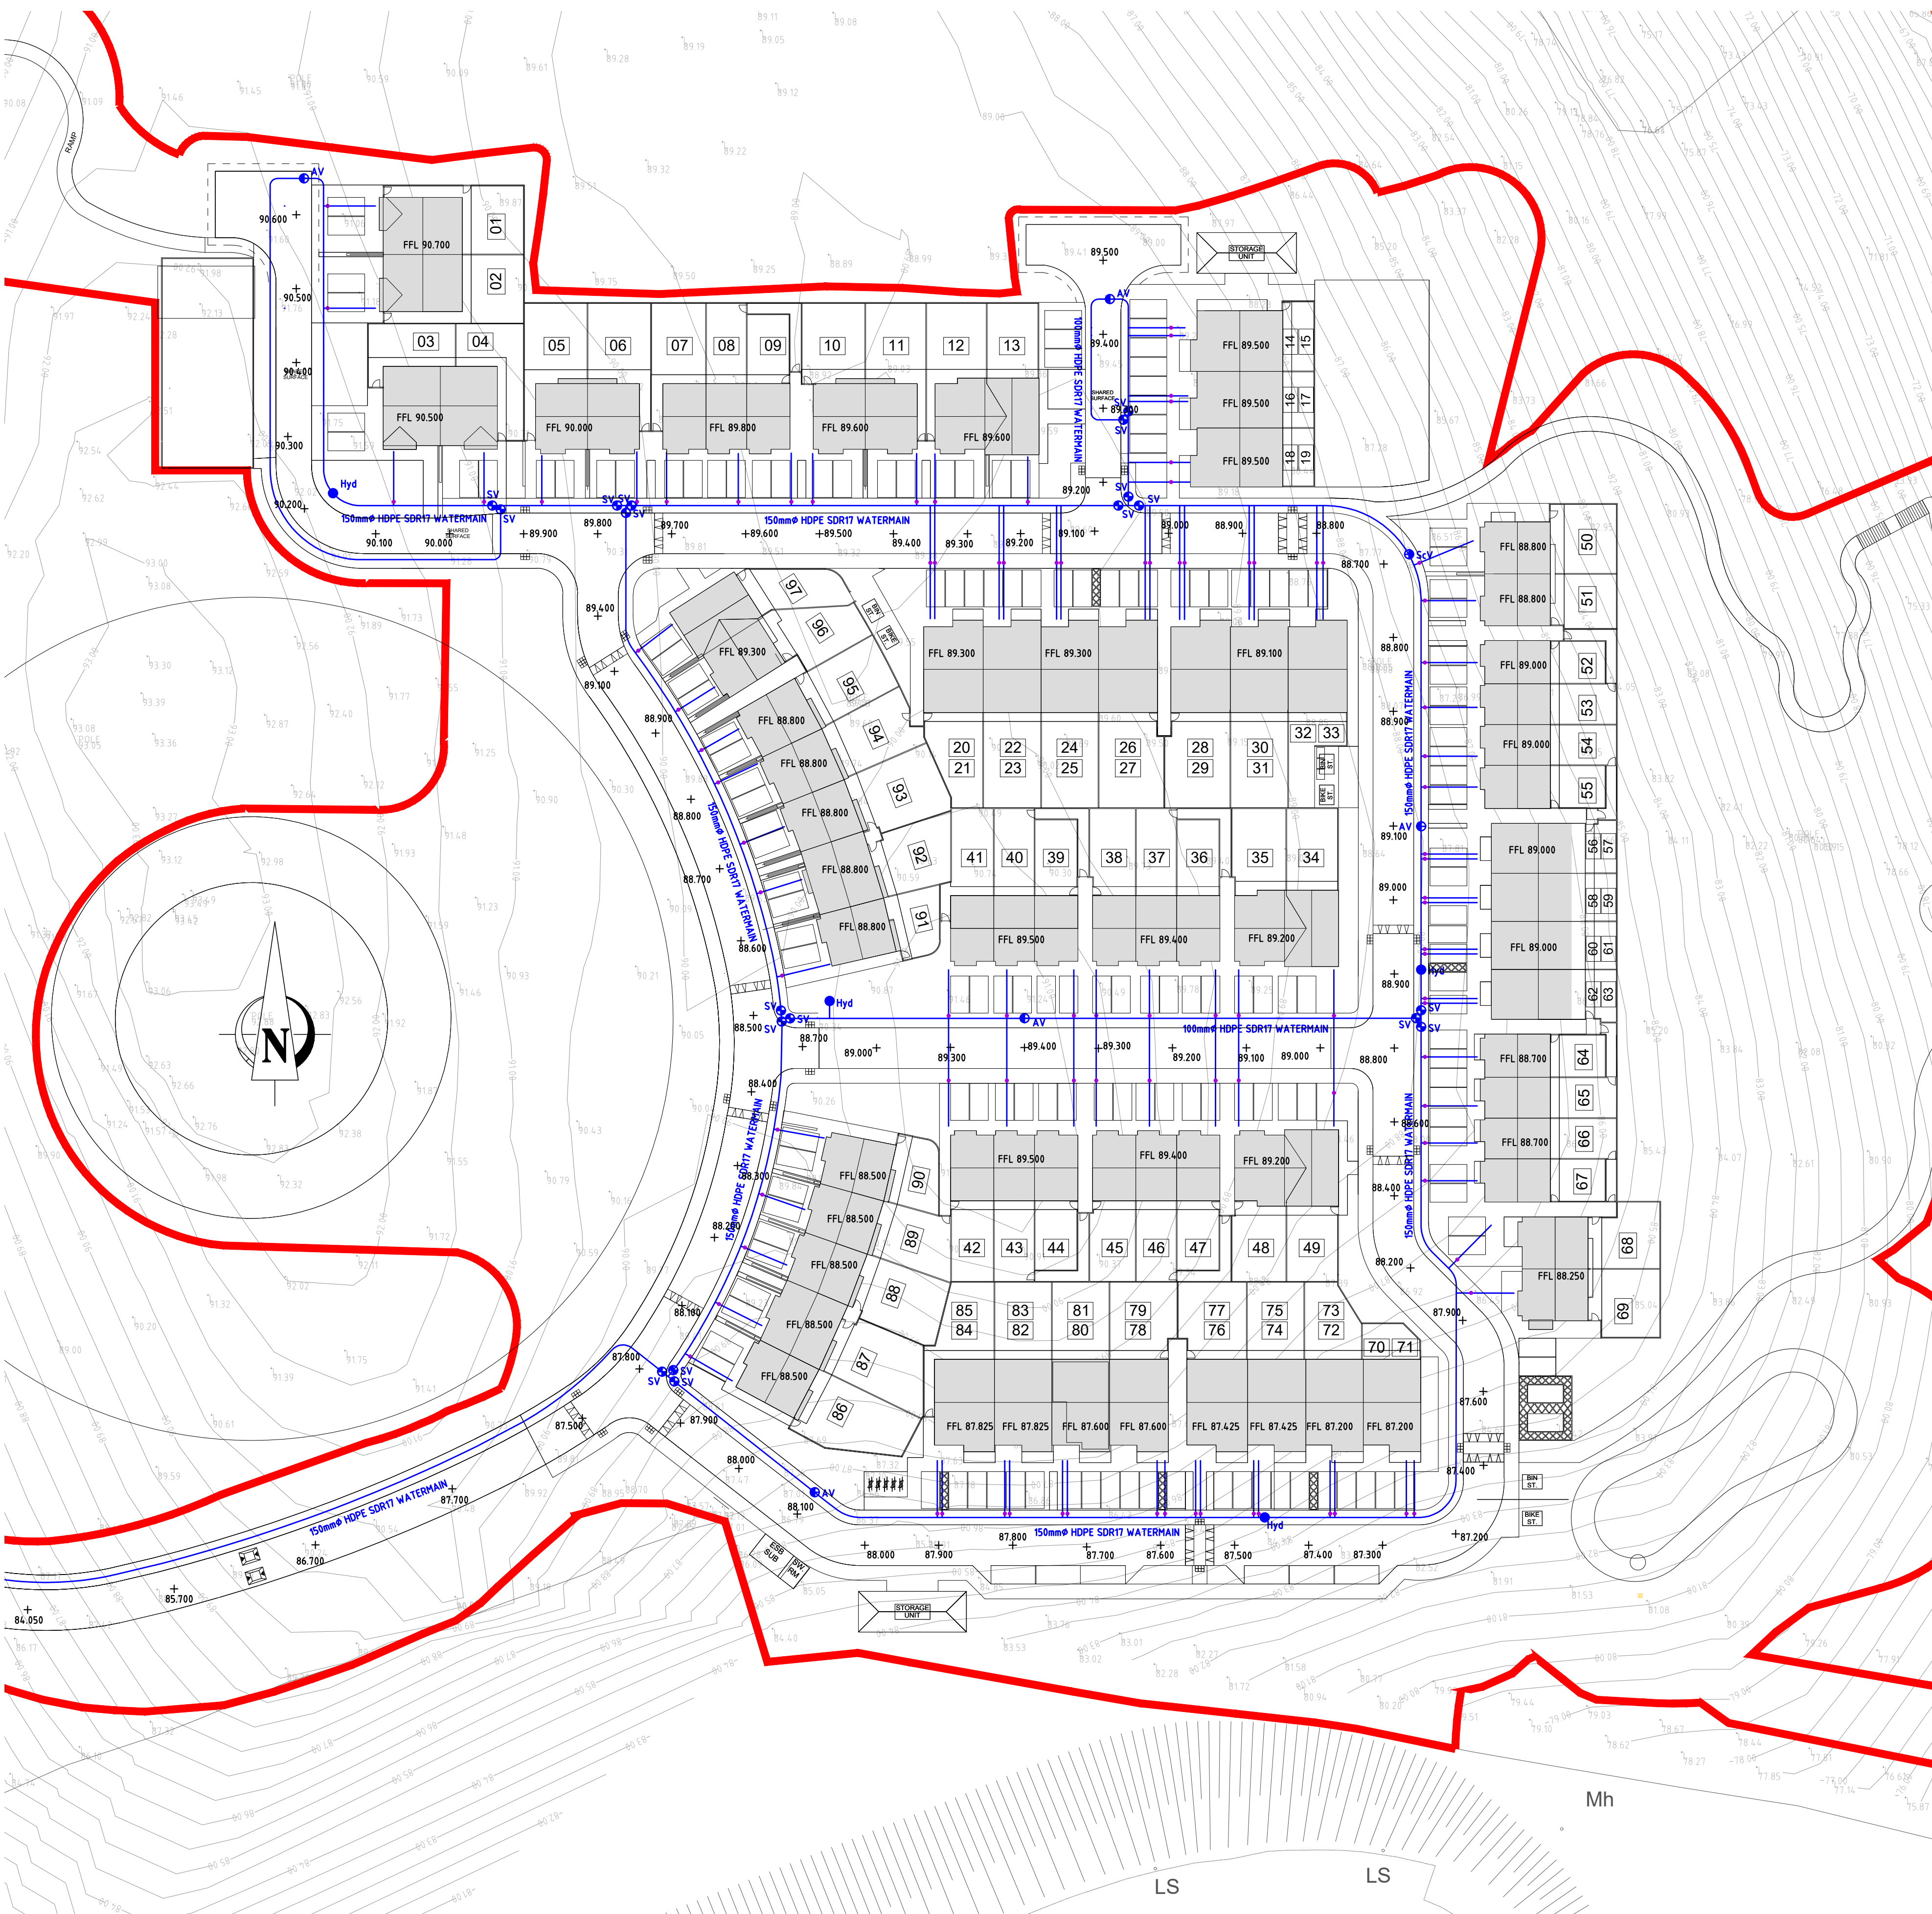

LEGEND

PROPOSED WATERMAIN

EXISTING WATERMAIN

SLUICE VALVE

HYDRANT

AIR VALVE

SCOUR VALVE

BULK METER

FINISHED FLOOR LEVELS

FINISHED ROAD LEVELS

SITE BOUNDARY

100/150mm HDPE SDR17 WATERMAIN

EXISTING 150mm uPVC WATERMAIN

SV

Hyd

AV

ScV

Bulk Meter

FFL 87.450

+ 89.000

Notes:

COPYRIGHT RESERVED - THIS DRAWING IS NOT TO BE USED FOR A PURPOSE OTHER THAN THAT FOR WHICH IT HAS BEEN ISSUED BY ALAN TRAYNOR CONSULTING ENGINEERS. NOR IS IT TO BE COPIED OR REPRODUCED IN ANY MATTER WITHOUT WRITTEN CONSENT.

© ALAN TRAYNOR CONSULTING ENGINEERS LTD.

REV.	DATE	DESCRIPTION	APPROVED
P1	10/03/2025	ISSUED FOR PLANNING	JOR
P2	04/09/2025	ISSUED FOR PLANNING	JOR
P3	15/10/2025	ISSUED FOR PLANNING	JOR

CLIENT	LISDARAN DEVELOPMENTS LTD.			
PROJECT TITLE	PROPOSED RESIDENTIAL DEVELOPMENT AT LANDS AT LISDARAN TOWNLAND, LORETO ROAD, CAVAN, CO. CAVAN			
DRAWING TITLE	SITE SERVICES - WATERMAIN LAYOUT (SHEET 01 OF 03)			
SCALE	1:500	DRAWN JOHN O'REILLY DATE FEBRUARY 2025	CHECKED LIAM MCELGUNN STATUS PLANNING	APPROVED ALAN TRAYNOR
		DRAWING No. 25-018-108		REV. P3



Alan Traynor
Consulting Engineers Ltd

Unit 6, Bellurbet Business Park, Creevy, Bellurbet, Co.Cavan H16AY9A
TEL 0353 49952224
2nd Floor, 47-70 Meath St, Dublin 8 D08Y53
TEL 0353 19697881
Email: info@alantaynor.com Website: www.alantaynor.com