


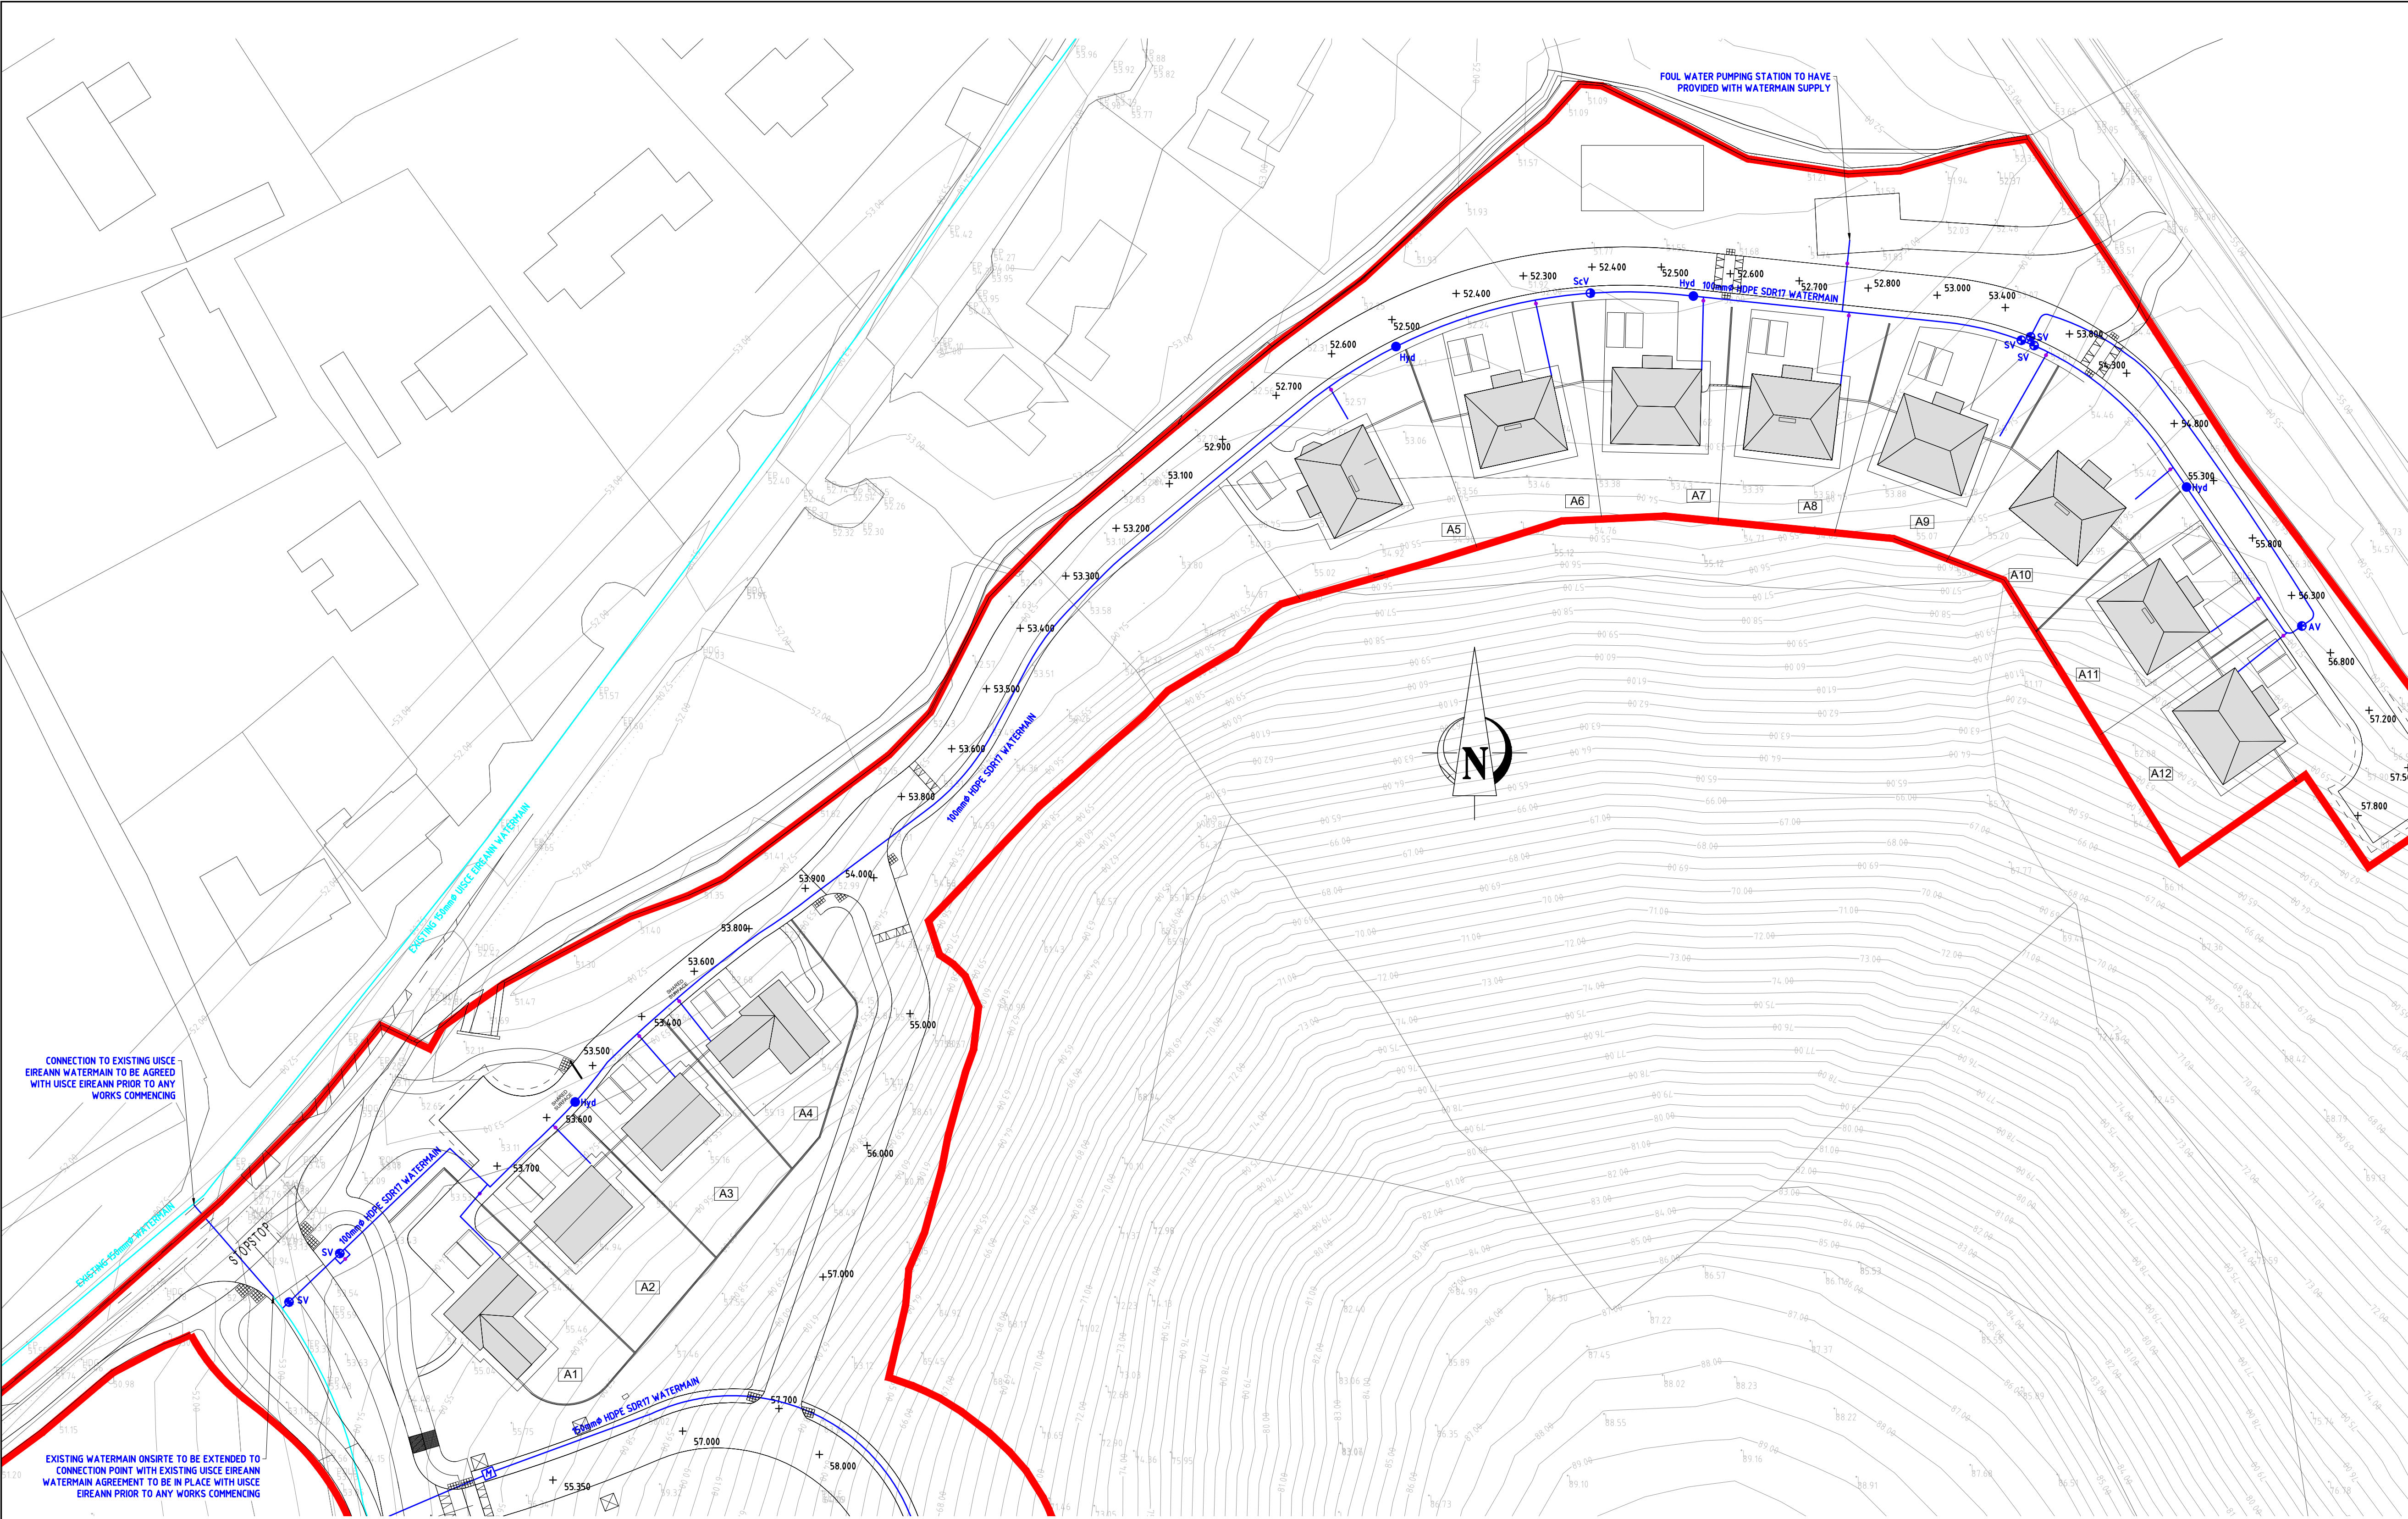

NOTES

P3	15/10/2025	ISSUED FOR PLANNING	JOR
P2	04/09/2025	ISSUED FOR PLANNING	JOR
P1	10/03/2025	ISSUED FOR PLANNING	JOR
REV.	DATE	DESCRIPTION	APPROVED

COPYRIGHT RESERVED - THIS DRAWING IS NOT TO BE USED FOR A PURPOSE OTHER THAN THAT FOR WHICH IT HAS BEEN ISSUED BY ALAN TRAYNOR CONSULTING ENGINEERS. NOR IS IT TO BE COPIED OR REPRODUCED IN ANY MANNER WITHOUT WRITTEN CONSENT.

Alan Traynor Consulting Engineers Ltd

Unit 6, Ballybet Business Park, Creeny, Ballybet, Co.Cavan H14AY94

TEL: (+353) 499522234

2nd Floor, 67-70 Meath St, Dublin 8 D08X953

TEL: (+353) 19497881

Email: info@alantaynor.com

Website: www.alantaynor.com

CLIENT

LISDARAN DEVELOPMENTS LTD.

PROJECT TITLE

PROPOSED RESIDENTIAL DEVELOPMENT AT LANDS AT LISDARAN TOWNLAND, LORETO ROAD, CAVAN, CO. CAVAN

DRAWING TITLE

SITE SERVICES WATERMAIN LAYOUT (SHEET 03 OF 03)

DATE:	FEBRUARY 2025	DRAWN:	JOHN O'REILLY
STATUS:	PLANNING	CHECKED:	LIAM MCELGUNN
SCALE:	1:500	APPROVED:	ALAN TRAYNOR
DRAWING No.	25-018-110	REV.	P3