


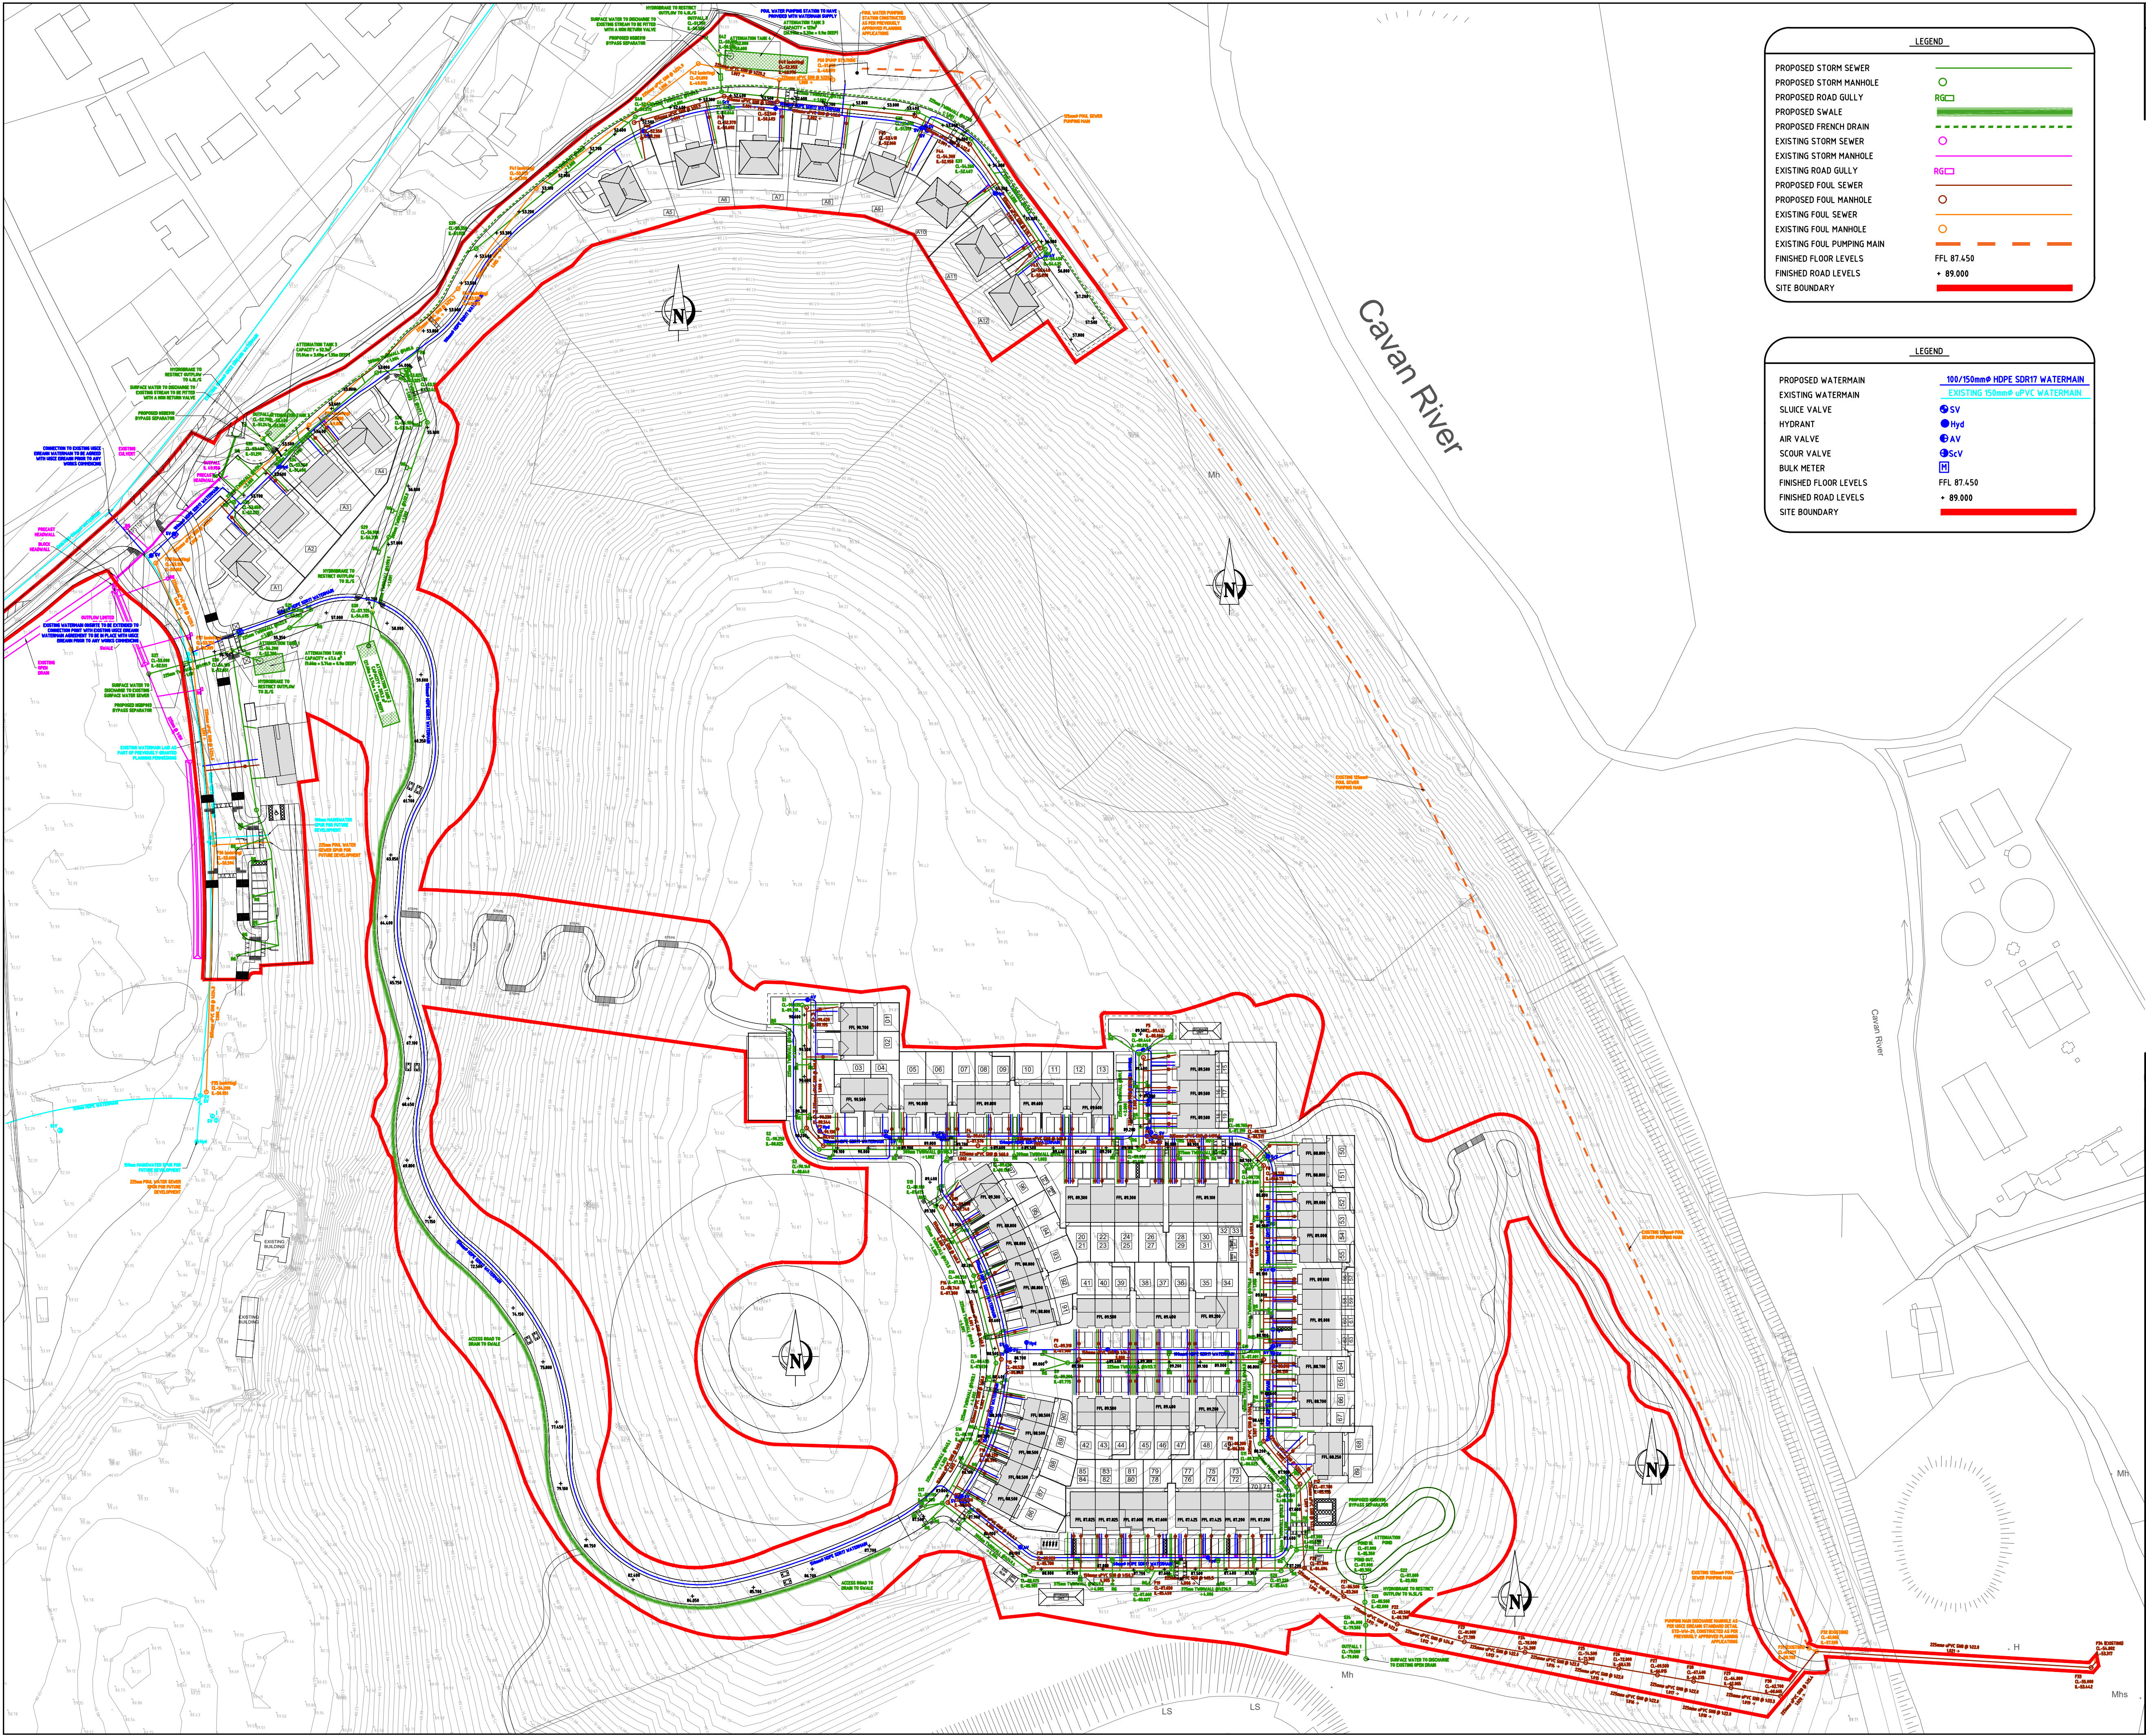

LEGEND

PROPOSED STORM SEWER

PROPOSED STORM MANHOLE

PROPOSED ROAD GULLY

PROPOSED SWALE

PROPOSED FRENCH DRAIN

EXISTING STORM SEWER

EXISTING STORM MANHOLE

PROPOSED FOUL SEWER

PROPOSED FOUL MANHOLE

EXISTING FOUL SEWER

EXISTING FOUL MANHOLE

EXISTING FOUL PUMPING MAIN

FINISHED FLOOR LEVELS

FINISHED ROAD LEVELS

SITE BOUNDARY

RG

LEGEND

PROPOSED WATERMAIN

EXISTING WATERMAIN

SLUCE VALVE

HYDRANT

AIR VALVE

SCOUR VALVE

BULK METER

FINISHED FLOOR LEVELS

FINISHED ROAD LEVELS

SITE BOUNDARY

100/150mm HDPE SDR17 WATERMAIN

EXISTING 150mm uPVC WATERMAIN

SV

Hyd

AV

ScV

B

FFL 87.450

+ 89.000

NOTES

P3	15/10/2025	ISSUED FOR PLANNING	JOR
P2	04/09/2025	ISSUED FOR PLANNING	JOR
P1	10/03/2025	ISSUED FOR PLANNING	JOR

REV.	DATE	DESCRIPTION	APPROVED
COPYRIGHT RESERVED - THIS DRAWING IS NOT TO BE USED FOR A PURPOSE OTHER THAN THAT FOR WHICH IT HAS BEEN ISSUED BY ALAN TRAYNOR CONSULTING ENGINEERS. NOR IS IT TO BE COPIED OR REPRODUCED IN ANY MANNER WITHOUT WRITTEN CONSENT.			

Alan Traynor Consulting Engineers Ltd

Unit 6, Belurbet Business Park, Creeny, Belurbet, Co.Cavan H16AY94
TEL: (+353) 499522234
2nd Floor, 61-70 Meath St, Dublin 8 D08X953
TEL: (+353) 19497881
Email: info@alantaynor.com Website: www.alantaynor.com

CLIENT

LISDARAN DEVELOPMENTS LTD.

PROJECT TITLE

PROPOSED RESIDENTIAL DEVELOPMENT AT LANDS AT LISDARAN TOWNLAND, LORETO ROAD, CAVAN, CO. CAVAN

DRAWING TITLE

SITE SERVICES
FOUL SEWER, SURFACE WATER SEWER & WATERMAIN LAYOUT FOR ENTIRE DEVELOPMENT

DATE: FEBRUARY 2025	DRAWN: JOHN O'REILLY
STATUS: PLANNING	CHECKED: LIAM MCELGUNN
SCALE: 1:1000	APPROVED: ALAN TRAYNOR

DRAWING No.	REV.
25-018-111	P3