



NOTES

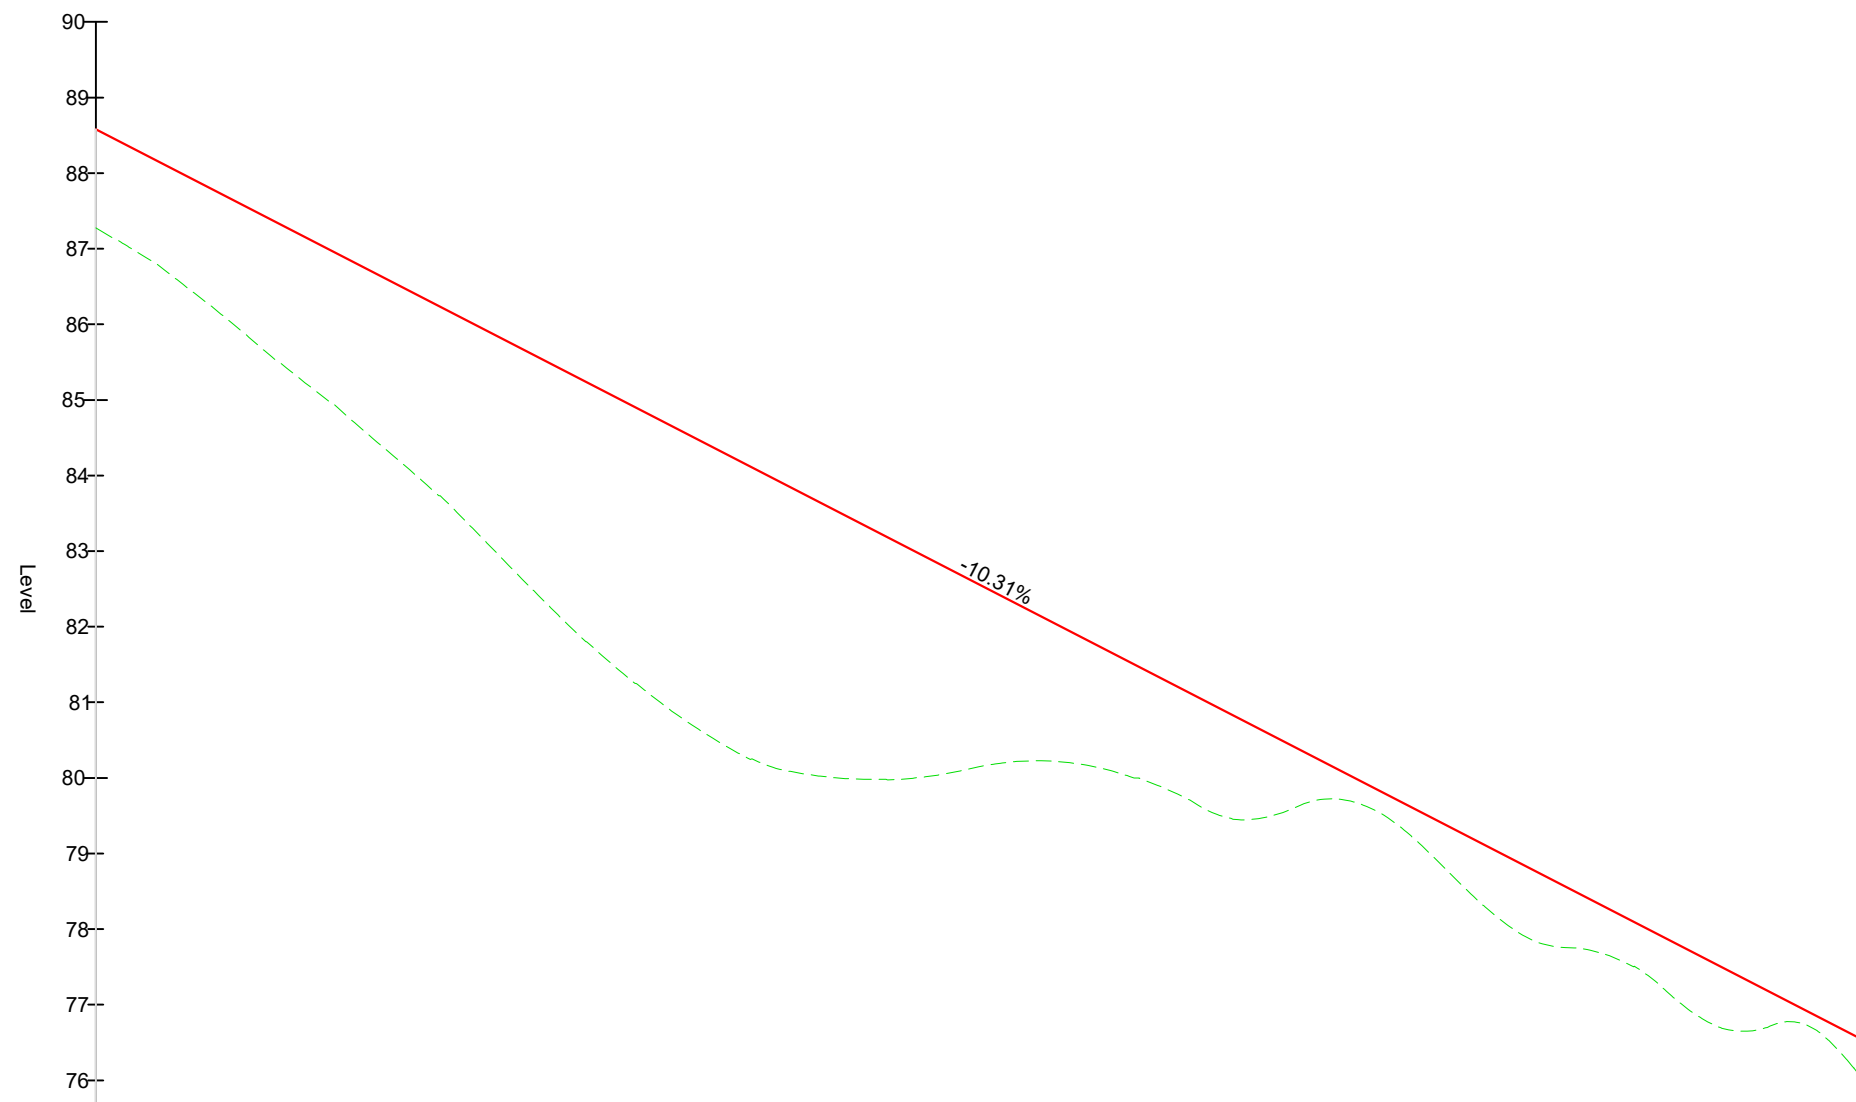



REAR ACCESS PATH - LONGSECTION
SCALE: H 1:200,V 1:40. DATUM: 75.000

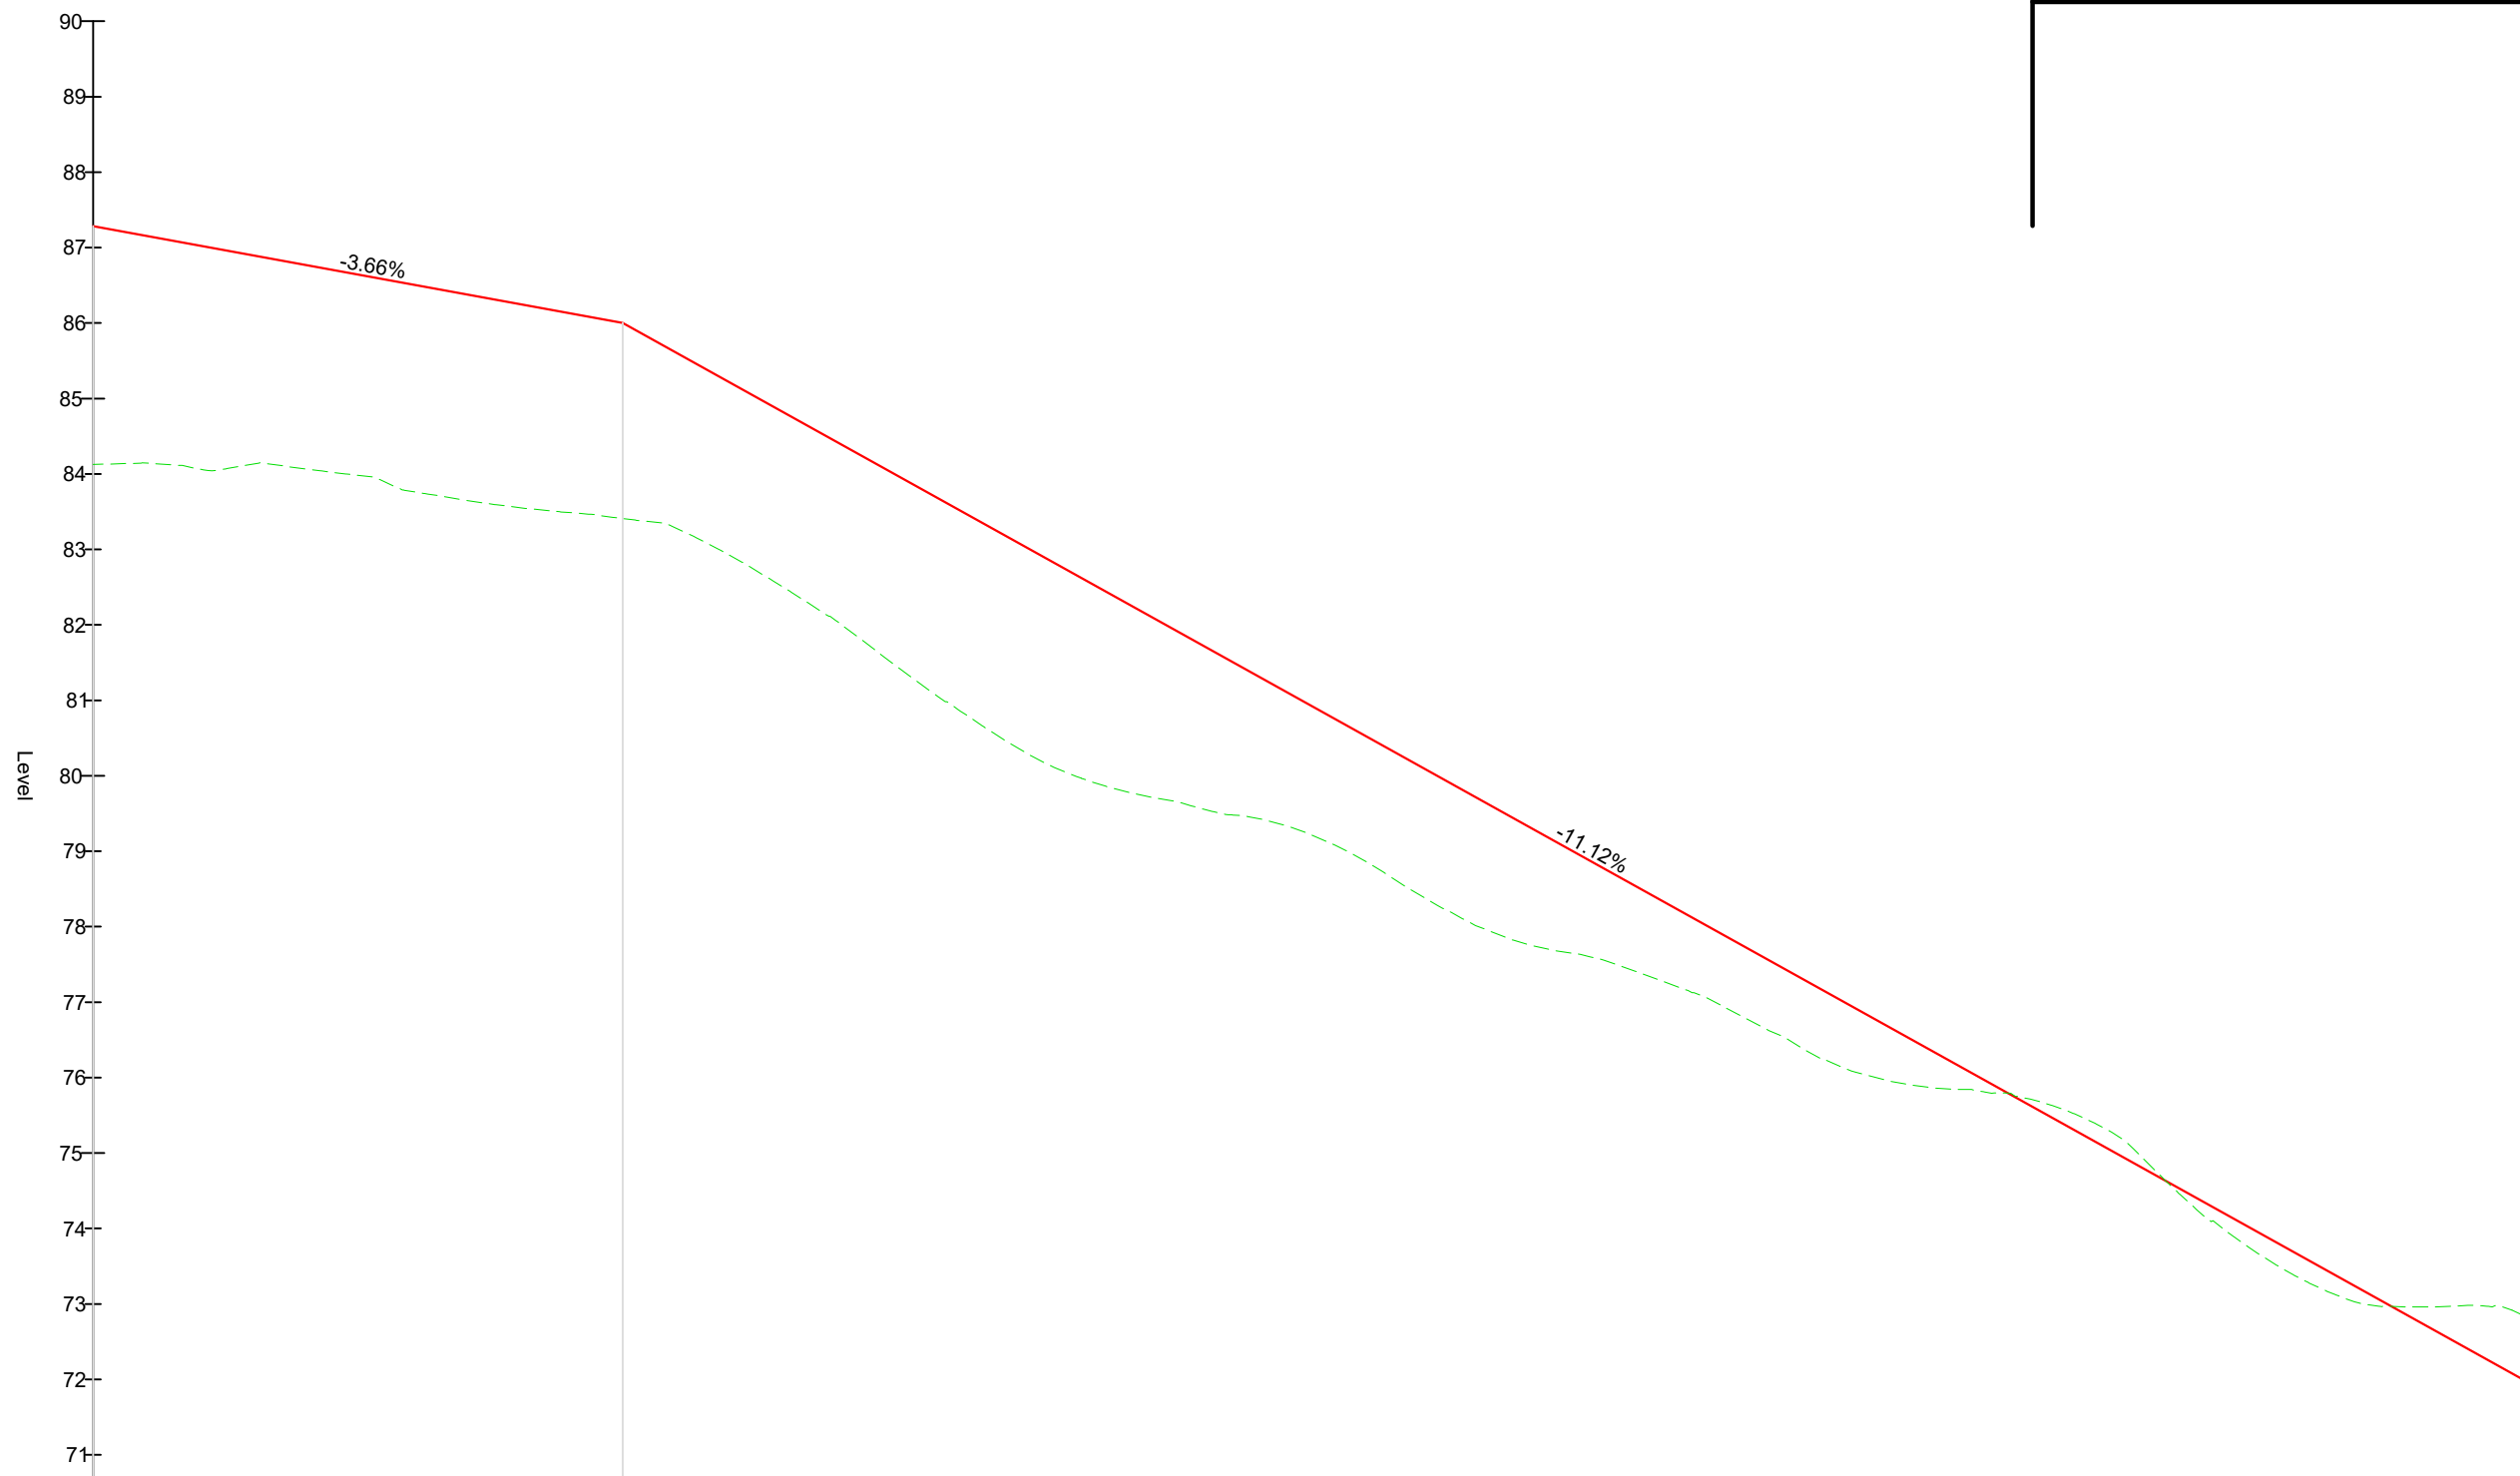



REAR ACCESS PATH - LONGSECTION
SCALE: H 1:200,V 1:40. DATUM: 70.000

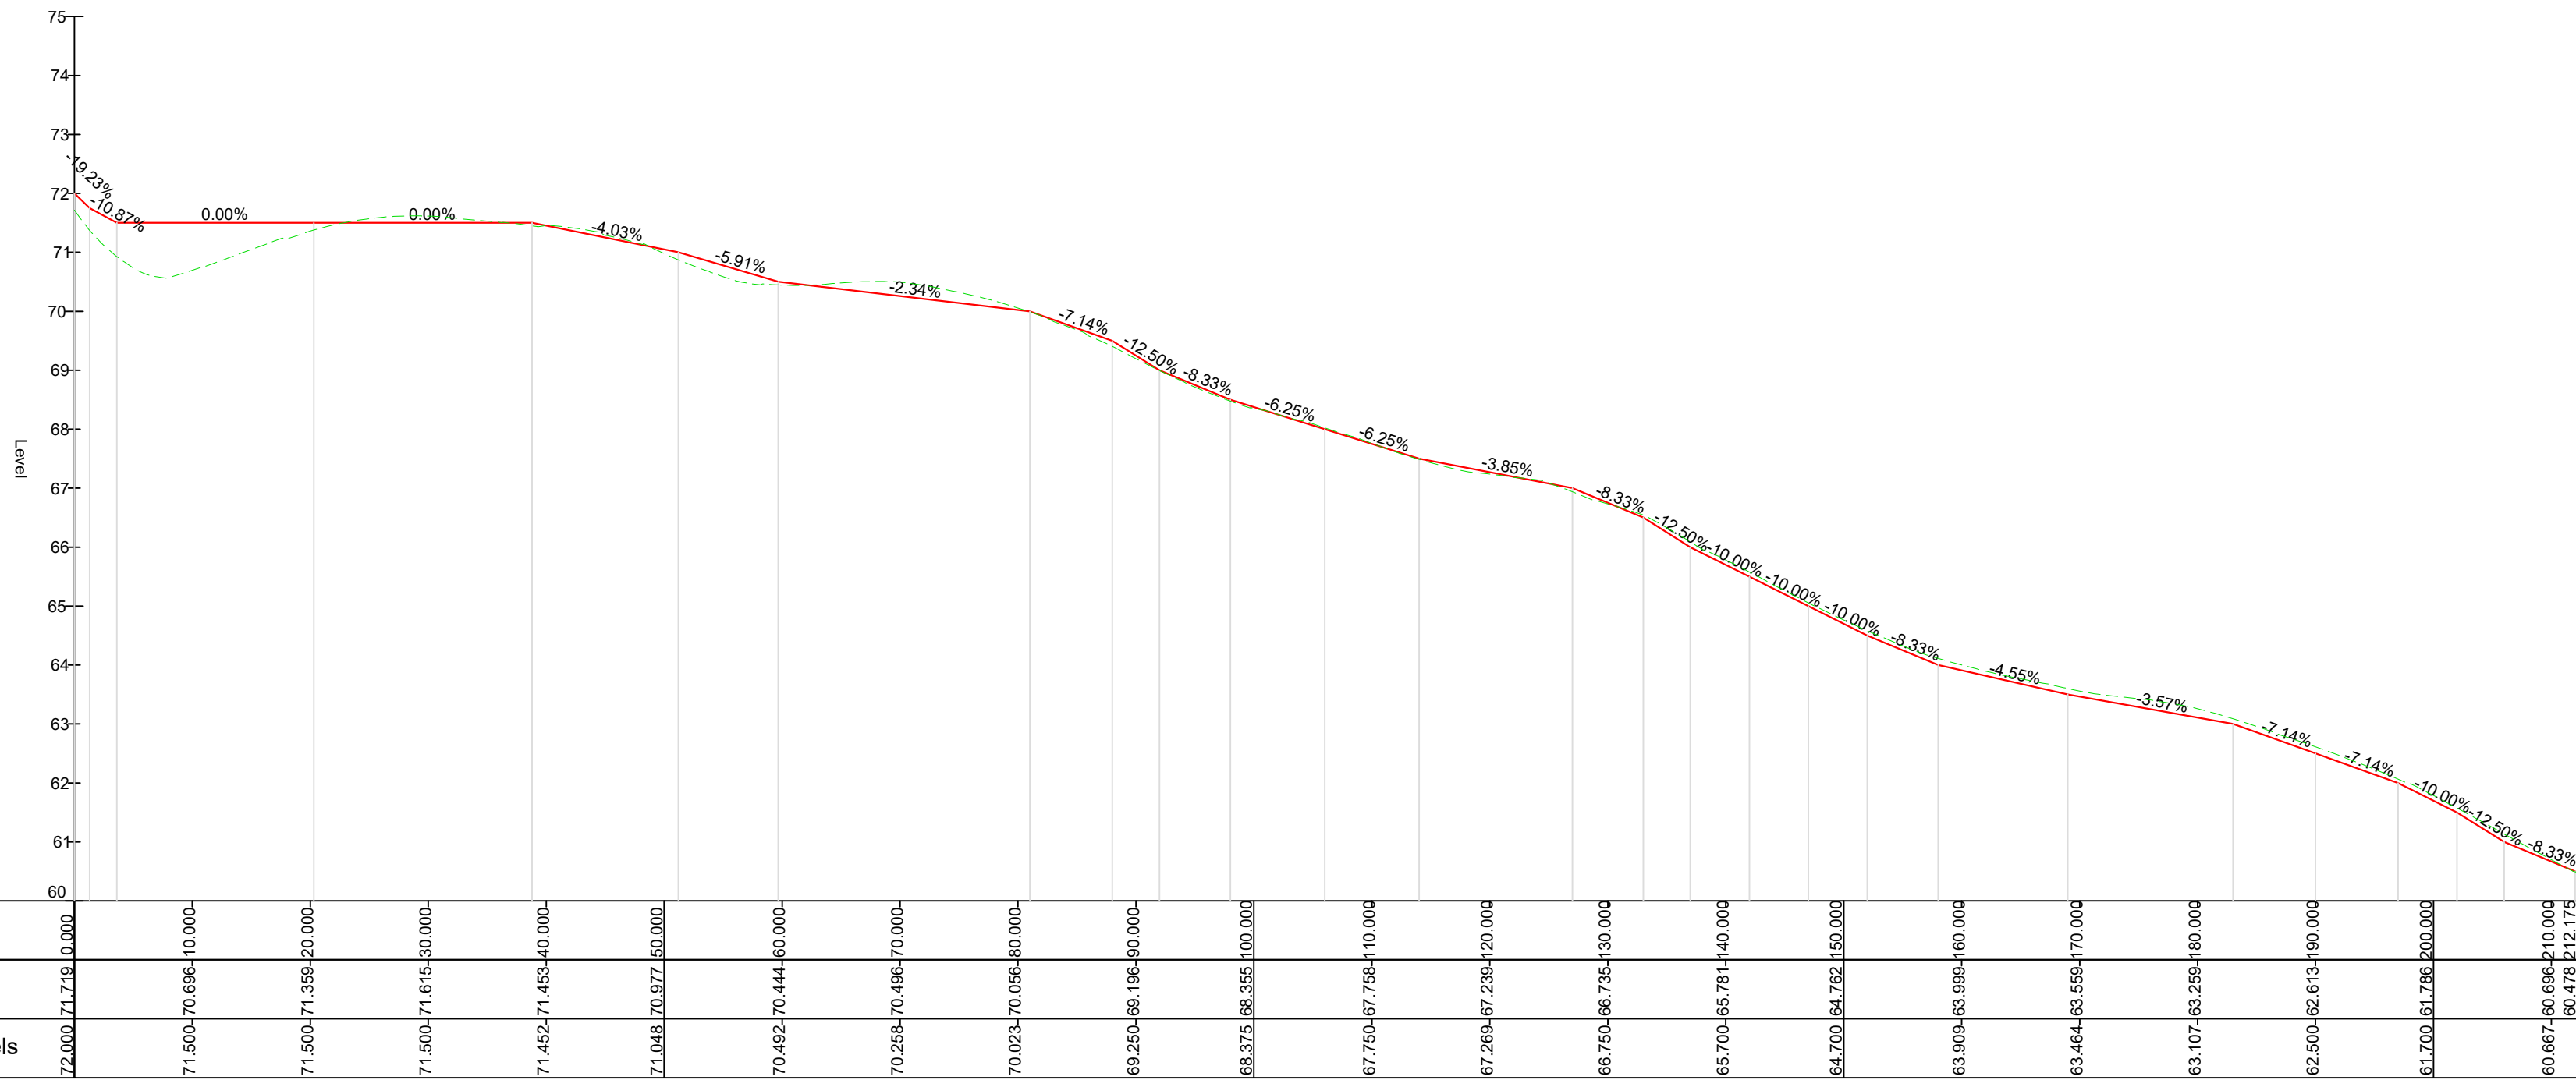


REAR ACCESS PATH - LONGSECTION
SCALE: H 1:200,V 1:40. DATUM: 60.000

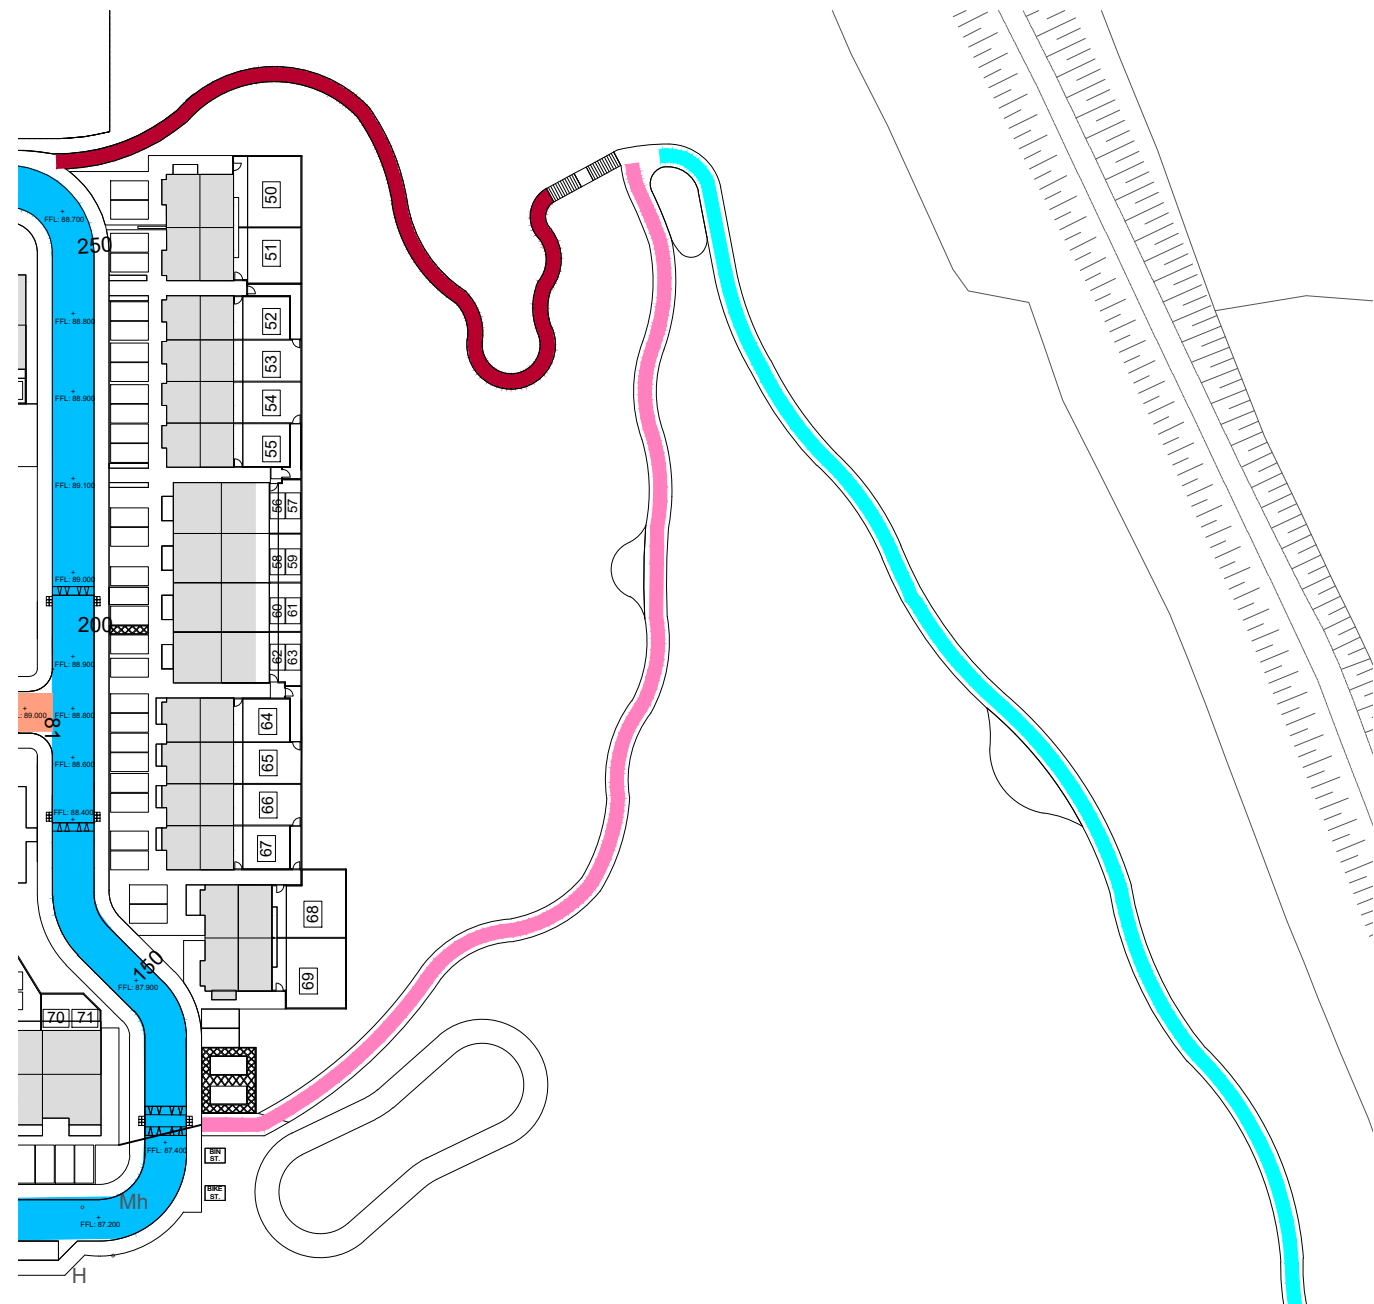

KEY PLAN
SCALE: 1:1000

REV.	DATE	DESCRIPTION	APPROVED
P2	16/10/2025	ISSUED FOR PLANNING	JOR
P1	05/09/2025	ISSUED FOR PLANNING	LME
COPYRIGHT RESERVED - THIS DRAWING IS NOT TO BE USED FOR A PURPOSE OTHER THAN THAT FOR WHICH IT HAS BEEN ISSUED BY ALAN TRAYNOR CONSULTING ENGINEERS. NOR IS IT TO BE COPIED OR REPRODUCED IN ANY MATTER WITHOUT WRITTEN CONSENT.			
Alan Traynor Consulting Engineers Ltd			
Unit 6, Belurbet Business Park, Creeny, Belurbet, Co.Cavan H14AY94 TEL: (+353) 479322226 2nd Floor, 61-70 Meath St, Dublin 8 D08X953 TEL: (+353) 9497881 Email: info@alantaynor.com Website: www.alantaynor.com			
CLIENT CHARTON HOMES LTD			
PROJECT TITLE PROPOSED RESIDENTIAL DEVELOPMENT AT LANDS AT LISDARAN TOWNLAND, LORETO ROAD, CAVAN, CO. CAVAN			
DRAWING TITLE LONGITUDINAL SECTIONS REAR ACCESS PATH			
DATE: 19/08/2025		DRAWN: JAKE BLEWITT	
STATUS: CONSTRUCTION		CHECKED: LIAM MCELGUNN	
SCALE: 1:500		APPROVED: ALAN TRAYNOR	
DRAWING No. 25-018-120			REV. P2