


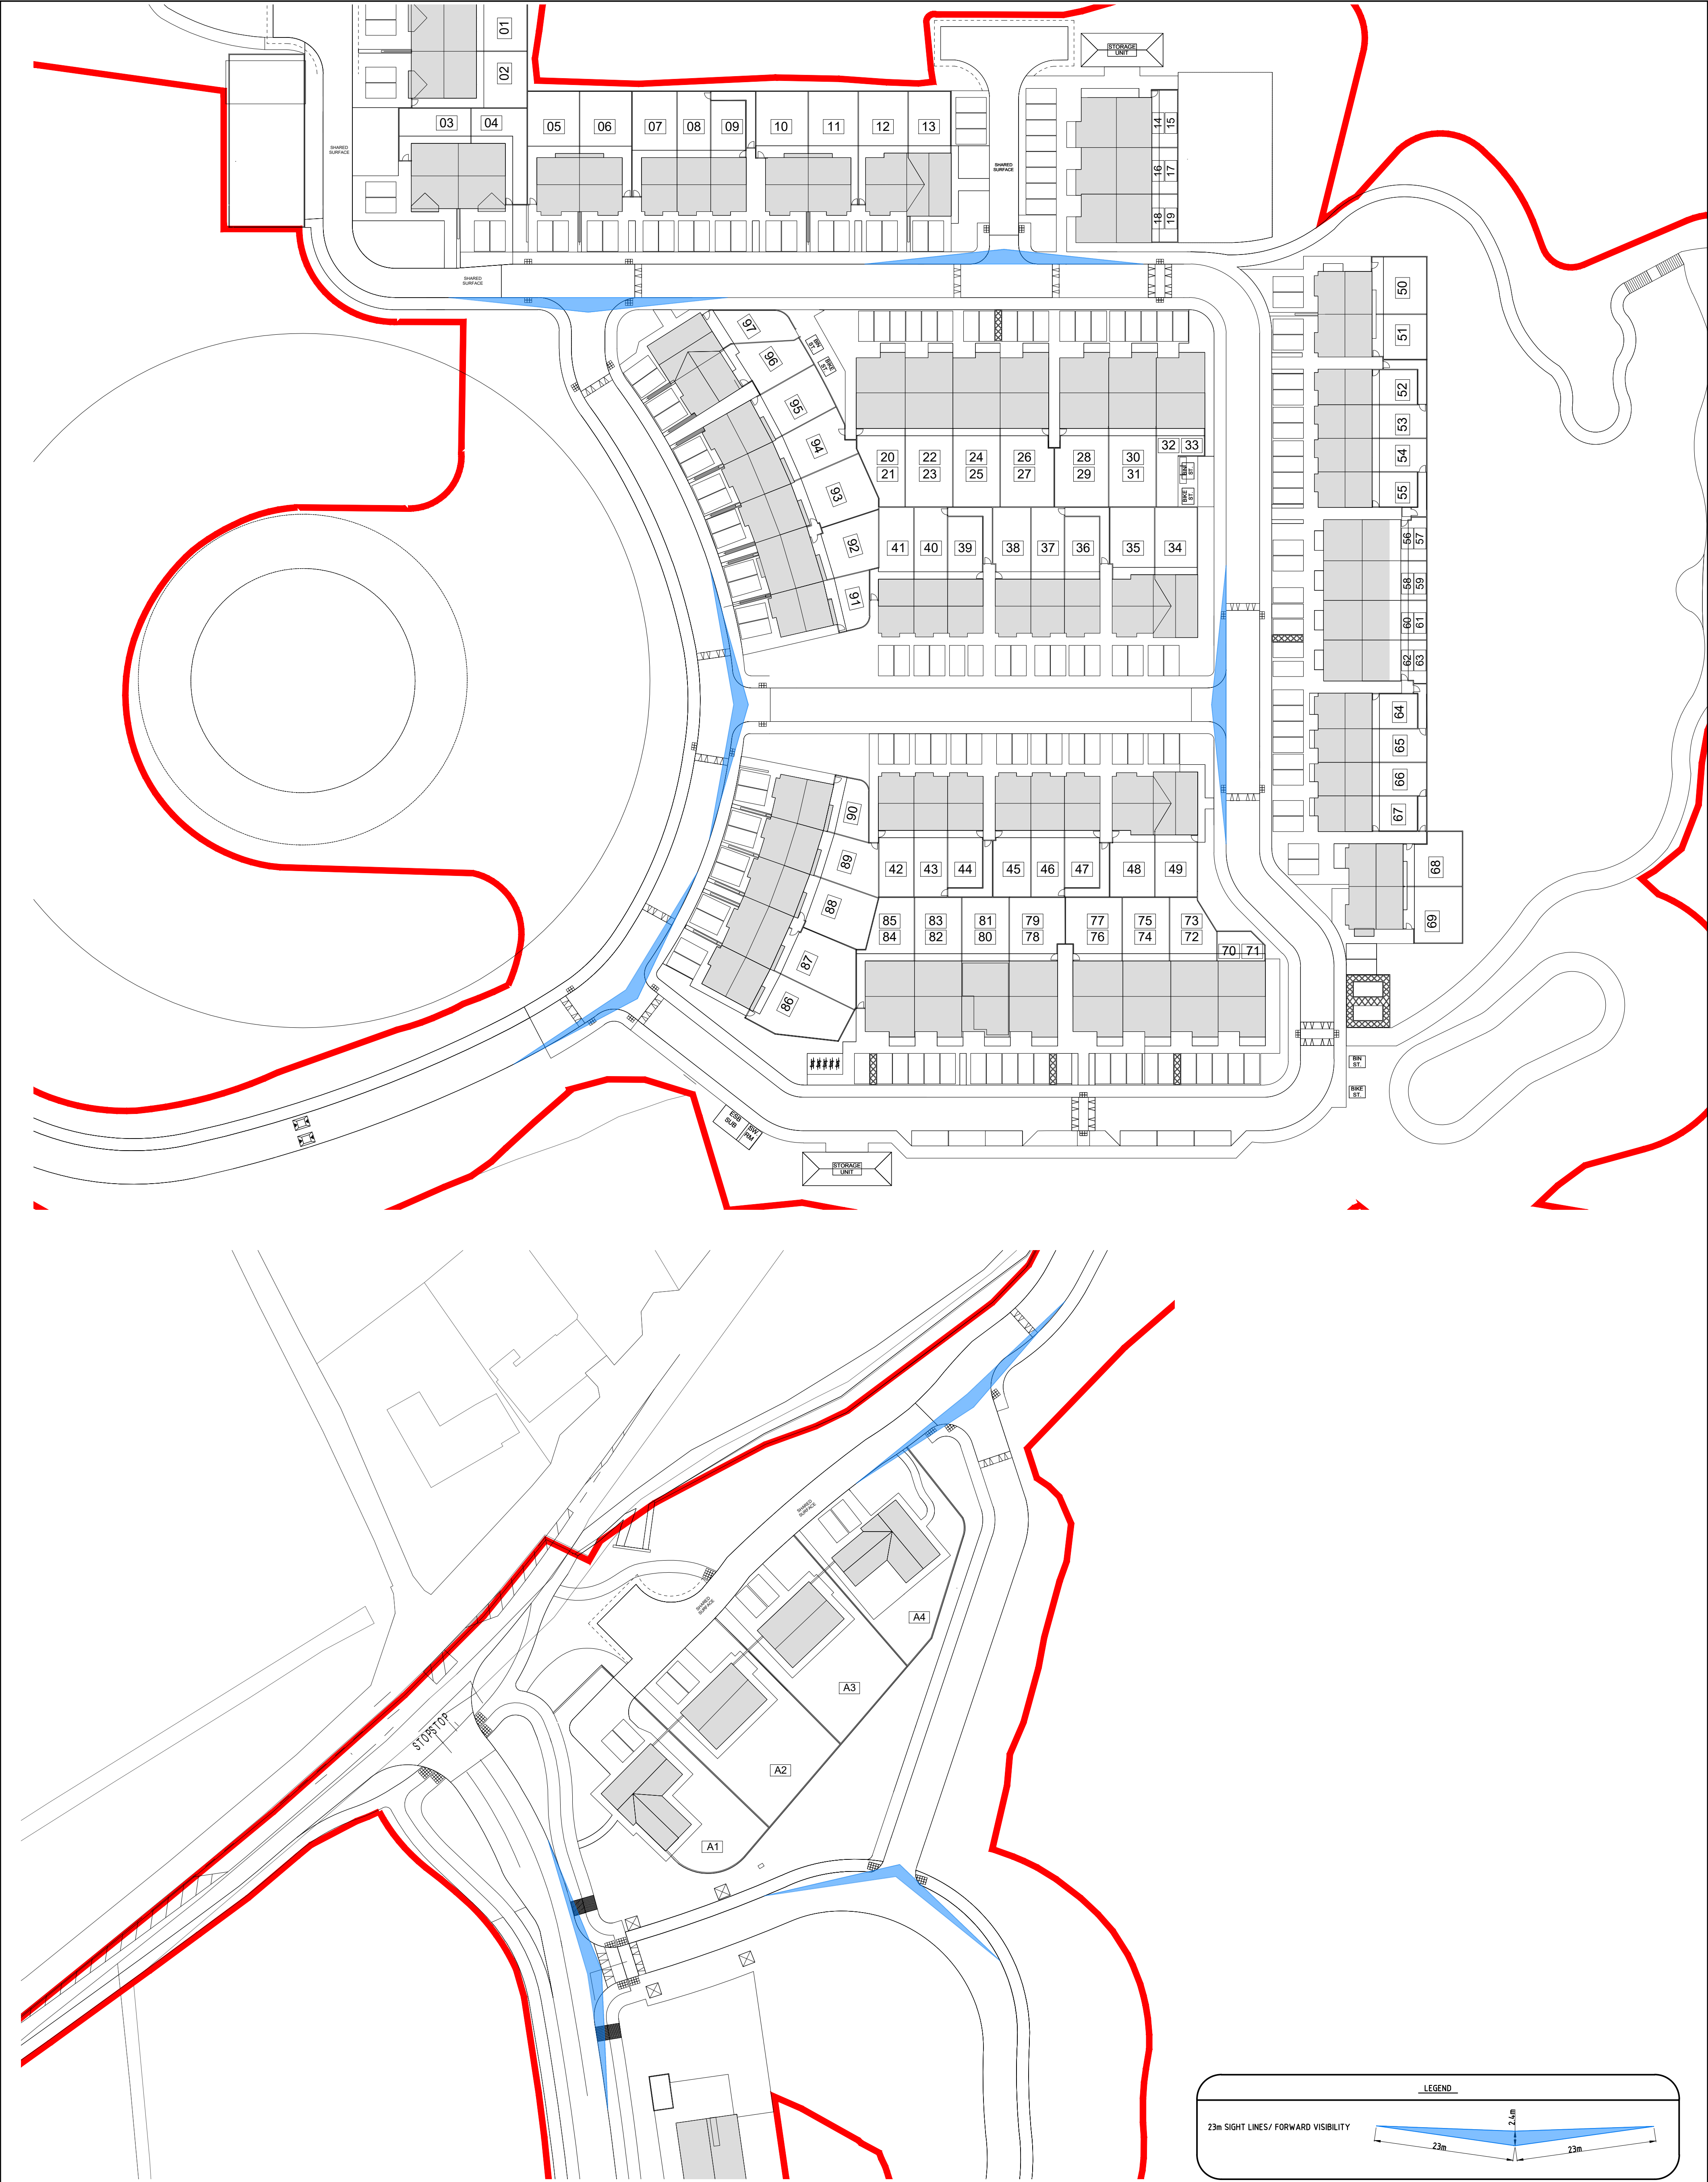

Notes: COPYRIGHT RESERVED - THIS DRAWING IS NOT TO BE USED FOR A PURPOSE OTHER THAN THAT FOR WHICH IT HAS BEEN ISSUED BY ALAN TRAYNOR CONSULTING ENGINEERS. NOR IS IT TO BE COPIED OR REPRODUCED IN ANY MATTER WITHOUT WRITTEN CONSENT. © ALAN TRAYNOR CONSULTING ENGINEERS LTD.	REV.			DATE			DESCRIPTION			APPROVED			CLIENT			LISDARAN DEVELOPMENTS LTD.						Alan Traynor Consulting Engineers Ltd Unit 6, Bellurbet Business Park, Creemy, Bellurbet, Co.Cavan H16AY94 TEL: (0353) 49952236 2nd Floor, 47-50 Meath St, Dublin 8 D08X53 TEL: (0353) 1667881 Email: info@alantraynor.com Website: www.alantraynor.com	
	P1			04/09/2025			ISSUED FOR PLANNING			JOR			PROJECT TITLE			PROPOSED RESIDENTIAL DEVELOPMENT AT							
	P2			15/10/2025			ISSUED FOR PLANNING			JOR			DRAWING TITLE			LANDS AT LISDARAN TOWNLAND, LORETO ROAD, CAVAN, CO. CAVAN							
																SITE LAYOUT - JUNCTION SIGHT LINES / FORWARD VISIBILITY							