




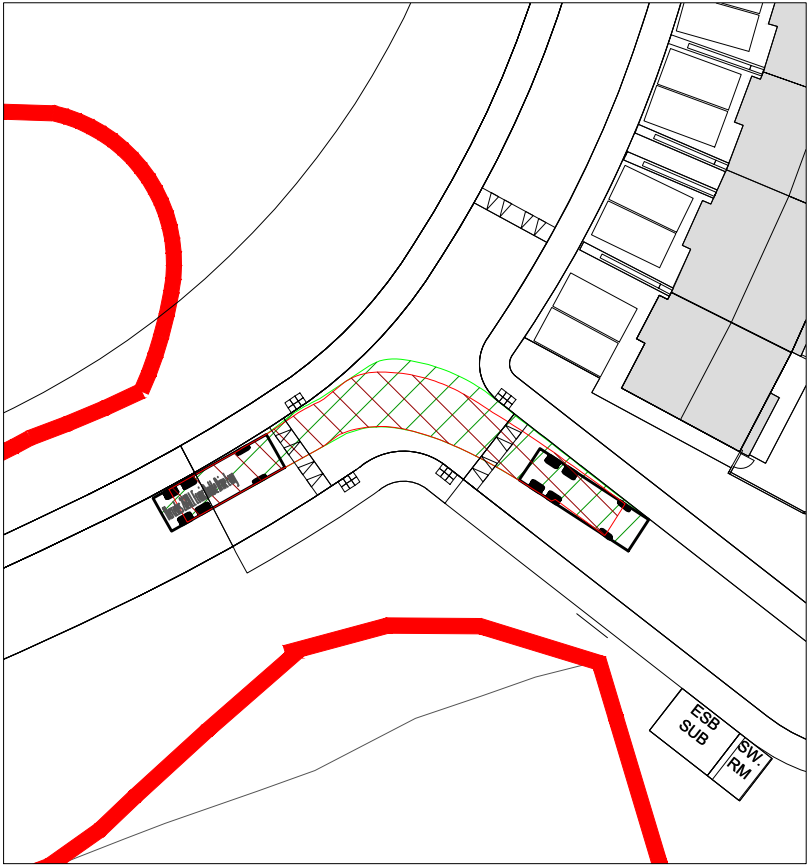


RIGHT TURN FROM ACCESS ROAD TOWARDS
HIGH DENSITY HOUSING UNITS 72-85

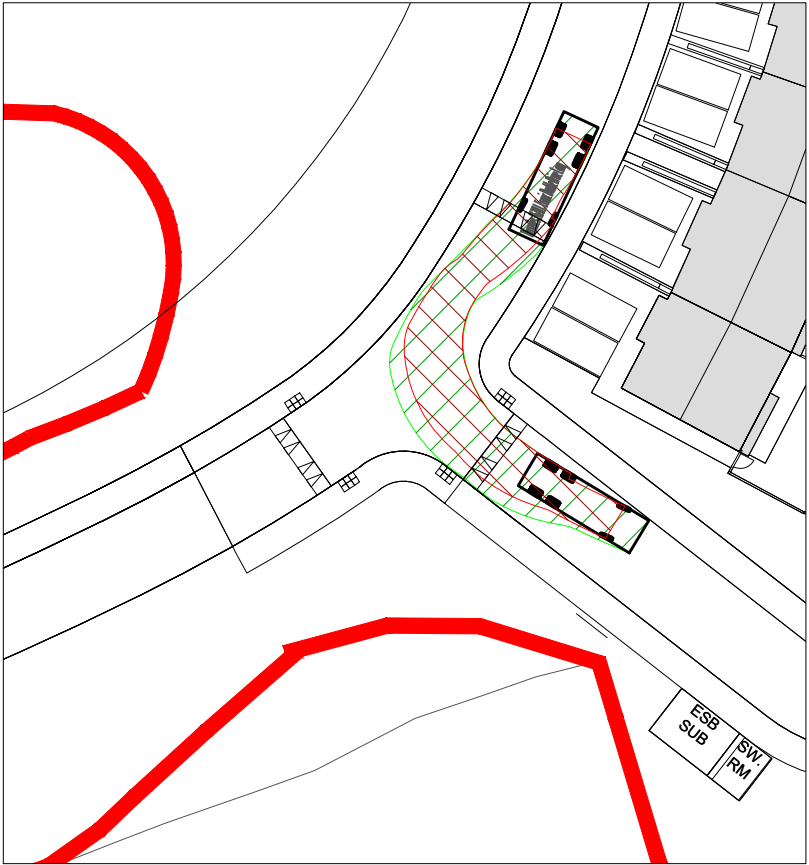


LEFT TURN FROM UNITS 86-90 TOWARDS
UNITS 72-85

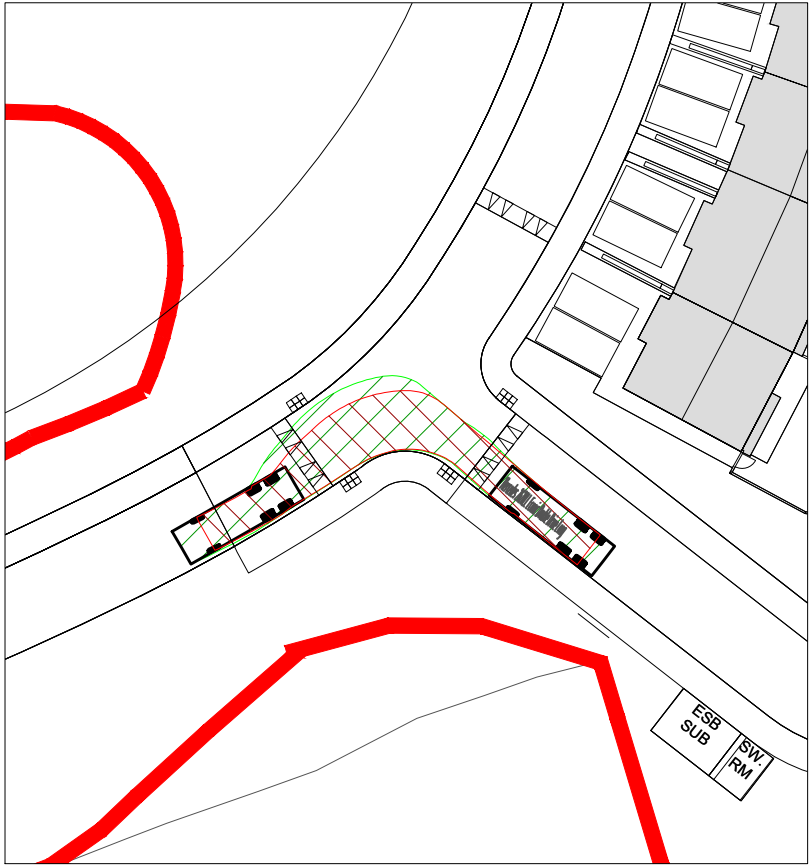


LEFT TURN FROM UNITS 72-85 TOWARDS
ACCESS ROAD

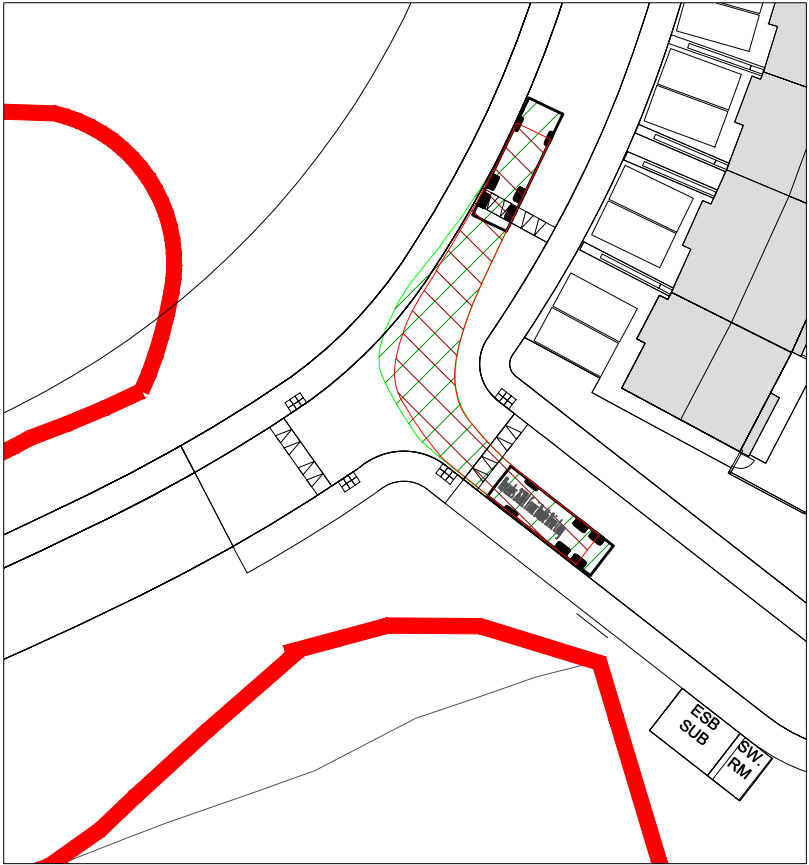


RIGHT TURN FROM UNITS 72-85 TOWARDS
UNITS 86-90

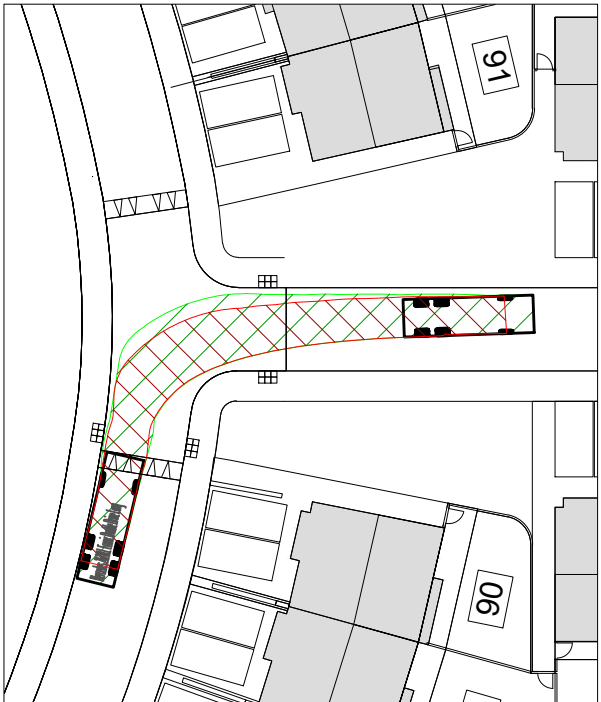


RIGHT TURN FROM UNITS 86-90
TOWARDS UNITS 34-49

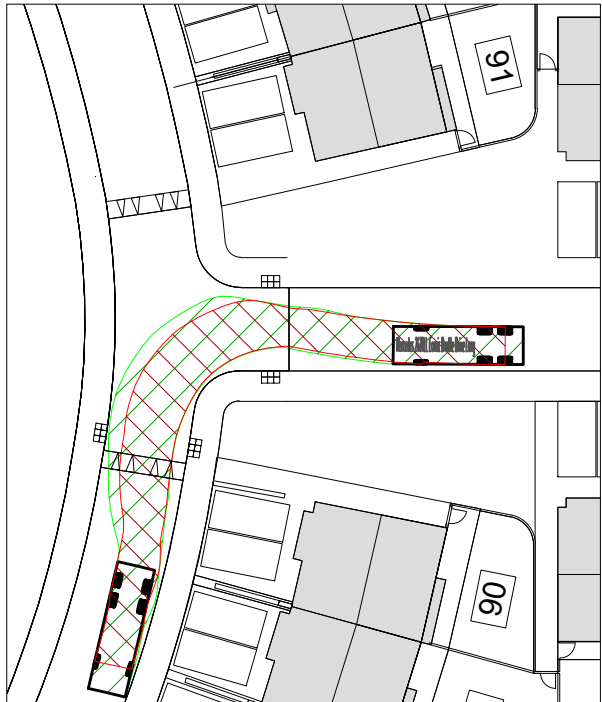


LEFT TURN FROM UNITS 34-49
TOWARDS UNITS 86-90

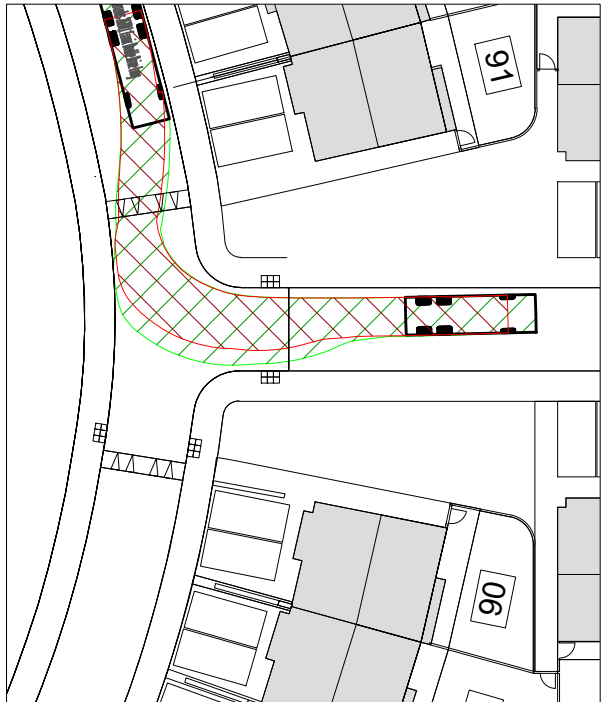


LEFT TURN FROM UNITS 91-97
TOWARDS UNITS 34-49

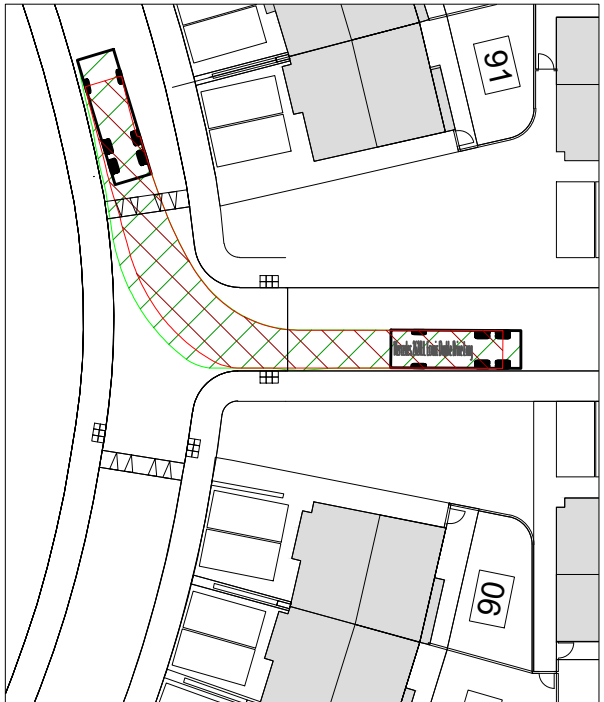


RIGHT TURN FROM UNITS 34-49
TOWARDS UNITS 91-97

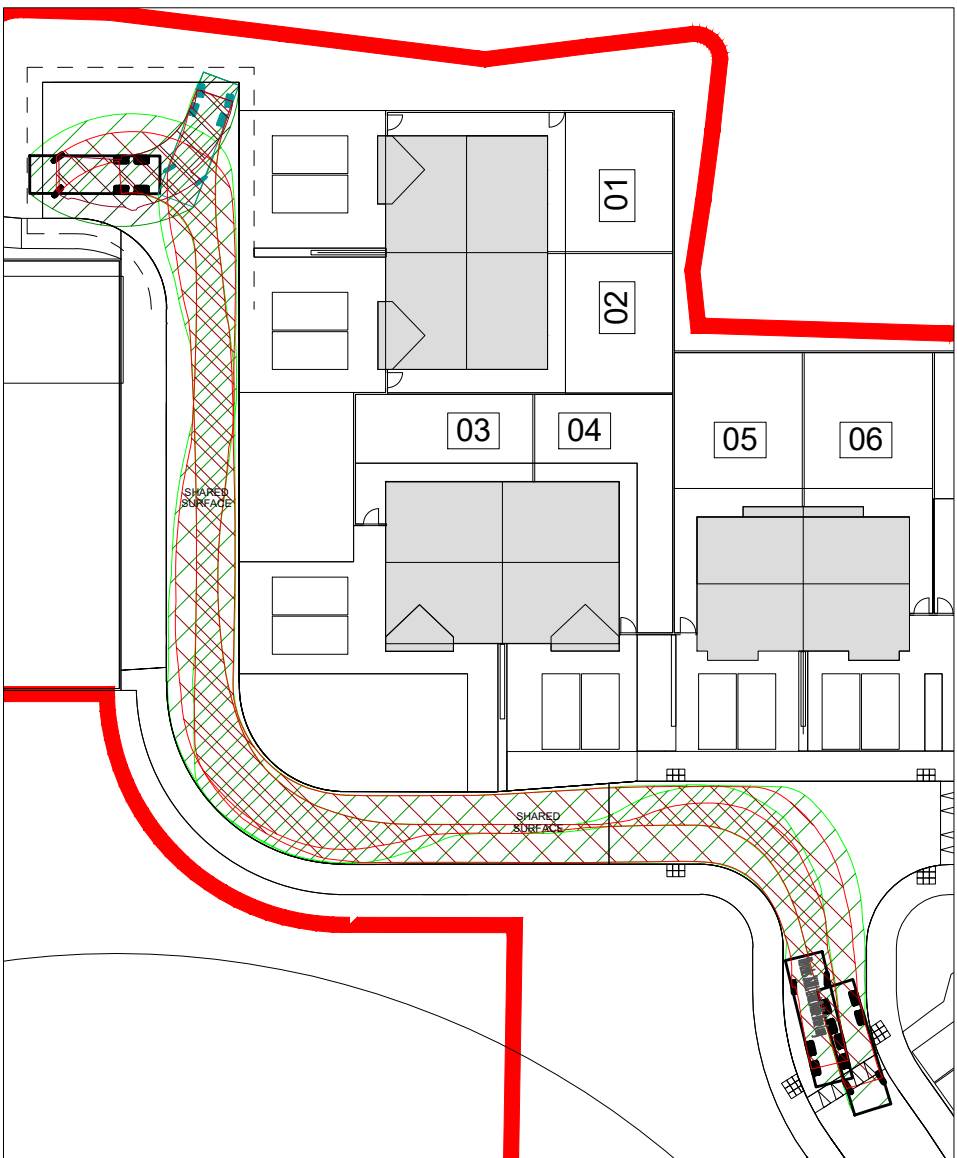


LEFT TURN FROM UNITS 91-97 TOWARDS UNITS 01-05
WITH TURNING MANEUVER AT TURNING HEAD BESIDE
UNIT 01 AND RIGHT BACK TOWARDS UNIT 91-97

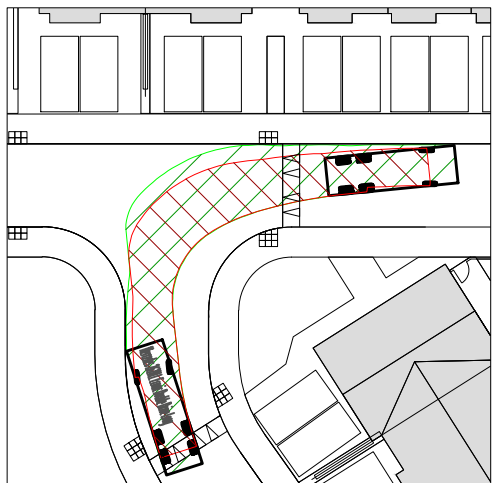



RIGHT TURN FROM UNITS 91-97
TOWARDS UNITS 07-13

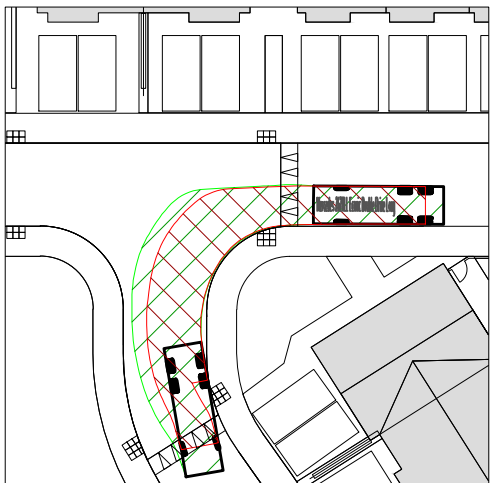

LEFT TURN FROM UNITS 07-13
TOWARDS UNITS 91-97

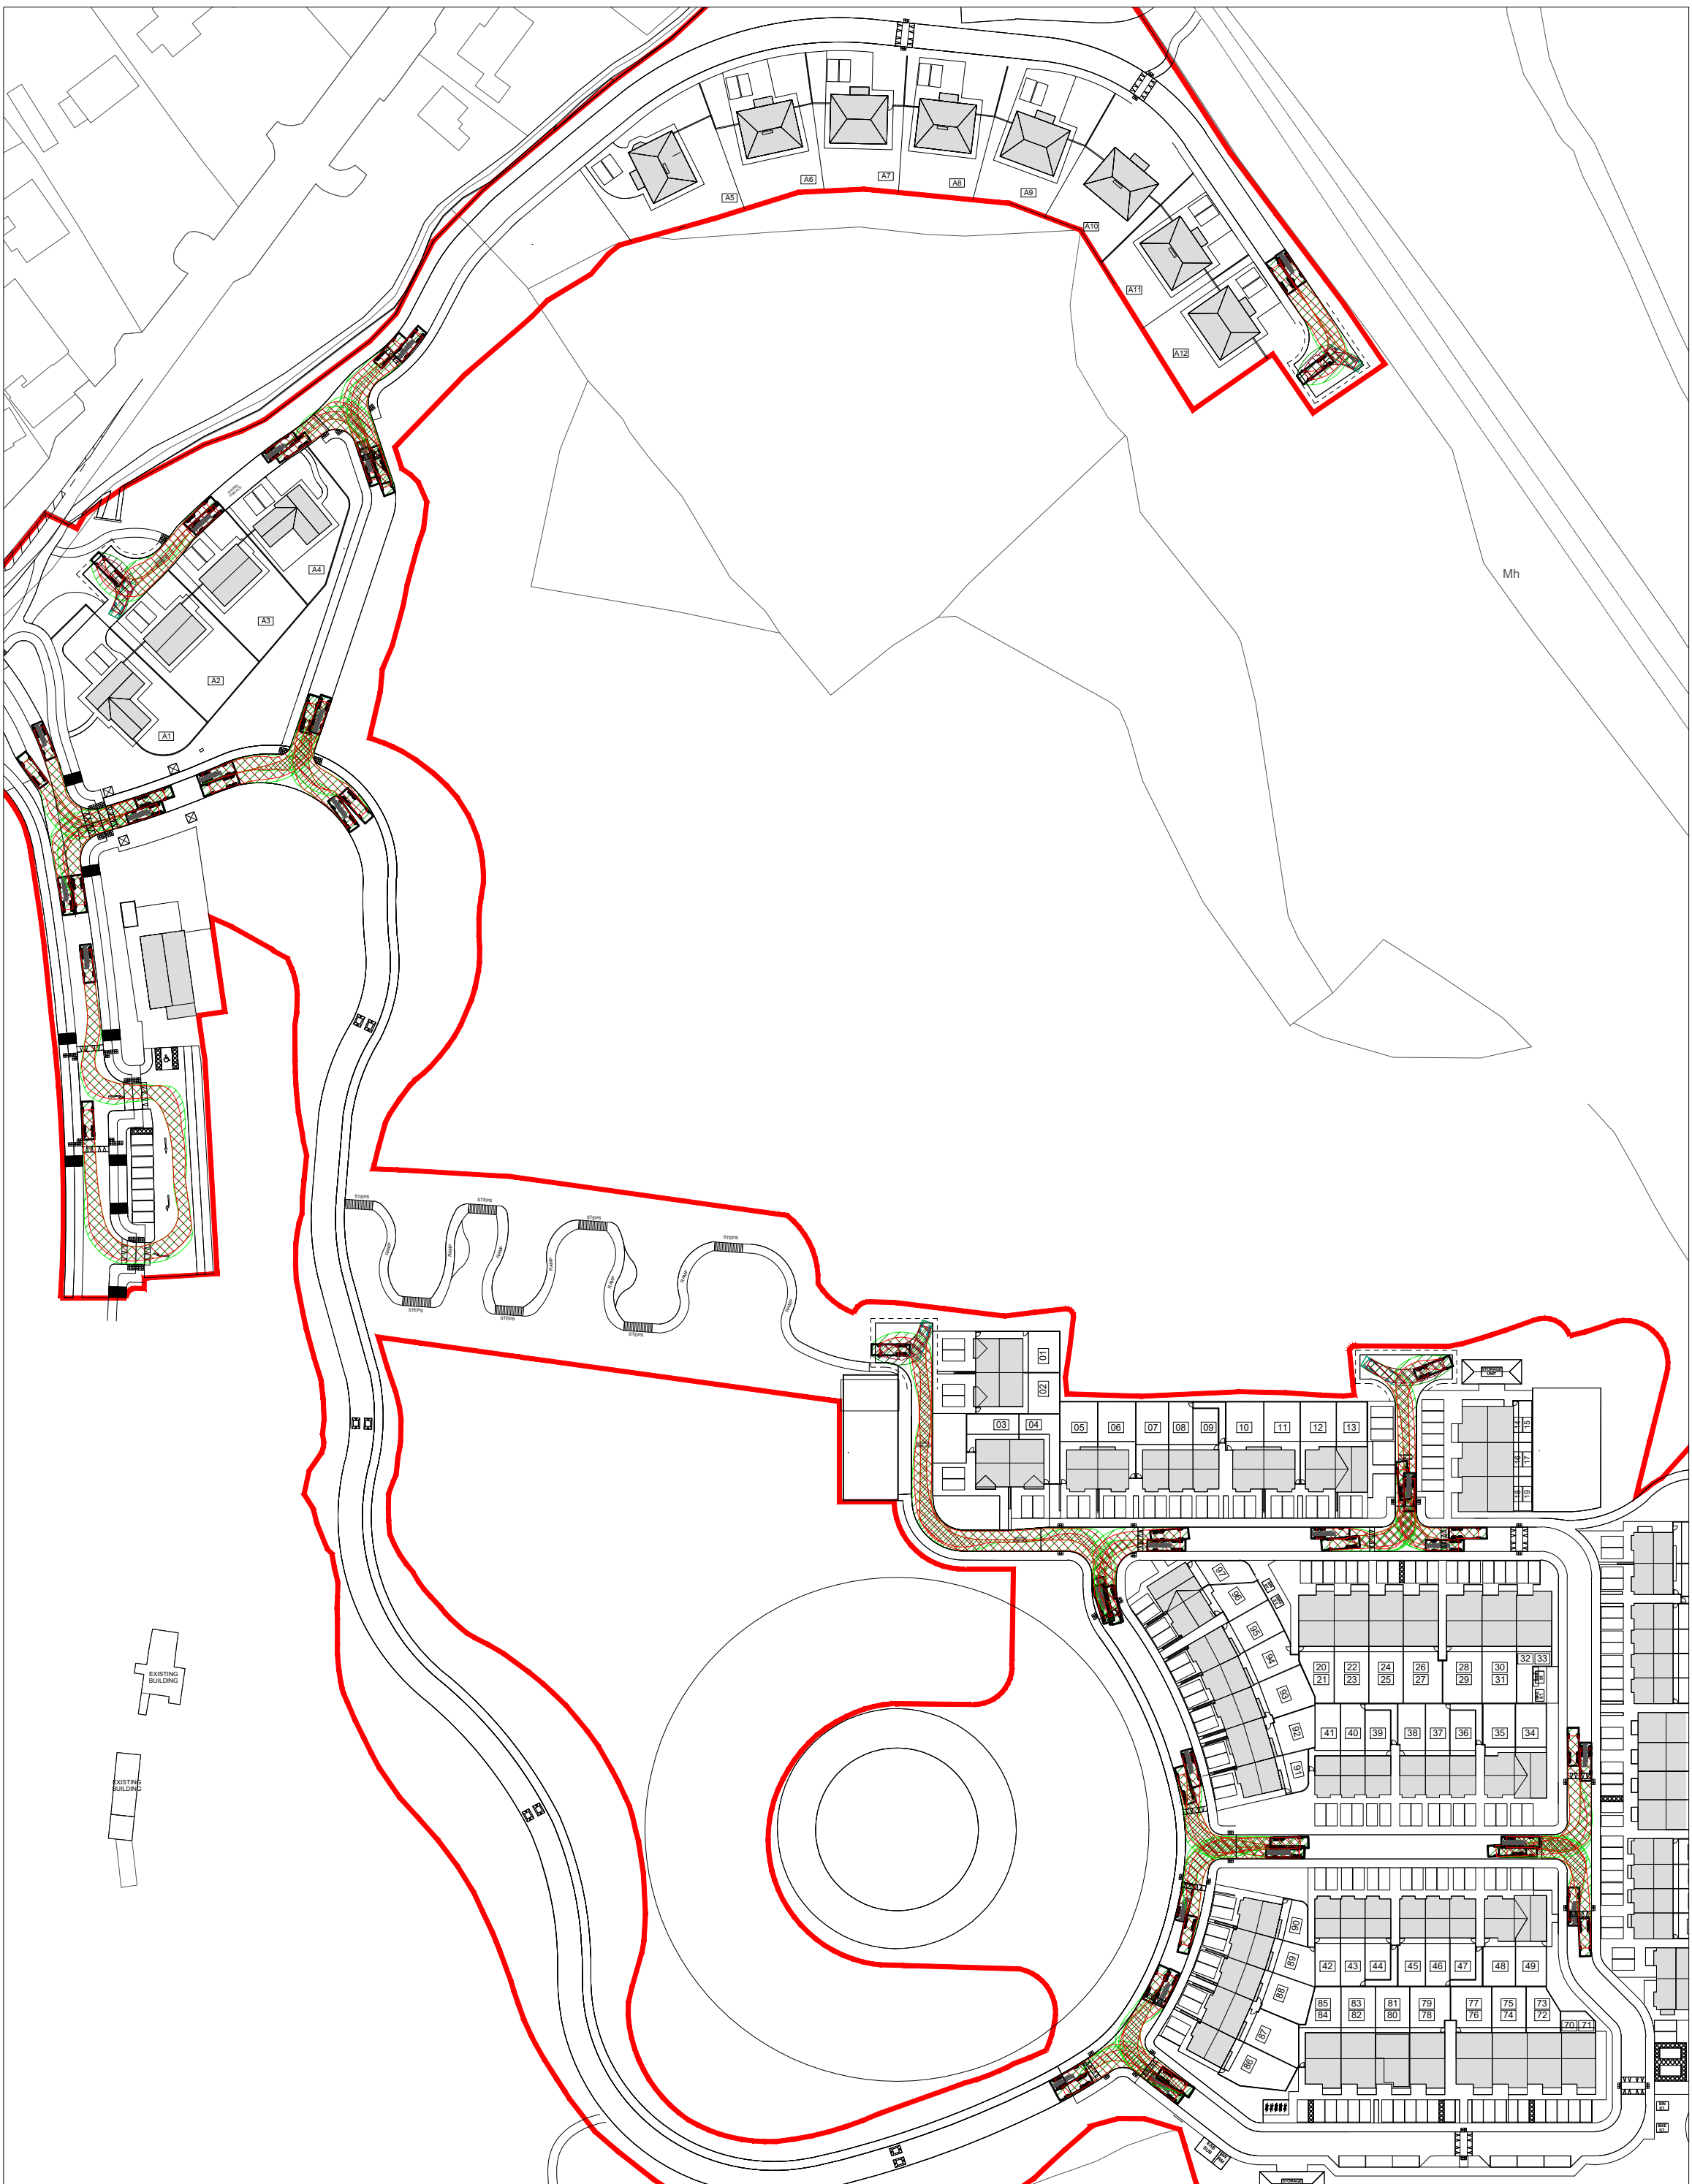

KEY PLAN
(1:1250)

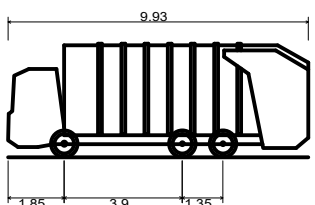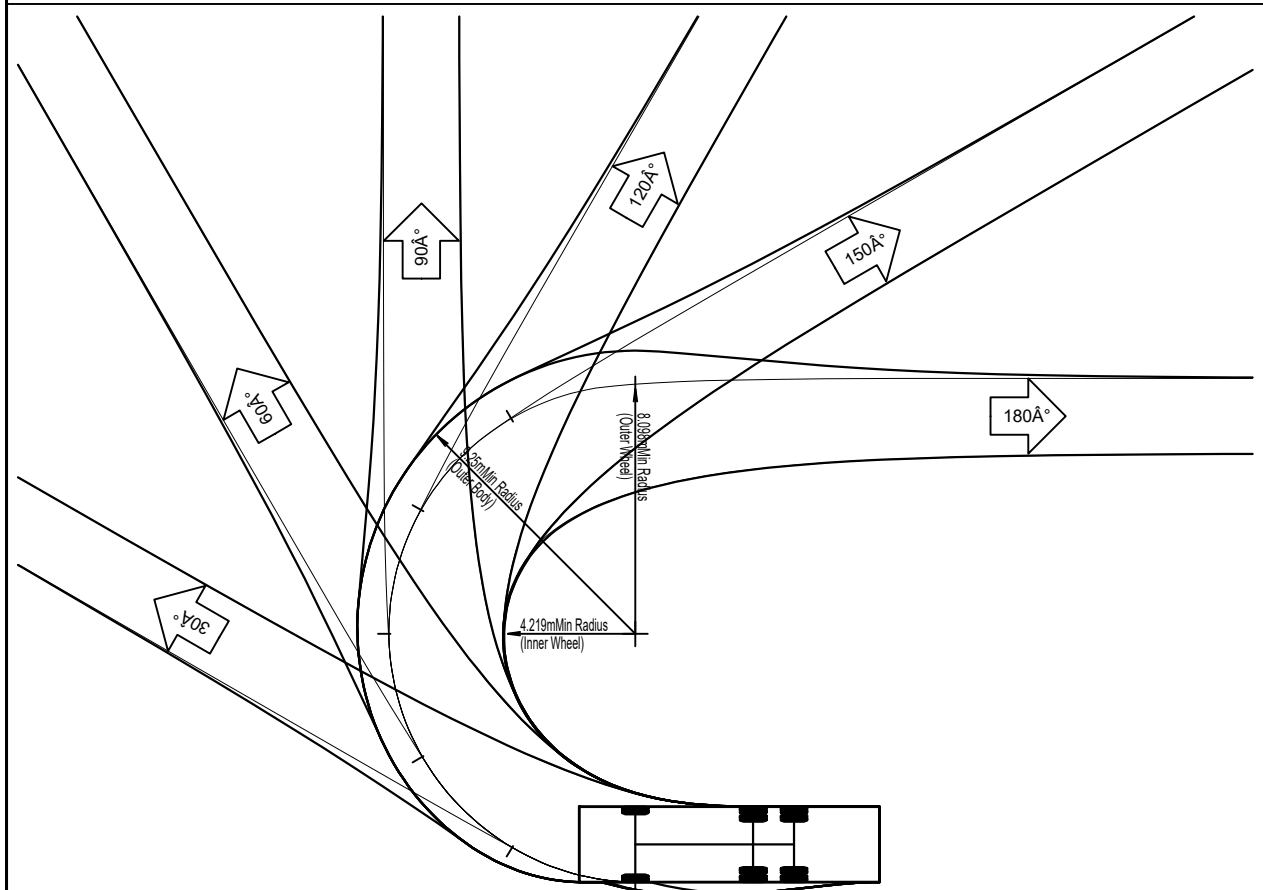

Vulture 2225 (with Mercedes Eonic 2628LL 6x4 chassis)
Overall Length 9.930m
Overall Width 2.490m
Overall Body Height 3.749m
Min Body Ground Clearance 0.302m
Track Width 2.490m
Lock to Lock Time 4.00s
Wall to Wall Turning Radius 9.250m

Notes:

COPYRIGHT RESERVED - THIS DRAWING IS NOT TO BE USED FOR A
PURPOSE OTHER THAN THAT FOR WHICH IT HAS BEEN ISSUED BY
ALAN TRAYNOR CONSULTING ENGINEERS
NOR IS IT TO BE COPIED OR REPRODUCED IN ANY MANNER WITHOUT
WRITTEN CONSENT.

© ALAN TRAYNOR CONSULTING ENGINEERS LTD.

REV.	DATE	DESCRIPTION	APPROVED
P1	05/09/2025	ISSUED FOR PLANNING	JOR
P2	16/10/2025	ISSUED FOR PLANNING	JOR

CLIENT	LISDARAN DEVELOPMENTS LTD.			
PROJECT TITLE	PROPOSED RESIDENTIAL DEVELOPMENT AT LANDS AT LISDARAN TOWNLAND, LORETO ROAD, CAVAN, CO. CAVAN			
DRAWING TITLE	SITE LAYOUT REFUSE VEHICLE TRACKING (SHEET 02 OF 03)			
SCALE	1:500	DRAWN JOHN O'REILLY DATE AUGUST 2025	CHECKED LIAM MCLEGGUN DATE AUGUST 2025	APPROVED ALAN TRAYNOR DATE AUGUST 2025
		DRAWING No. 25-018-126	REV. P2	



Unit 4, Bellurbet Business Park, Creany, Bellurbet, Co. Cavan H14AY94
TEL: (+353) 49952224
2nd Floor, 67-70 Meath St, Dublin 8 D08XYS3
TEL: (+353) 19697881
Email: info@alantraynor.com Website: www.alantraynor.com

