




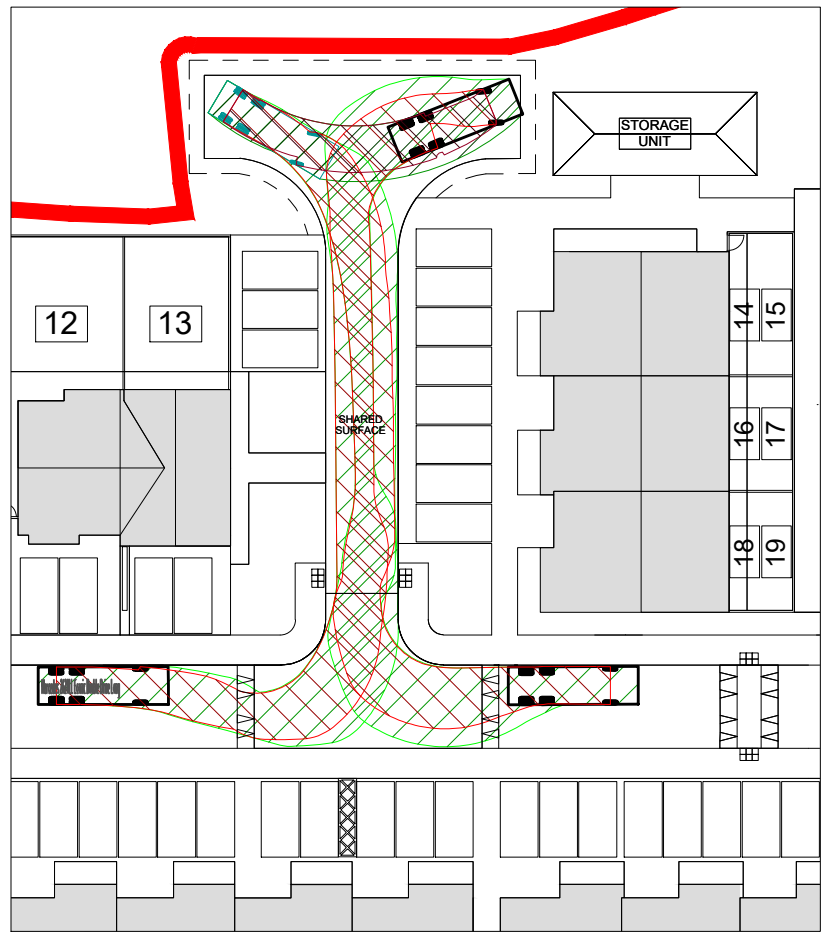


LEFT TURN FROM UNITS 07-13 TOWARDS UNITS 14-19
WITH TURNING MANEUVER AT TURNING HEAD BESIDE UNIT
14/15 FOLLOWED BY LEFT TURN TOWARDS UNITS 28-33

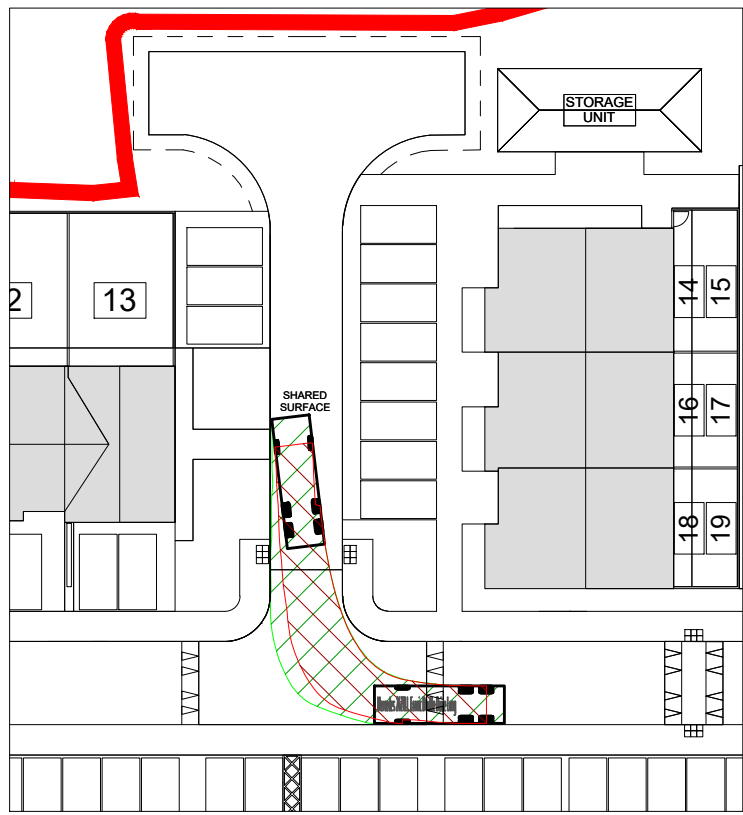


RIGHT TURN FROM UNITS 28-33
TOWARDS UNITS 14-19

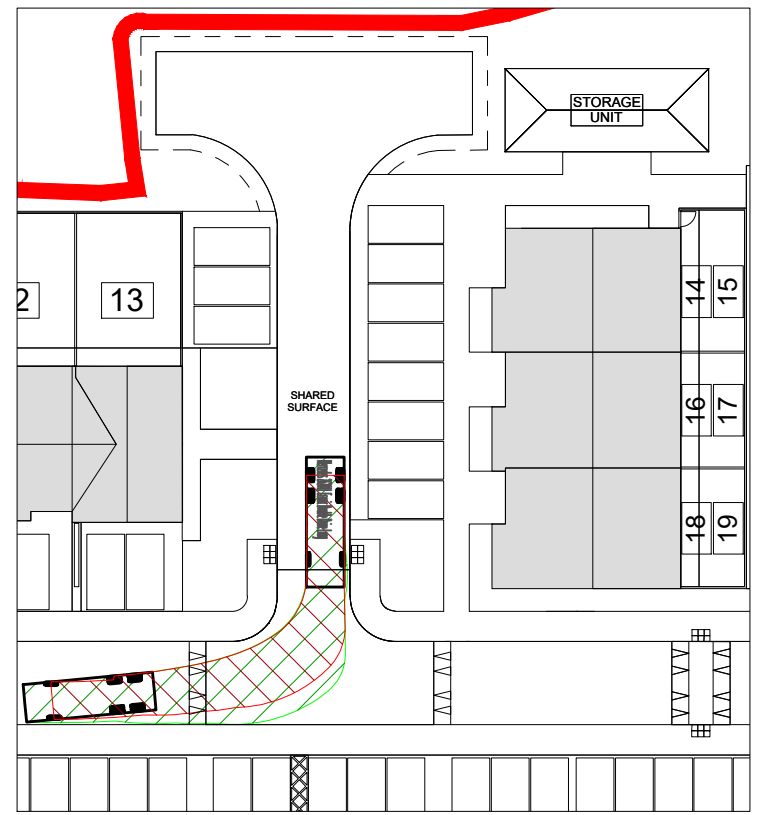

LEFT TURN FROM UNITS 14-19
TOWARDS UNITS 05-13

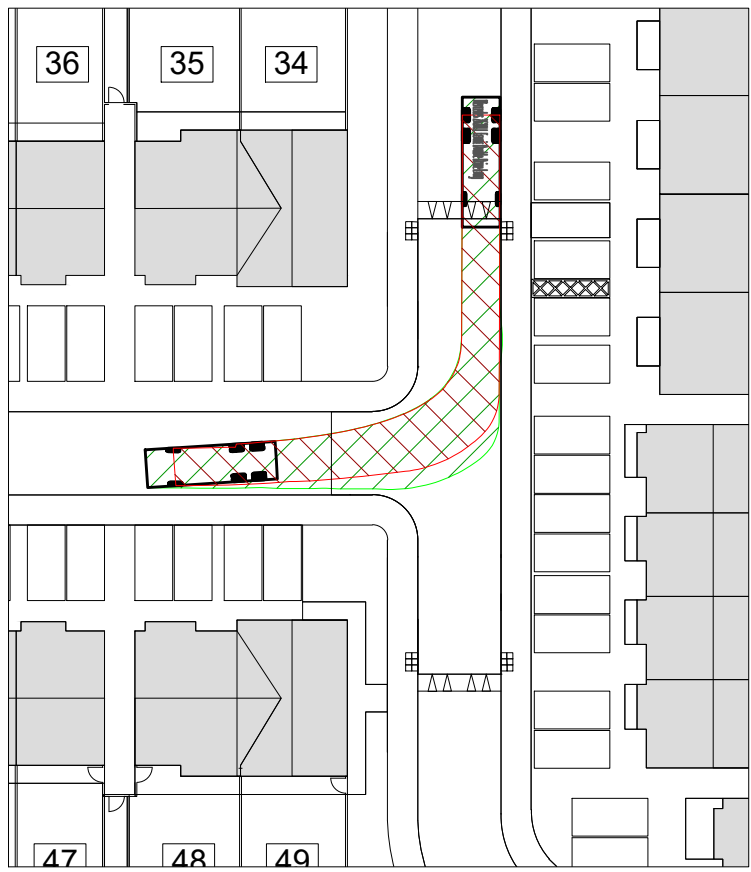


RIGHT TURN FROM UNITS 50-63
TOWARDS UNITS 34-49

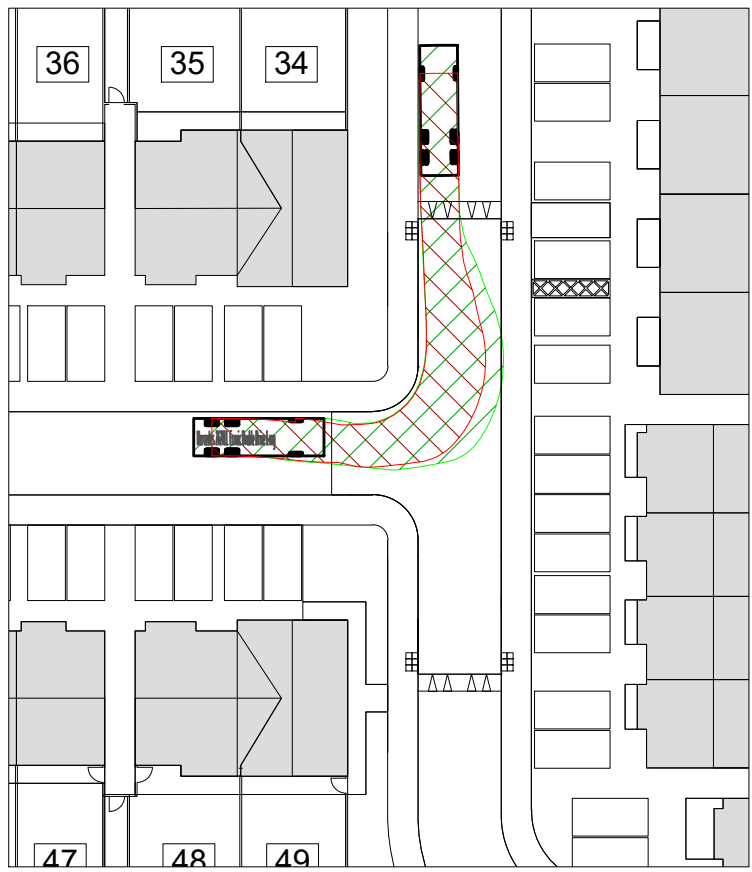


LEFT TURN FROM UNITS 34-49
TOWARDS UNITS 50-63




LEFT TURN FROM UNITS 65-69
TOWARDS UNITS 34-49

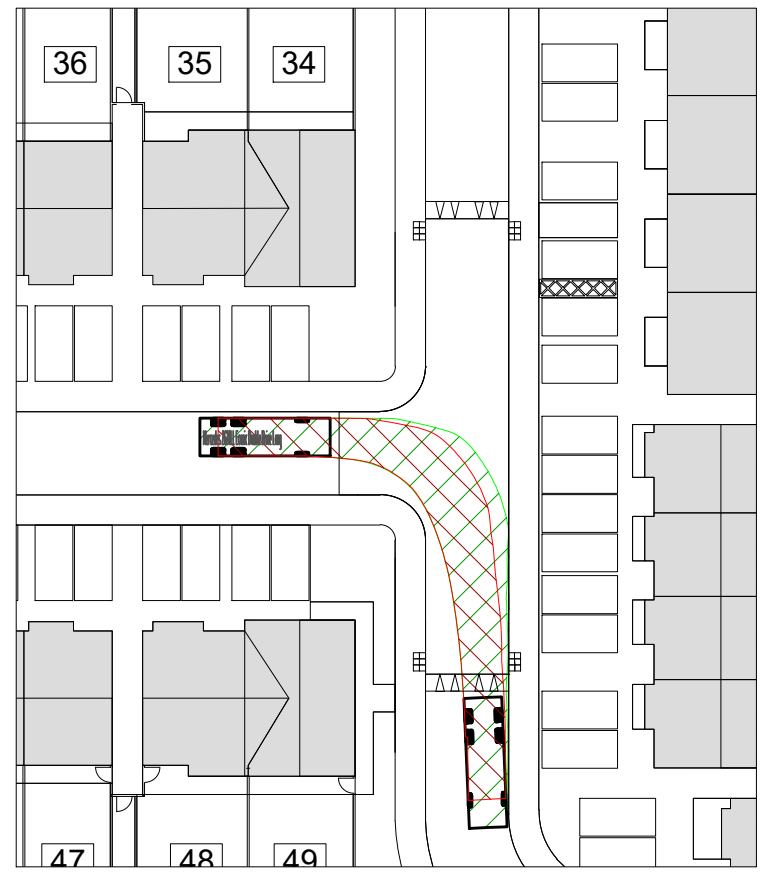



RIGHT TURN FROM UNITS 34-19
TOWARDS UNITS 65-69

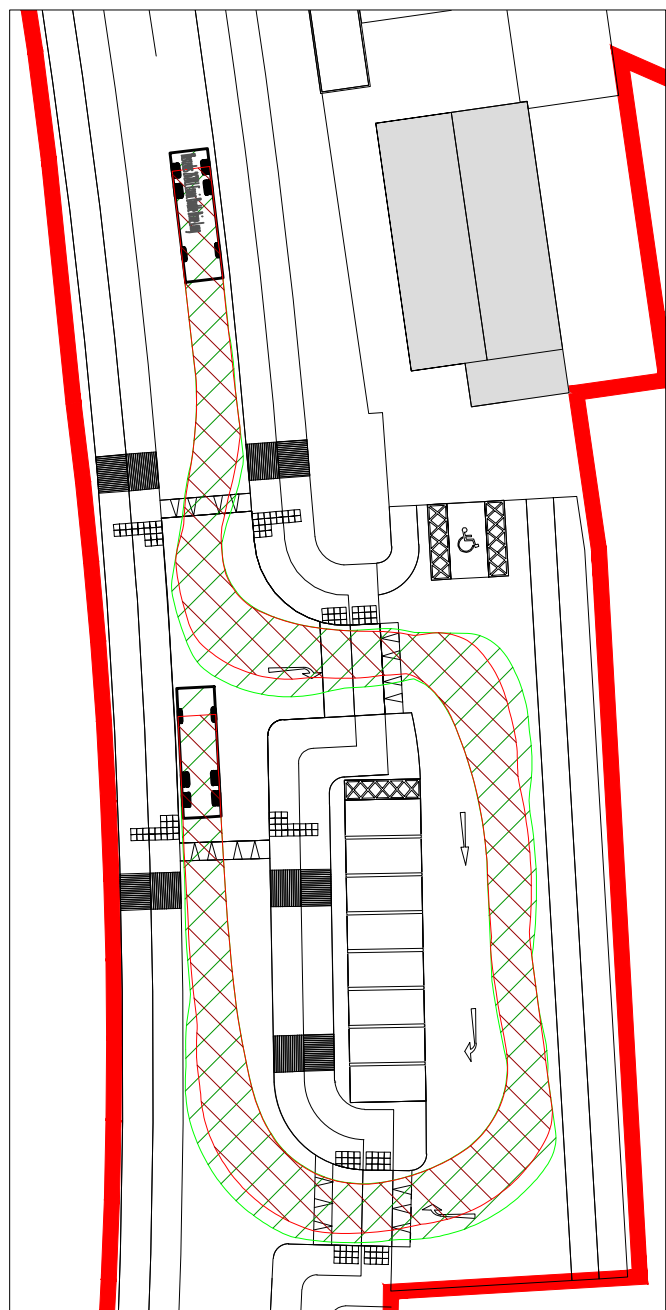

ENTRANCE & EXIST FROM CRECHE

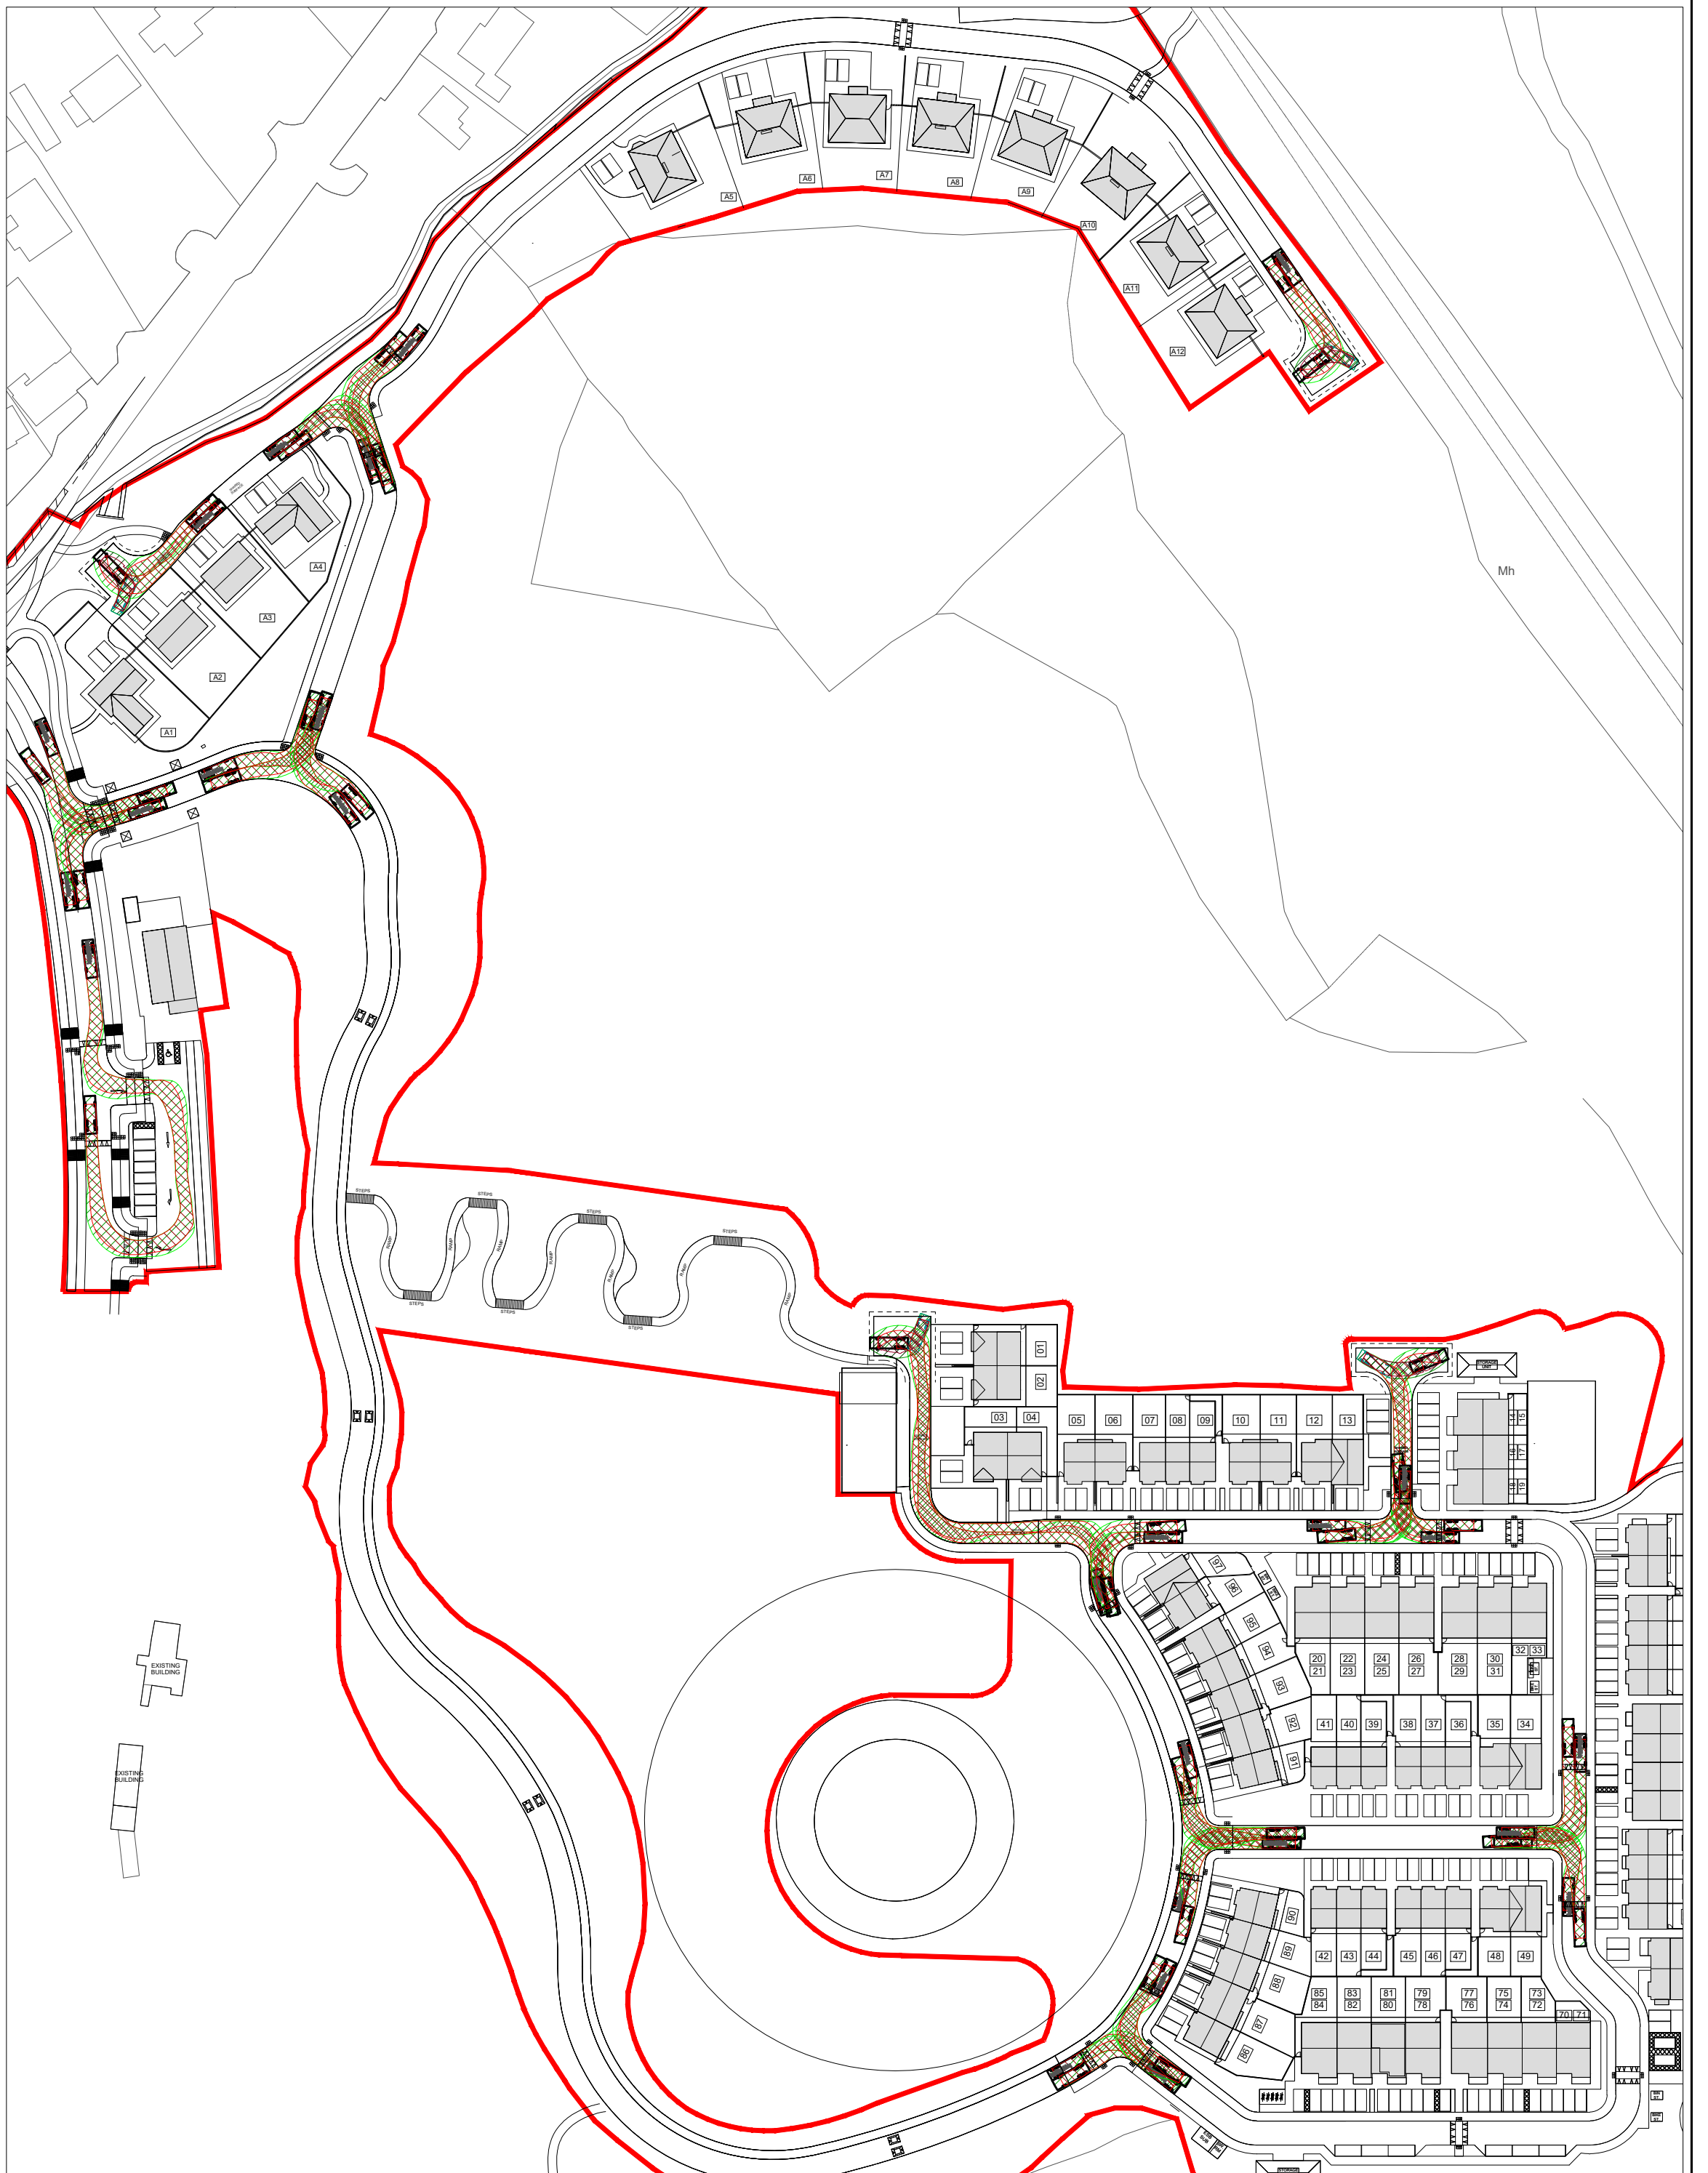

KEY PLAN
(1:1250)

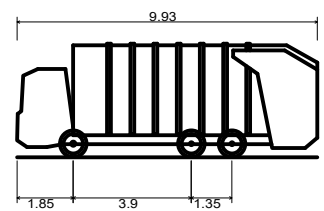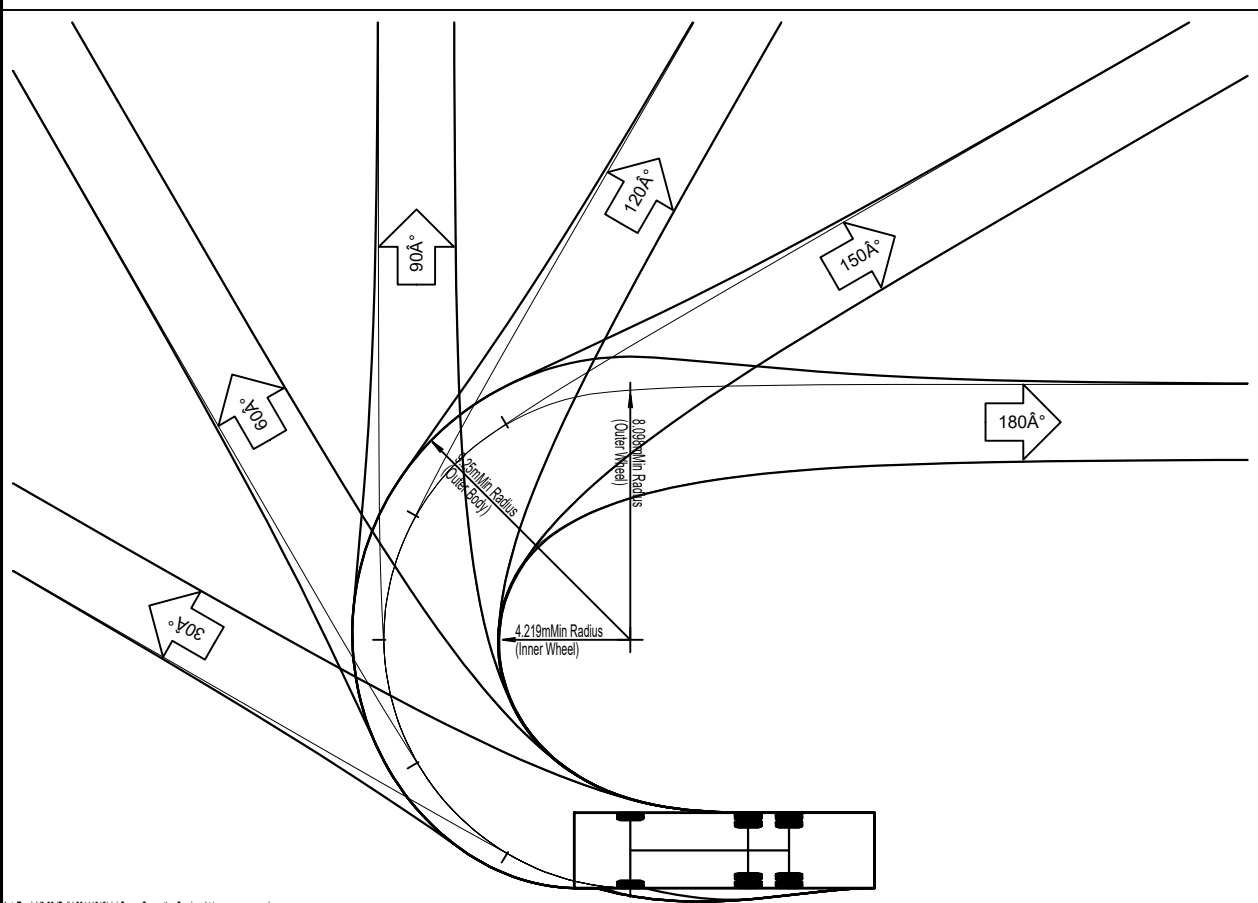

Vulture 2225 (with Mercedes Econic 2628LL 6x4 chassis)
Overall Length 9.330m
Overall Width 2.490m
Overall Body Height 3.749m
Min Body Ground Clearance 0.302m
Track Width 2.490m
Lock to Lock Time 4.00s
Wall to Wall Turning Radius 9.250m

Notes:

COPYRIGHT RESERVED - THIS DRAWING IS NOT TO BE USED FOR A PURPOSE OTHER THAN THAT FOR WHICH IT HAS BEEN ISSUED BY ALAN TRAYNOR CONSULTING ENGINEERS. NOR IS IT TO BE COPIED OR REPRODUCED IN ANY MANNER WITHOUT WRITTEN CONSENT.

© ALAN TRAYNOR CONSULTING ENGINEERS LTD.

REV.	DATE	DESCRIPTION	APPROVED
P1	05/09/2025	ISSUED FOR PLANNING	JOR
P2	16/10/2025	ISSUED FOR PLANNING	JOR

CLIENT	LISDARAN DEVELOPMENTS LTD.				
PROJECT TITLE	PROPOSED RESIDENTIAL DEVELOPMENT AT LANDS AT LISDARAN TOWNLAND, LORETO ROAD, CAVAN, CO. CAVAN				
DRAWING TITLE	SITE LAYOUT REFUSE VEHICLE TRACKING (SHEET 03 OF 03)				
SCALE	1:500	DRAWN JOHN O'REILLY DATE AUGUST 2025	CHECKED LIAM MCLEGGUNN DATE AUGUST 2025	APPROVED ALAN TRAYNOR DATE AUGUST 2025	DRAWING No. 25-018-127
				REV. P2	

Alan Traynor
Consulting Engineers Ltd

Unit 4, Beltrubet Business Park, Creany, Beltrubet, Co. Cavan H14AY94
TEL: (+353) 09522234
2nd Floor, 67-70 Meath St, Dublin 8 D08XY53
TEL: (+353) 19697881
Email: info@alantraynor.com Website: www.alantraynor.com