


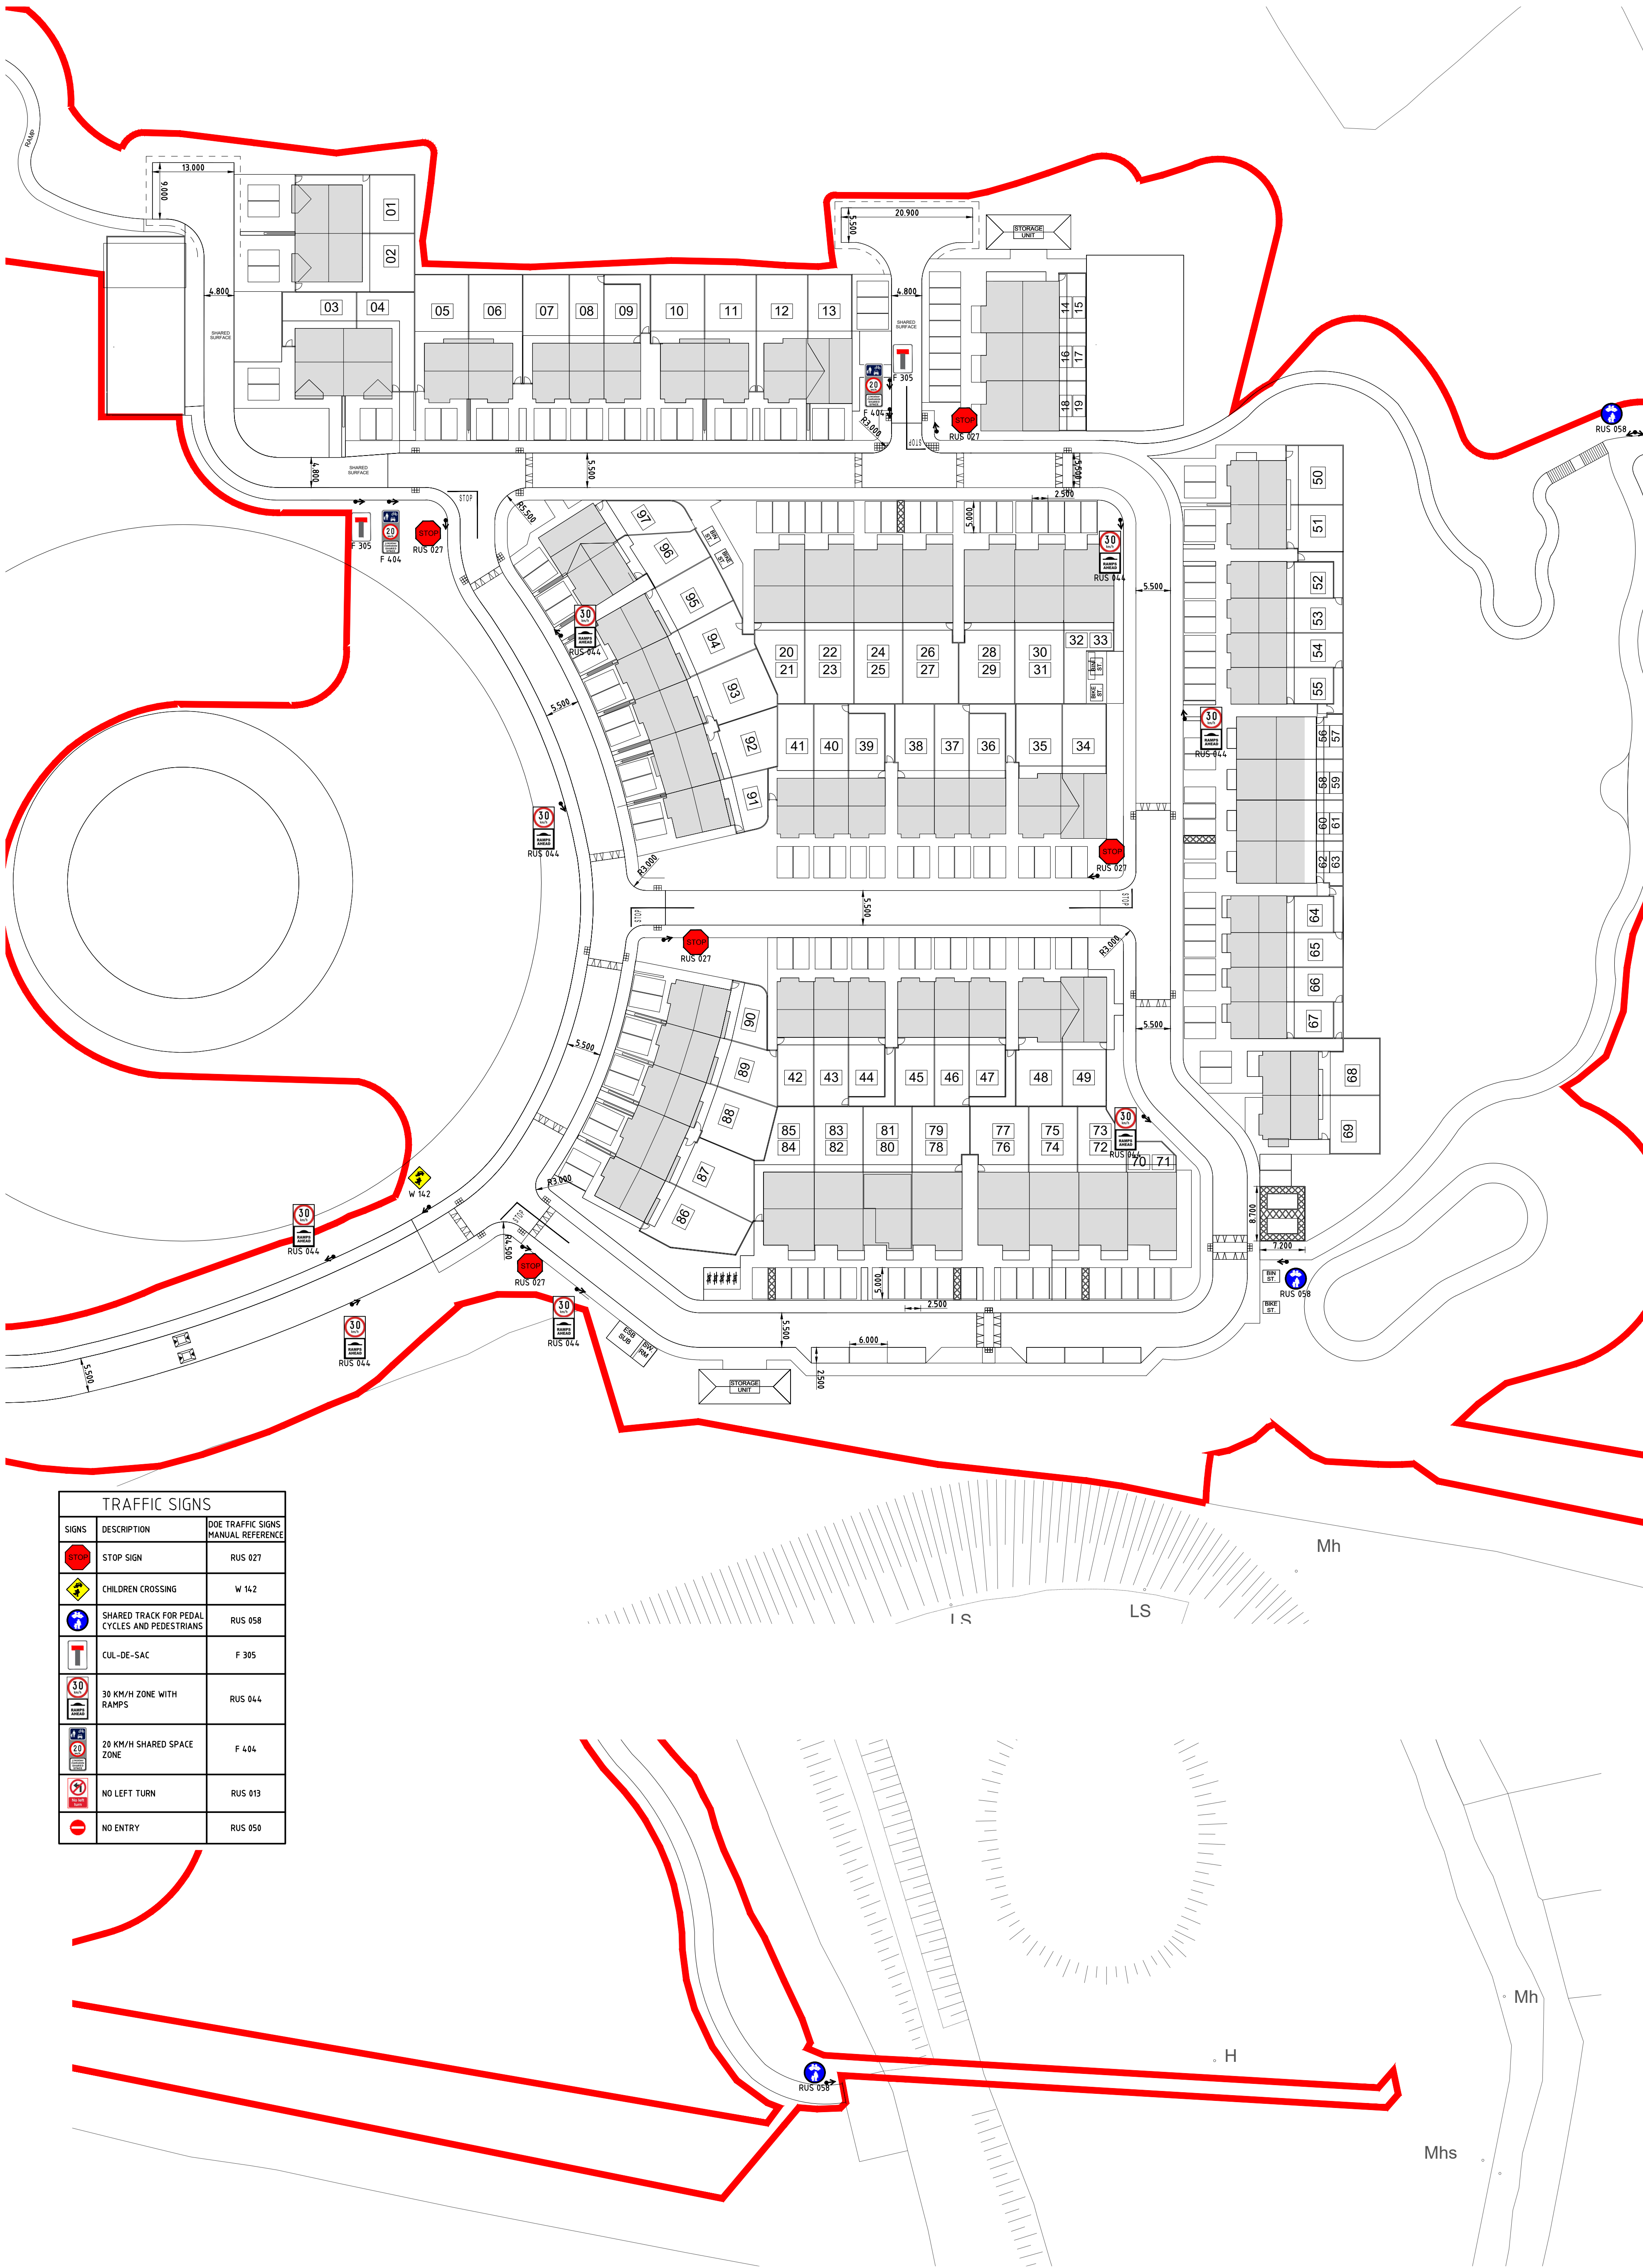

TRAFFIC SIGNS		
SIGNS	DESCRIPTION	DOE TRAFFIC SIGNS MANUAL REFERENCE
	STOP SIGN	RUS 027
	CHILDREN CROSSING	W 142
	SHARED TRACK FOR PEDAL CYCLES AND PEDESTRIANS	RUS 058
	CUL-DE-SAC	F 305
	30 KM/H ZONE WITH RAMP	RUS 044
	20 KM/H SHARED SPACE ZONE	F 404
	NO LEFT TURN	RUS 013
	NO ENTRY	RUS 050

Notes:

COPYRIGHT RESERVED - THIS DRAWING IS NOT TO BE USED FOR A PURPOSE OTHER THAN THAT FOR WHICH IT HAS BEEN ISSUED BY ALAN TRAYNOR CONSULTING ENGINEERS. NOR IS IT TO BE COPIED OR REPRODUCED IN ANY MANNER WITHOUT WRITTEN CONSENT.

© ALAN TRAYNOR CONSULTING ENGINEERS LTD.

REV.	DATE	DESCRIPTION	APPROVED
P1	05/09/2025	ISSUED FOR PLANNING	AOR
P2	16/10/2025	ISSUED FOR PLANNING	AOR

CLIENT	LISDARAN DEVELOPMENTS LTD.						
PROJECT TITLE	PROPOSED RESIDENTIAL DEVELOPMENT AT LANDS AT LISDARN TOWNLAND, LORETO ROAD, CAVAN, CO. CAVAN						
DRAWING TITLE	SITE SIGNAGE AND ROAD MARKING LAYOUT (SHEET 01 OF 03)						
SCALE	1:500	DRAWN	CHECKED	APPROVED	DRAWING No.		REV.
		JOHN O'REILLY	LIAM McELGUNN	ALAN TRAYNOR			
		DATE	STATUS				
		AUGUST 2025	PLANNING		25-018-128		P2



Alan Traynor
Consulting Engineers Ltd

Unit 6, Bellurbet Business Park, Creenny, Bellurbet, Co.Cavan H16AY9A
TEL: 0353 49952226
2nd Floor, 47-70 Meath St, Dublin 8 D08X753
TEL: 0353 19697881
Email: info@alantaynor.com Website: www.alantaynor.com