


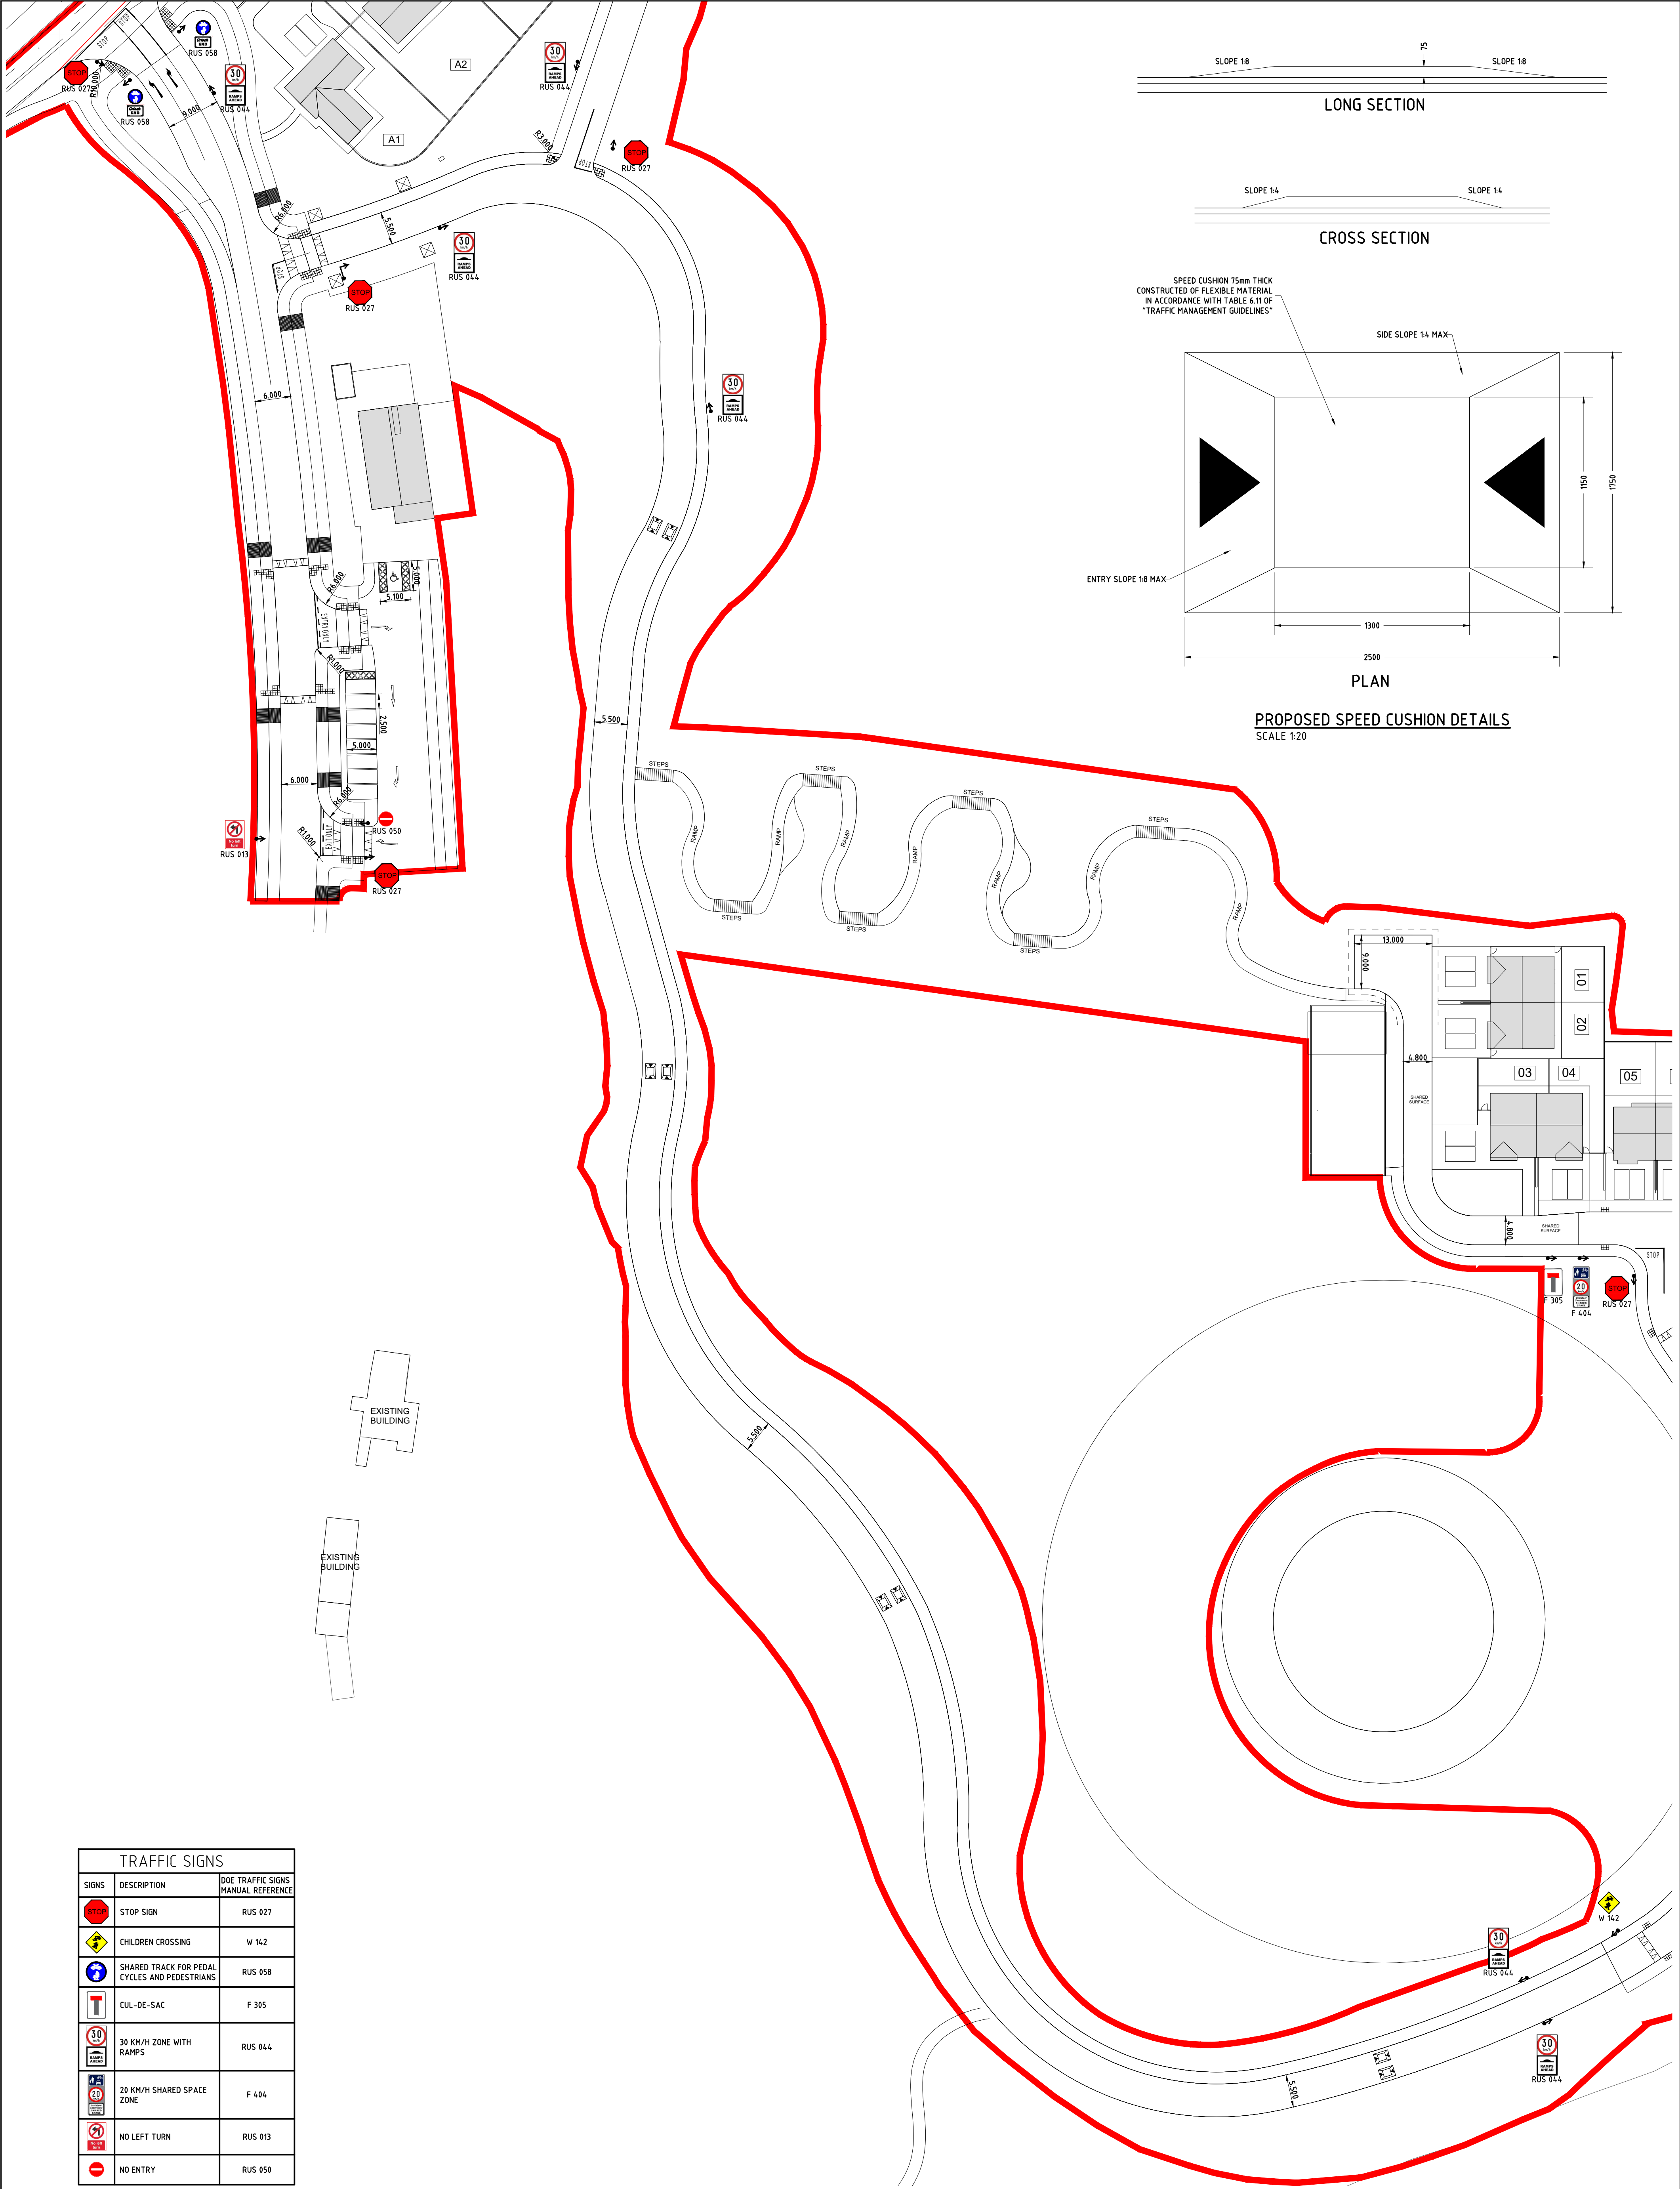

TRAFFIC SIGNS		
SIGNS	DESCRIPTION	DOE TRAFFIC SIGNS MANUAL REFERENCE
	STOP SIGN	RUS 027
	CHILDREN CROSSING	W 142
	SHARED TRACK FOR PEDAL CYCLES AND PEDESTRIANS	RUS 058
	CUL-DE-SAC	F 305
	30 KM/H ZONE WITH RAMP	RUS 044
	20 KM/H SHARED SPACE ZONE	F 404
	NO LEFT TURN	RUS 013
	NO ENTRY	RUS 050

Notes:

COPYRIGHT RESERVED - THIS DRAWING IS NOT TO BE USED FOR A PURPOSE OTHER THAN THAT FOR WHICH IT HAS BEEN ISSUED BY ALAN TRAYNOR CONSULTING ENGINEERS. NOR IS IT TO BE COPIED OR REPRODUCED IN ANY MATTER WITHOUT WRITTEN CONSENT.

© ALAN TRAYNOR CONSULTING ENGINEERS LTD.

REV.	DATE	DESCRIPTION	APPROVED
P1	05/09/2025	ISSUED FOR PLANNING	AOR
P2	16/10/2025	ISSUED FOR PLANNING	AOR

CLIENT		LISDARAN DEVELOPMENTS LTD.					
PROJECT TITLE		PROPOSED RESIDENTIAL DEVELOPMENT AT LANDS AT LISDARAN TOWNLAND, LORETO ROAD, CAVAN, CO. CAVAN					
DRAWING TITLE		SITE SIGNAGE AND ROAD MARKING LAYOUT (SHEET 02 OF 03) AND SPEED CUSHION DETAILS					
SCALE	1:500	DRAWN JOHN O'REILLY	CHECKED LIAM McELGUNN	APPROVED ALAN TRAYNOR		DRAWING No. 25-018-129	REV. P2
		DATE AUGUST 2025	STATUS PLANNING				



Alan Traynor
Consulting Engineers Ltd

Unit 6, Bellurbet Business Park, Creeny, Bellurbet, Co.Cavan H16AY6
TEL: (+353) 449522236
2nd Floor, 47-70 Meath St, Dublin 8 D08X753
TEL: (+353) 7697881
Email: info@alantaynor.com Website: www.alantaynor.com