

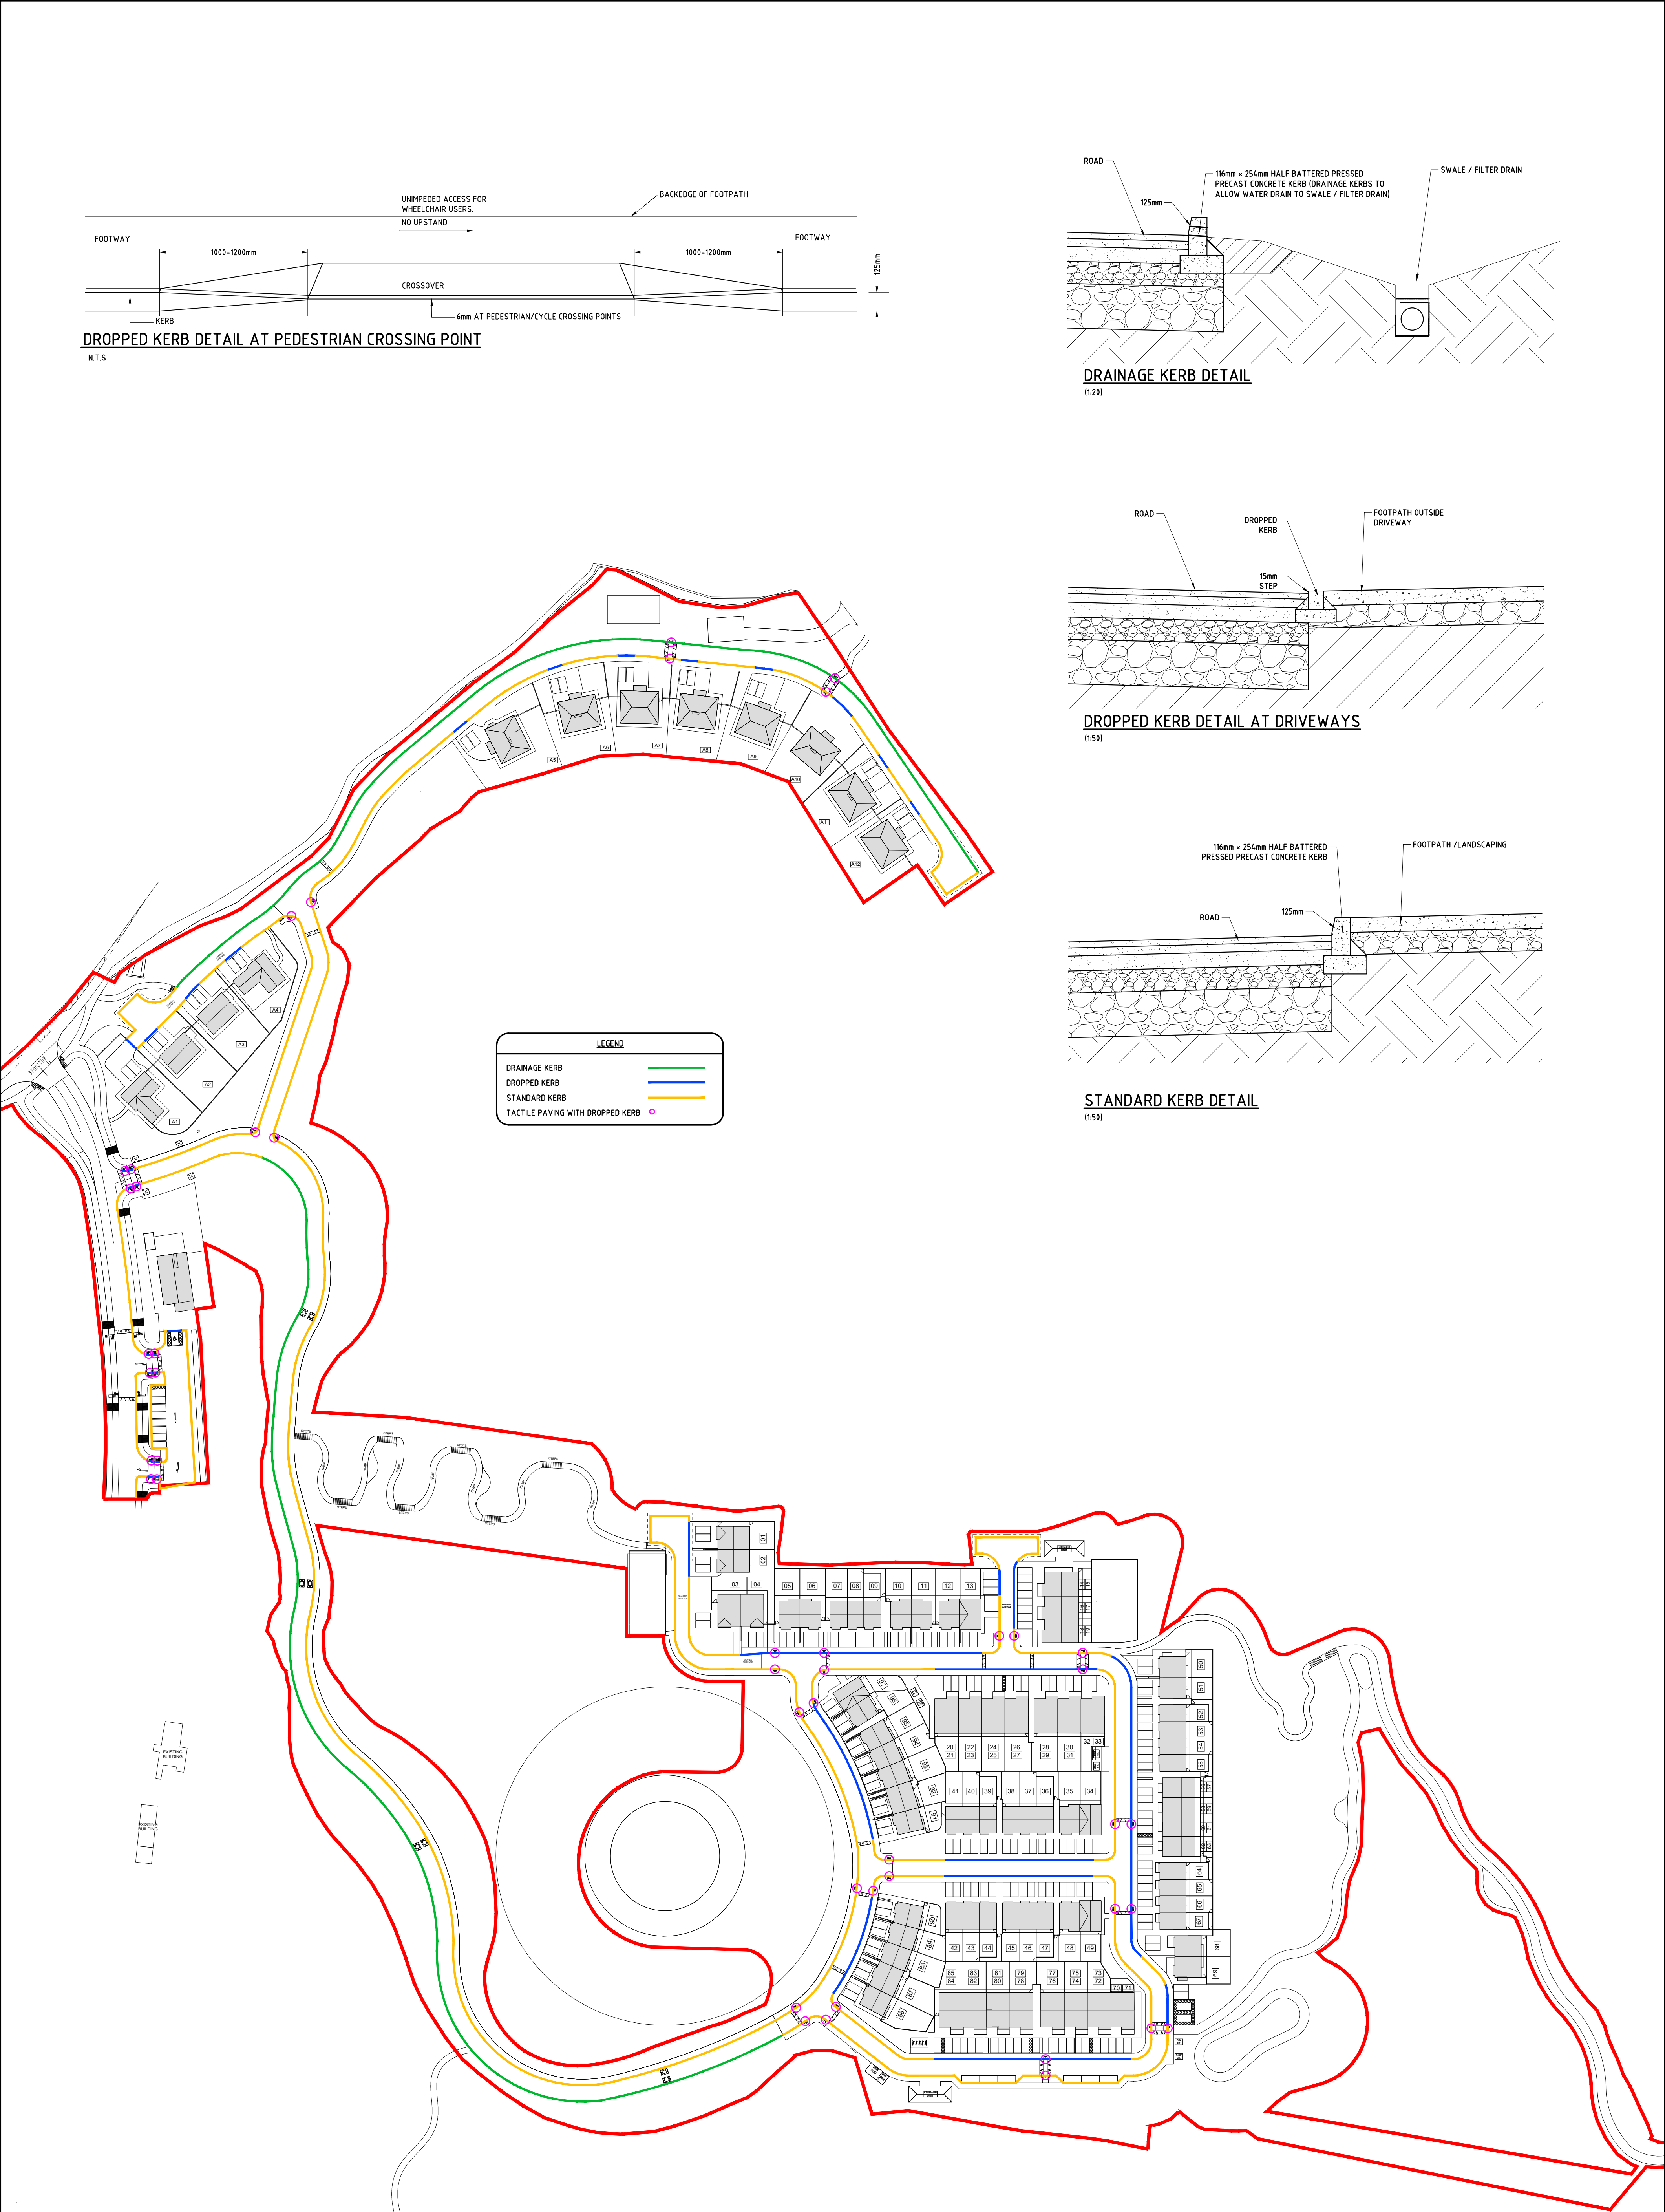



DROPPED KERB DETAIL AT PEDESTRIAN CROSSING POINT
N.T.S

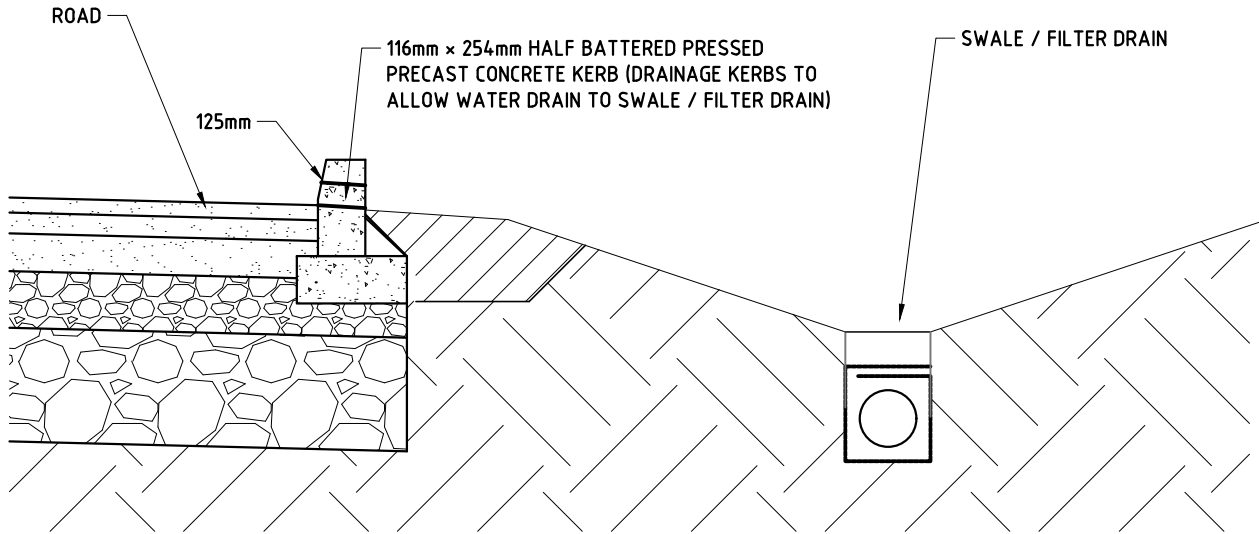

DRAINAGE KERB DETAIL
(1:20)

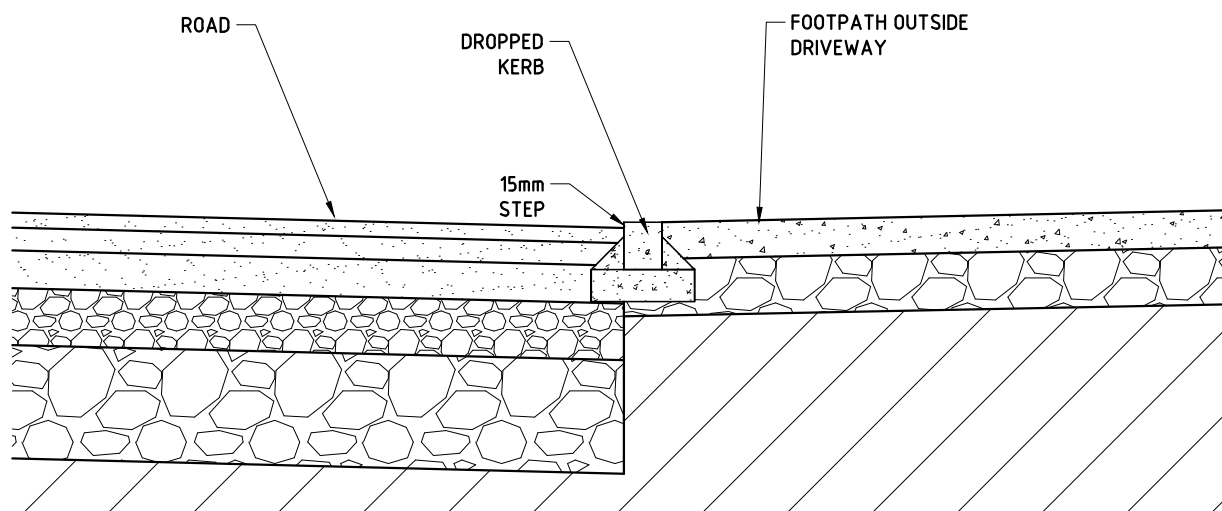

DROPPED KERB DETAIL AT DRIVEWAYS
(1:50)

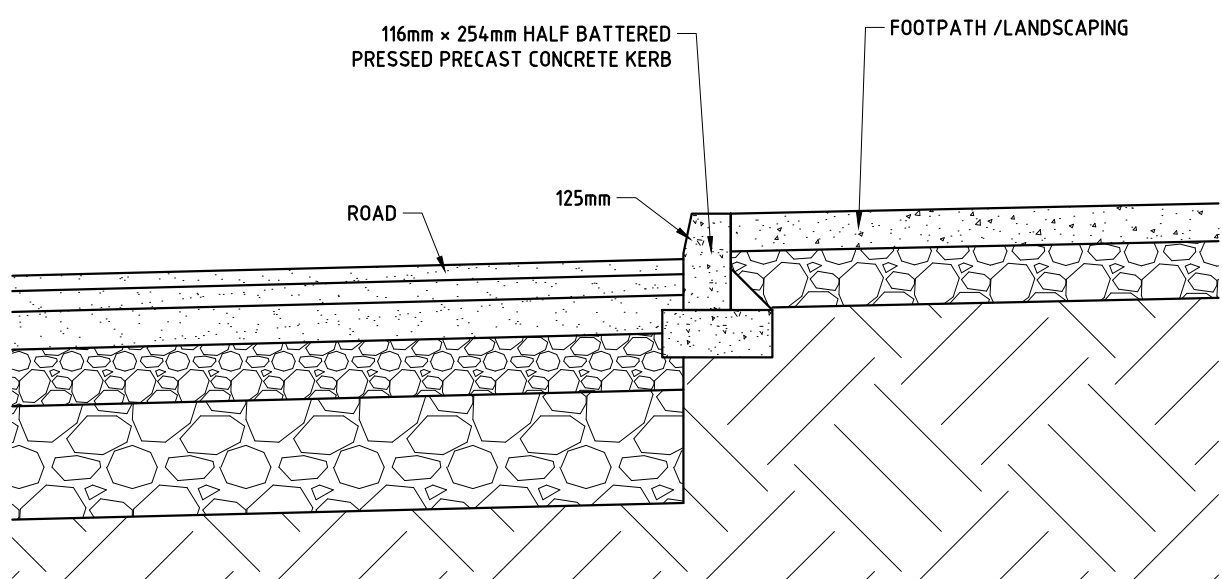

STANDARD KERB DETAIL
(1:50)

Notes:

COPYRIGHT RESERVED - THIS DRAWING IS NOT TO BE USED FOR A PURPOSE OTHER THAN THAT FOR WHICH IT HAS BEEN ISSUED BY ALAN TRAYNOR CONSULTING ENGINEERS. NOR IS IT TO BE COPIED OR REPRODUCED IN ANY MANNER WITHOUT WRITTEN CONSENT.

© ALAN TRAYNOR CONSULTING ENGINEERS LTD.

REV.	DATE	DESCRIPTION	APPROVED
P1	16/10/2025	ISSUED FOR PLANNING	JOR

CLIENT	LISDARAN DEVELOPMENTS LTD.			
PROJECT TITLE	PROPOSED RESIDENTIAL DEVELOPMENT AT LANDS AT LISDARAN, LORETO ROAD, CAVAN, CO. CAVAN			
DRAWING TITLE	SITE LAYOUT - PROPOSED KERB TYPES & LOCATIONS			
SCALE	1:1000	DRAWN JOHN O'REILLY DATE OCTOBER 2025	CHECKED LIAM MCELGUNN STATUS PLANNING	APPROVED ALAN TRAYNOR REV. P1



Alan Traynor
Consulting Engineers Ltd

Unit 6, Bellurbet Business Park, Creemoy, Bellurbet, Co.Cavan H16AY9A
TEL: (+353) 499522236
2nd Floor, 47-70 Meath St, Dublin 8 D08N753
TEL: (+353) 1667881
Email: info@alantaynor.com Website: www.alantaynor.com