



Copyright, All Rights Reserved.
This work is a copyright and cannot be re-produced or copied in any form or by any means (graphic, electronic or mechanical including photocopying) without the written permission of the originator. Any license, express or implied, to use this document for any purpose whatsoever is restricted to the terms of the agreement or implied agreement between the originator and the instructing party.

Unless otherwise stated all dimensions are in millimeters. Where dimensions are not given, drawings must not be scaled and the master must be referred to the Landscape Architect. If the drawing includes conflicting details/dimensions the master must be referred to the Landscape Architect. All dimensions must be checked or else. The Landscape Architect must be informed by the Contractor, if any discrepancies before work proceeds.

THIS DRAWING IS TO BE READ IN CONJUNCTION WITH RELEVANT CONSULTANT'S DRAWINGS.

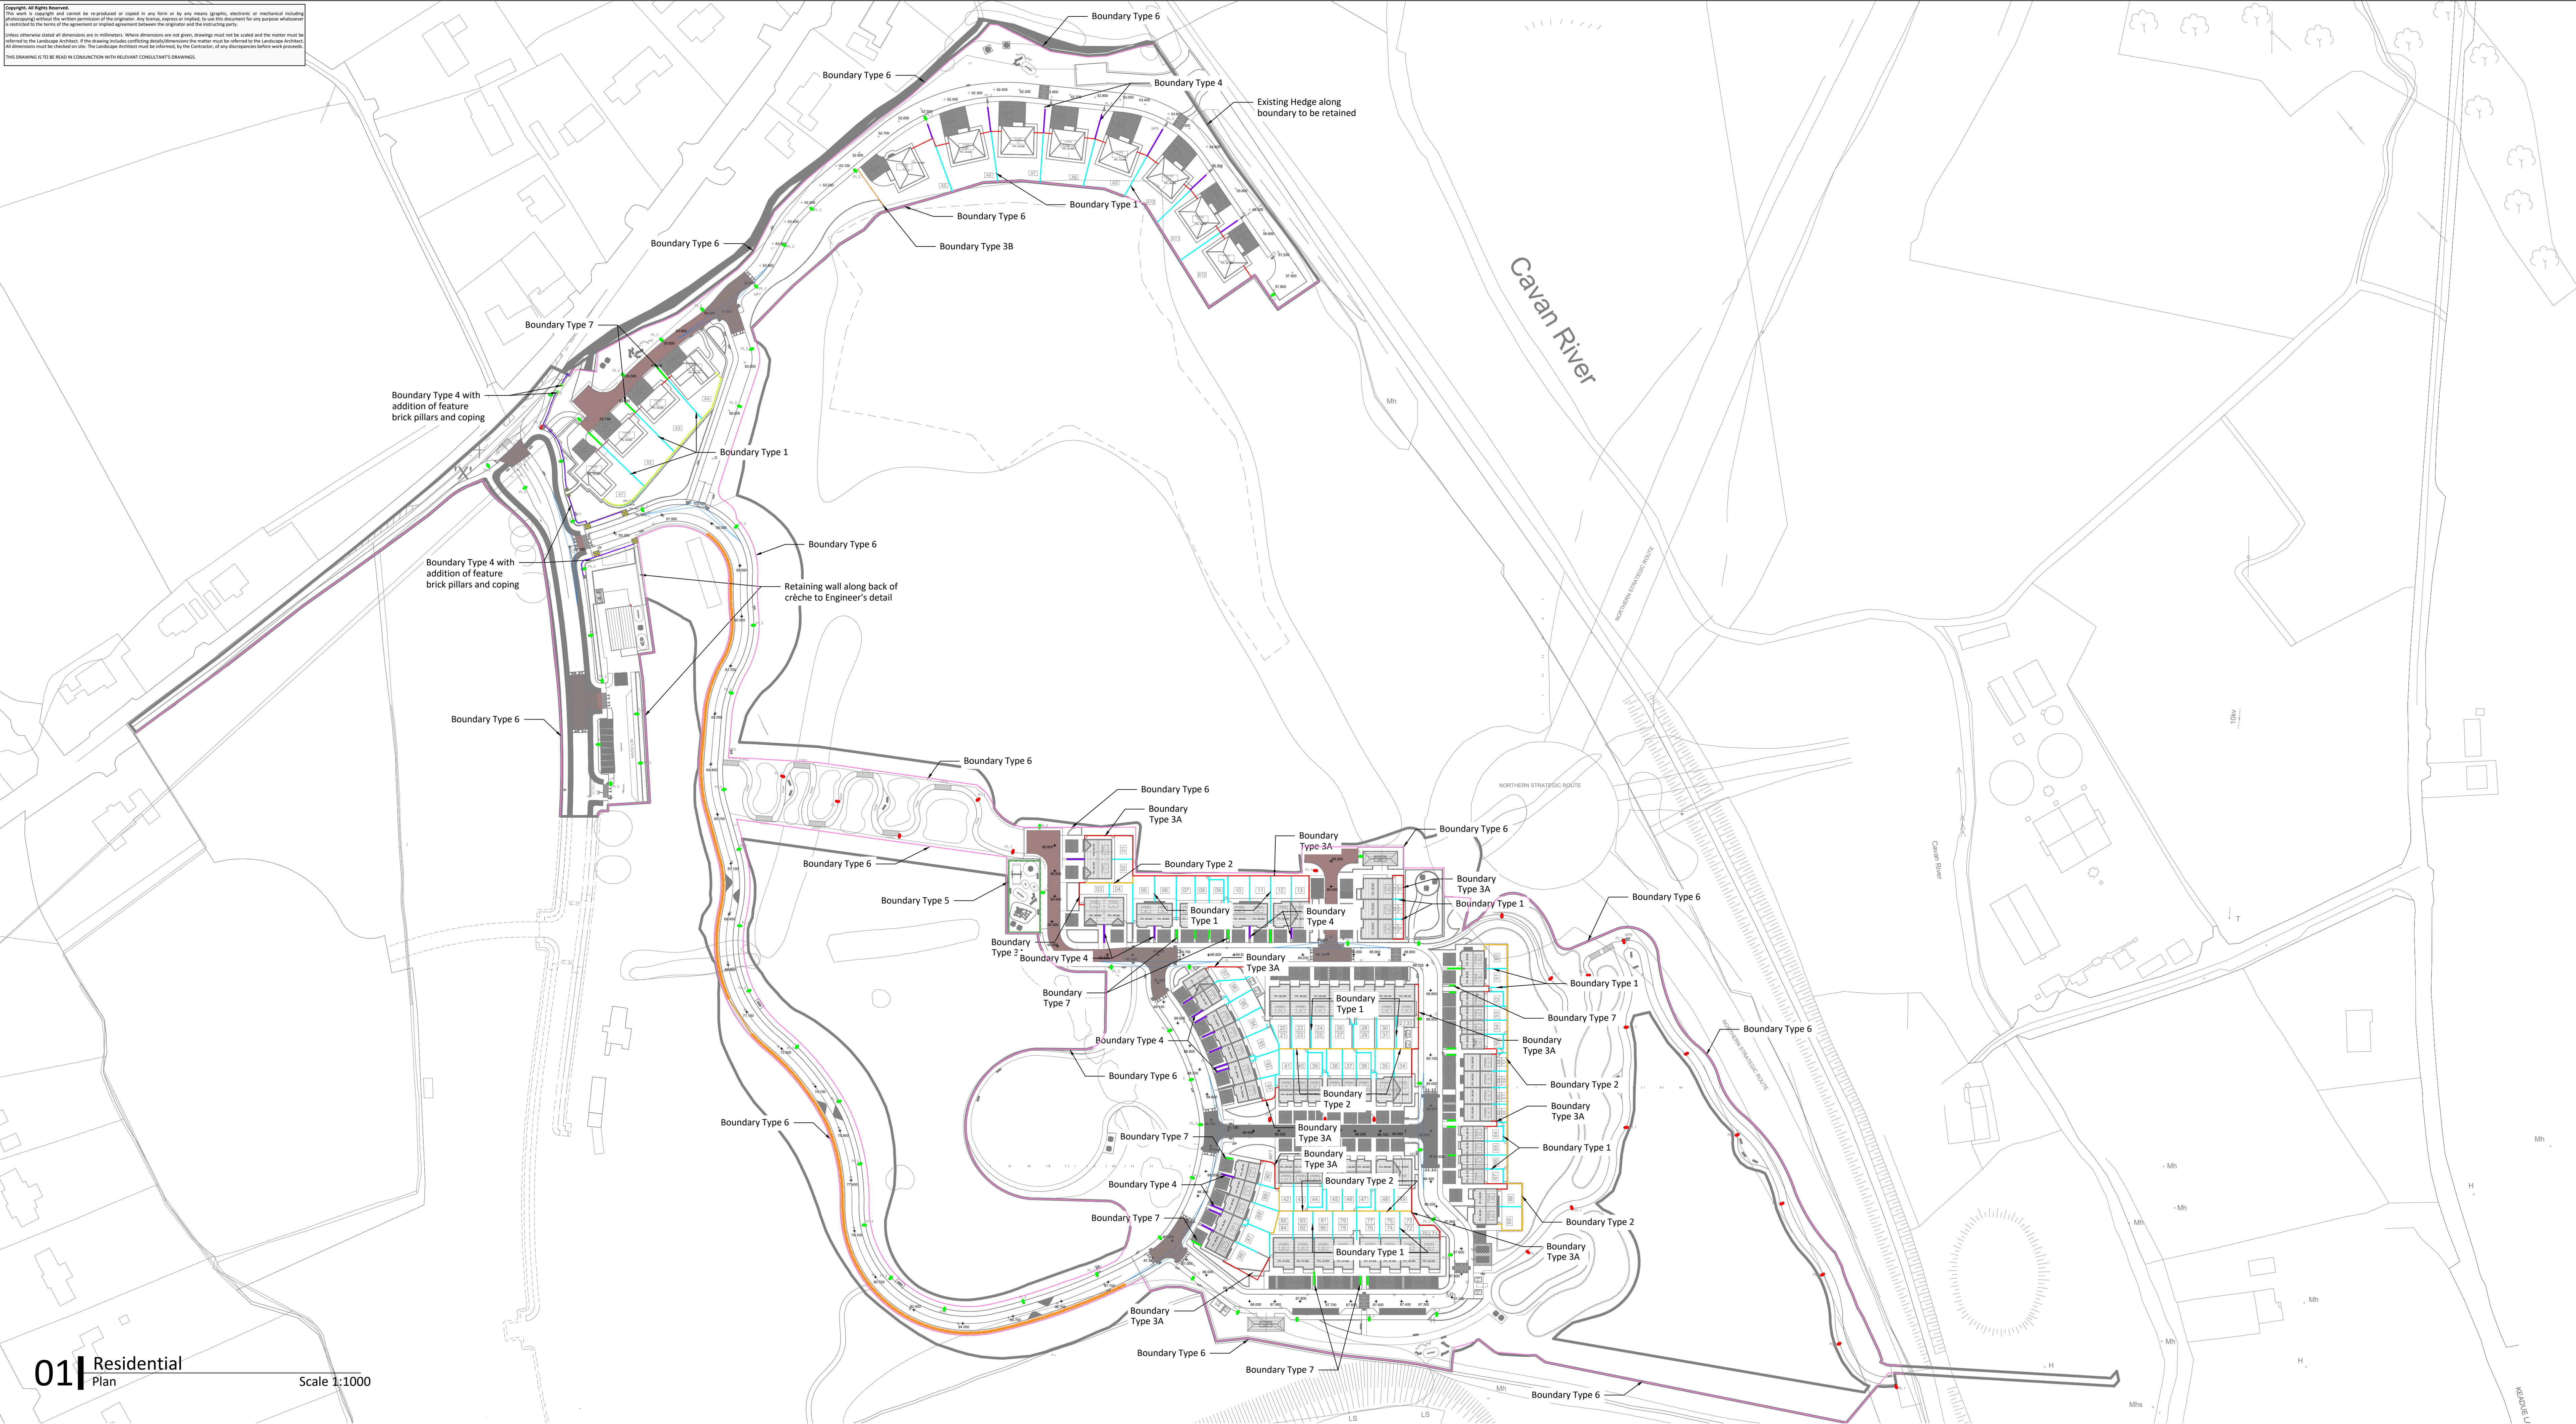


01 Residential Plan Scale 1:1000

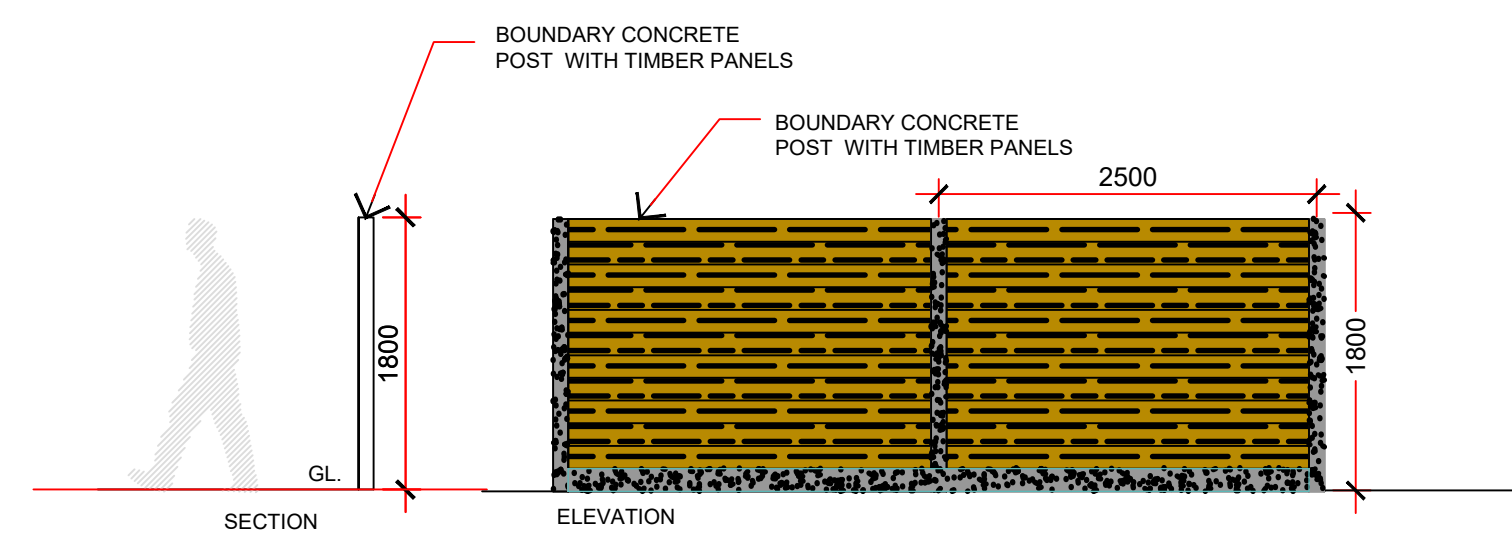


1 1.8m CONCRETE POST & TIMBER PANEL FENCE SIDE BOUNDARY BETWEEN PROPERTIES


SCALE 1:50

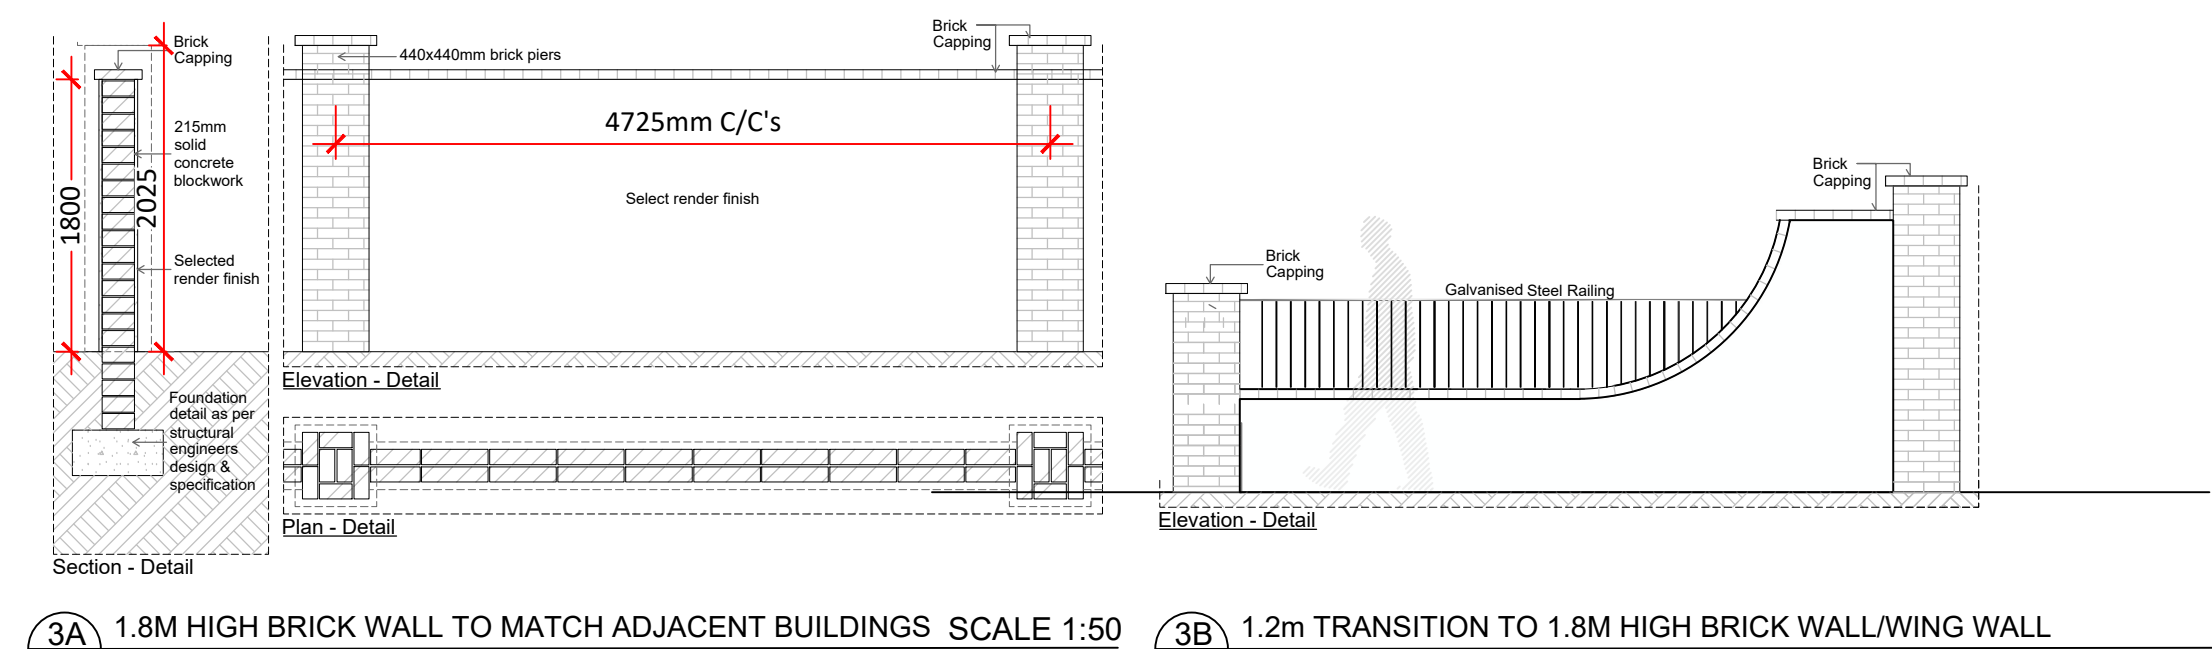


3A 1.8M HIGH BRICK WALL TO MATCH ADJACENT BUILDINGS SCALE 1:50 3B 1.2m TRANSITION TO 1.8M HIGH BRICK WALL/WING WALL

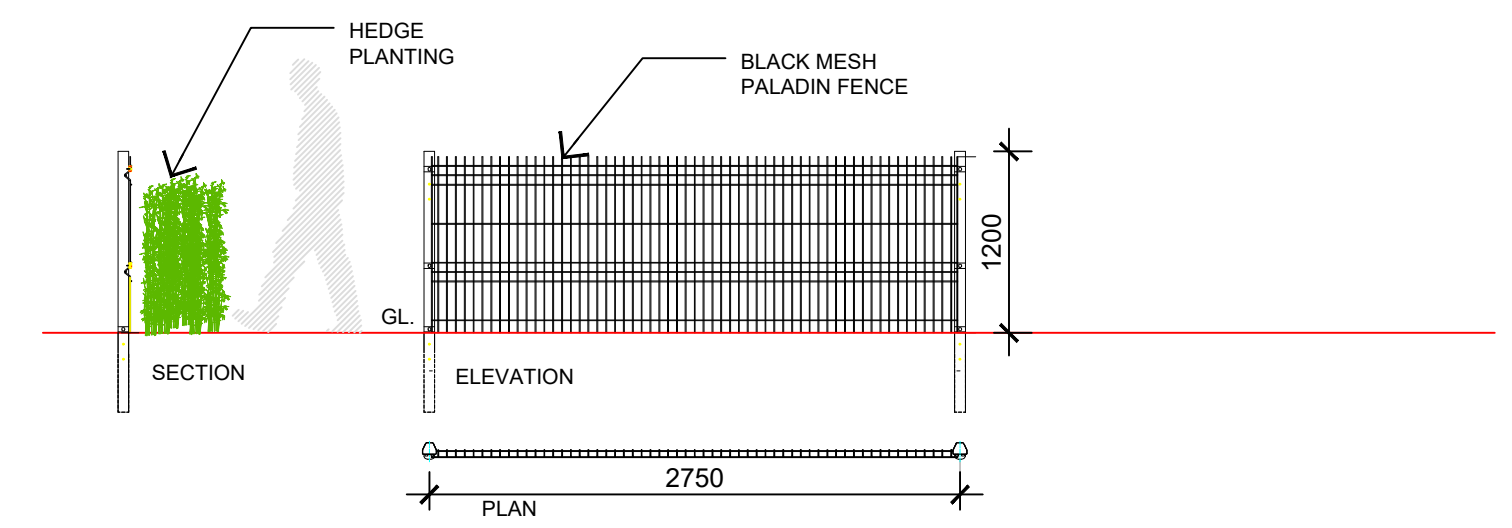


5 1.2M HIGH BLACK MESH PALADIN FENCE TO PLAY AREA

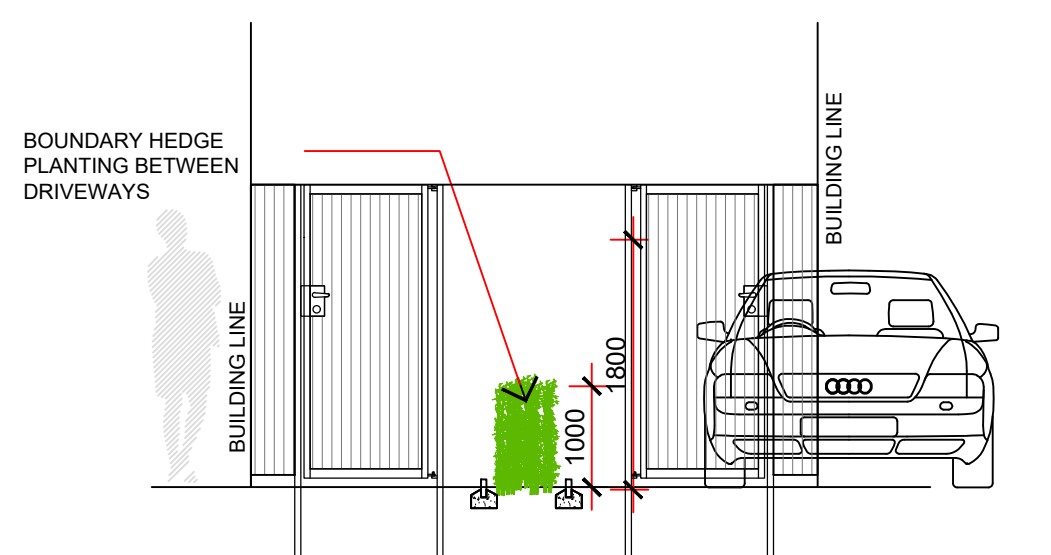


SECTIONAL ELEVATION
7 DRIVEWAY BOUNDARY SCALE 1:50

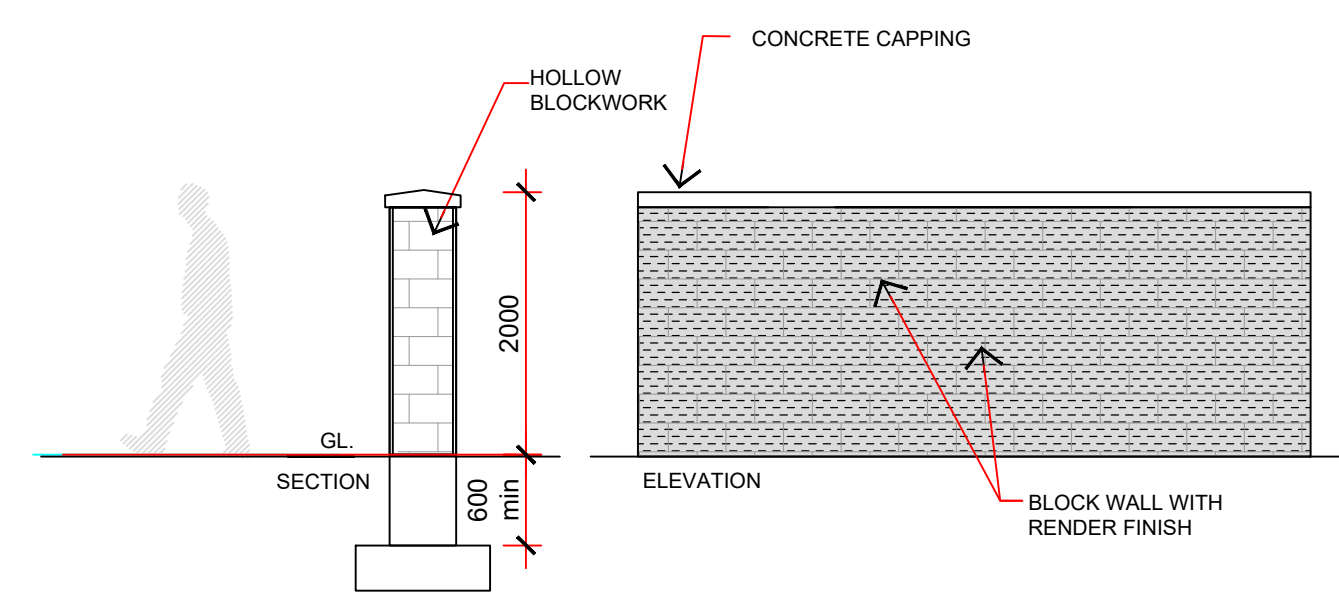


2 2m CONCRETE BLOCKWORK WALL REAR BOUNDARY BETWEEN BACK GARDENS SCALE 1:50

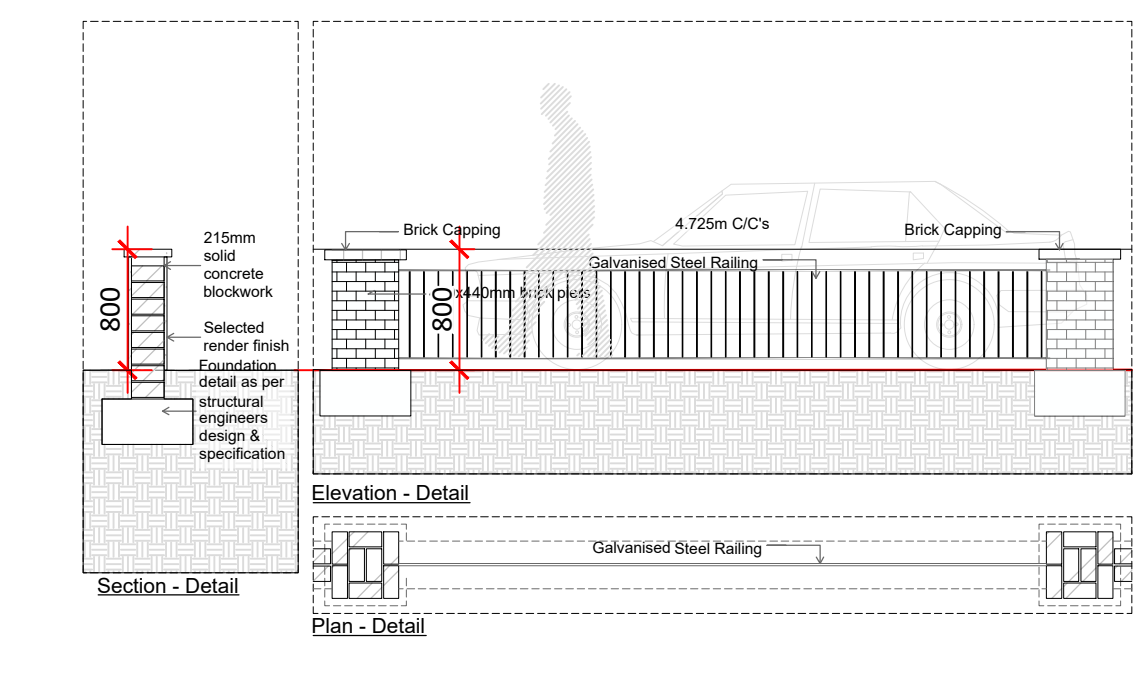


4 0.8M HIGH BRICK WALL TO MATCH ADJACENT BUILDINGS WITH 0.4M RAILING TO TOP.

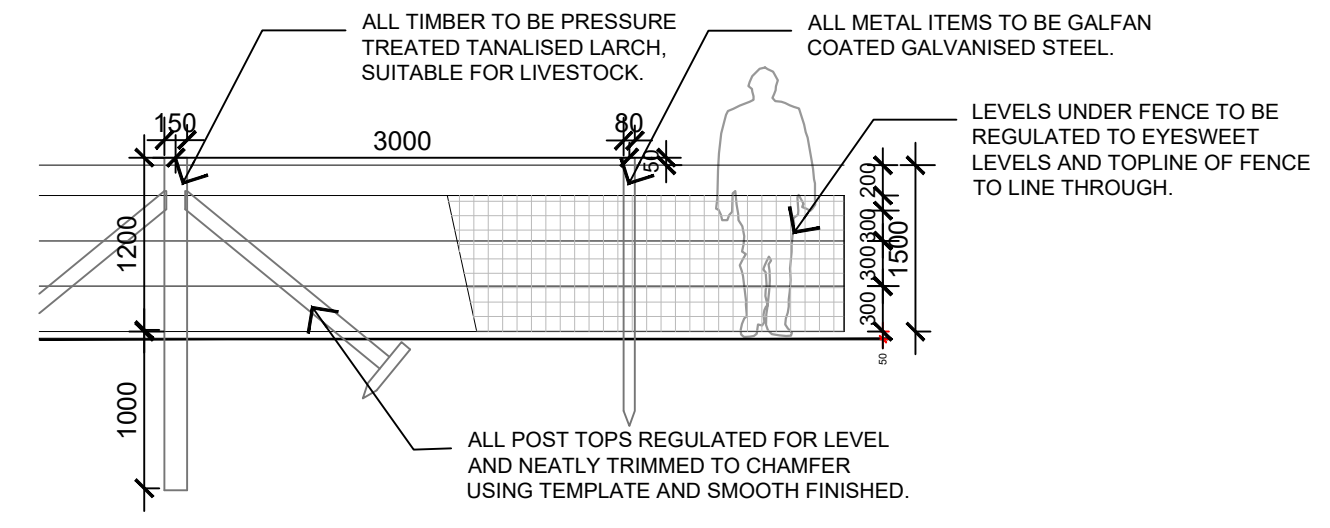

6 1.2M HIGH POST AND WIRE FENCE SCALE 1:5

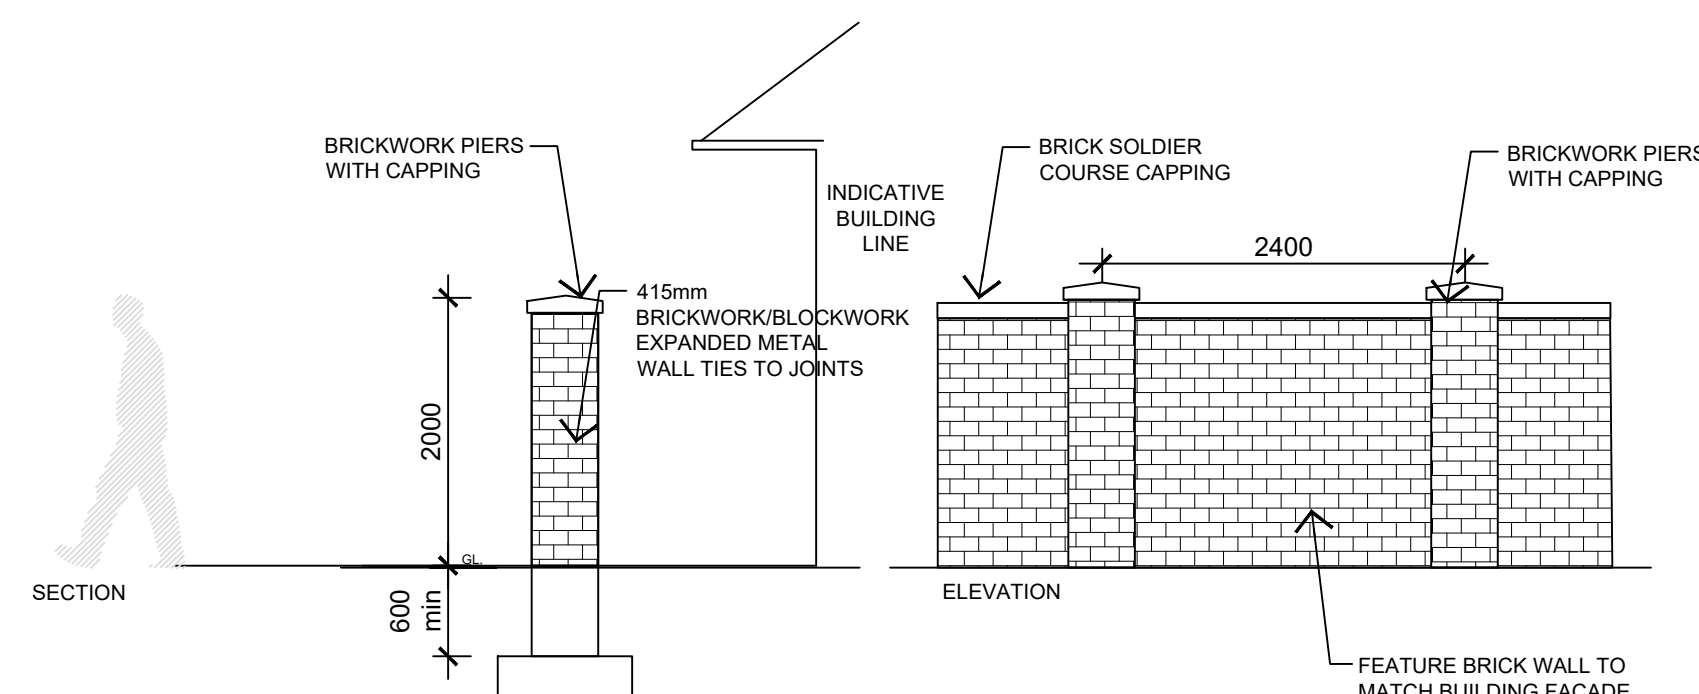

8 2M FEATURE BRICK WALL BETWEEN GARDENS OF LOWER RESIDENTIAL PROPERTIES SCALE 1:50

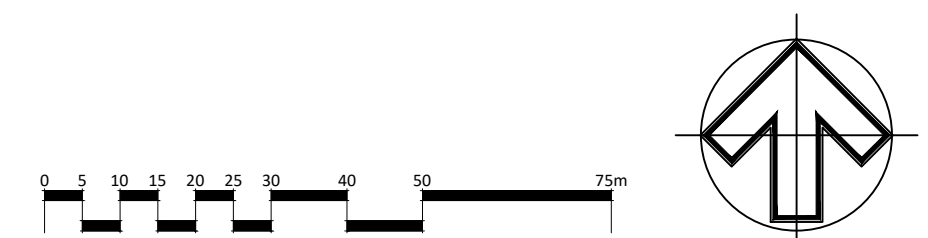

Description	Revision Notes	XX / XX By / Chk	DD/MM/YY Date	00 Rev
Status: PLANNING				

Status: PLANNING



Hawarden House, 163 Upper Newtownards Road, Belfast, BT4 3HZ
T: +44 (0) 28 9029 8020 E: info@parkhood.com parkhood.com

Client: Charlton Homes

Project: Proposed Residential Development
Lisdarne, Co. Cavan

Title: Boundary Proposals

Job No: 7348		Scale@AO 1:1000		Date: February 2025			
Drawing Number							
Project	Originator	Volume	Level	Type	Role	Number	Revision
7348	PHL	ZZ	ZZ	DR	L	1005	00