


CARRICKANE

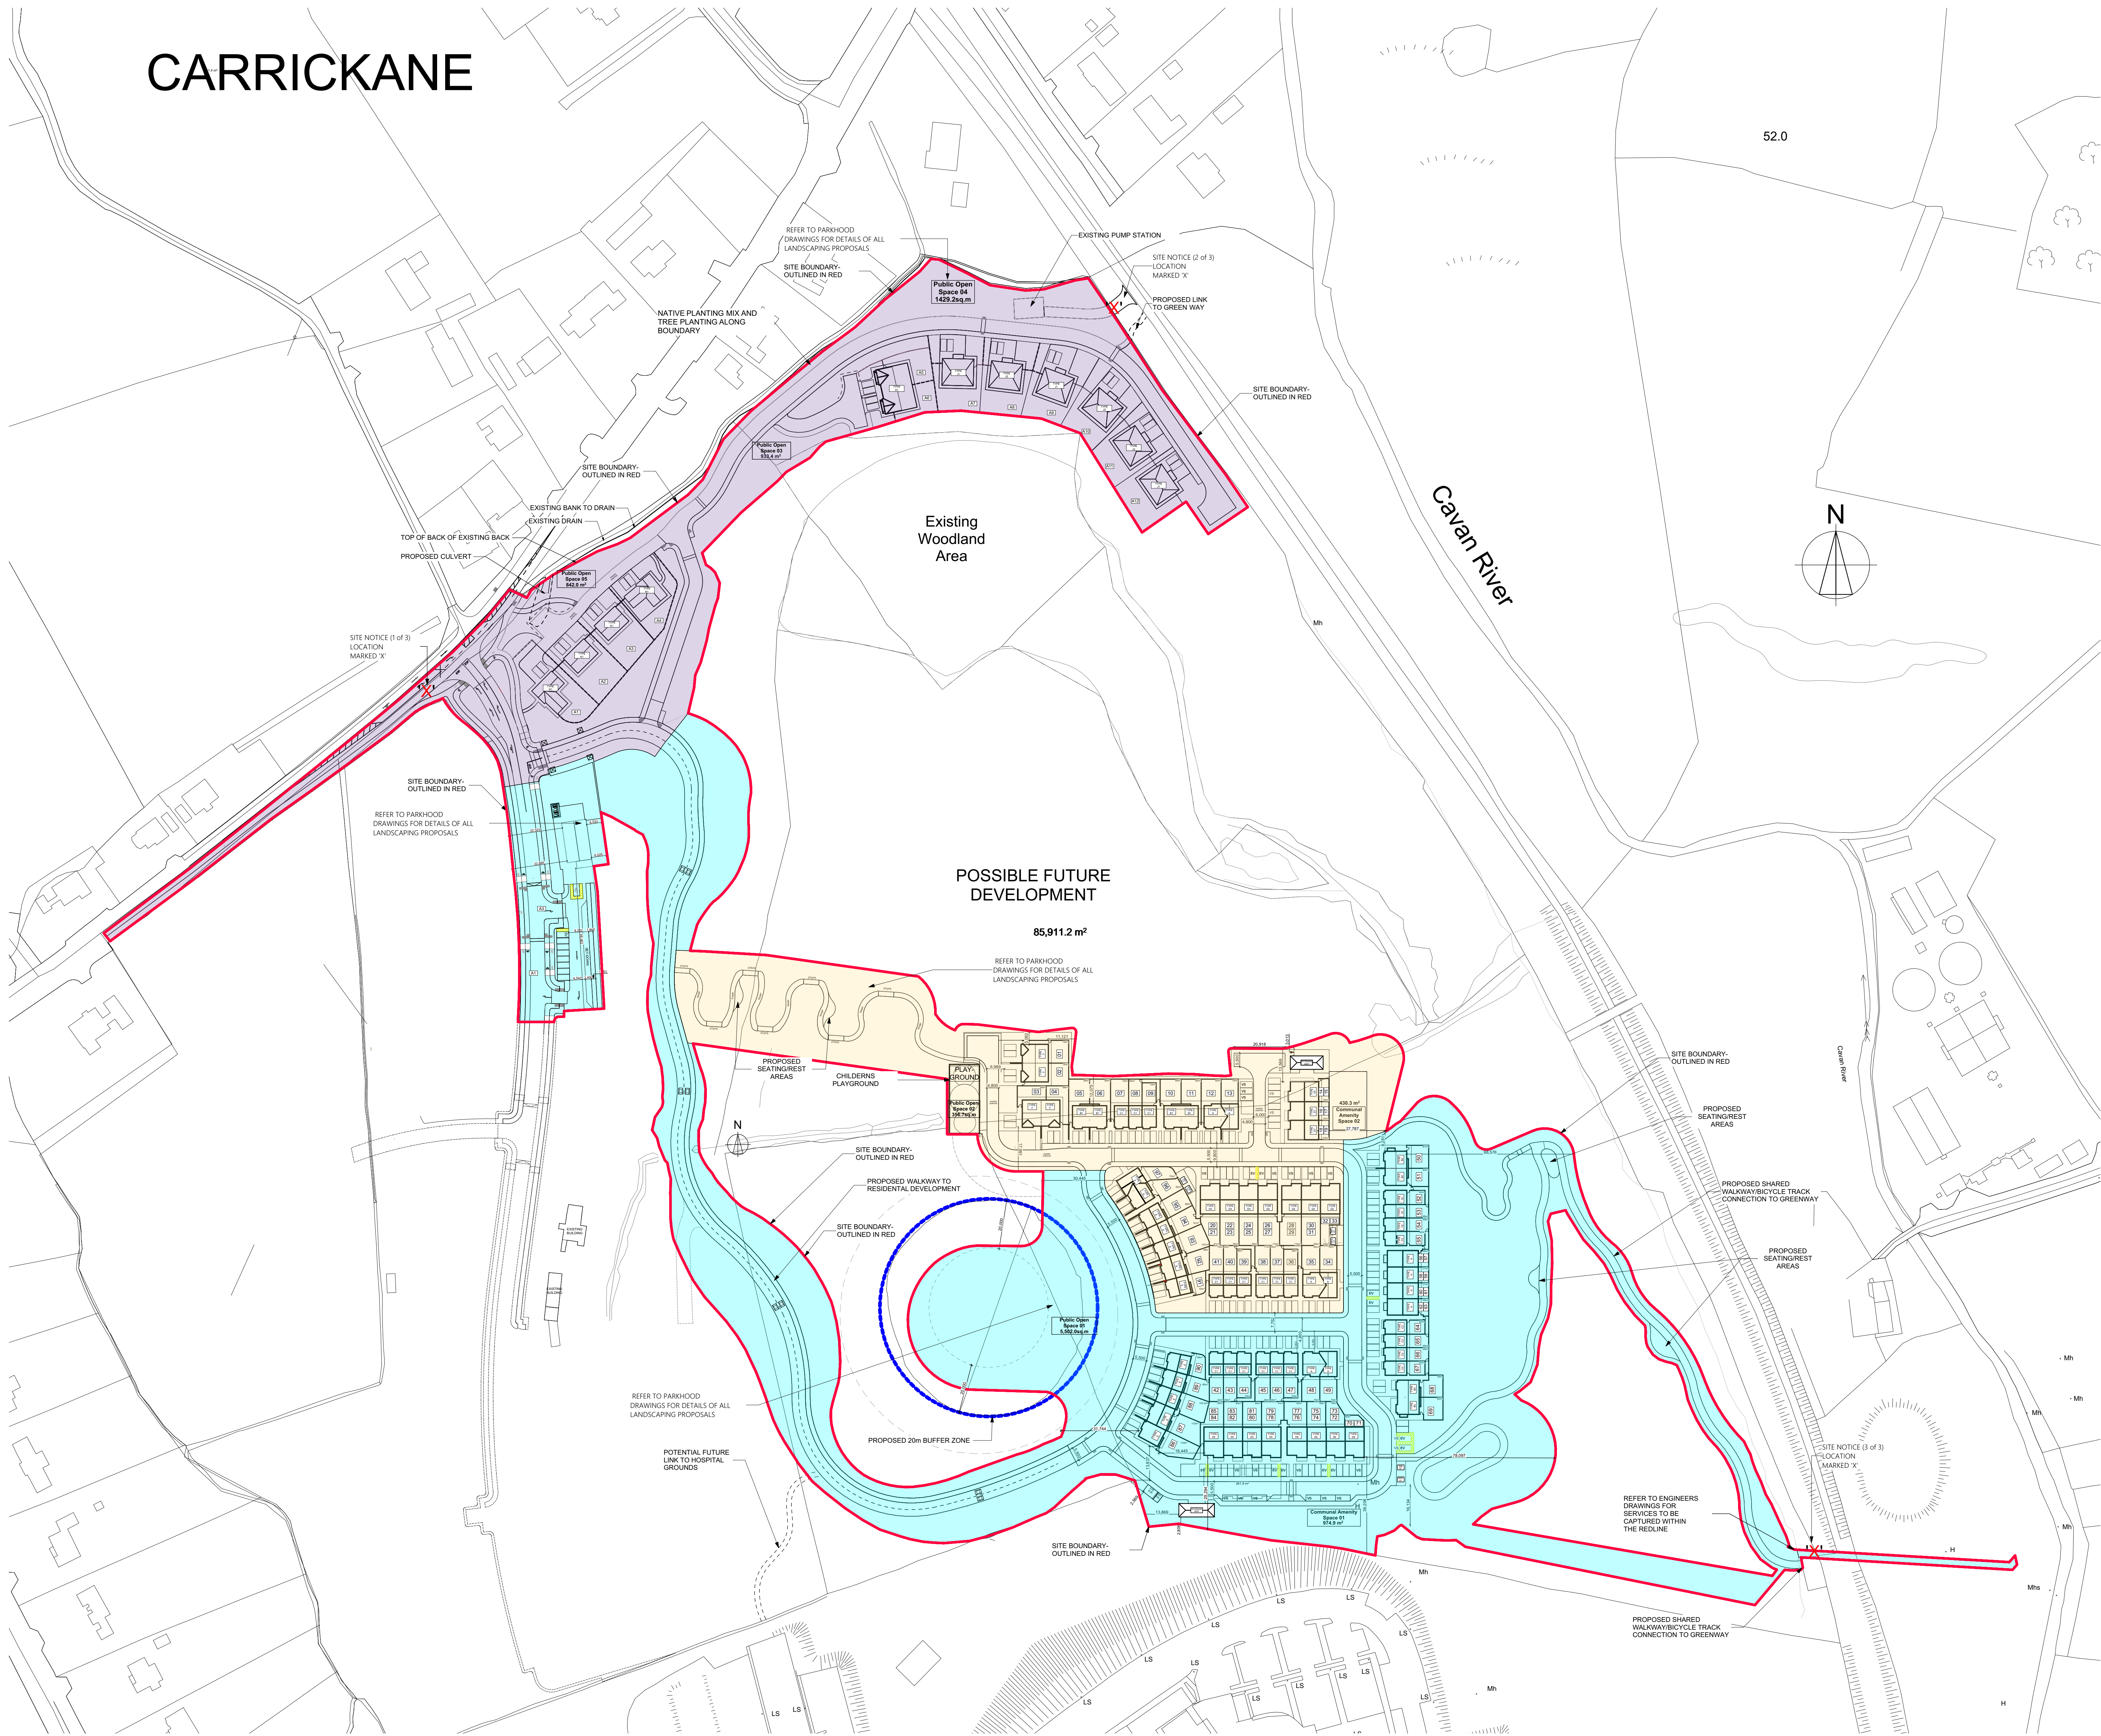

| Legend | |
|--|---|
| | Construction Phase '1' (Units A1 to A12) |
| | Construction Phase '2' (Units 42 to 90) Link Road & Creche |
| | Construction Phase '3' (Units 01 to 41) |

NOTES:
 All Dimensions to be taken on site.
 No dimensions to be scaled from this drawing.
 This drawing is to be read in conjunction with all other relevant drawings, Specifications ETC.
 Any Discrepancies to be reported to the Architect for clarification. This drawing may not be copied or reproduced without written consent.
 No works should be carried out without prior consent from the local planning authority.
 Please note that this is a planning drawing and is therefore limited in its capacity to convey the total information, details & specifications necessary to complete the works. Any work carried out that is not specified or detailed here will be the responsibility of the persons carrying out them out. If any situation arises which could cause a contravention of the building regulations, then the architect should be consulted, otherwise the architect can not be held responsible.
 All work and materials are to be in accordance with current building regulations whether detailed on this drawing or not.

REFER TO ENGINEERS DRAWINGS FOR LEVELS AND ROAD DESIGN AND SPECIFICATION

| PLANNING ONLY FURTHER INFORMATION | | | | |
|--------------------------------------|------------|------------------------------------|-------|--|
| P-06 | 17/04/2026 | ISSUED FOR STAGE 4 LRD APPLICATION | MF | |
| P-05 | 17/02/2025 | ISSUED FOR STAGE 4 LRD APPLICATION | MF | |
| P-04 | 03/08/2025 | ISSUED FOR REVIEW | MF | |
| P-03 | 13/03/2025 | ISSUED FOR STAGE 2 LRD APPLICATION | MF | |
| P-02 | 18/02/2025 | ISSUED FOR REVIEW | MF | |
| P-01 | 17/02/2025 | ISSUED FOR REVIEW | MF | |
| ISSUE | DATE | DESCRIPTION | APPRO | |

Michael Fitzpatrick ARCHITECTS

PROPOSED RESIDENTIAL DEVELOPMENT AT LISDARAN TOWNLAND, LORETO ROAD, CAVAN TOWN FOR LISDARAN DEVELOPMENTS LTD

CONSTRUCTION PHASING MAP

| PROJECT DETAILS | | | | |
|-----------------|------------------------------|--------------|--|-------|
| Project No. | 24174-RCL-MFA-00-00-DR-A-512 | Project Name | Proposed residential development at Lisdaran Townland, Loreto Road, Cavan Town for Lisdaran Developments Ltd | Scale |
| Issue No. | 01 | Issue Date | 17/04/2026 | Scale |
| Drawn by | C. Byrne | Checked by | M. Fitzpatrick | Scale |
| Drawn by | C. Byrne | Checked by | M. Fitzpatrick | Scale |
| Drawn by | C. Byrne | Checked by | M. Fitzpatrick | Scale |

CONSTRUCTION PHASING MAP 1:1000