

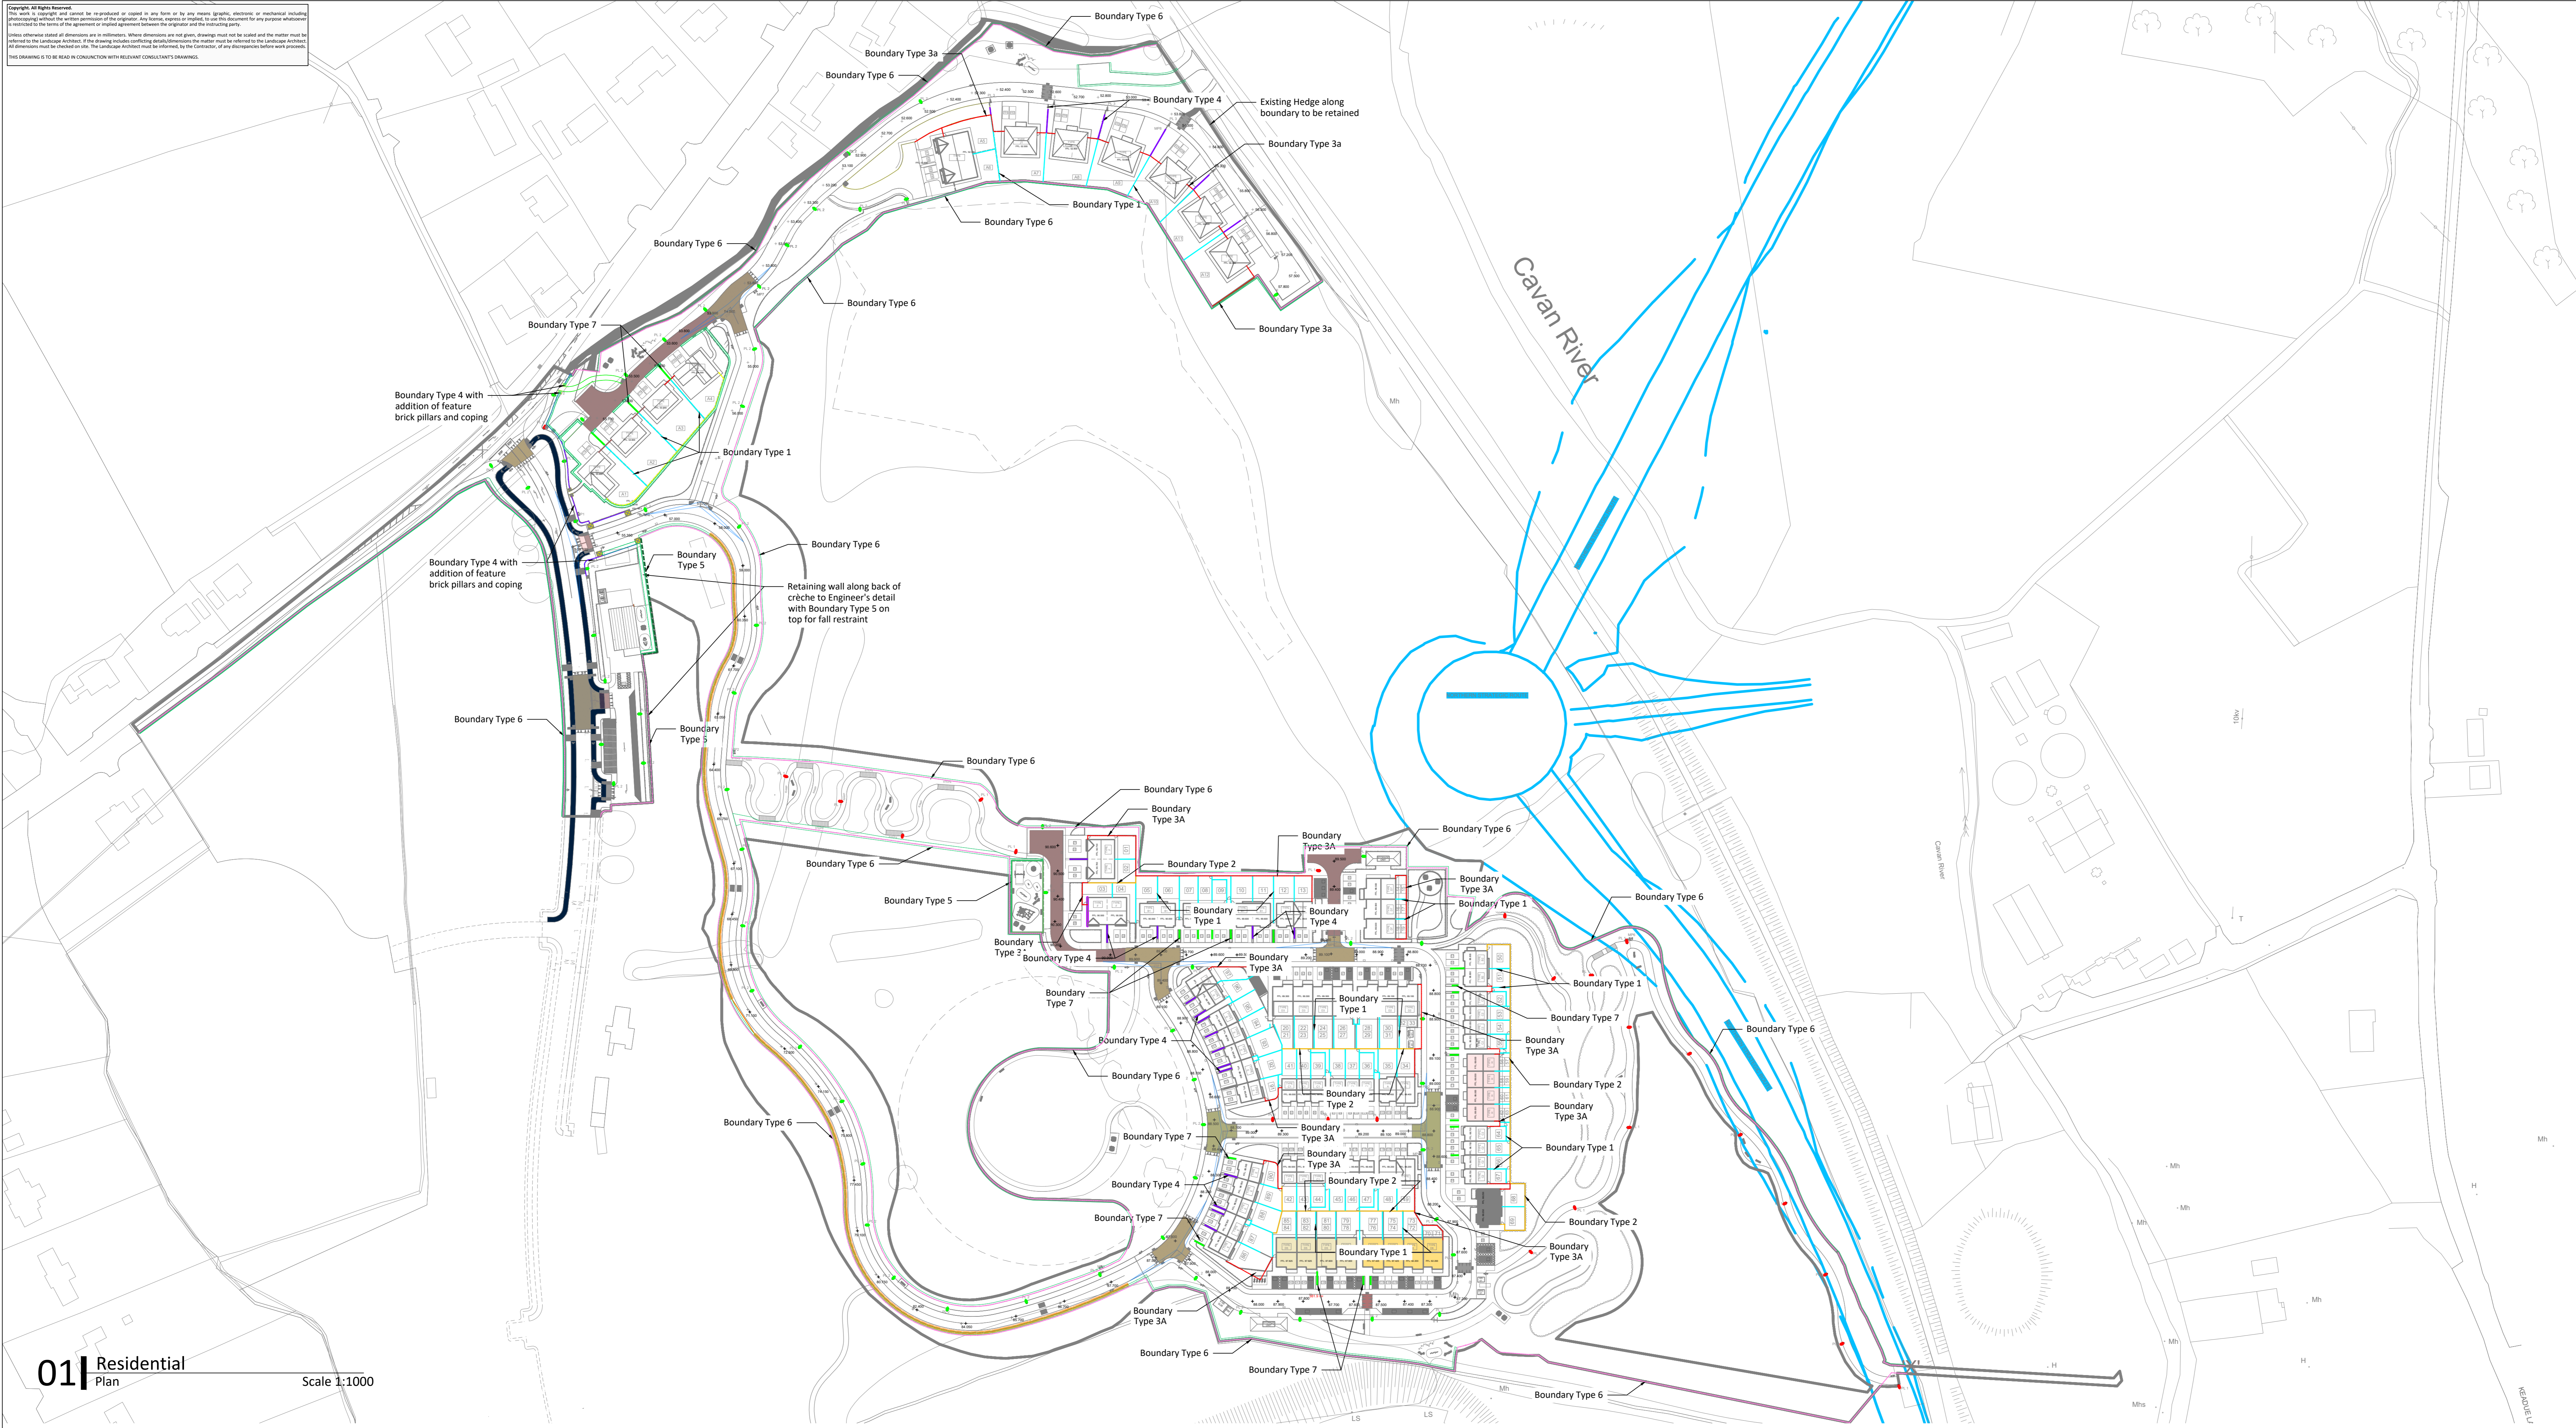
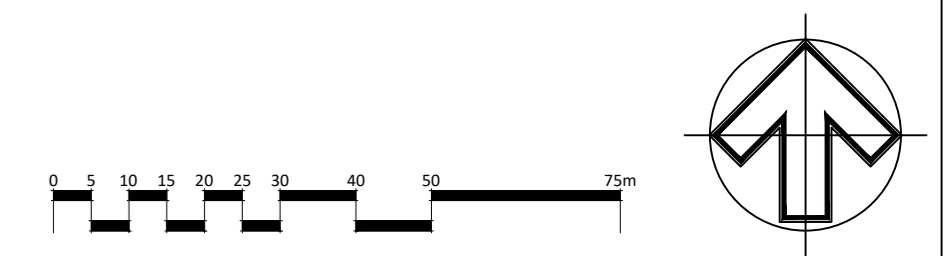
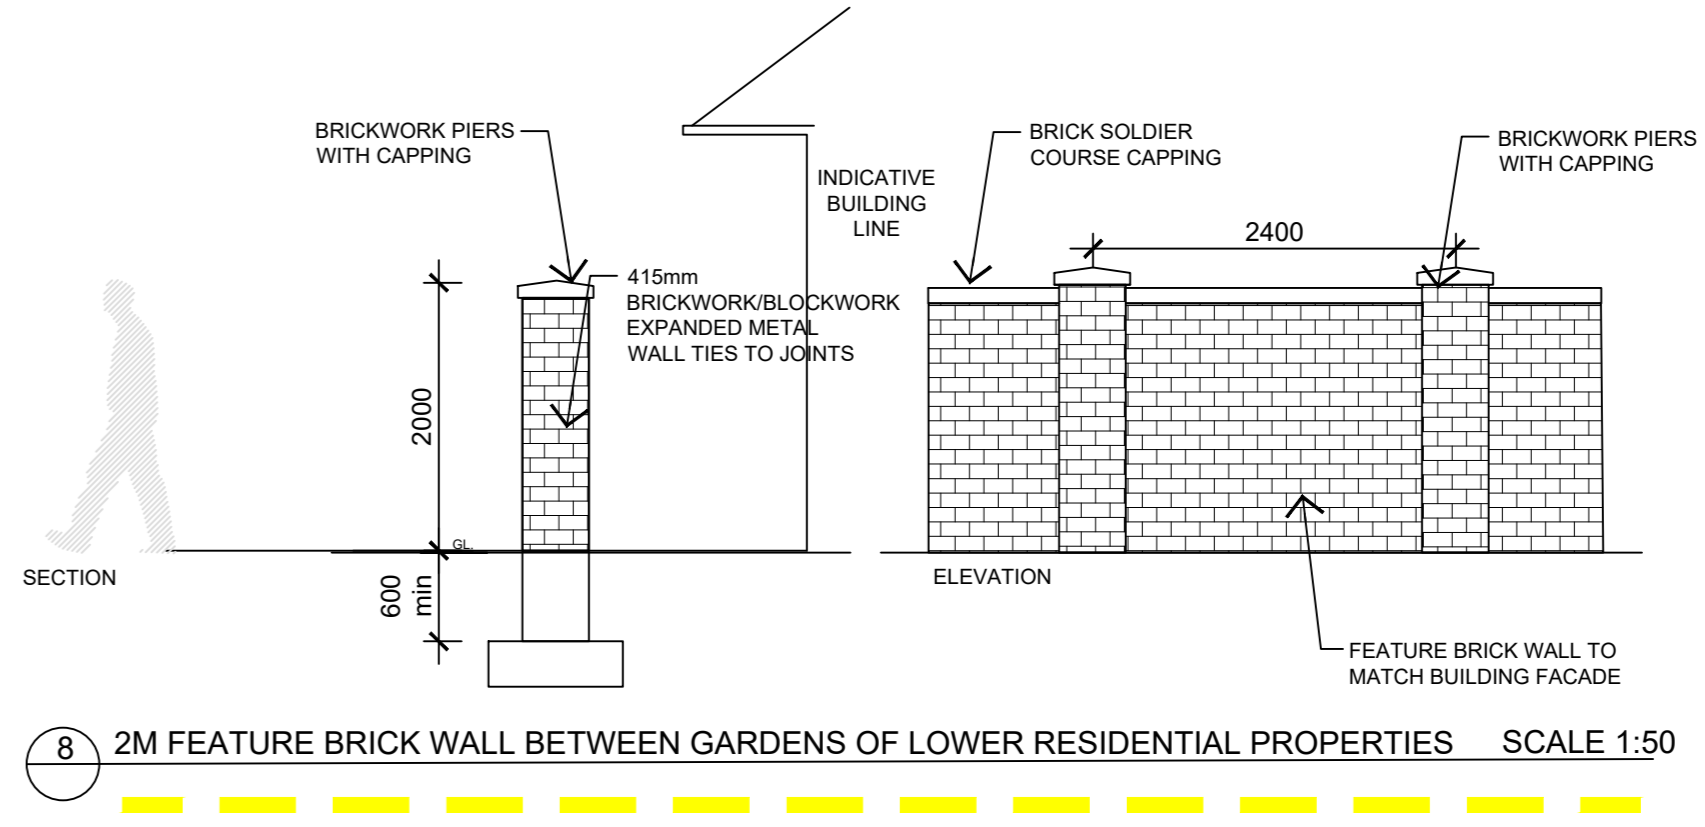
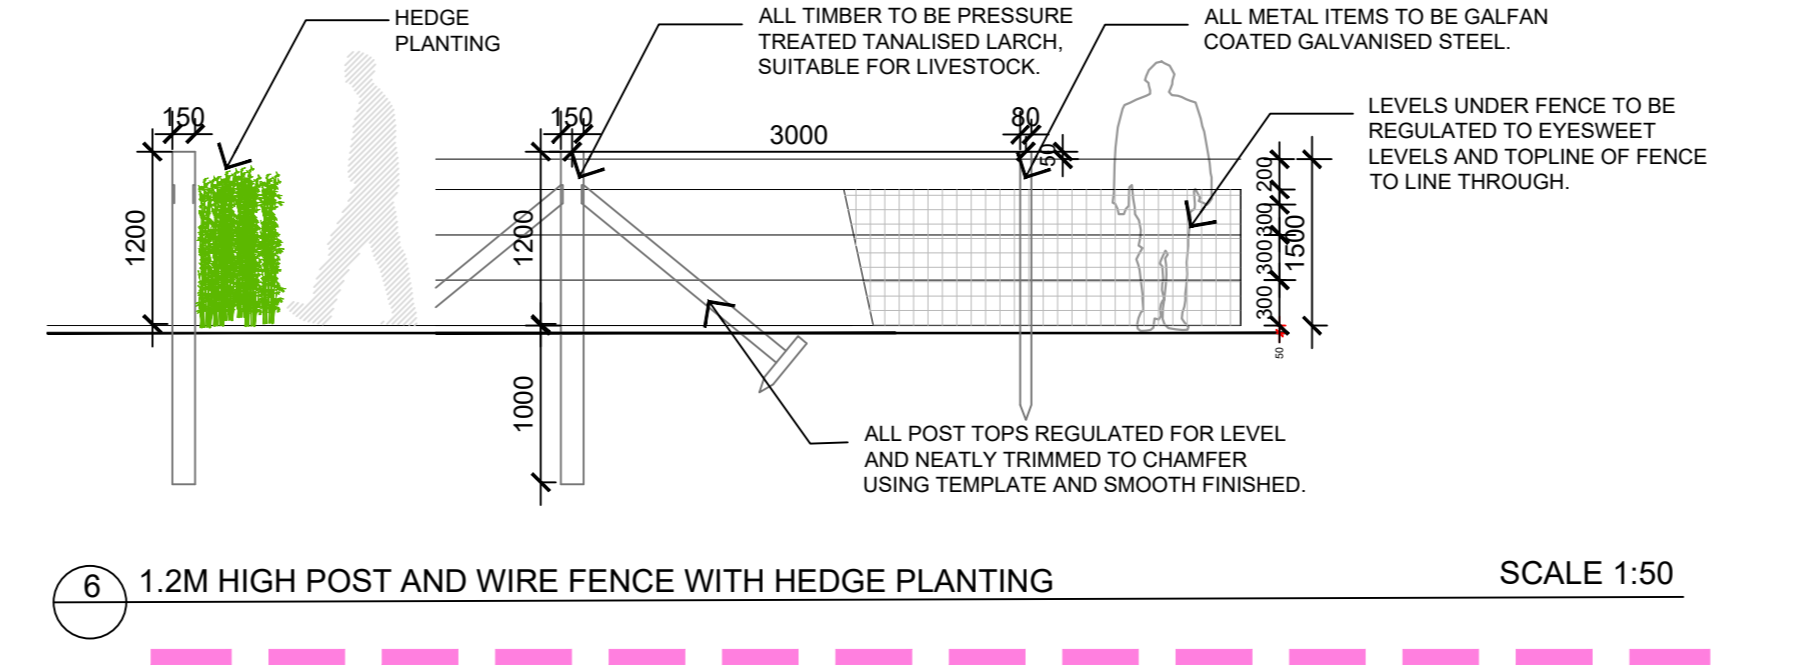
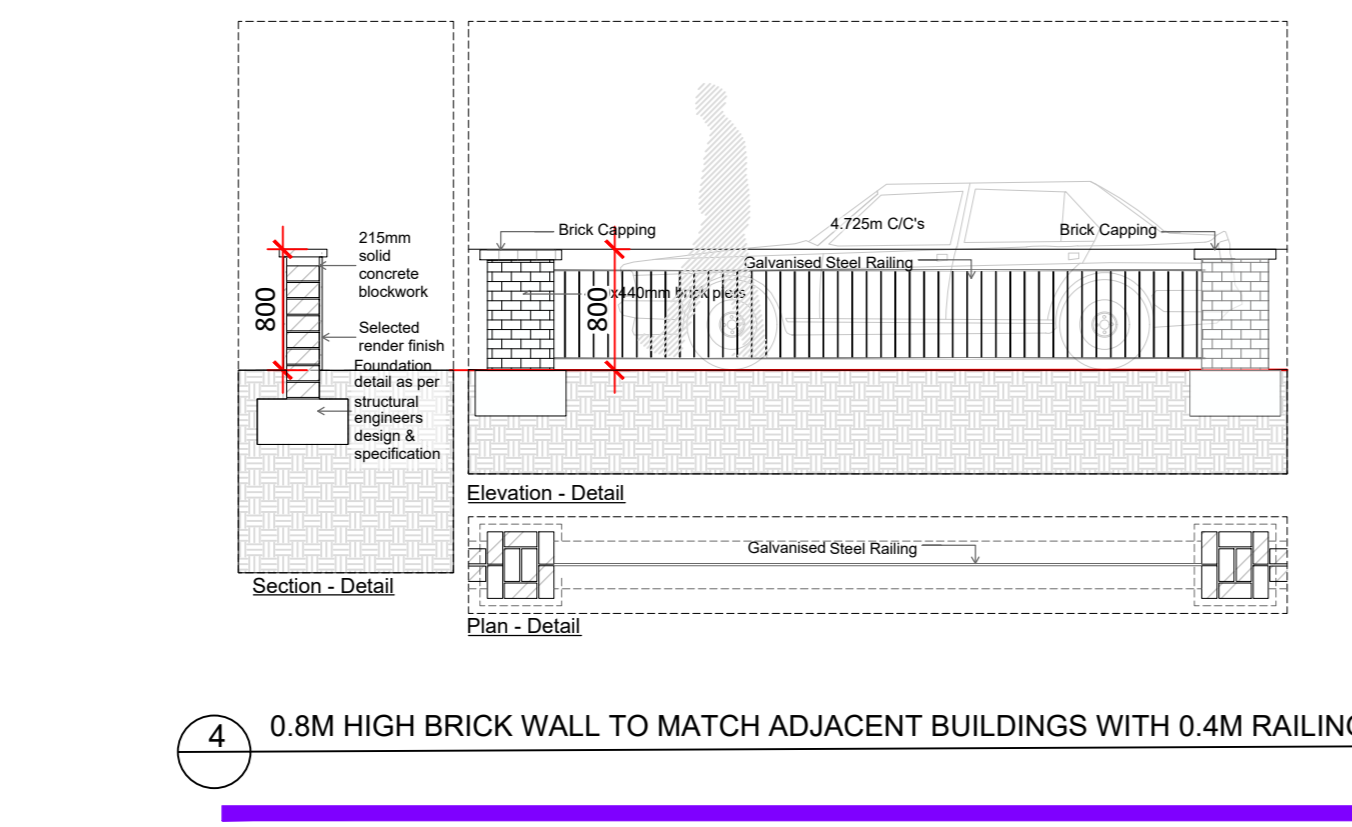
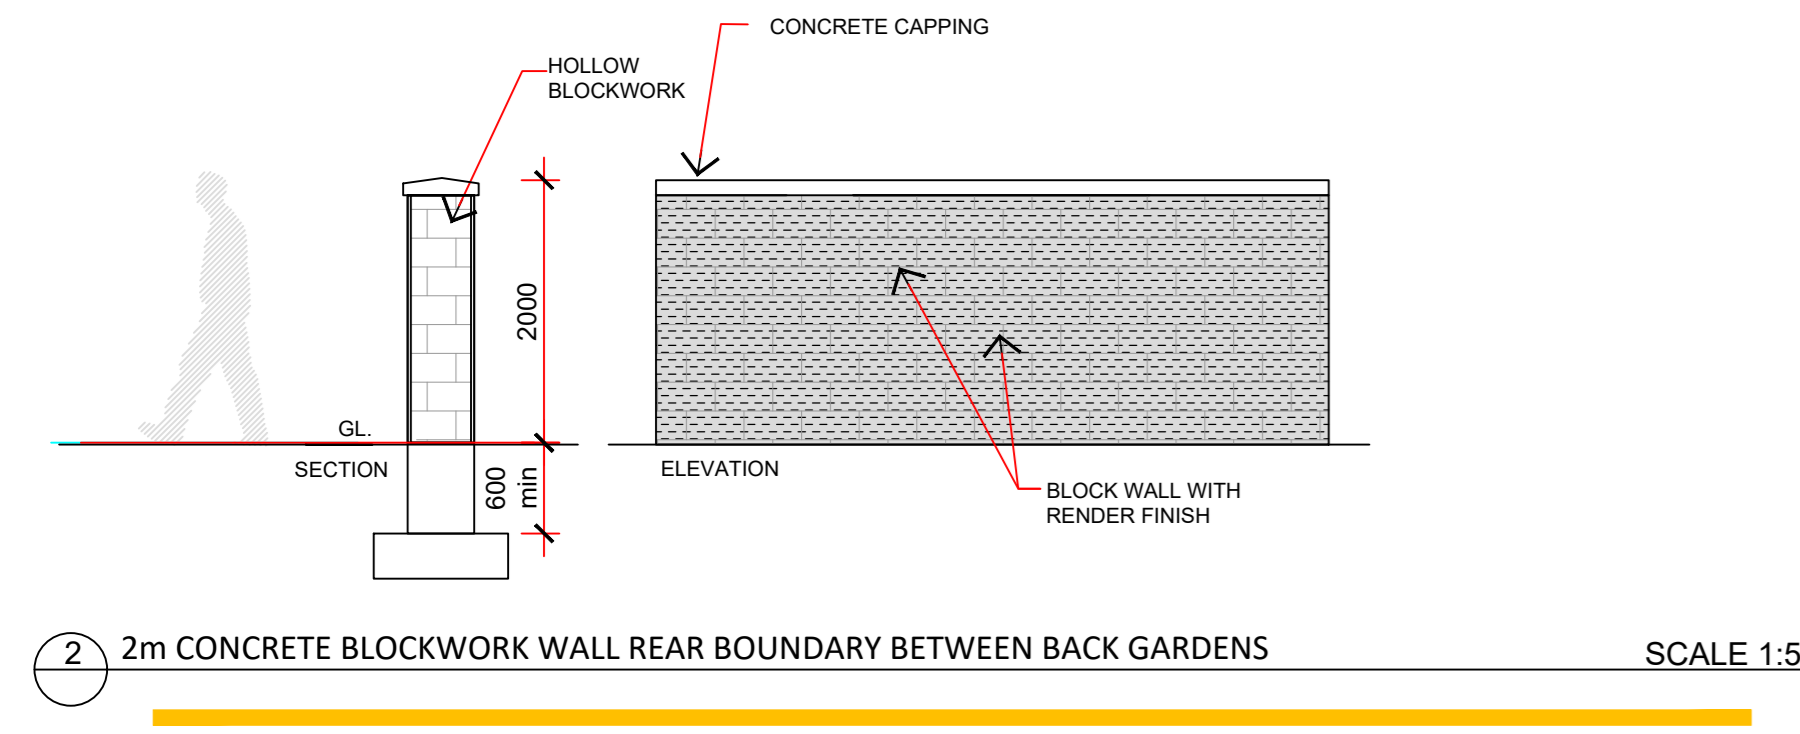
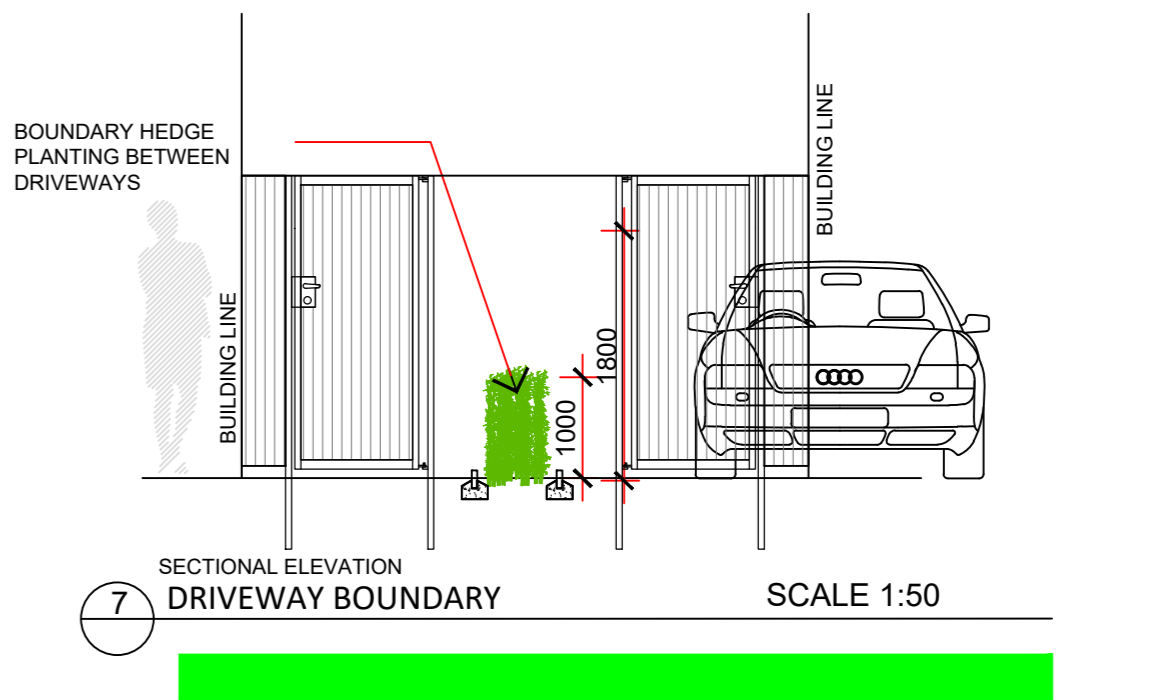
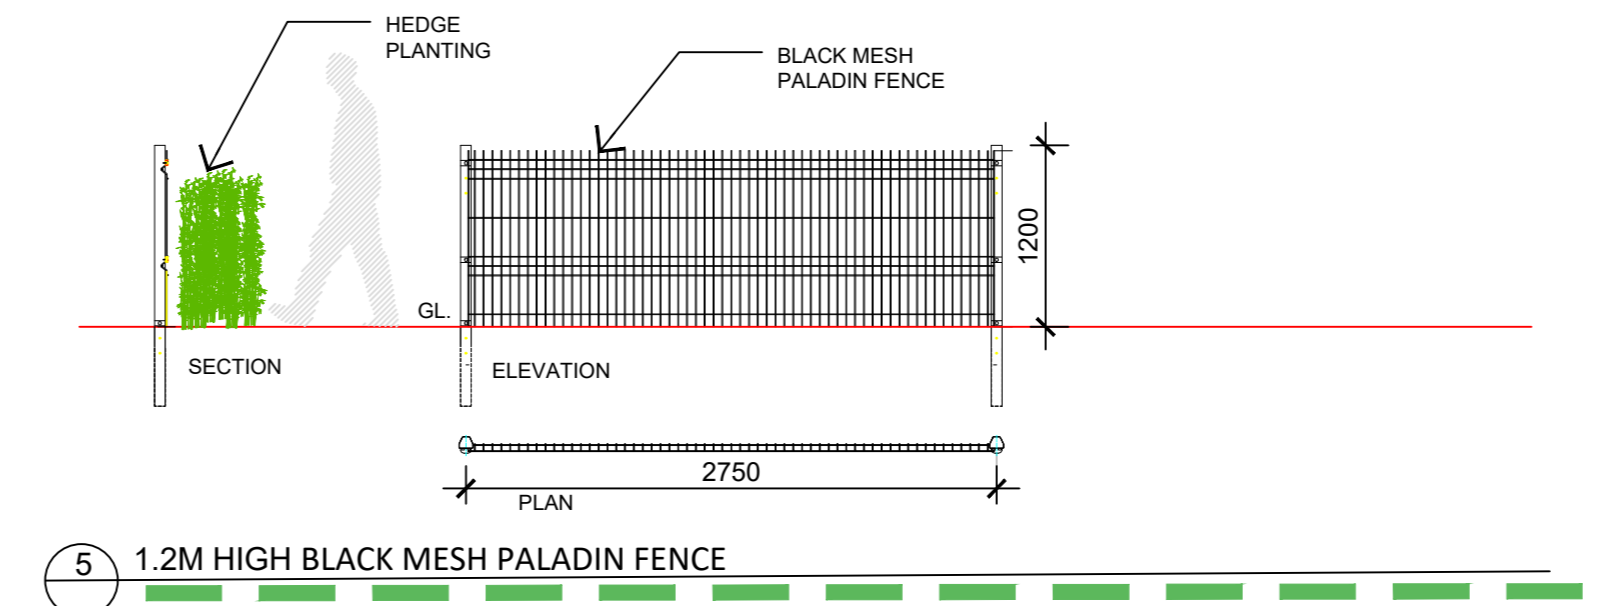
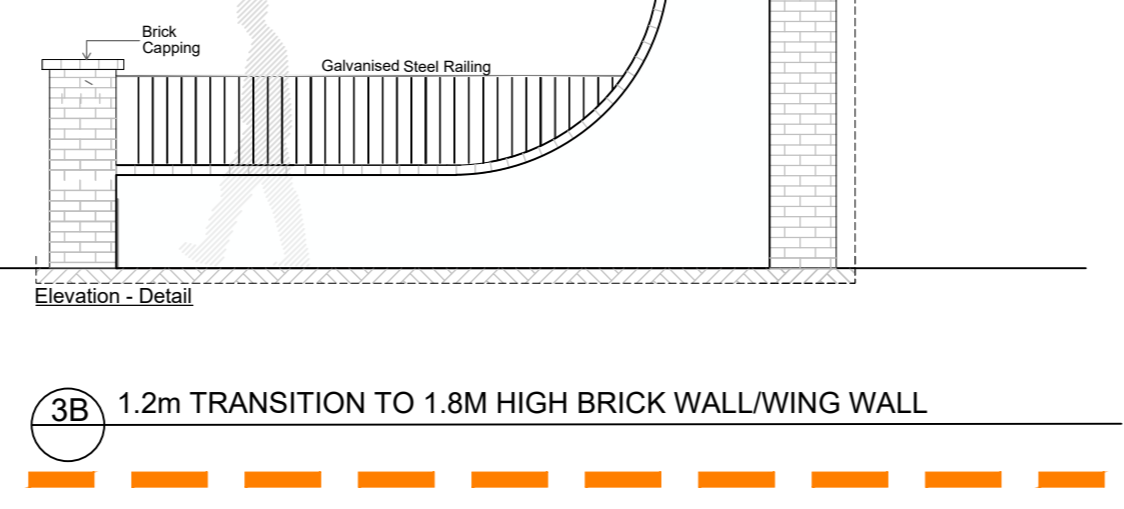


Copyright & Permissions
 This work is copyright and cannot be reproduced or copied in any form or by any means (graphic, electronic or mechanical) without the prior written permission of the copyright owner. The copyright owner hereby grants permission to the recipient to use the drawings for the purposes of the project only. The recipient shall indemnify the copyright owner for any loss or damage caused by the use of the drawings for any purpose other than that for which they were intended. The copyright owner shall not be liable for any loss or damage caused by the use of the drawings for any purpose other than that for which they were intended. The copyright owner shall not be liable for any loss or damage caused by the use of the drawings for any purpose other than that for which they were intended.

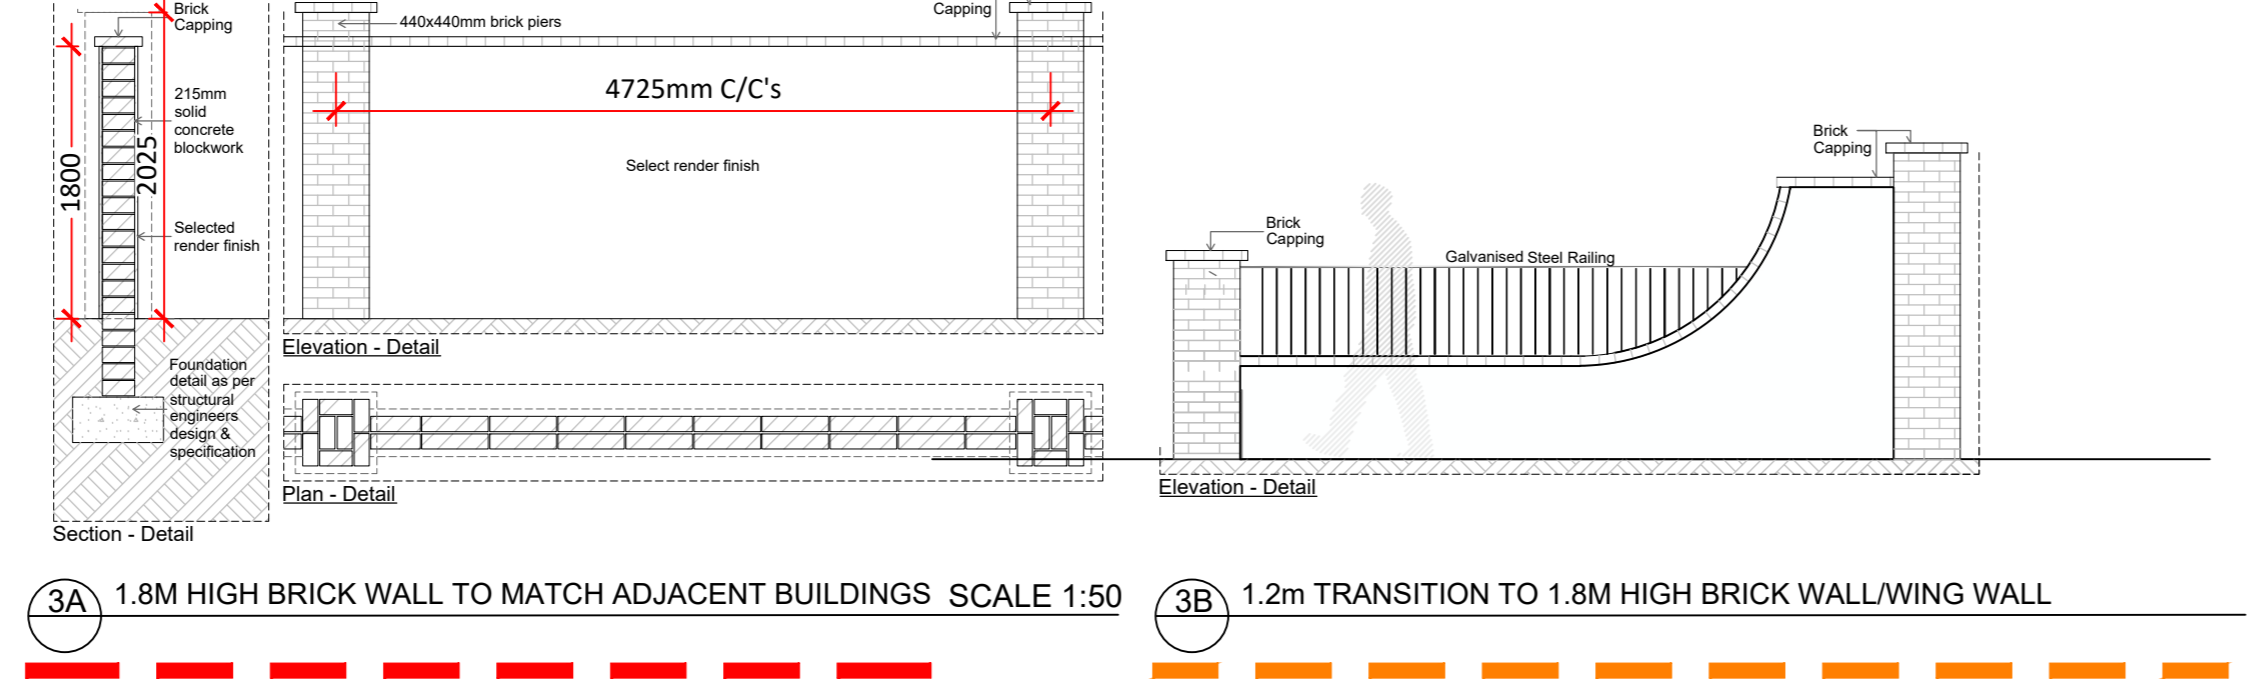

01 Residential Plan
 Scale 1:1000

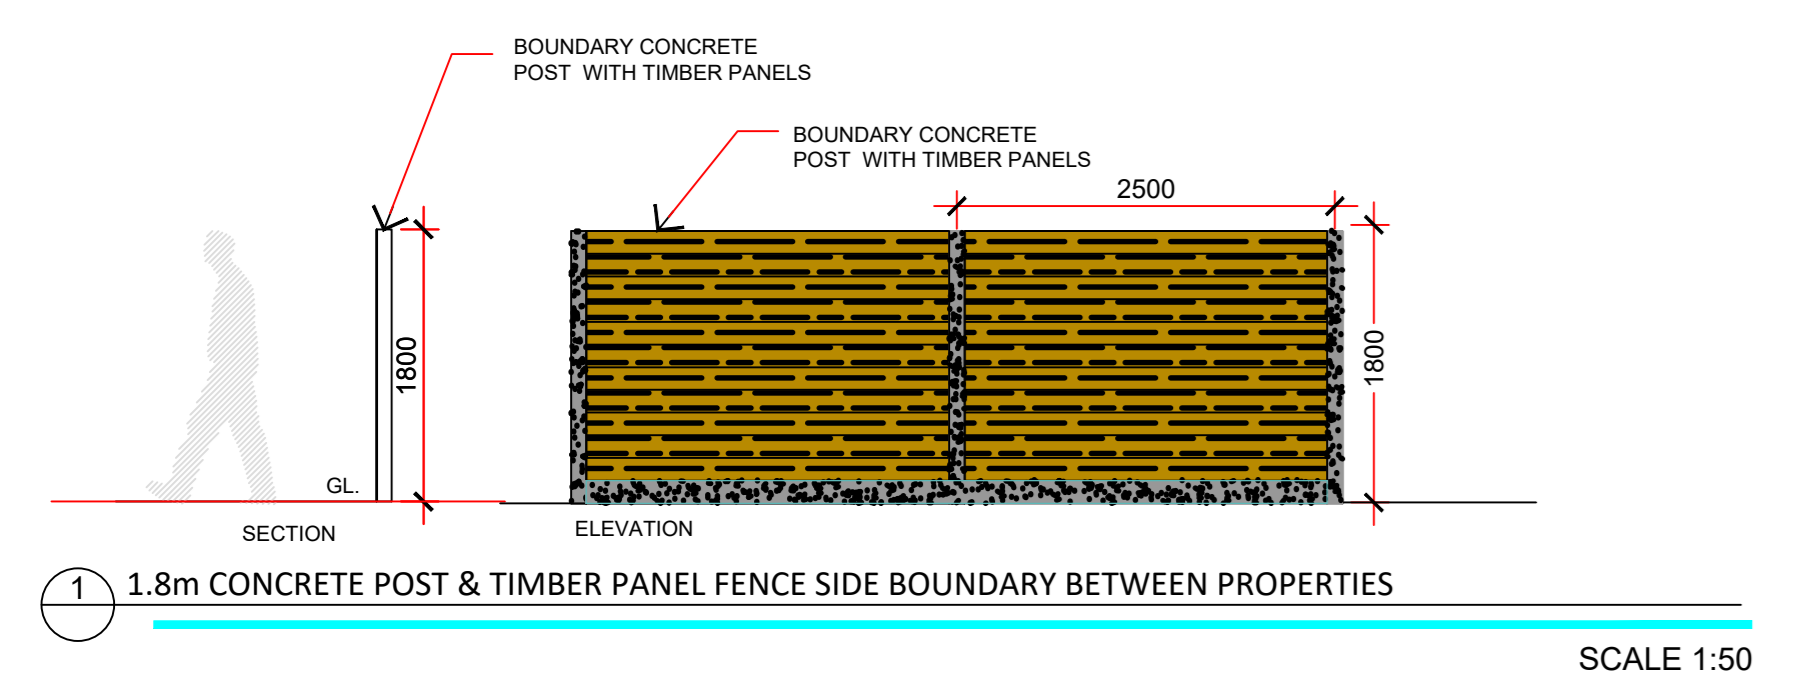

Layout and boundaries updated		CT / AM	05/03/26	P01			
Revision Notes		PH / CH	Date	Rev			
Status: PLANNING							
ph Park Hood Chartered Landscape Architects							
Hawarden House, 163 Upper Newtownards Road, Belfast, BT4 3HZ T: +44 (0) 28 9029 8020 E: info@parkhood.com parkhood.com							
Client: Charlton Homes							
Project: Proposed Residential Development Lisdamme, Co. Cavan							
Title: Boundary Proposals							
Job No: 7348 Scale: A0 1:1000 Date: 05-03-26							
Drawing Number							
Project	Originator	Volume	Level	Type	Rate	Number	Revision
7348	PHL	ZZ	ZZ	DR	L	1005	P01