



PSA-1 - SERVICE AREA BOUNDARY

A Part of Sections 13, 14, 15, 21, 22, 23, AND 24.
Township 33 North, Range 1 East, West Township
&

A Part of Sections 18, 19, & 20,
Township 33 North, Range 2 East, Center Township
Marshall County, Indiana

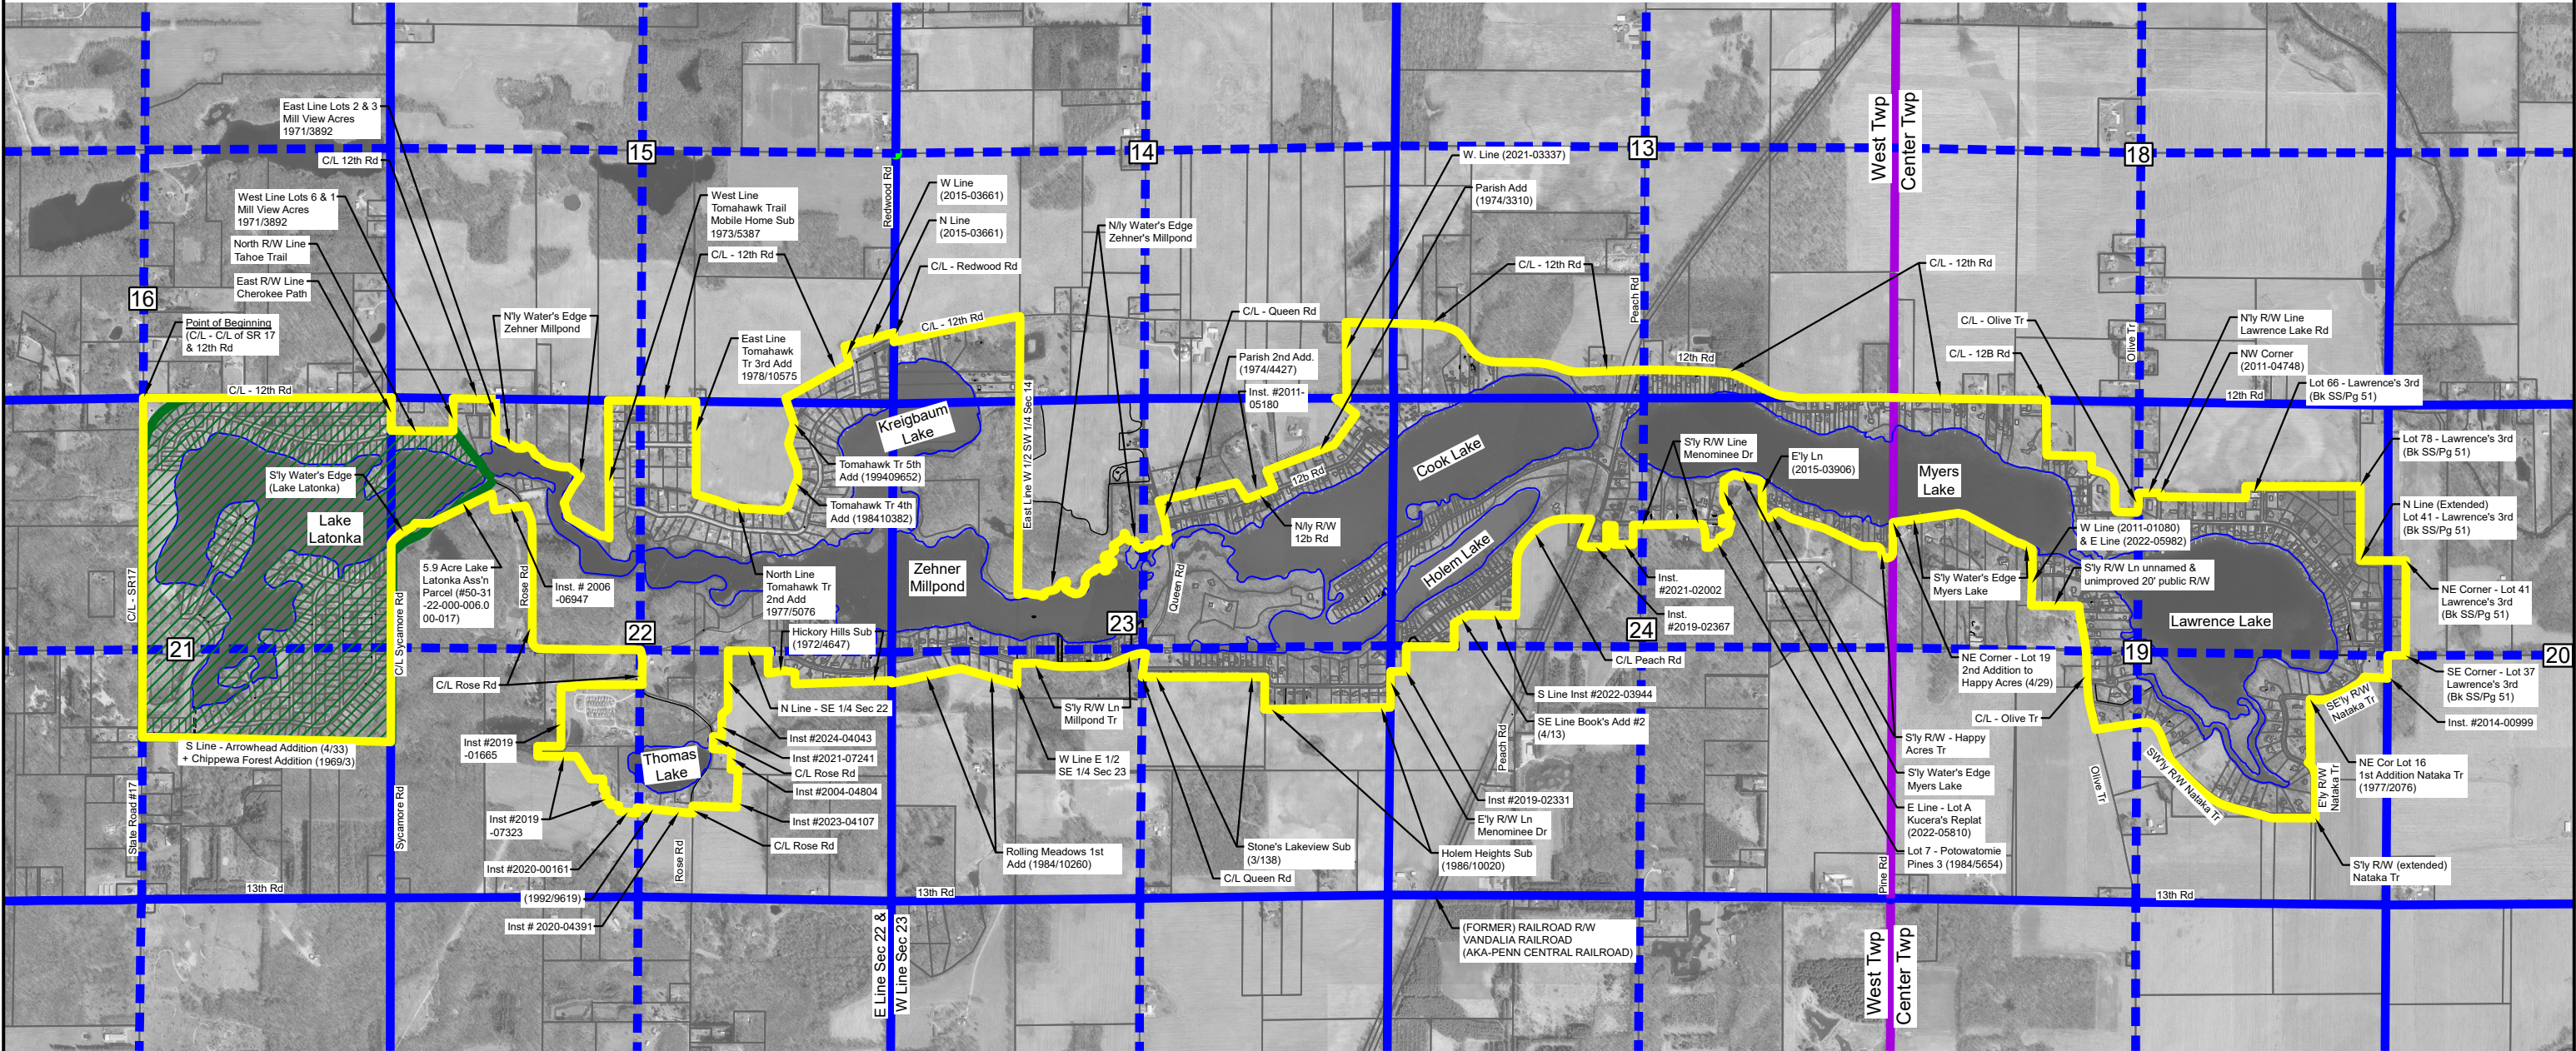

File: J:\Projects\2019 Projects\2019 0107 Marshall County Survey\PSA-1 Service Area Bndy & Legal Description\2025-06-12 PSA-1 Service Area Bndy.dwg
Saved By: jonespetrie\jonespetrie, 2025-06-30 12:53 PM

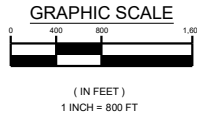

LEGEND	
	PSA-1 SERVICE AREA BOUNDARY
	(SURVEY) SECTION LINE
	(SURVEY) SECTION 1/4 LINE
	(SURVEY) CIVIL TOWNSHIP LINE
	(SURVEY) SECTION NUMBER
	LAKE LATONKA PROPERTY OWNERS ASSOCIATION

Revision: 2025-06-10
Note(s): Adjust perimeter from opposite R/W to C/L where applicable

2025-06-12
Add tax parcel on east side of north end of Nataka Trail

JONES
PETRIE
RAFINSKI

South Bend, IN
p. 574.232.4388
Fort Wayne, IN
p. 260.422.2522

CLIENT

MARSHALL COUNTY REGIONAL SEWER DISTRICT
112 W JEFFERSON ST - ROOM 203
PLYMOUTH, IN 46563

OWNER

MARSHALL COUNTY REGIONAL SEWER DISTRICT
112 W JEFFERSON ST - ROOM 203
PLYMOUTH, IN

SCALE: 1"= 800'

DRAWN BY: DWK

DATE: 1/1/02

CHECKED BY: KJJ

PROJ: PRIORITY SERVICE AREA #1

DESC: SERVICE AREA BOUNDARY

LOC: MARSHALL COUNTY, INDIANA

DOC. NO.: SEE DWG

SURVEYED: N/A

JOB NO. 2019-0197

PSA1-1