

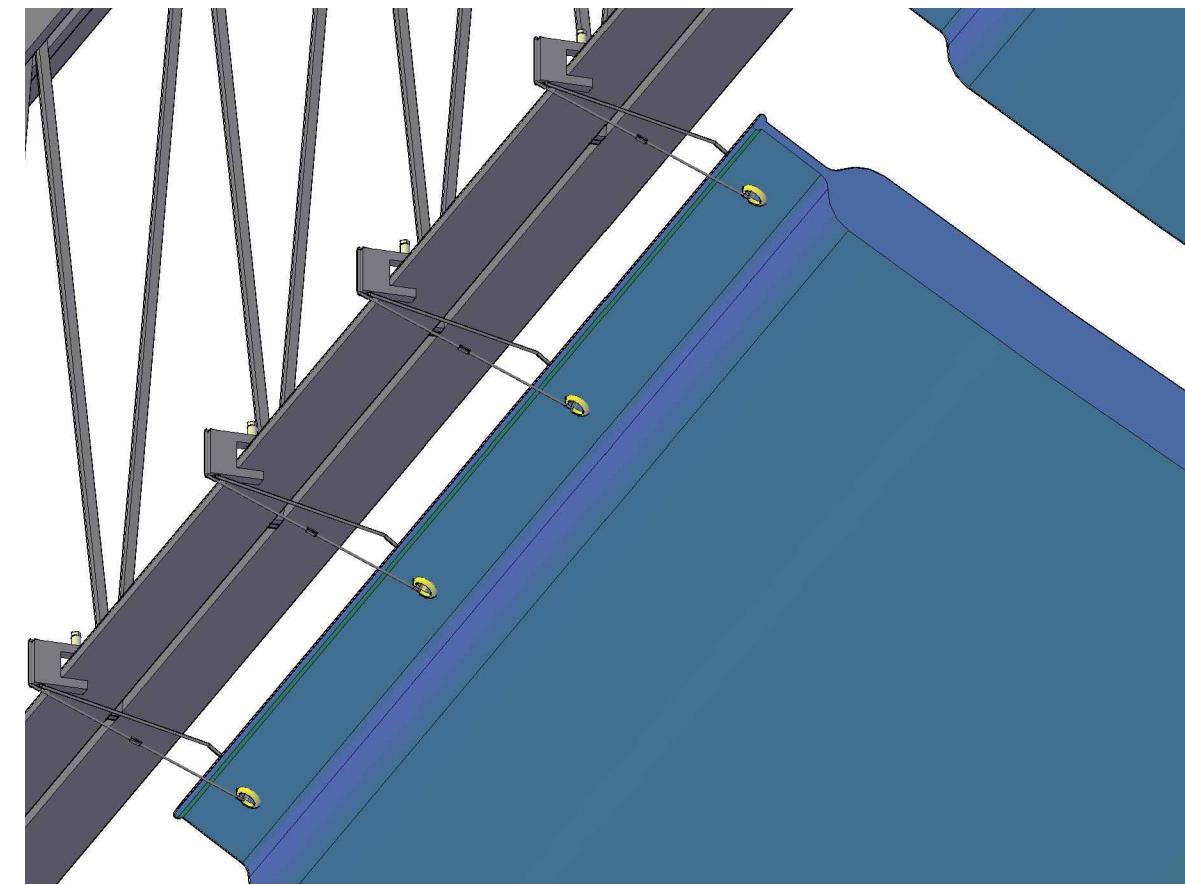



LAYOUT VIEW FROM ABOVE

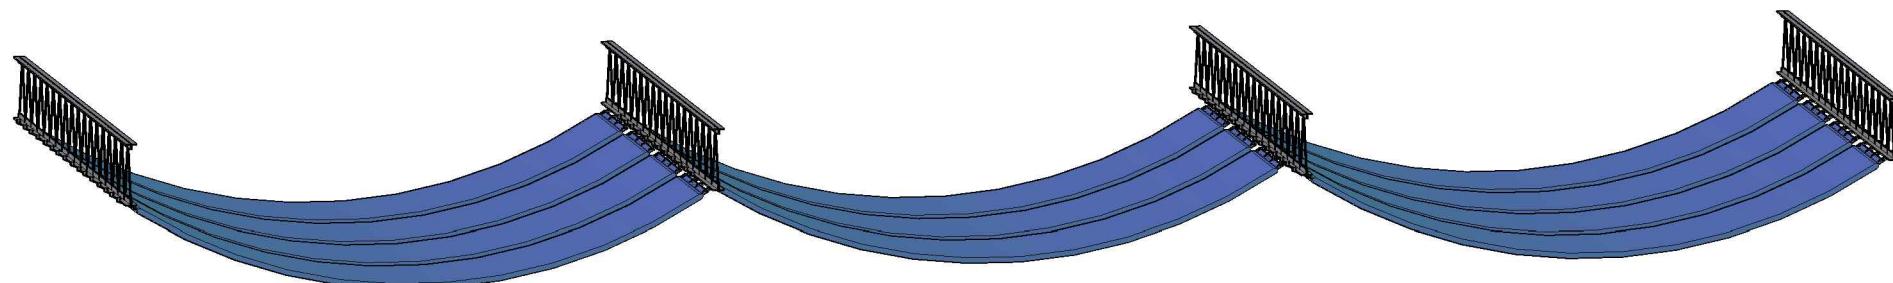

LAYOUT VIEW FROM BELOW

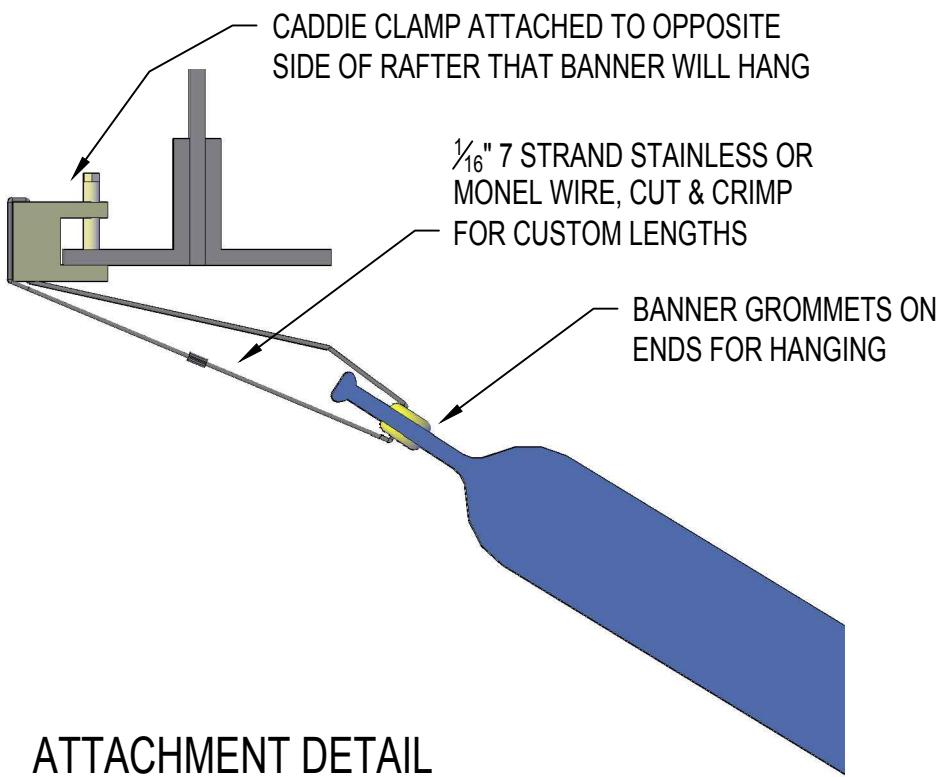

LAYOUT VIEW ZOOMED OUT

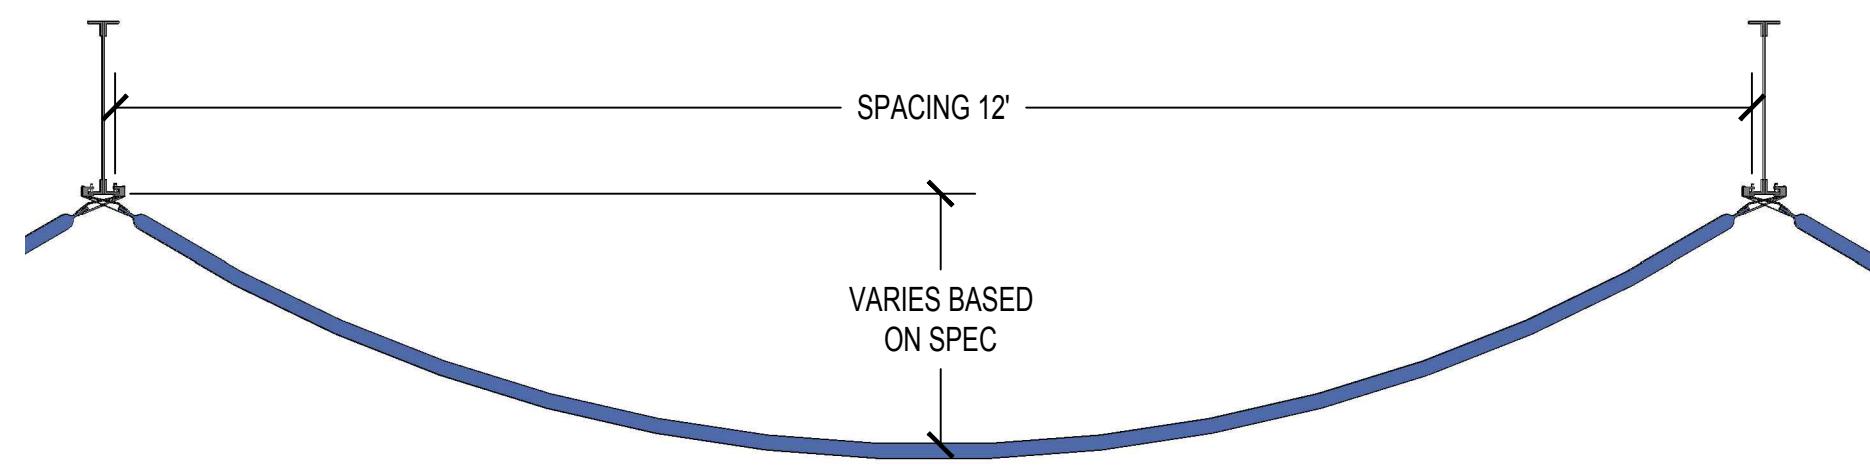

DROOP & BANNER LENGTH DETAIL

CATENARY BANNER INSTALLATION GUIDE

SCALE: NONE

JOB NUMBER: - SHEET: 01

DRAWN BY: JP DATE: 04-09-15

SOUND SEAL®

50 H.P. ALMGREN DRIVE AGAWAM, MA 01001
PH. (413) 789-1770 FAX: (413) 789-4444

