





CATENARY BANNER INSTALLATION GUIDE


SCALE: **NONE**
 JOB NUMBER: **-** SHEET: **01**
 DRAWN BY: **JP** DATE: **04-09-15**

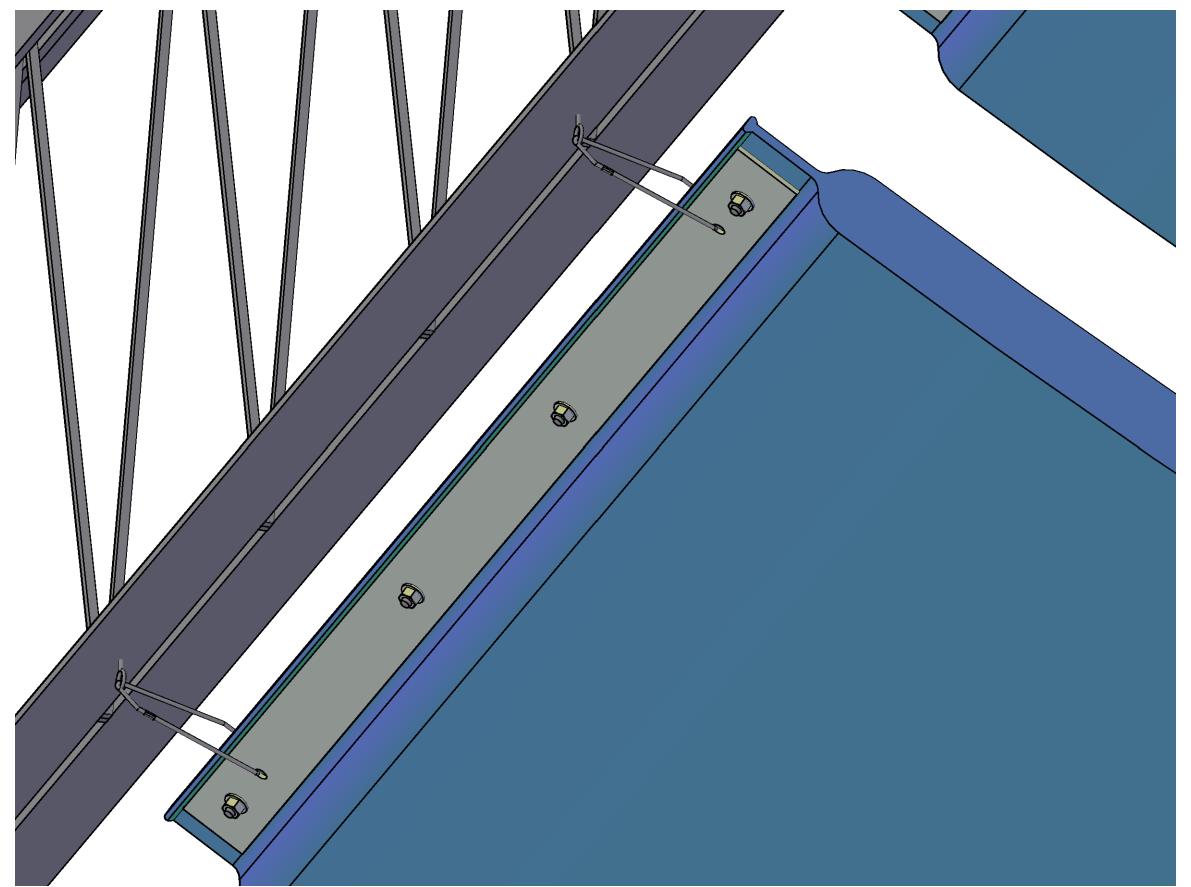


LAYOUT VIEW FROM BELOW

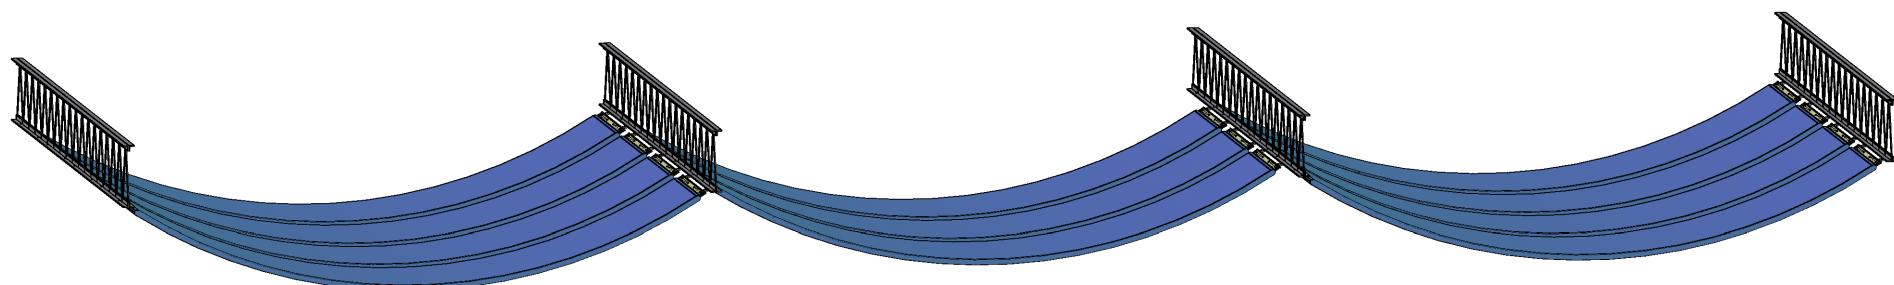


LAYOUT VIEW ZOOMED OUT

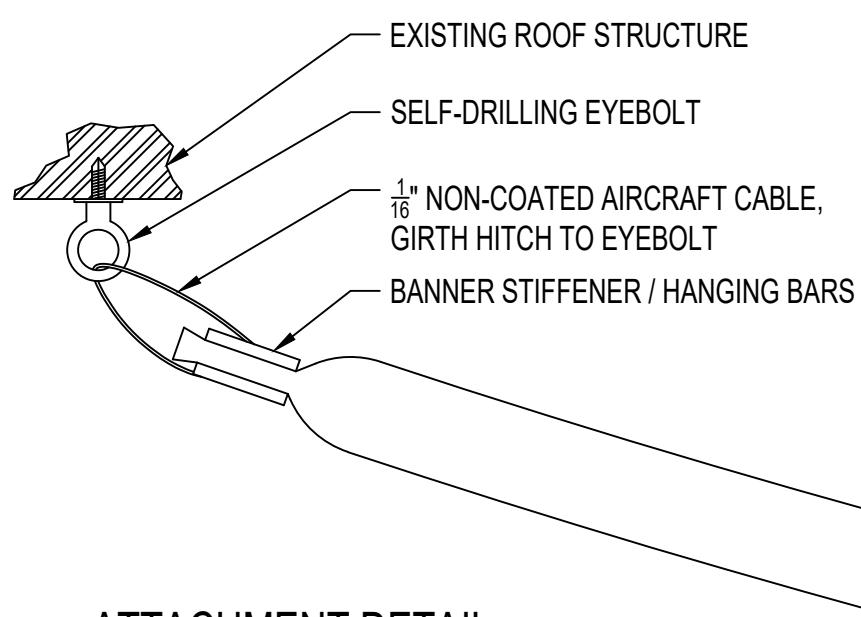


ATTACHMENT DETAIL

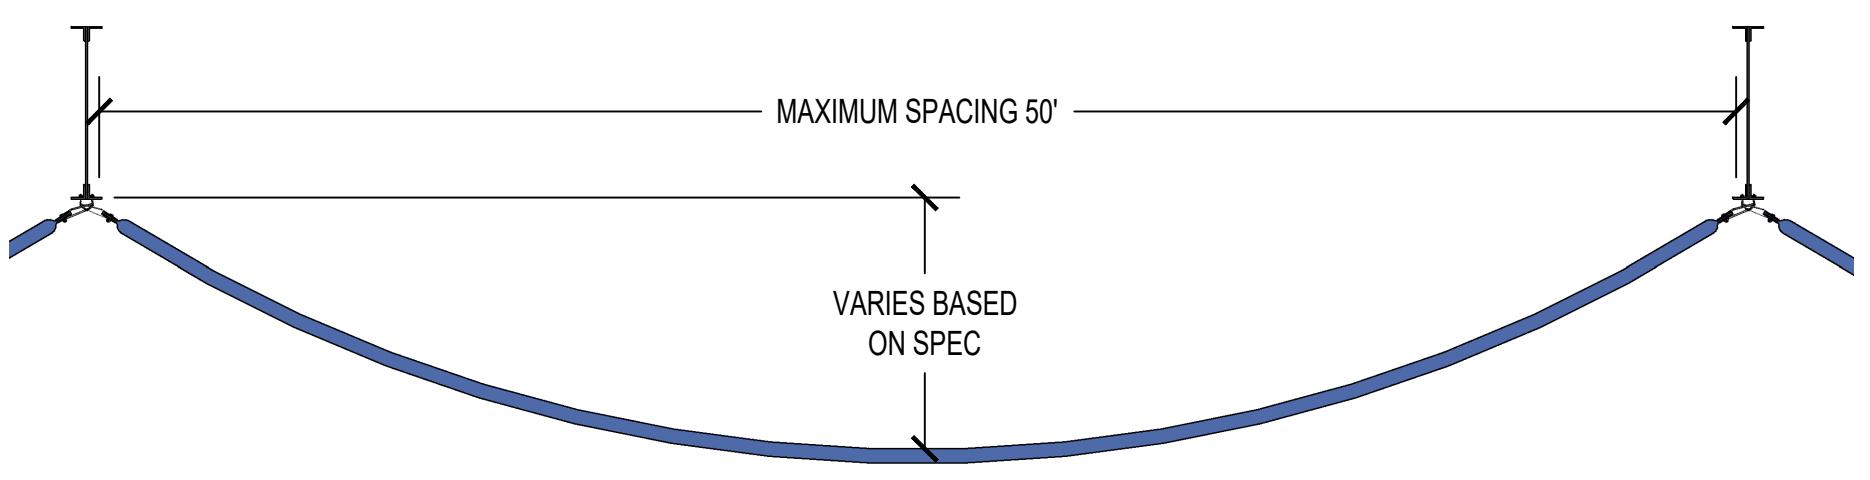


DROOP & BANNER LENGTH DETAIL

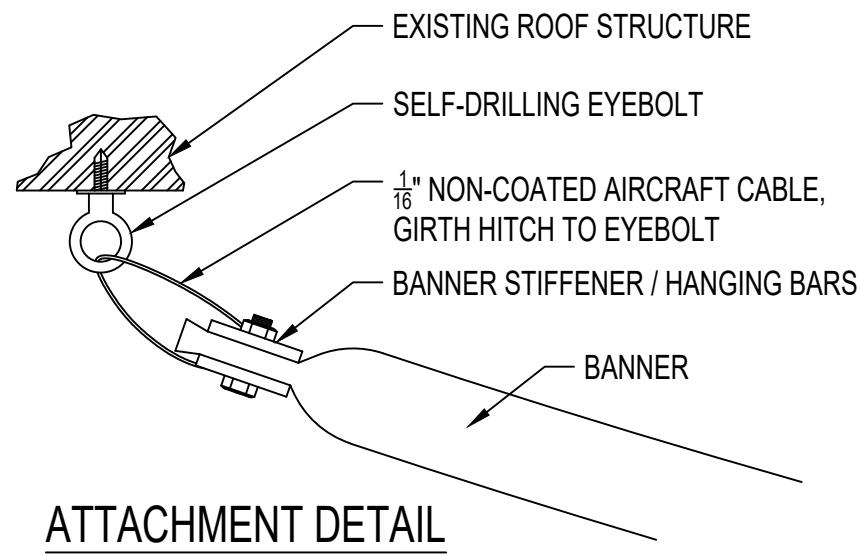


ATTACHMENT DETAIL

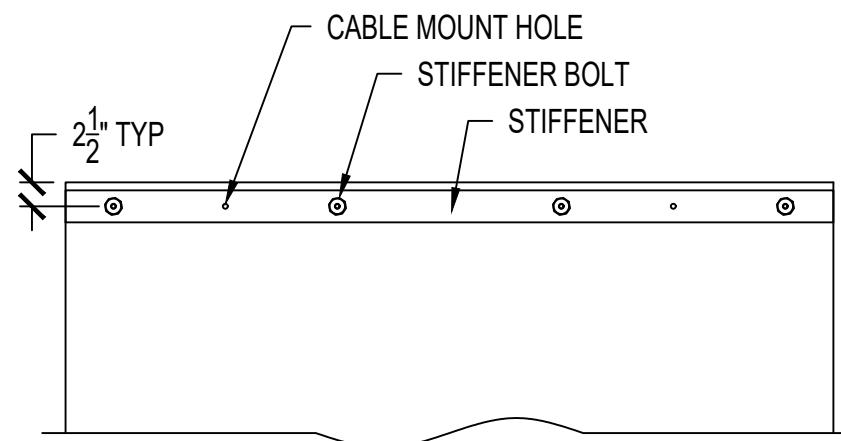


BANNER STIFFENER DETAIL

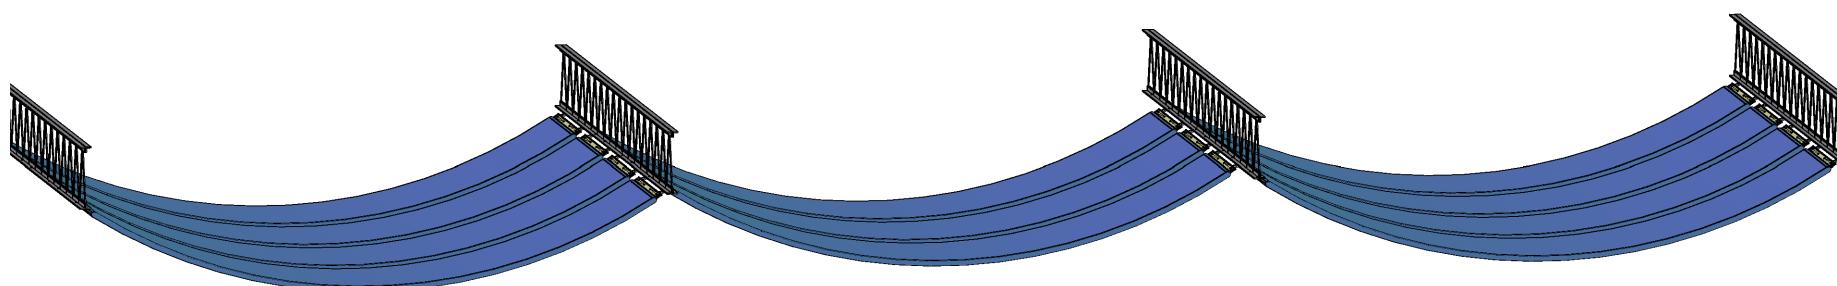


RAFTER INSTALL LAYOUT

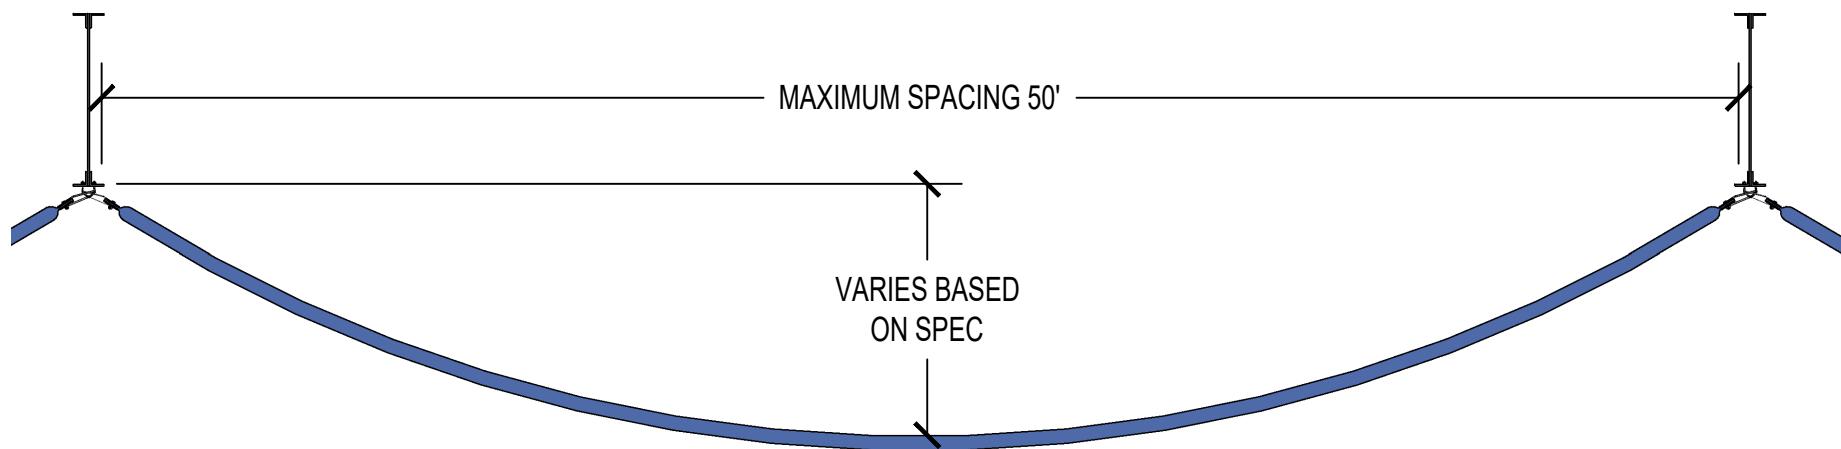


DROOP & BANNER LENGTH DETAIL

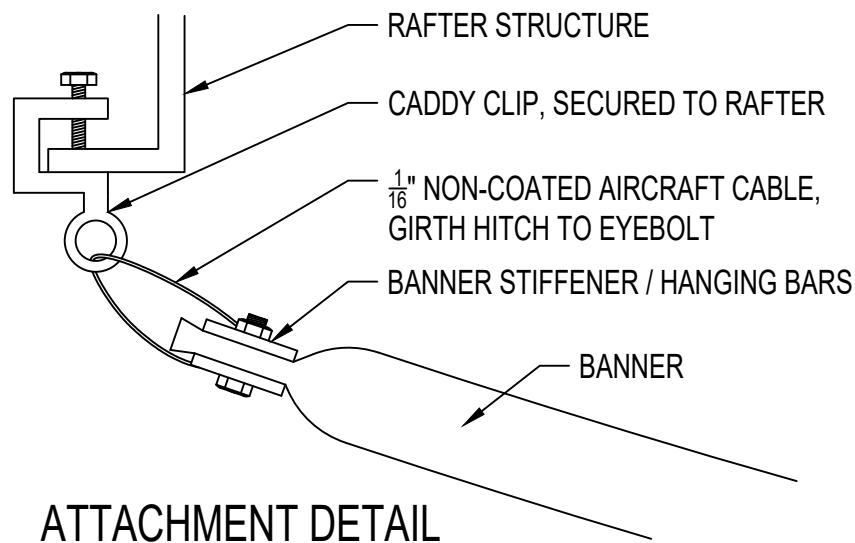


ATTACHMENT DETAIL

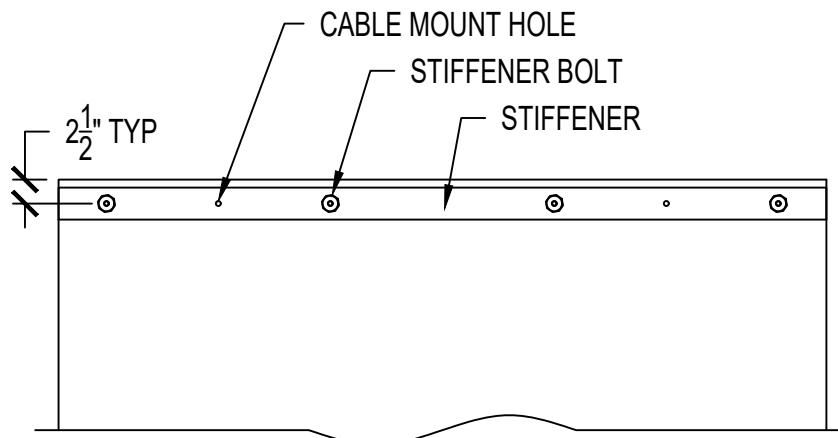

BANNER STIFFENER DETAIL

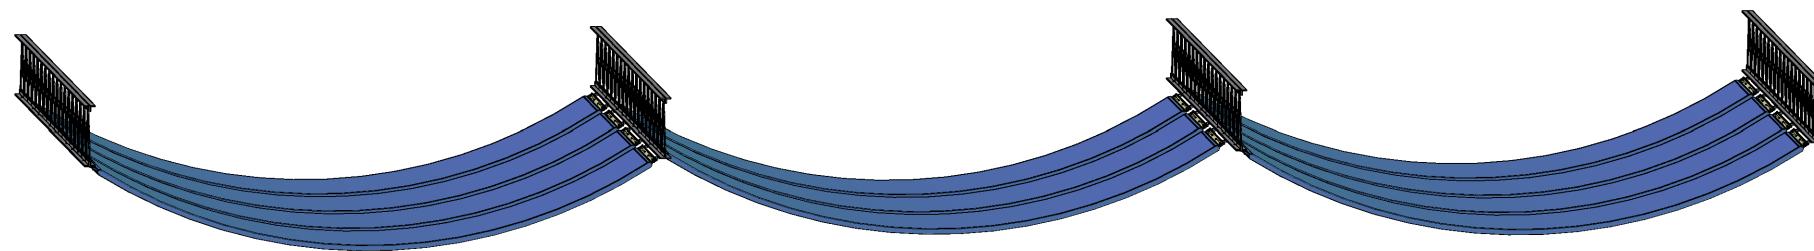

RAFTER VIEW

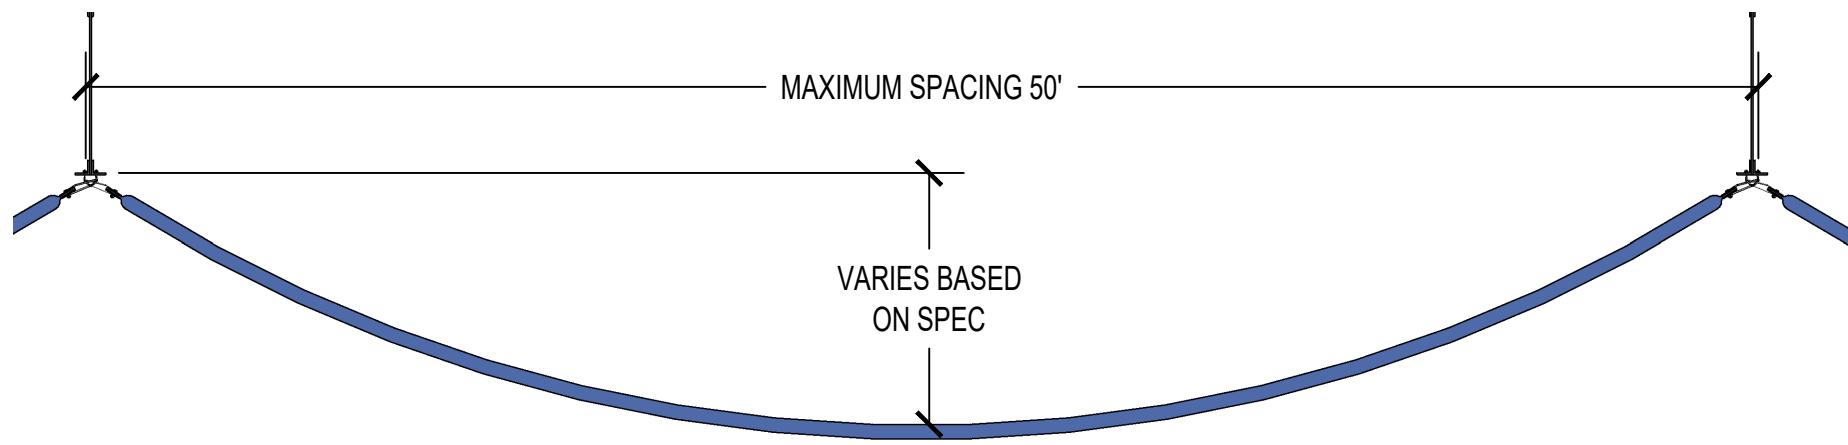

DROOP & BANNER LENGTH DETAIL