


SECTION 1

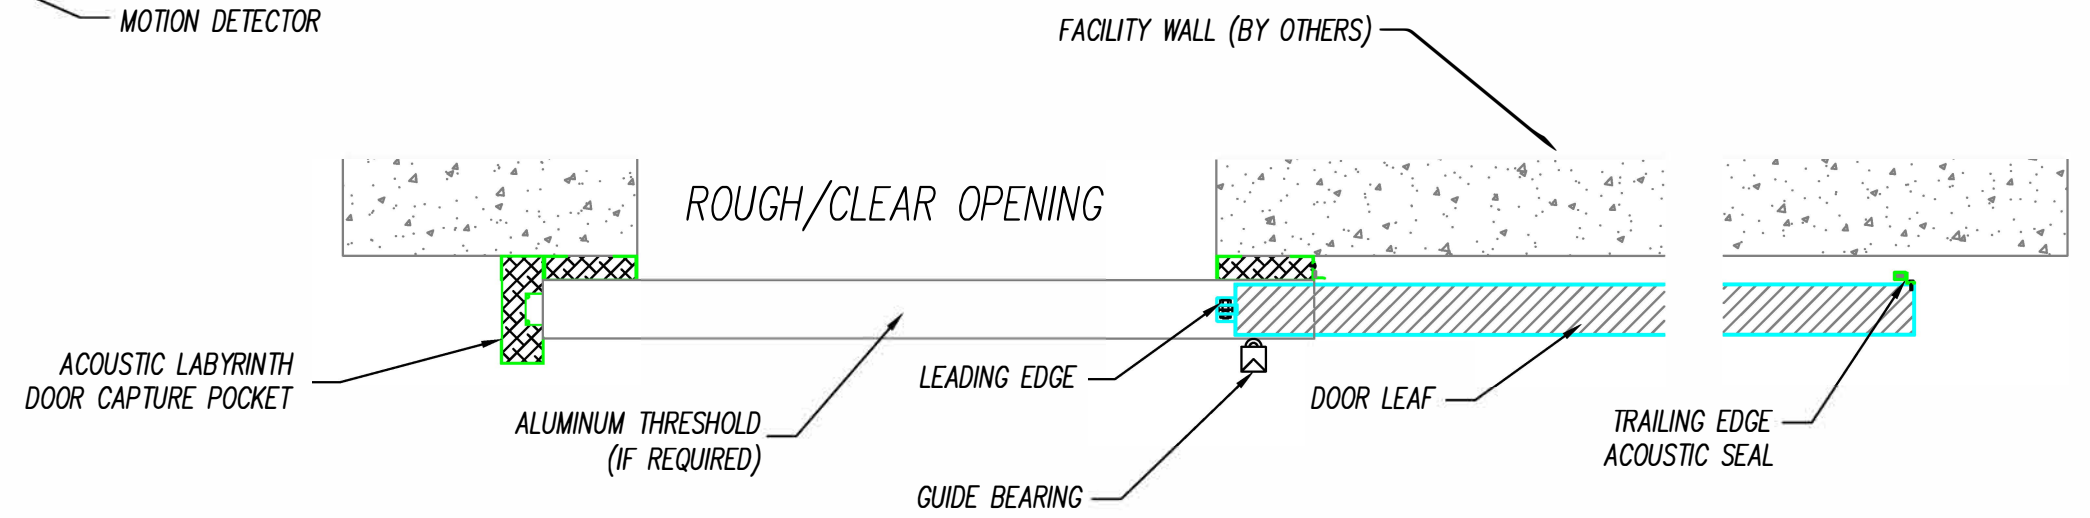

SECTION 2

SECTIONS

PROPRIETARY
 THIS DESIGN AND DRAWING IS THE EXCLUSIVE PROPERTY OF NOISE BARRIERS, LLC, AND IS SUBMITTED AS CONFIDENTIAL INFORMATION IN CONNECTION WITH YOUR INQUIRY. IT MUST NOT BE USED FOR ANY OTHER PURPOSES, NOR CAN IT BE COPIED OR LOANED WITHOUT WRITTEN PERMISSION. UPON REQUEST IT MUST BE RETURNED IMMEDIATELY.

REVISIONS	DESCRIPTION	DATE	BY
ORIGINAL/INITIAL		10/6/15	MD
REVISION 1		7/18/16	MD

DESCRIPTION			
QUIET SLIDE SERIES SLIDING DOOR			
CUSTOMER			
DRAWN BY	SCALE	PROJECT NO.	
MDD	N.T.S.	XXXX	
DATE	SHEET	OF	
9/27/2018	3	4	

Memtech Acoustics
 2175 Avon Industrial Dr Rochester Hills, MI 48309
 (248) 289-1123
 www.memtechacoustics.com