


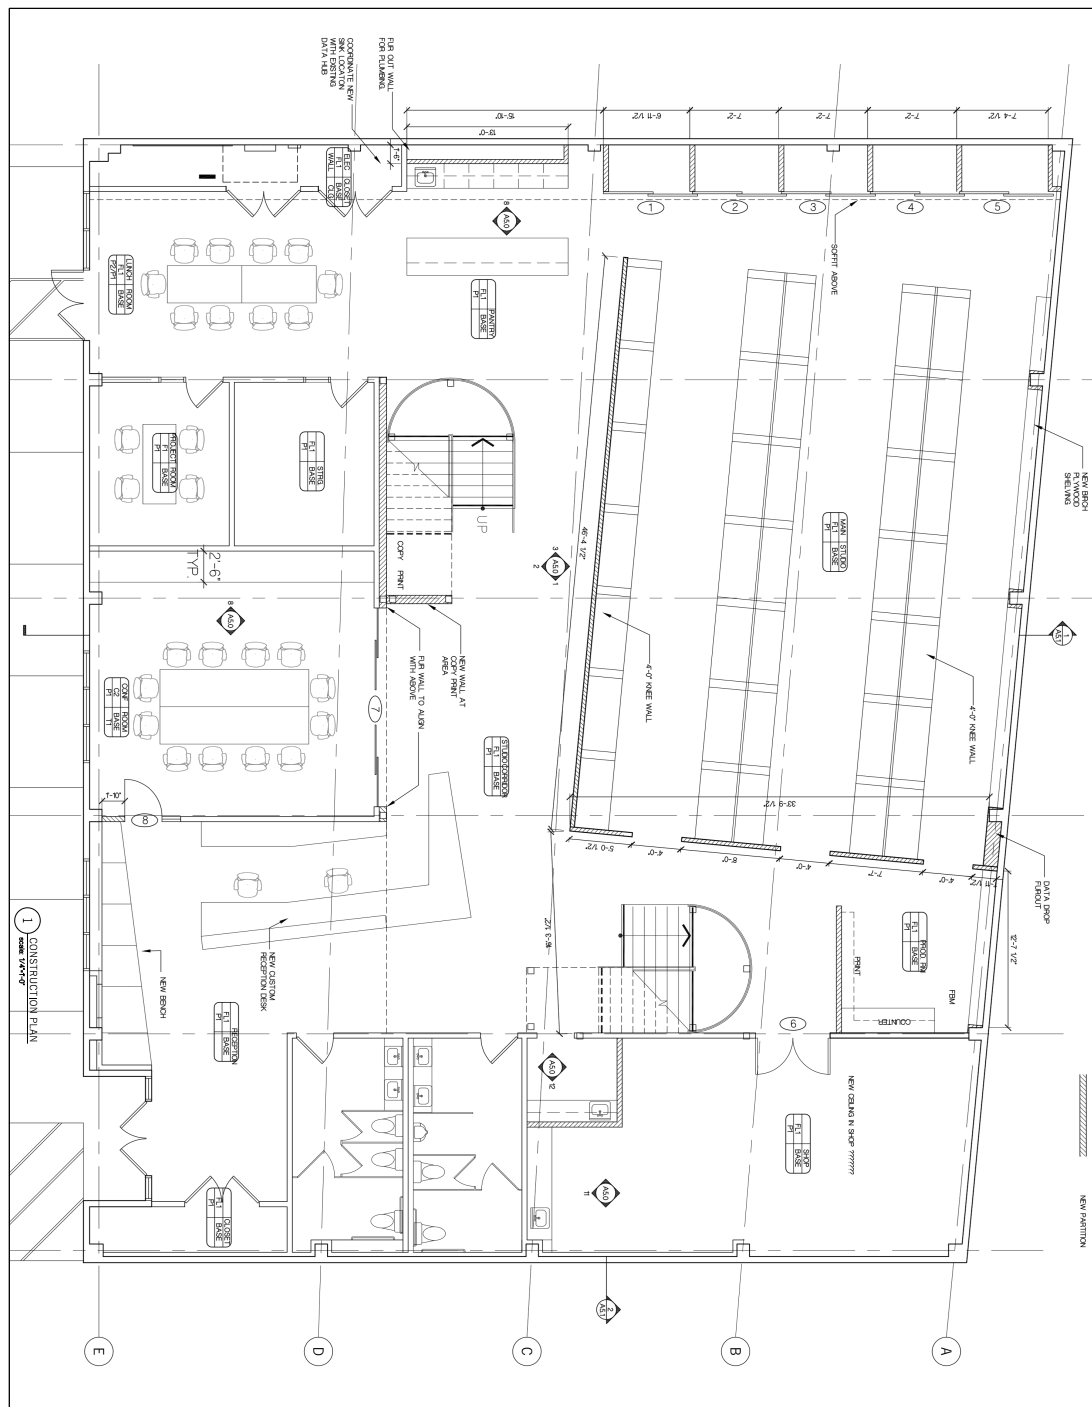


**SMART DESIGN**

## SMART DESIGN

640 BRYANT STREET  
SAN FRANCISCO, CA 94107

**CLIENT**  
SMART DES

STRAIGHT DESIGN  
640 BRYANT STREET  
SAN FRANCISCO, CA  
telephone 415/398-8888

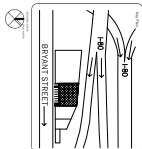


REVIEW SET 00:00.04

|                   |     |
|-------------------|-----|
| project architect | MMK |
| drawn by          | KS  |
| checked by        | MMK |

**CONSTRUCTION PLAN  
FIRST FLOOR**

project no  
scale

drawing no **A1.0**

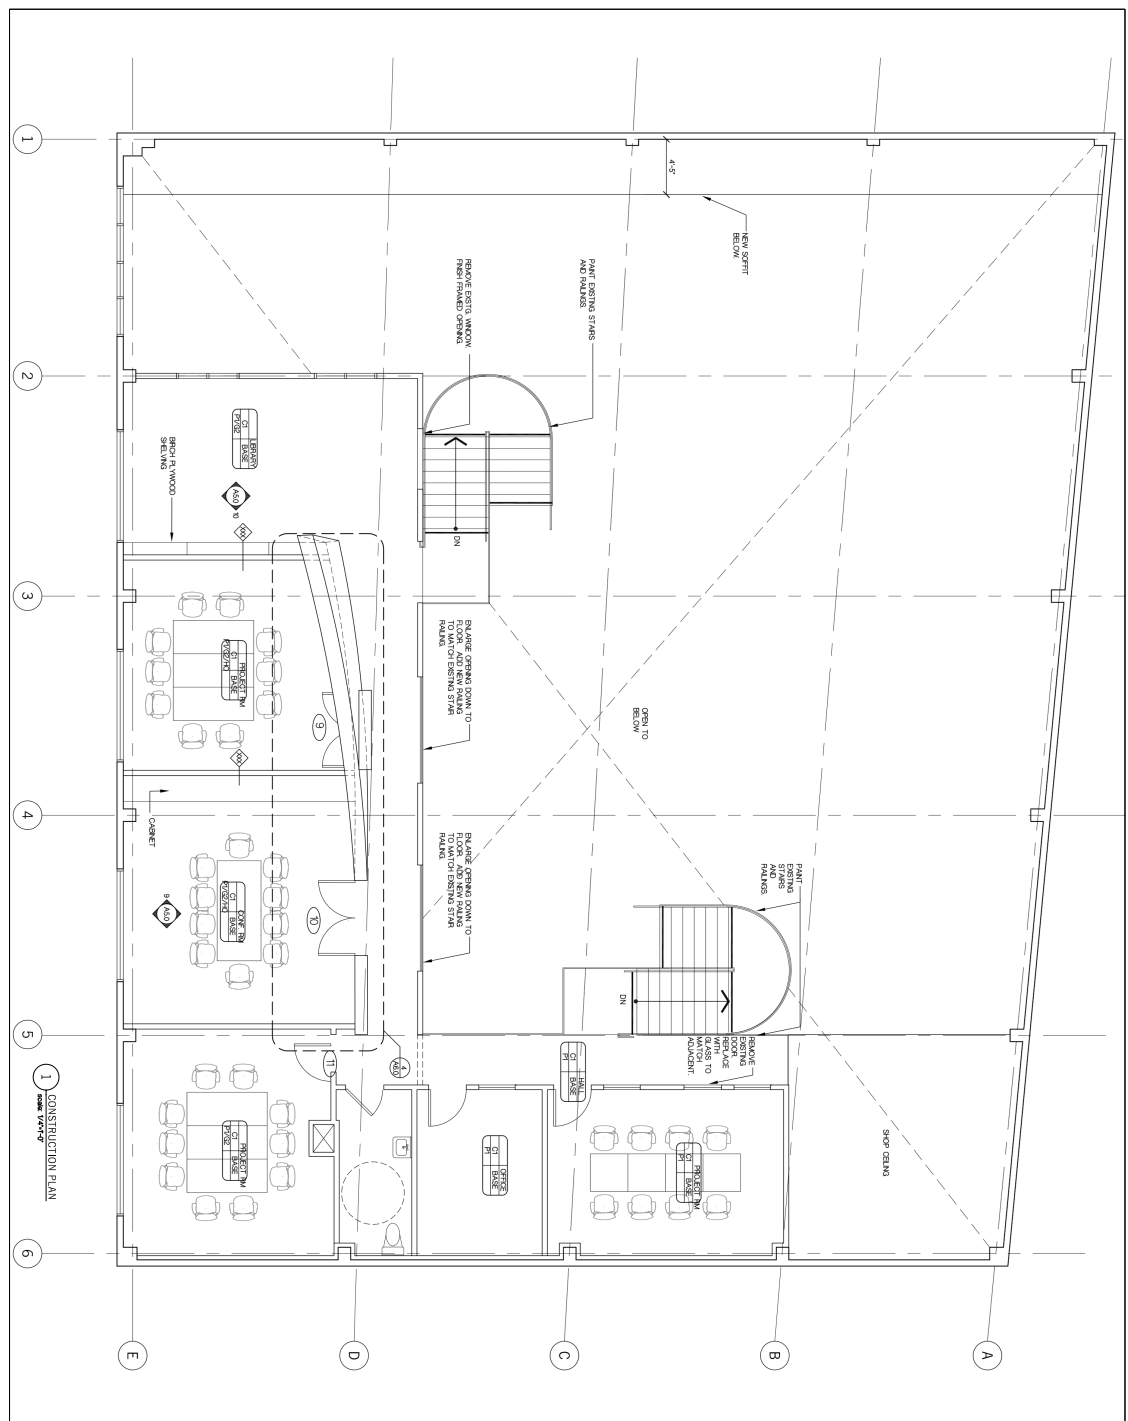


**SMART DESIGN**

## SMART DESIGN

640 BRYANT STREET  
SAN FRANCISCO, CA 94107

## CLIENT

**SMART DESIGN**  
640 BRYANT STREET  
SAN FRANCISCO, CA  
telephone #####

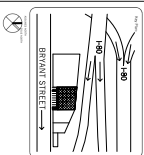

review set

00.00.04

|                   |     |
|-------------------|-----|
| project architect | MRK |
| drawn by          | KS  |
| checked by        | MRK |

**CONSTRUCTION PLAN  
MEZANINE**

project no  
scale

**A1.1**  
drawing no