




System Data Sheet & Specifications


LITEFLAM

FIRE-RATED SKYLIGHTS & GLASS FLOORS
WALKABLE FIRE-RATED GLAZING SYSTEM WITH 1-2 HOURS PROTECTION


www.greenliteglass.com | info@greenliteglass.com | +1 (877) 708-2151

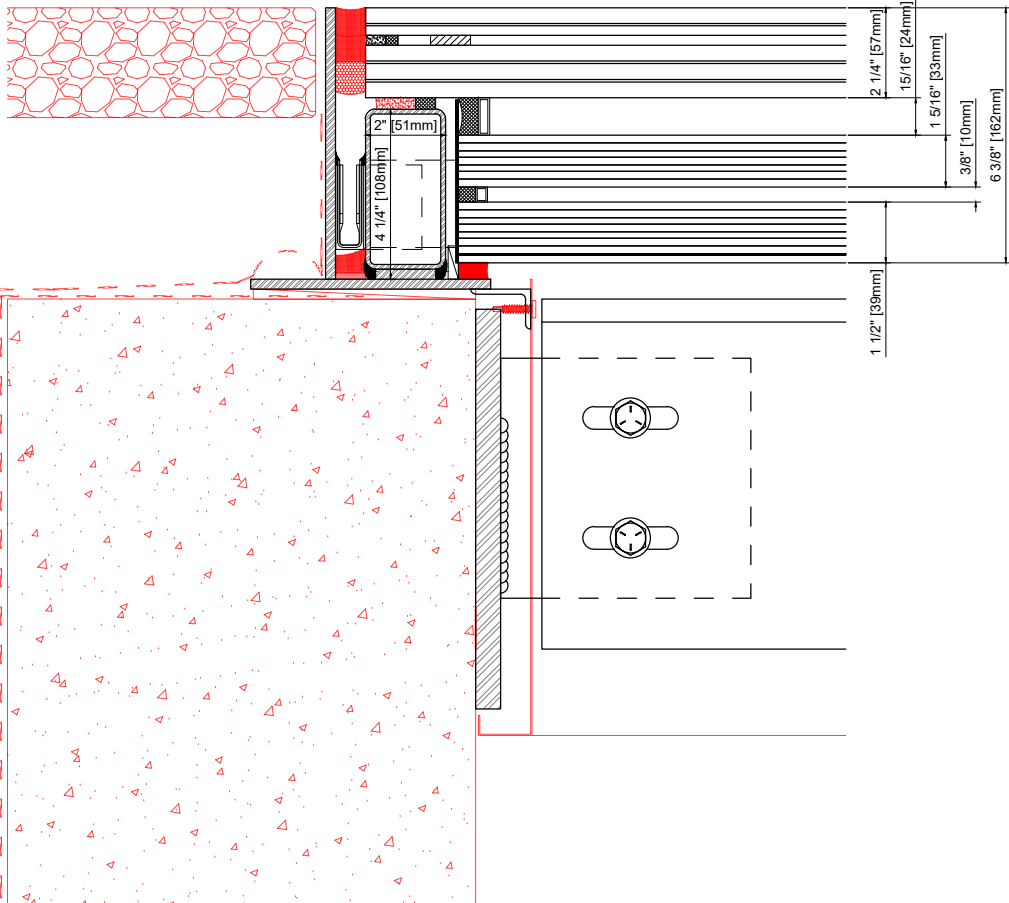


1
1.1 **EDGE DETAIL @ CONCRETE**
SCALE: 2-1/2"=1'-0"
GREENLITE GLASS EXTERIOR DETAILS

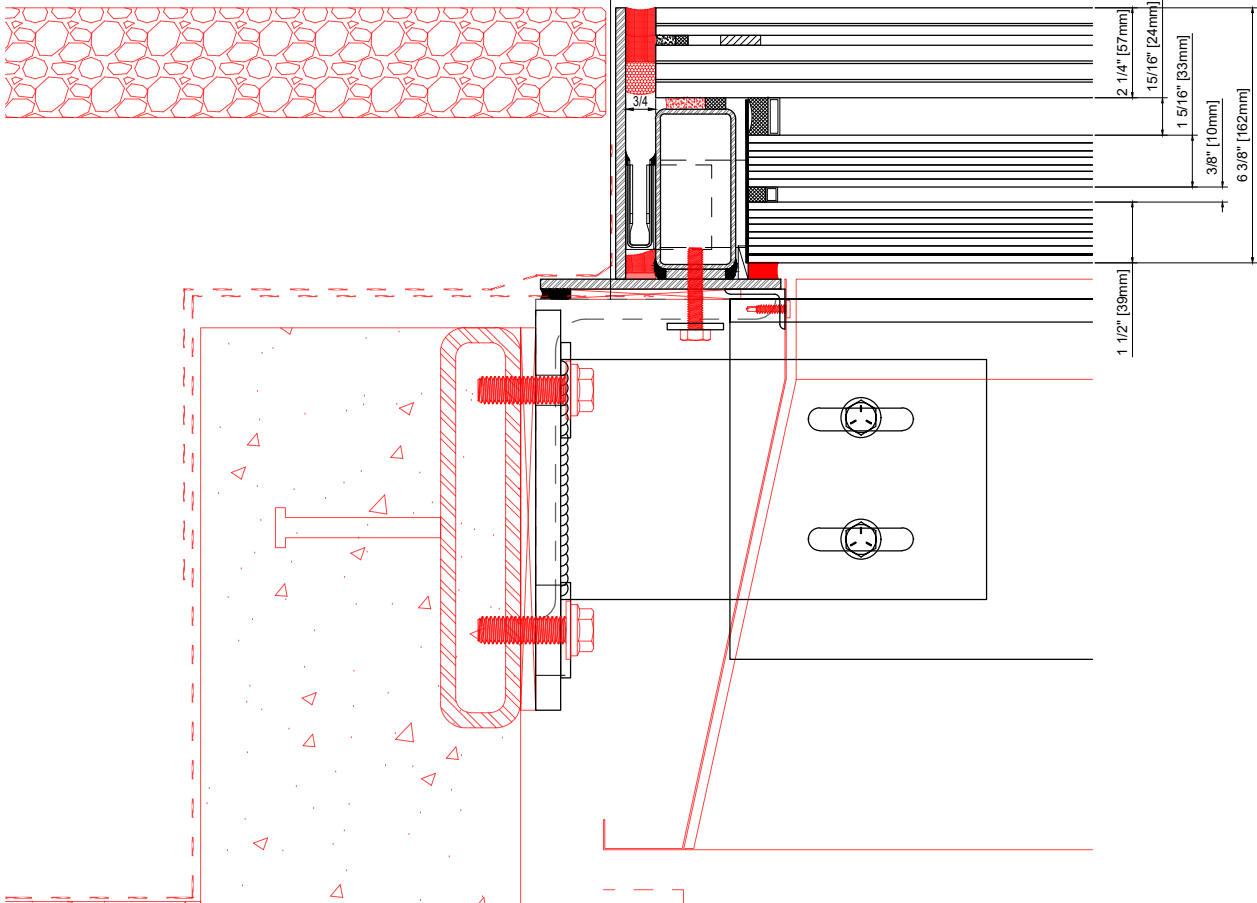

2
1.1 **EDGE DETAIL @ CONCRETE**
SCALE: 2-1/2"=1'-0"
GREENLITE GLASS EXTERIOR DETAILS

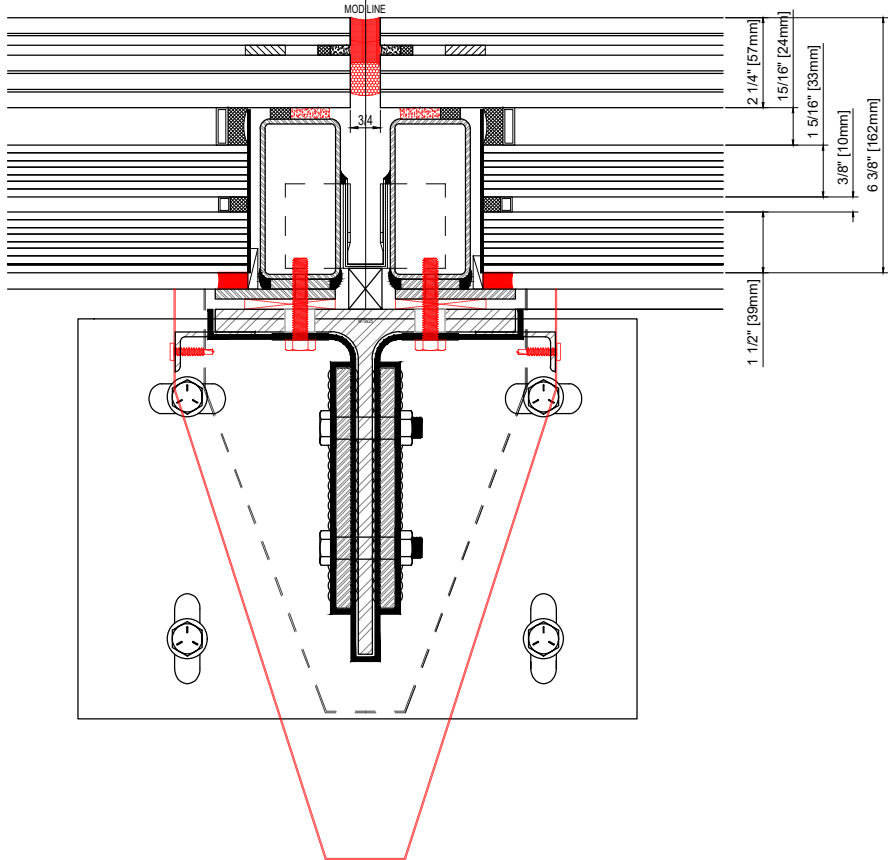

3
1.1 **SECONDARY BEAM CONNECTION**
SCALE: 2-1/2"=1'-0"
GREENLITE GLASS EXTERIOR DETAILS

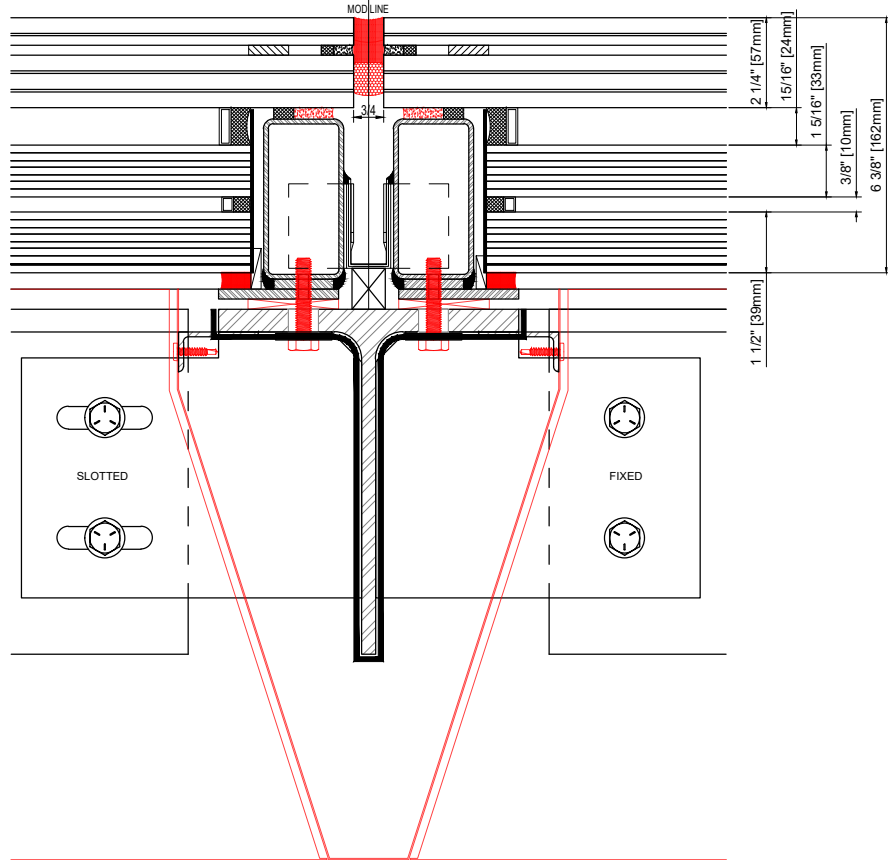

4
1.1 **PRIMARY BEAM CONNNECTION**
SCALE: 2-1/2"=1'-0"
GREENLITE GLASS EXTERIOR DETAILS



204 - 2414 ST. JOHN STREET
PORT MOODY, BC, CANADA
V3H 2B1
PHONE: 778.285.8530
FAX: 778.285.8520
WWW.GREENLITEGLASS.COM

USA Patent No: 7 694 475 | Canada Patent No: 2 440 439
COPYRIGHT 2008 GREENLITE GLASS SYSTEMS Inc.

PROJECT NAME

-

-

-

-

CUSTOMER NAME

-

-

-

-


DATE	SCALE
-	--

DRAWN BY	CHECKED BY
-	-

ENGINEERS APPROVAL

REVISIONS	DESCRIPTION	DATE	BY

DESCRIPTION
LITEFLAM XT-120 MULTI
EXT. DETAILS W/ SAC SHEET

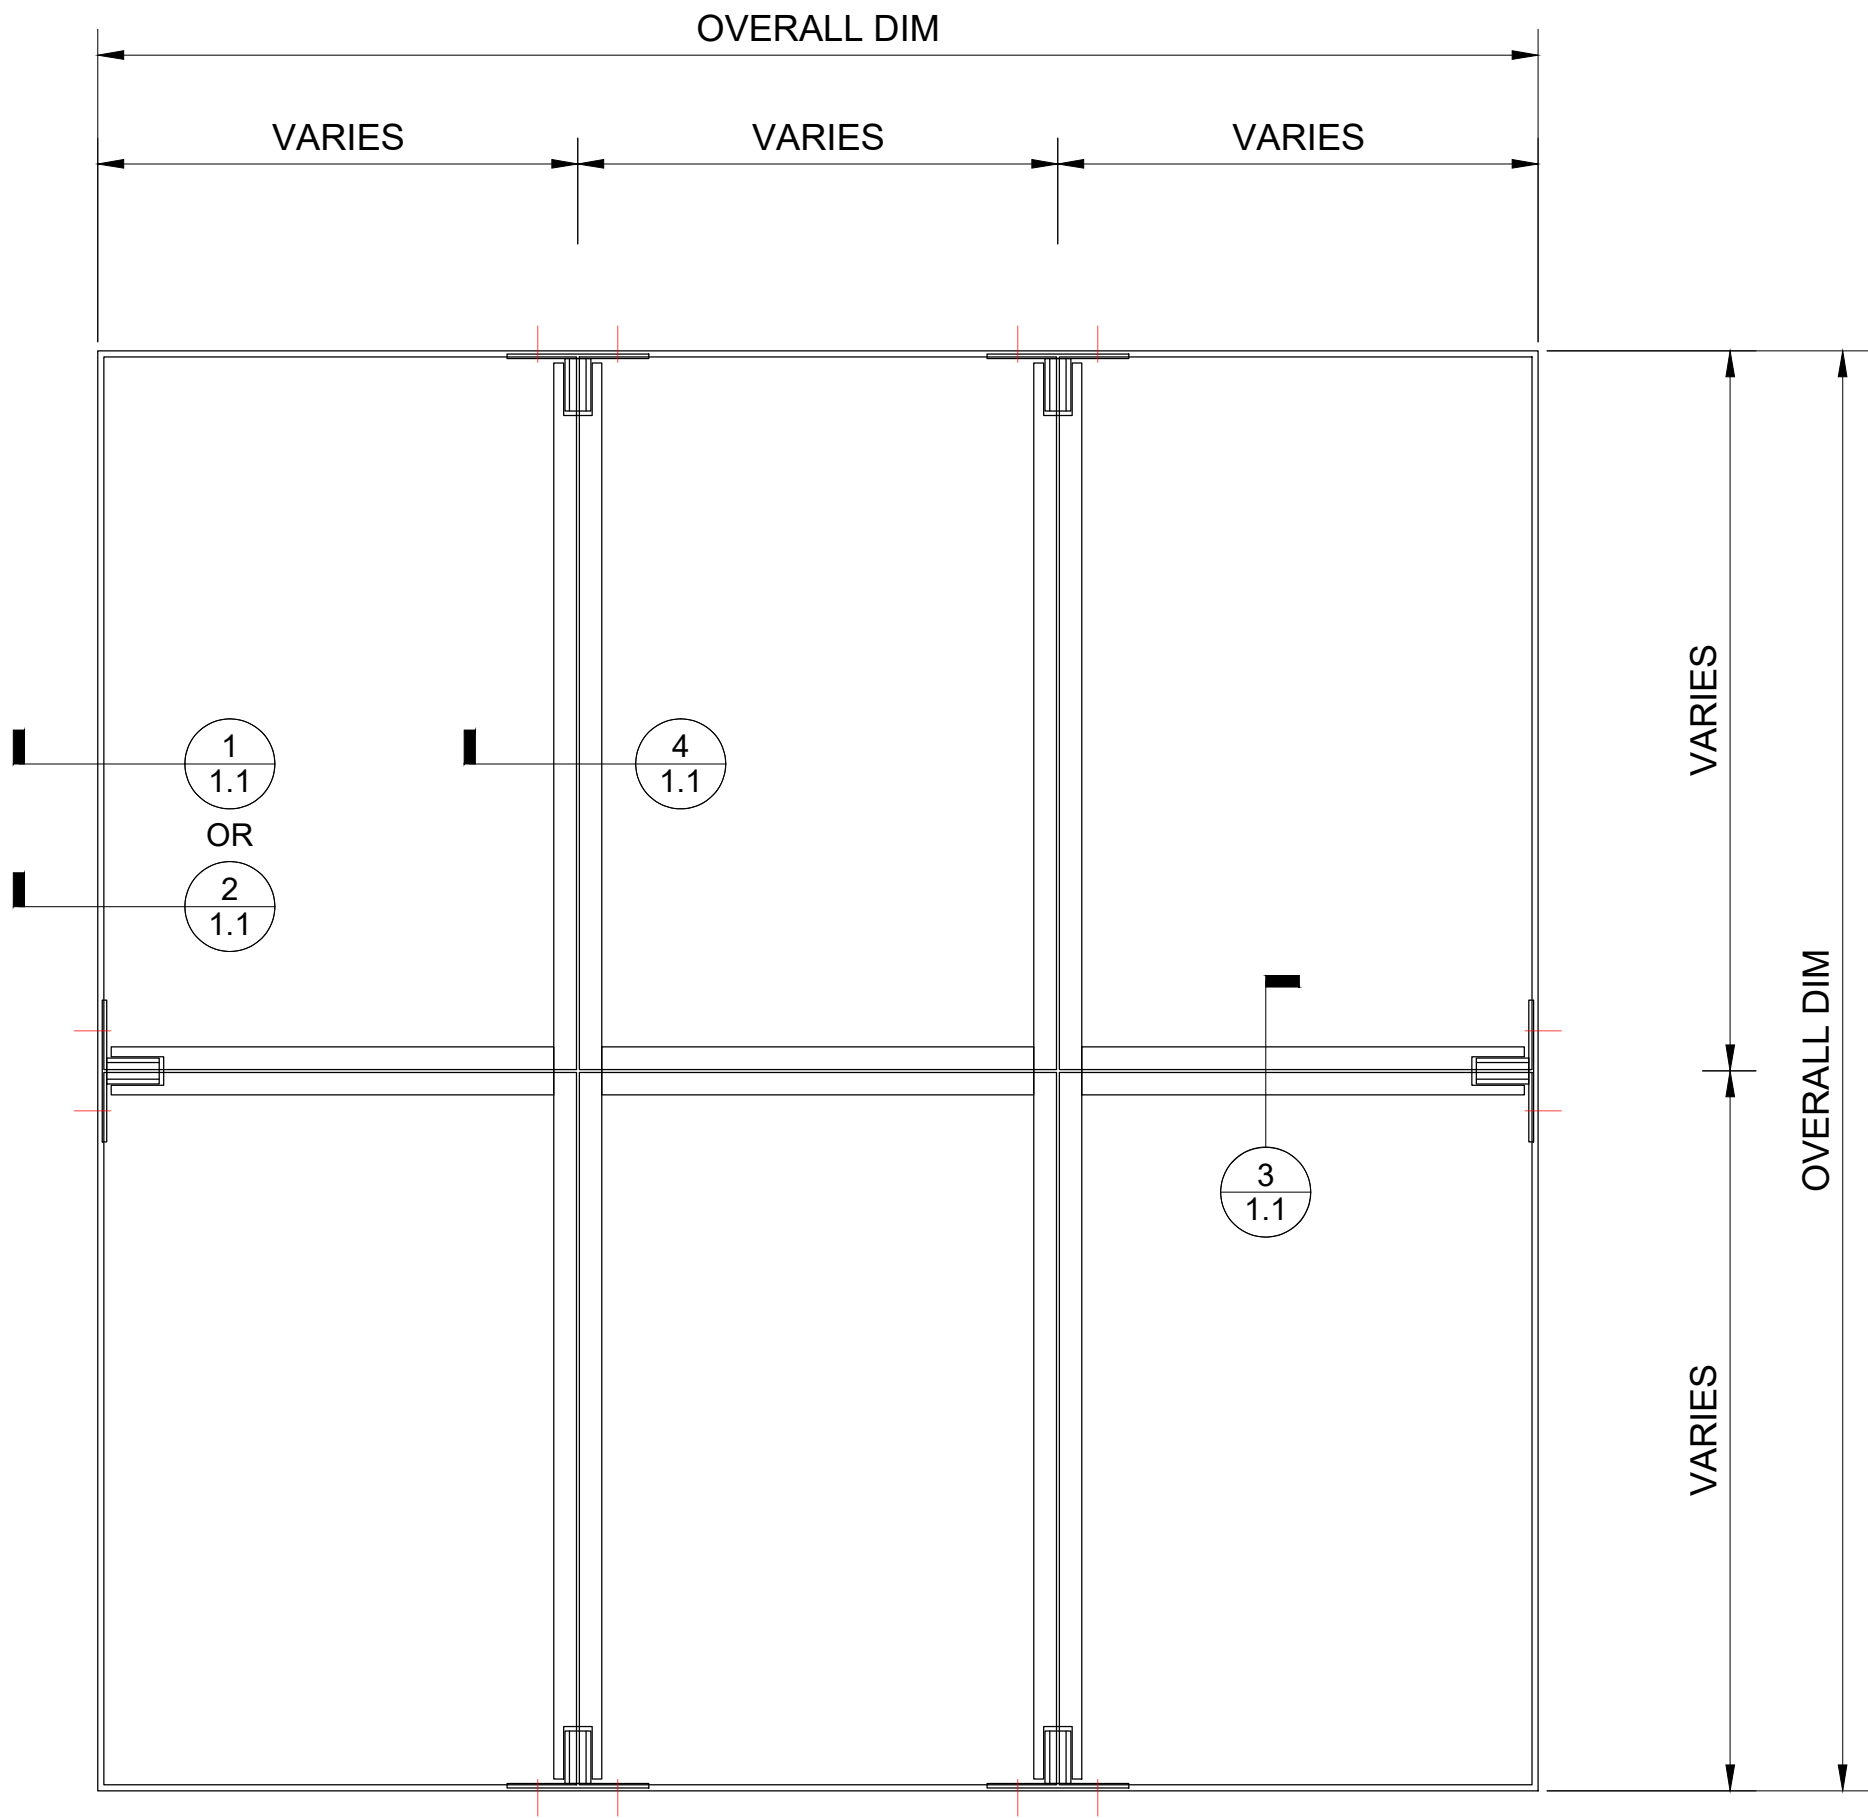

204 - 2414 ST. JOHN STREET
PORT MOODY, BC, CANADA
V3H 2B1
PHONE: 778.285.8530
FAX: 778.285.8520
WWW.GREENLITEGLASS.COM

USA Patent No: 7 694 475 | Canada Patent No: 2 440 439
COPYRIGHT 2008 GREENLITE GLASS SYSTEMS Inc.

PROJECT NAME
-
-
-
-

CUSTOMER NAME
-
-
-
-


DATE -	SCALE --
DRAWN BY -	CHECKED BY -

ENGINEERS APPROVAL


BY									
DATE									
DESCRIPTION									
REVISIONS									

DESCRIPTION
PLAN VIEW MULTI


PAGE # 1 OF 1	PROJECT # 00000
------------------	--------------------

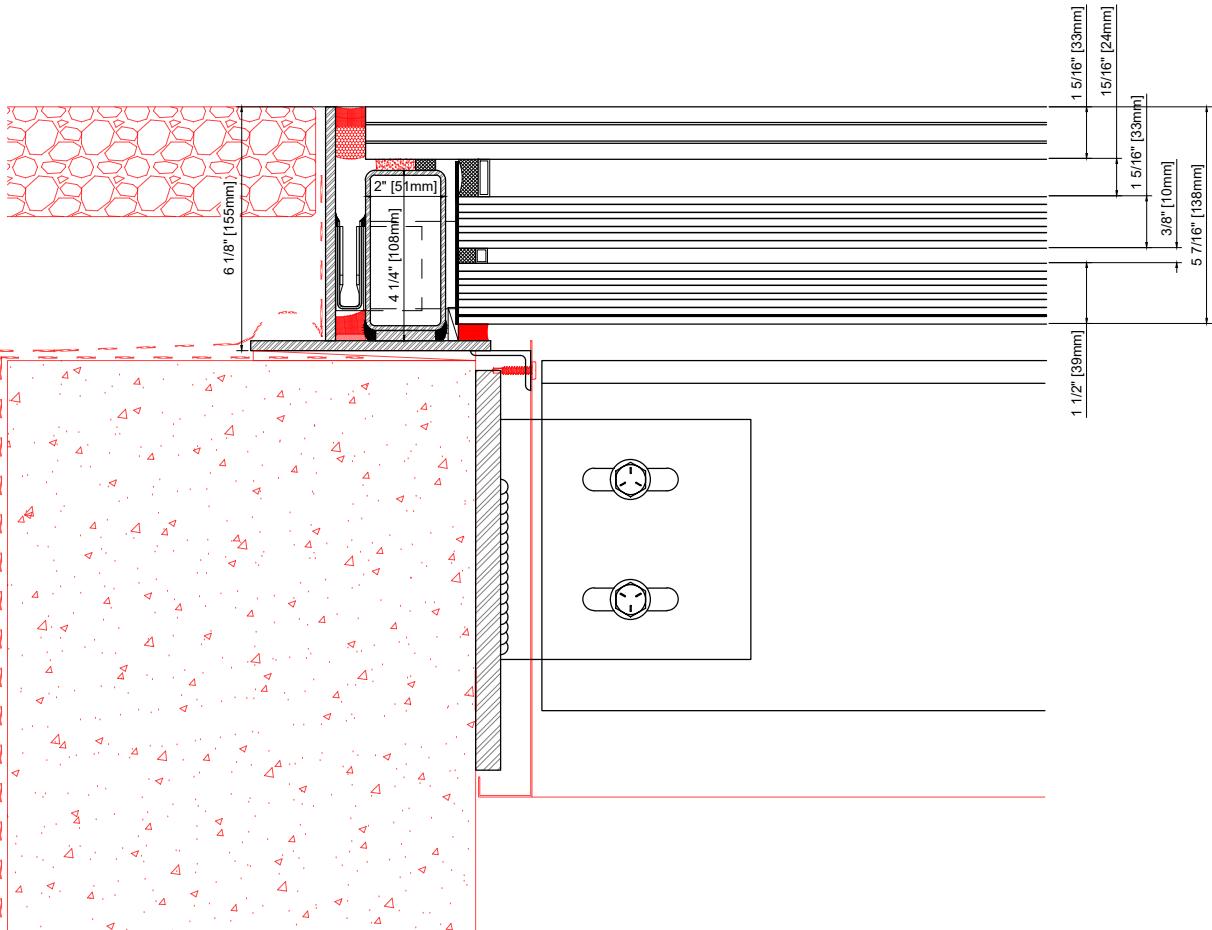


1 **EDGE DETAIL @ CONCRETE**
SCALE: 2-1/2"=1'-0"
GREENLITE GLASS EXTERIOR DETAILS

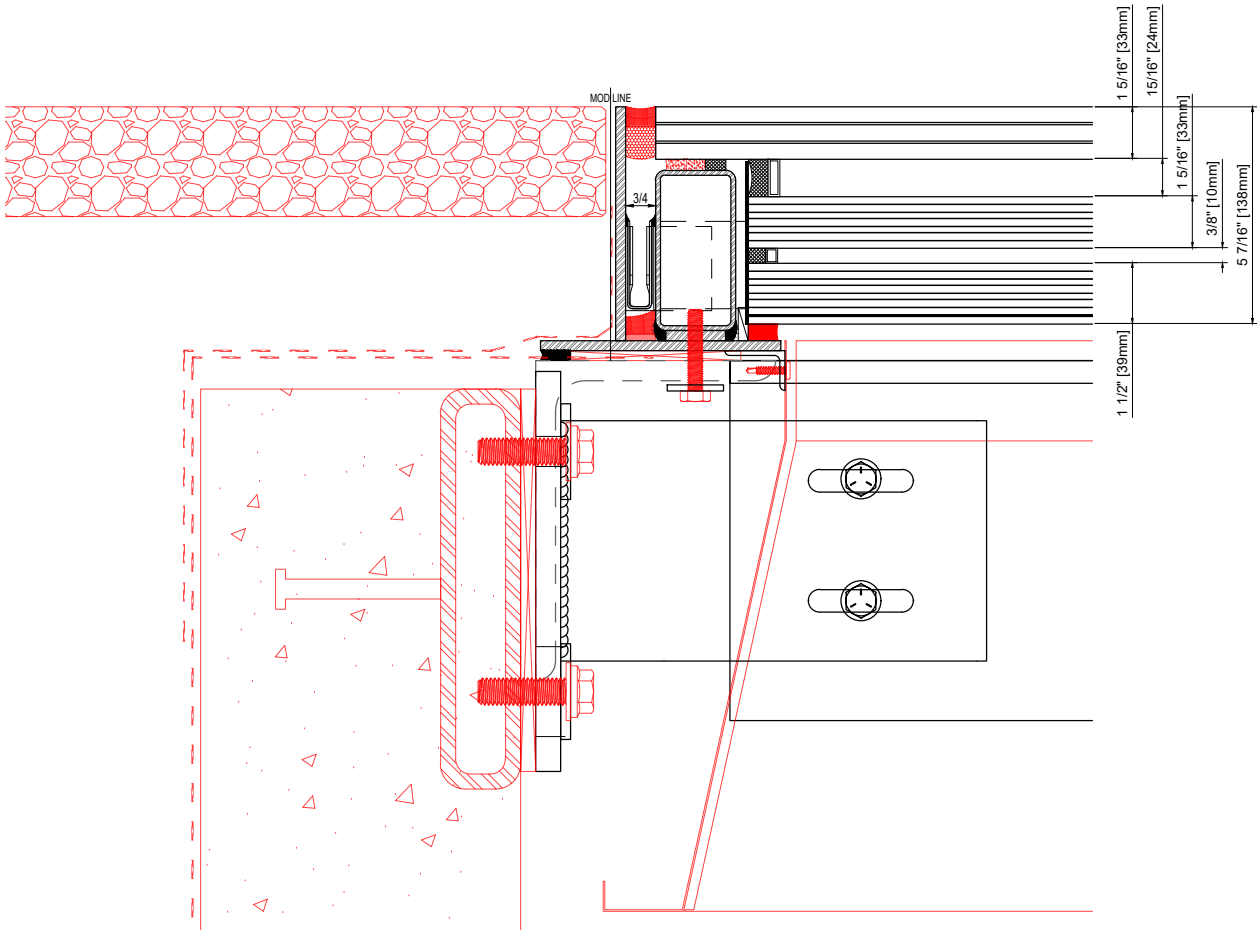

2 **EDGE DETAIL @ CONCRETE**
SCALE: 2-1/2"=1'-0"
GREENLITE GLASS EXTERIOR DETAILS

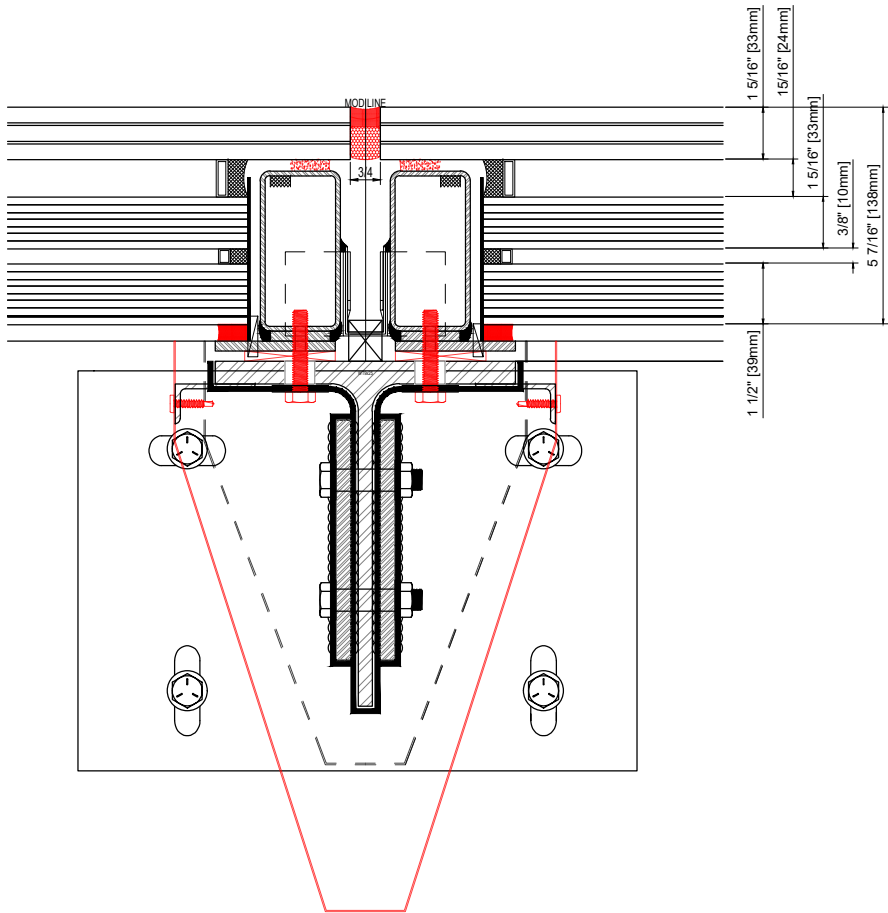

3 **SECONDARY BEAM CONNECTION**
SCALE: 2-1/2"=1'-0"
GREENLITE GLASS EXTERIOR DETAILS

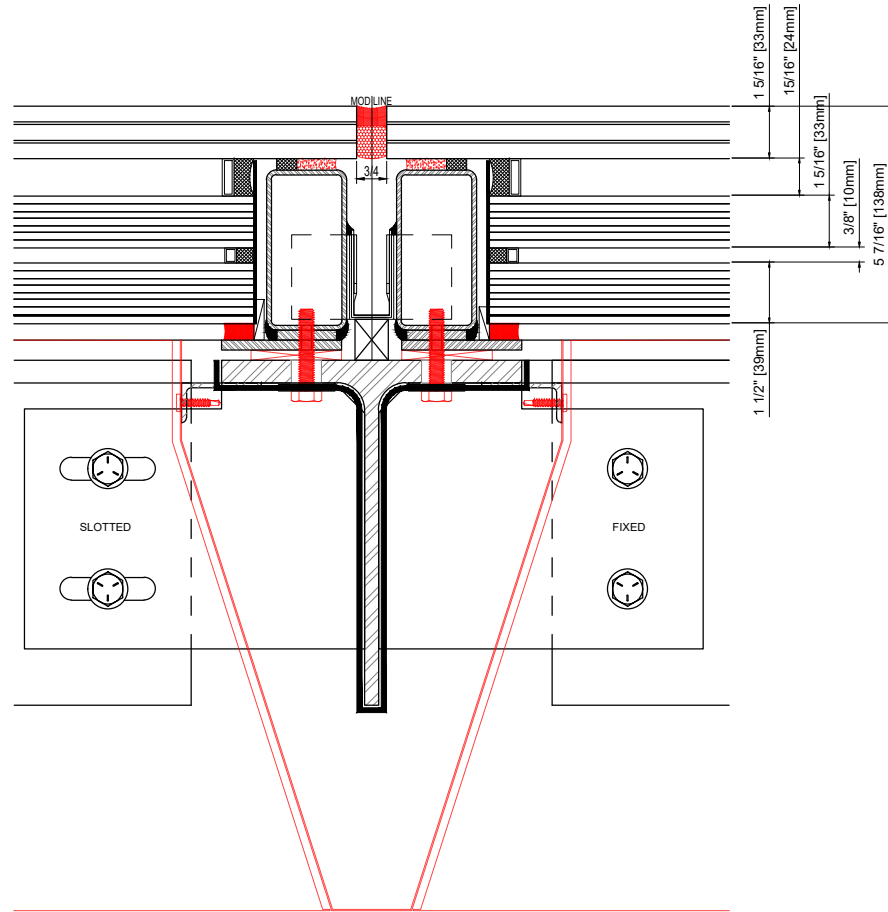

4 **PRIMARY BEAM CONNECTION**
SCALE: 2-1/2"=1'-0"
GREENLITE GLASS EXTERIOR DETAILS



204 - 2414 ST. JOHN STREET
PORT MOODY, BC, CANADA
V3H 2B1
PHONE: 778.285.8530
FAX: 778.285.8520
WWW.GREENLITEGLASS.COM

USA Patent No: 7 694 475 | Canada Patent No: 2 440 439
COPYRIGHT 2008 GREENLITE GLASS SYSTEMS Inc.

PROJECT NAME
-
-
-
-

CUSTOMER NAME
-
-
-
-

DATE **SCALE**
- --


DRAWN BY **CHECKED BY**
- -

ENGINEERS APPROVAL

REVISIONS	DESCRIPTION	DATE	BY

DESCRIPTION
LITEFLAM XT-120 MULTI
EXT. DETAILS W/O SAC SHEET

PAGE # **PROJECT #**
1 OF 1 00000

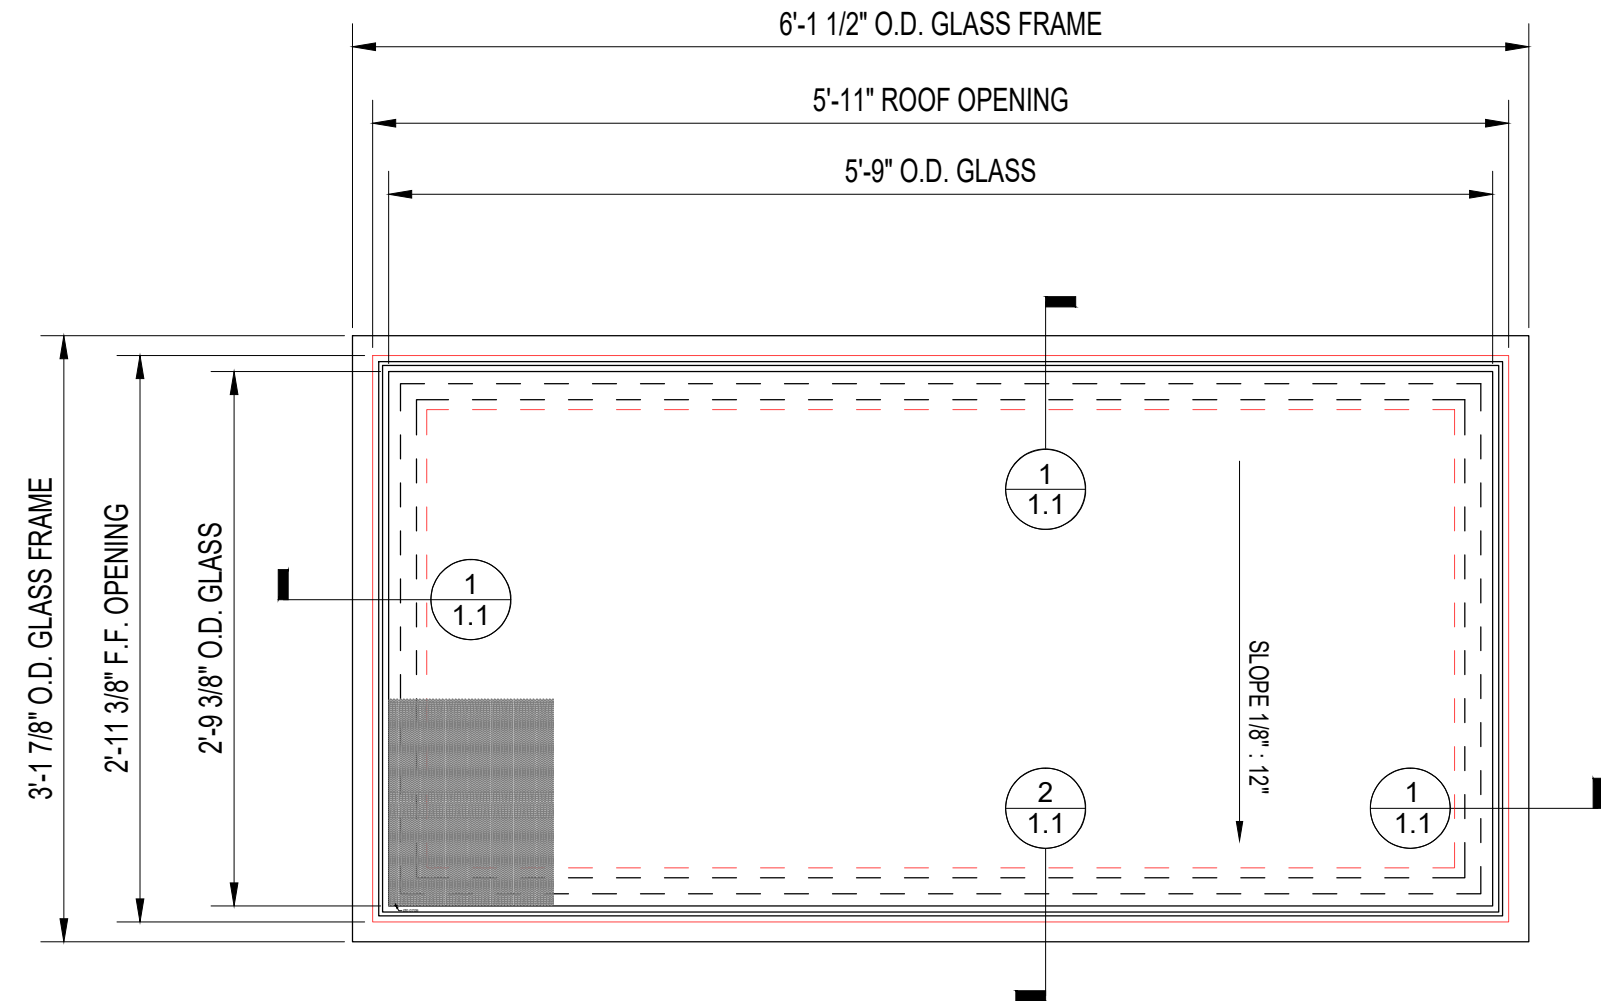

204 - 2414 ST. JOHN STREET
PORT MOODY, BC, CANADA
V3H 2B1
PHONE: 778.285.8530
FAX: 778.285.8520
WWW.GREENLITEGLASS.COM

USA Patent No: 7 694 475 | Canada Patent No: 2 440 439
COPYRIGHT 2008 GREENLITE GLASS SYSTEMS Inc.

PROJECT NAME

-

-

-

-

CUSTOMER NAME

-

-

-

-

DATE	SCALE
-	--

DRAWN BY	CHECKED BY
-	-

ENGINEERS APPROVAL

BY									
DATE									
DESCRIPTION									
REVISIONS									

DESCRIPTION

PLAN VIEW SINGLE

PAGE #	PROJECT #
1 OF 1	00000



PROJECT NAME

CUSTOMER NAME
-
-
-
-

<u>DRAWN BY</u>	<u>CHECKED BY</u>
-	-


ENGINEERS APPROVAL

[illegible]

PAGE #	PROJECT #
1 OF 1	00000




1 **EDGE DETAIL @ CONCRETE**
1.1 SCALE: 3"=1'-0"
GREENLITE GLASS EXTERIOR DETAILS

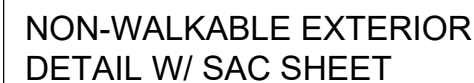


2 EDGE DETAIL @ CONCRETE
1.1 SCALE: 3"=1'-0"
GREENLITE GLASS EXTERIOR DETAILS



1 **EDGE DETAIL @ CONCRETE**
1.1 SCALE: 3"=1'-0"
GREENLITE GLASS EXTERIOR DETAILS

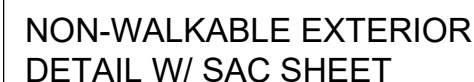

2 **EDGE DETAIL @ CONCRETE**
1.1 SCALE: 3"=1'-0"
GREEN ITF GLASS EXTERIOR DETAILS

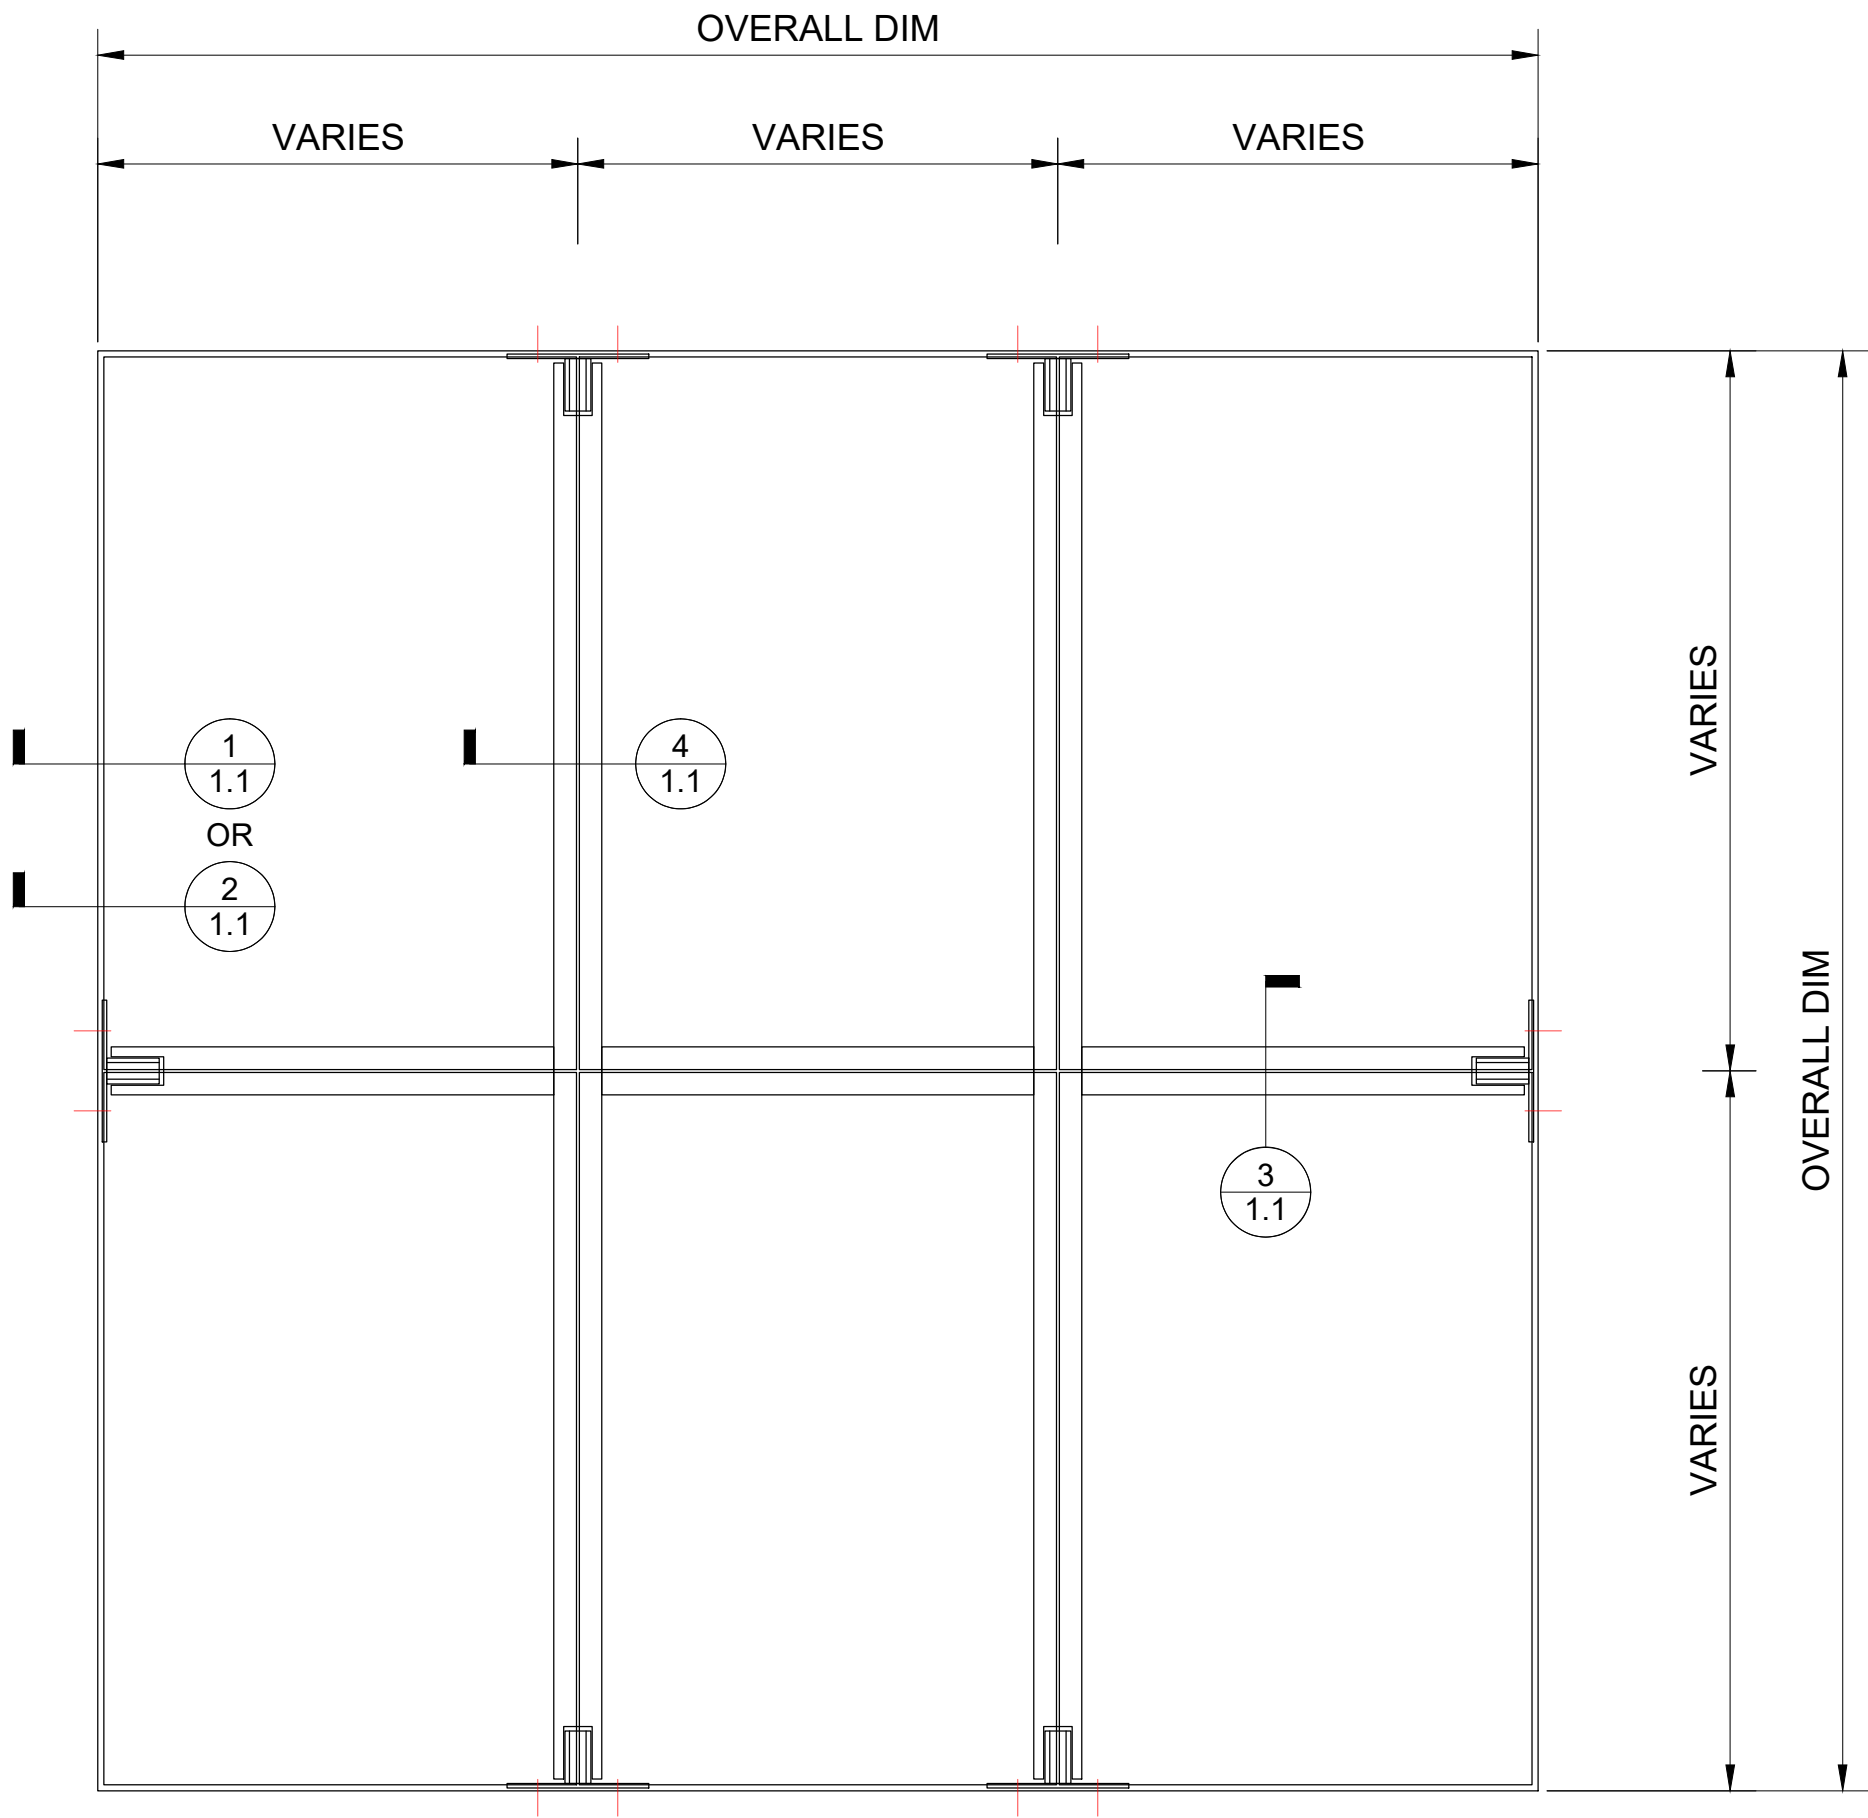

204 - 2414 ST. JOHN STREET
PORT MOODY, BC, CANADA
V3H 2B1
PHONE: 778.285.8530
FAX: 778.285.8520
WWW.GREENLITEGLASS.COM

USA Patent No: 7 694 475 | Canada Patent No: 2 440 439
COPYRIGHT 2008 GREENLITE GLASS SYSTEMS Inc.

PROJECT NAME
-
-
-
-

CUSTOMER NAME
-
-
-
-


DATE -	SCALE --
DRAWN BY -	CHECKED BY -

ENGINEERS APPROVAL


BY									
DATE									
DESCRIPTION									
REVISIONS									

DESCRIPTION
PLAN VIEW MULTI


PAGE # 1 OF 1	PROJECT # 00000
------------------	--------------------

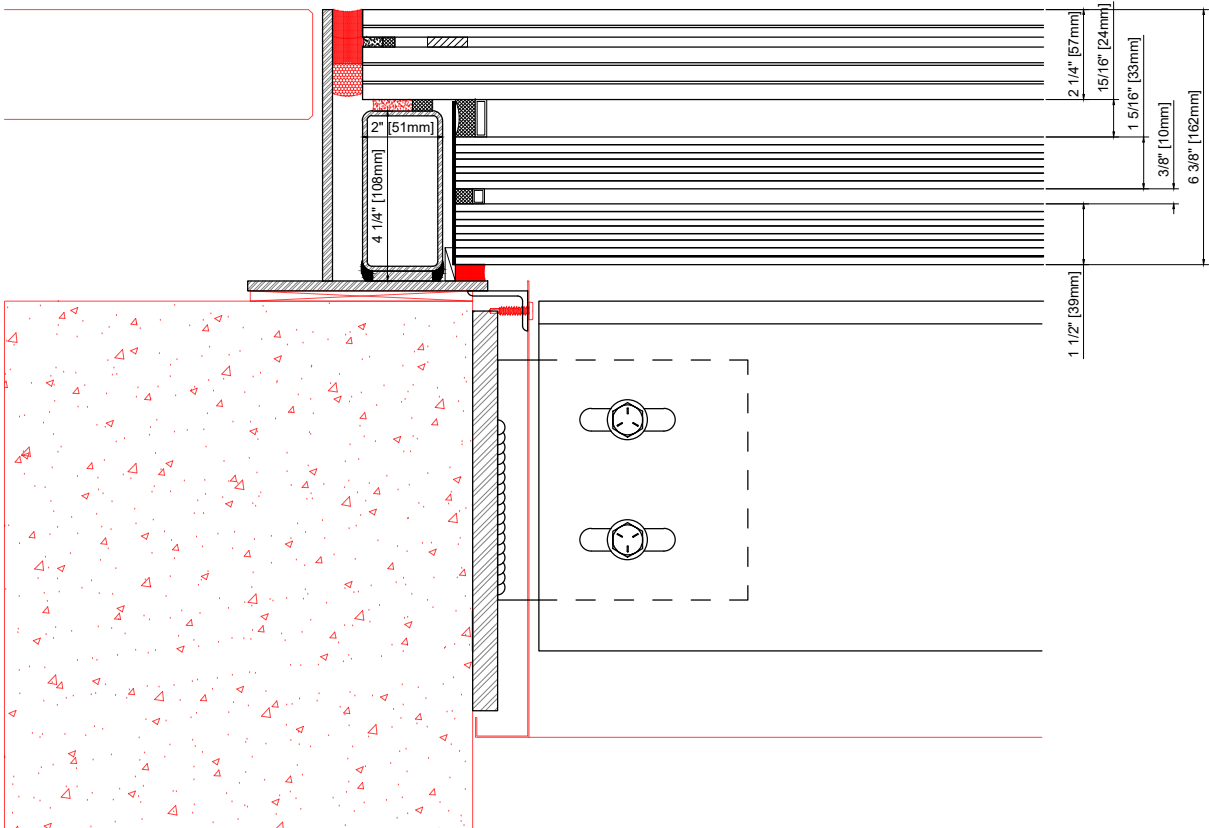


1
1.1 **EDGE DETAIL @ CONCRETE**
SCALE: 2-1/2"=1'-0"
GREENLITE GLASS INTERIOR DETAILS

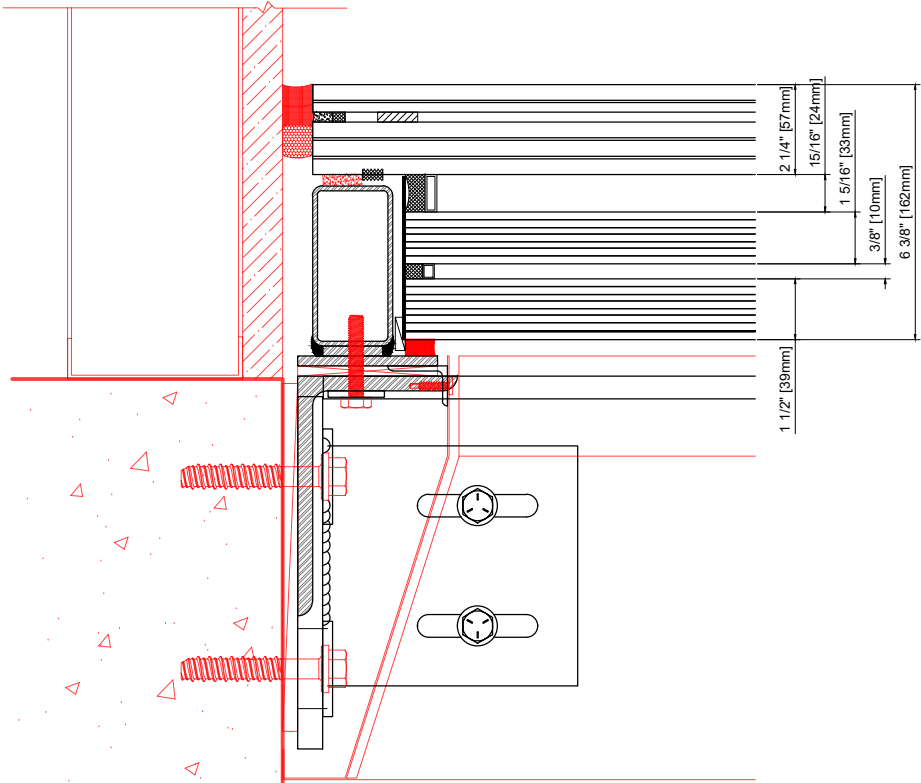

2
1.1 **EDGE DETAIL @ CONCRETE**
SCALE: 2-1/2"=1'-0"
GREENLITE GLASS EXTERIOR DETAILS

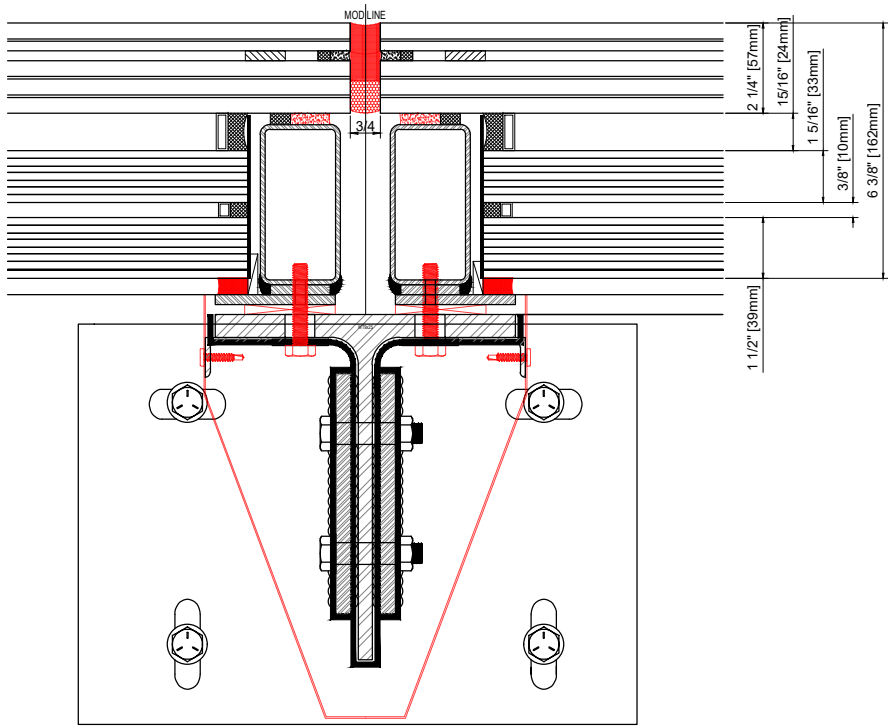

3
1.1 **SECONDARY BEAM CONNECTION**
SCALE: 2-1/2"=1'-0"
GREENLITE GLASS EXTERIOR DETAILS

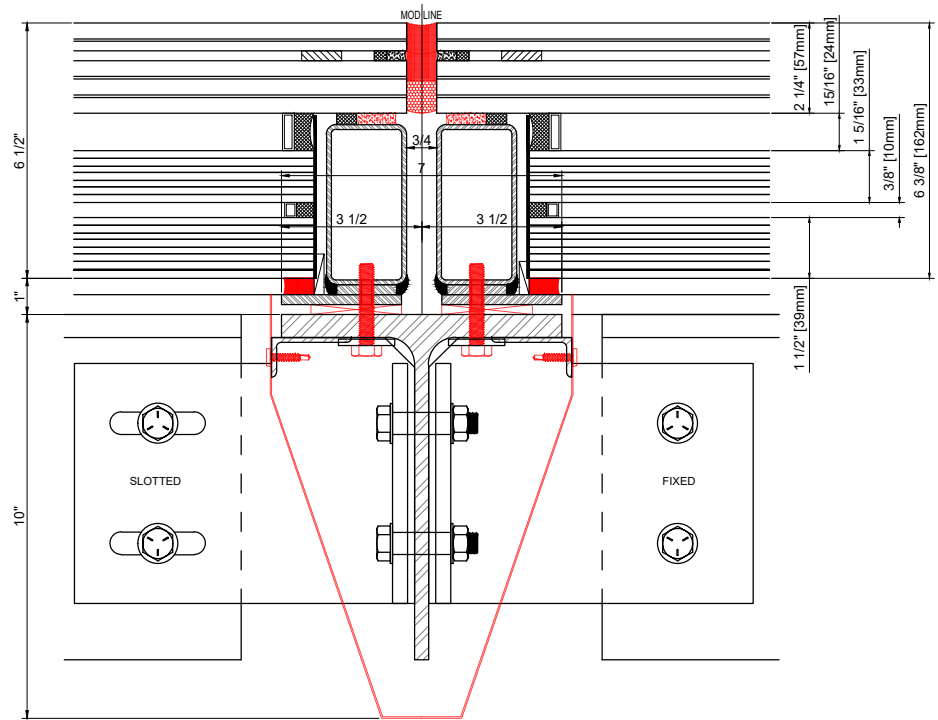

4
1.1 **PRIMARY BEAM CONNECTION**
SCALE: 2-1/2"=1'-0"
GREENLITE GLASS EXTERIOR DETAILS



204 - 2414 ST. JOHN STREET
PORT MOODY, BC, CANADA
V3H 2B1
PHONE: 778.285.8530
FAX: 778.285.8520
WWW.GREENLITEGLASS.COM


USA Patent No: 7 694 475 | Canada Patent No: 2 440 439
COPYRIGHT 2008 GREENLITE GLASS SYSTEMS INC.

PROJECT NAME	
-	
-	
-	
-	
CUSTOMER NAME	
-	
-	
-	
-	
DATE	SCALE
-	--
DRAWN BY	CHECKED BY
-	-

ENGINEERS APPROVAL

REVISIONS	DESCRIPTION	DATE	BY

DESCRIPTION
LITEFLAM XT-120 MULTI
INT. DETAILS W/ SAC SHEET

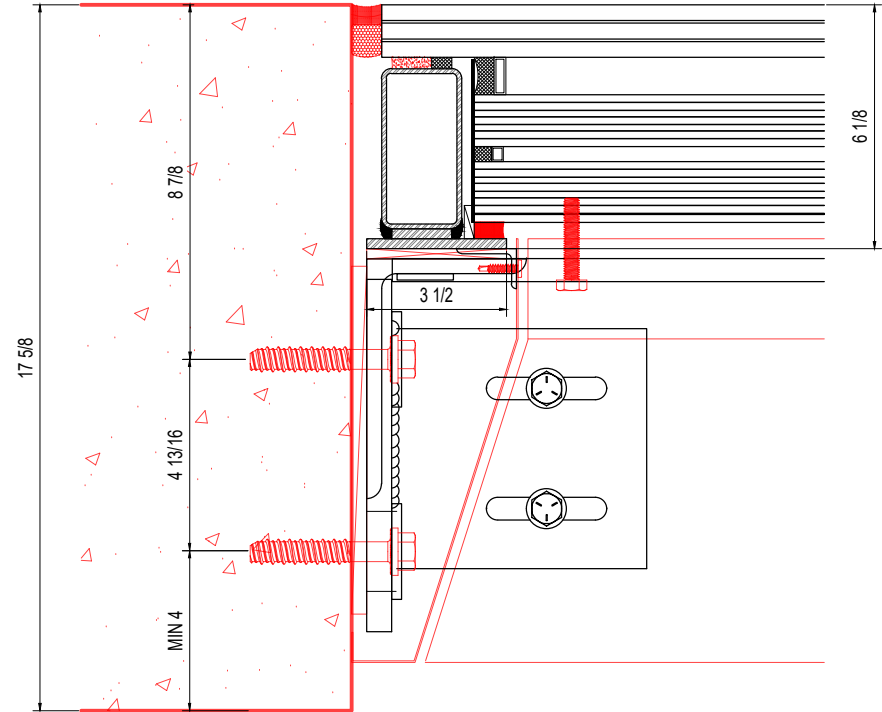

1
1.1
EDGE DETAIL @ CONCRETE
SCALE: 2-1/2"=1'-0"
GREENLITE GLASS INTERIOR DETAILS

2
1.1
NOT USED
SCALE: N/A

3
1.1
NOT USED
SCALE: N/A

4
1.1
NOT USED
SCALE: N/A



GREENLITE
GLASS SYSTEMS

204 - 2414 ST. JOHN STREET
PORT MOODY, BC, CANADA
V3H 2B1
PHONE: 778.285.8530
FAX: 778.285.8520
WWW.GREENLITEGLASS.COM

USA Patent No: 7 694 475 | Canada Patent No: 2 440 439
COPYRIGHT 2008 GREENLITE GLASS SYSTEMS Inc.

PROJECT NAME

-

-

-

-

CUSTOMER NAME

-

-

-

-

DATE	SCALE
-	--
DRAWN BY	CHECKED BY
-	-


ENGINEERS APPROVAL

BY									
DATE									
DESCRIPTION									
REVISIONS									

DESCRIPTION

LITEFLAM XT-120 MULTI
INT. DETAILS W/O SAC SHEET

PAGE #	PROJECT #
1 OF 1	00000

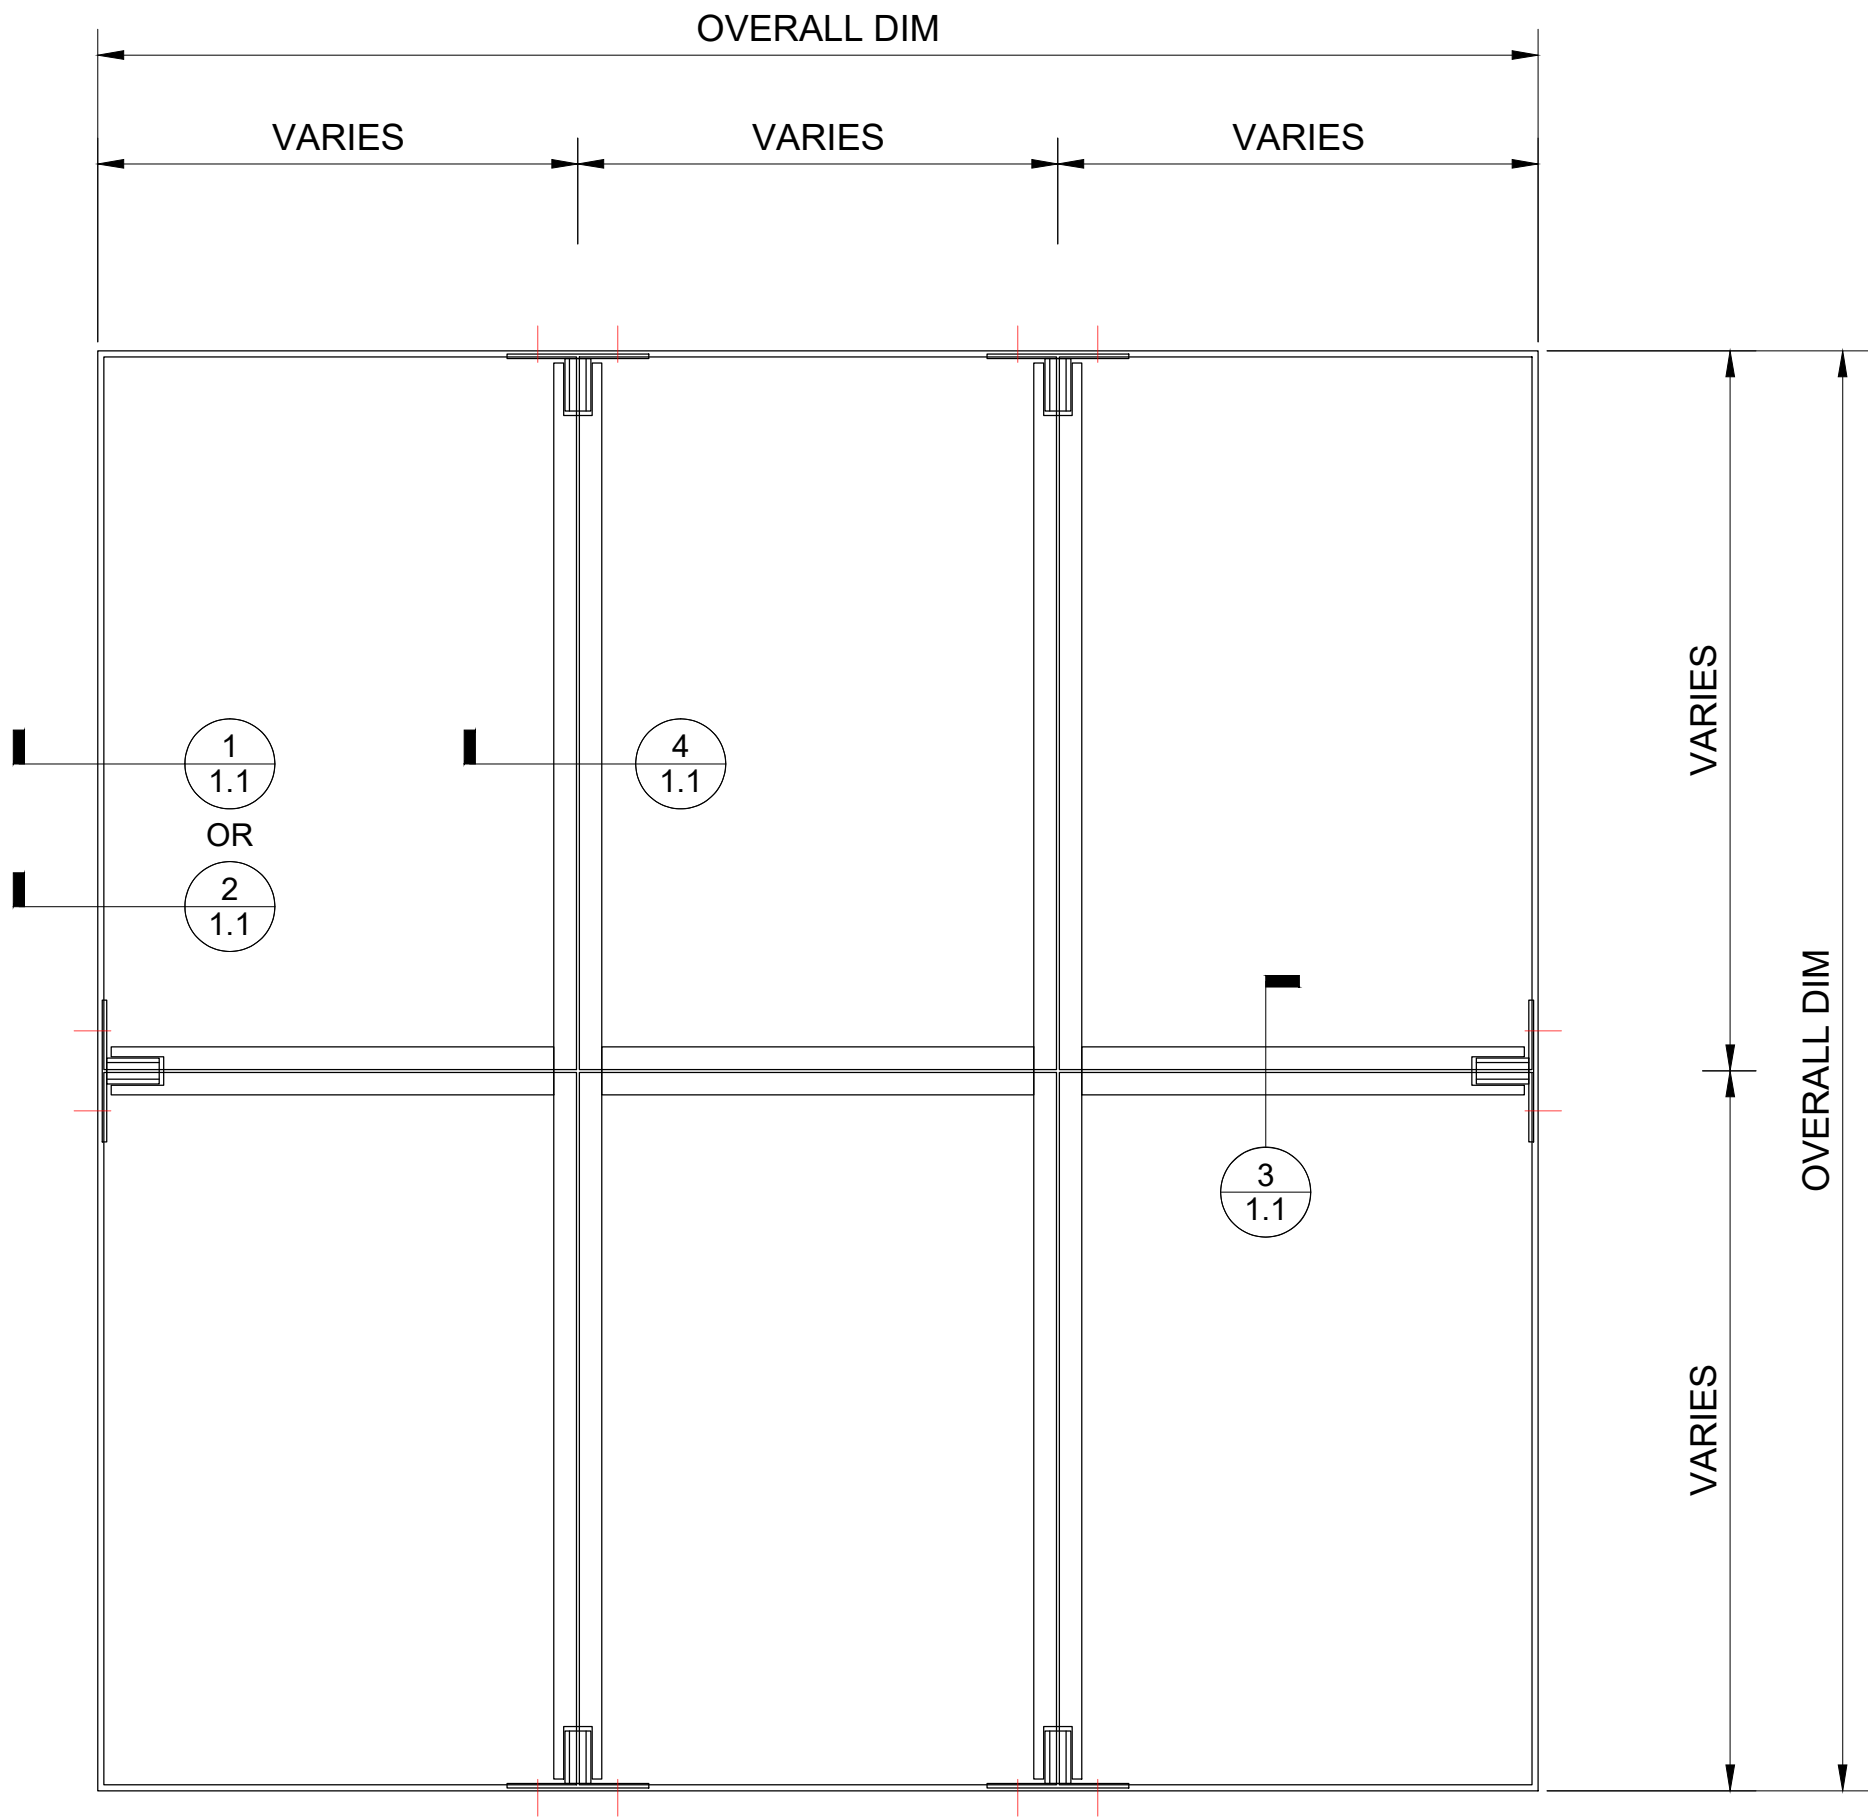

204 - 2414 ST. JOHN STREET
PORT MOODY, BC, CANADA
V3H 2B1
PHONE: 778.285.8530
FAX: 778.285.8520
WWW.GREENLITEGLASS.COM

USA Patent No: 7 694 475 | Canada Patent No: 2 440 439
COPYRIGHT 2008 GREENLITE GLASS SYSTEMS Inc.

PROJECT NAME
-
-
-
-

CUSTOMER NAME
-
-
-
-


DATE	SCALE
-	--
DRAWN BY	CHECKED BY
-	-

ENGINEERS APPROVAL


REVISIONS	DESCRIPTION	DATE	BY

DESCRIPTION
PLAN VIEW MULTI


PAGE #	PROJECT #
1 OF 1	00000

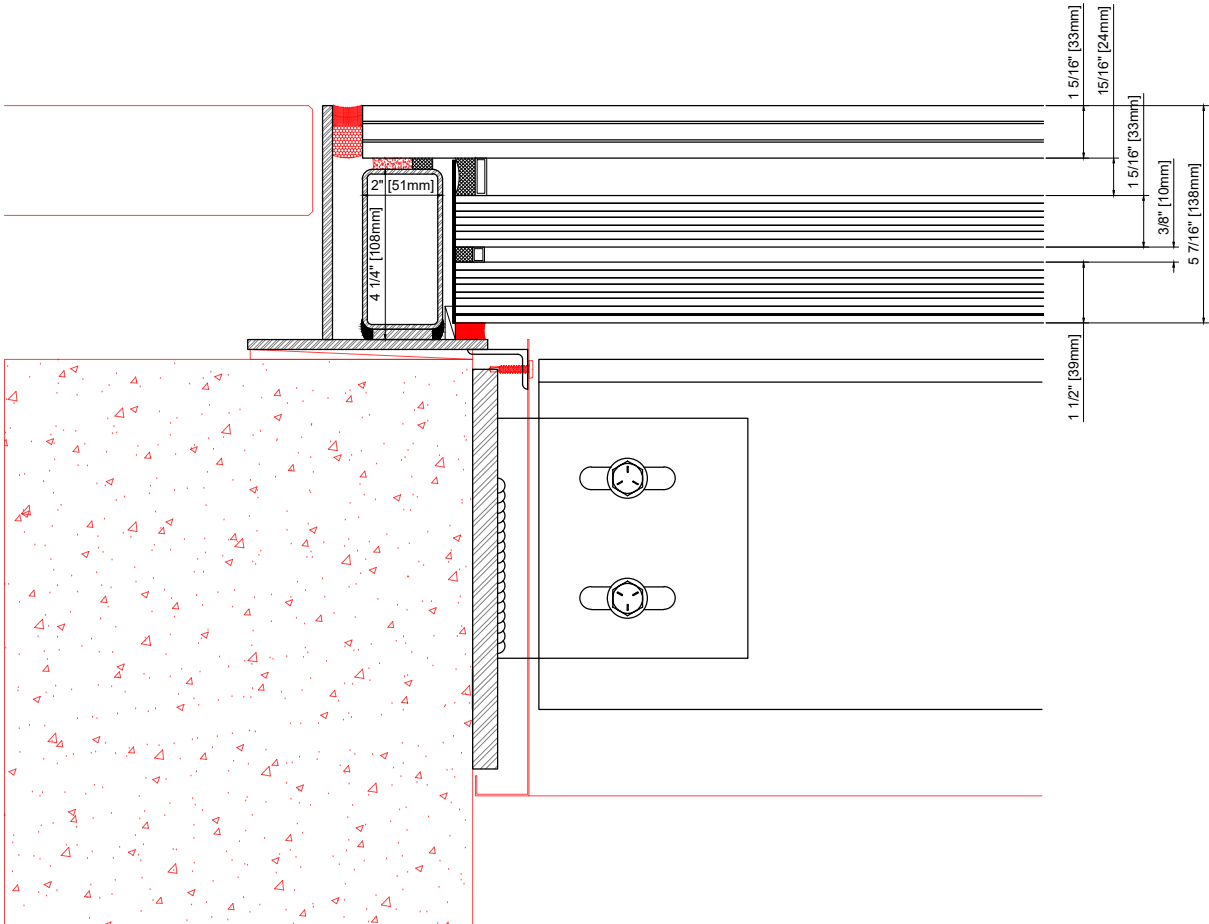


1
1.1 **EDGE DETAIL @ CONCRETE**
SCALE: 2-1/2"=1'-0"
GREENLITE GLASS INTERIOR DETAILS

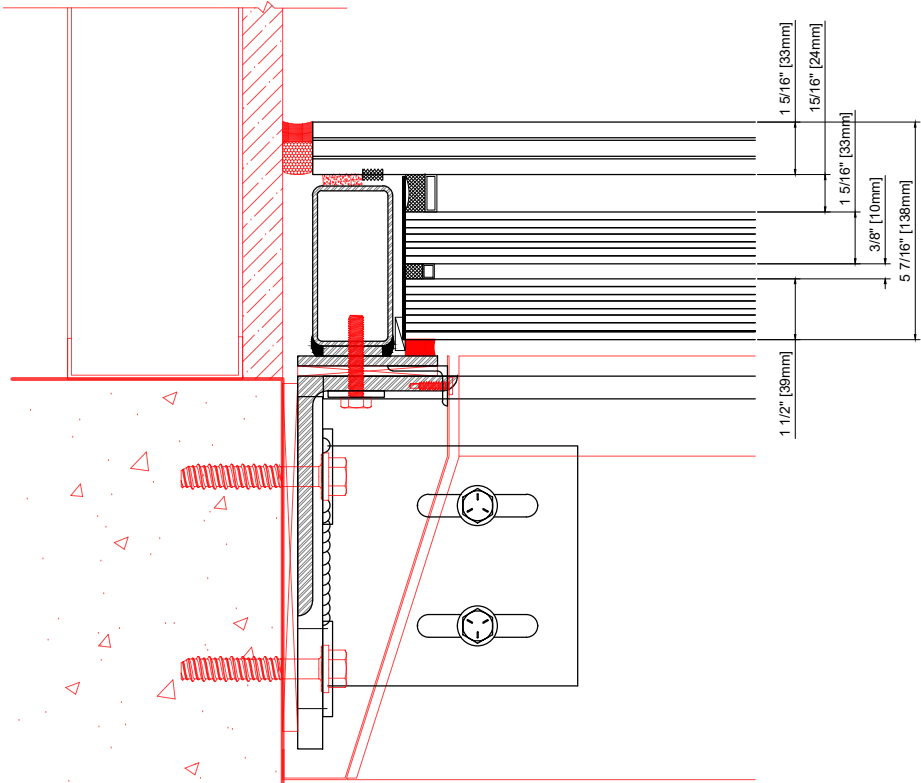

2
1.1 **EDGE DETAIL @ CONCRETE**
SCALE: 2-1/2"=1'-0"
GREENLITE GLASS EXTERIOR DETAILS

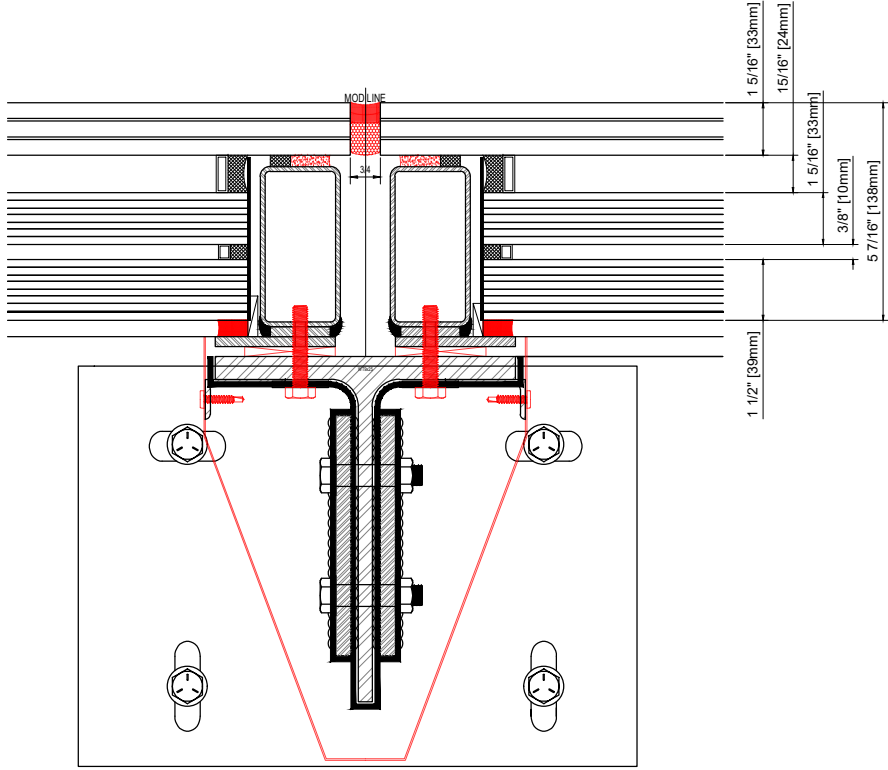

3
1.1 **SECONDARY BEAM CONNECTION**
SCALE: 2-1/2"=1'-0"
GREENLITE GLASS EXTERIOR DETAILS

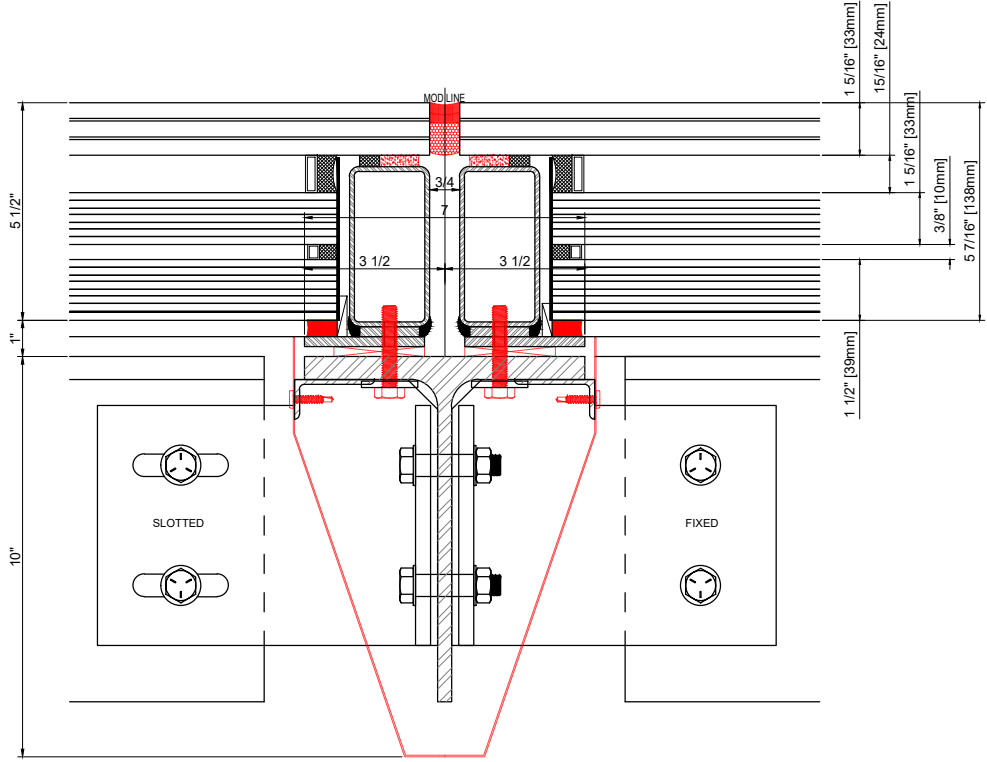

4
1.1 **PRIMARY BEAM CONNNECTION**
SCALE: 2-1/2"=1'-0"
GREENLITE GLASS EXTERIOR DETAILS




204 - 2414 ST. JOHN STREET
PORT MOODY, BC, CANADA
V3H 2B1
PHONE: 778.285.8530
FAX: 778.285.8520
WWW.GREENLITEGLASS.COM

USA Patent No: 7 694 475 | Canada Patent No: 2 440 439
COPYRIGHT 2008 GREENLITE GLASS SYSTEMS Inc.

PROJECT NAME	
-	
-	
-	
-	
CUSTOMER NAME	
-	
-	
-	
-	
DATE	SCALE
-	--
DRAWN BY	CHECKED BY
-	-

ENGINEERS APPROVAL

REVISIONS	DESCRIPTION	DATE	BY

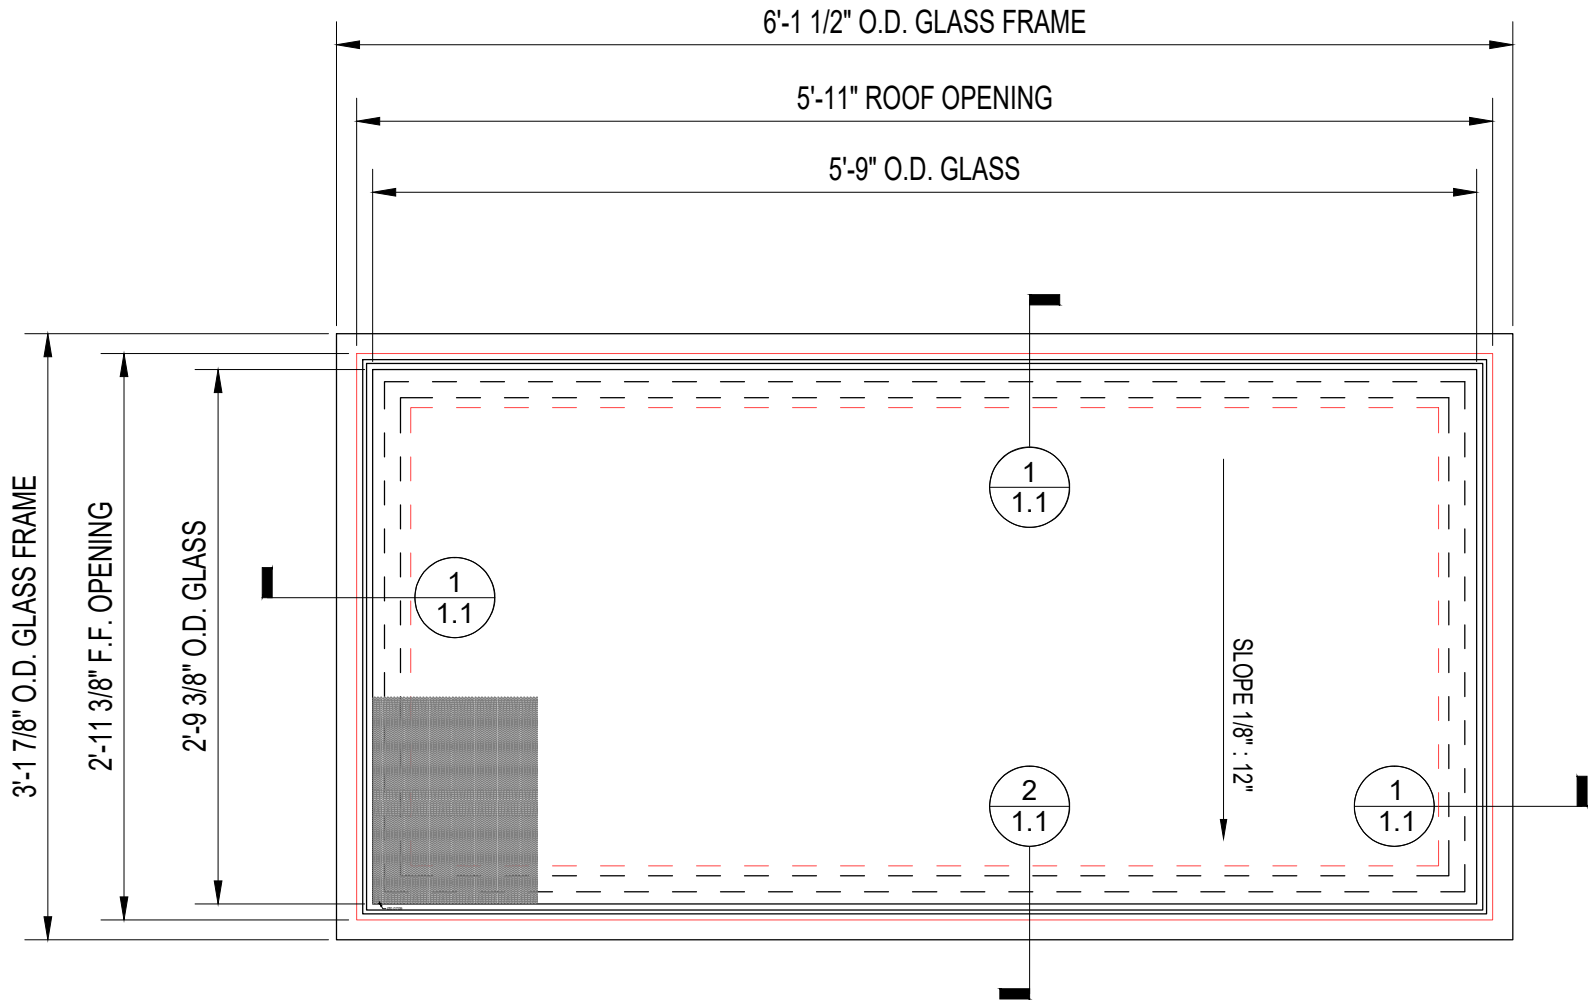

204 - 2414 ST. JOHN STREET
PORT MOODY, BC, CANADA
V3H 2B1
PHONE: 778.285.8530
FAX: 778.285.8520
WWW.GREENLITEGLASS.COM

USA Patent No: 7 694 475 | Canada Patent No: 2 440 439
COPYRIGHT 2008 GREENLITE GLASS SYSTEMS Inc.

PROJECT NAME

-

-

-

-

CUSTOMER NAME

-

-

-

-

DATE	SCALE
-	--
DRAWN BY	CHECKED BY
-	-

ENGINEERS APPROVAL

BY									
DATE									
DESCRIPTION									
REVISIONS									

DESCRIPTION

PLAN VIEW SINGLE

PAGE #	PROJECT #
1 OF 1	00000



PROJECT NAME

PROJECT NAME

-
-
-
-

CUSTOMER NAME
-
-
-
-

<u>DATE</u>	<u>SCALE</u>
-	--


<u>DRAWN BY</u>	<u>CHECKED BY</u>
-	-

ENGINEERS APPROVAL	

[illegible]


DESCRIPTION
LITEFLAM XT-120 SINGLE INTERIOR DETAIL

<u>PAGE #</u>	<u>PROJECT #</u>
1 OF 1	00000

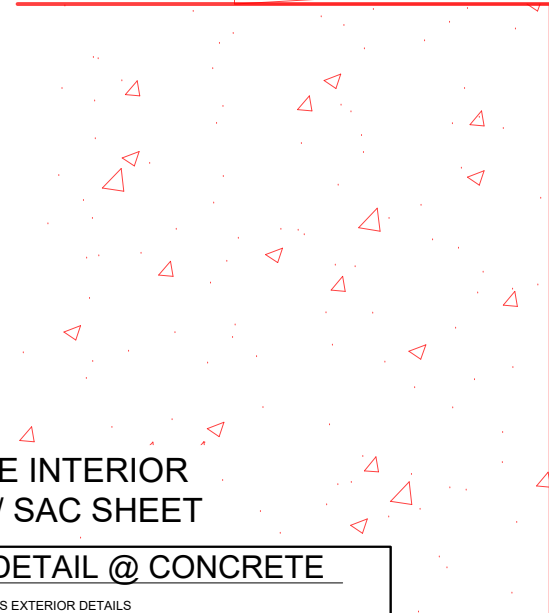


WALKABLE INTERIOR
DETAIL W/ SAC SHEET

1 **EDGE DETAIL @ CONCRETE**
SCALE: 3"=1'-0"
GREENLITE GLASS EXTERIOR DETAILS

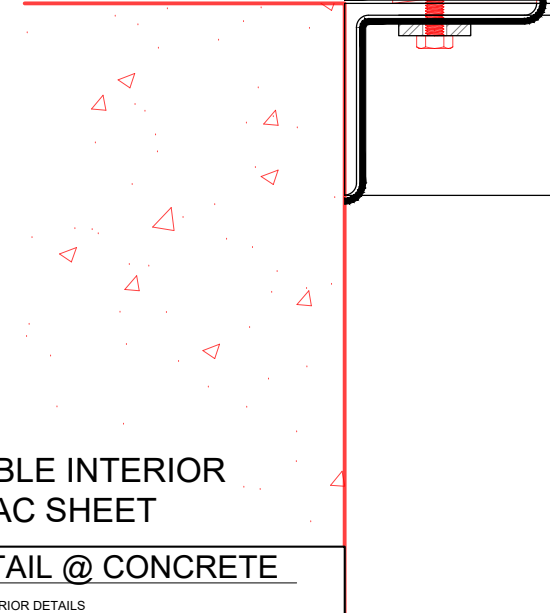


NON-WALKABLE INTERIOR
DETAIL W/ SAC SHEET

2 **EDGE DETAIL @ CONCRETE**
1.1 SCALE: 3"=1'-0"
 GREENLITE GLASS EXTERIOR DETAILS

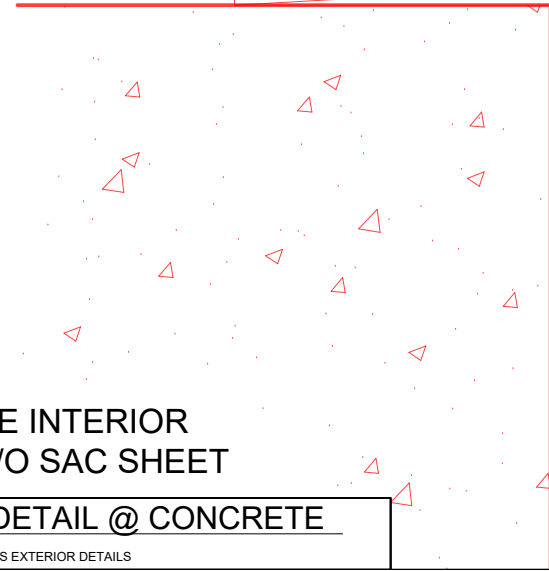

WALKABLE INTERIOR
DETAIL W/O SAC SHEET

1 EDGE DETAIL @ CONCRETE
1.1 SCALE: 3"=1'-0"
GREENLITE GLASS EXTERIOR DETAILS

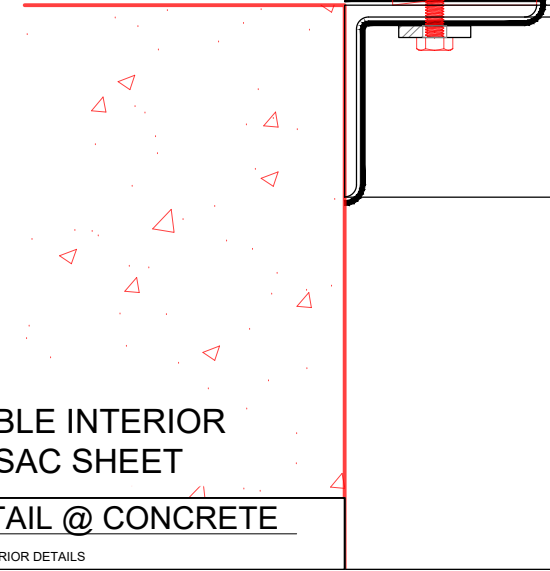

NON-WALKABLE INTERIOR
DETAIL W/O SAC SHEET

2 EDGE DETAIL @ CONCRETE
1.1 SCALE: 3"=1'-0"
GREENLITE GLASS EXTERIOR DETAILS