




System Data Sheet & Specifications

LITEFLOOR

NON-FIRE-RATED SKYLIGHTS & GLASS FLOORS
LAMINATED GLASS WITH OPTIONAL SLIP RESISTANCE

www.greenliteglass.com | info@greenliteglass.com | +1 (877) 708-2151

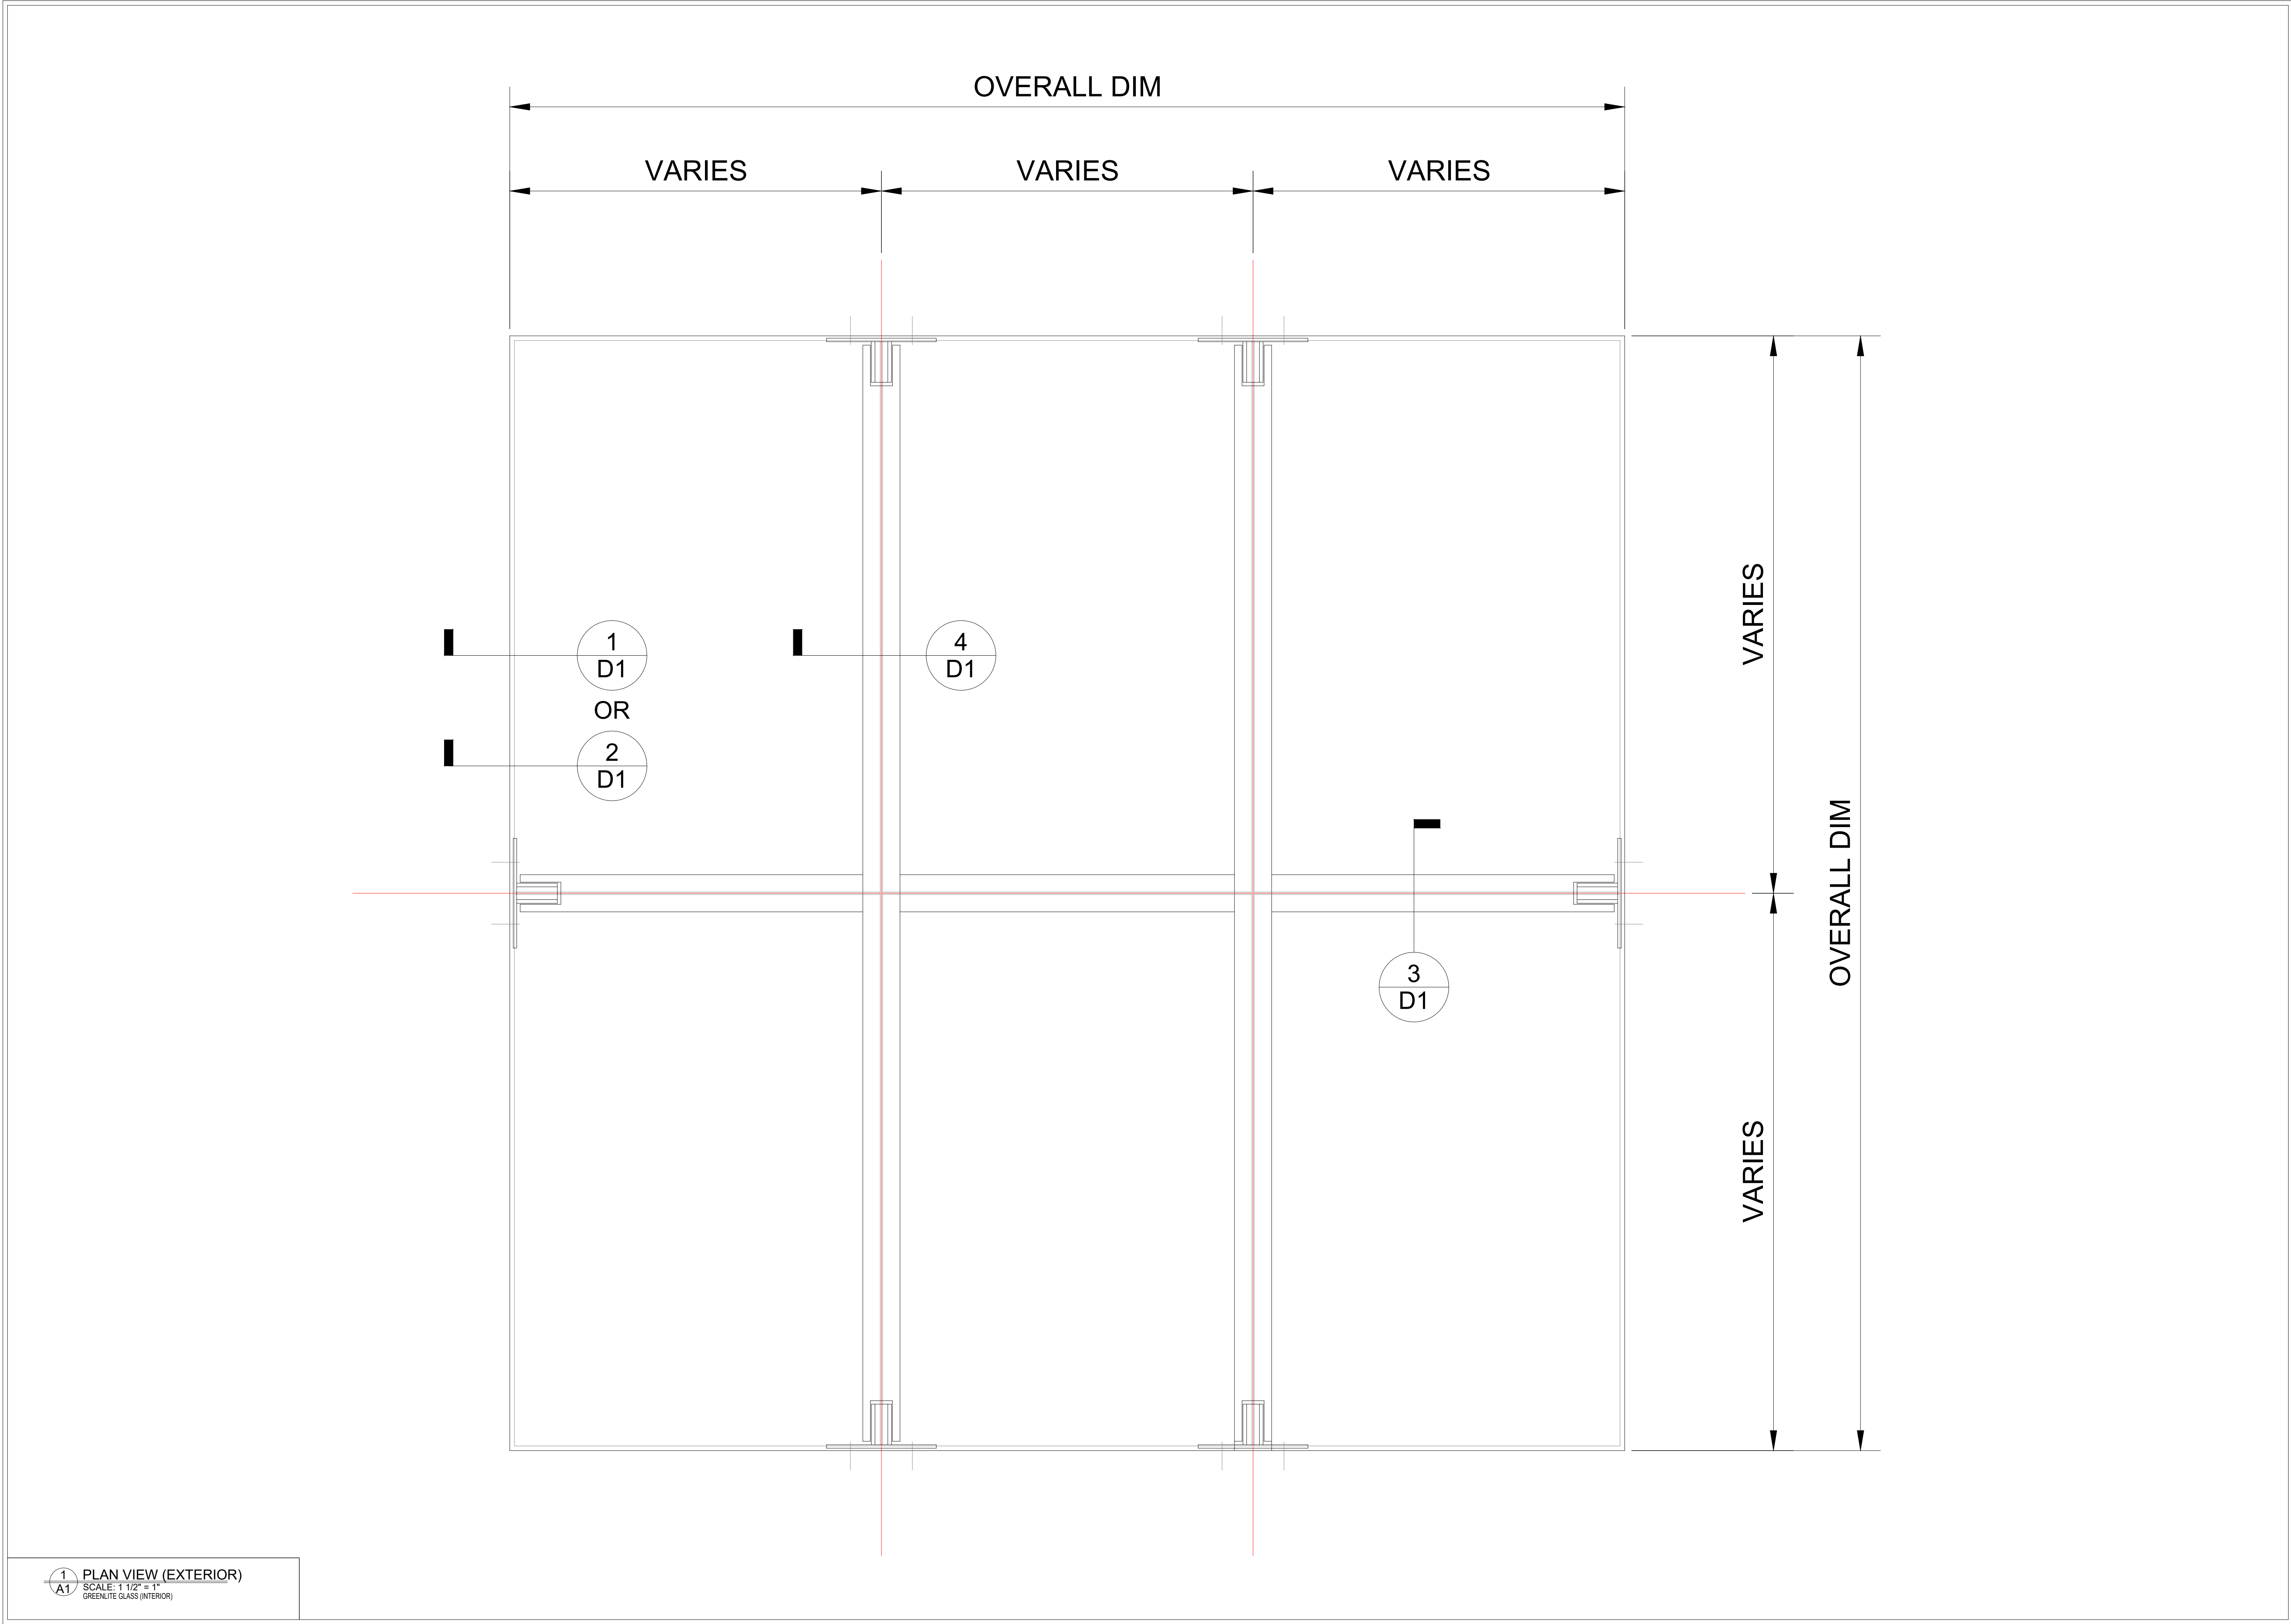



GREENLITE
GLASS SYSTEMS

ARCHITECTS APPROVAL

CONTRACTORS APPROVAL

MAXIMUM DIMENSIONS				
RATING	APPLICATION	MAX. AREA OF GLASS SQ INCH	MAX. WIDTH INCH	
60 MIN	HORIZONTAL	3481	88 1/2"	

REVISIONS	DESCRIPTION	DATE	BY
△	--	--	

PROJECT NAME

CUSTOMER NAME

DRAWN BY	PAGE No.
CHK'D BY:	P1
SCALE	PROJECT #
DATE	INSTALLER

Greenlite Glass Systems
2414 St Johns Street
Port Moody, BC, V3H 2B1

Phone: 778.285.8530
Fax: 778.285.8520

USA Patent No: 7 694 475 Canada Patent No: 2 440 439

COPYRIGHT 2008 GREENLITE GLASS SYSTEMS INC.

ARCHITECTS APPROVAL

CONTRACTORS APPROVAL


MAXIMUM DIMENSIONS		
APPLICATION	MAX. LENGTH INCH	MAX. WIDTH INCH
HORIZONTAL	202"	84"

REVISIONS	DESCRIPTION	DATE	BY
△	--	--	

PROJECT NAME

CUSTOMER NAME


DRAWN BY	PAGE No.
CHK'D BY:	D1
SCALE	PROJECT #
DATE	INSTALLER

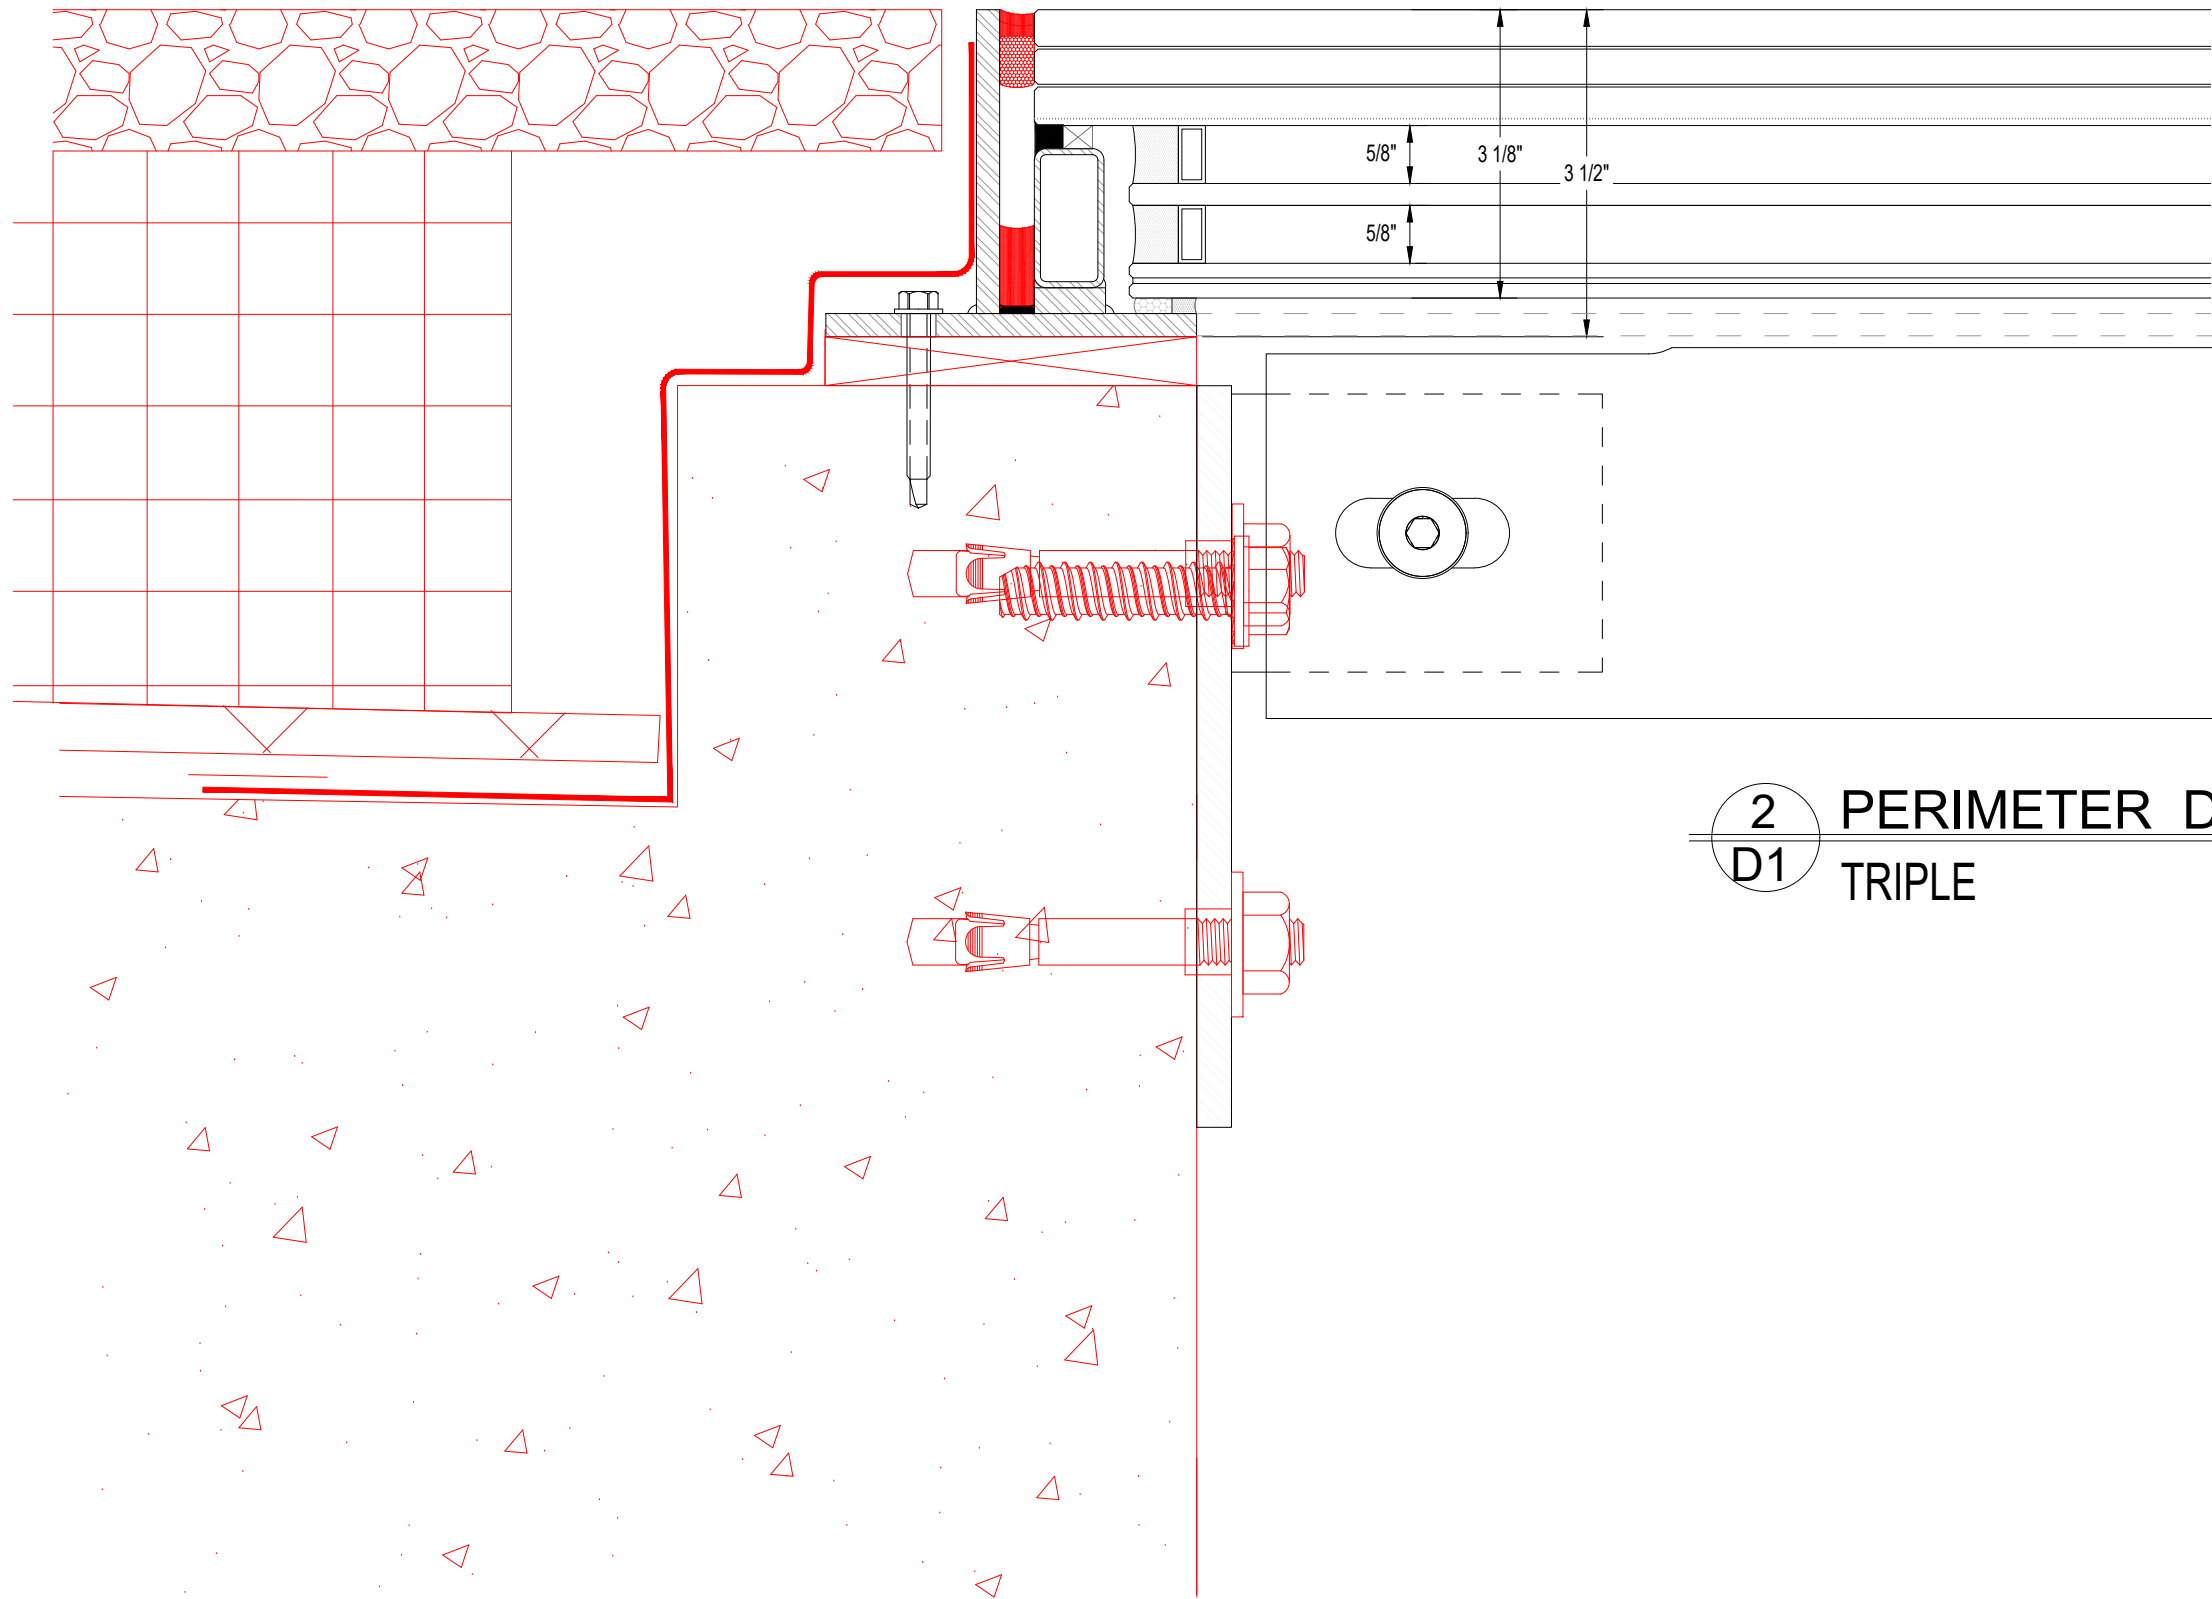

2 PERIMETER DETAIL
D1 TRIPLE

TRIPLE-EXTERIOR DETAIL


1 EDGE DETAIL @ CONCRETE
D1 SCALE: 6" = 1'0"
GREENLITE GLASS (INTERIOR DETAILS)

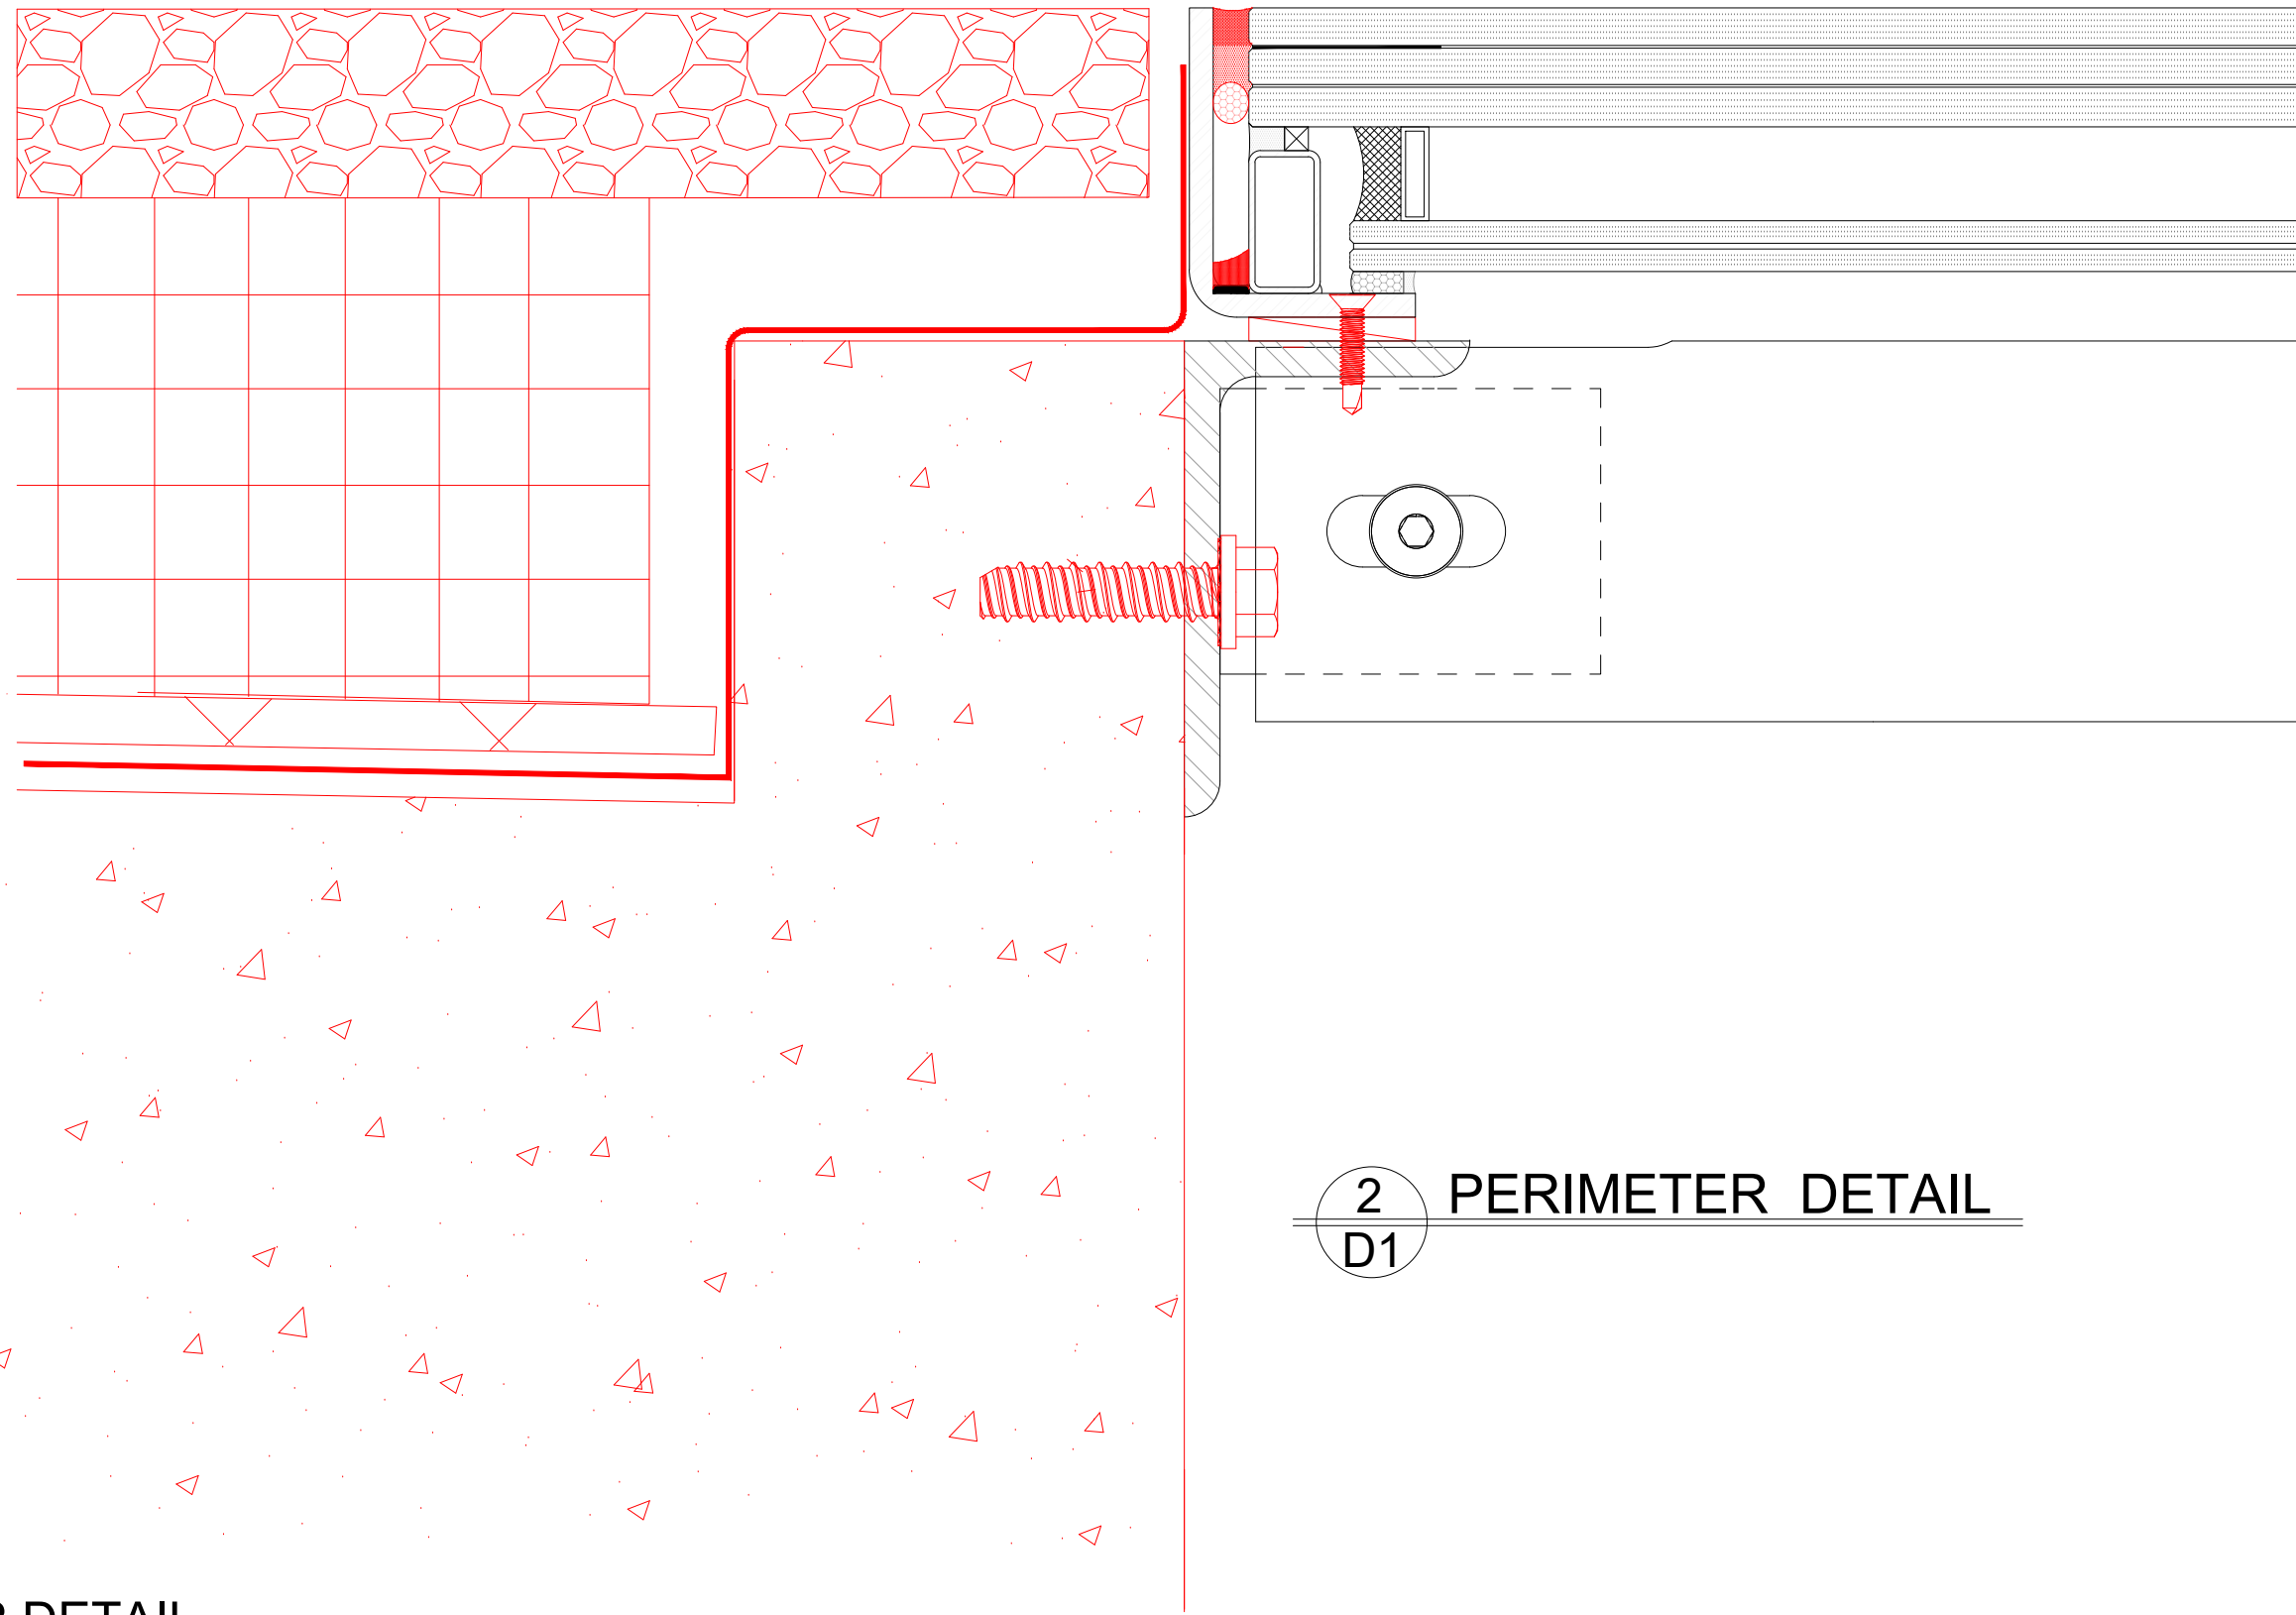

2 PERIMETER DETAIL
D1

EXTERIOR DETAIL


2 EDGE DETAIL @ CONCRETE
D1 SCALE: 6" = 1'0"
GREENLITE GLASS (INTERIOR DETAILS)

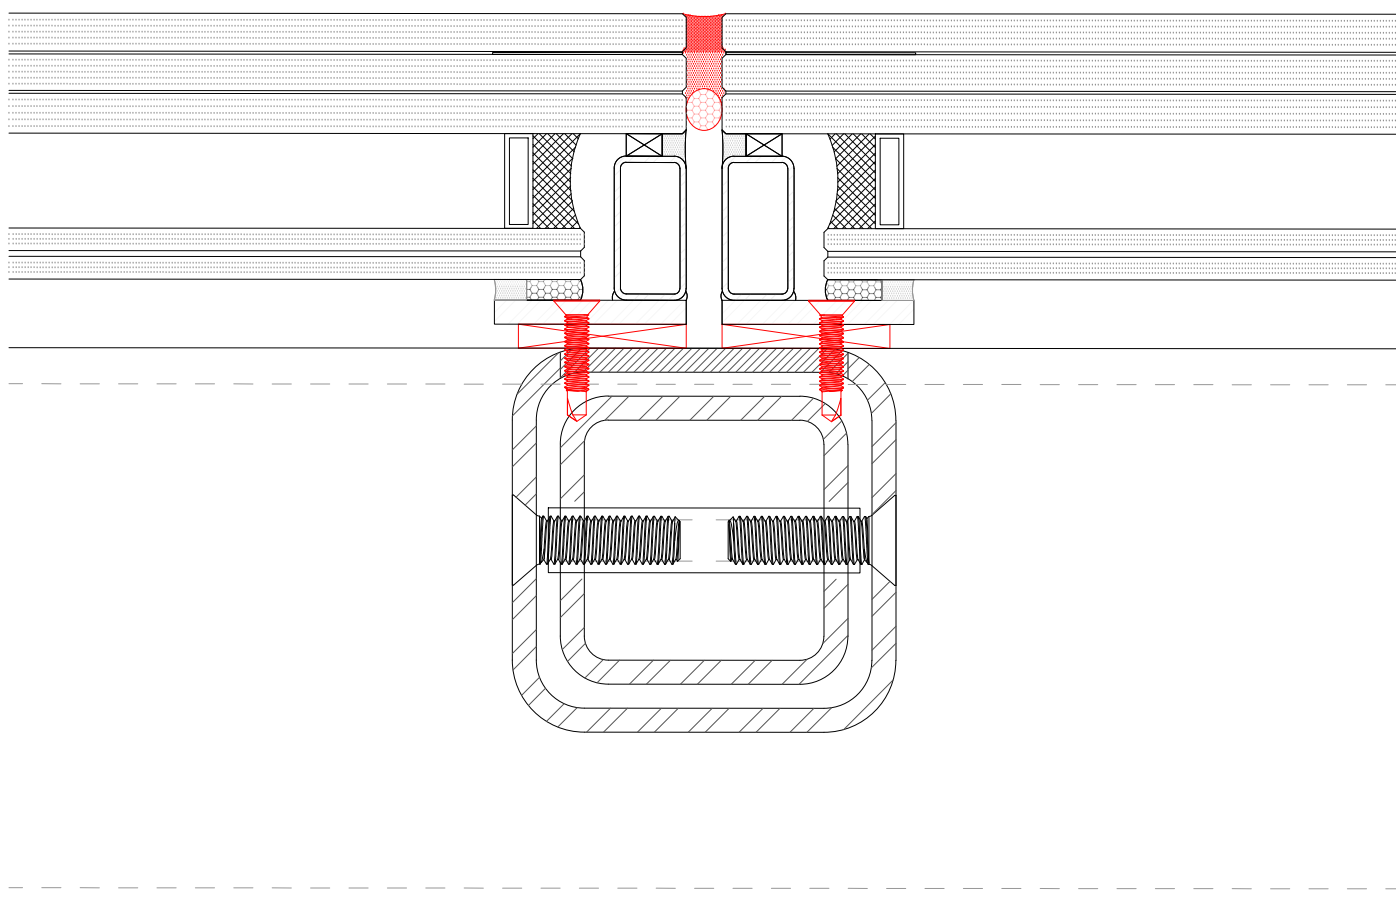

3 PURLIN DETAIL
D1

EXTERIOR DETAIL


3 SECONDARY BEAM CONNECTION
D1 SCALE: 6" = 1'0"
GREENLITE GLASS (INTERIOR DETAILS)

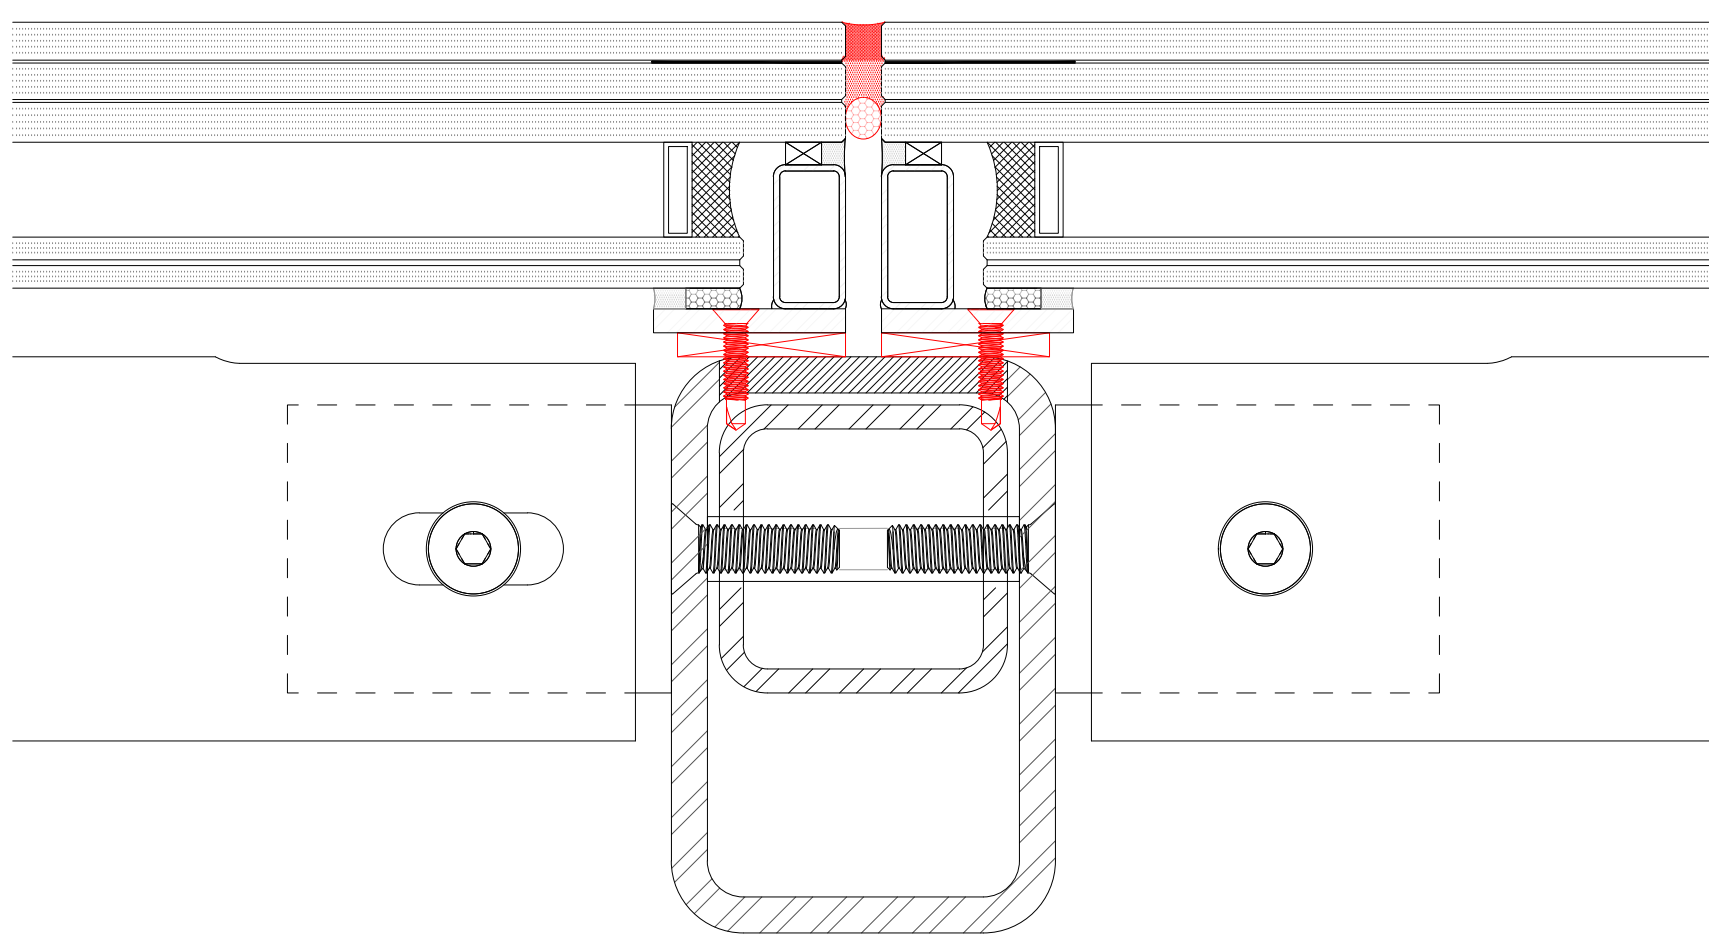

4 RAFTER DETAIL
D1

EXTERIOR DETAIL

4 PRIMARY BEAM CONNECTION
D1 SCALE: 6" = 1'0"
GREENLITE GLASS (INTERIOR DETAILS)

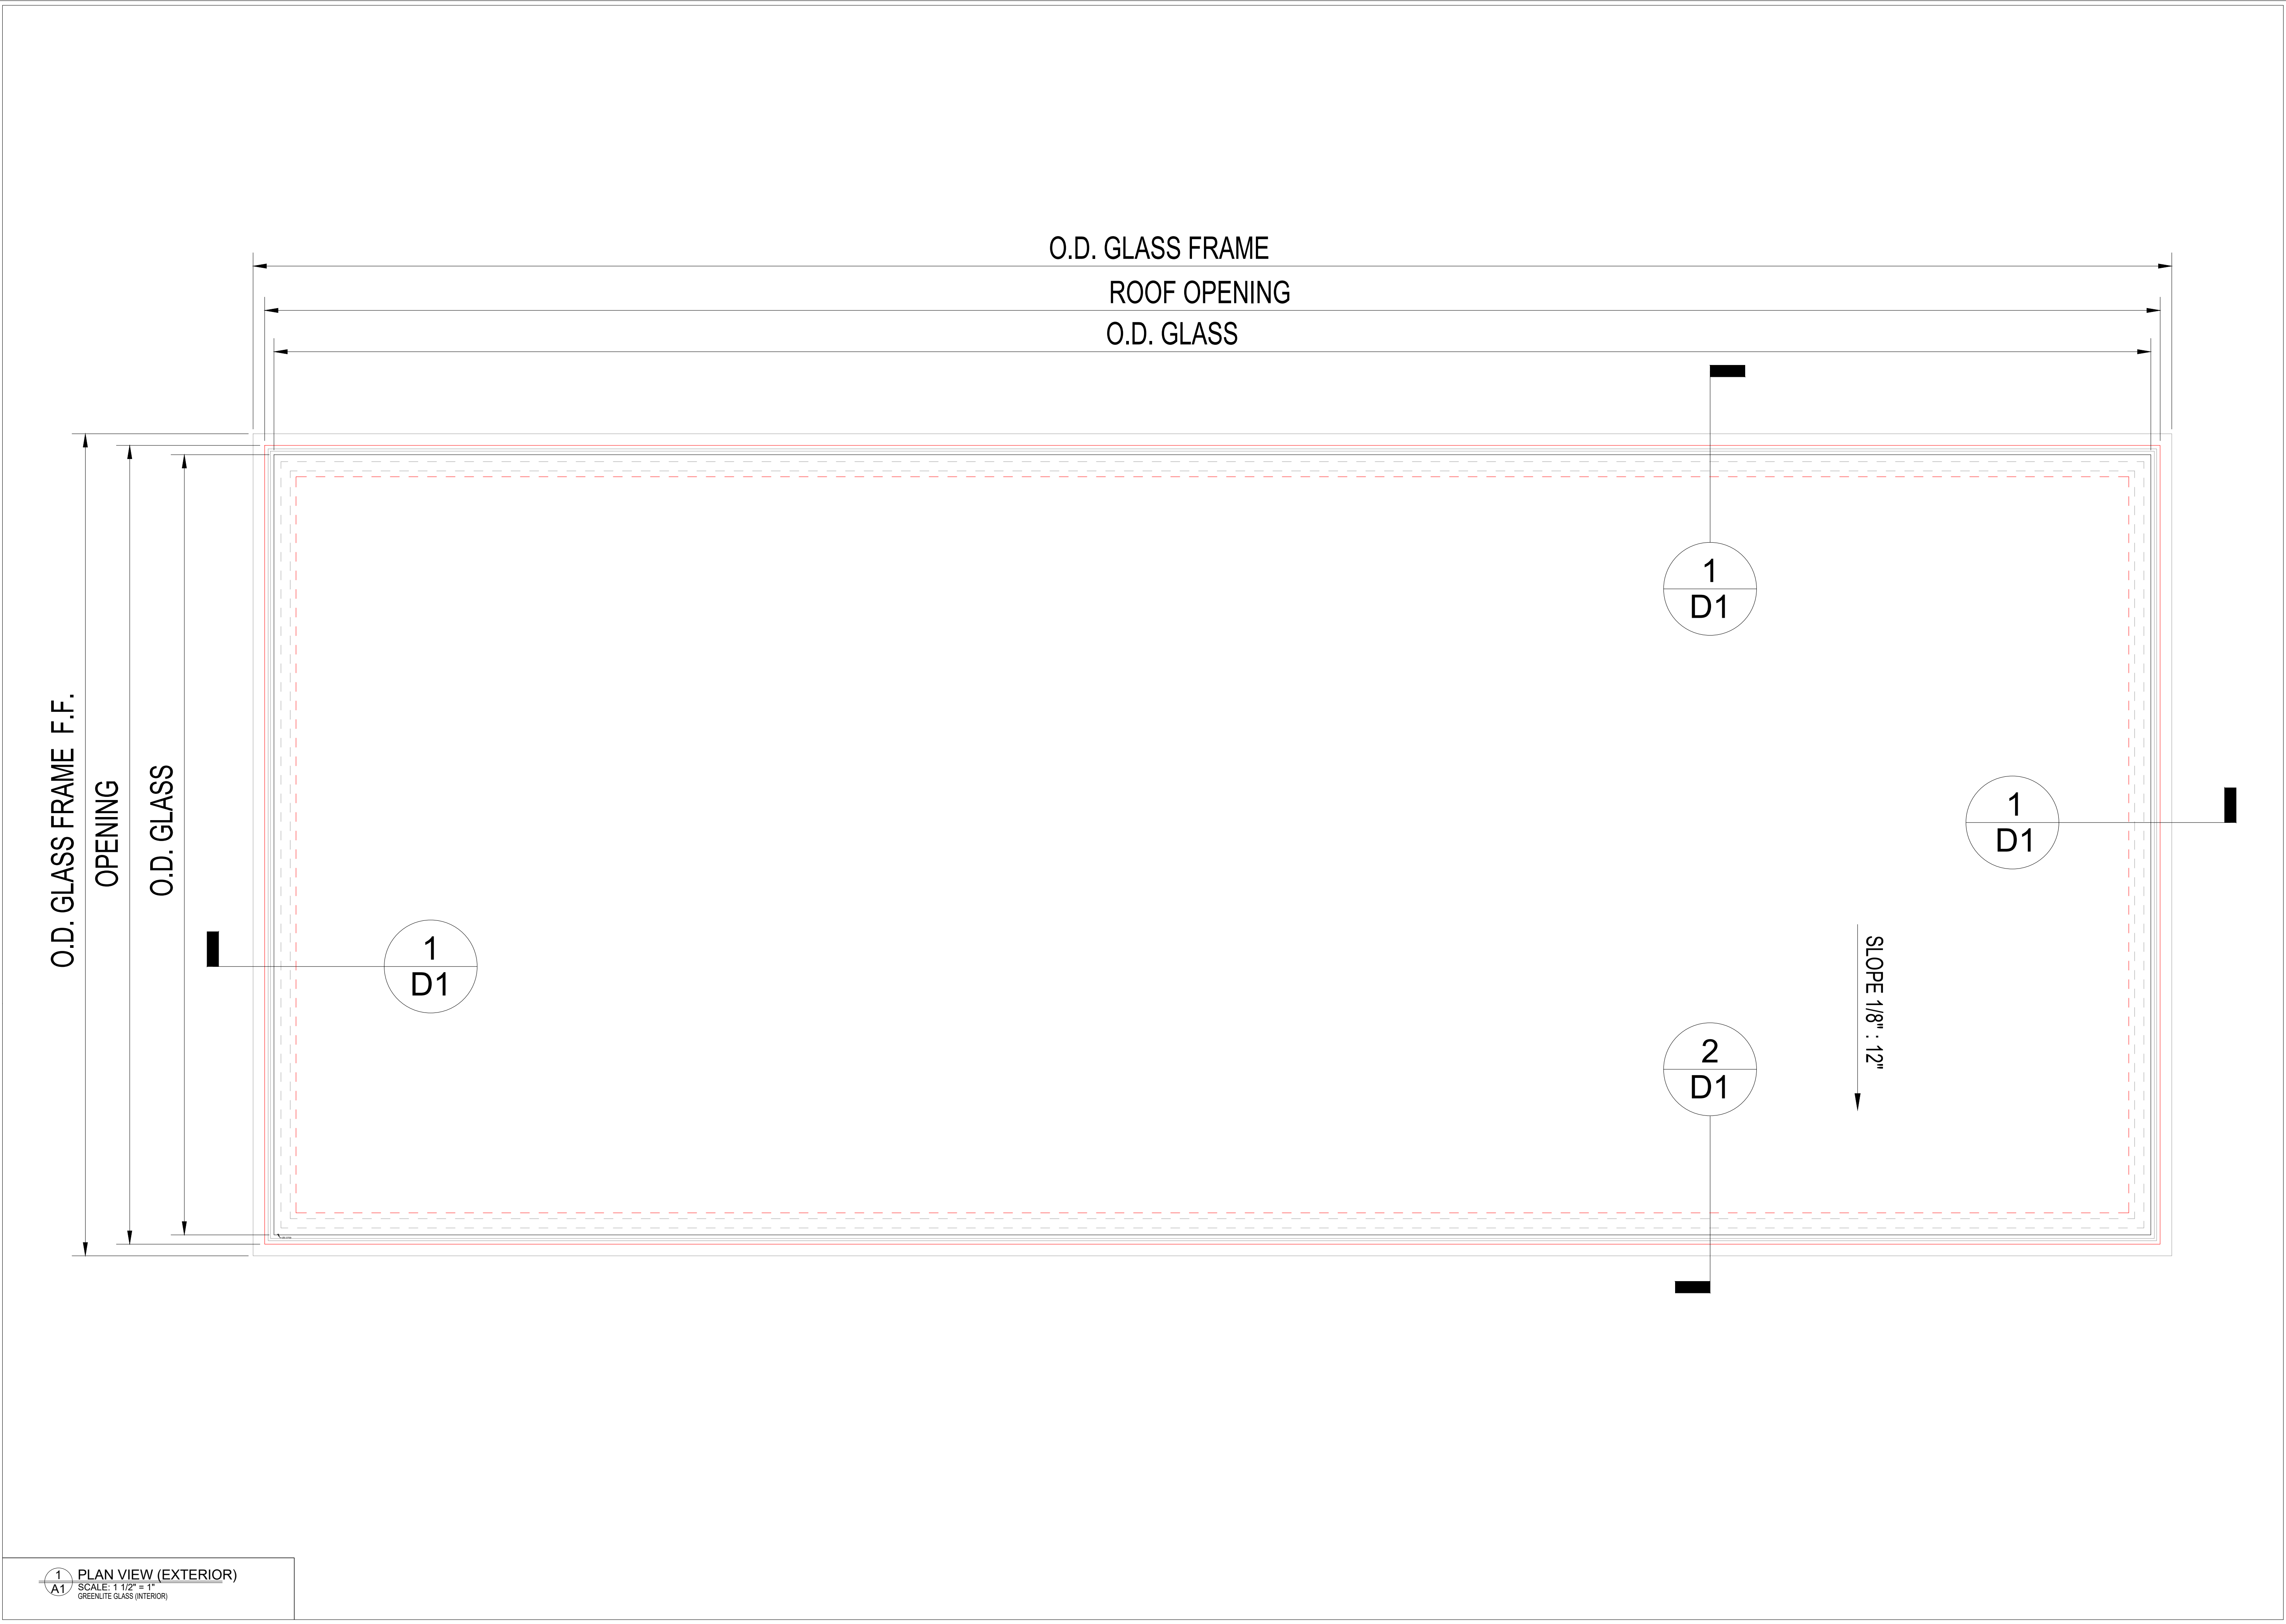



ARCHITECTS APPROVAL

CONTRACTORS APPROVAL

MAXIMUM DIMENSIONS				
RATING	APPLICATION	MAX. AREA OF GLASS SQ INCH	MAX. WIDTH INCH	
60 MIN	HORIZONTAL	3481	88 1/2"	

REVISIONS	DESCRIPTION	DATE	BY
△	--	--	

PROJECT NAME

CUSTOMER NAME



DRAWN BY:	PAGE No.
CHK'D BY:	P1
SCALE	PROJECT #
DATE	INSTALLER

Greenlite Glass Systems
2414 St Johns Street
Port Moody, BC, V3H 2B1

Phone: 778.285.8530
Fax: 778.285.8520

USA Patent No: 7 694 475 Canada Patent No: 2 440 439

COPYRIGHT 2008 GREENLITE GLASS SYSTEMS INC.

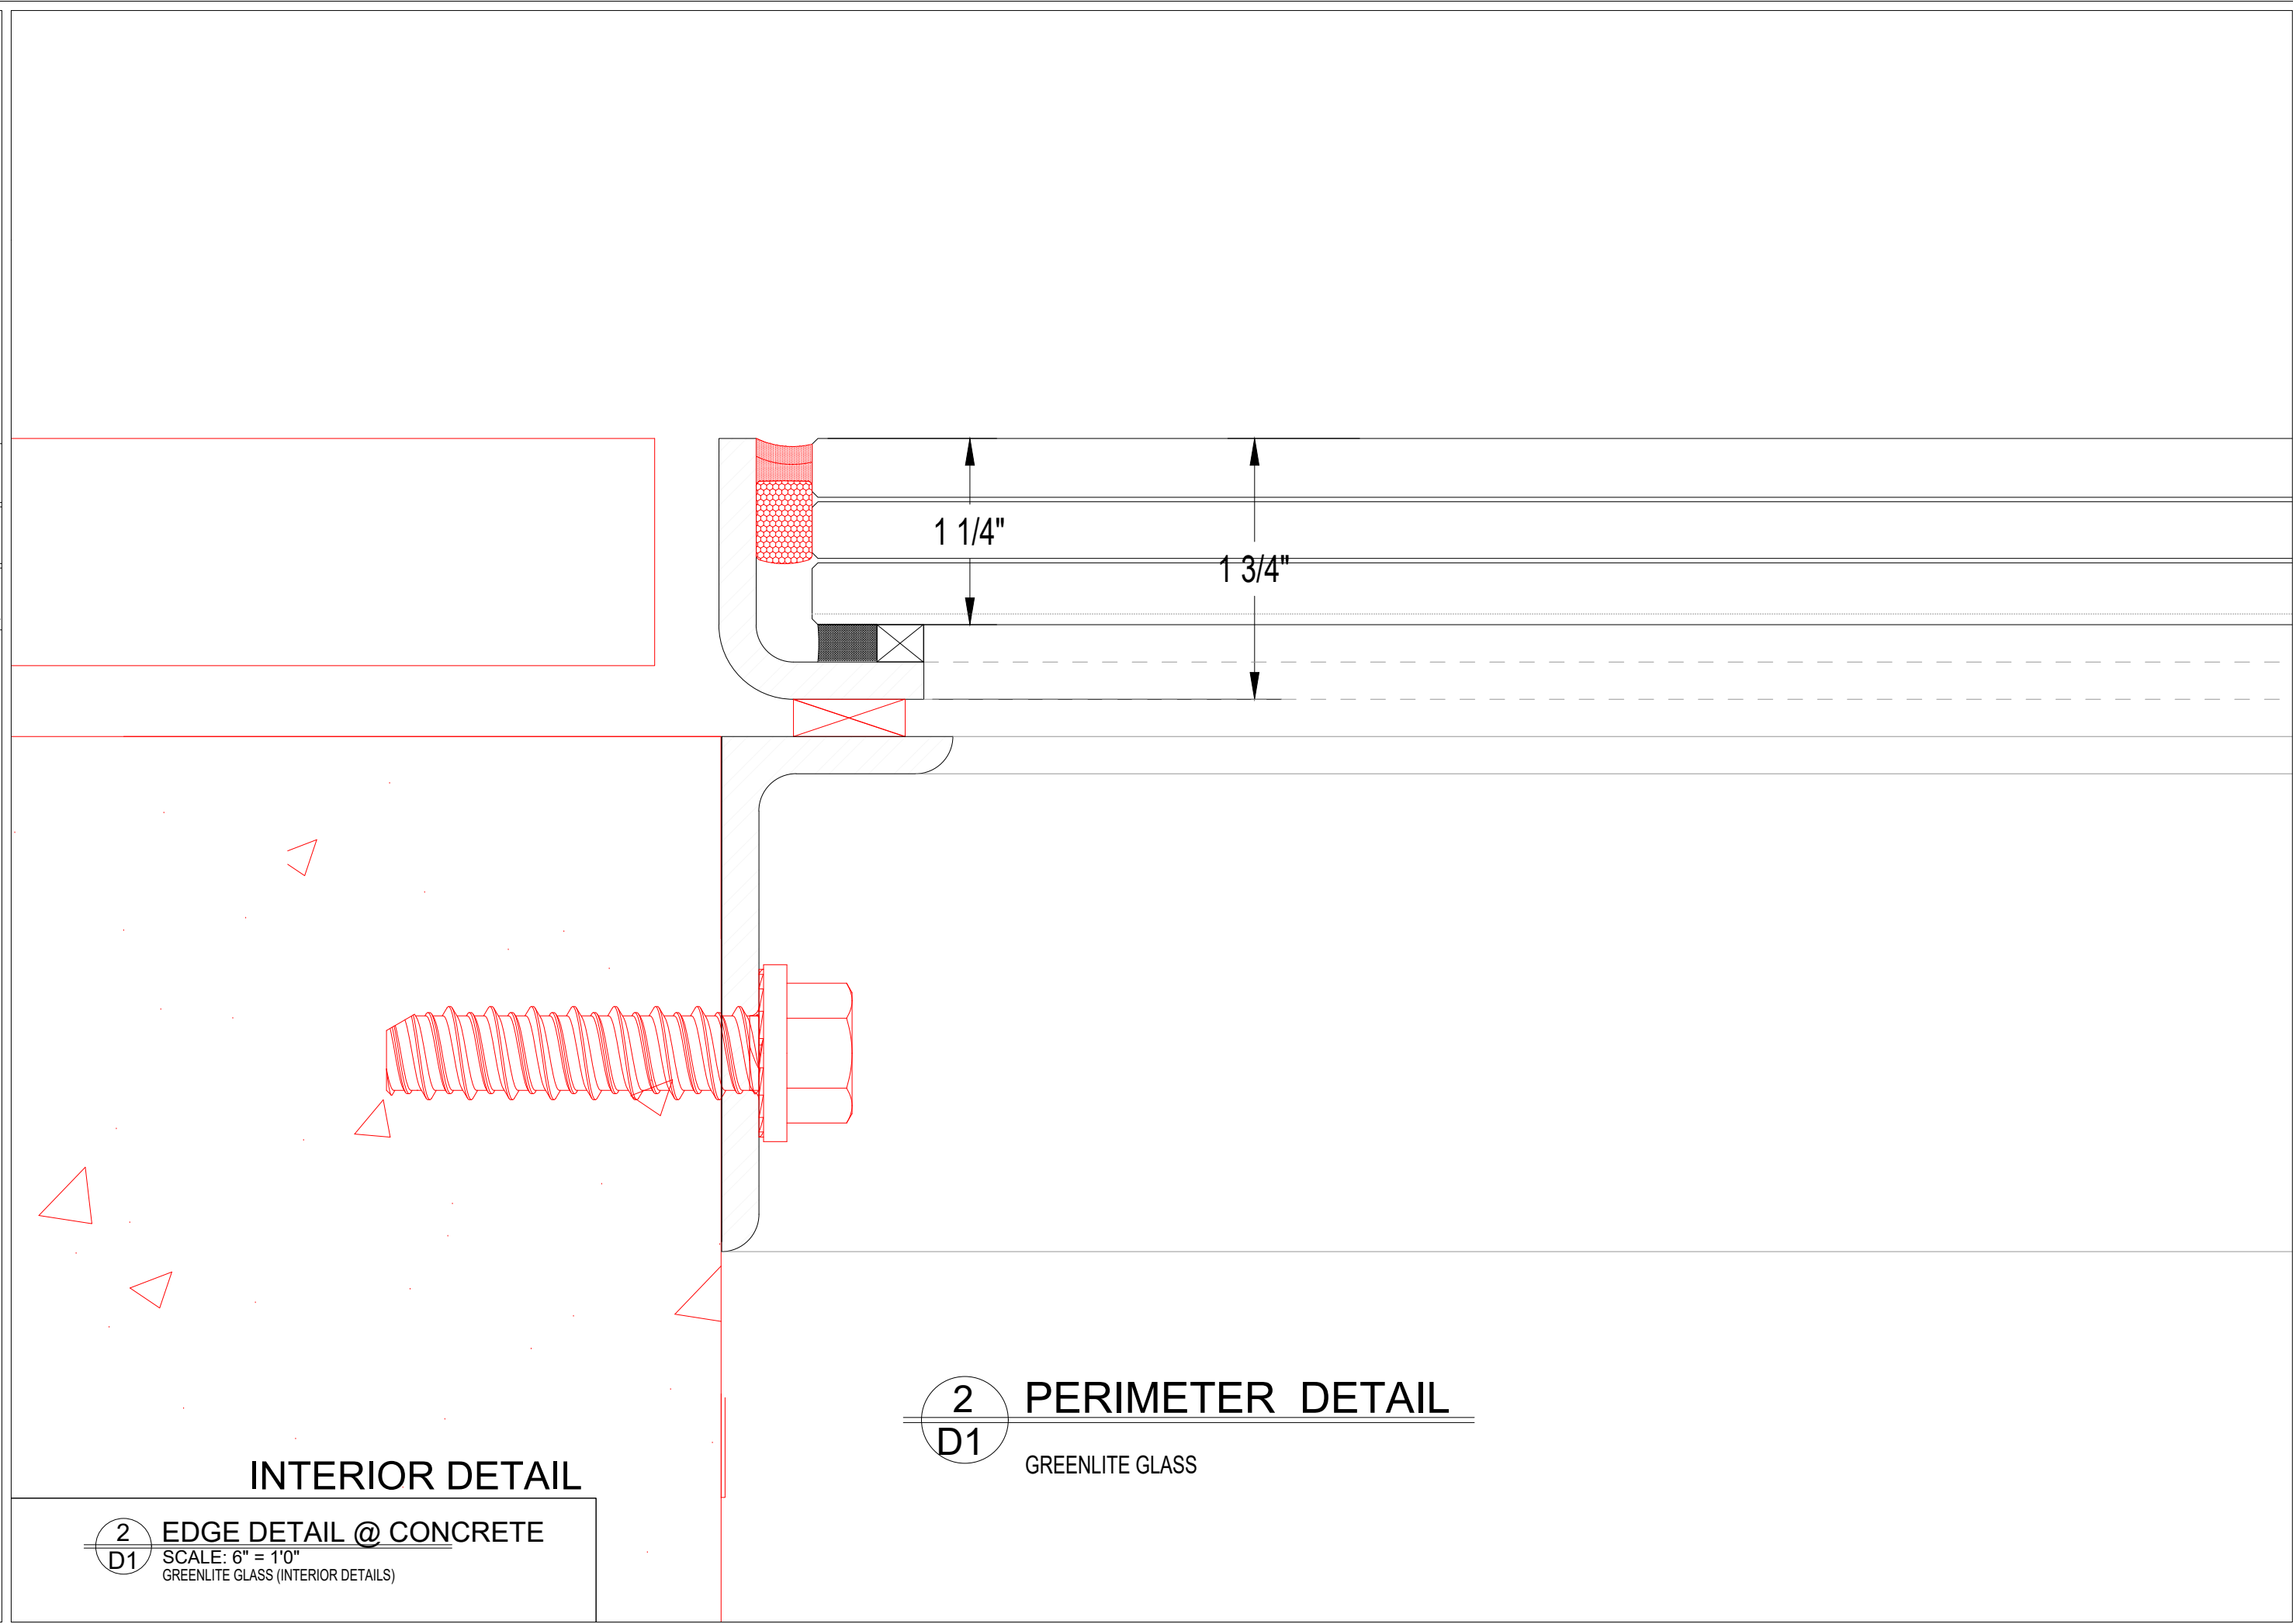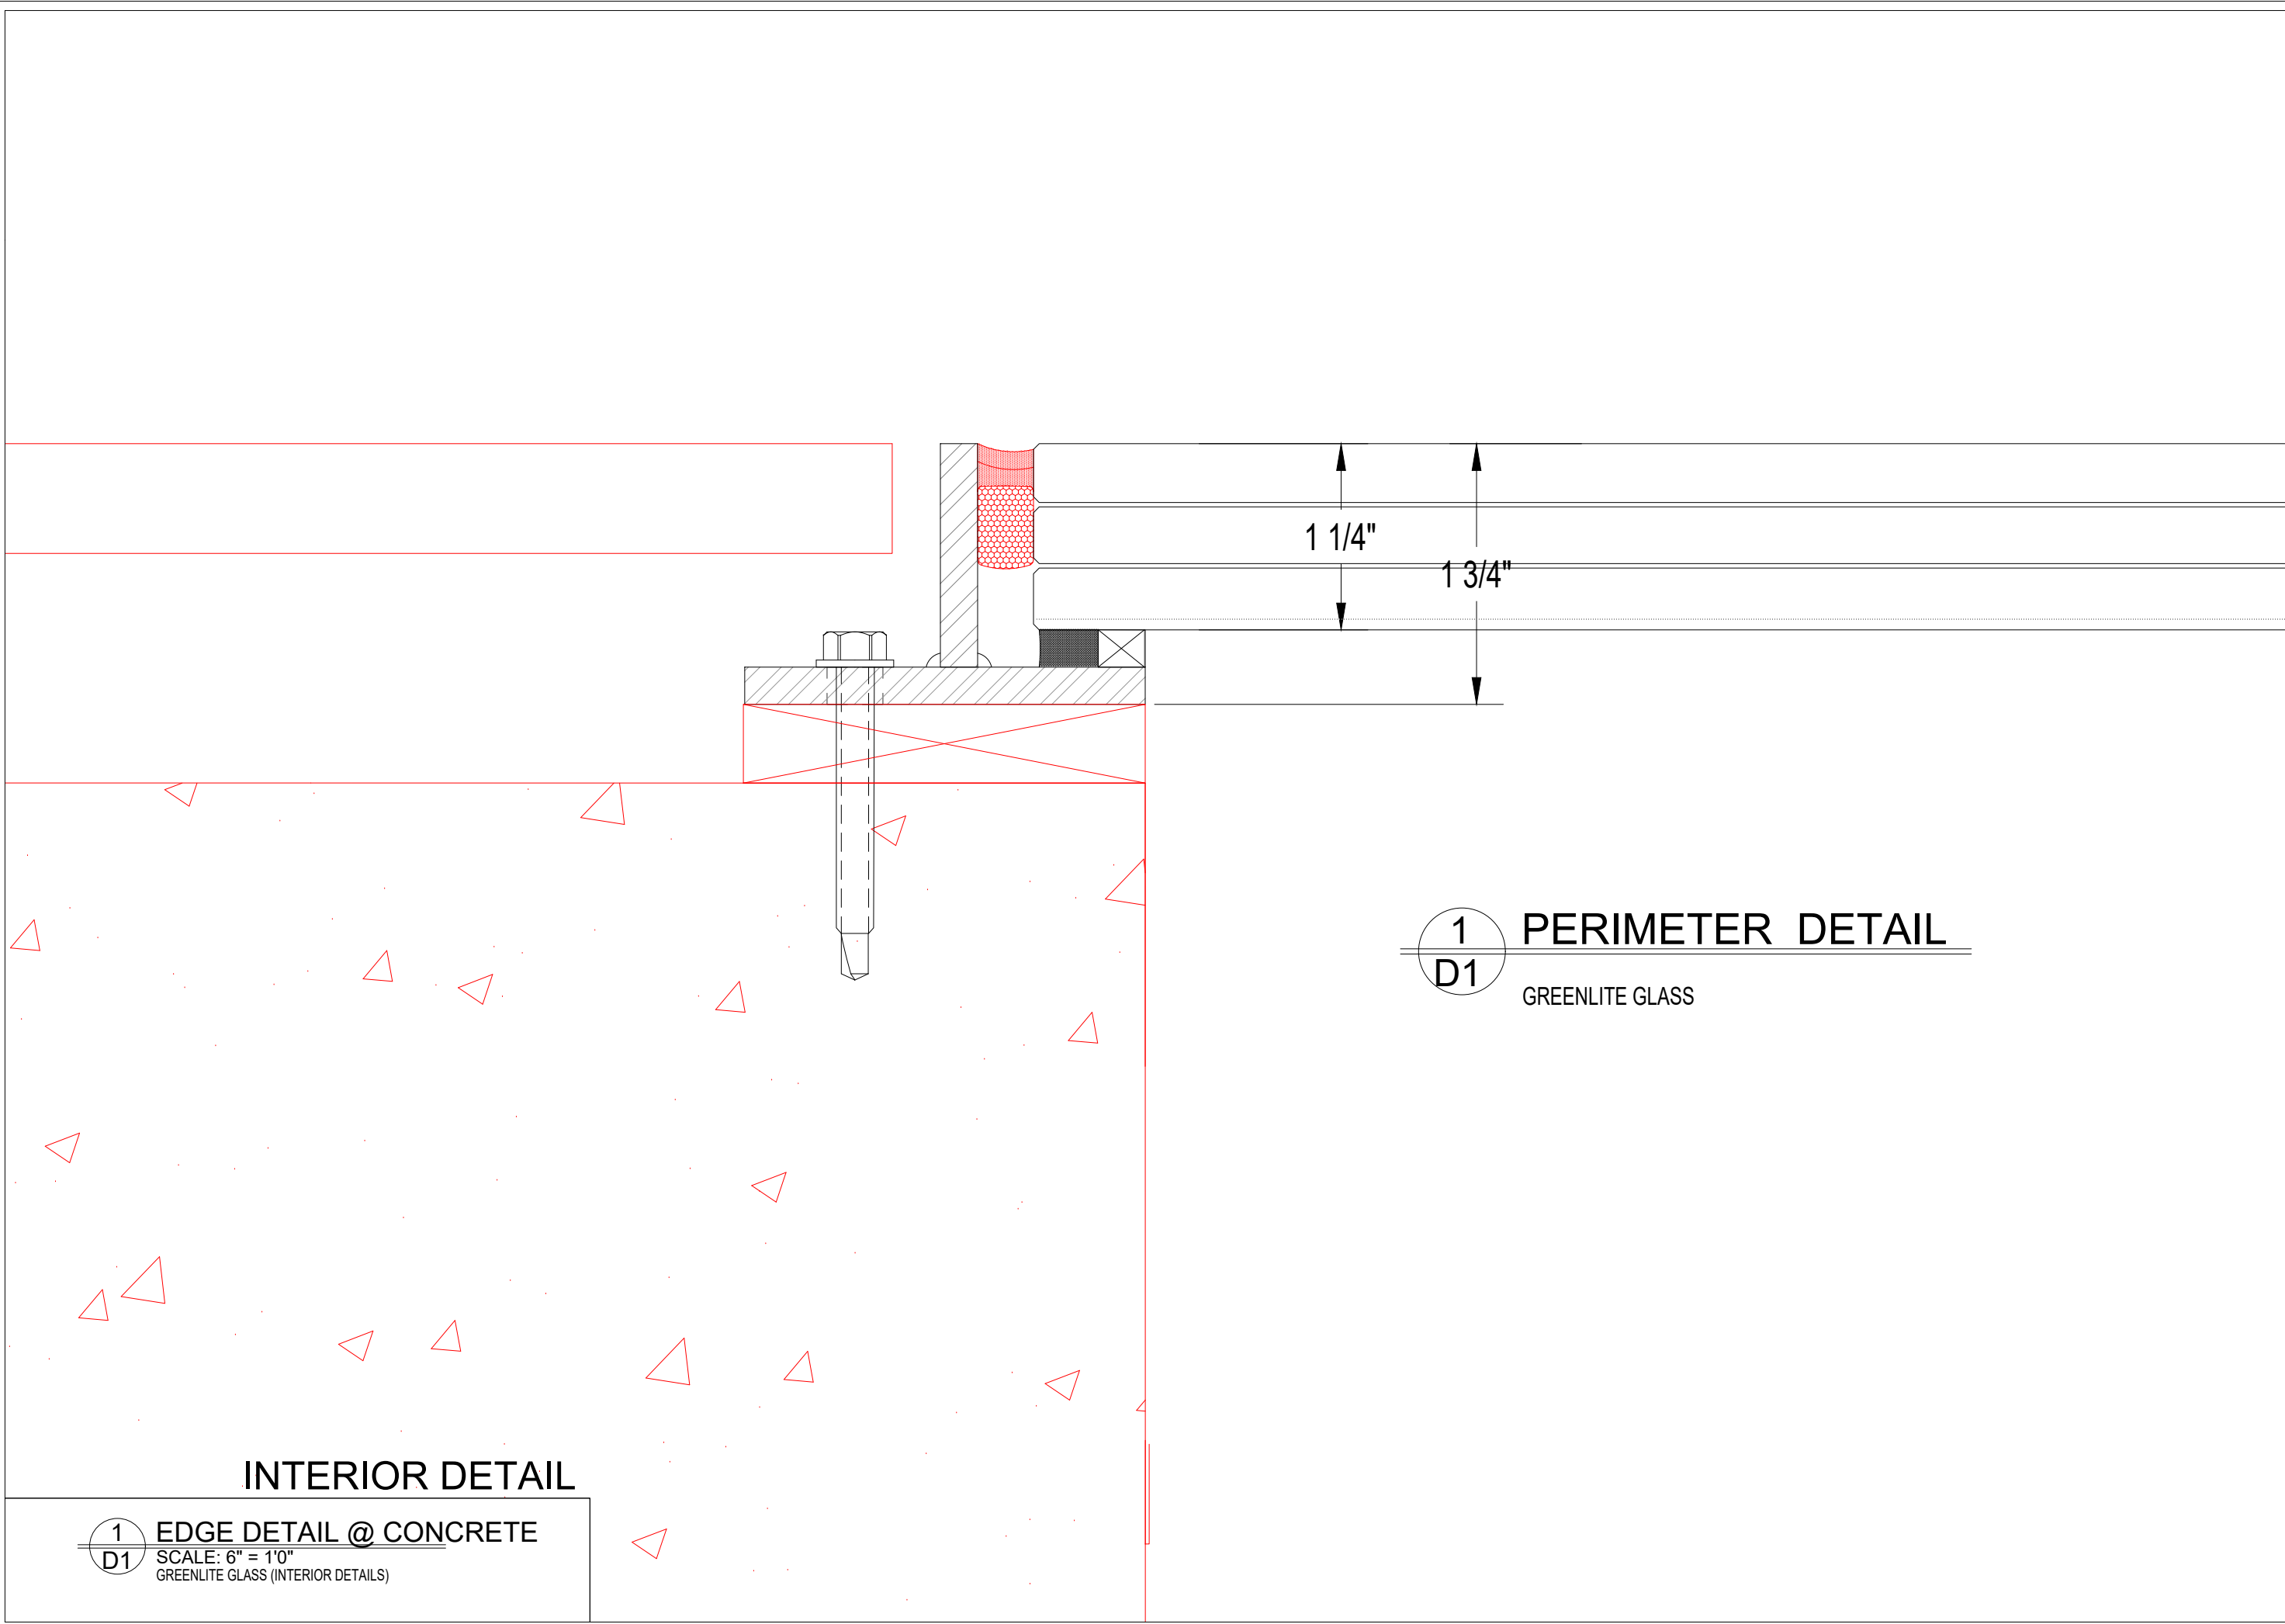

ARCHITECTS APPROVAL

CONTRACTORS APPROVAL

MAXIMUM DIMENSIONS

APPLICATION	MAX. LENGTH INCH	MAX. WIDTH INCH
HORIZONTAL	202"	84"

REVISIONS	DESCRIPTION	DATE	BY
△	--	--	

PROJECT NAME

CUSTOMER NAME

DRAWN BY	PAGE No.
CHK'D BY:	D1
SCALE	PROJECT #
DATE	INSTALLER

Greenlite Glass Systems
2414 St Johns Street
Port Moody, BC, V3H 2B1

Phone: 778.285.8530
Fax: 778.285.8520

USA Patent No: 7 694 475 Canada Patent No: 2 440 439
COPYRIGHT 2008 GREENLITE GLASS SYSTEMS Inc.

ARCHITECTS APPROVAL

CONTRACTORS APPROVAL

MAXIMUM DIMENSIONS


APPLICATION	MAX. LENGTH INCH	MAX. WIDTH INCH
HORIZONTAL	202"	84"

REVISIONS	DESCRIPTION	DATE	BY
△	--	--	

PROJECT NAME


CUSTOMER NAME

DRAWN BY:	PAGE No.
CHK'D BY:	D1
SCALE:	PROJECT #
DATE:	INSTALLER

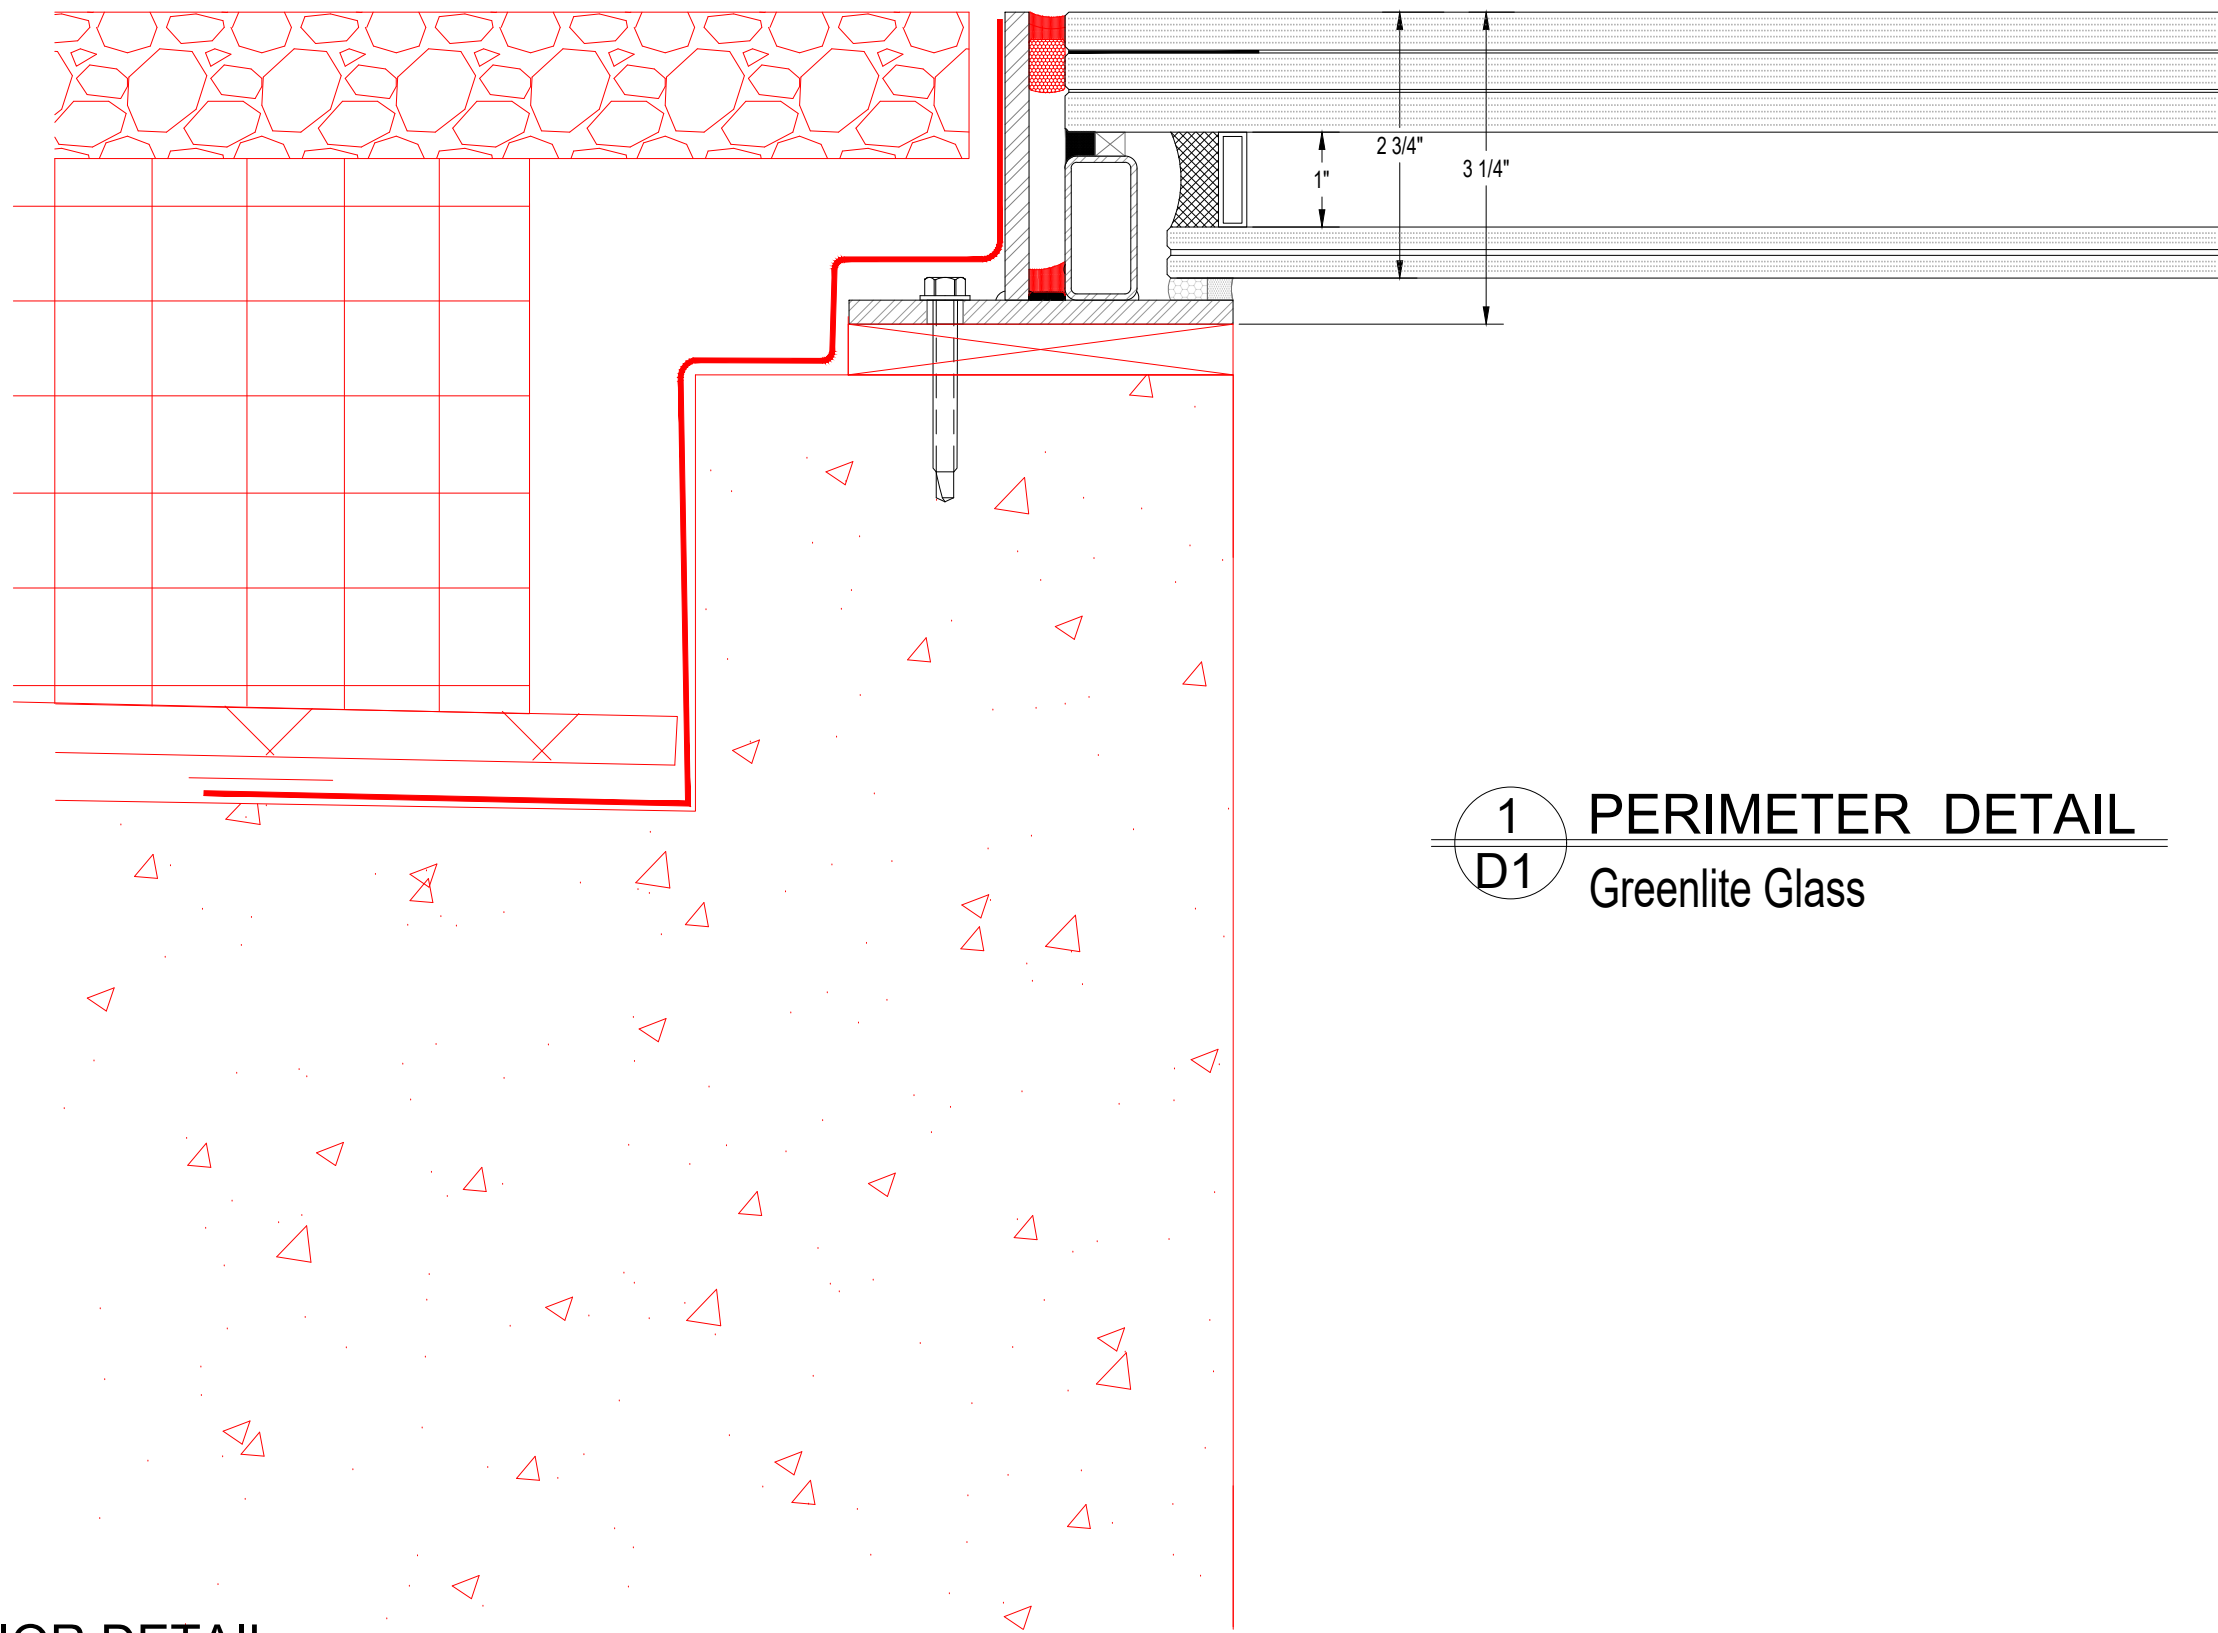


1 PERIMETER DETAIL
D1 Greenlite Glass

EXTERIOR DETAIL
1 EDGE DETAIL @ CONCRETE
D1 SCALE: 6" = 1'0"
GREENLITE GLASS (EXTERIOR DETAILS)

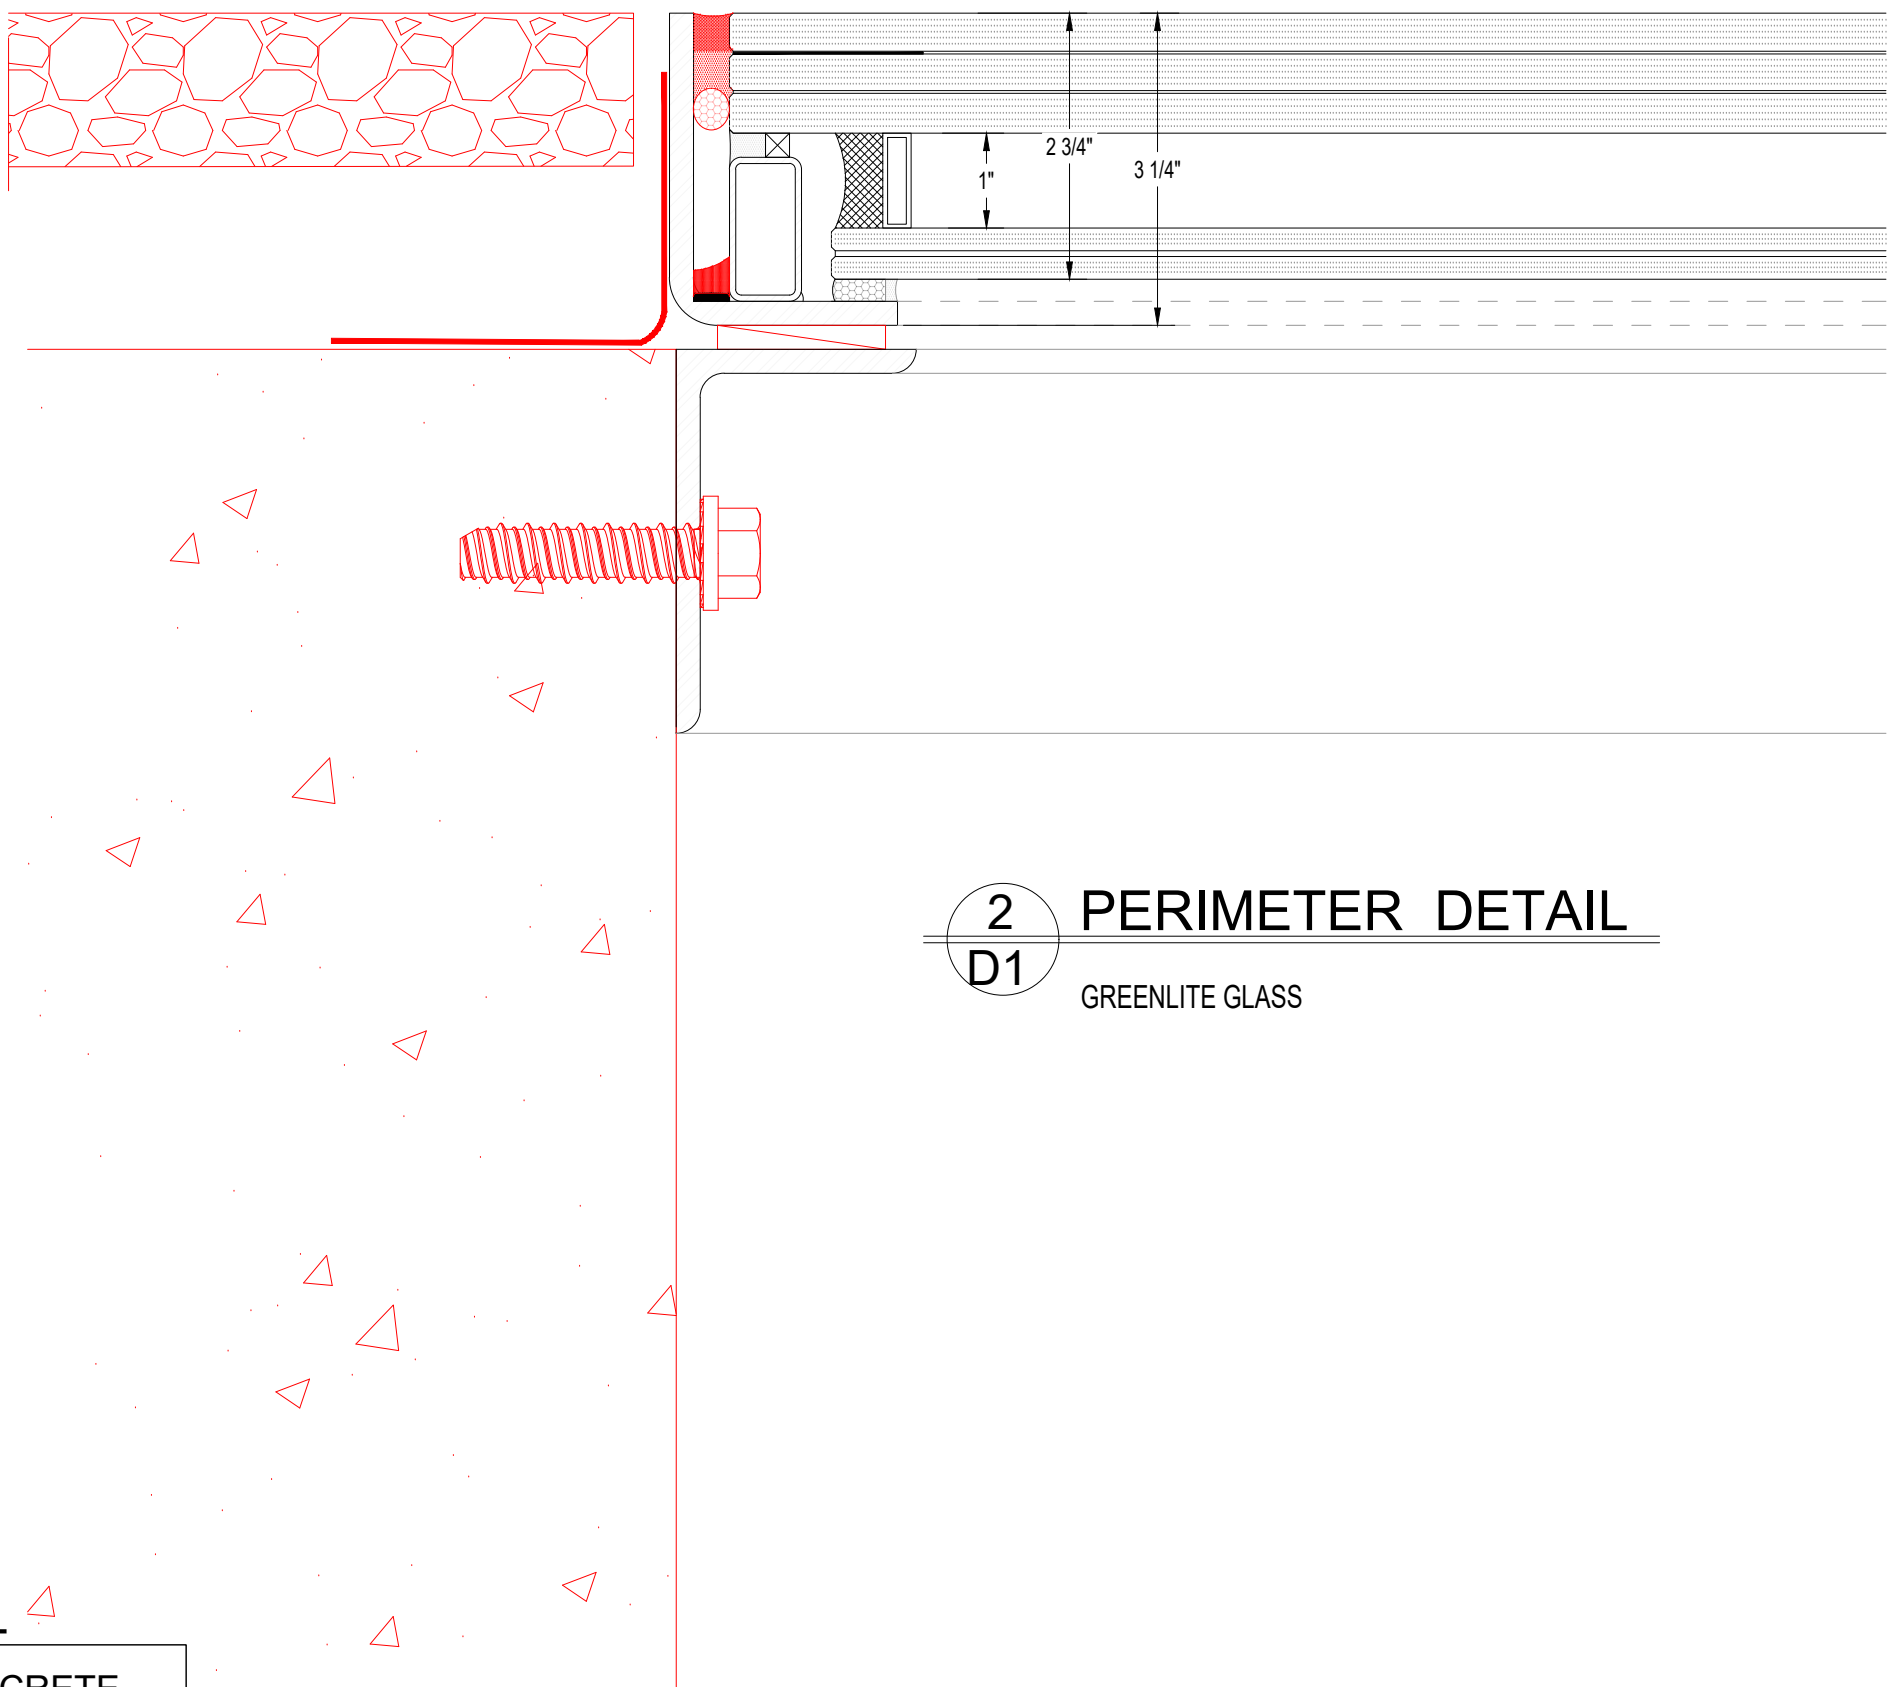

2 PERIMETER DETAIL
D1 GREENLITE GLASS

EXTERIOR DETAIL
2 EDGE DETAIL @ CONCRETE
D1 SCALE: 6" = 1'0"
GREENLITE GLASS (EXTERIOR DETAILS)

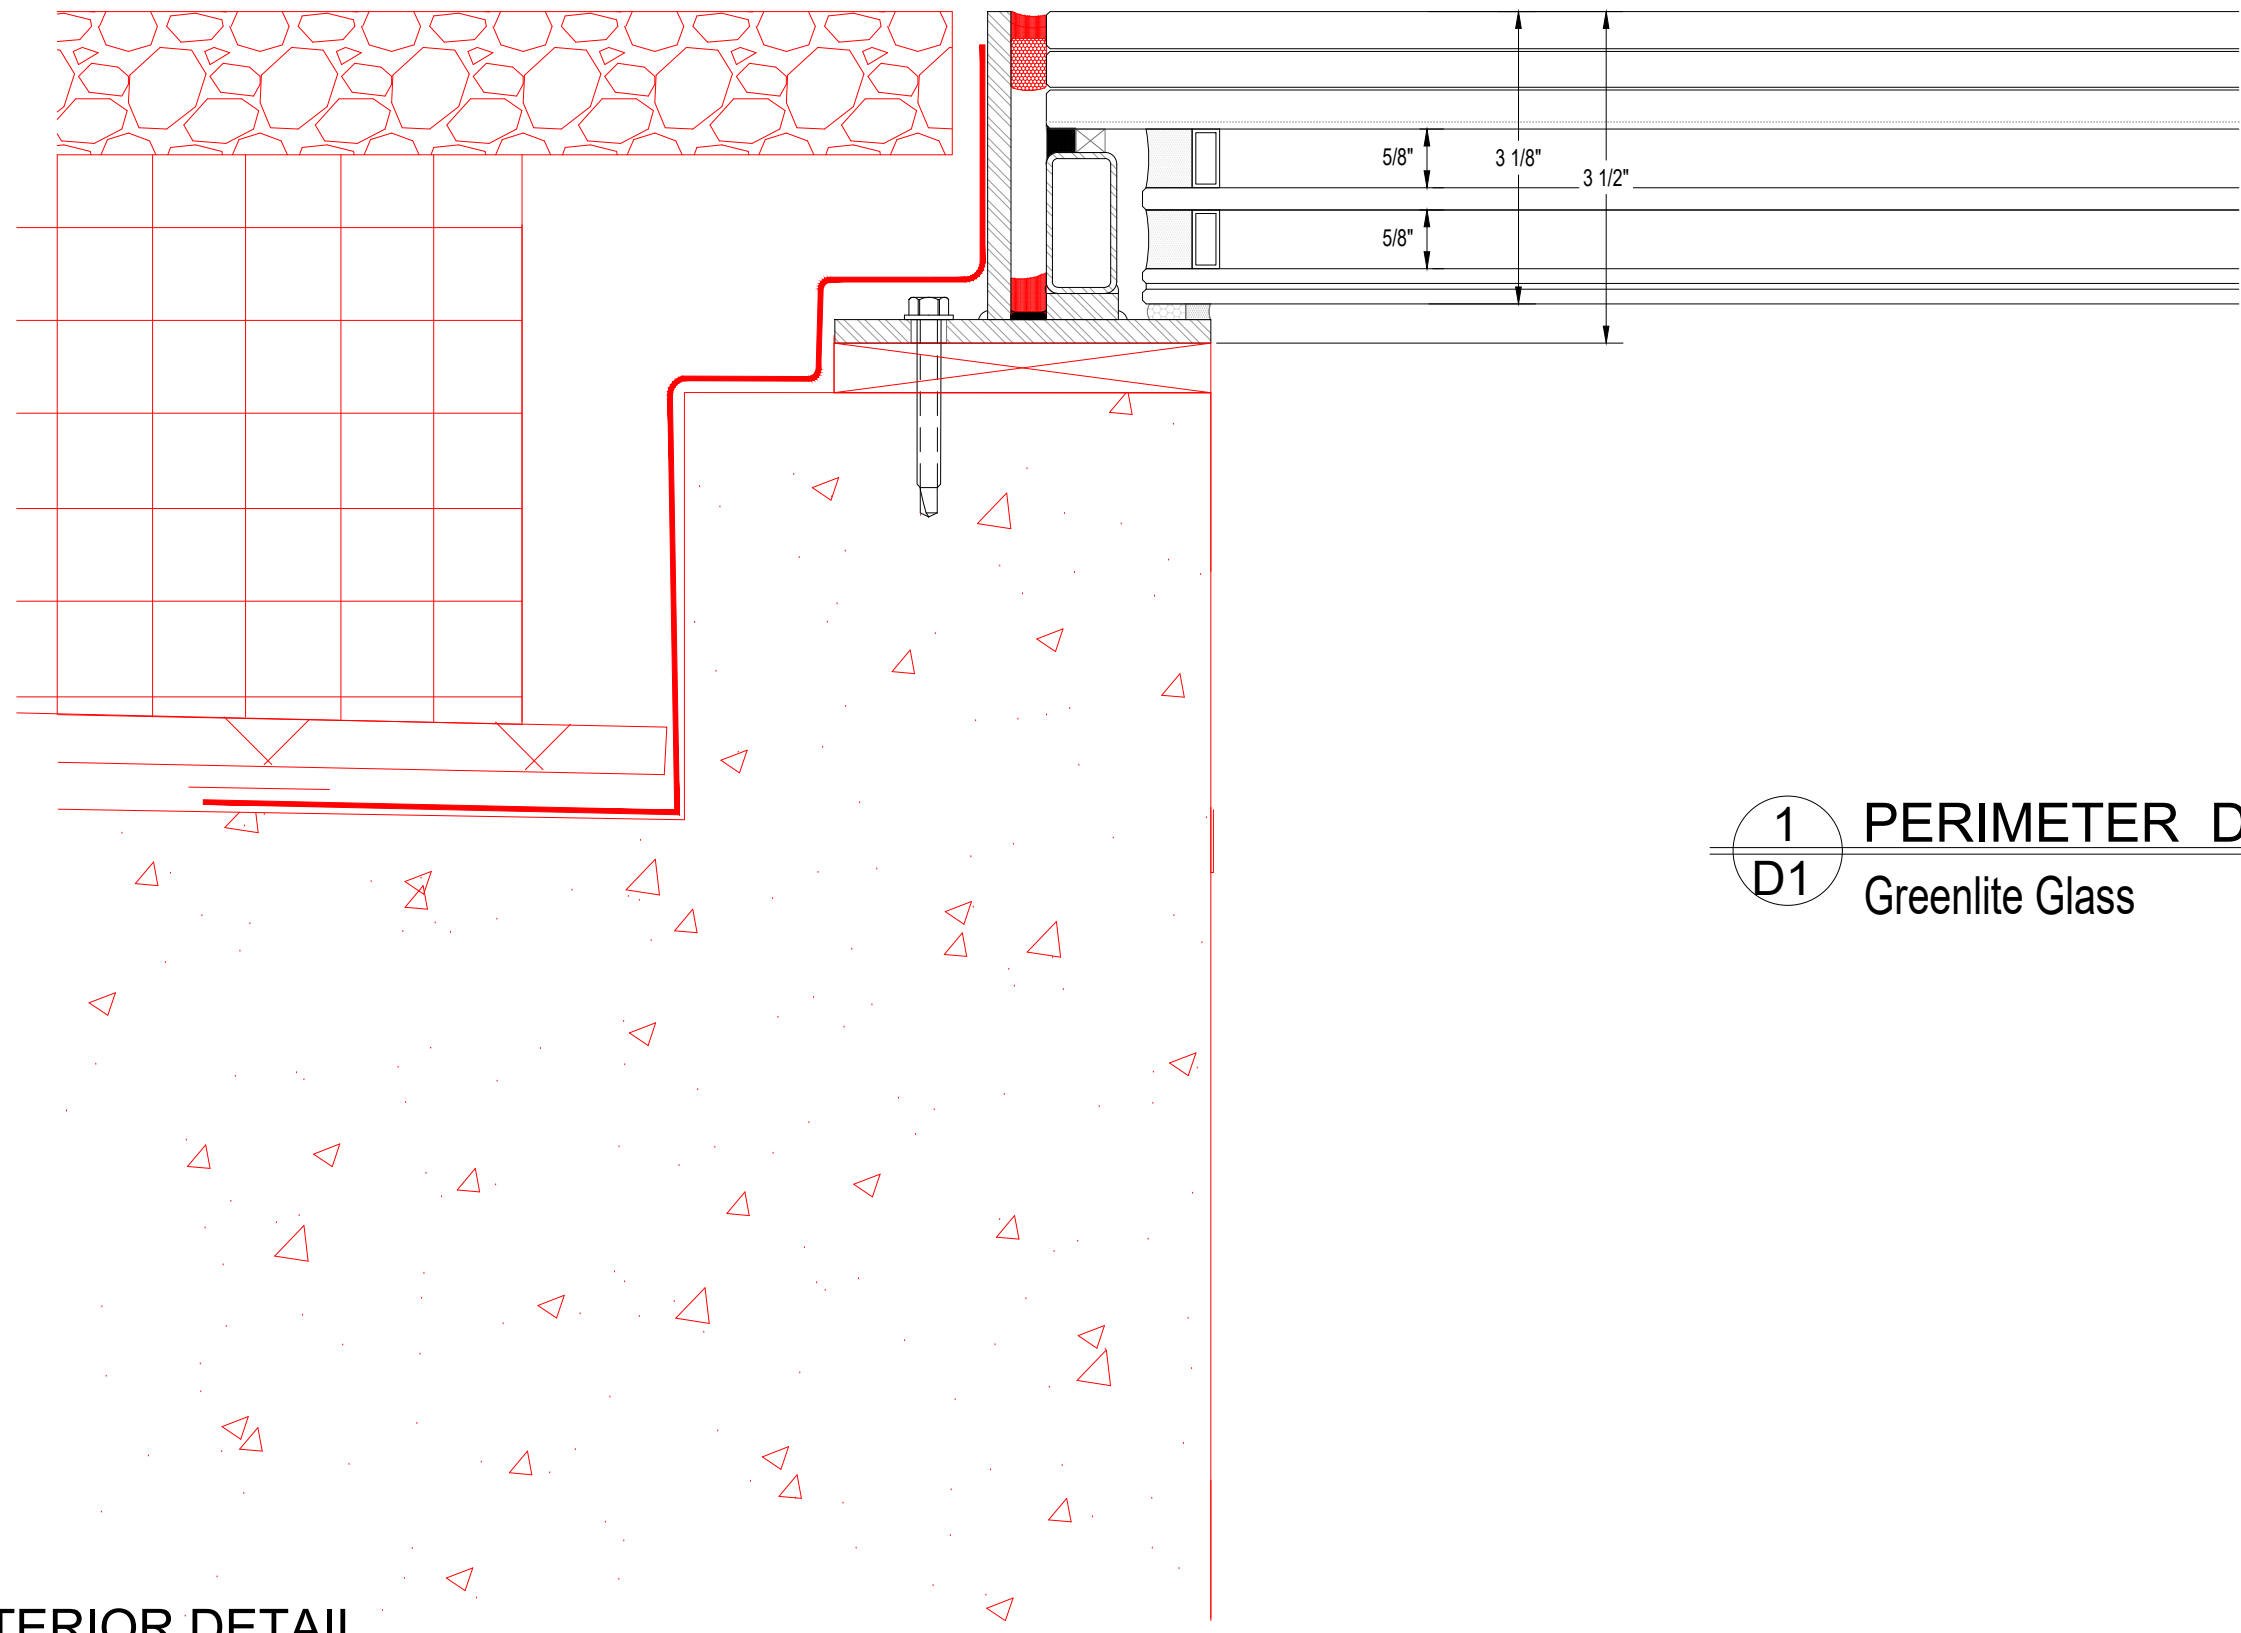

1 PERIMETER DETAIL
D1 Greenlite Glass

TRIPLE-EXTERIOR DETAIL
1 EDGE DETAIL @ CONCRETE
D1 SCALE: 6" = 1'0"
GREENLITE GLASS (EXTERIOR DETAILS)