

| HARDWARE SCHEDULE | | | |
|-------------------|----------|--------|----------|
| ITEM | QUANTITY | SOURCE | MATERIAL |
| RiCON S 80 x 200 | 12 | MTC | STEEL |
| MTB90 | 8 | MTC | STEEL |
| BB435.1000 Type 1 | 20 | SHERPA | ALUMINUM |
| M25 | 2 | SHERPA | ALUMINUM |
| CLT CONNECTOR | 9 | SHERPA | ALUMINUM |
| HTC-P2P M12 60mm | 6 | HILTI | BEECH |
| SC01 | 6 | CUSTOM | STEEL |
| SC02 | 4 | CUSTOM | STEEL |
| SC03 | 4 | CUSTOM | STEEL |
| SC04 | 4 | CUSTOM | STEEL |
| SC05 | 4 | CUSTOM | STEEL |
| SC06 | 2 | CUSTOM | STEEL |
| SC07 | 2 | CUSTOM | STEEL |
| SC08 | 3 | CUSTOM | STEEL |
| SC09 | 2 | CUSTOM | STEEL |
| SC10 | 2 | CUSTOM | STEEL |
| SC11 | 1 | CUSTOM | STEEL |



These drawing sets are provided for **educational purposes only** and have not been approved by a licensed professional engineer or architect. They must not be used for the purposes of construction of any kind without full engineering review, stamping by a licensed professional, and compliance with all applicable local, provincial, and national building codes and standards.

British Columbia Institute of Technology (BCIT) and the Mass Timber Training Network (MTAT) make no representations or warranties, express or implied, regarding the structural adequacy, safety, or code compliance of the designs shown. BCIT and MTAT accept no liability for any loss, injury, or damage arising from reliance on these documents outside of their intended educational use.



PROJECT:
MASS TIMBER FULL SCALE PROJECT

SHEET TITLE:
COVER SHEET

PROJECT NO.:
2601.01
 SCALE:
AS NOTED
 DATE:
2026-03-30
 DRAWN BY:
AJ

SHEET NO.:
MT001







PROJECT:
MASS TIMBER FULL SCALE PROJECT

SHEET TITLE:
PERSPECTIVE VIEWS


PROJECT NO.:
2601.01
 SCALE:
AS NOTED
 DATE:
2026-03-30
 DRAWN BY:
AJ


SHEET NO.:
MT002

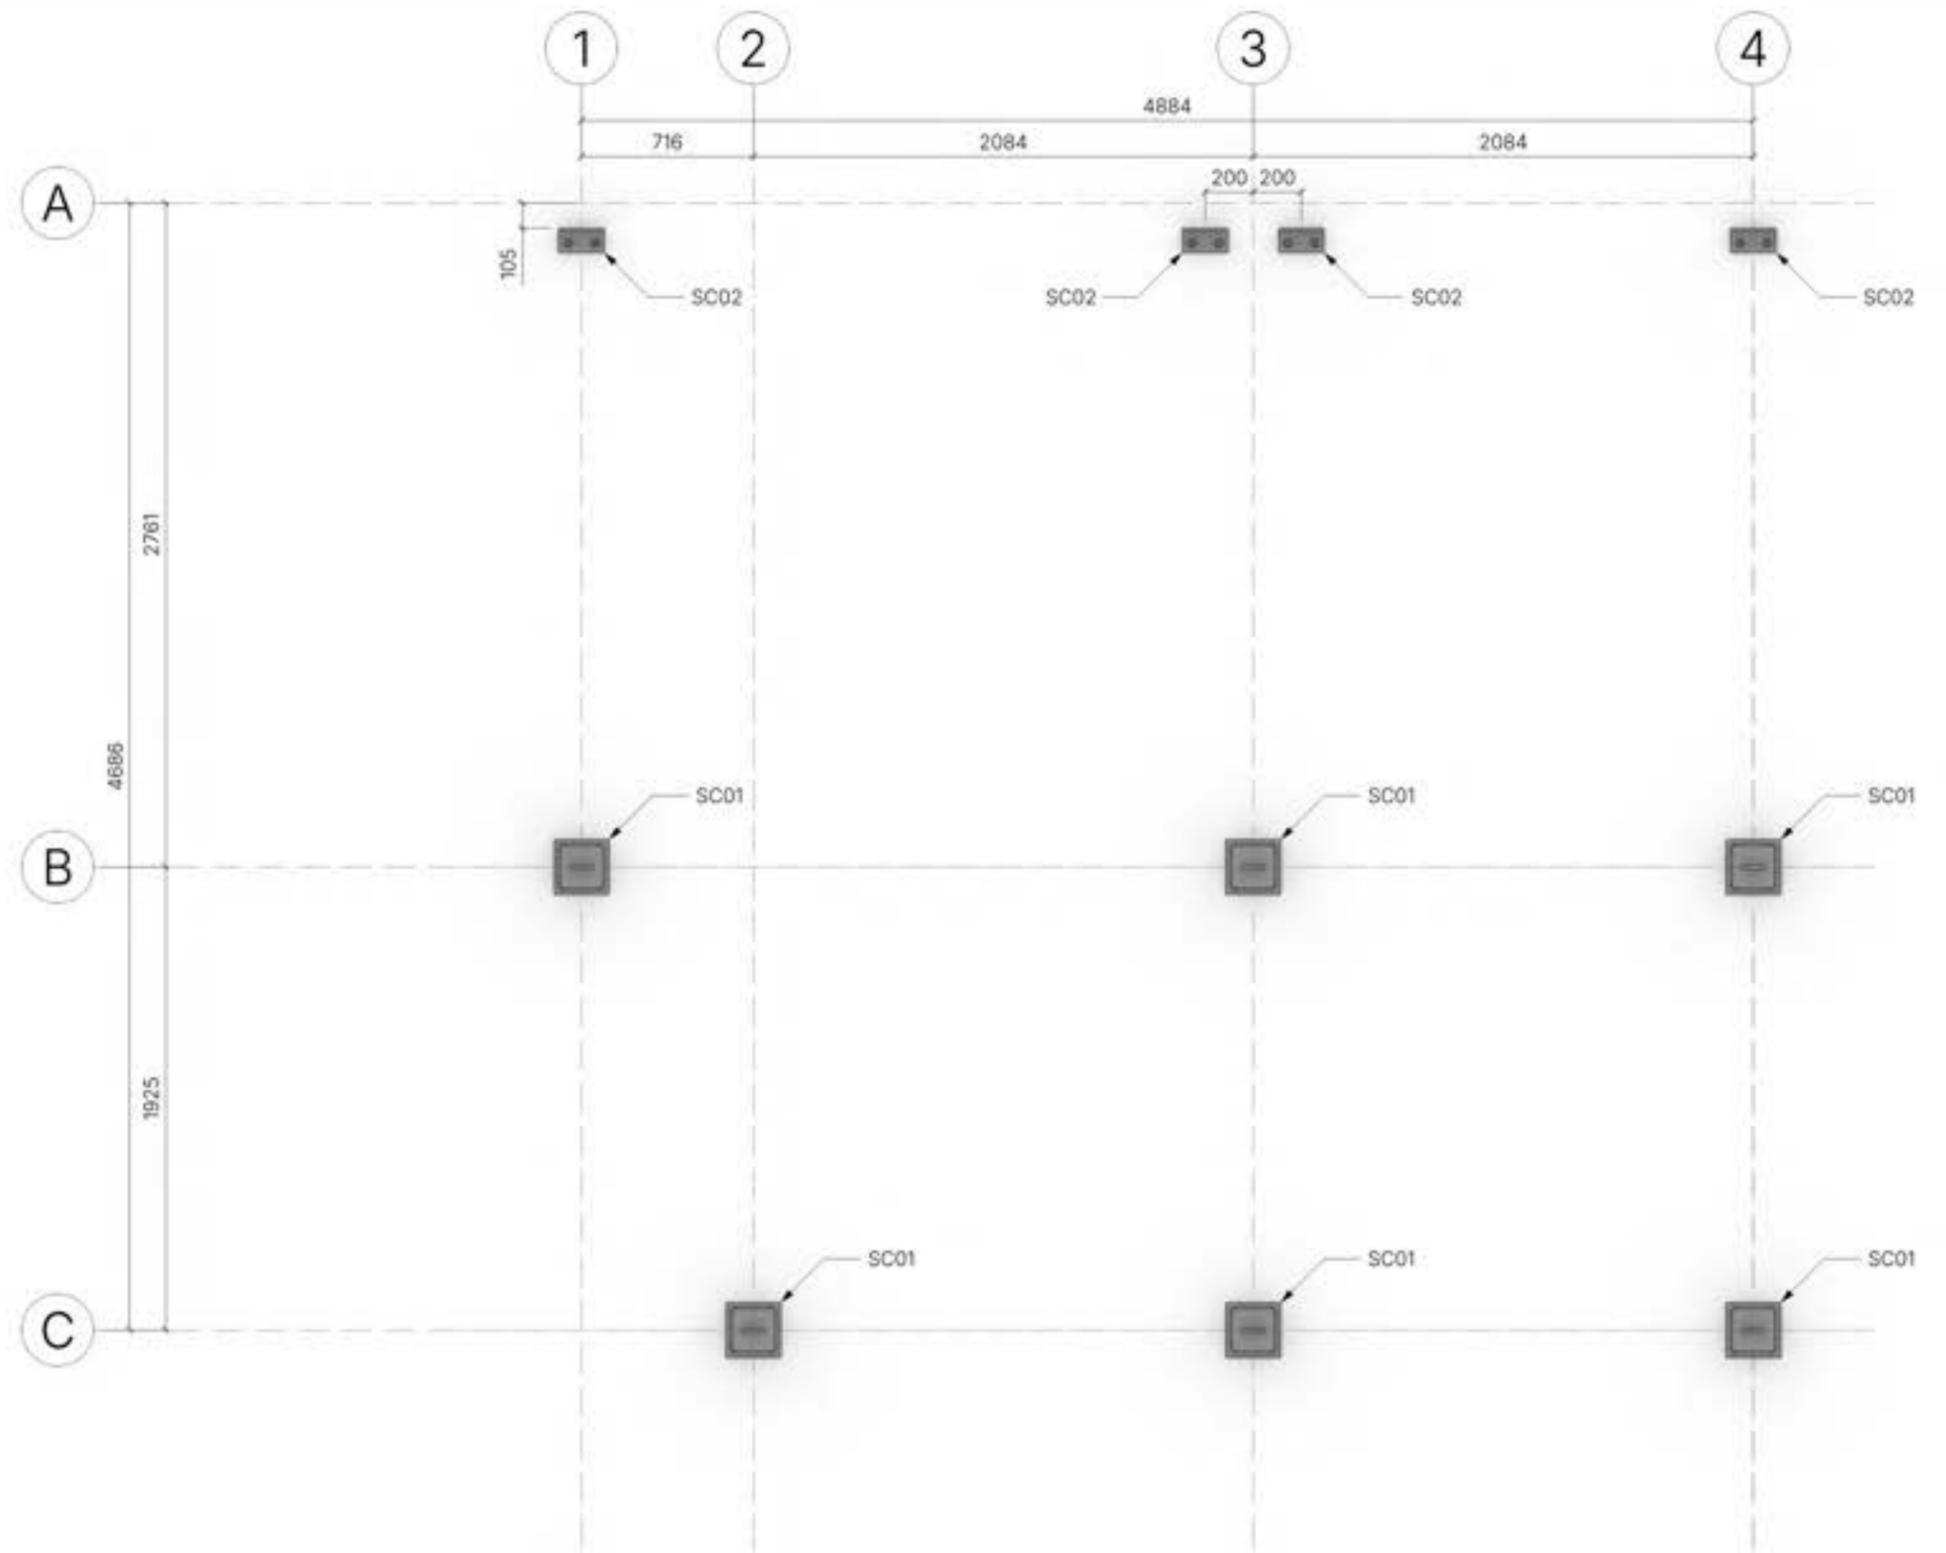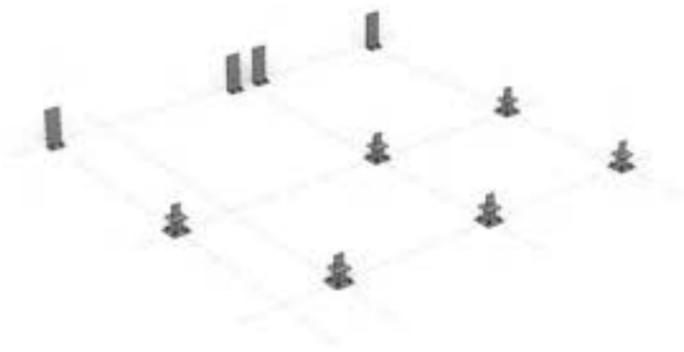


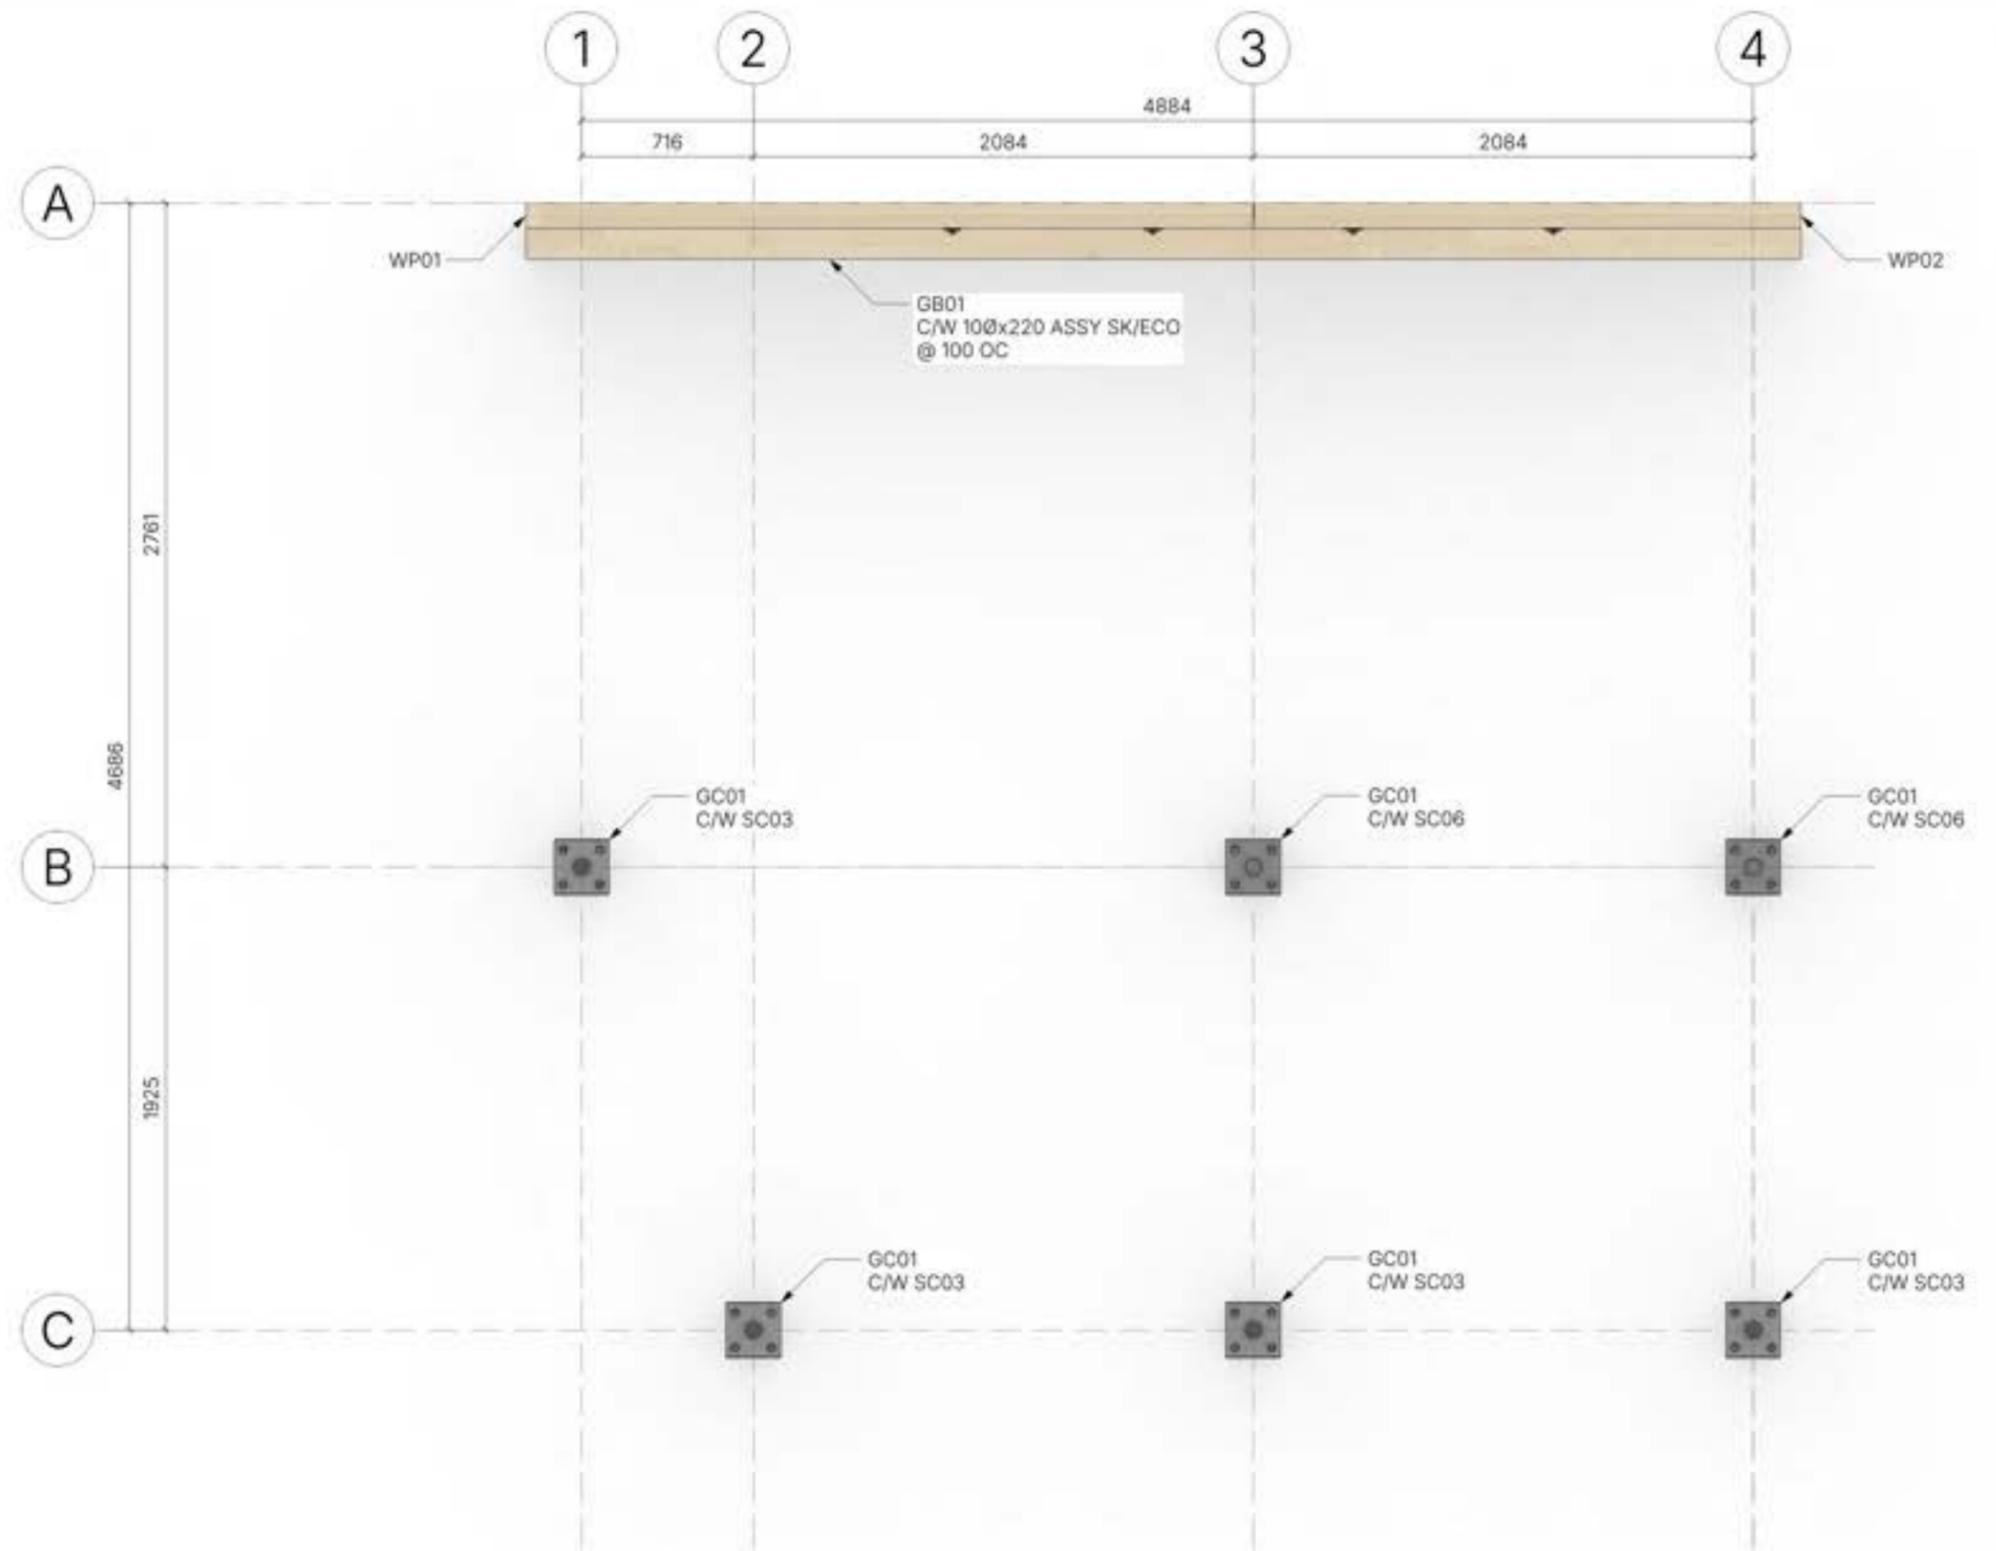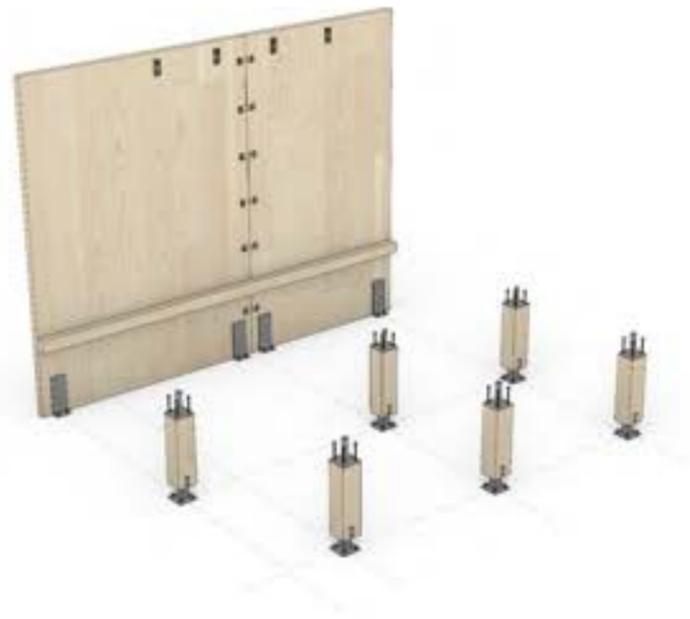



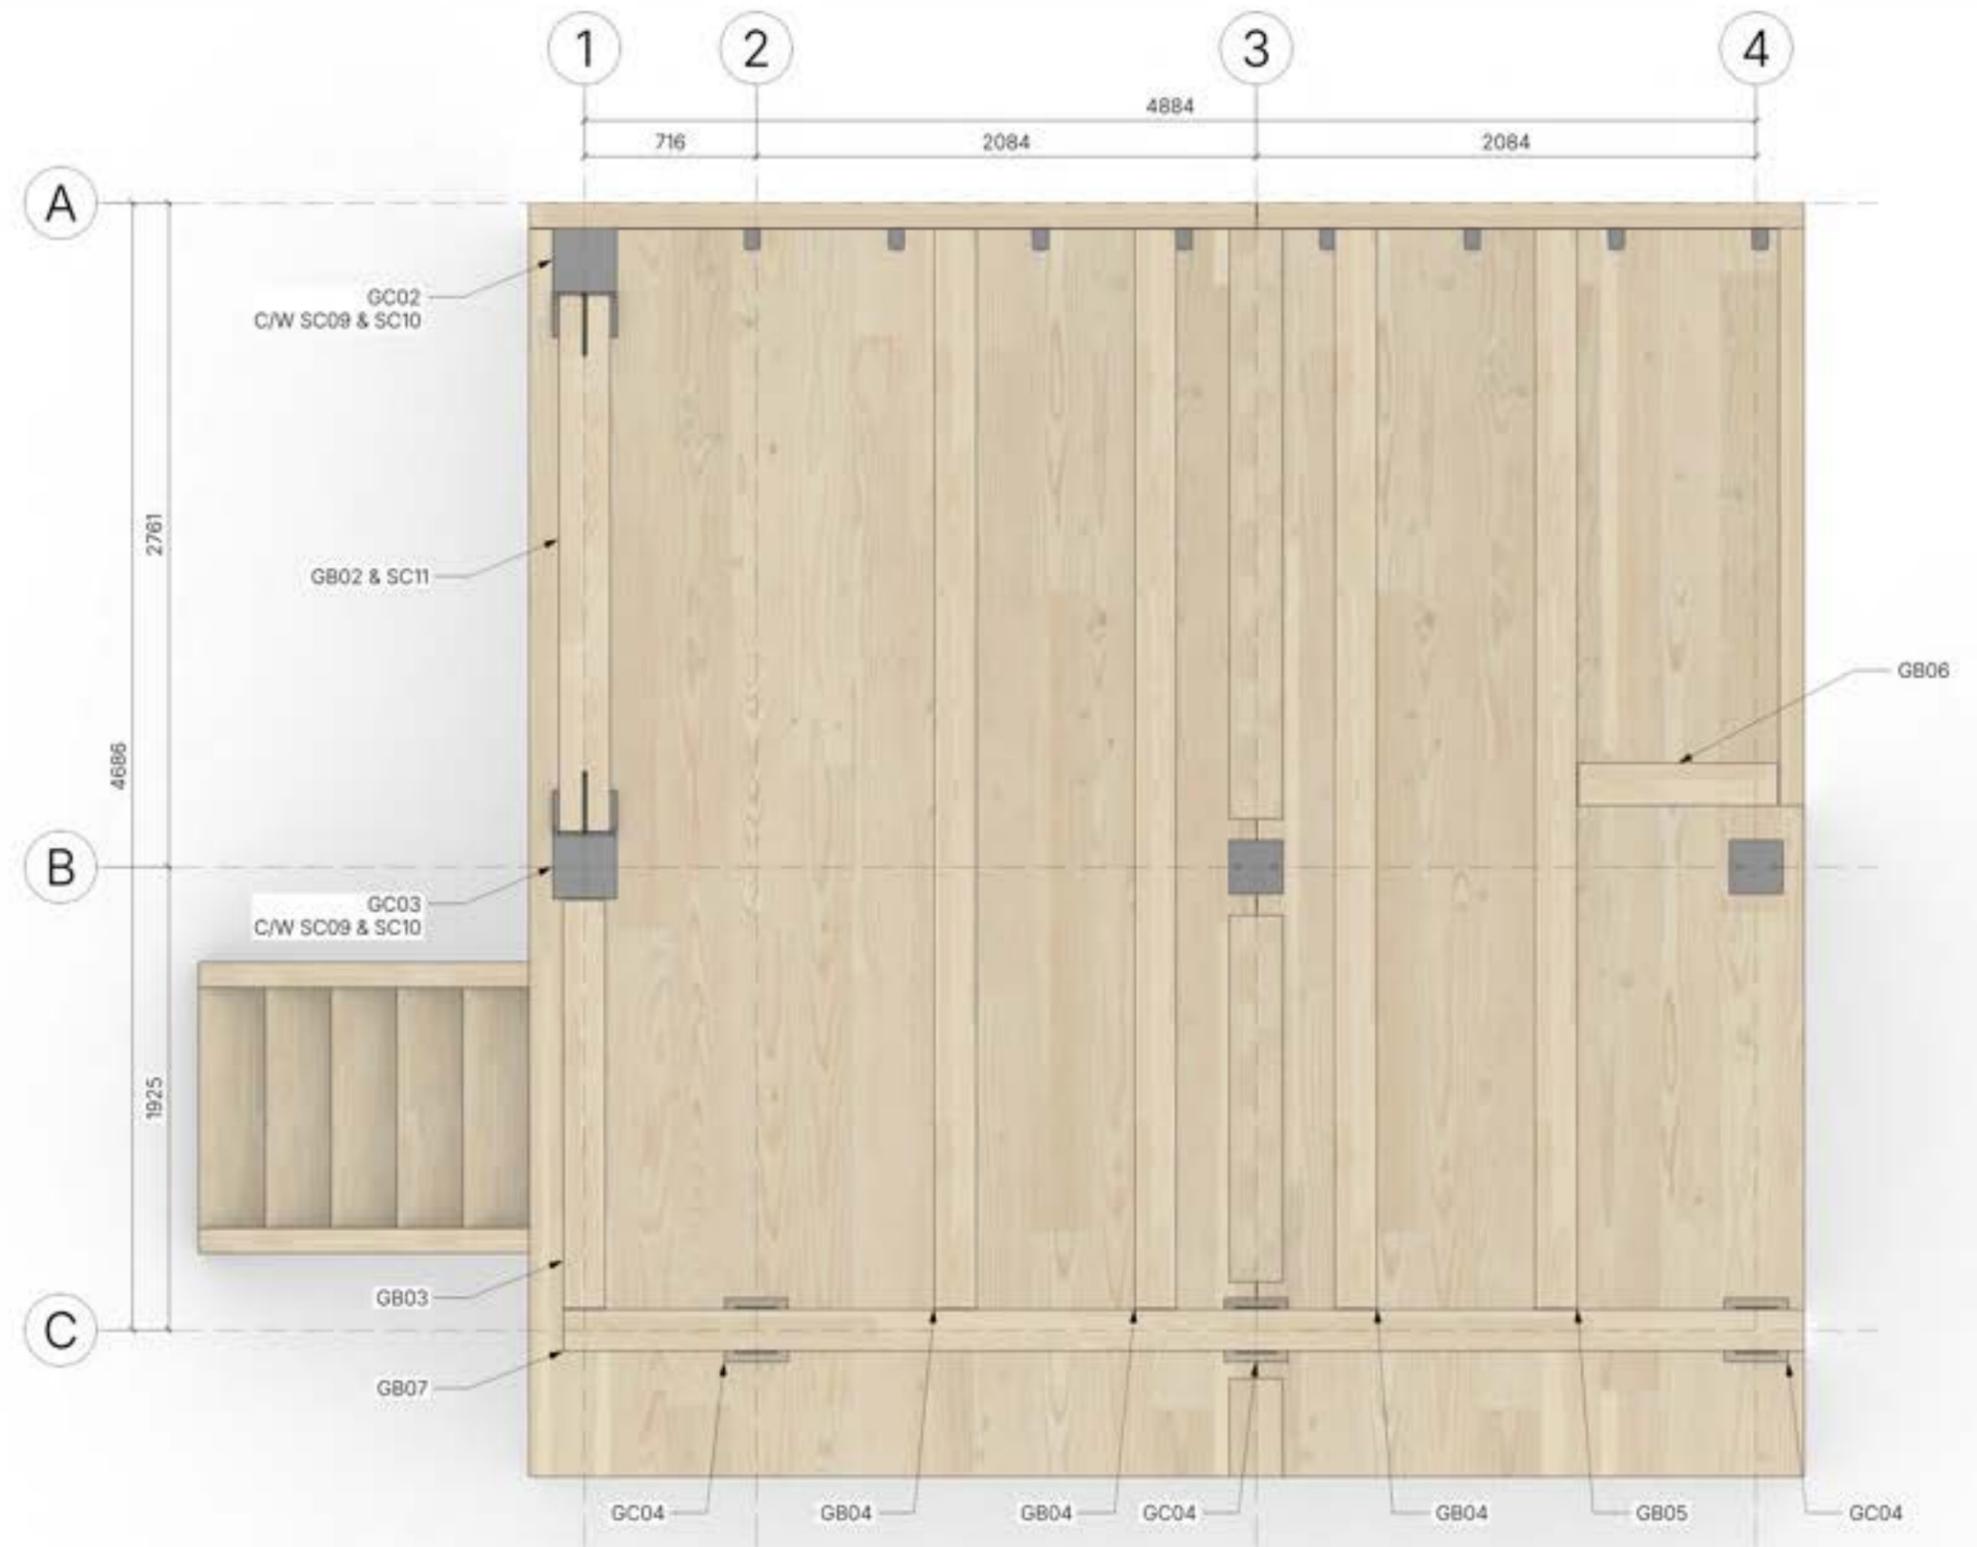

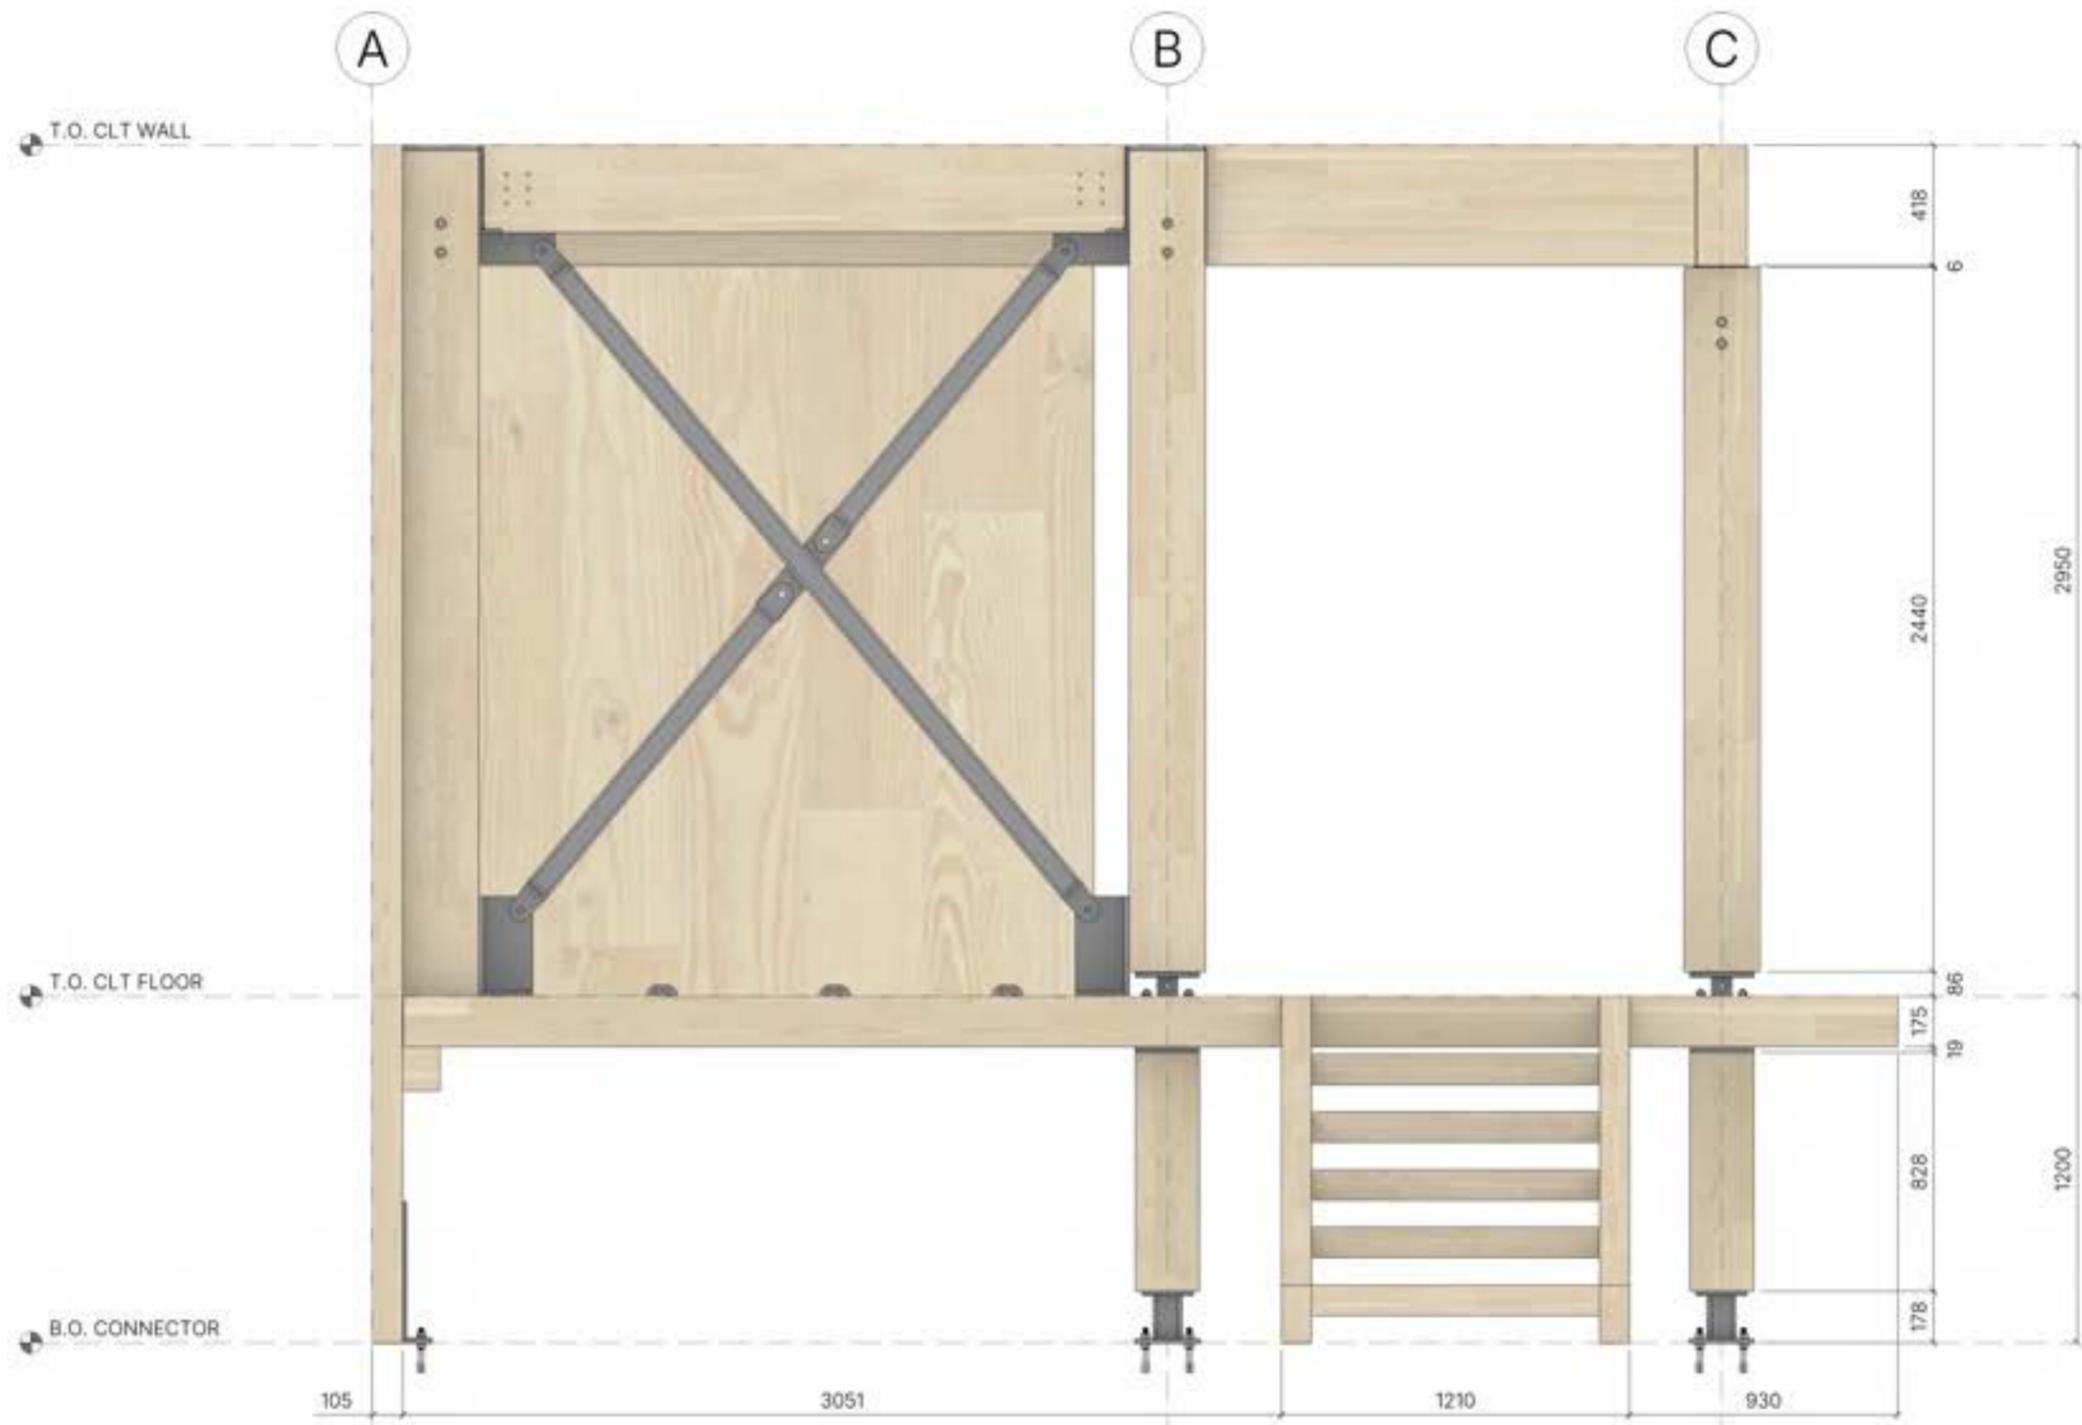

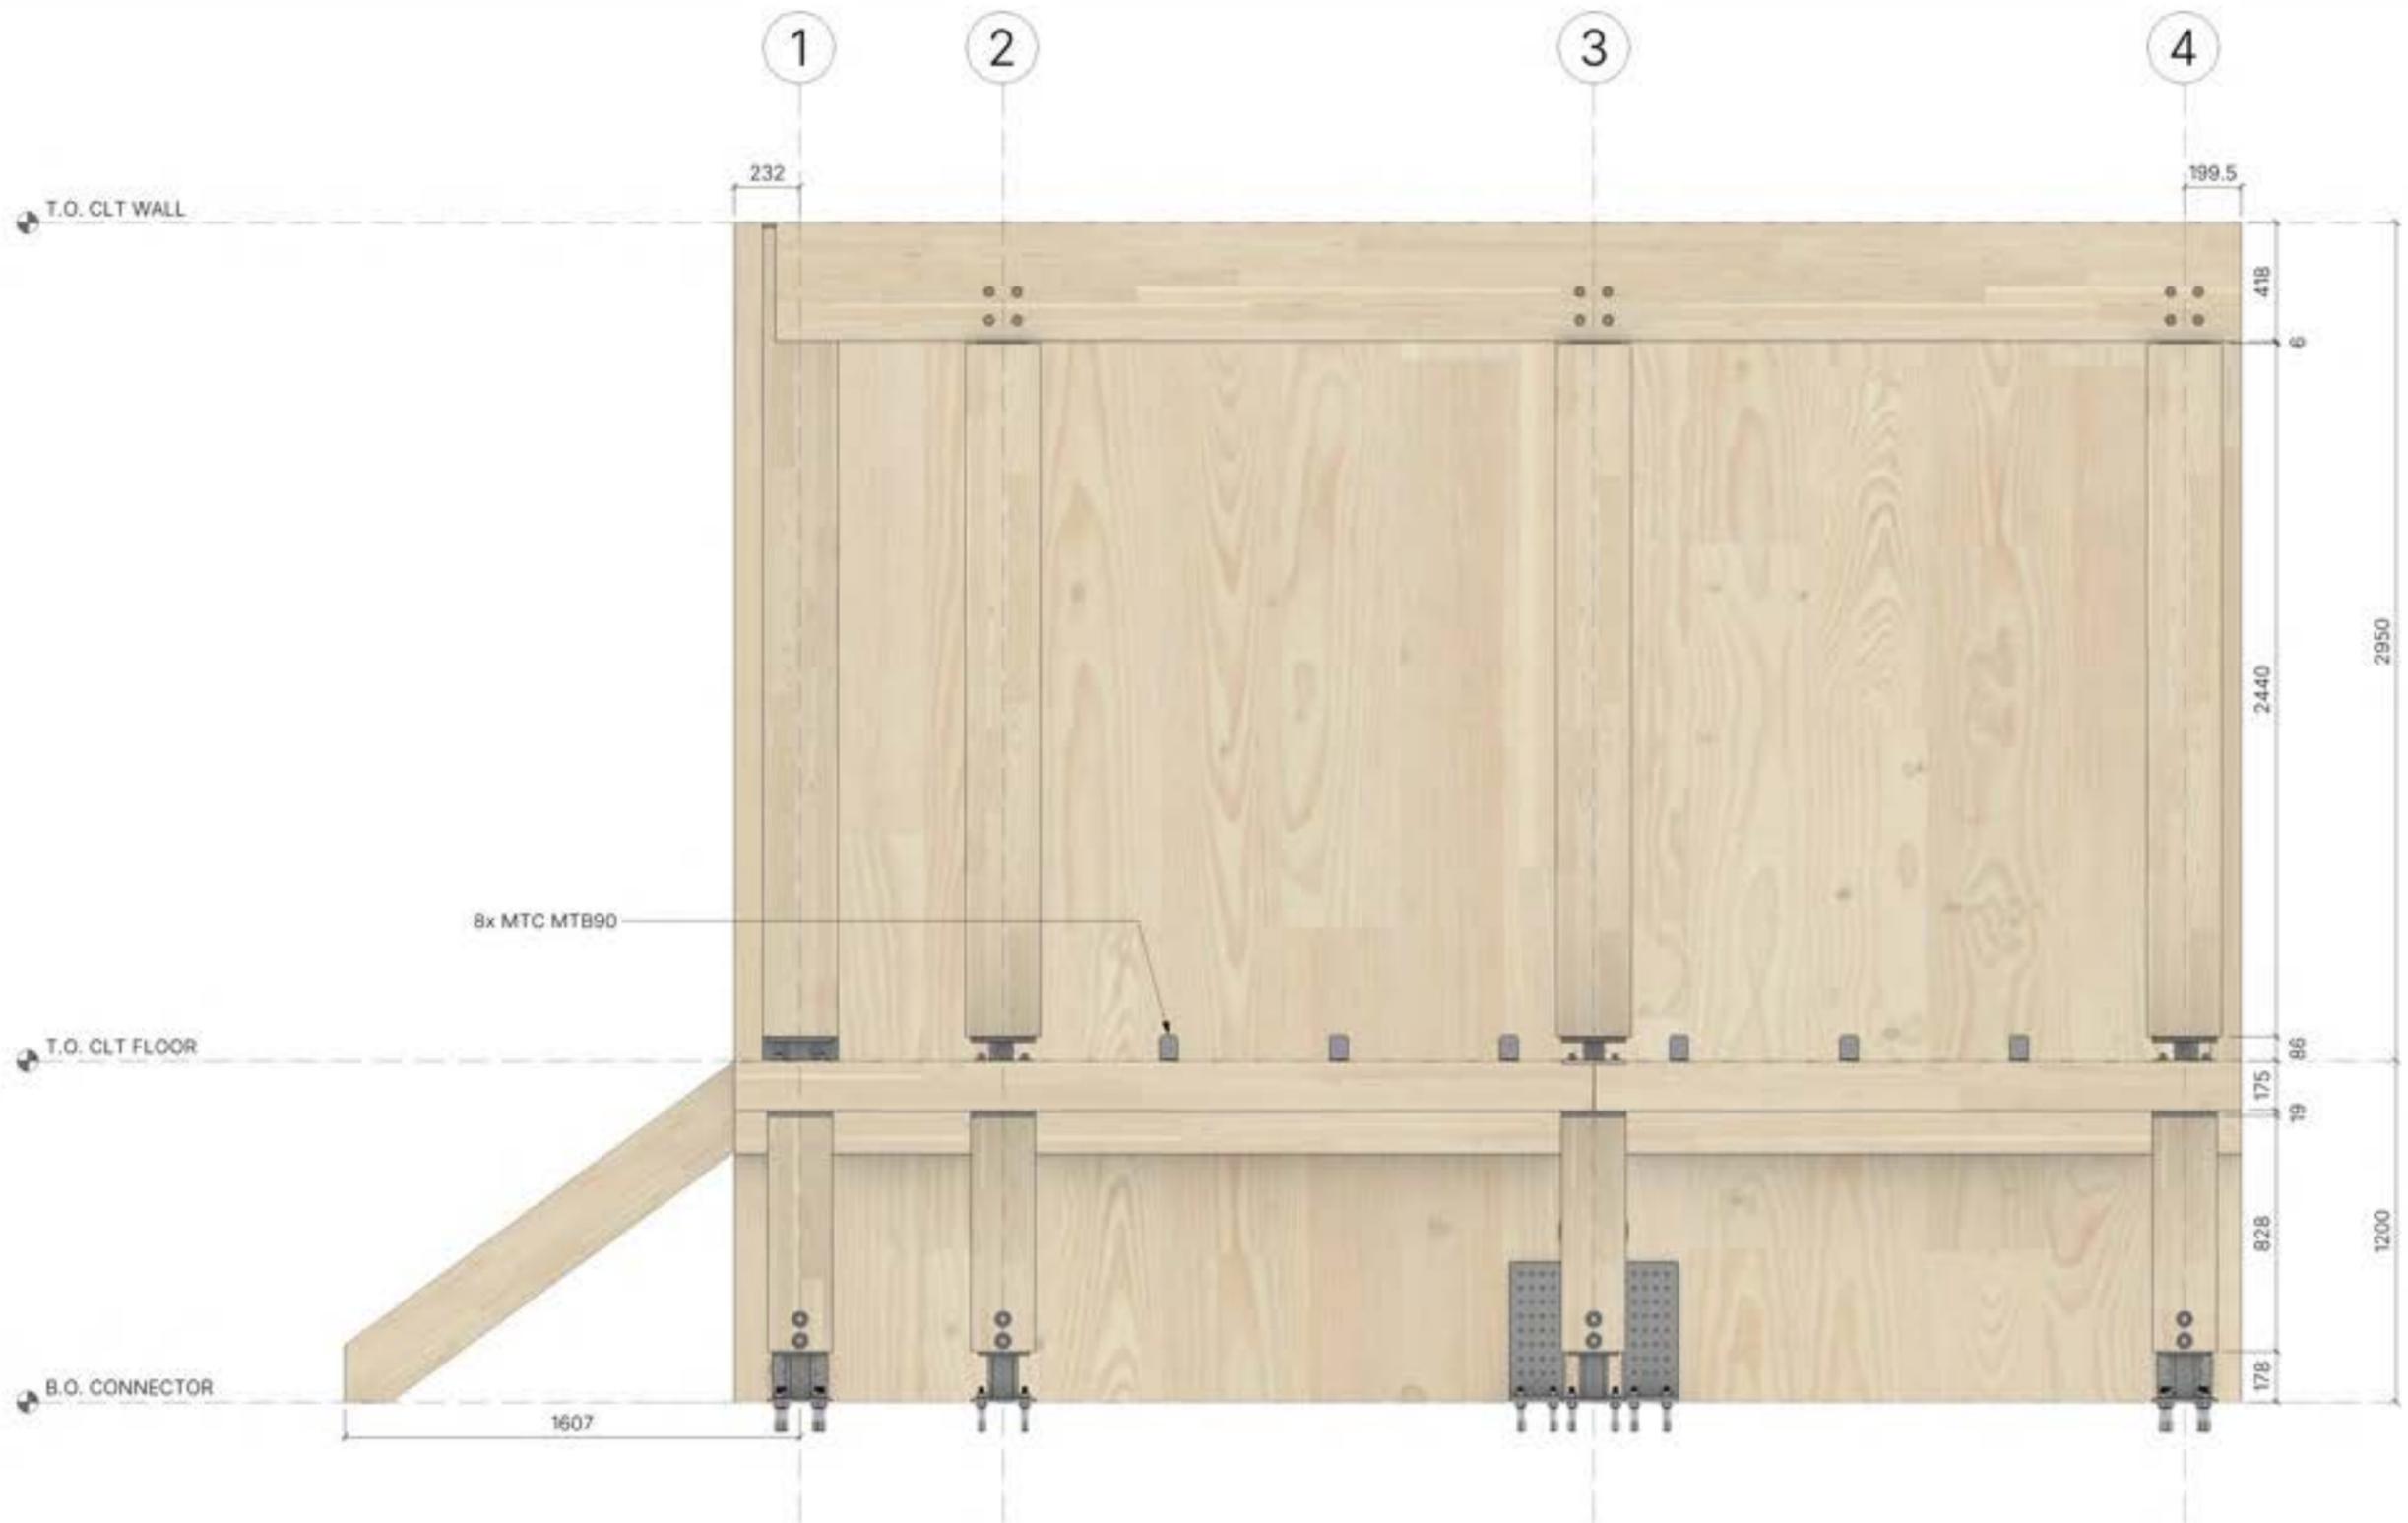

PROJECT:
MASS TIMBER FULL SCALE PROJECT

SHEET TITLE:
BUILDING ELEVATION

PROJECT NO.:
2601.01
 DATE:
2026-03-30
 SCALE:
1:25
 DRAWN BY:
AJ

SHEET NO.:
MT202

PROPRIETARY AND CONFIDENTIAL. ALL DRAWINGS ARE THE PROPERTY OF ARCADE BY FORM SPECIALTY PRODUCTS LTD. AND SHALL NOT BE REPRODUCED WITHOUT WRITTEN PERMISSION. VISIT US: TIMBERWORKS.COM





PROJECT:
MASS TIMBER FULL SCALE PROJECT

SHEET TITLE:
BUILDING ELEVATION

PROJECT NO.:
2601.01
 SCALE:
1:25
 DATE:
2026-03-30
 DRAWN BY:
AJ

SHEET NO.:
MT203

PROPRIETARY AND CONFIDENTIAL. ALL DRAWINGS ARE THE PROPERTY OF ARCADE BY FORM SPECIALTY PRODUCTS LTD. AND SHALL NOT BE REPRODUCED WITHOUT WRITTEN PERMISSION. VERIFY ALL DIMENSIONS ON SITE.

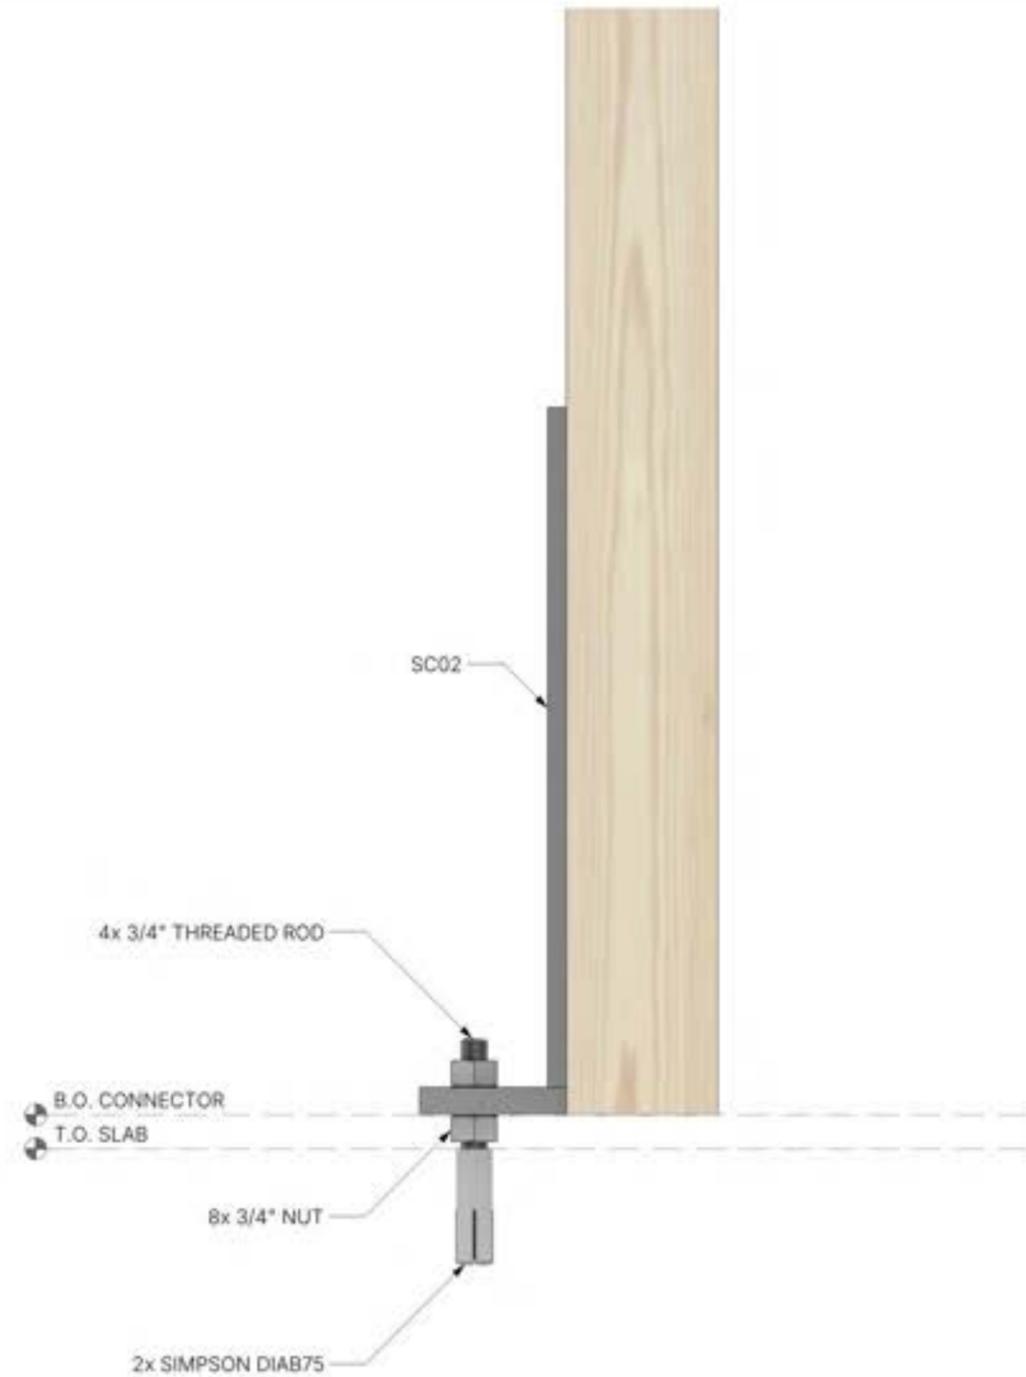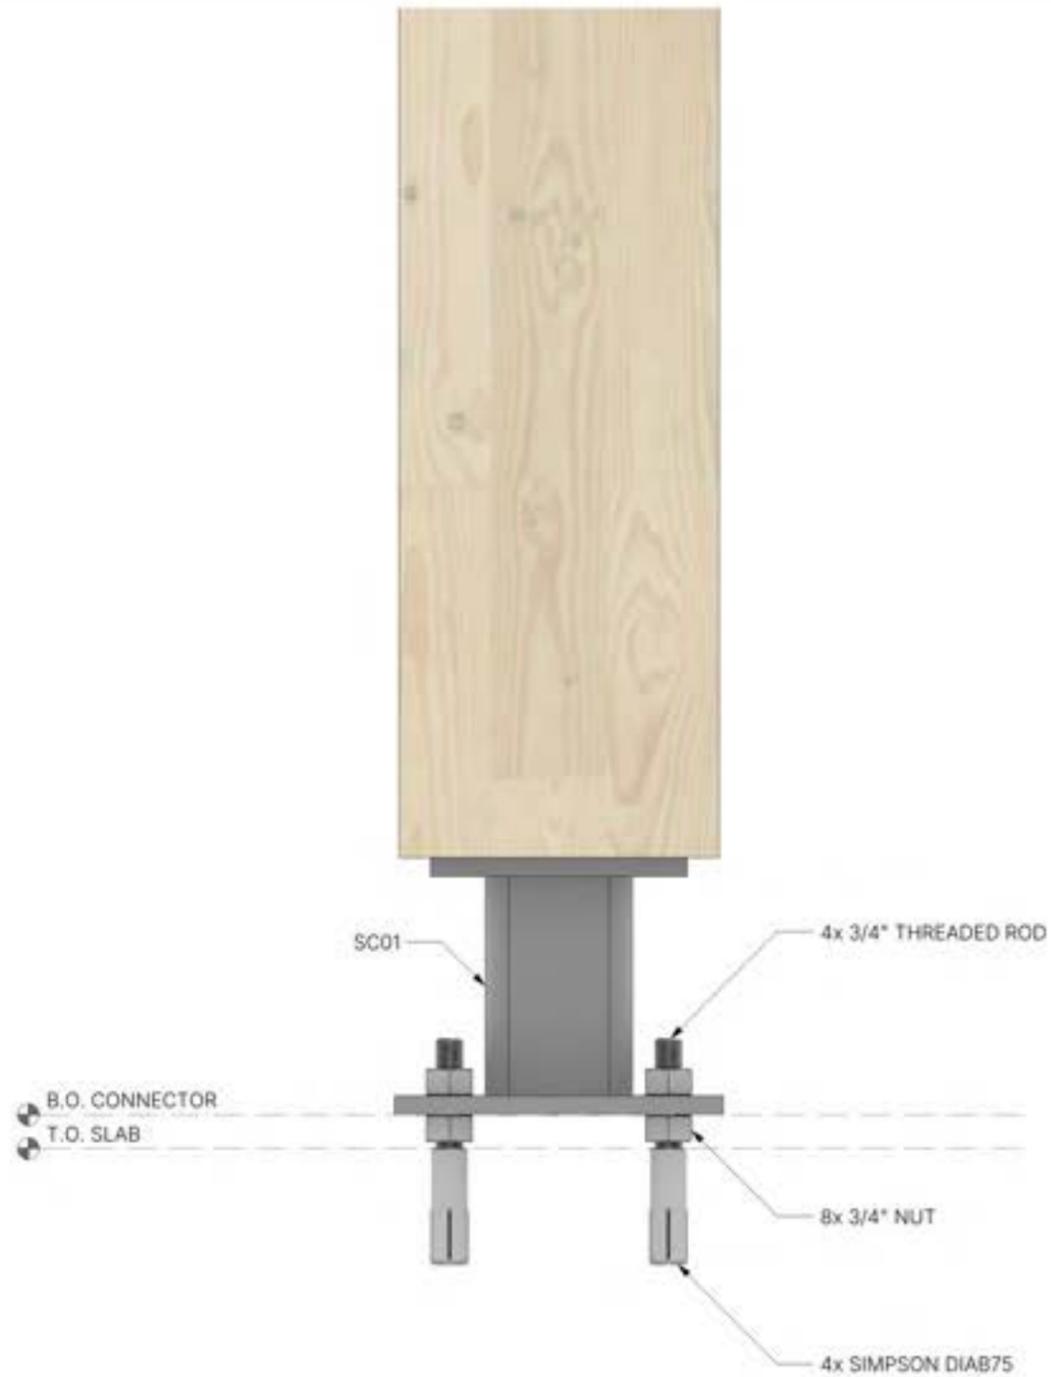

| PART | QUANTITY | SOURCE | MATERIAL |
|-------------------|----------|---------|----------|
| SC01 | 6 | CUSTOM | STEEL |
| SC02 | 4 | CUSTOM | STEEL |
| HARDWARE | | | |
| DIAB75 | 32 | SIMPSON | STEEL |
| 3/4" THREADED ROD | 32 | | STEEL |
| 3/4" NUT | 64 | | STEEL |



PROJECT:
MASS TIMBER FULL SCALE PROJECT

SHEET TITLE:
BASE DETAIL

PROJECT NO.:
2601.01

DATE:
2026-03-30


SCALE:
AS NOTED


DRAWN BY:
AJ


SHEET NO.:
MT401


PROPRIETARY AND CONFIDENTIAL. ALL DRAWINGS ARE THE PROPERTY OF AECOM IN FORM SPECIALTY PRODUCTS LTD. AND SHALL NOT BE REPRODUCED WITHOUT WRITTEN PERMISSION. VISIT AECOM.COM FOR MORE INFORMATION.




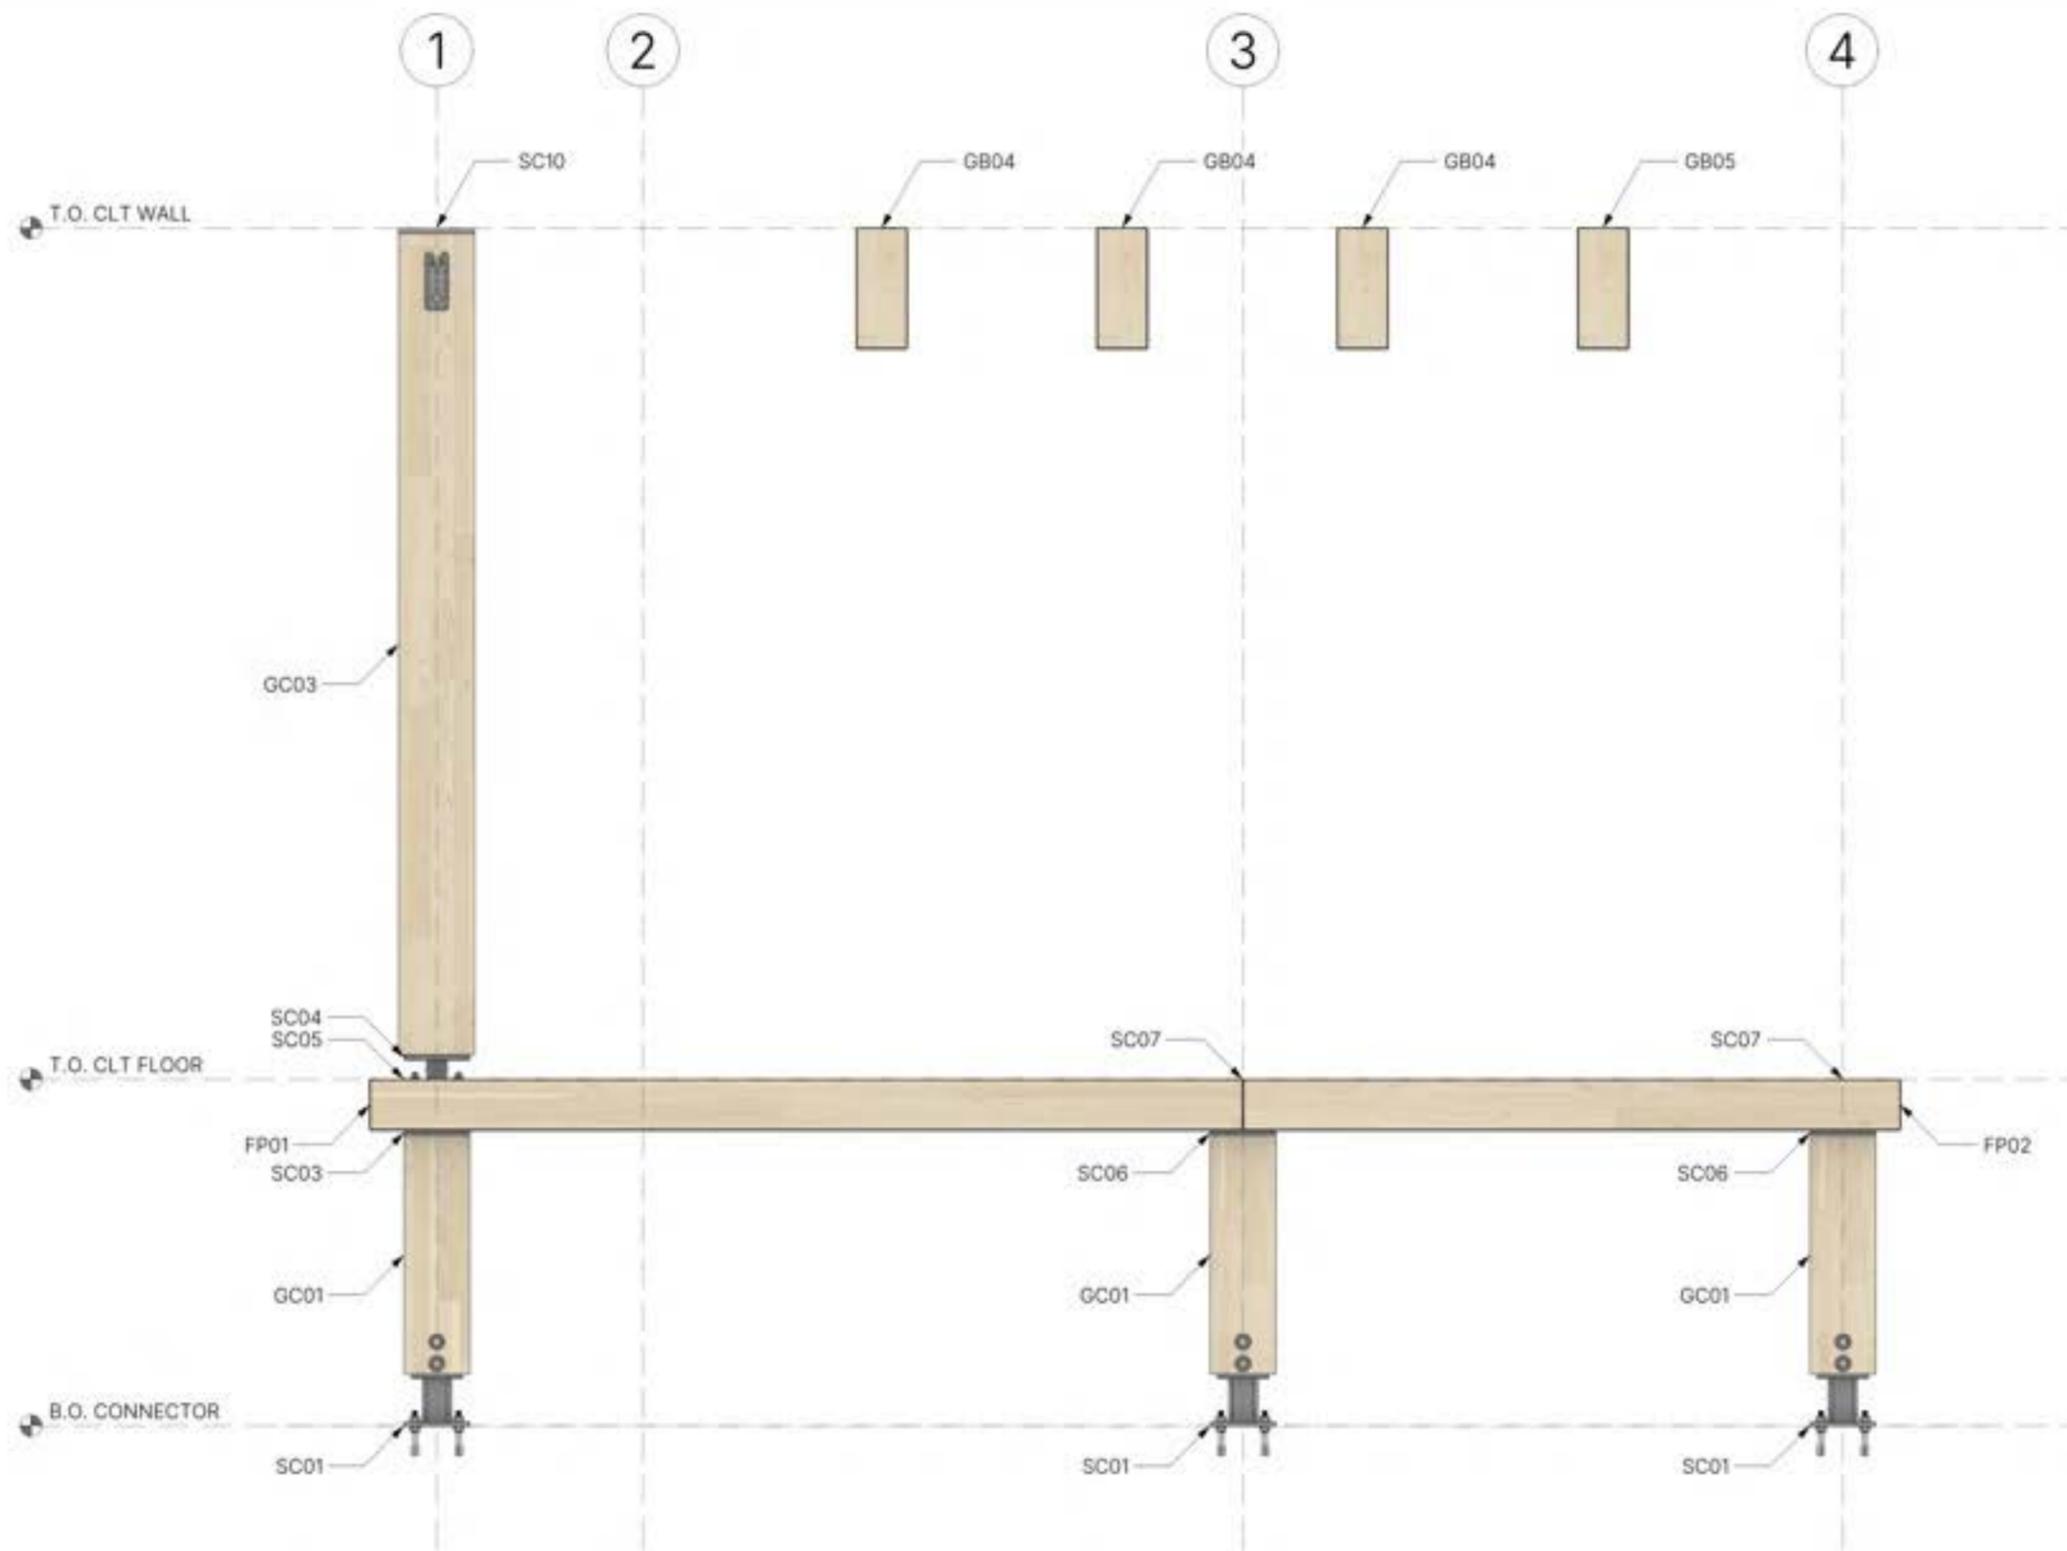


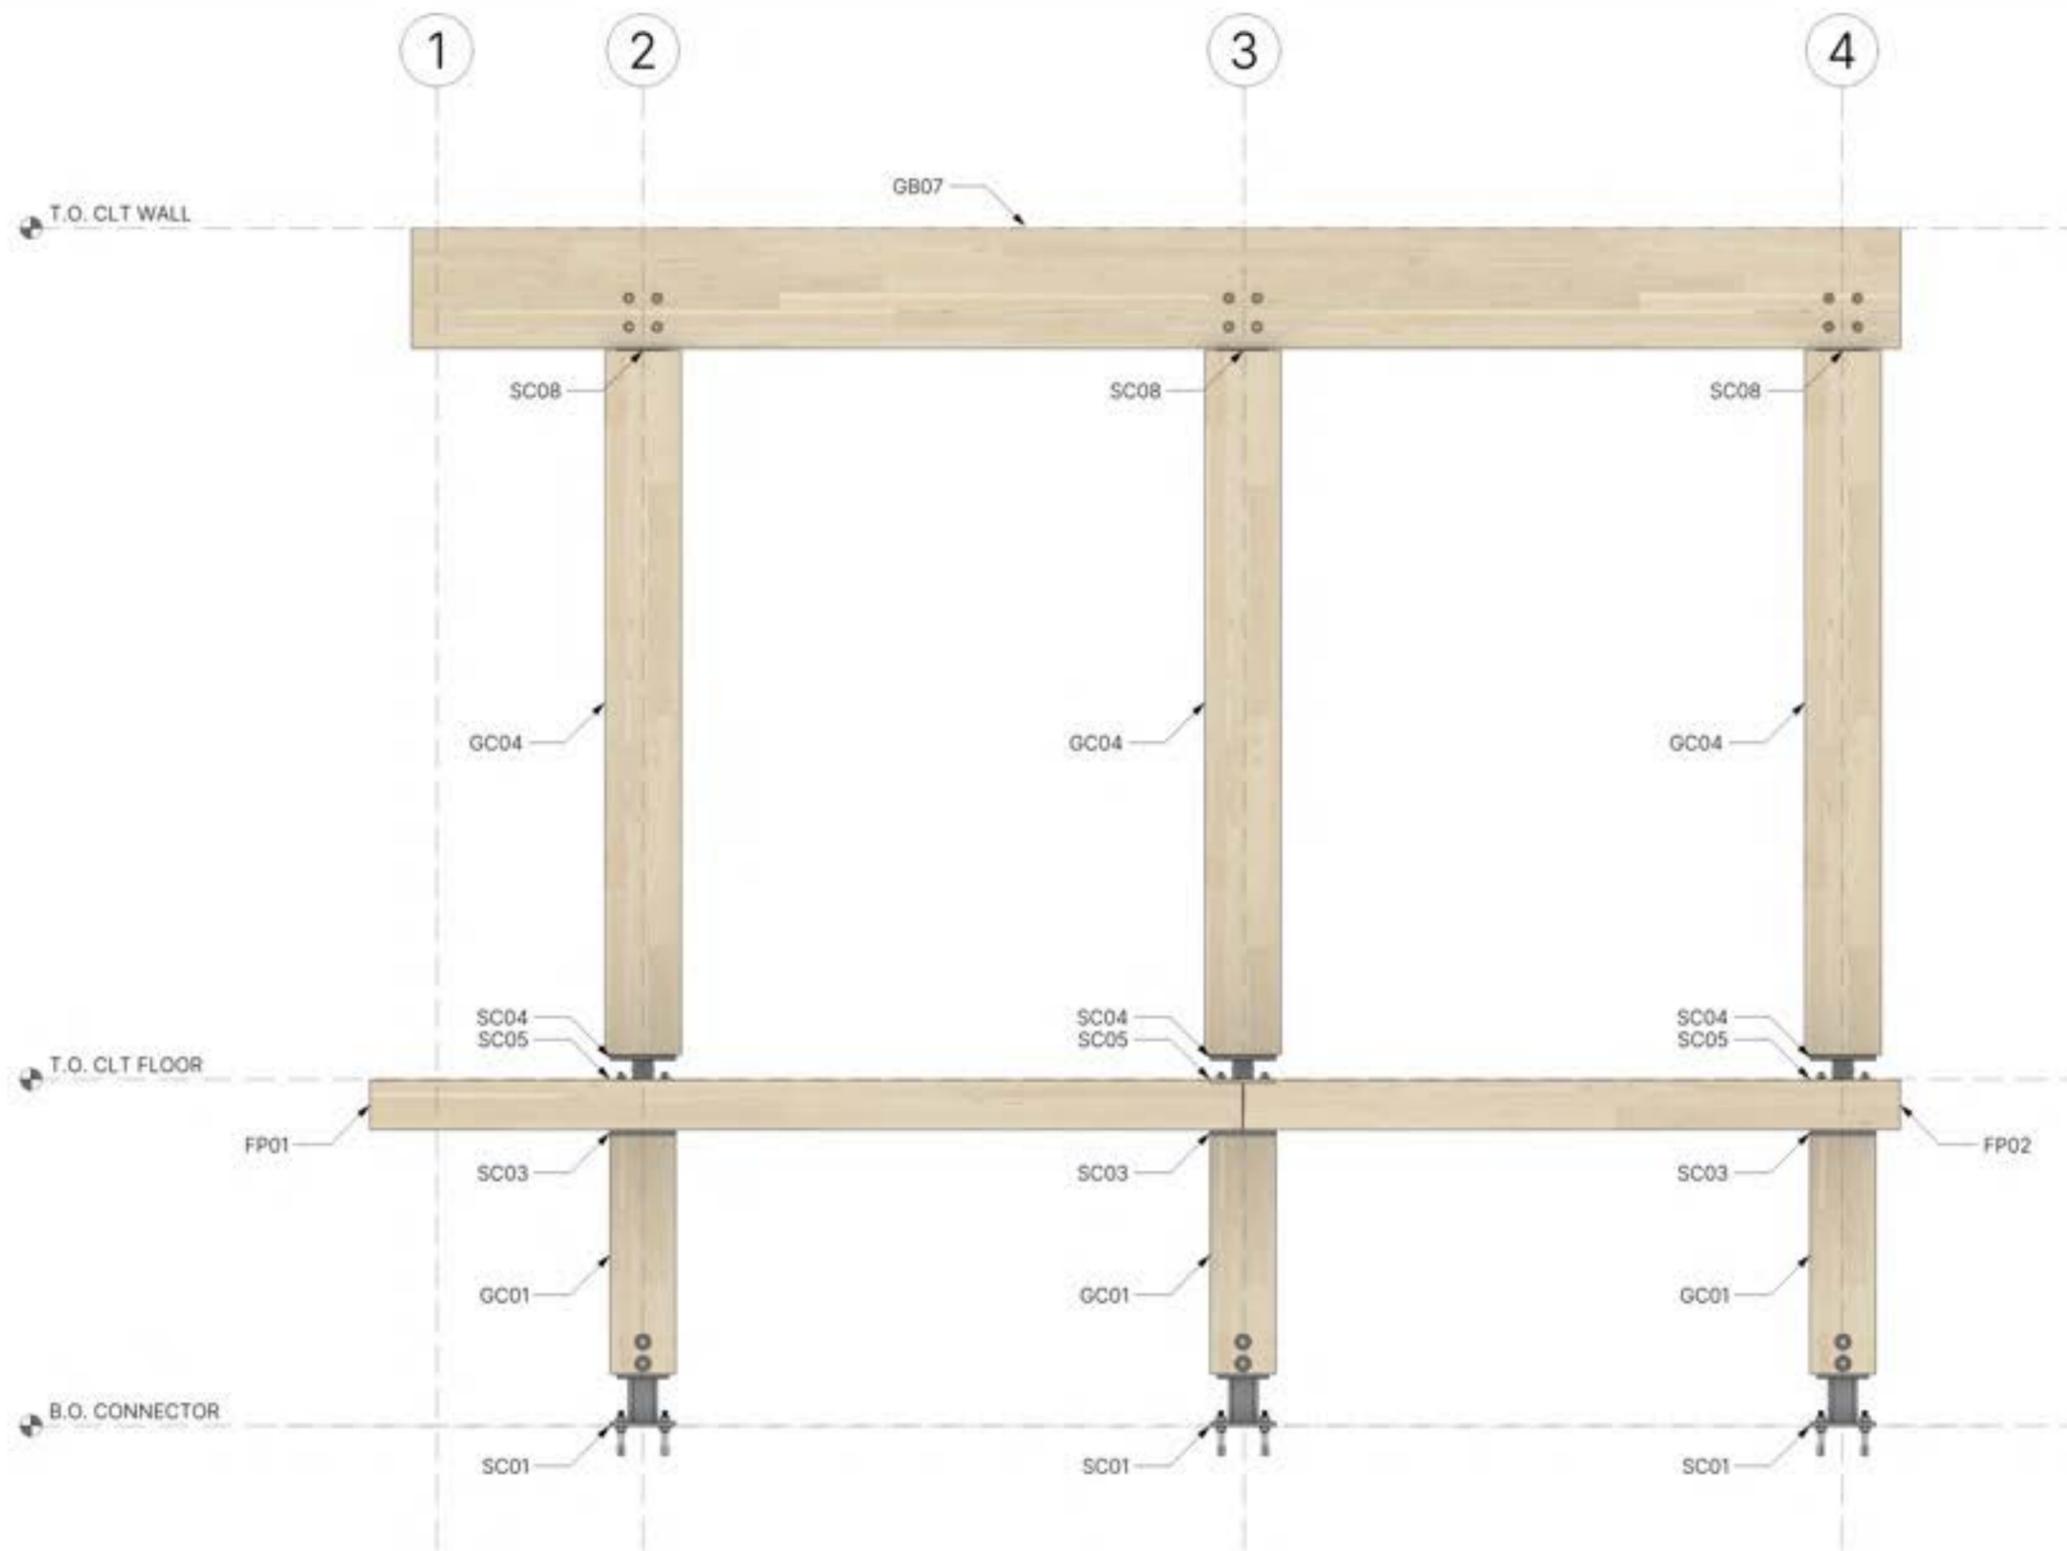

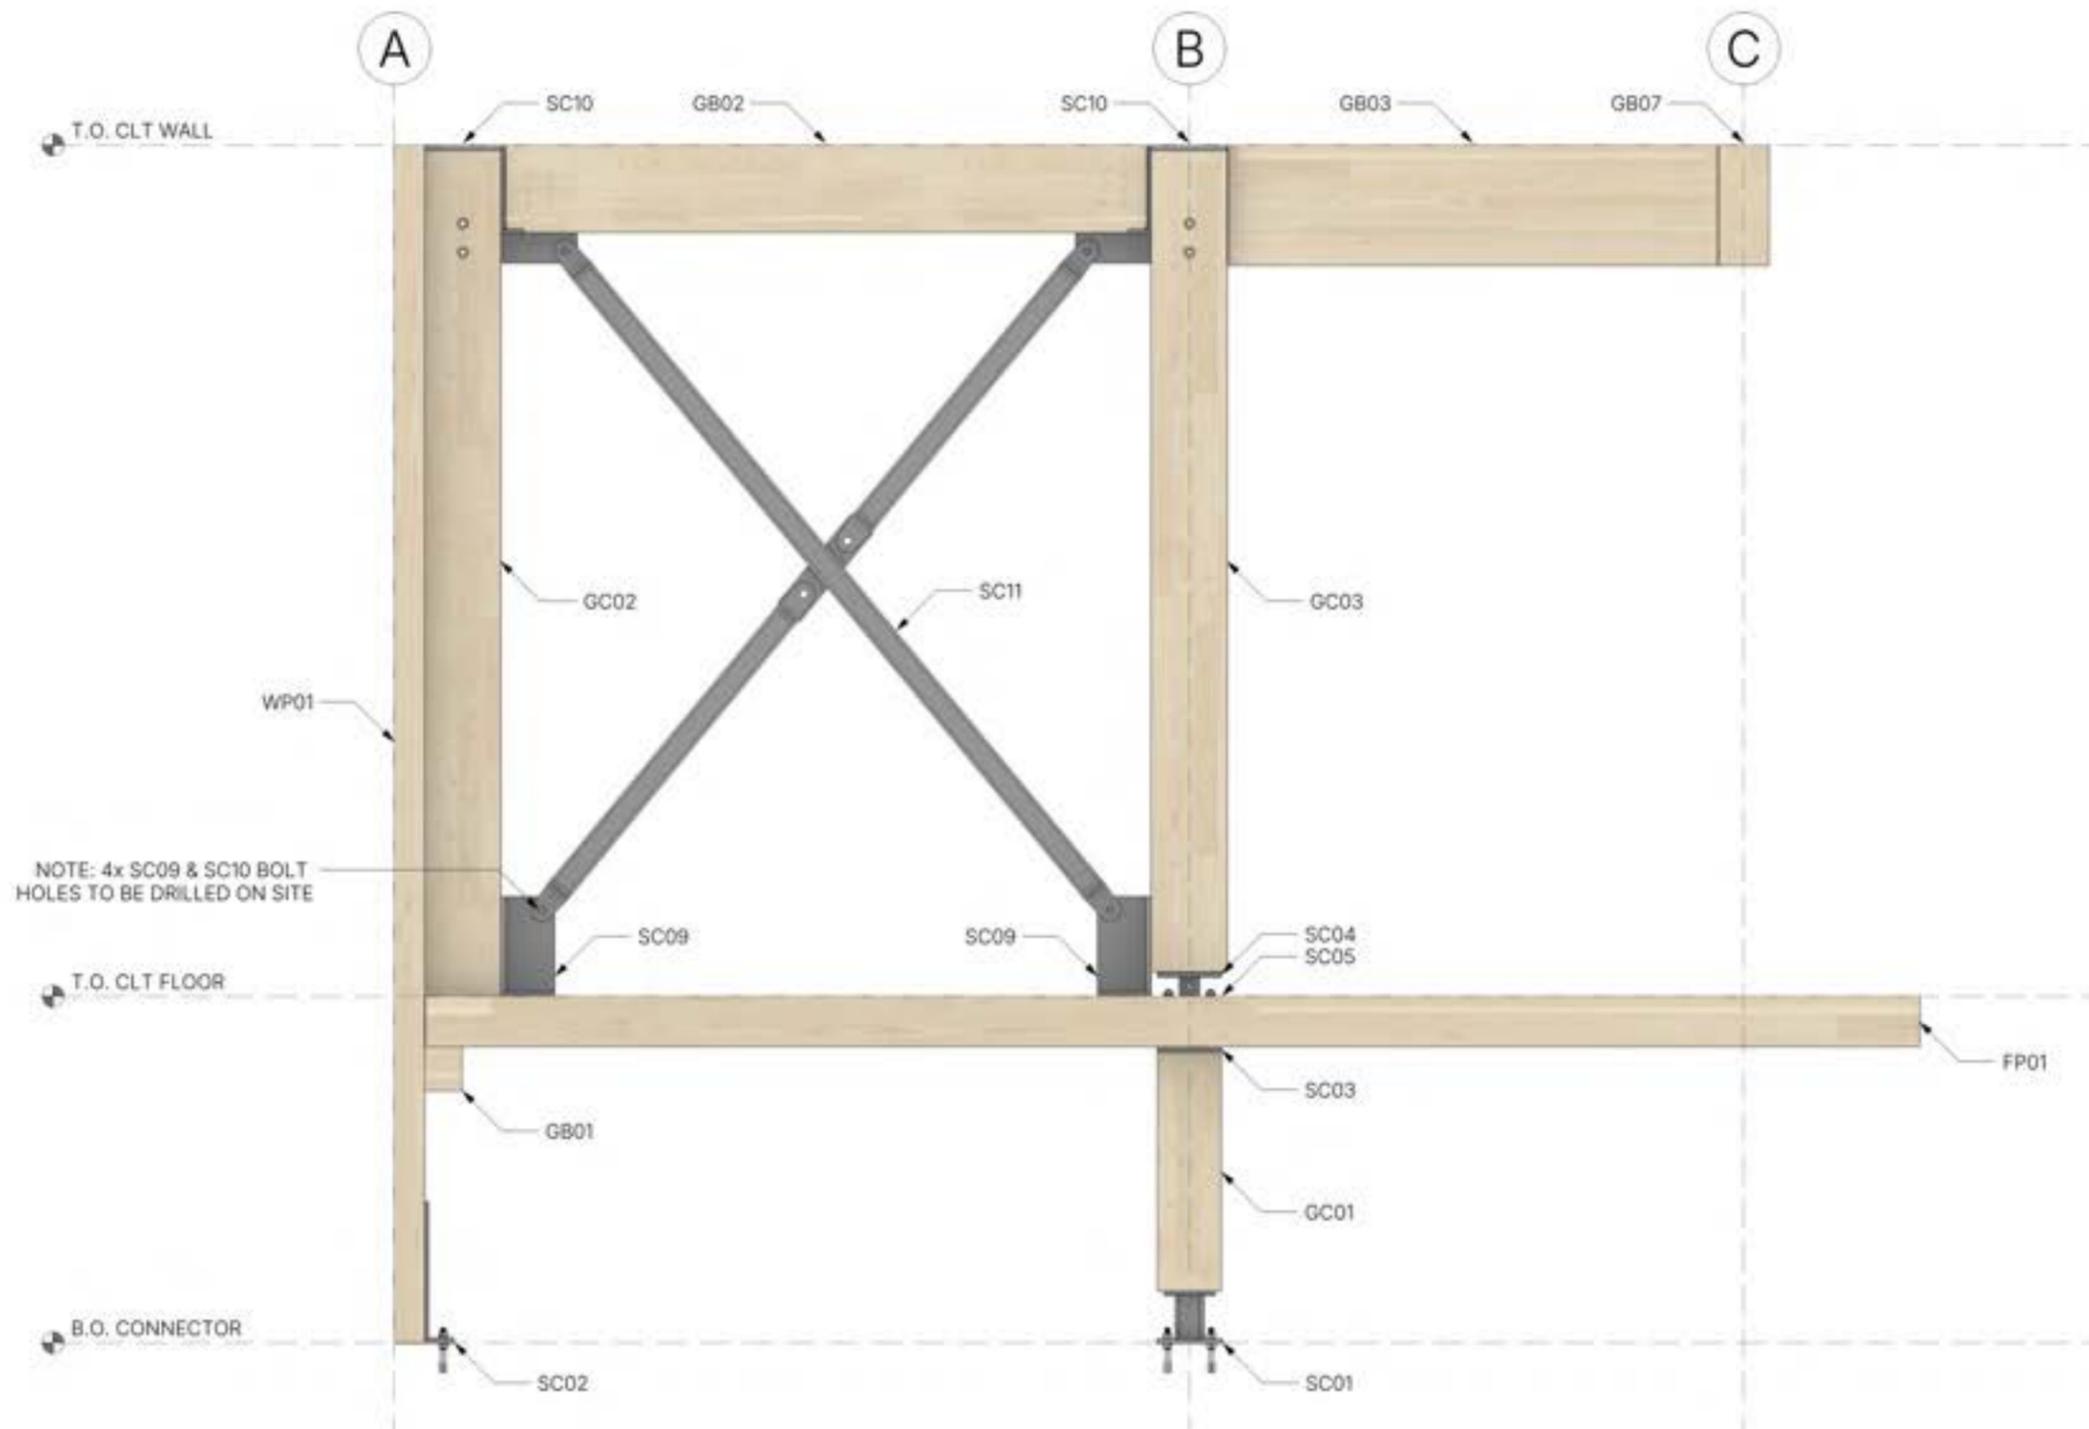



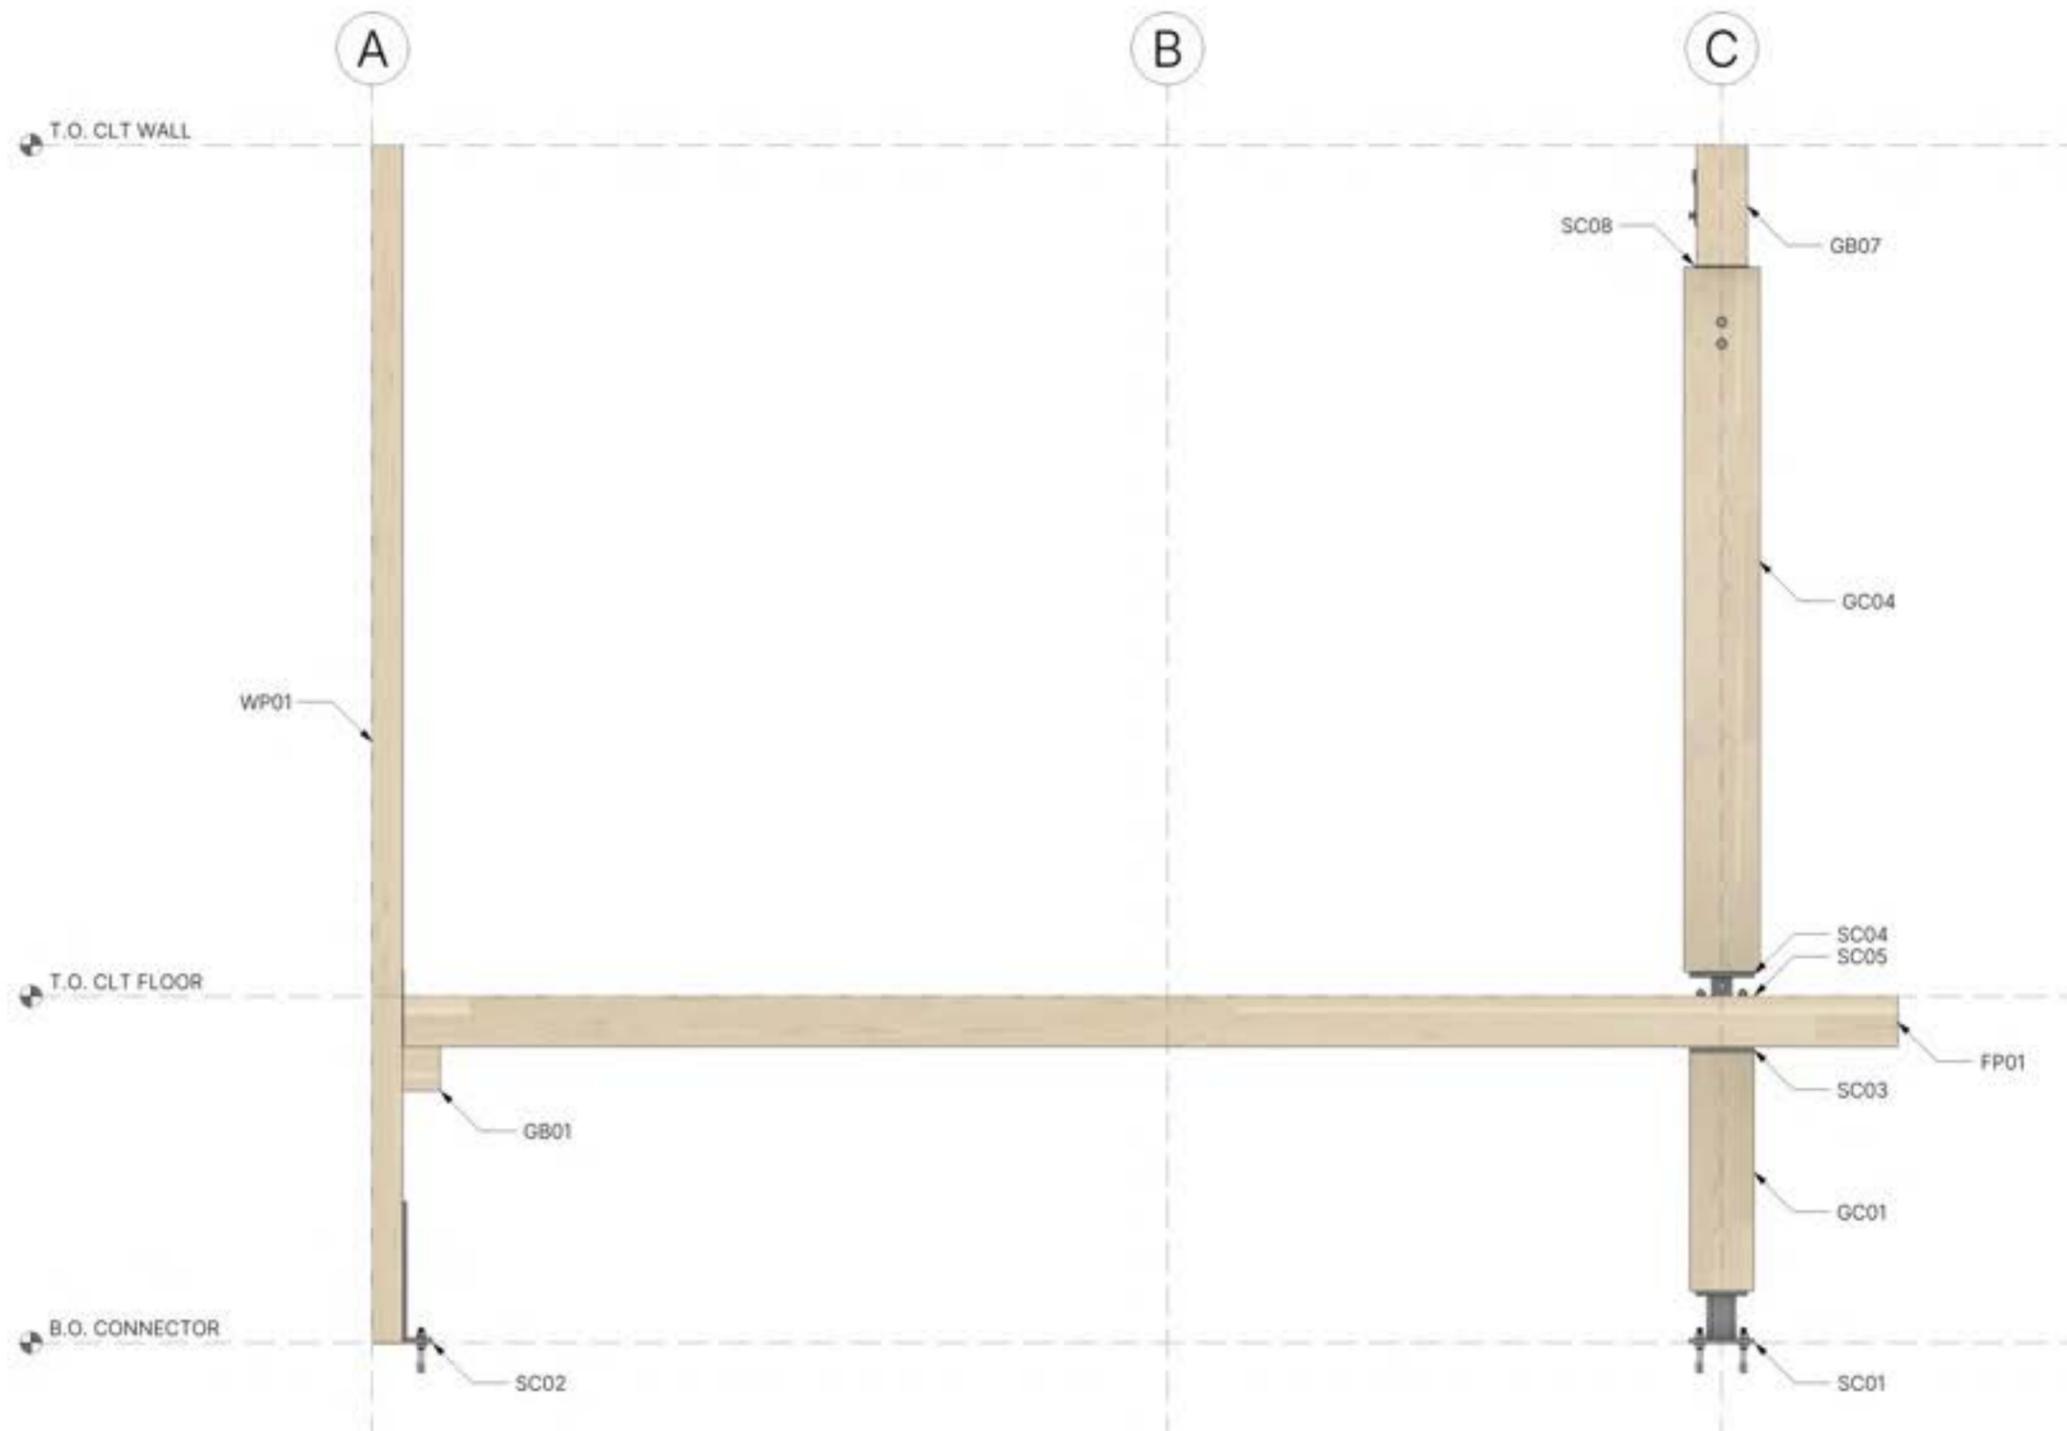


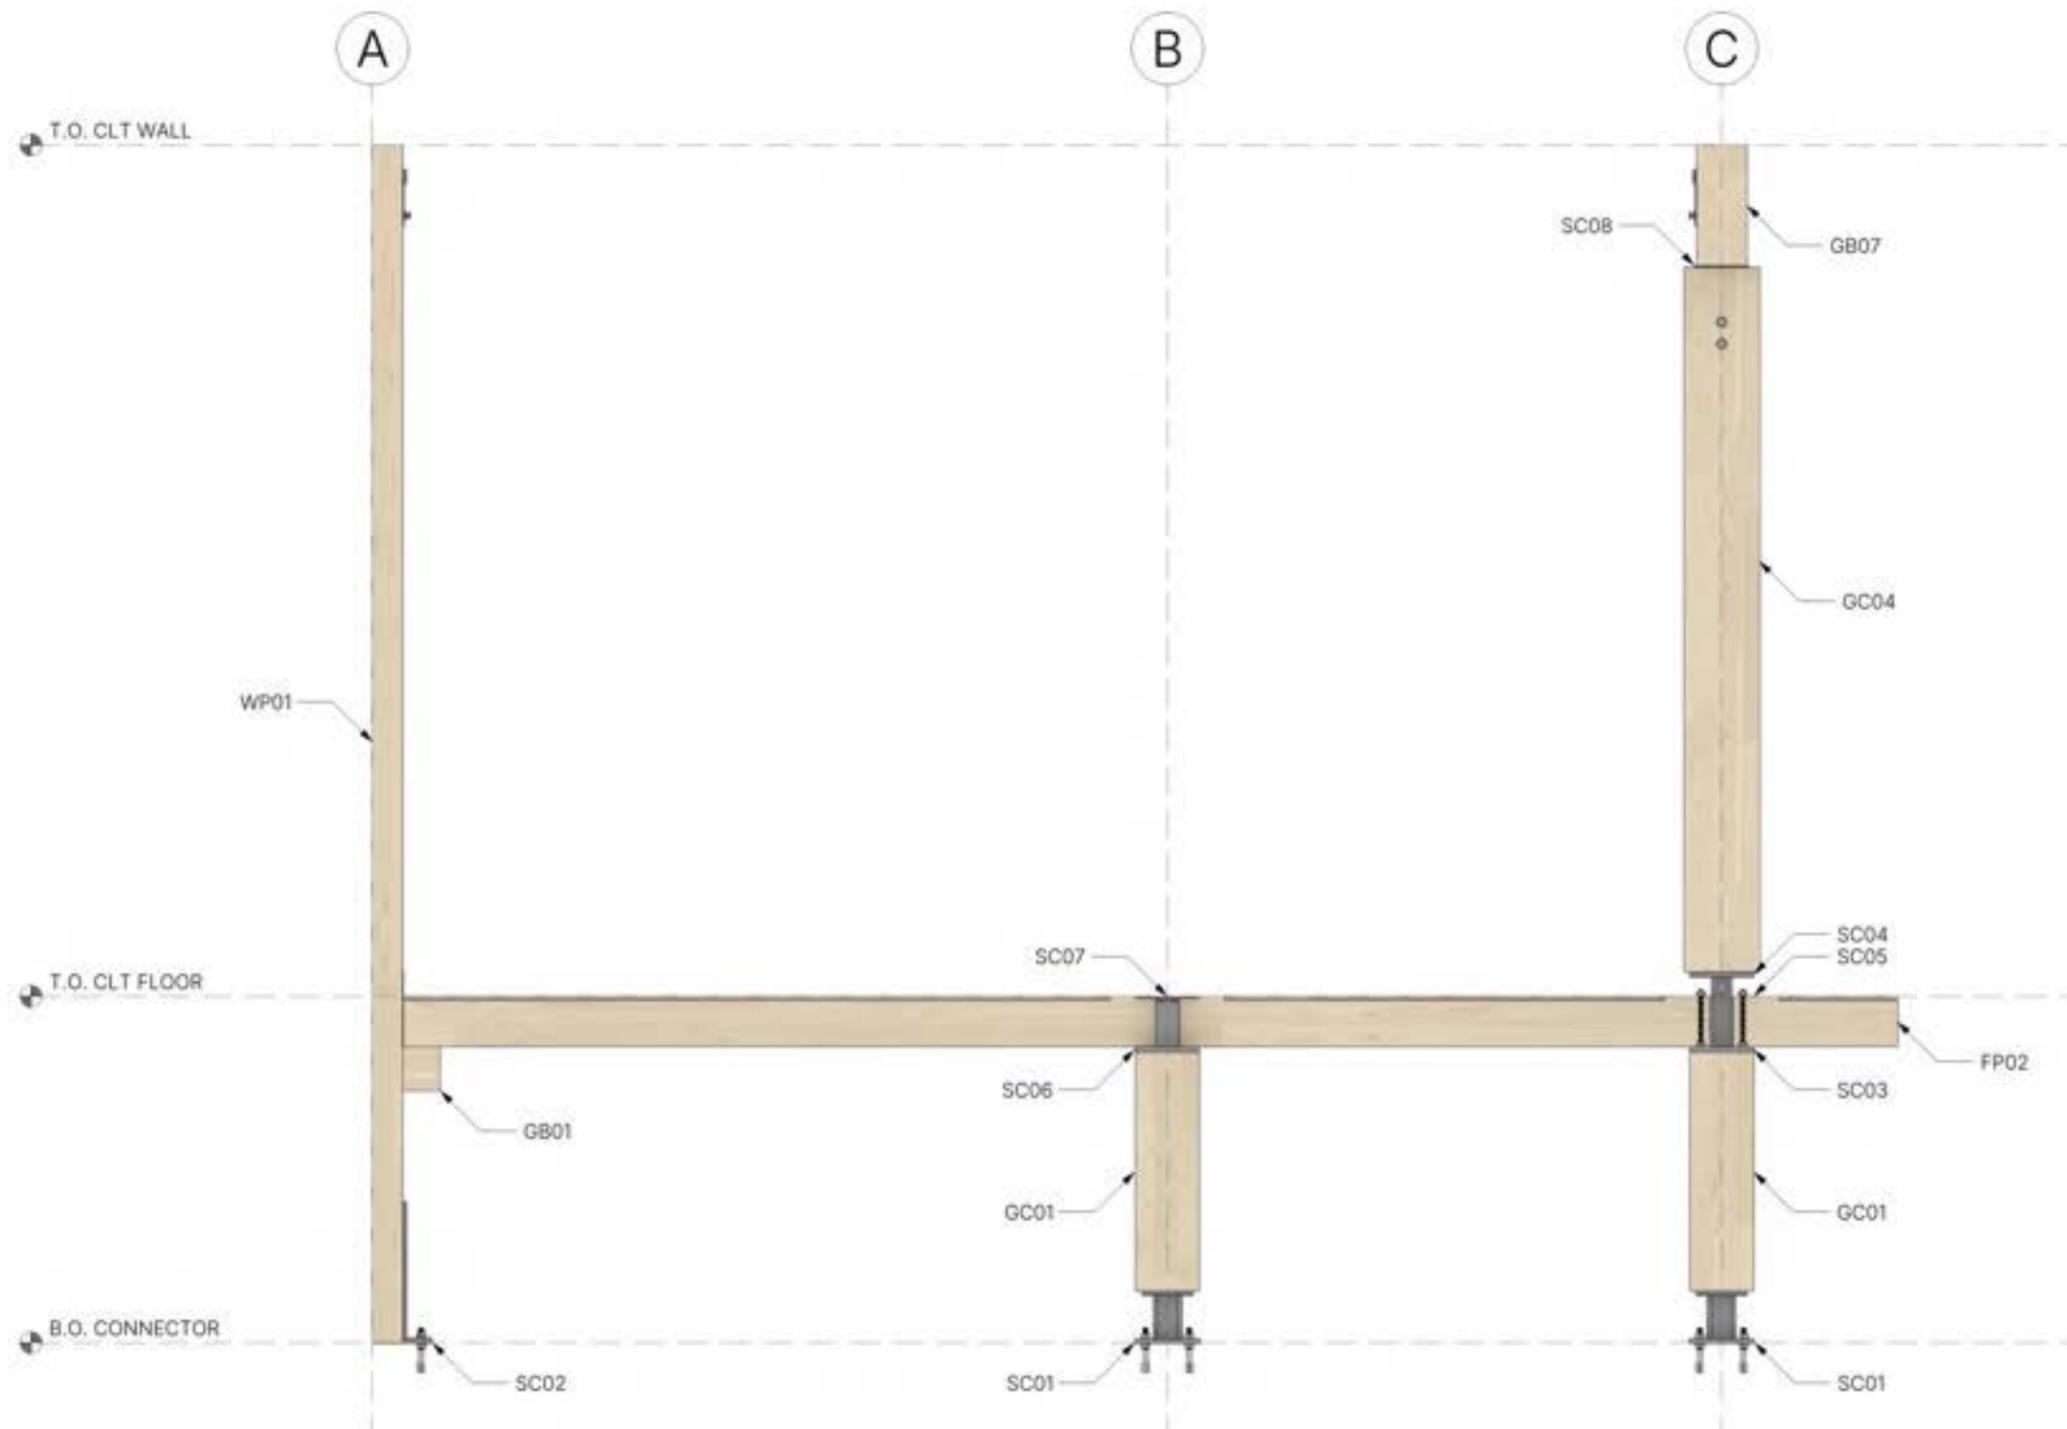

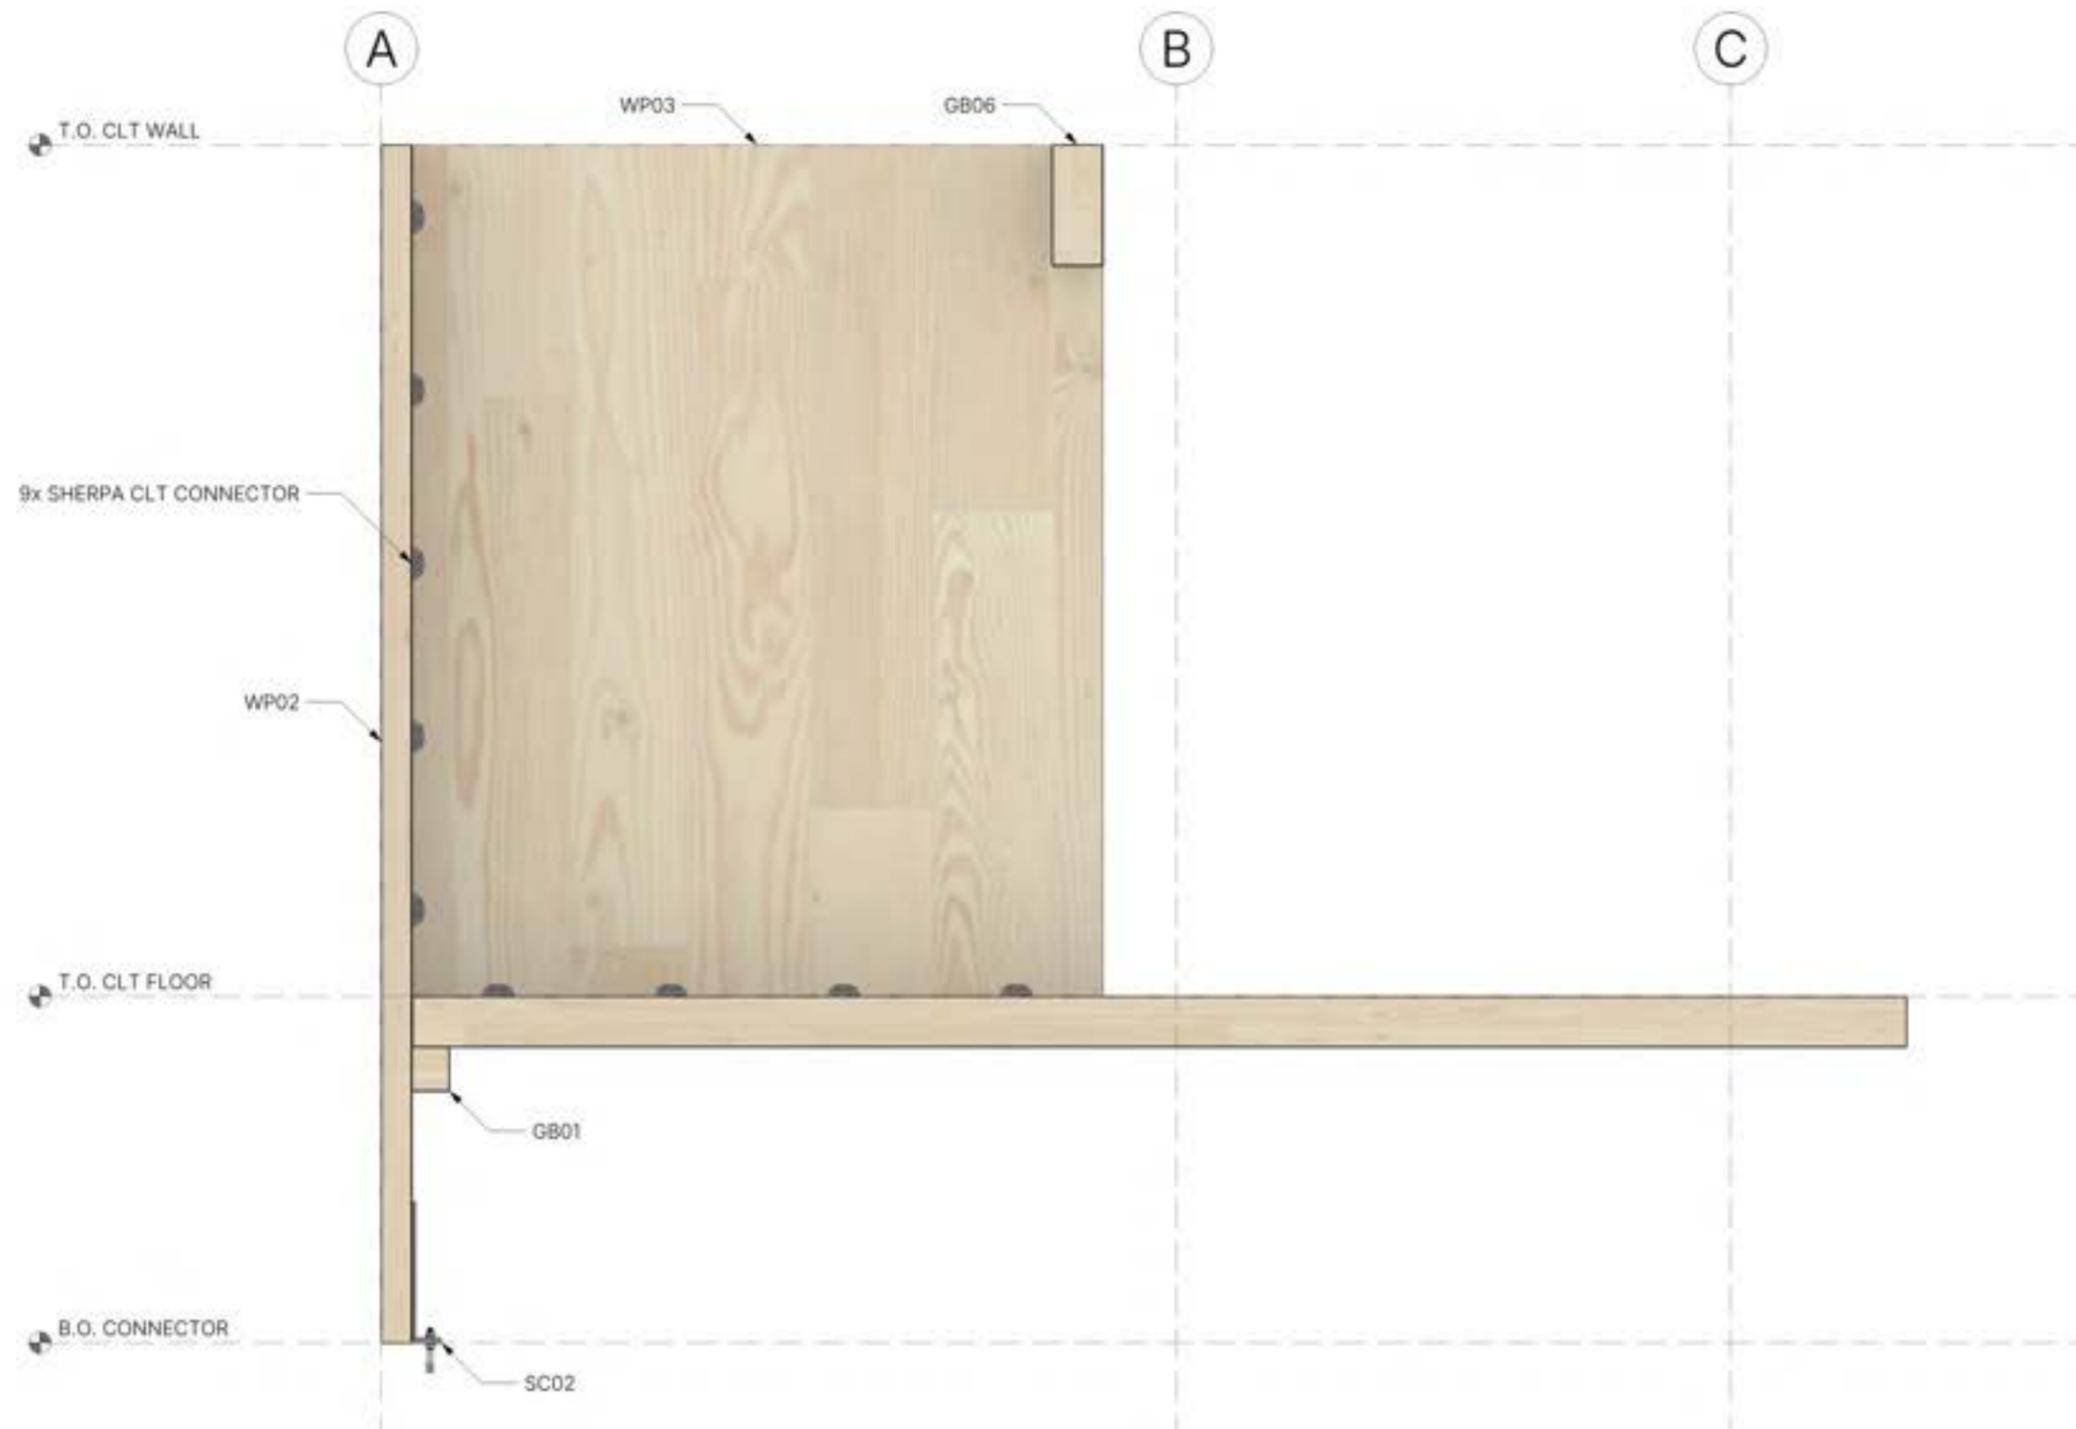



NOTE: THE LIMITED MATERIAL BELOW THE BOLT IS TO FACILITATE COMPACT DESIGN, IT IS NOT INDUSTRY STANDARD

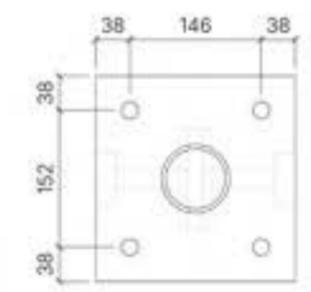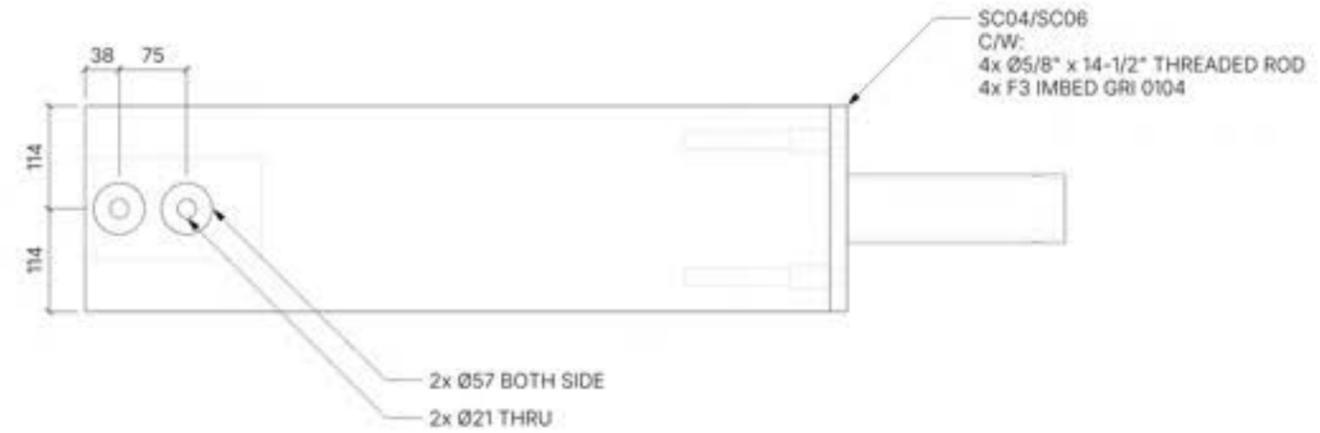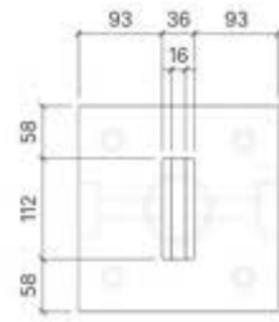

| PART | QUANTITY | WEIGHT | SPECIES |
|----------|----------|-----------|-------------|
| GC01 | 6 | 21.638 KG | DOUGLAS FIR |
| HARDWARE | QUANTITY | SOURCE | MATERIAL |
| SC03 | 4 | CUSTOM | STEEL |
| SC06 | 2 | CUSTOM | STEEL |




PROJECT: MASS TIMBER FULL SCALE PROJECT

SHEET TITLE: GLULAM SHOP DRAWINGS

PROJECT NO.: 2601.01
 DATE: 2026-03-30
 SCALE: 1:8
 DRAWN BY: AJ

SHEET NO.: LS101

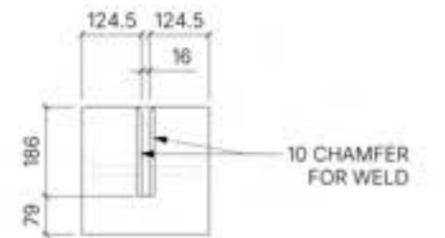

PROJECT: MASS TIMBER FULL SCALE PROJECT

SHEET TITLE: GLULAM SHOP DRAWINGS



PROJECT NO.: 2601.01
SCALE: 1:15

DATE: 2026-03-30
DRAWN BY: AJ

SHEET NO.: LS102

| PART | QUANTITY | WEIGHT | SPECIES |
|------|----------|------------|-------------|
| GC02 | 1 | 108.297 KG | DOUGLAS FIR |

SC04
C/W:
4x Ø5/8" x 7-1/2" THREADED ROD
4x F3 IMBED GRI 0104

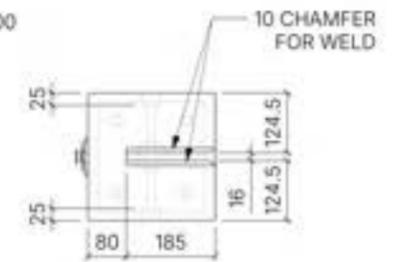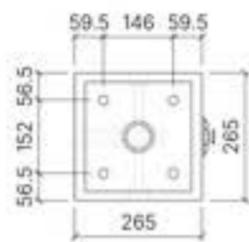

| PART | QUANTITY | WEIGHT | SPECIES |
|------------------|----------|------------|-------------|
| GC03 | 1 | 105.096 KG | DOUGLAS FIR |
| HARDWARE | QUANTITY | SOURCE | MATERIAL |
| SC04 | 1 | CUSTOM | STEEL |
| RICON S 80 x 200 | 1 | MTC | STEEL |




PROJECT: MASS TIMBER FULL SCALE PROJECT

SHEET TITLE: GLULAM SHOP DRAWINGS



PROJECT NO.: 2601.01
DATE: 2026-03-30
SCALE: 1:15
DRAWN BY: AJ

SHEET NO.: LS103

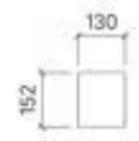

| | | | | | | | | |
|---|----------------------|----------------------------|-------------------------------|---|------------------------|--------------------------------|----------------------------|----------------------------|
| PROJECT: MASS TIMBER FULL SCALE PROJECT | | | | SHEET TITLE: GLULAM SHOP DRAWINGS | | PROJECT NO.: 2601.01 | DATE: 2026-03-30 | SHEET NO.: LS105 |
| PART GB01 | QUANTITY 1 | WEIGHT 55.457 KG | SPECIES DOUGLAS FIR | SCALE: 1:20 | DRAWN BY: AJ | | | |

PROPRIETARY AND CONFIDENTIAL. ALL DRAWINGS ARE THE PROPERTY OF ARBOR IN FORM SPECIALTY PRODUCTS LTD. AND SHALL NOT BE REPRODUCED WITHOUT WRITTEN PERMISSION. VERIFY ALL DIMENSIONS ON SITE.

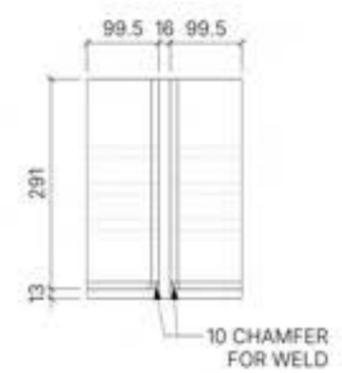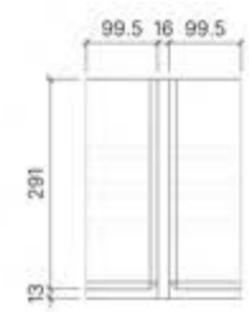

PROJECT: MASS TIMBER FULL SCALE PROJECT




SHEET TITLE: GLULAM SHOP DRAWINGS

PROJECT NO.: 2601.01
 DATE: 2026-03-30
 SCALE: 1:10
 DRAWN BY: AJ


SHEET NO.: LS106

| PART | QUANTITY | WEIGHT | SPECIES |
|------|----------|-----------|-------------|
| GB02 | 1 | 75.177 KG | DOUGLAS FIR |



PROPRIETARY AND CONFIDENTIAL. ALL DRAWINGS ARE THE PROPERTY OF ARBOR IN FORM SPECIALTY PRODUCTS LTD. AND SHALL NOT BE REPRODUCED WITHOUT WRITTEN PERMISSION. VERIFY ALL DIMENSIONS ON SITE.

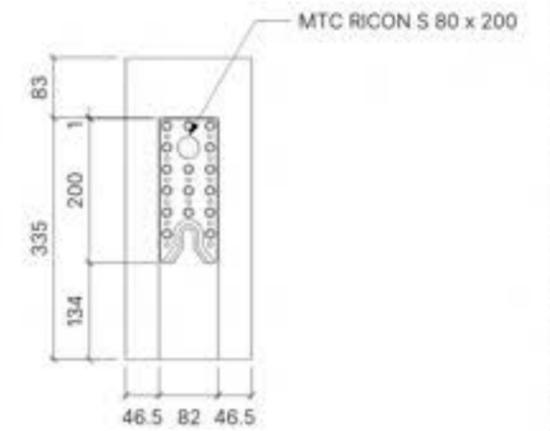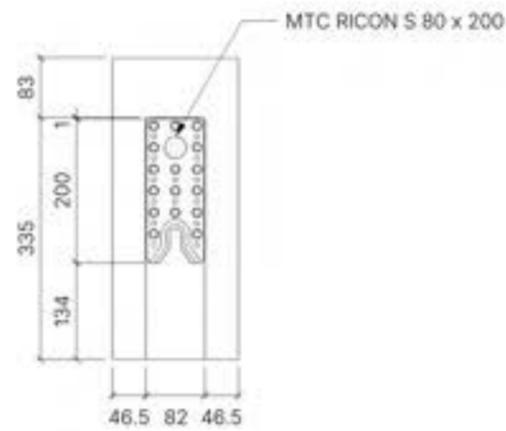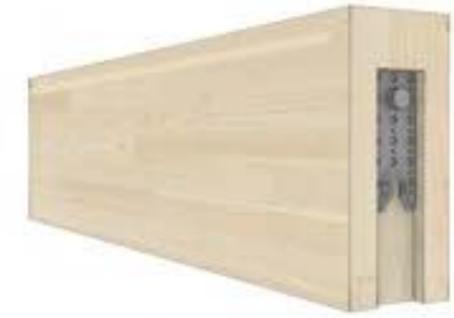

| | | | | | | | | | |
|------------------|----------|----------|-------------|--|---------|-------------|-------------|-----------|-----------|
| PART | QUANTITY | WEIGHT | SPECIES | | PROJECT | SHEET TITLE | PROJECT NO. | DATE | SHEET NO. |
| GB03 | 1 | 65.03 KG | DOUGLAS FIR | | | | | | |
| HARDWARE | QUANTITY | SOURCE | MATERIAL | | | | SCALE: | DRAWN BY: | |
| RICON S 80 x 200 | 2 | MTC | STEEL | | | | 1:10 | AJ | |


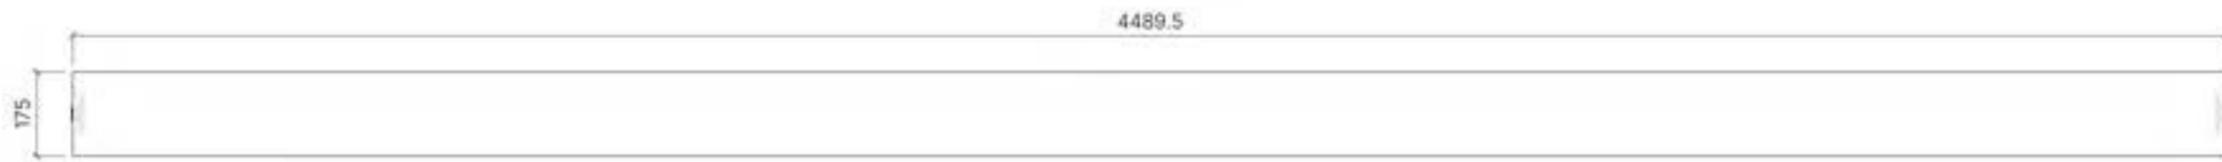


| | | | | | | | | | |
|------------------|----------|------------|-------------|--|--------------------------------|----------------------|-------------|------------|-----------|
| PART | QUANTITY | WEIGHT | SPECIES | | PROJECT | SHEET TITLE | PROJECT NO. | DATE | SHEET NO. |
| GB04 | 3 | 172.729 KG | DOUGLAS FIR | | | | 2601.01 | 2026-03-30 | |
| HARDWARE | QUANTITY | SOURCE | MATERIAL | | MASS TIMBER FULL SCALE PROJECT | GLULAM SHOP DRAWINGS | SCALE: | DRAWN BY: | |
| RICON S 80 x 200 | 6 | MTC | STEEL | | | | 1:15 | AJ | |

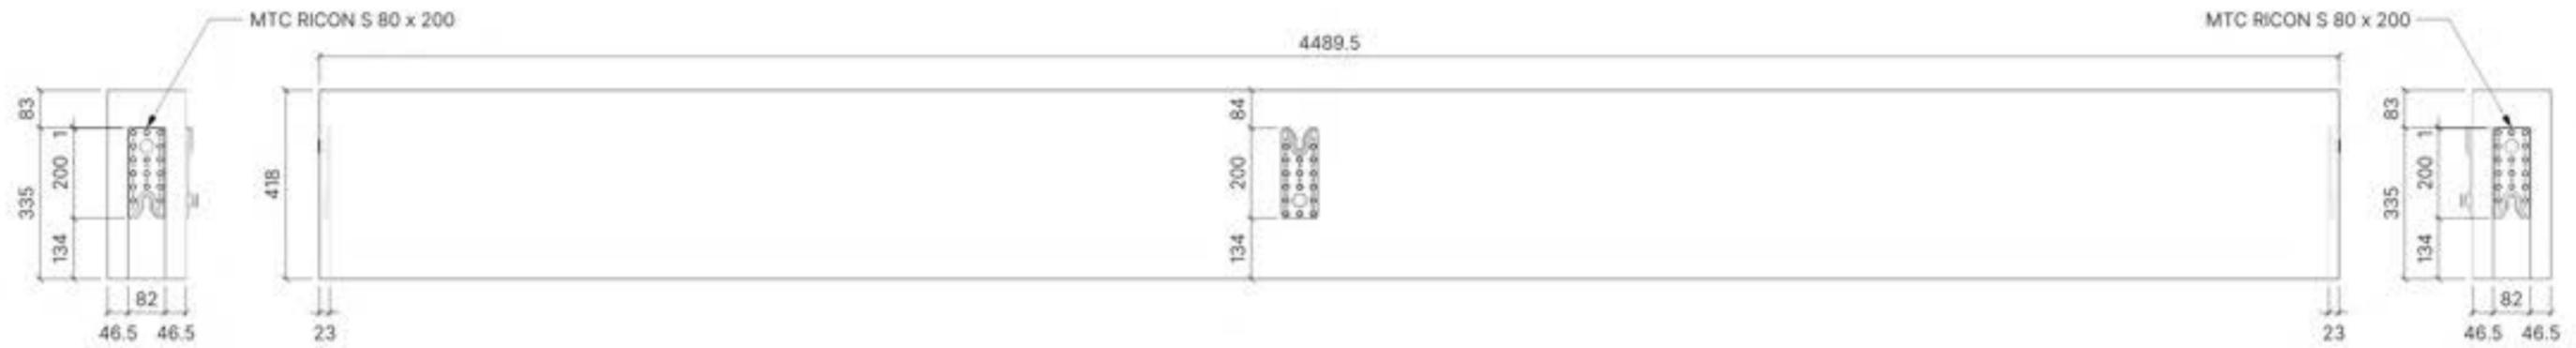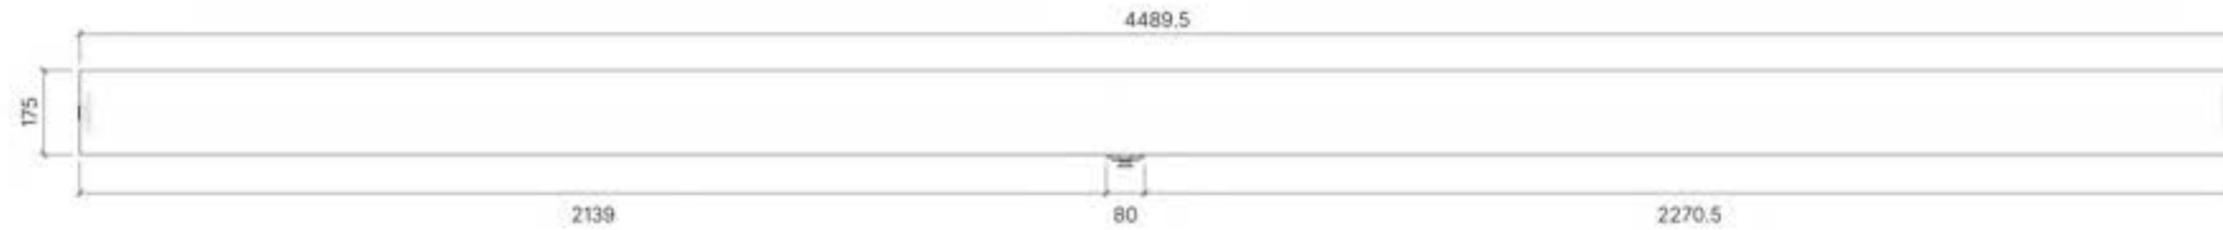



| | | | | | | | | | |
|------------------|----------|------------|-------------|--|---------|-------------|-------------|-----------|-----------|
| PART | QUANTITY | WEIGHT | SPECIES | | PROJECT | SHEET TITLE | PROJECT NO. | DATE | SHEET NO. |
| GB05 | 1 | 172.729 KG | DOUGLAS FIR | | | | | | |
| HARDWARE | QUANTITY | SOURCE | MATERIAL | | | | SCALE: | DRAWN BY: | |
| RICON S 80 x 200 | 3 | MTC | STEEL | | | | 1:15 | AJ | |

PROPRIETARY AND CONFIDENTIAL. ALL DRAWINGS ARE THE PROPERTY OF AECOM IN FORM SPECIALTY PRODUCTS LTD. AND SHALL NOT BE REPRODUCED WITHOUT WRITTEN PERMISSION. VERIFY ALL DIMENSIONS ON SITE.

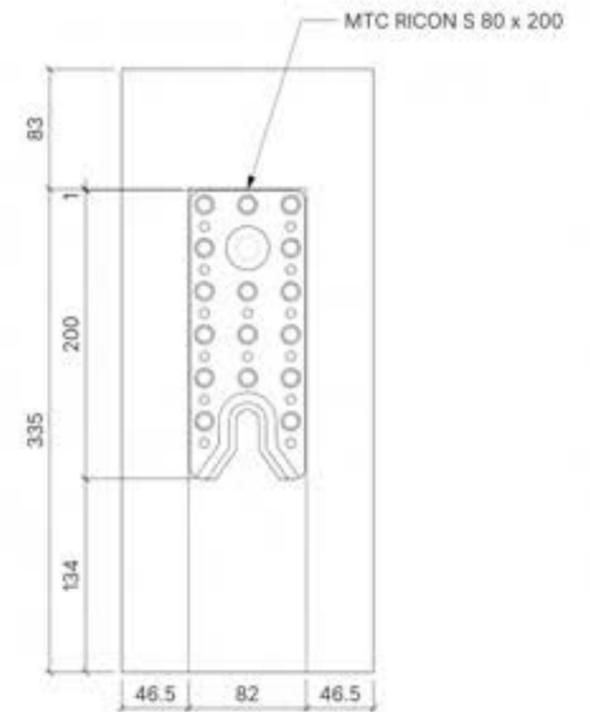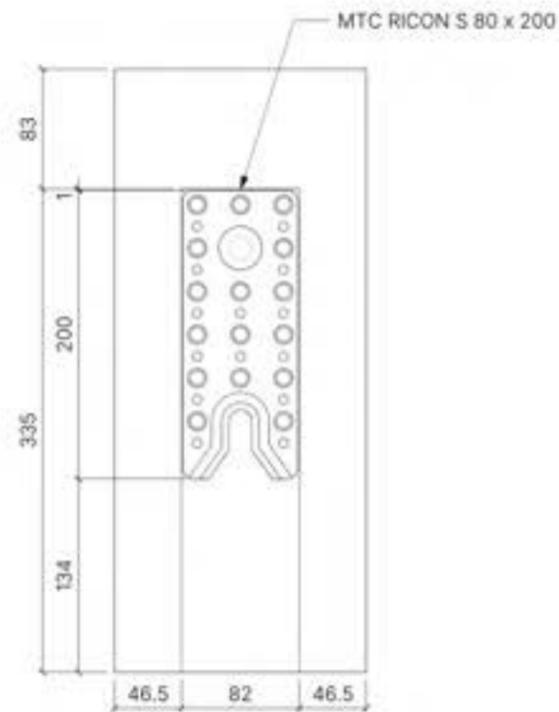




| | | | | | | | | | |
|------------------|----------|-----------|-------------|--|---------|-------------|-------------|-----------|-----------|
| PART | QUANTITY | WEIGHT | SPECIES | | PROJECT | SHEET TITLE | PROJECT NO: | DATE | SHEET NO: |
| GB06 | 1 | 31.621 KG | DOUGLAS FIR | | | | | | |
| HARDWARE | QUANTITY | SOURCE | MATERIAL | | | | SCALE: | DRAWN BY: | |
| RICON S 80 x 200 | 2 | MTC | STEEL | | | | 1:5 | AJ | |

PROPRIETARY AND CONFIDENTIAL. ALL DRAWINGS ARE THE PROPERTY OF ARBOR IN FORM SPECIALTY PRODUCTS LTD. AND SHALL NOT BE REPRODUCED WITHOUT WRITTEN PERMISSION. VERIFY ALL DIMENSIONS ON SITE.

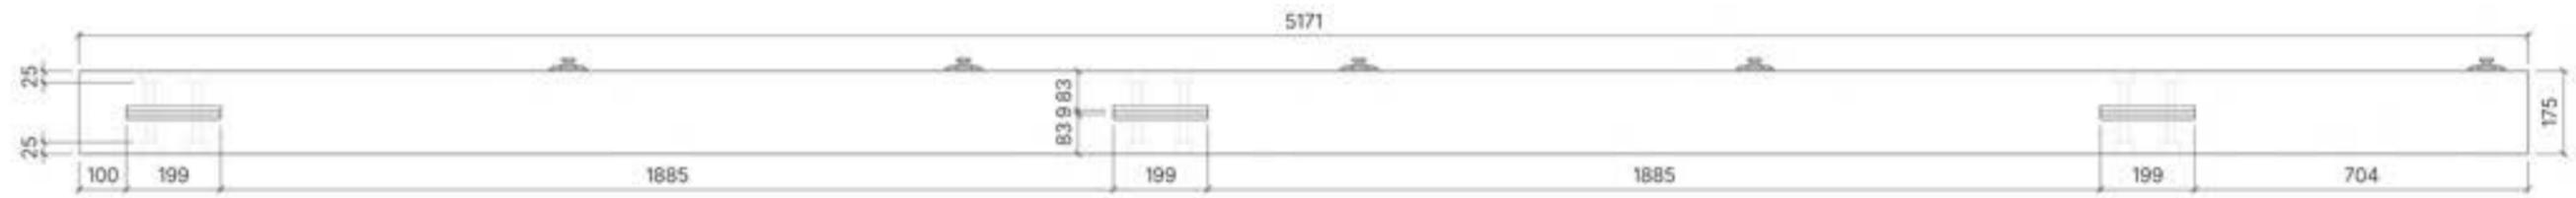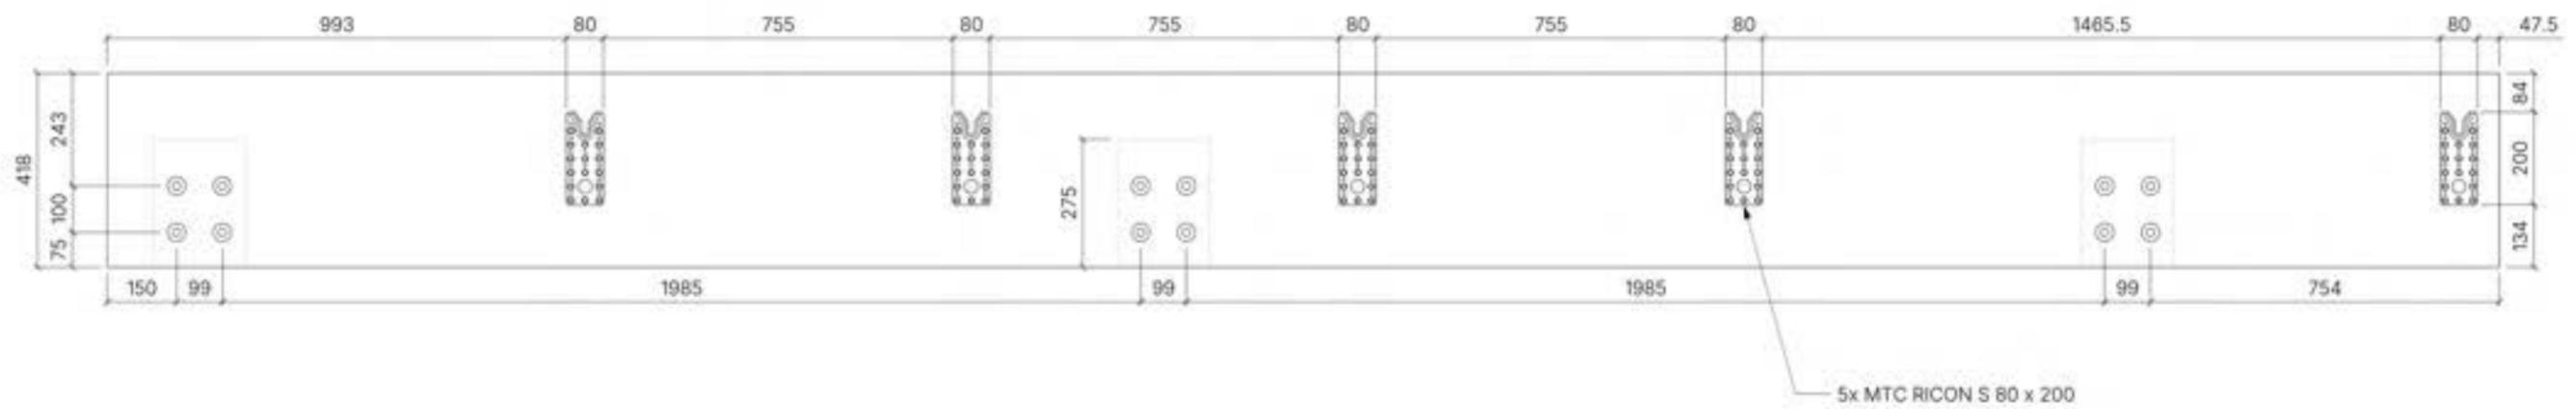

| | | | | | | | | | |
|------------------|----------|------------|-------------|---|--------------------------------|----------------------|-------------|------------|-----------|
| PART | QUANTITY | WEIGHT | SPECIES | MODERN METHODS OF CONSTRUCTION EDUCATION | PROJECT | SHEET TITLE | PROJECT NO. | DATE | SHEET NO. |
| GB07 | 1 | 198.341 KG | DOUGLAS FIR | | | | 2601.01 | 2026-03-30 | |
| HARDWARE | QUANTITY | SOURCE | MATERIAL | | MASS TIMBER FULL SCALE PROJECT | GLULAM SHOP DRAWINGS | SCALE: | DRAWN BY: | |
| RICON S 80 x 200 | 5 | MTC | STEEL | | | | 1:15 | AJ | LS111 |

PROPRIETARY AND CONFIDENTIAL. ALL DRAWINGS ARE THE PROPERTY OF ARBOR IN FORM SPECIALTY PRODUCTS LTD. AND SHALL NOT BE REPRODUCED WITHOUT WRITTEN PERMISSION. VERIFY ALL DIMENSIONS ON SITE.

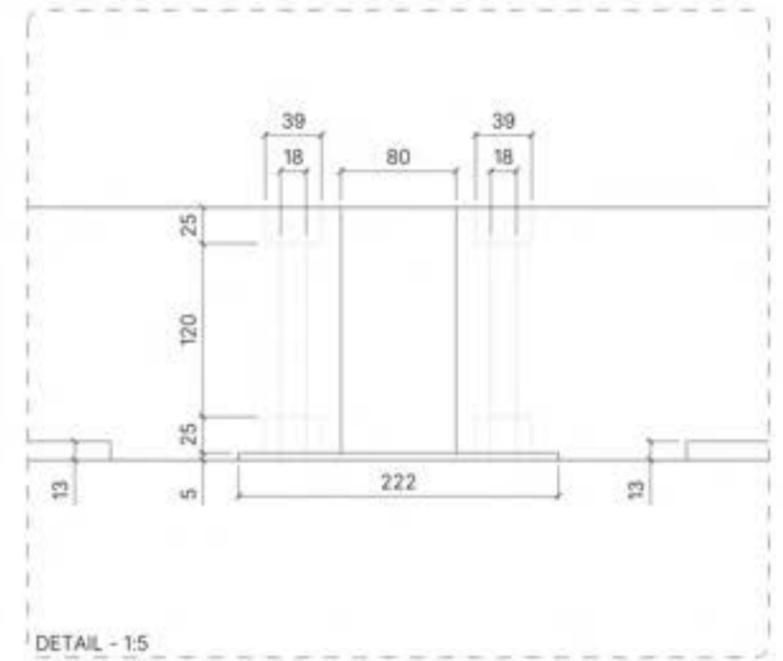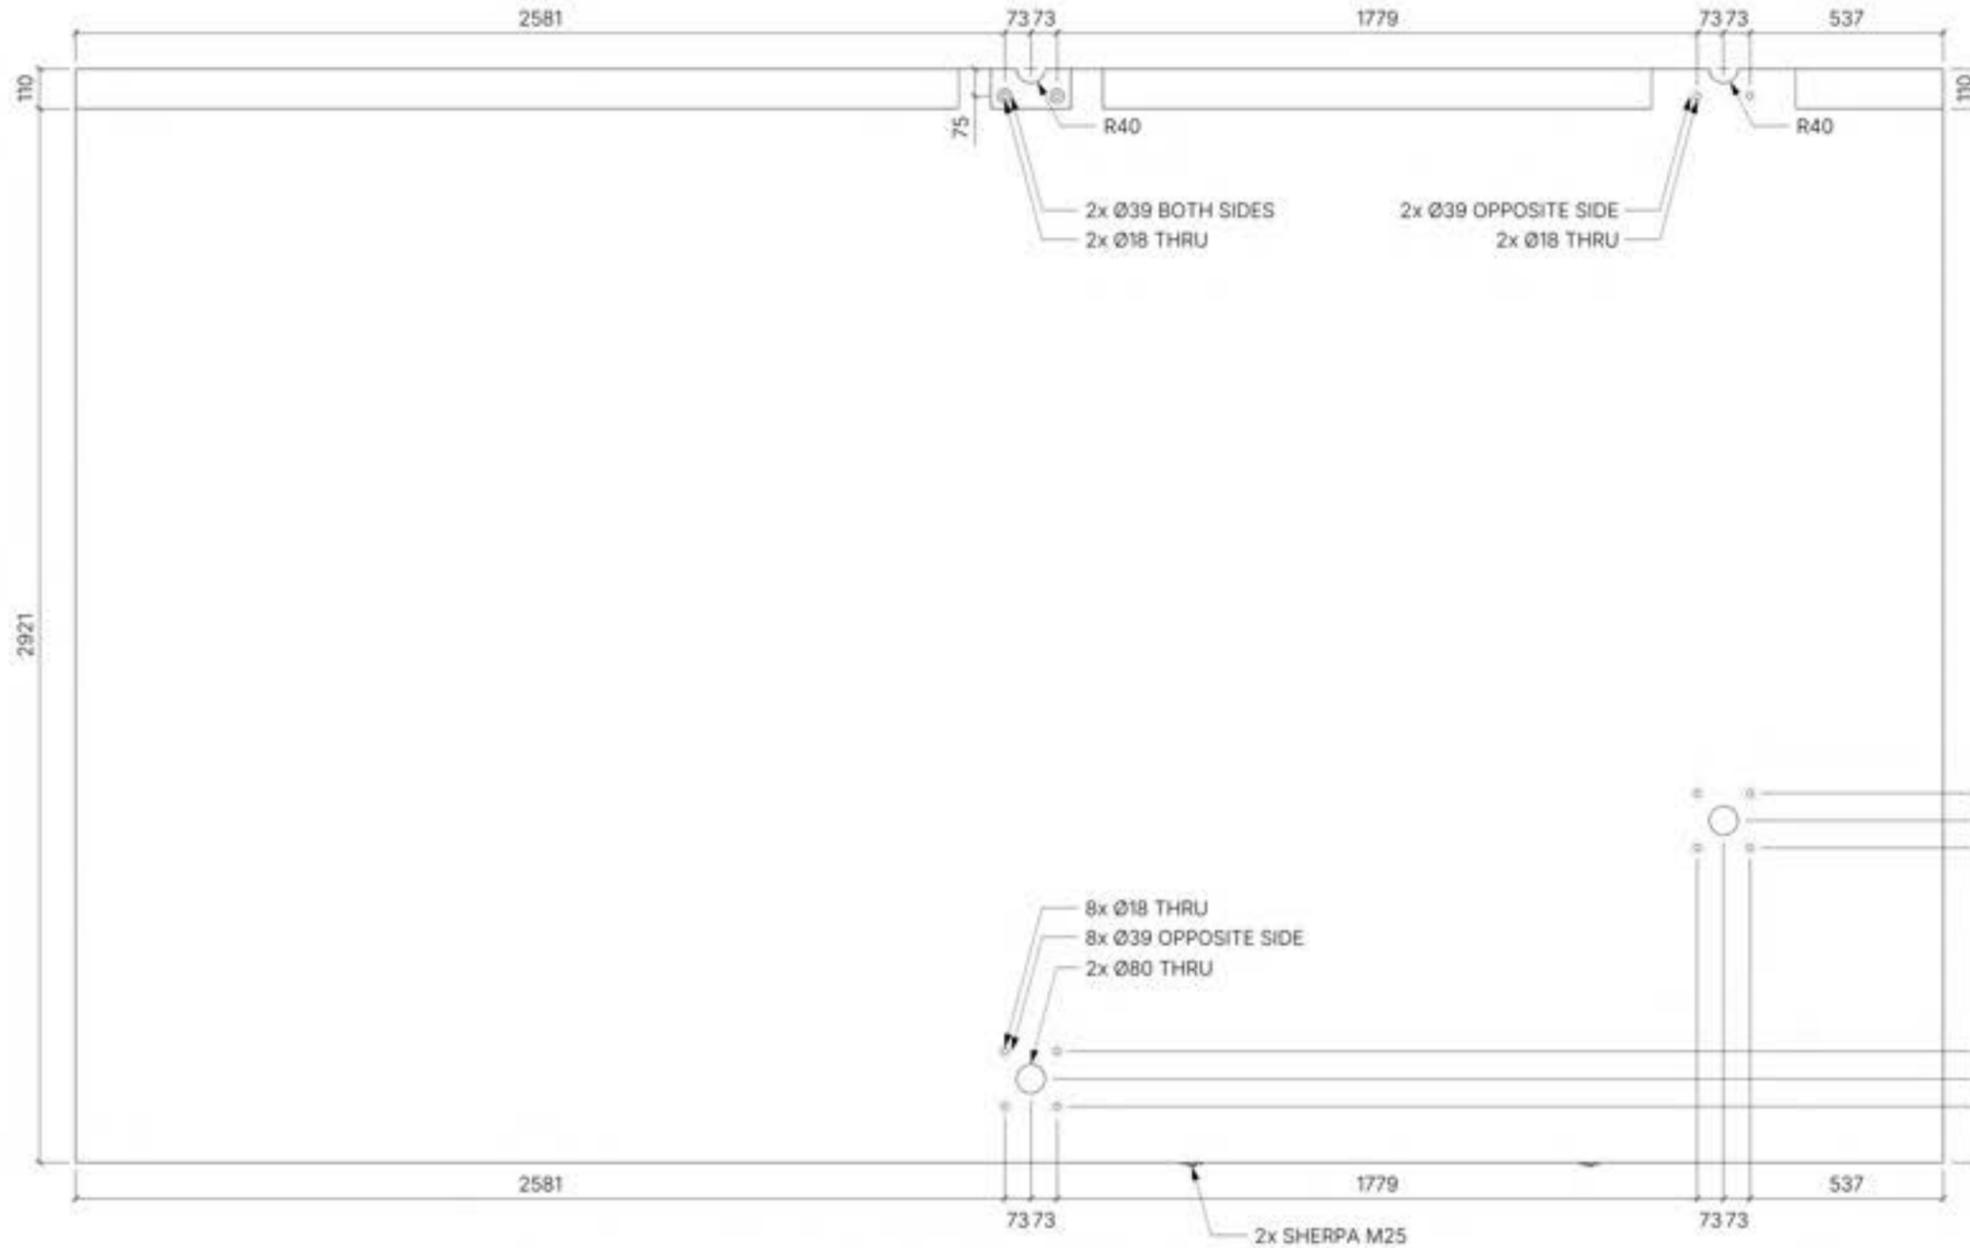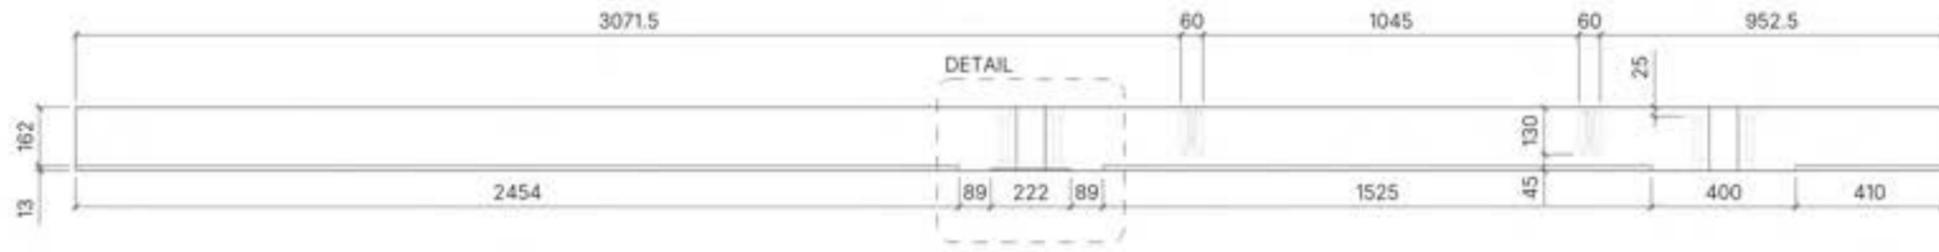

| PART | QUANTITY | WEIGHT | SPECIES |
|----------|----------|-------------|-------------|
| FP01 | 1 | 1448.029 KG | DOUGLAS FIR |
| HARDWARE | QUANTITY | SOURCE | MATERIAL |
| M25 | 2 | SHERPA | ALUMINUM |






PROJECT: MASS TIMBER FULL SCALE PROJECT

SHEET TITLE: CLT SHOP DRAWINGS

PROJECT NO.: 2601.01
 DATE: 2026-03-30
 SCALE: 1:20
 DRAWN BY: AJ

SHEET NO.: LS201

PROPRIETARY AND CONFIDENTIAL. ALL DRAWINGS ARE THE PROPERTY OF MOORE BYNUM SPECIALTY PRODUCTS LTD. AND SHALL NOT BE REPRODUCED WITHOUT WRITTEN PERMISSION. VERIFY ALL DIMENSIONS ON SITE.

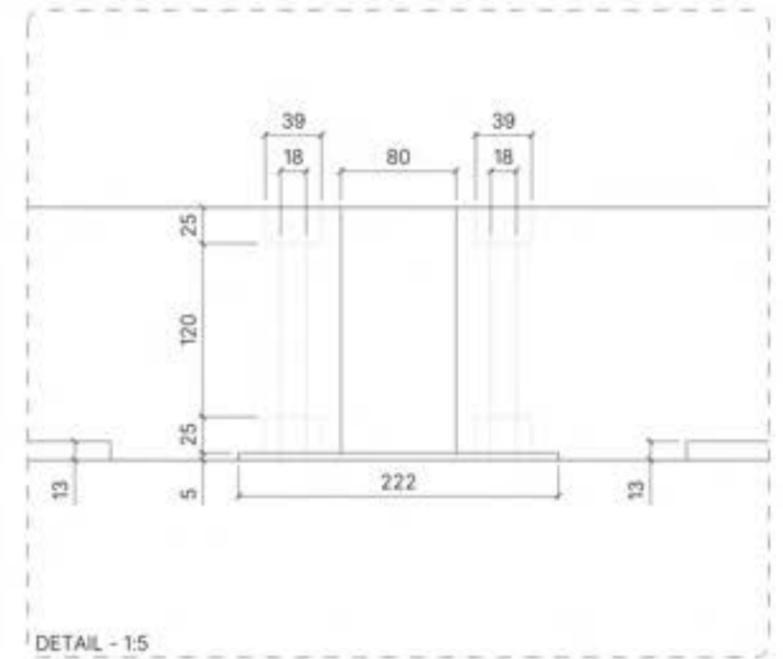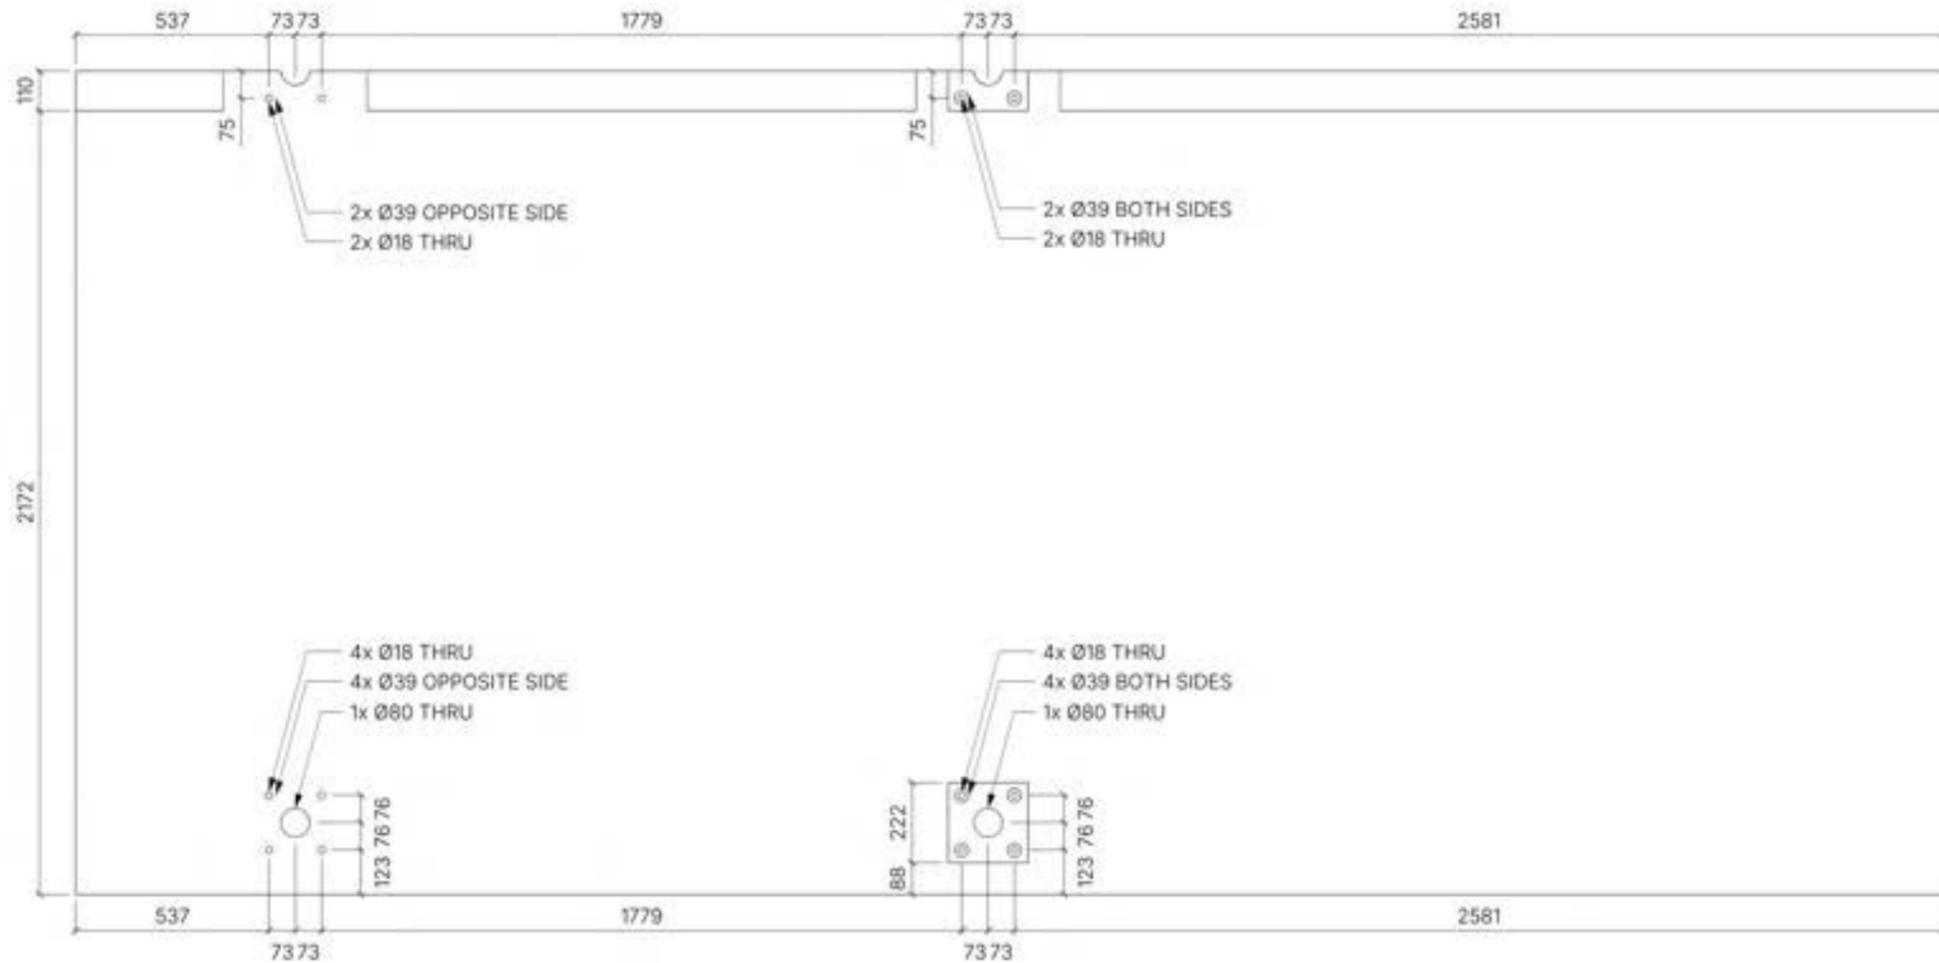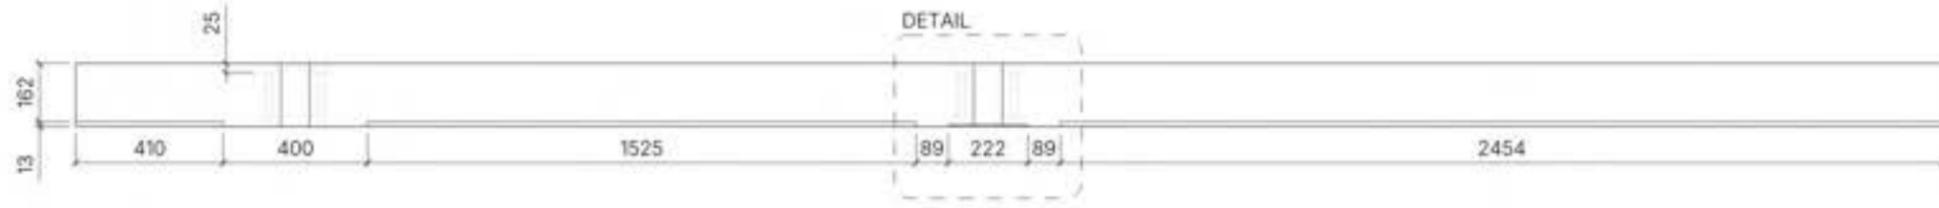



PROJECT: MASS TIMBER FULL SCALE PROJECT

SHEET TITLE: CLT SHOP DRAWINGS

PROJECT NO.: 2601.01
 DATE: 2026-03-30
 SCALE: 1:20
 DRAWN BY: AJ

SHEET NO.: LS202

| PART | QUANTITY | WEIGHT | SPECIES |
|------|----------|-------------|-------------|
| FP02 | 1 | 1088.752 KG | DOUGLAS FIR |

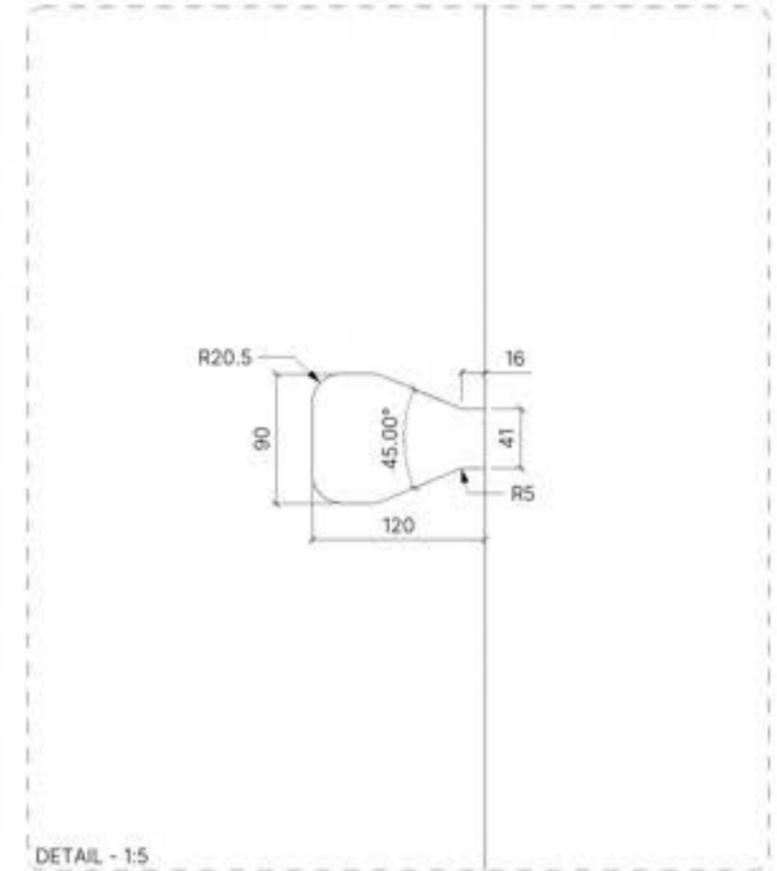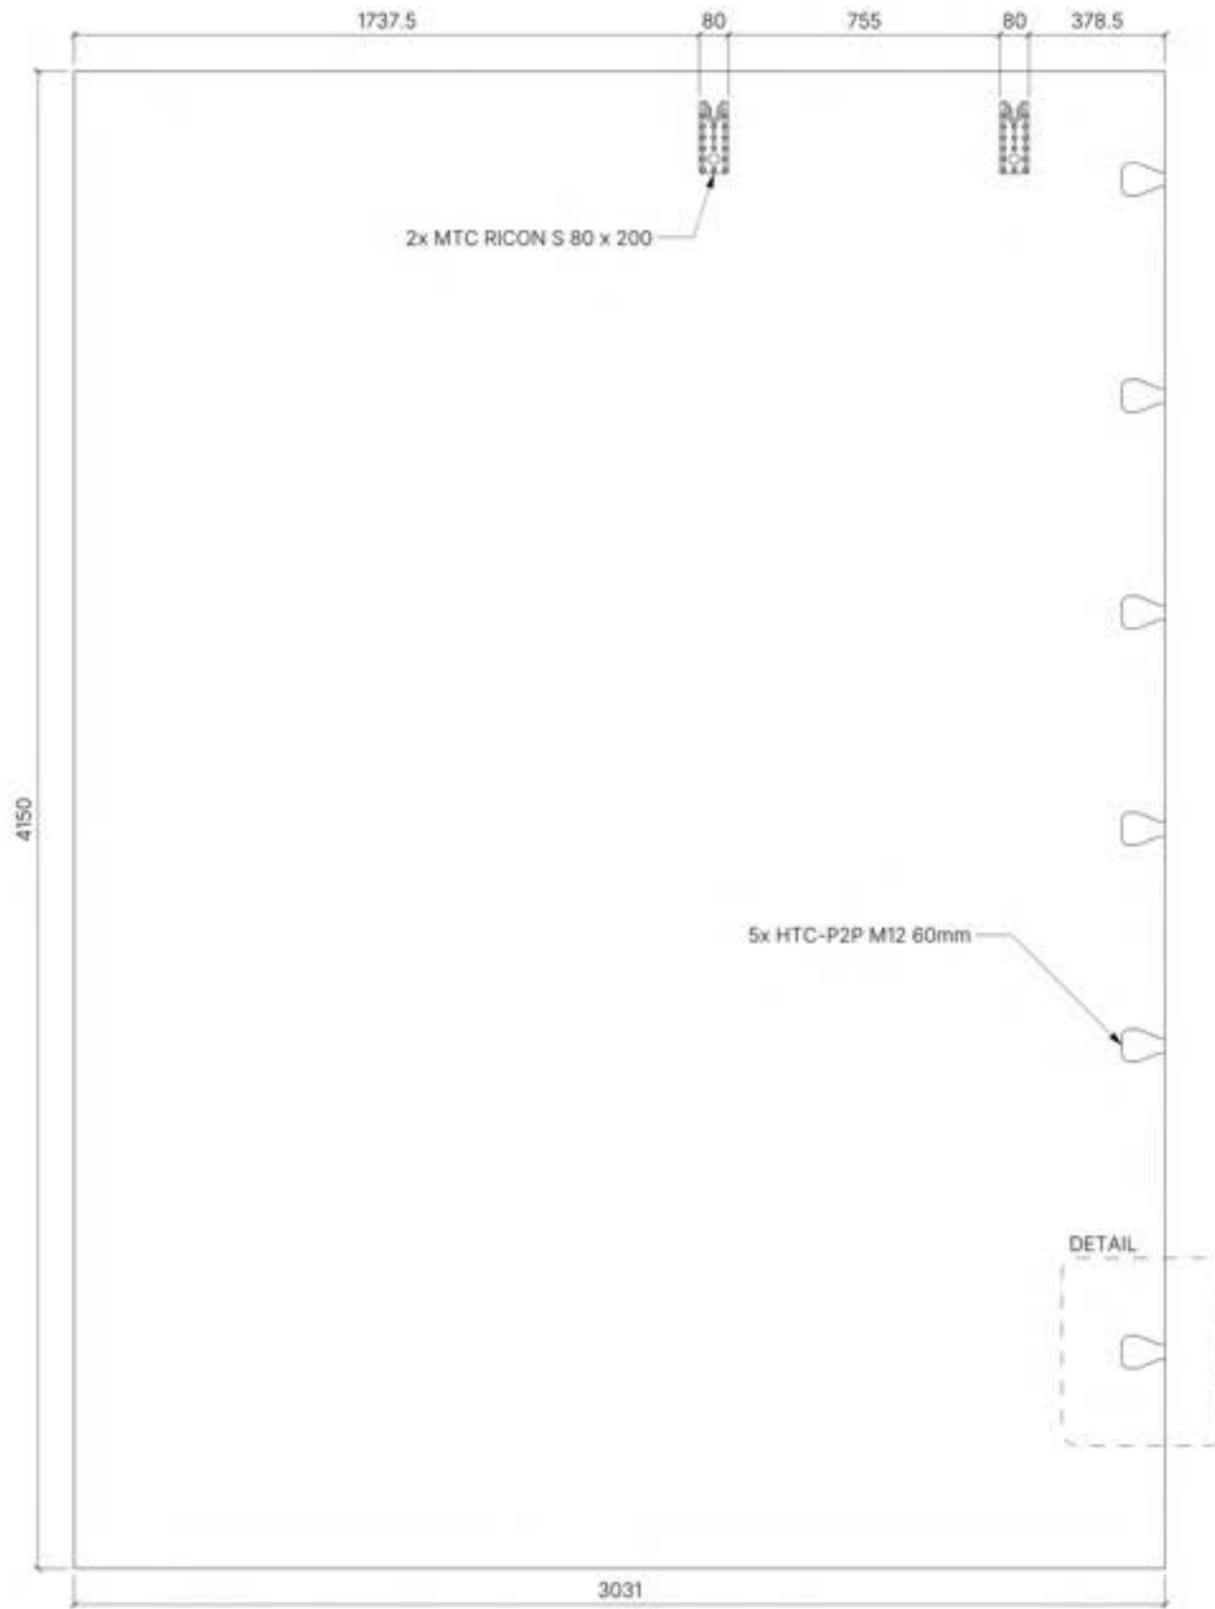

| PART | QUANTITY | WEIGHT | SPECIES |
|------------------|----------|------------|-------------|
| WP01 | 1 | 695.757 KG | DOUGLAS FIR |
| HARDWARE | QUANTITY | SOURCE | MATERIAL |
| RICON S 80 x 200 | 2 | MTC | STEEL |
| HTC-P2P M12 60mm | 5 | HILTI | BEECH |






PROJECT: MASS TIMBER FULL SCALE PROJECT

SHEET TITLE: CLT SHOP DRAWINGS



PROJECT NO.: 2601.01
 DATE: 2026-03-30
 SCALE: 1:20
 DRAWN BY: AJ

SHEET NO.: LS203

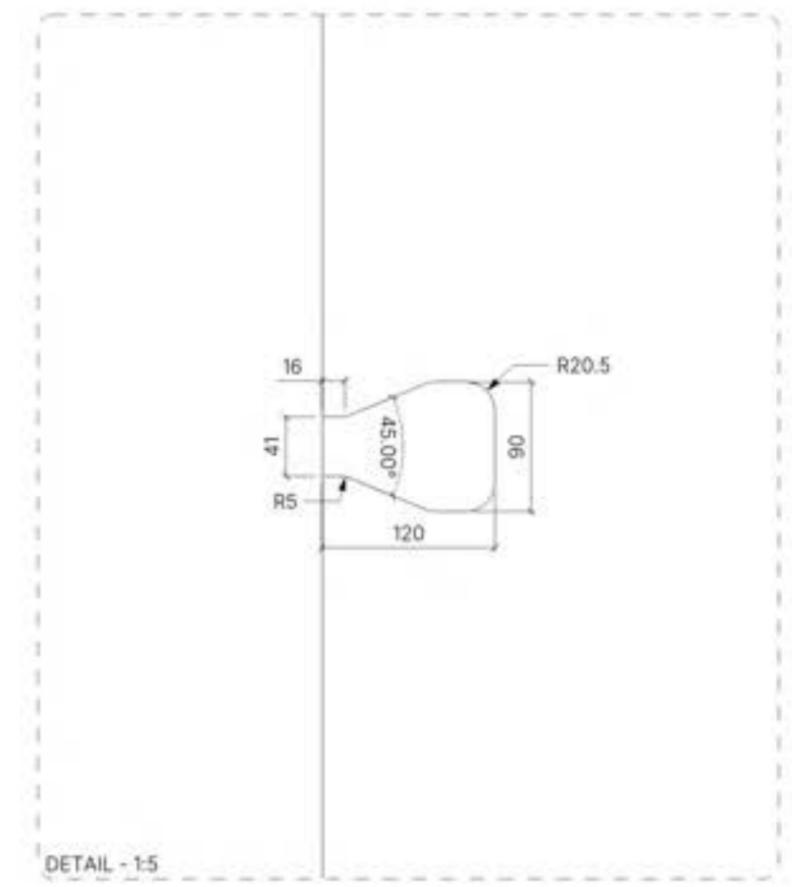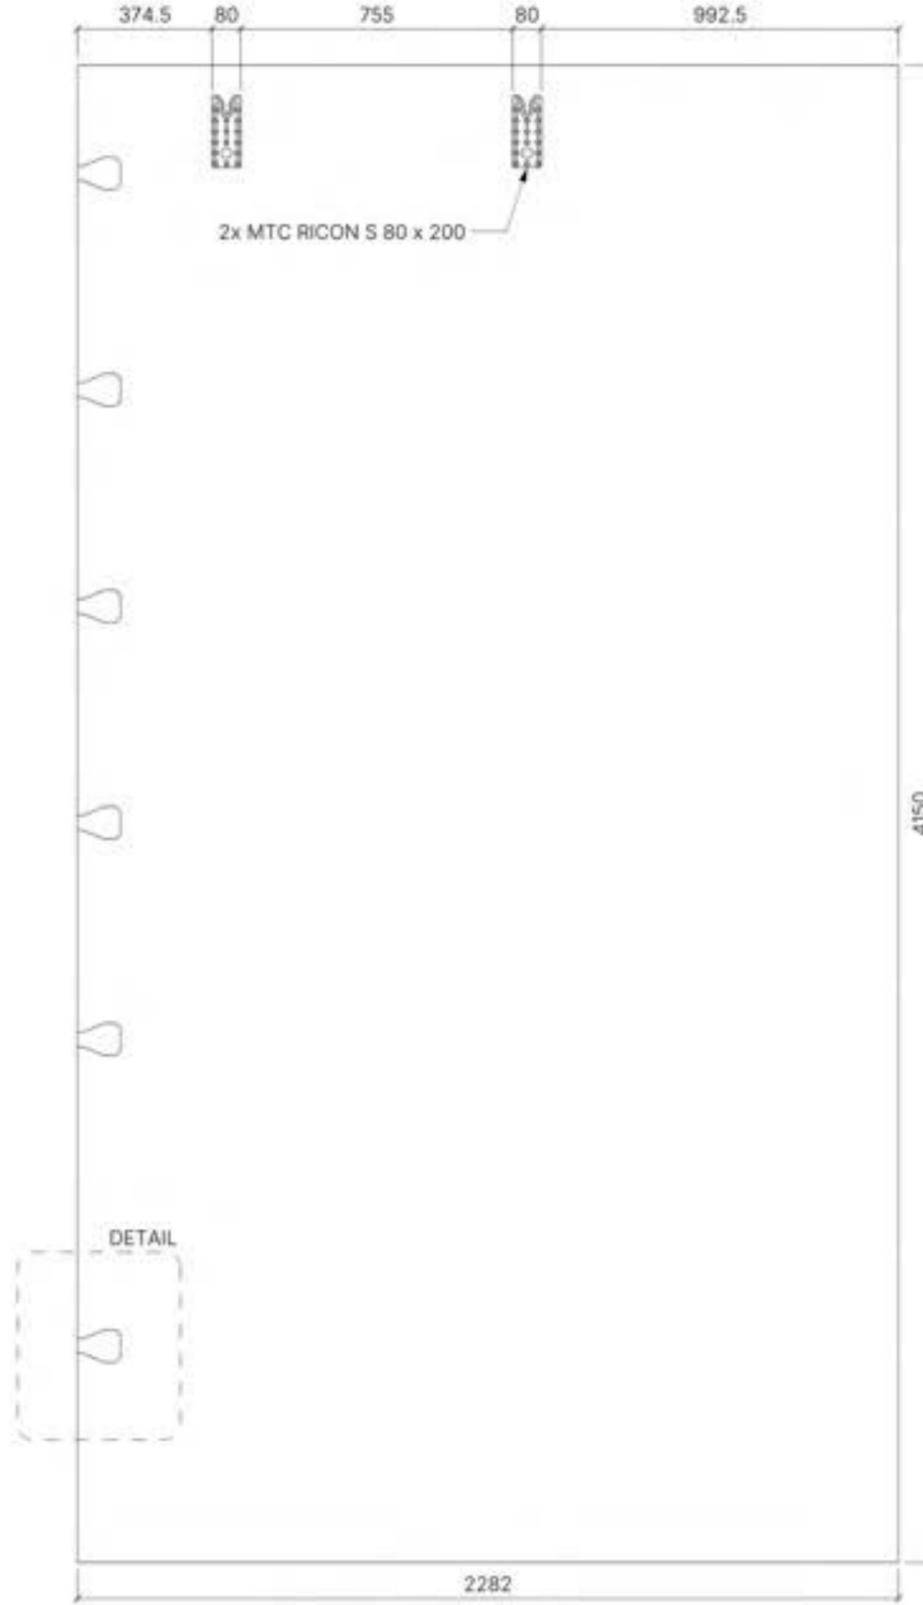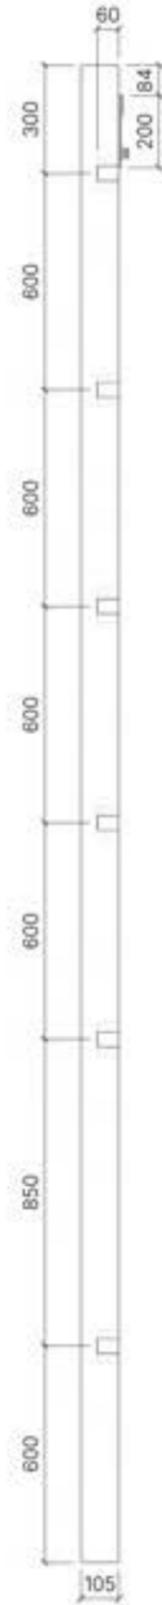

| | | | | | | | | | |
|------------------|----------|------------|-------------|--|---------|-------------|-------------|-----------|-----------|
| PART | QUANTITY | WEIGHT | SPECIES | | PROJECT | SHEET TITLE | PROJECT NO. | DATE | SHEET NO. |
| WP02 | 1 | 523.432 KG | DOUGLAS FIR | | | | | | |
| HARDWARE | QUANTITY | SOURCE | MATERIAL | | | | SCALE: | DRAWN BY: | |
| RICON S 80 x 200 | 2 | MTC | STEEL | | | | 1:20 | AJ | |

PROPRIETARY AND CONFIDENTIAL. ALL DRAWINGS ARE THE PROPERTY OF ARBOR IN FORM SPECIALTY PRODUCTS LTD. AND SHALL NOT BE REPRODUCED WITHOUT WRITTEN PERMISSION. VERIFY ALL DIMENSIONS ON SITE.

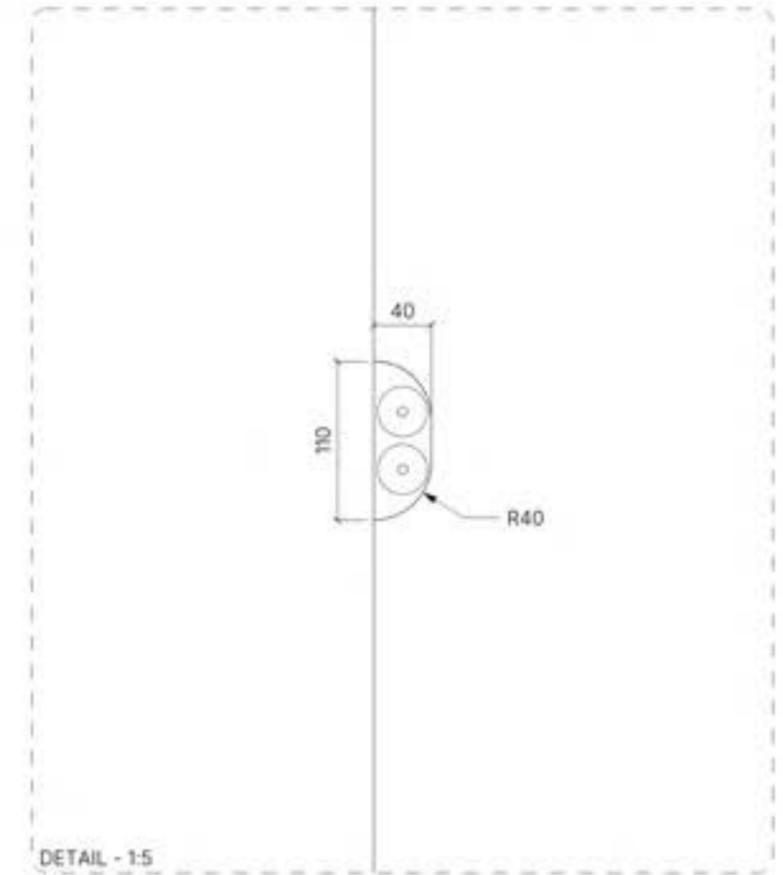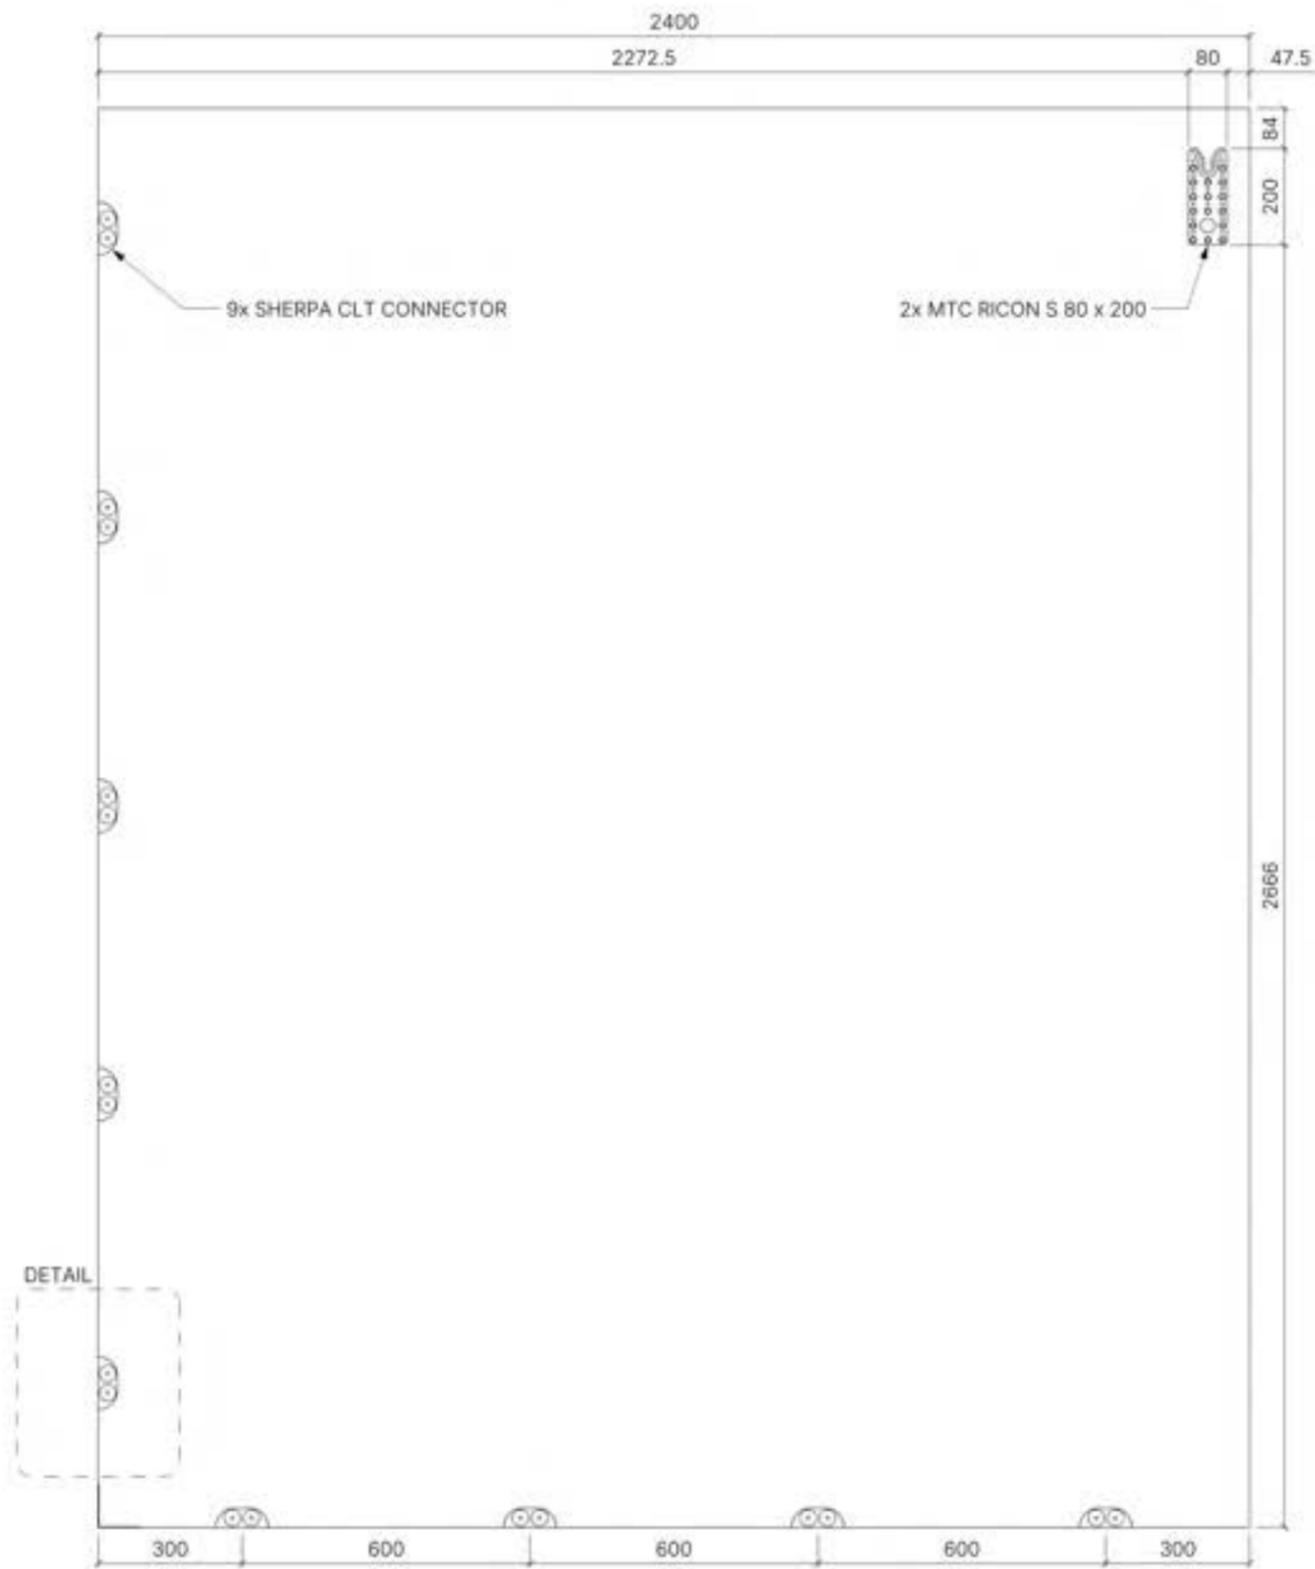

| PART | QUANTITY | WEIGHT | SPECIES |
|------------------|----------|------------|-------------|
| WP03 | 1 | 392.457 KG | DOUGLAS FIR |
| HARDWARE | QUANTITY | SOURCE | MATERIAL |
| CLT CONNECTOR | 9 | MTC | ALUMINUM |
| RICON S 80 x 200 | 1 | MTC | STEEL |






PROJECT: MASS TIMBER FULL SCALE PROJECT

SHEET TITLE: CLT SHOP DRAWINGS

PROJECT NO.: 2601.01
 DATE: 2026-03-30
 SCALE: 1:15
 DRAWN BY: AJ

SHEET NO.: LS205

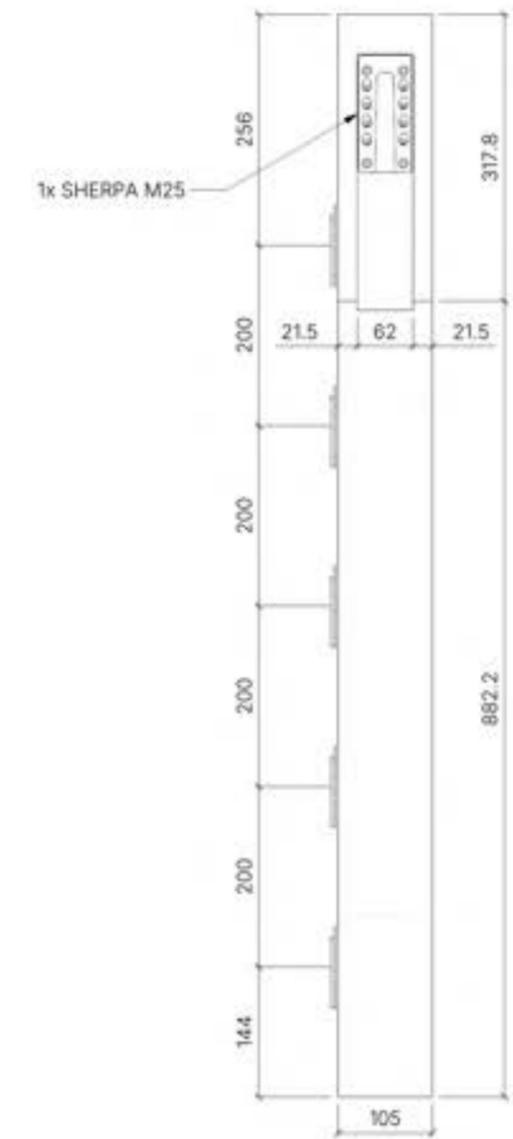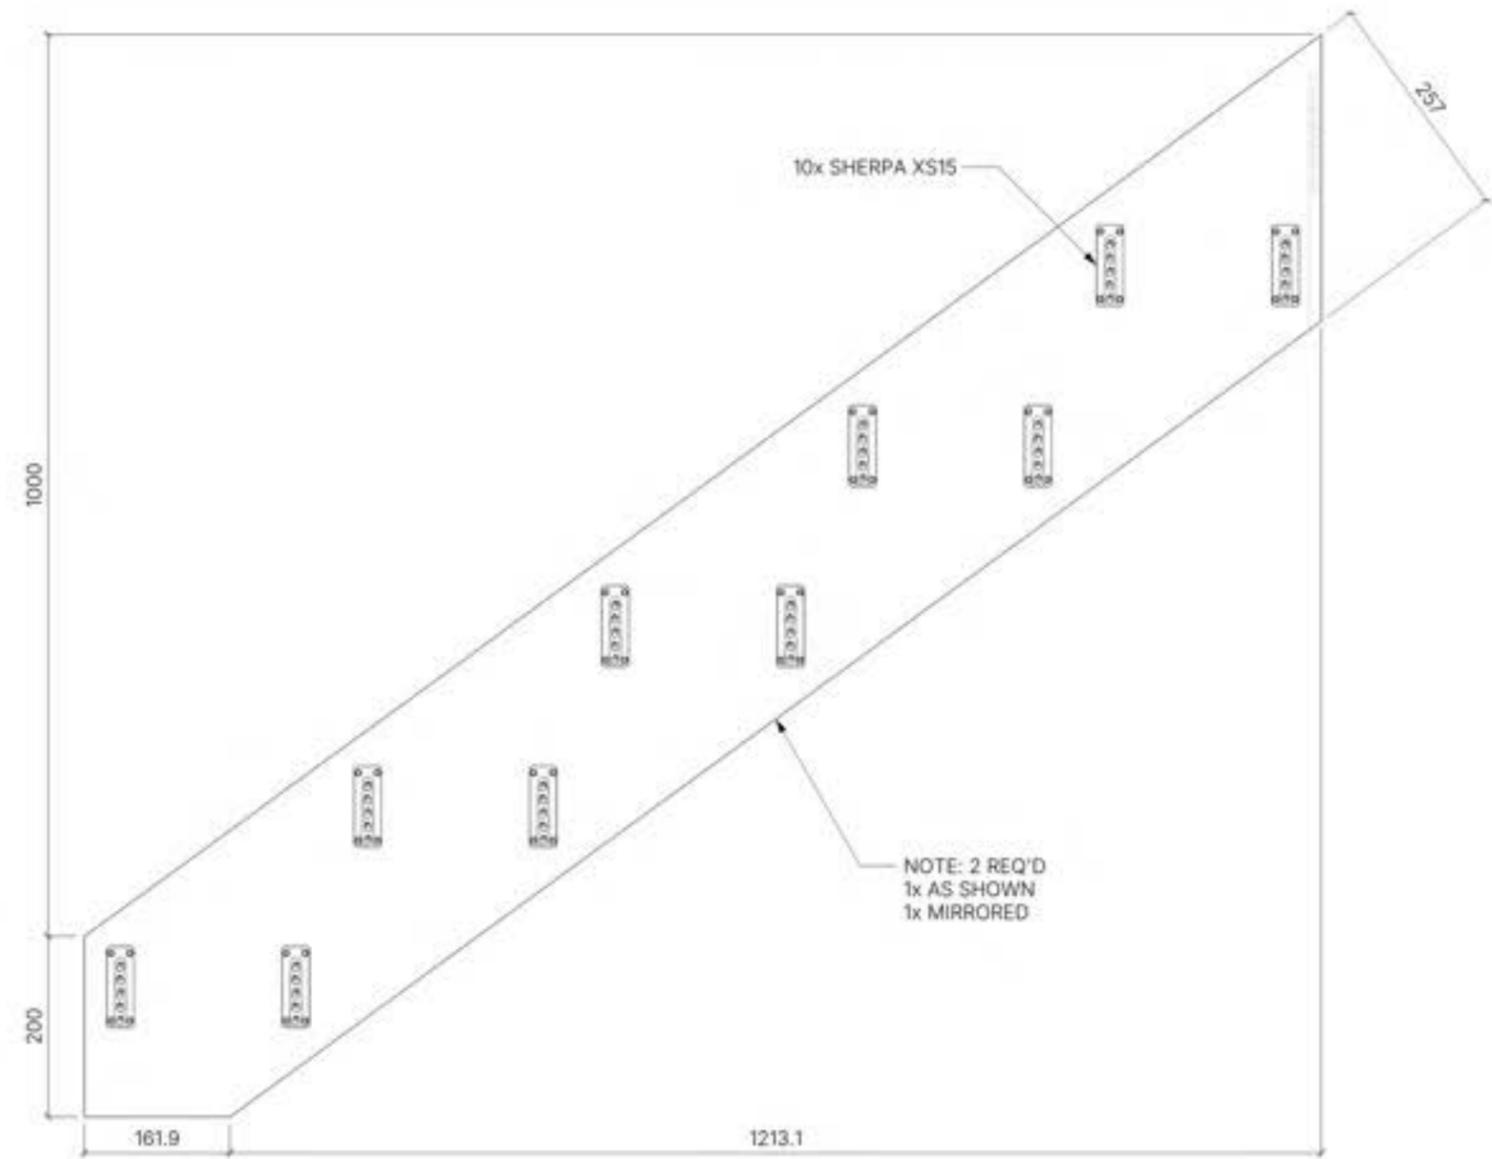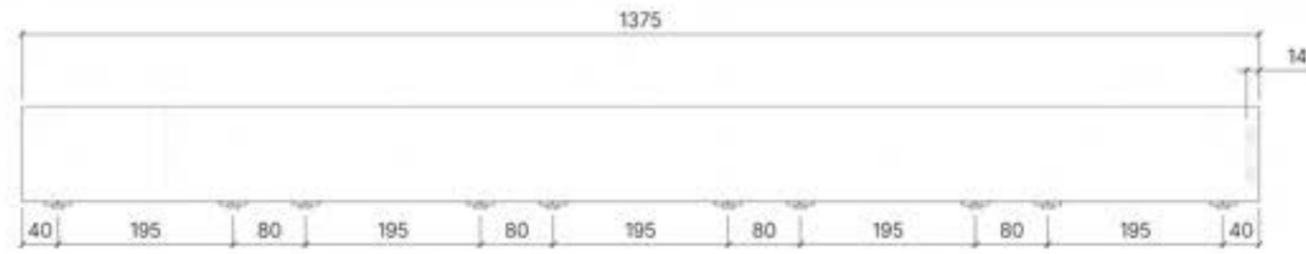

| PART | QUANTITY | WEIGHT | SPECIES |
|----------|----------|----------|-------------|
| SP01 | 2 | 23.54 KG | DOUGLAS FIR |
| HARDWARE | QUANTITY | SOURCE | MATERIAL |
| XS15 | 20 | SHERPA | ALUMINUM |
| M25 | 2 | SHERPA | ALUMINUM |





PROJECT: MASS TIMBER FULL SCALE PROJECT




SHEET TITLE: CLT SHOP DRAWINGS

PROJECT NO.: 2601.01
 DATE: 2026-03-30
 SCALE: 1:8
 DRAWN BY: AJ

SHEET NO.: LS206

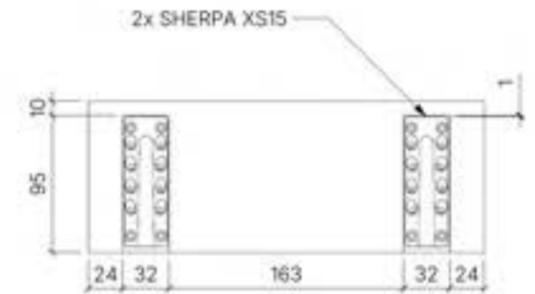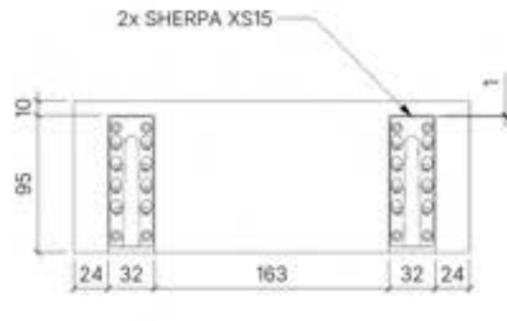

| | | | | | | | | | |
|----------|----------|-----------|-------------|--|---------|-------------|-------------|-----------|-----------|
| PART | QUANTITY | WEIGHT | SPECIES | | PROJECT | SHEET TITLE | PROJECT NO. | DATE | SHEET NO. |
| SP02 | 5 | 15.169 KG | DOUGLAS FIR | | | | | | |
| HARDWARE | QUANTITY | SOURCE | MATERIAL | | | | SCALE: | DRAWN BY: | |
| XS15 | 20 | SHERPA | ALUMINUM | | | | 1:5 | AJ | |

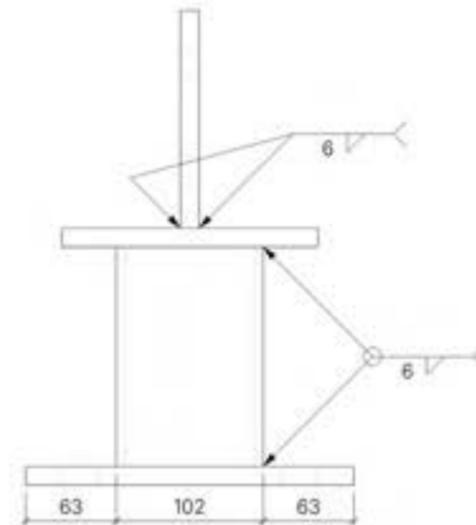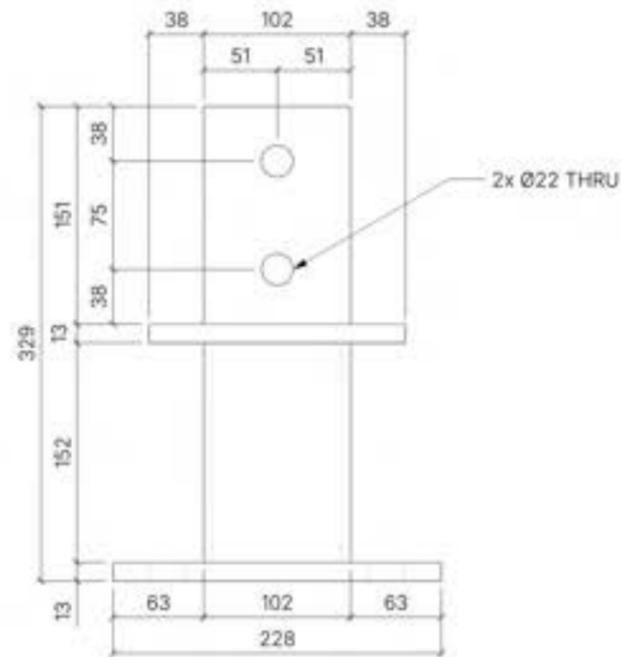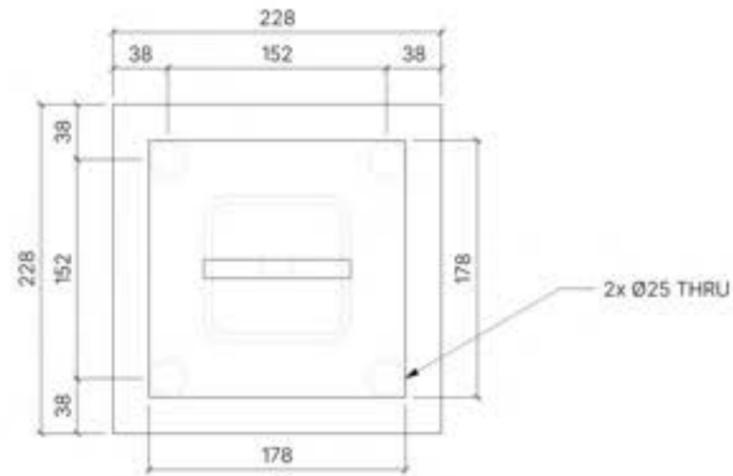




PROJECT:
MASS TIMBER FULL SCALE PROJECT

SHEET TITLE:
STEEL SHOP DRAWINGS

PROJECT NO.: 2601.01
 DATE: 2026-03-30
 SCALE: 1:5
 DRAWN BY: AJ

SHEET NO.:
MS301

| PART | QUANTITY | SOURCE | MATERIAL |
|------|----------|--------|----------|
| SC01 | 6 | CUSTOM | STEEL |

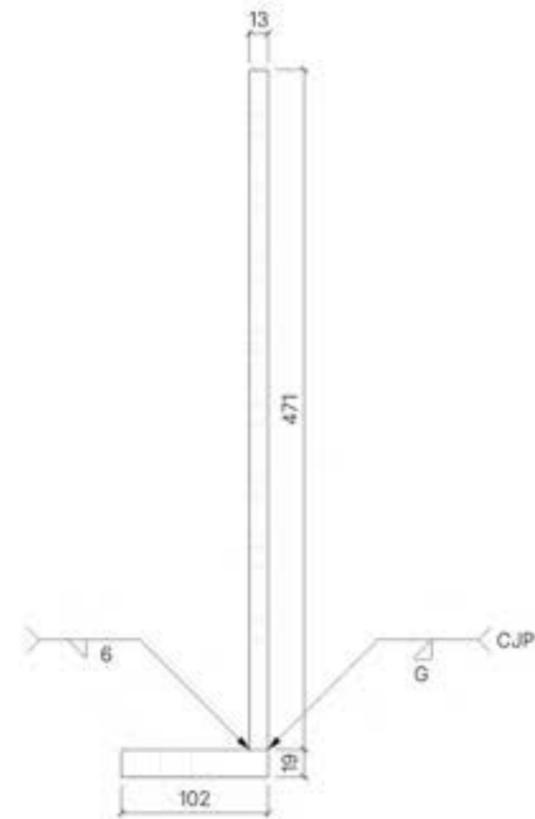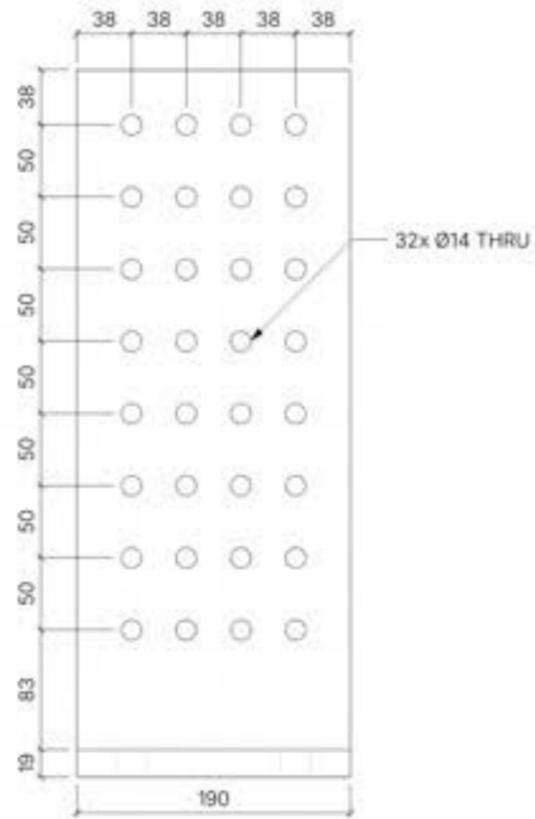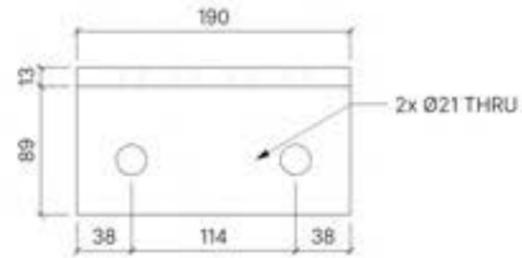

PROJECT:
MASS TIMBER FULL SCALE PROJECT




SHEET TITLE:
STEEL SHOP DRAWINGS

PROJECT NO.:
2601.01
SCALE:
1:5

DATE:
2026-03-30
DRAWN BY:
AJ

SHEET NO.:
MS302

| PART | QUANTITY | SOURCE | MATERIAL |
|------|----------|--------|----------|
| SC02 | 4 | CUSTOM | STEEL |

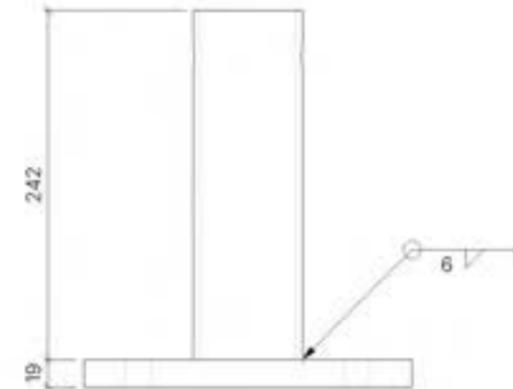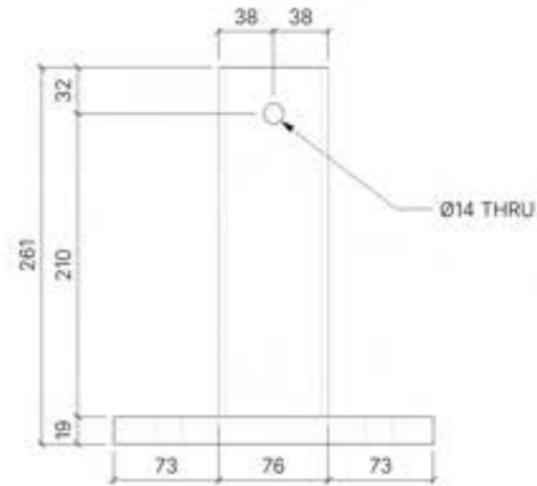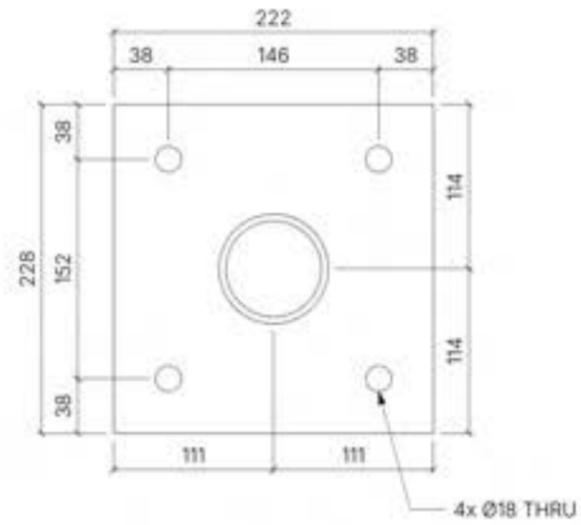




PROJECT:
MASS TIMBER FULL SCALE PROJECT

SHEET TITLE:
STEEL SHOP DRAWINGS

PROJECT NO.:
2601.01
 SCALE:
1:5
 DATE:
2026-03-30
 DRAWN BY:
AJ

SHEET NO.:
MS303

| PART | QUANTITY | SOURCE | MATERIAL |
|------|----------|--------|----------|
| SC03 | 4 | CUSTOM | STEEL |

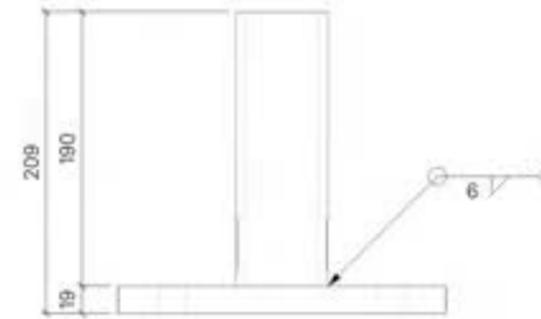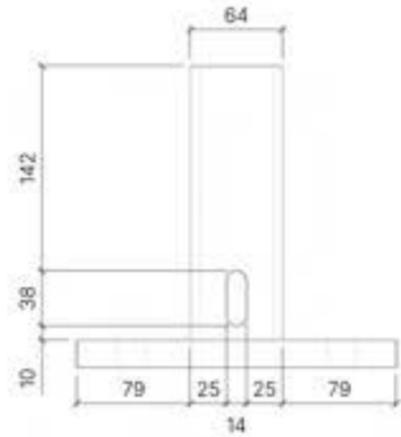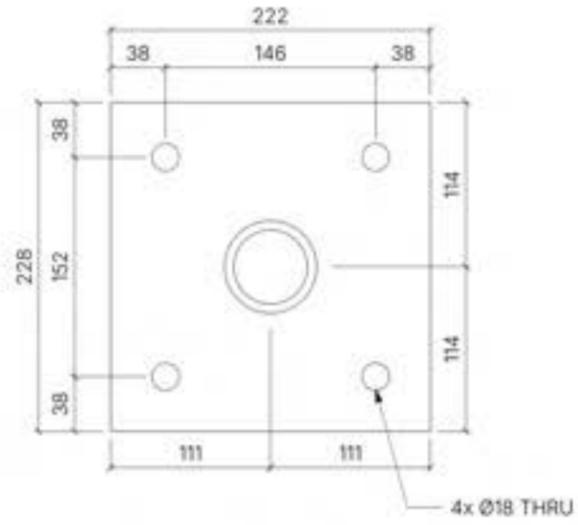

PROJECT:
MASS TIMBER FULL SCALE PROJECT


SHEET TITLE:
STEEL SHOP DRAWINGS

PROJECT NO.:
2601.01
SCALE:
1:5

DATE:
2026-03-30
DRAWN BY:
AJ

SHEET NO.:
MS304

| PART | QUANTITY | SOURCE | MATERIAL |
|------|----------|--------|----------|
| SC04 | 4 | CUSTOM | STEEL |

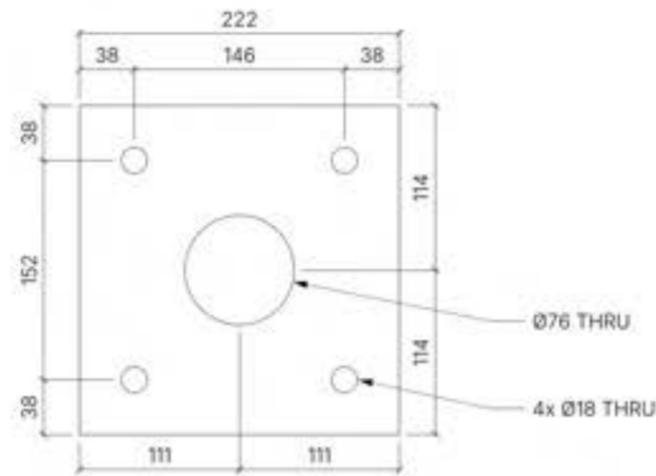




PROJECT:
MASS TIMBER FULL SCALE PROJECT

SHEET TITLE:
STEEL SHOP DRAWINGS

PROJECT NO.: 2601.01
SCALE: 1:5
DATE: 2026-03-30
DRAWN BY: AJ

SHEET NO.: MS305

| PART | QUANTITY | SOURCE | MATERIAL |
|------|----------|--------|----------|
| SC05 | 4 | CUSTOM | STEEL |

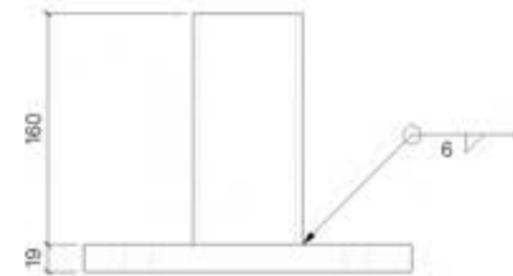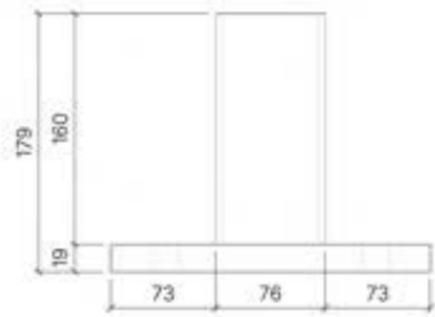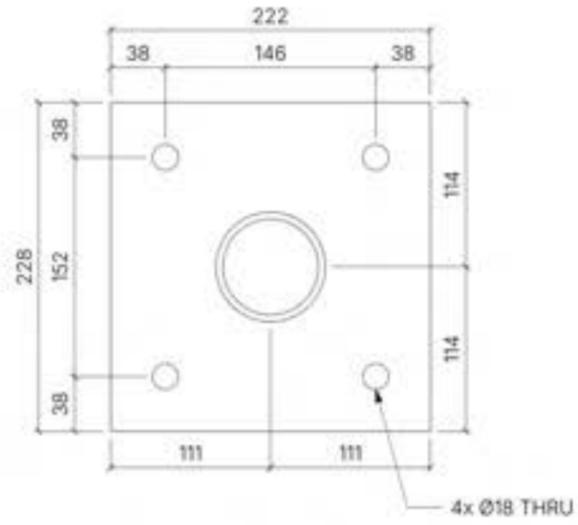

PROJECT:
MASS TIMBER FULL SCALE PROJECT

SHEET TITLE:
STEEL SHOP DRAWINGS

PROJECT NO.:
2601.01

SCALE:
1:5


DATE:
2026-03-30

DRAWN BY:
AJ


SHEET NO.:
MS306

| PART | QUANTITY | SOURCE | MATERIAL |
|------|----------|--------|----------|
| SC06 | 2 | CUSTOM | STEEL |

PROPRIETARY AND CONFIDENTIAL. ALL DRAWINGS ARE THE PROPERTY OF AECOM IN FORM SPECIALTY PRODUCTS LTD. AND SHALL NOT BE REPRODUCED WITHOUT WRITTEN PERMISSION. VISIT AECOM.COM FOR MORE INFORMATION.

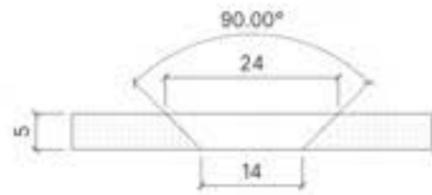

COUNTERSINK TYPE #1

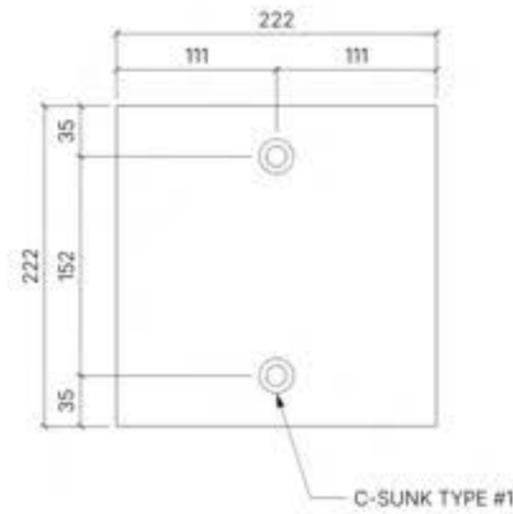




PROJECT:
MASS TIMBER FULL SCALE PROJECT

SHEET TITLE:
STEEL SHOP DRAWINGS

PROJECT NO.: 2601.01
SCALE: 1:5
DATE: 2026-03-30
DRAWN BY: AJ

SHEET NO.:
MS307

| PART | QUANTITY | SOURCE | MATERIAL |
|------|----------|--------|----------|
| SC07 | 2 | CUSTOM | STEEL |

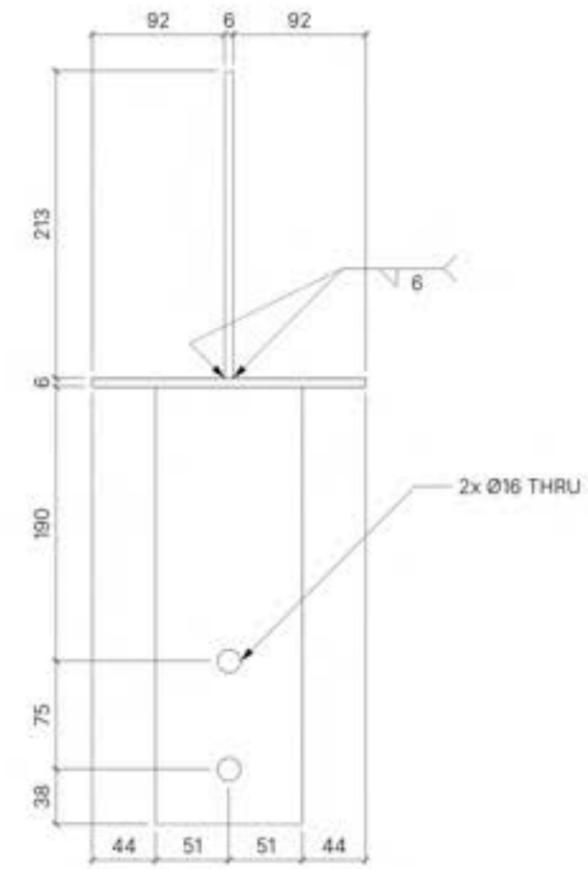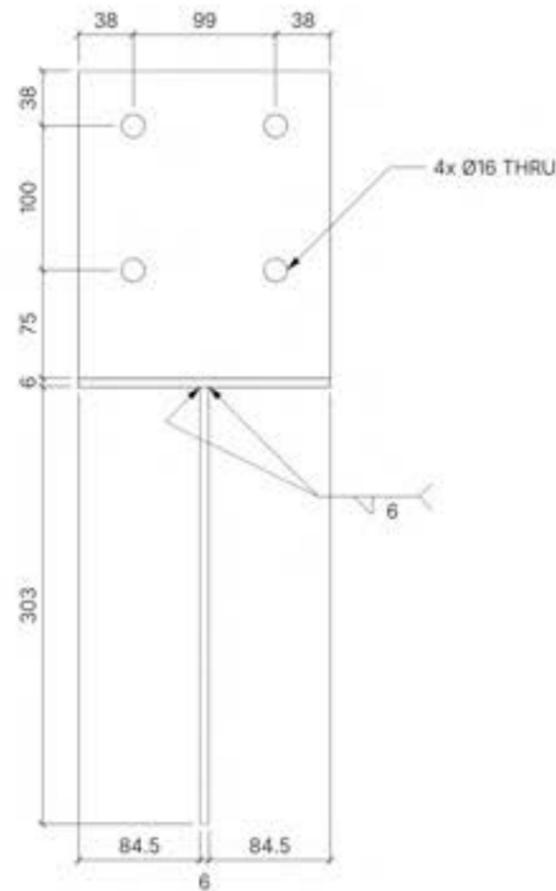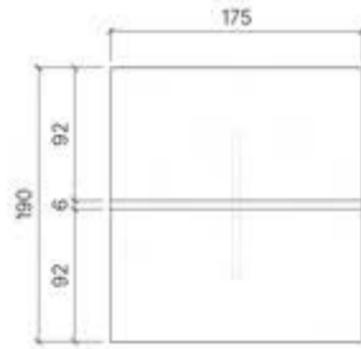


PROJECT:
MASS TIMBER FULL SCALE PROJECT

SHEET TITLE:
STEEL SHOP DRAWINGS




PROJECT NO.:
2601.01
 SCALE:
1:5
 DATE:
2026-03-30
 DRAWN BY:
AJ

SHEET NO.:
MS308

| PART | QUANTITY | SOURCE | MATERIAL |
|------|----------|--------|----------|
| SC08 | 3 | CUSTOM | STEEL |

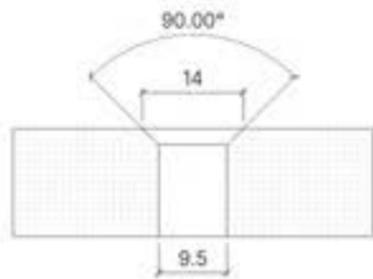

COUNTERSINK TYPE #2

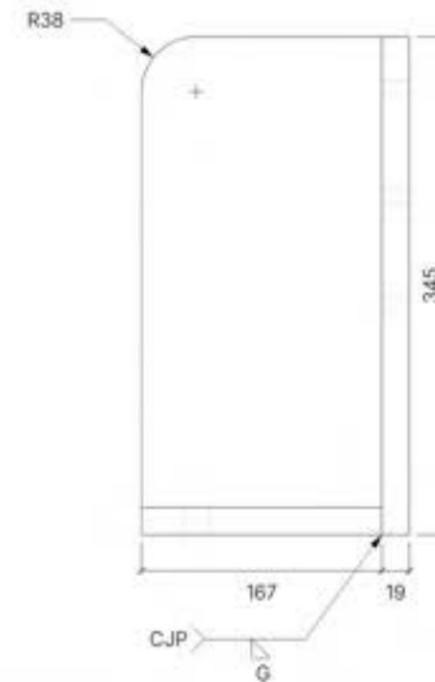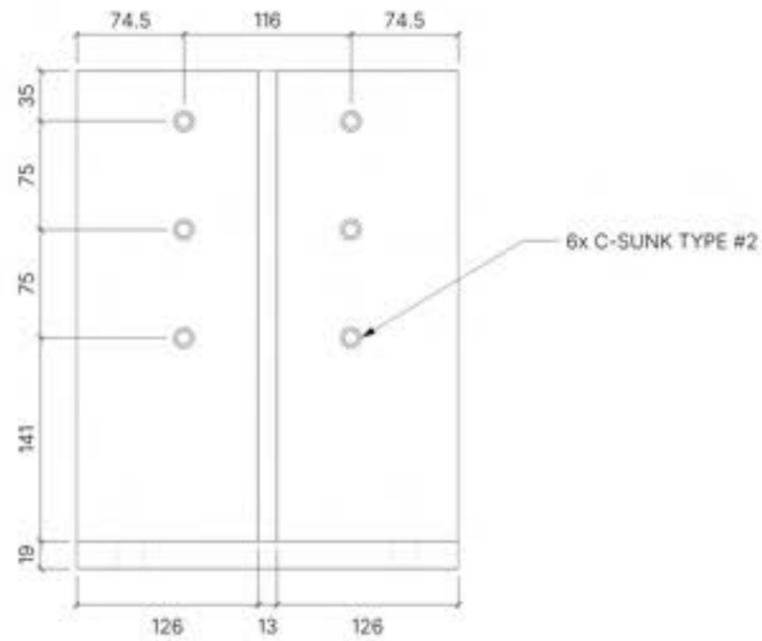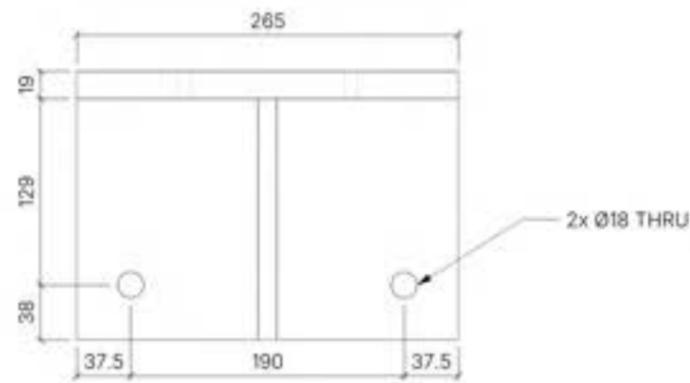

PROJECT: MASS TIMBER FULL SCALE PROJECT





SHEET TITLE: STEEL SHOP DRAWINGS

PROJECT NO.: 2601.01
 DATE: 2026-03-30
 SCALE: 1:5
 DRAWN BY: AJ

SHEET NO.: MS309

| PART | QUANTITY | SOURCE | MATERIAL |
|------|----------|--------|----------|
| SC09 | 2 | CUSTOM | STEEL |

PROPRIETARY AND CONFIDENTIAL. ALL DRAWINGS ARE THE PROPERTY OF ARBOR IN FORM SPECIALTY PRODUCTS LTD. AND SHALL NOT BE REPRODUCED WITHOUT WRITTEN PERMISSION. VISIT AJ.TIMBERWORKS.COM

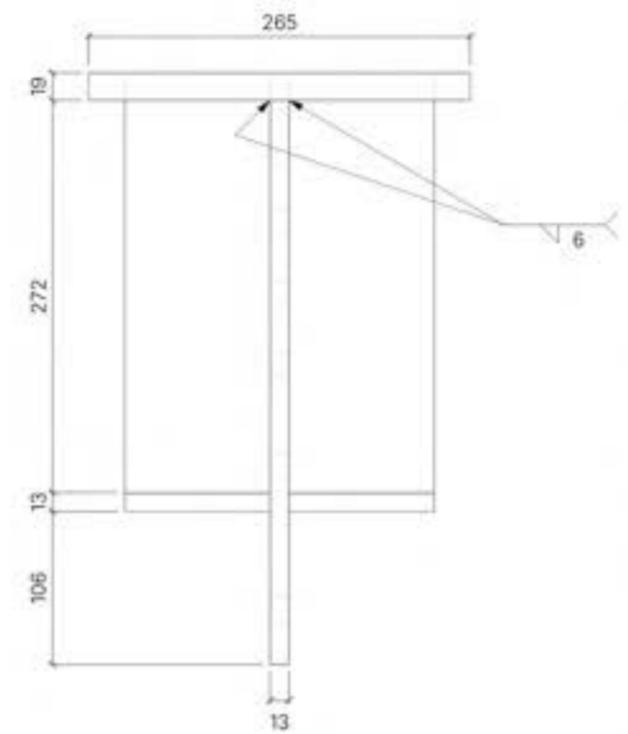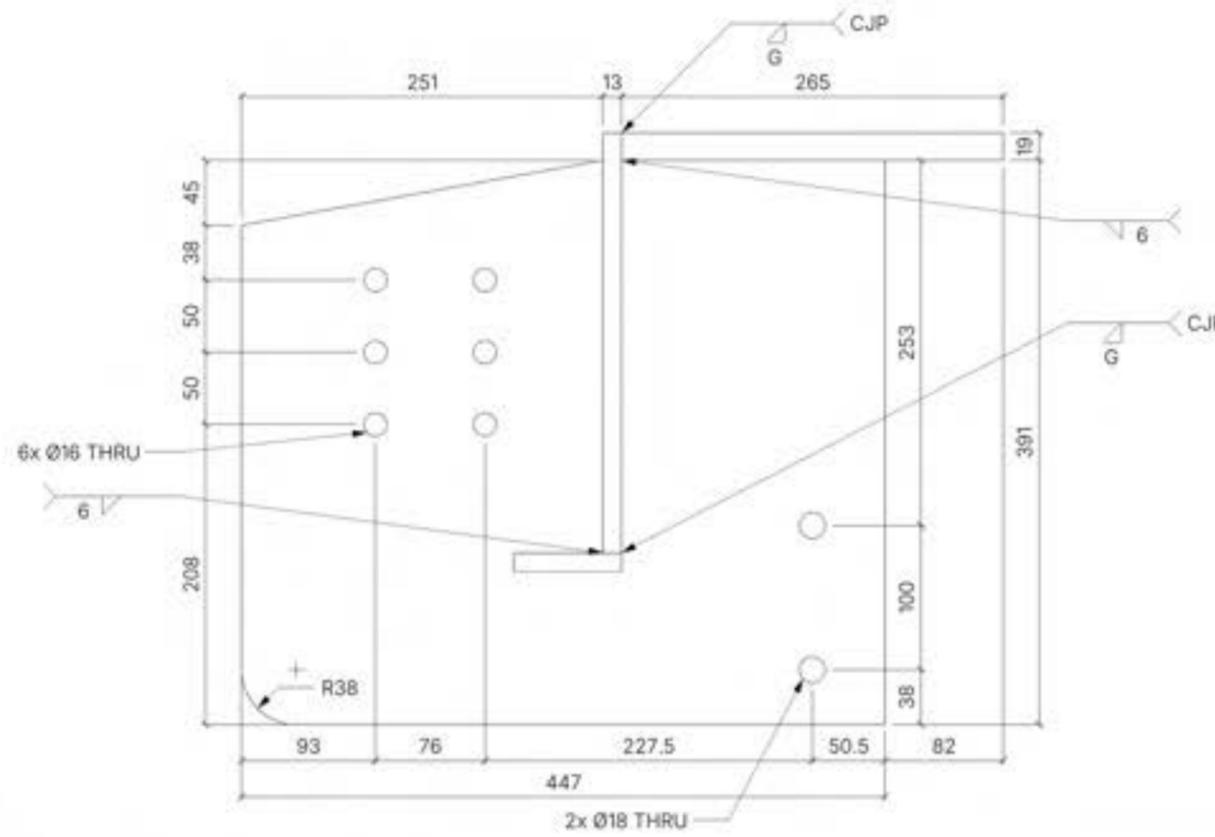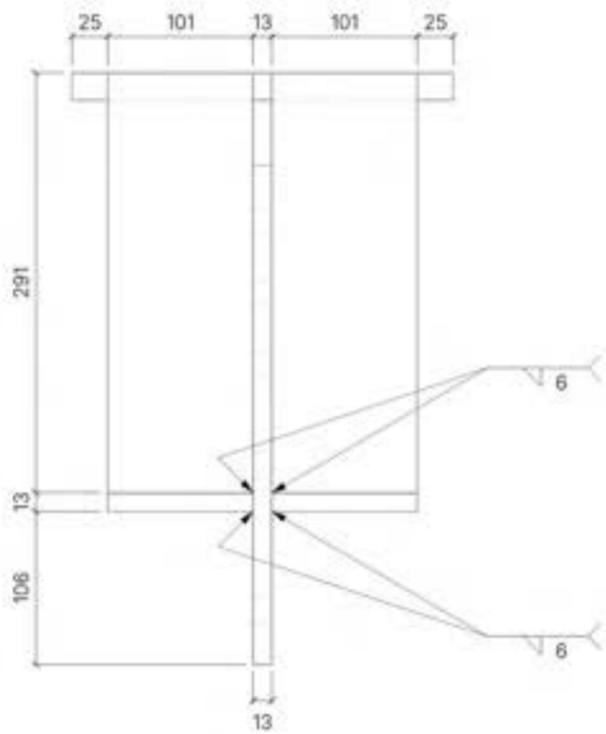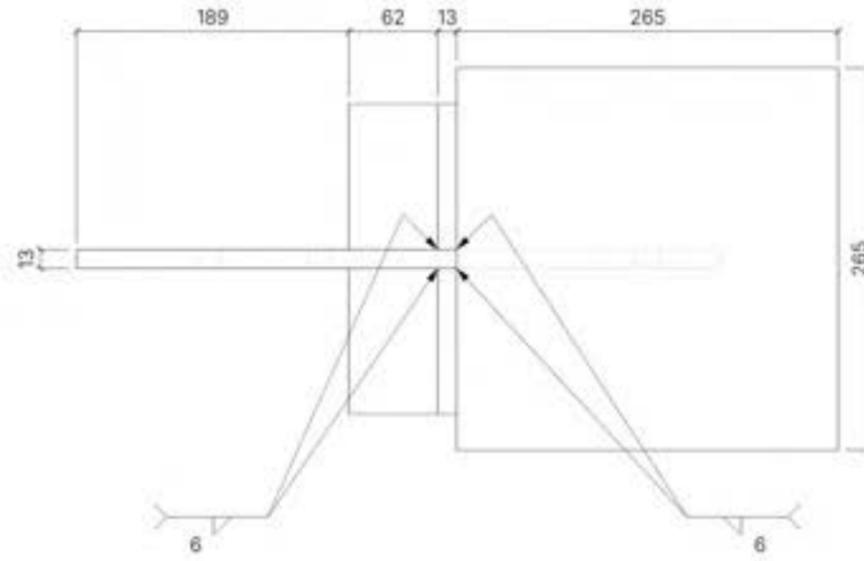


PROJECT:
MASS TIMBER FULL SCALE PROJECT

SHEET TITLE:
STEEL SHOP DRAWINGS

PROJECT NO.:
2601.01
 SCALE:
1:5
 DATE:
2026-03-30
 DRAWN BY:
AJ

SHEET NO.:
MS310

| PART | QUANTITY | SOURCE | MATERIAL |
|------|----------|--------|----------|
| SC10 | 2 | CUSTOM | STEEL |

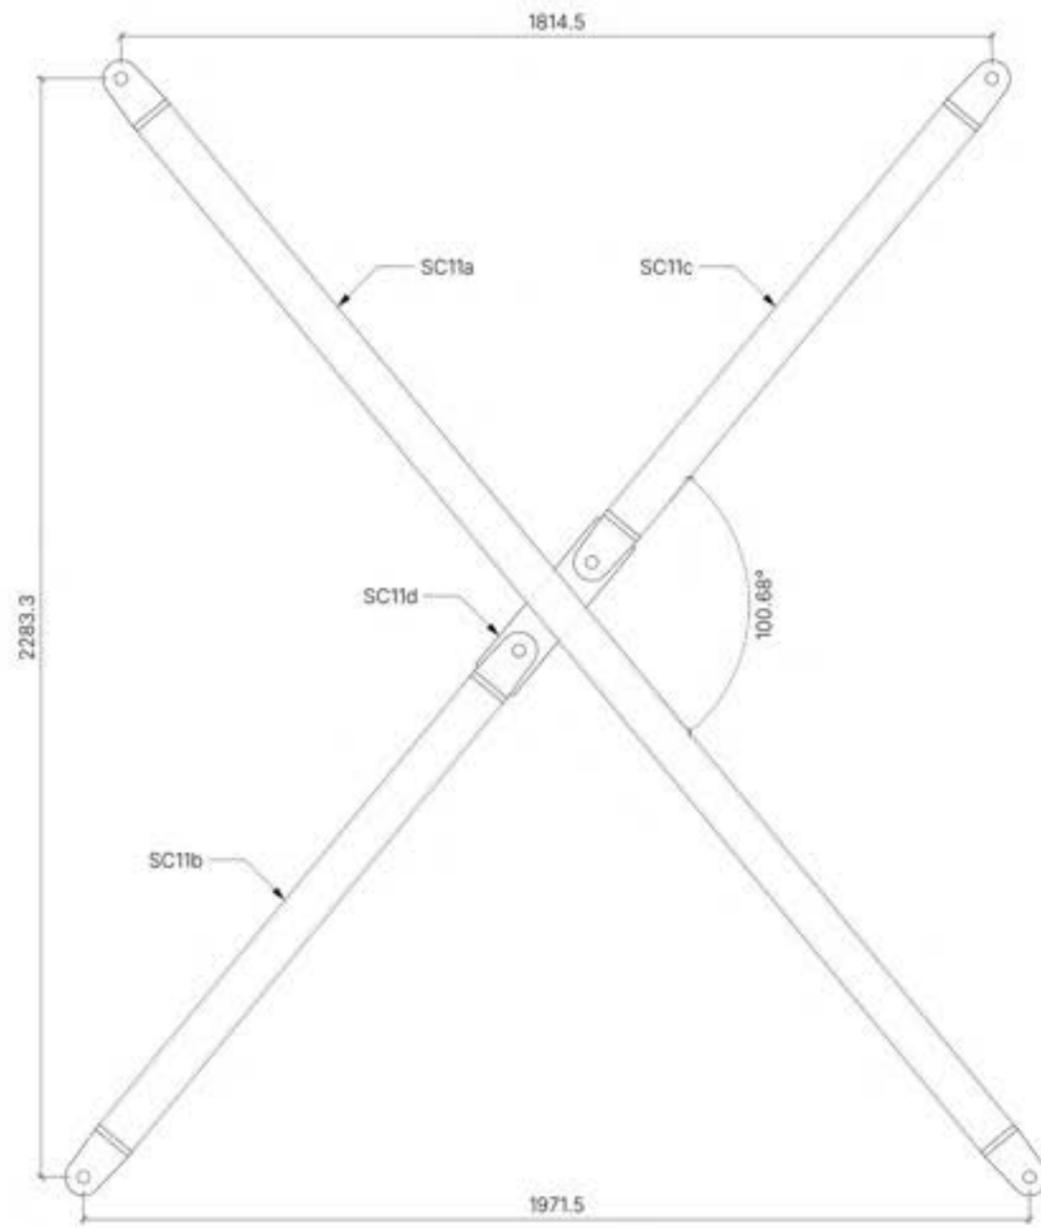

| PART | QUANTITY | SOURCE | MATERIAL |
|--------------|----------|--------|----------|
| SC11 | 1 | CUSTOM | STEEL |
| HARDWARE | QUANTITY | SOURCE | MATERIAL |
| 1" x 2" BOLT | 6 | | STEEL |
| 1" NUT | 6 | | STEEL |
| 1" WASHER | 6 | | STEEL |




PROJECT: MASS TIMBER FULL SCALE PROJECT

SHEET TITLE: STEEL SHOP DRAWINGS

PROJECT NO.: 2601.01
 DATE: 2026-03-30
 SCALE: 1:5
 DRAWN BY: AJ


SHEET NO.: MS311

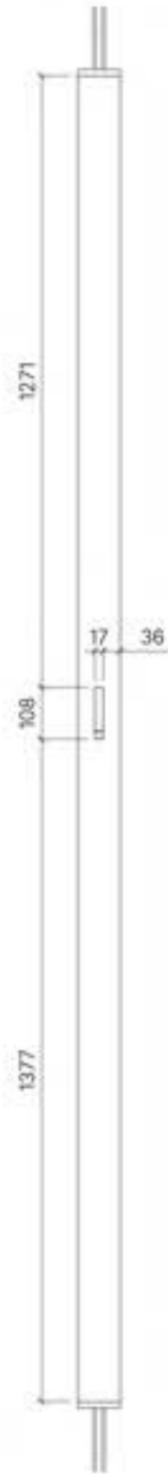

SC11a - 1:15



SC11a - 1:15

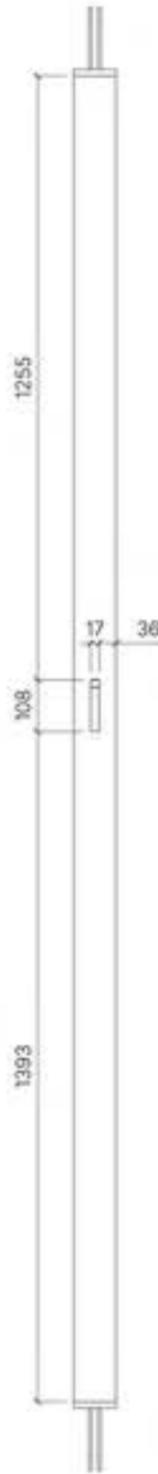


SC11a - 1:15



SC11b - 1:15




SC11c - 1:15

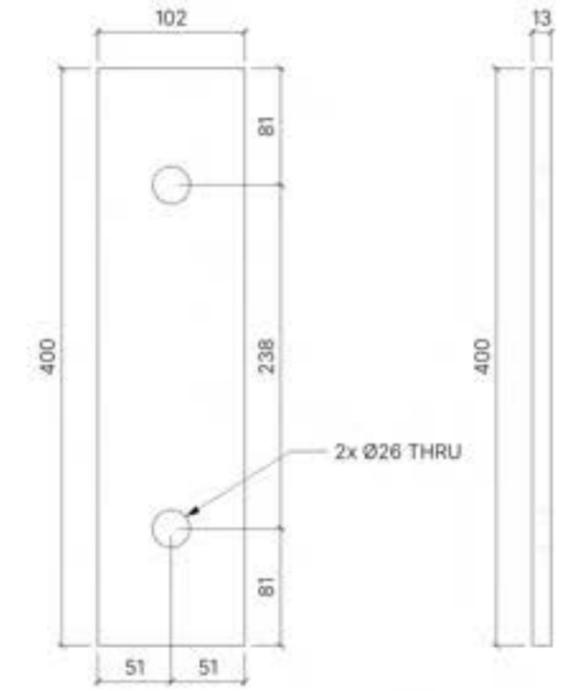


SC11d - 1:5

SC11d - 1:5

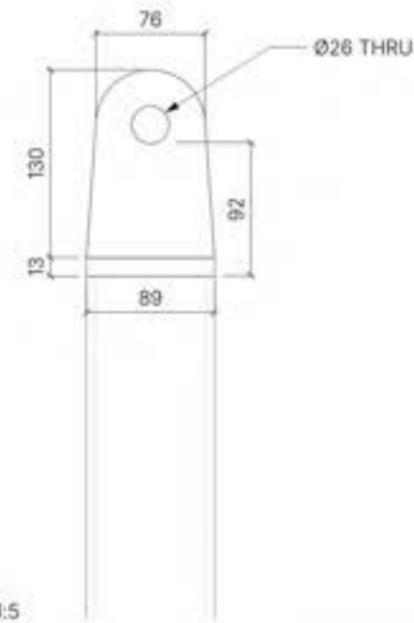

TYP END DETAIL - 1:5

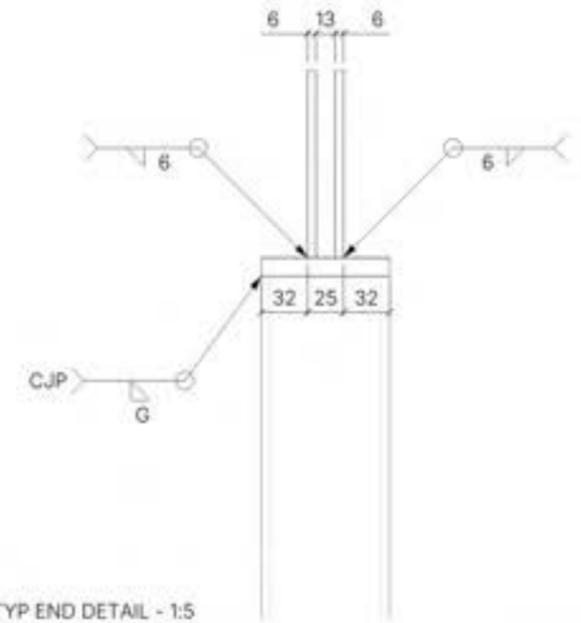

TYP END DETAIL - 1:5