



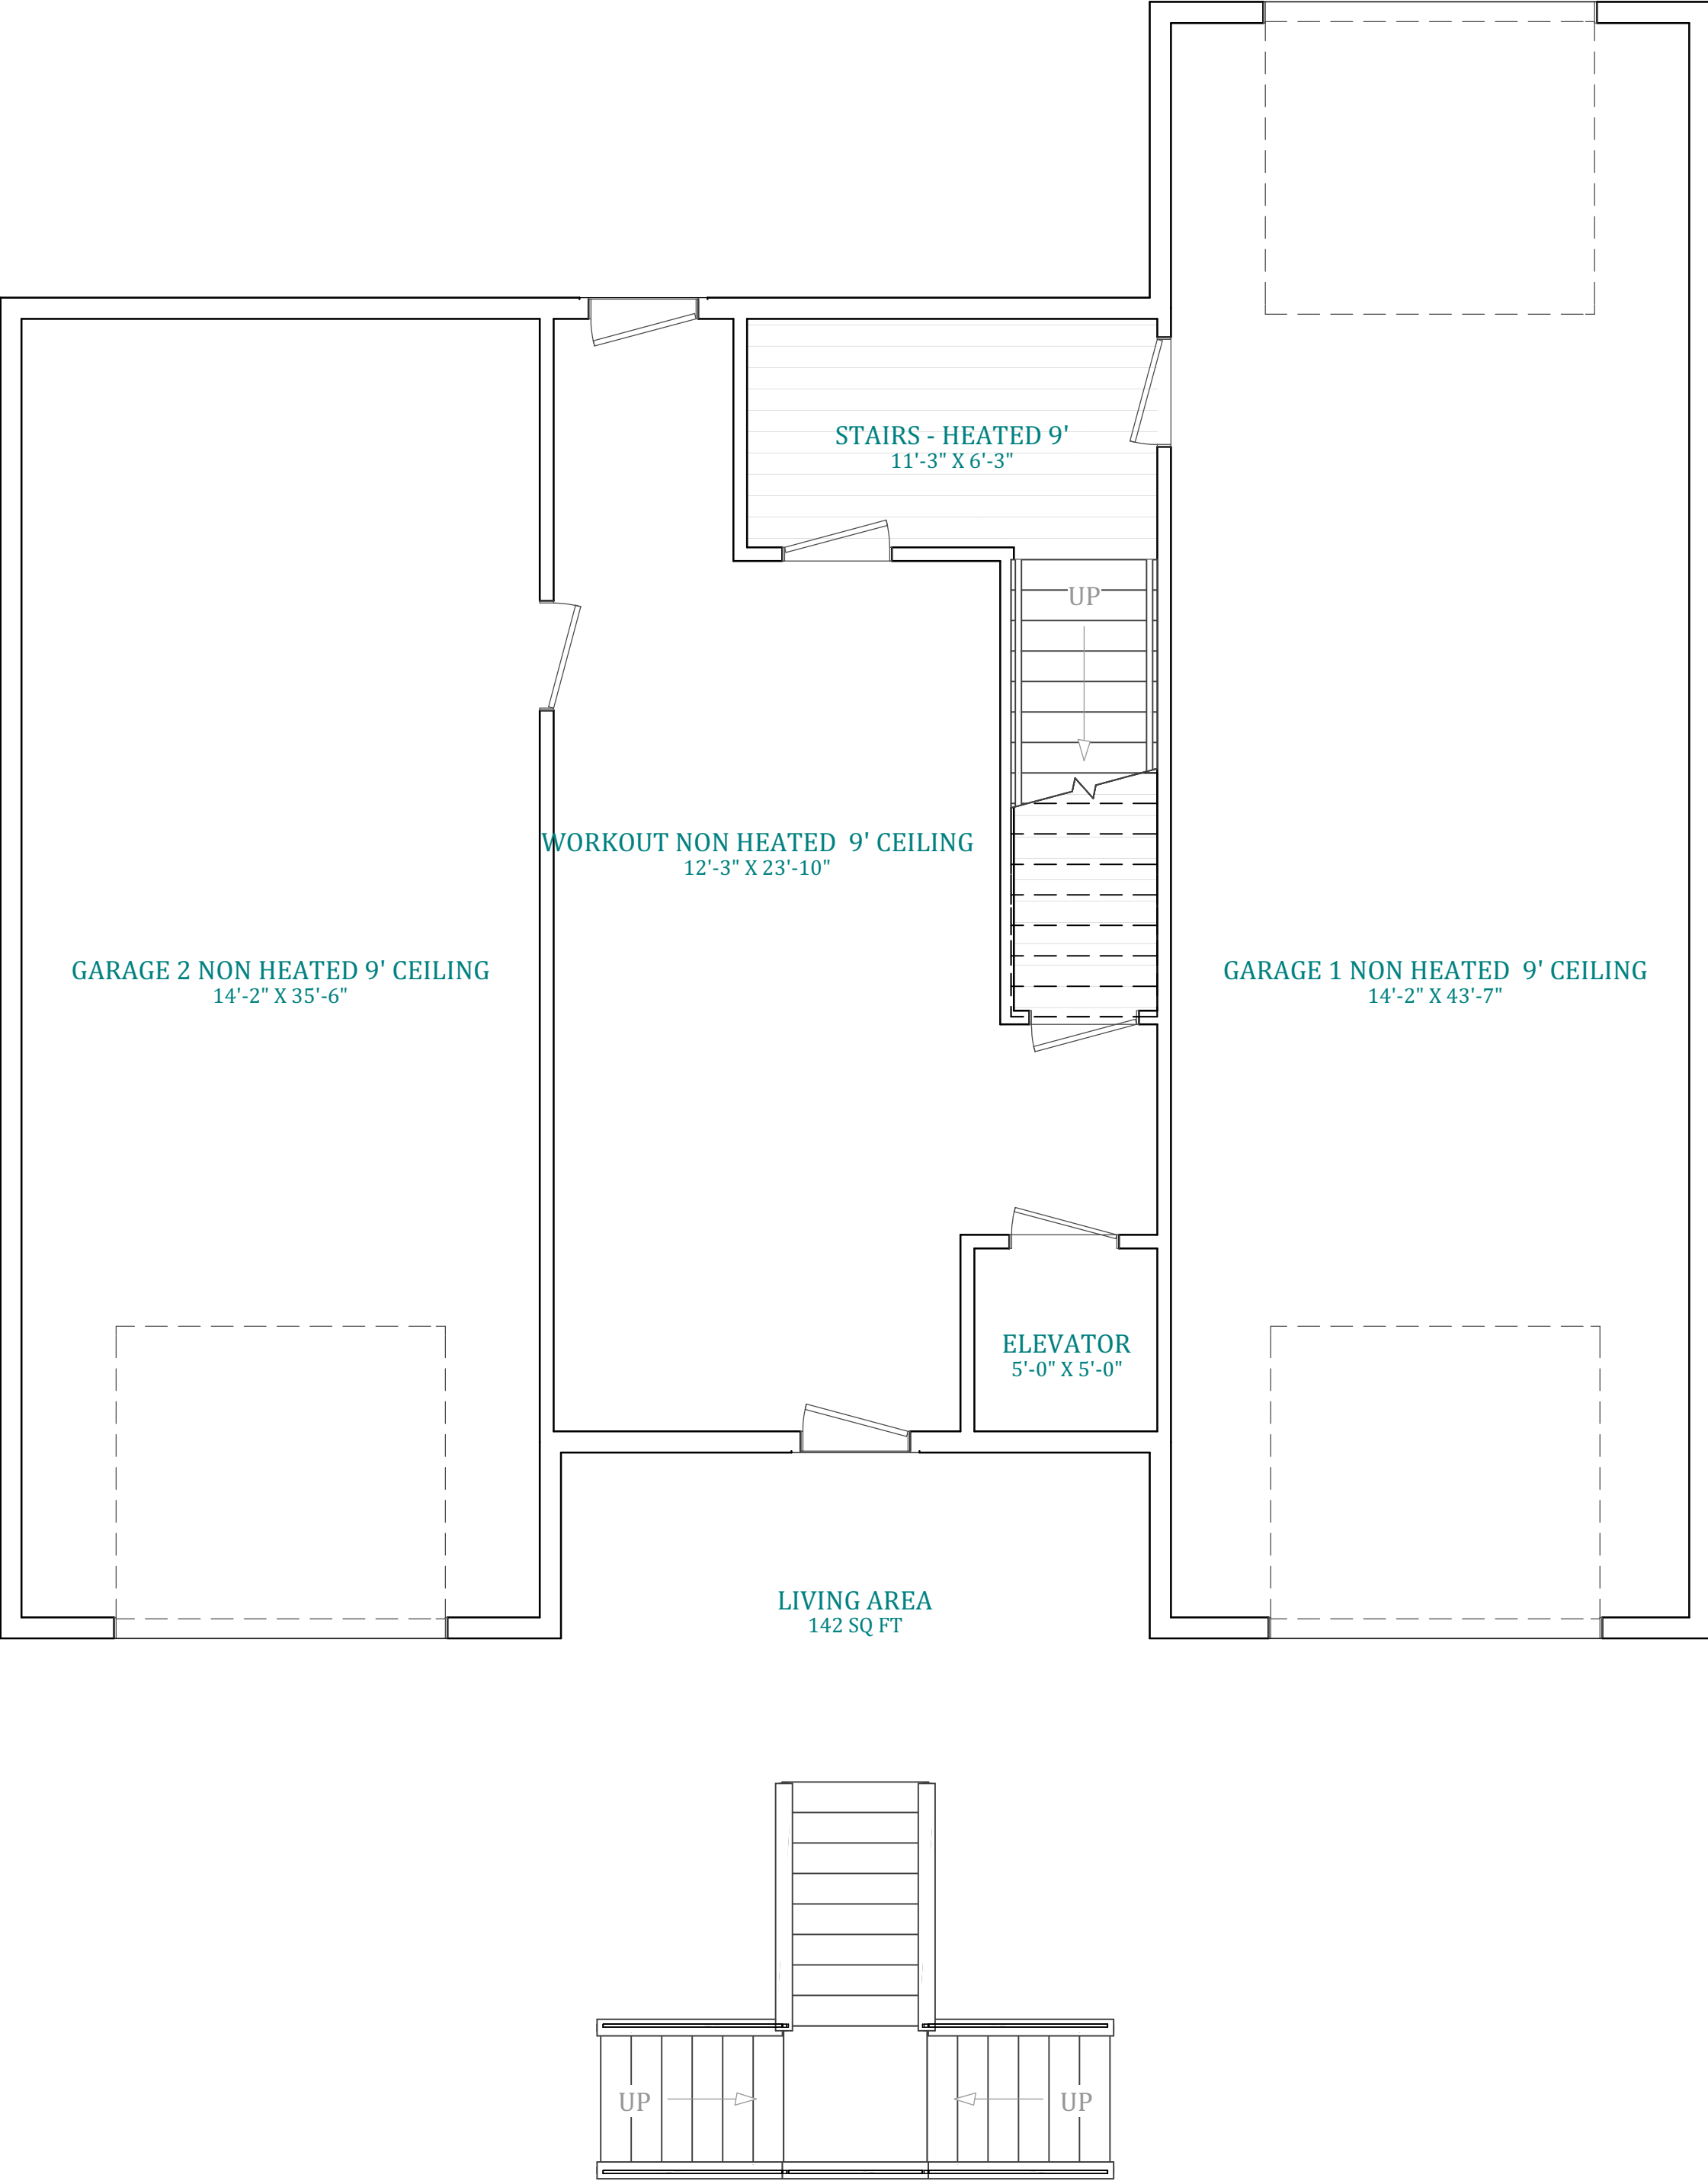

CALL OUT PLAN - FIRST FLOOR

Scale 1/4" = 1' 0"

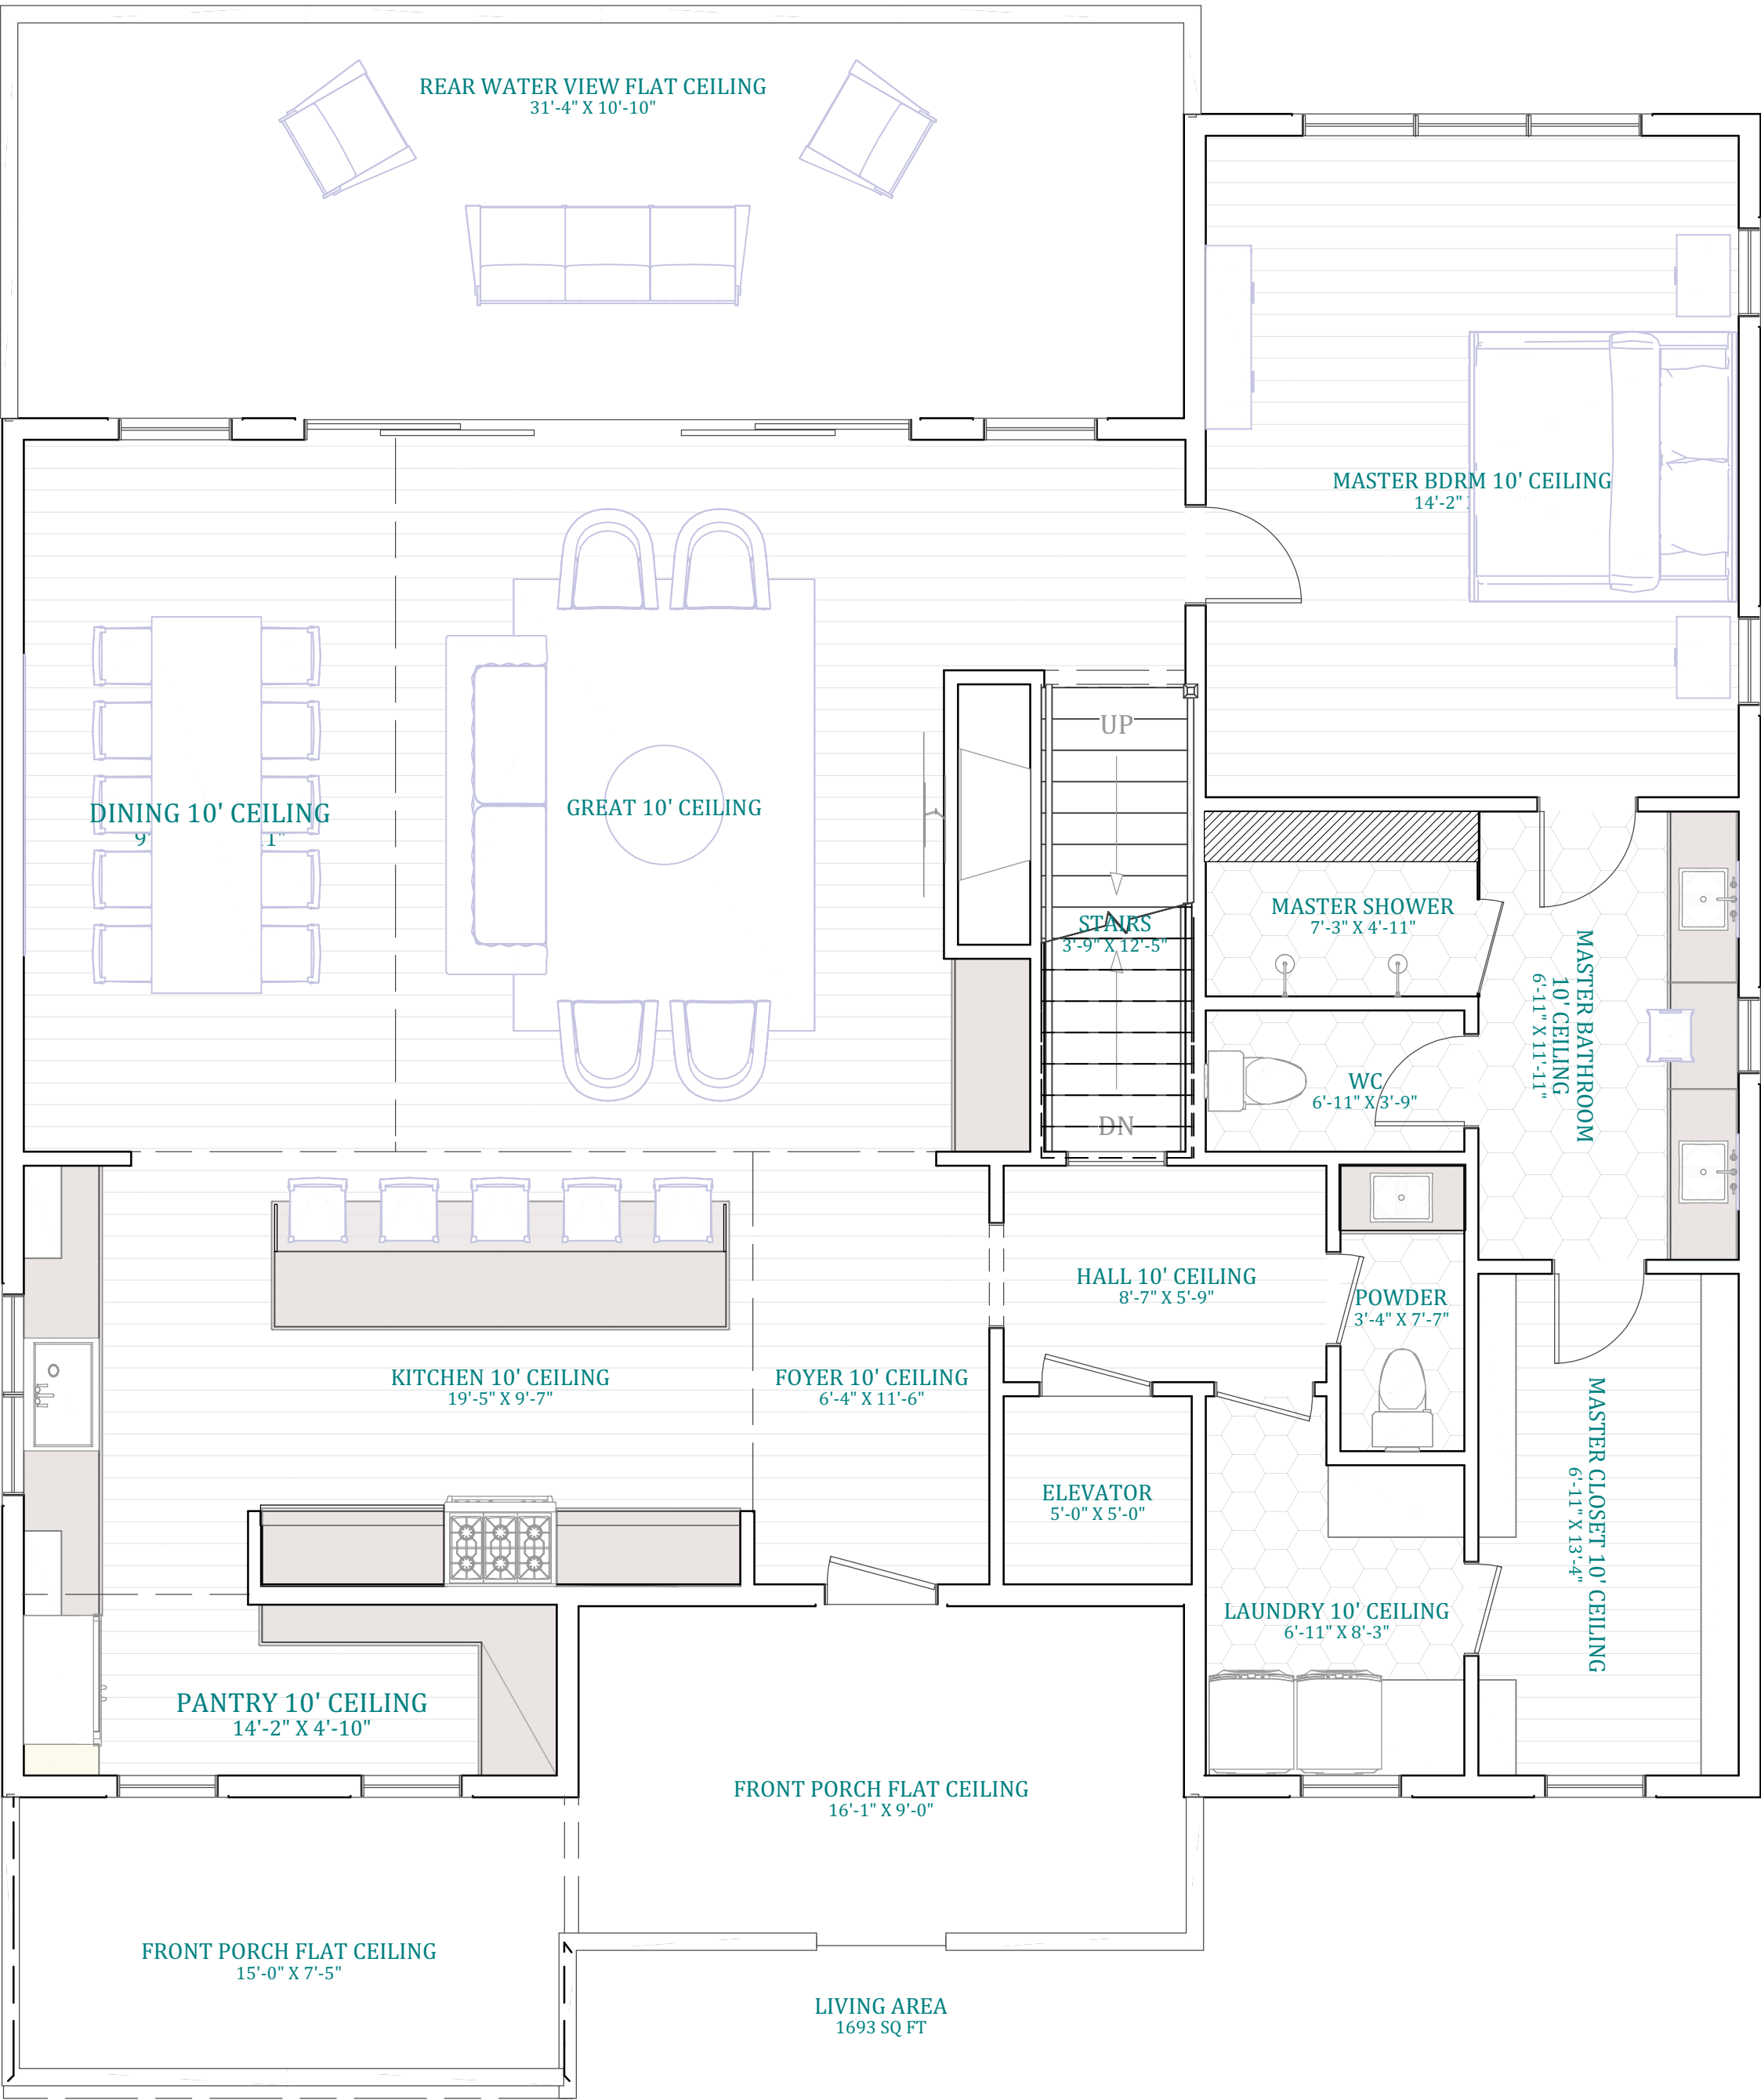

CALL OUT PLAN - SECOND FLOOR

Scale 1/4" = 1' 0"

REVISION TABLE		NUMBER	DATE	REVISED BY	DESCRIPTION

SHIPYARD
LOT 15

CALL OUT PLAN



DATE:

5/9/2025

SCALE:

SHEET:

A-13

CALL OUT PLAN - THIRD FLOOR

Scale 1/4" = 1' 0"



CALL OUT PLAN
SECOND

SHIPYARD
LOT 15

REVISION TABLE		
NUMBER	DATE	DESCRIPTION

DATE:

5/9/2025

SCALE:

SHEET:

A-14