


CALL OUT PLAN - FIRST FLOOR

Scale 1/4" = 1' 0"

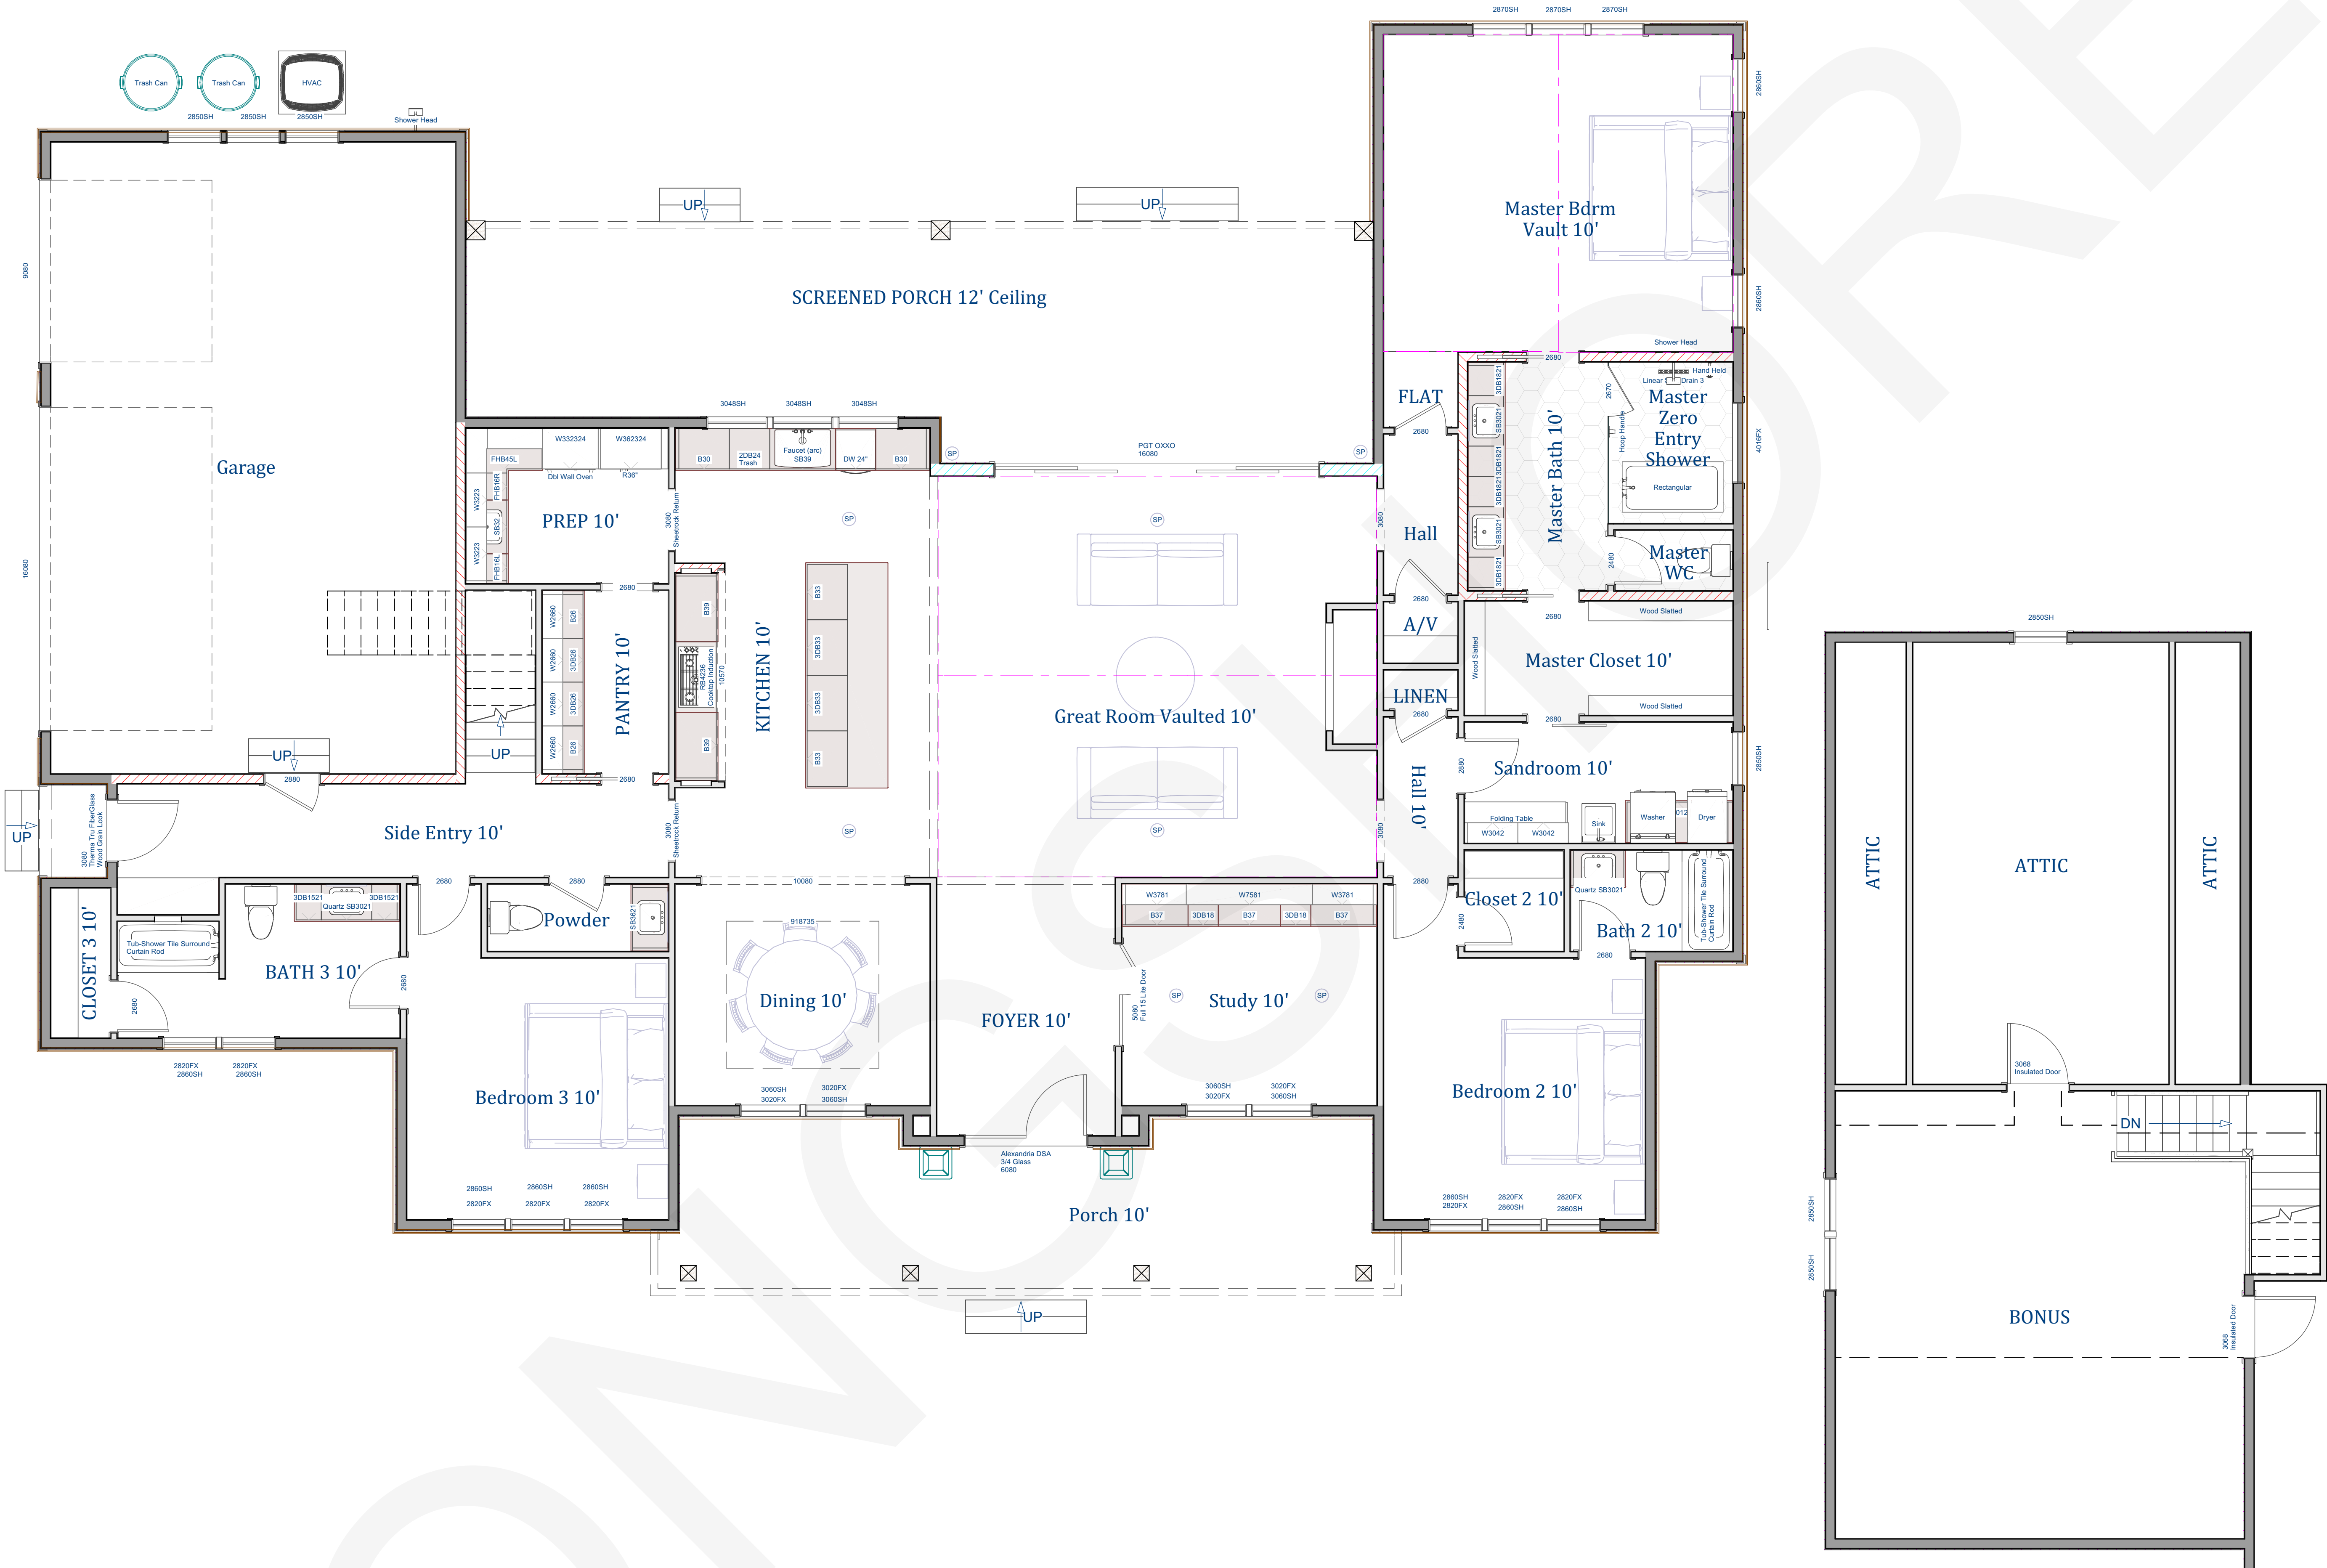

REVISION TABLE	
NUMBER	DATE

SWEET HOME
CAROLINA

CALL OUT PLAN



DATE:

8/12/2026

SCALE:

SHEET:

A-12