


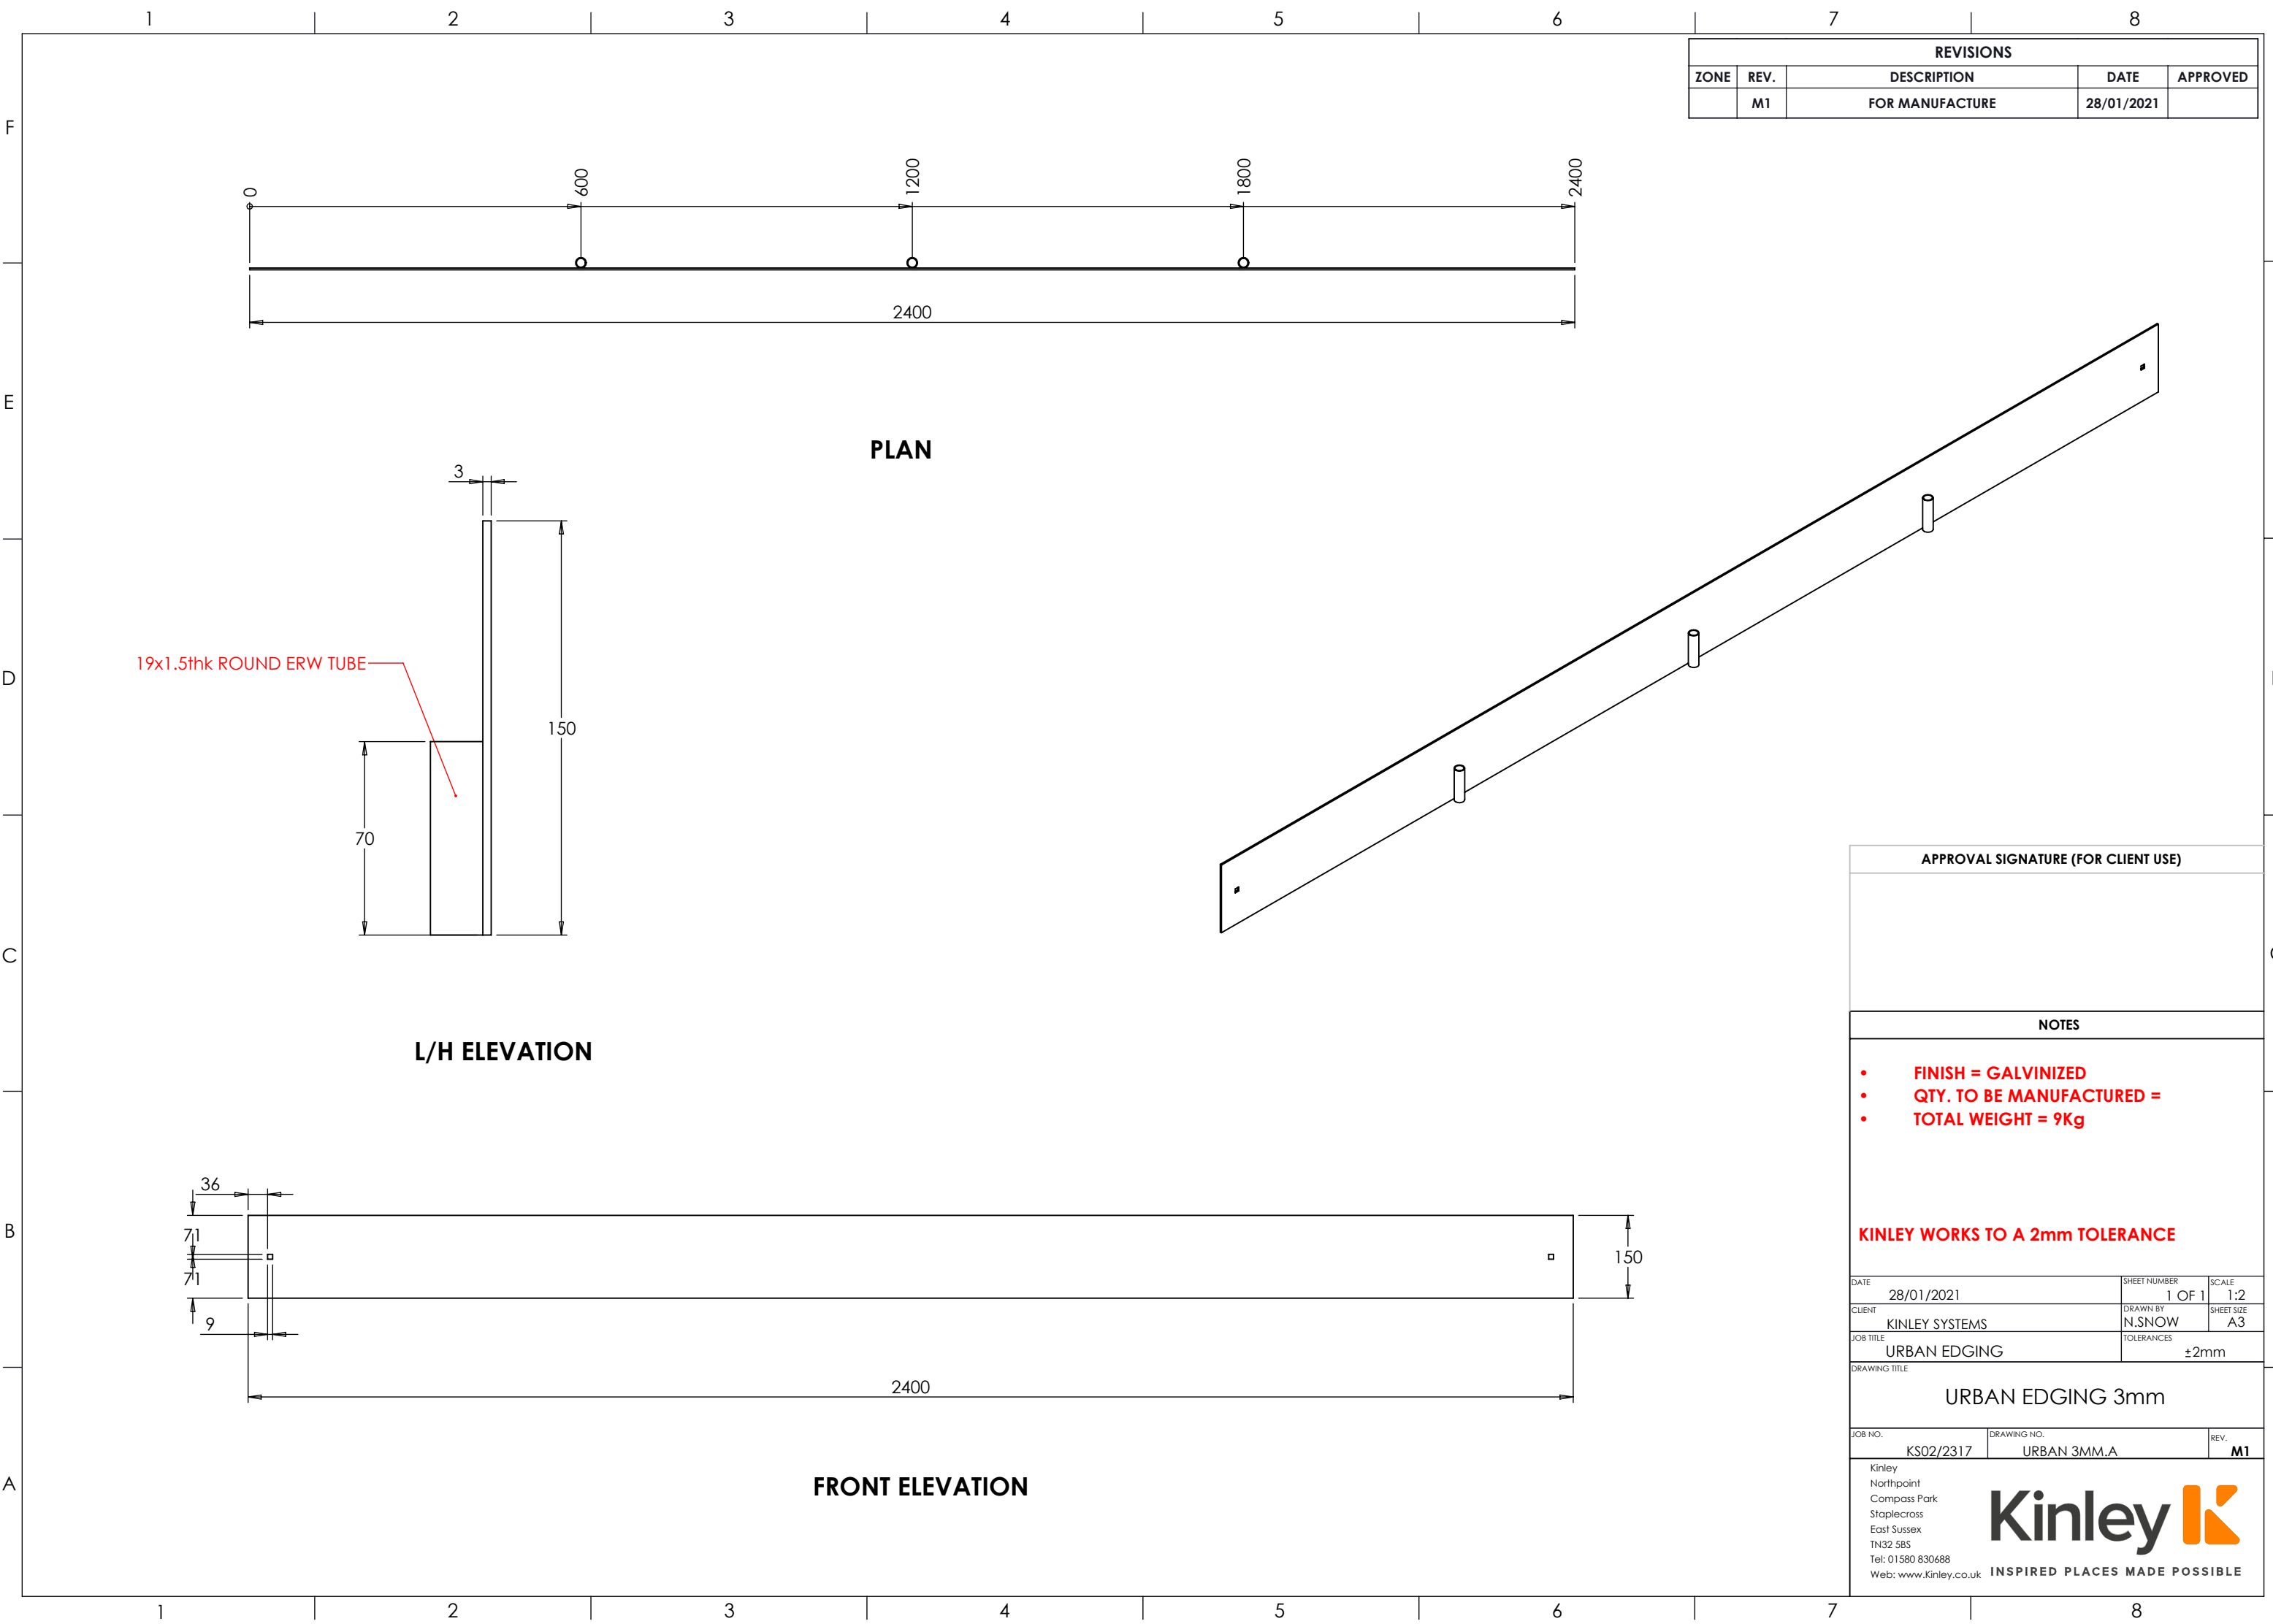

REVISIONS				
ZONE	REV.	DESCRIPTION	DATE	APPROVED
	M1	FOR MANUFACTURE	28/01/2021	

APPROVAL SIGNATURE (FOR CLIENT USE)

NOTES

- FINISH = GALVINIZED
- QTY. TO BE MANUFACTURED =
- TOTAL WEIGHT = 9Kg

KINLEY WORKS TO A 2mm TOLERANCE

DATE	28/01/2021	SHEET NUMBER	1 OF 1	SCALE	1:2
CLIENT	KINLEY SYSTEMS	DRAWN BY	N.SNOW	SHEET SIZE	A3
JOB TITLE	URBAN EDGING	TOLERANCES	±2mm		

DRAWING TITLEURBAN EDGING 3mm

JOB NO.	KS02/2317	DRAWING NO.	URBAN 3MM.A	REV.	M1
---------	-----------	-------------	-------------	------	----


Kinley

Northpoint
Compass Park
Staplecross
East Sussex
TN32 5BS
Tel: 01580 830688
Web: www.Kinley.co.uk


Kinley

INSPIRED PLACES MADE POSSIBLE


URBAN STEEL EDGING DETAILS

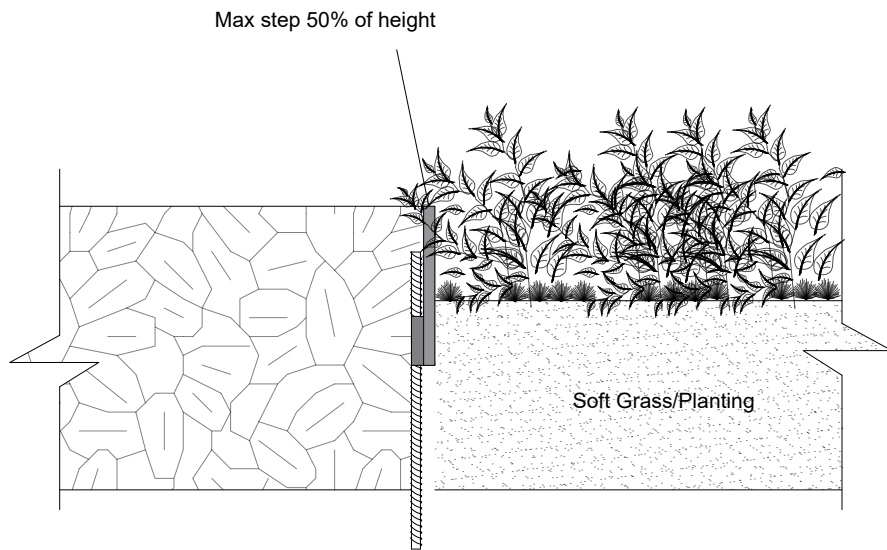

Detail 1
Soft Landscape/Soft Landscape(no concrete)

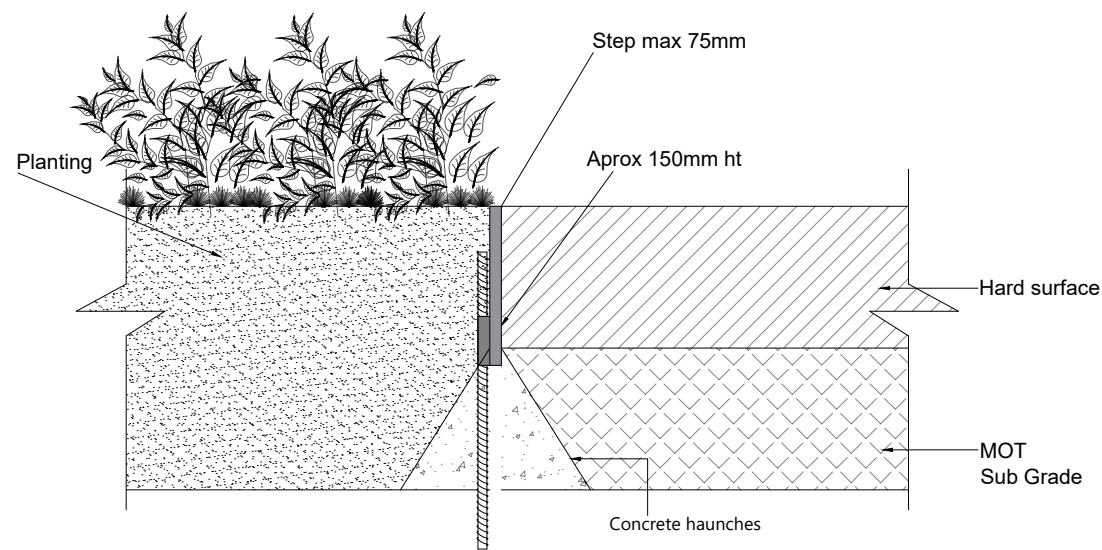

Detail 2
Kerb detail install(haunch)

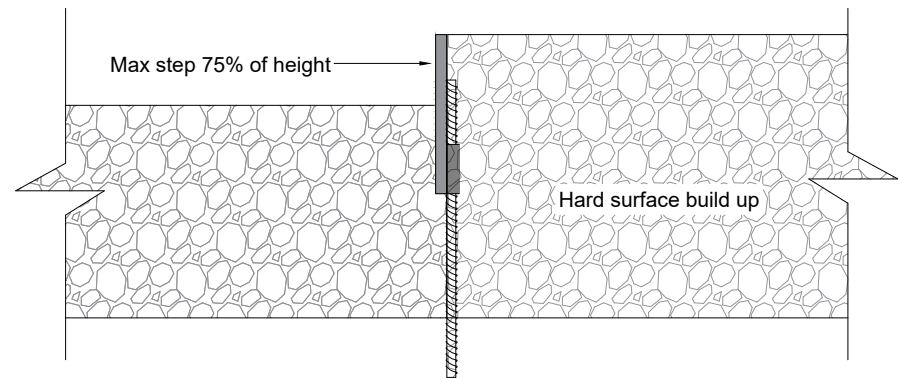

Detail 3
Hard Landscape/Hard Landscape(no concrete)

Product	Urban	
Title	Urban Steel Edging	
Sheet A4	Rev 05	Scale 1:4
Worked By FWS		