


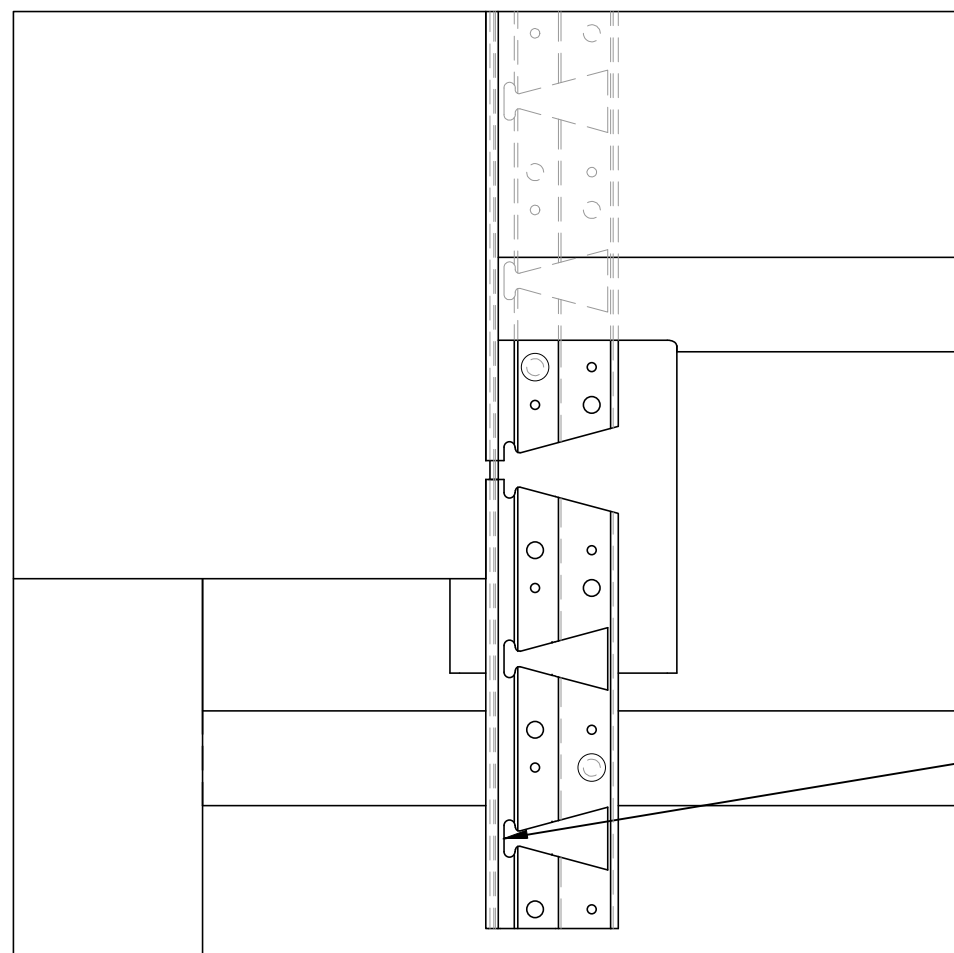
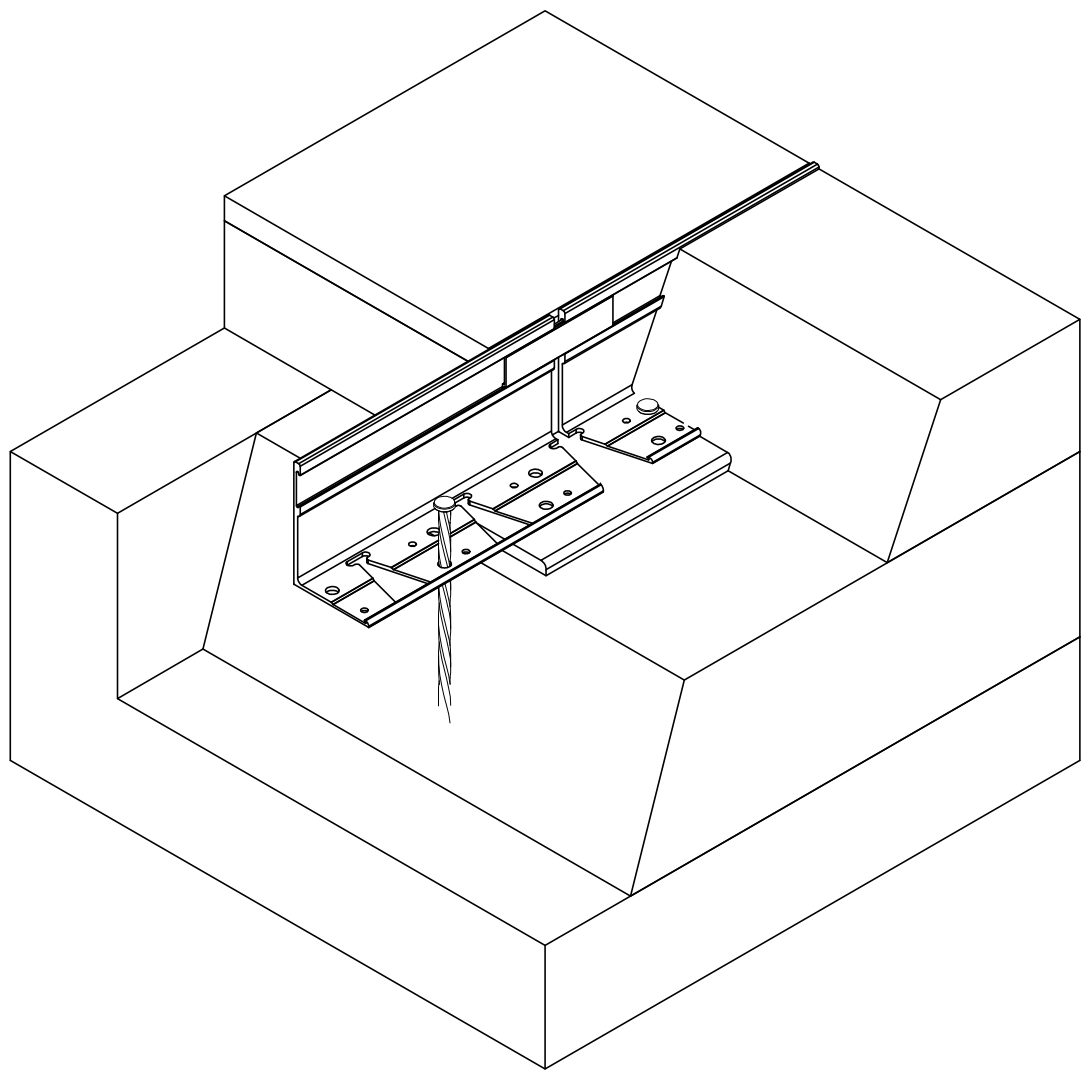


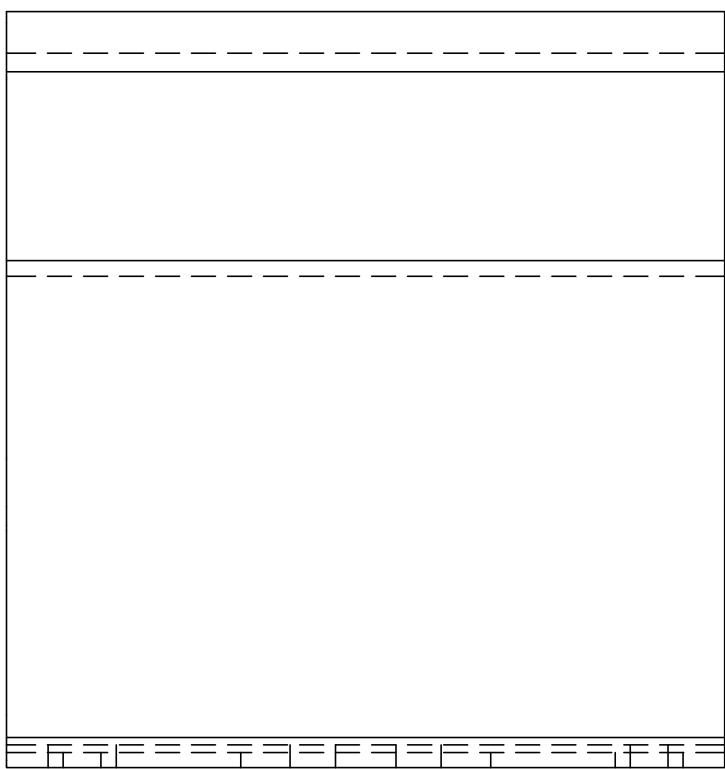


PLAN  
SCALE 1:4

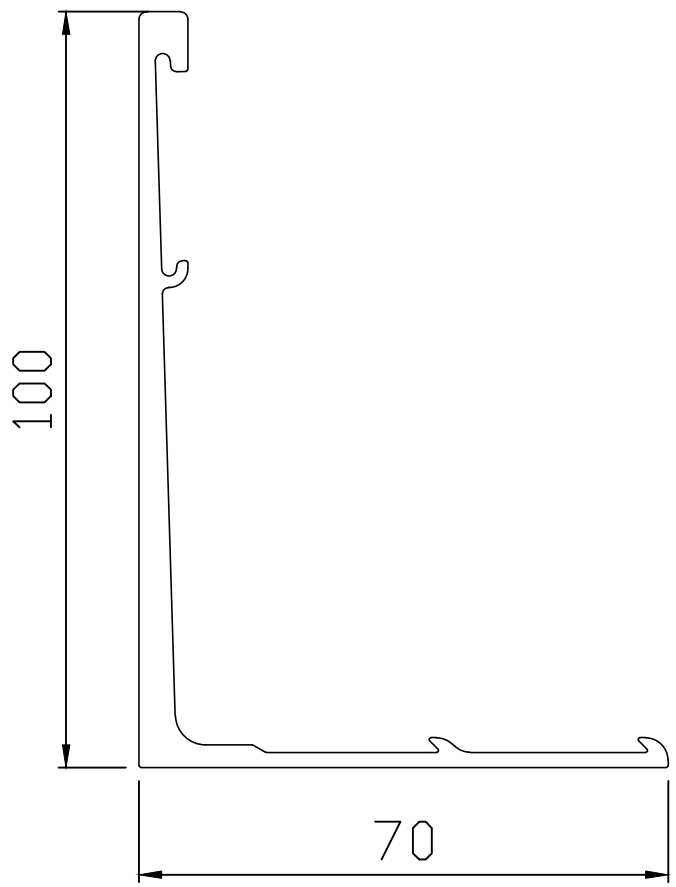


ISOMETRIC CUT-AWAY VIEW  
NTS

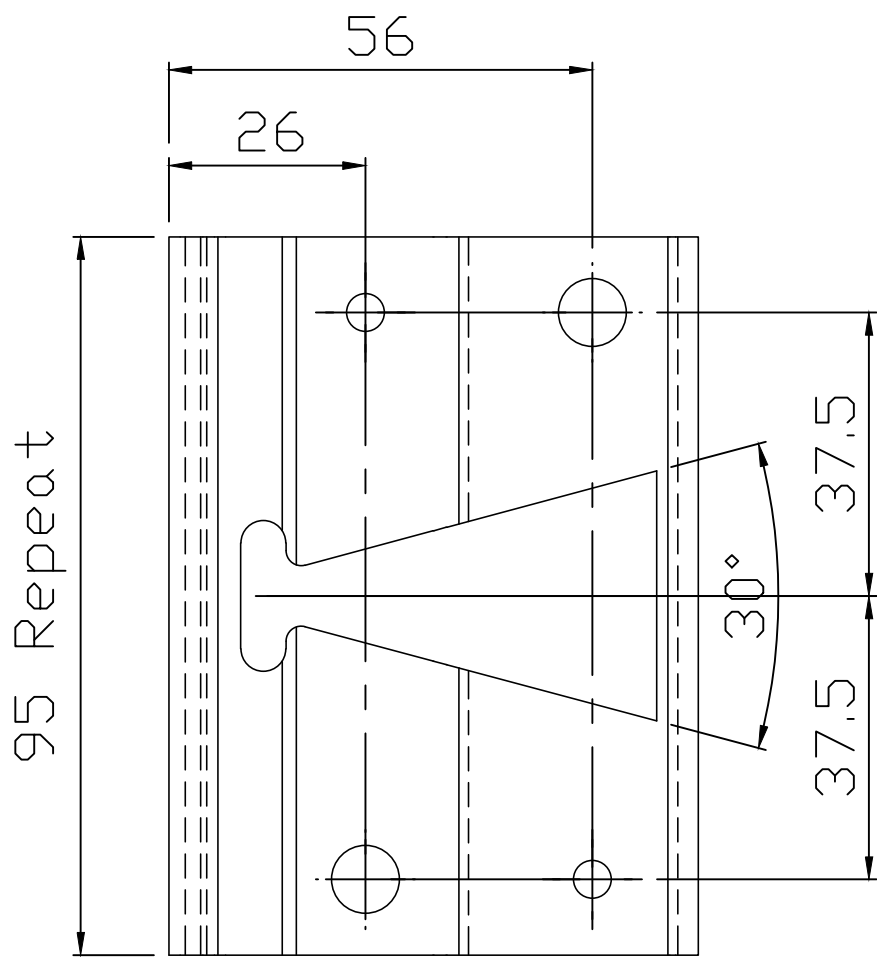

PROFILE DETAIL  
SCALE 1:1

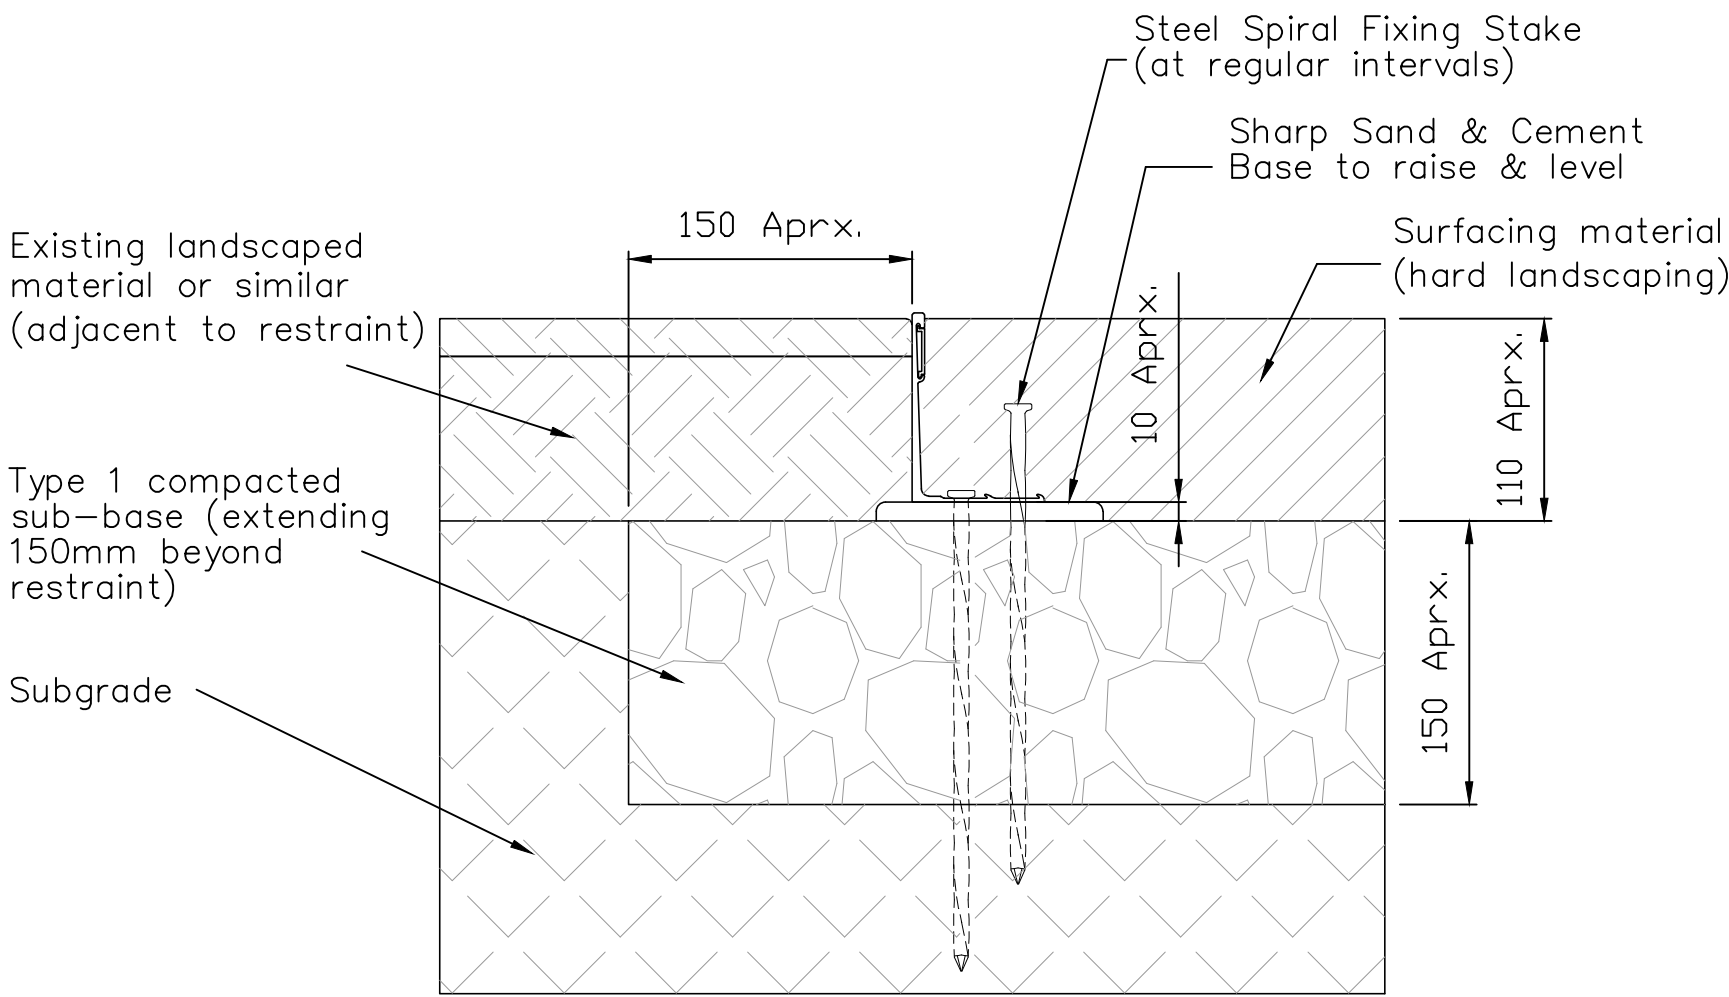

SECTION  
SCALE 1:4

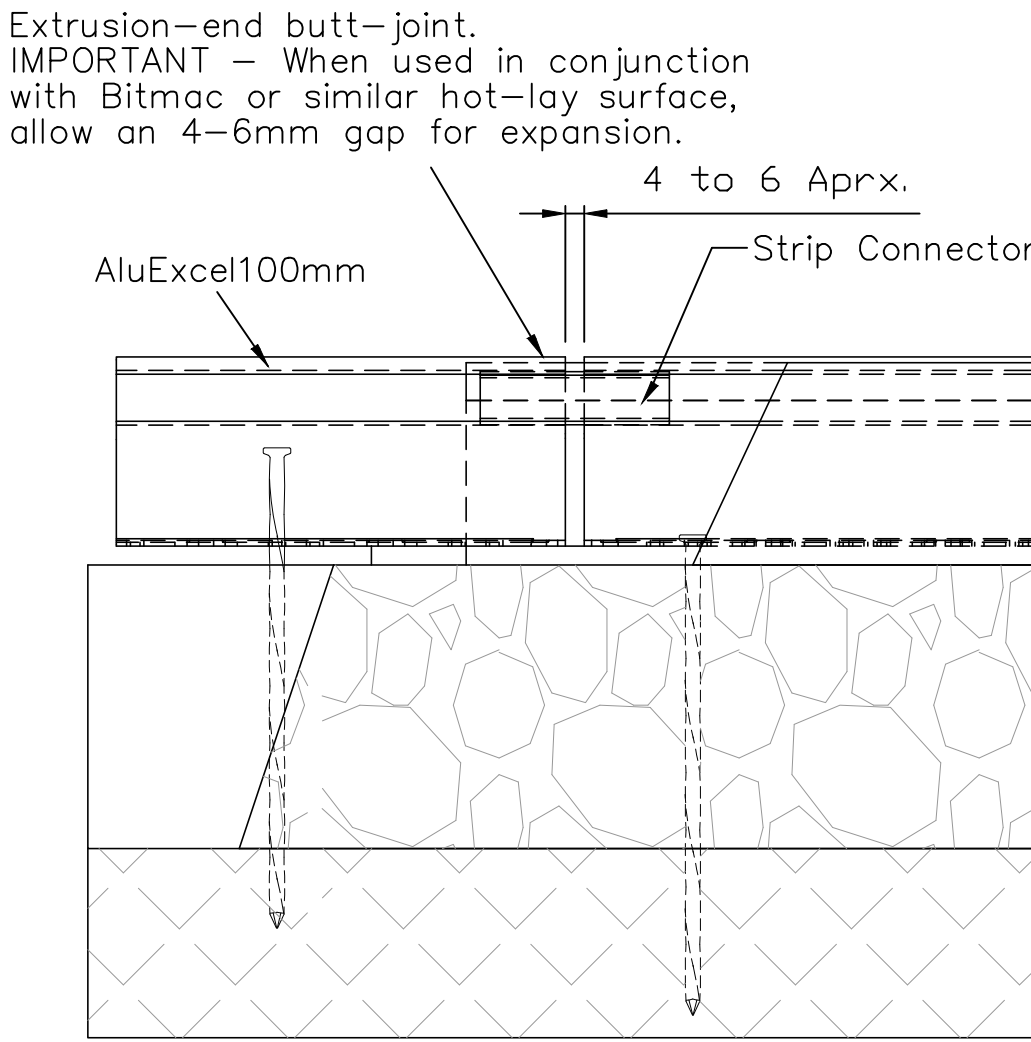


JOINER DETAIL  
SCALE 1:4

Note: AluExcel can be used in conjunction with sub-base materials other than those shown. Please contact our technical team on (0)1580 830688 to discuss your requirements.

All dimensions in mm. Figured dimensions to be worked to in all cases. Do not scale from this drawing.  
This drawing may not be copied or disclosed without permission from Kinley Systems.  
The contractor is responsible for checking dimensions, tolerances & references. Discrepancies to be  
verified with Kinley Systems before proceeding with any works.


Supporting documents BR-EB, DS-AE, IG-AE

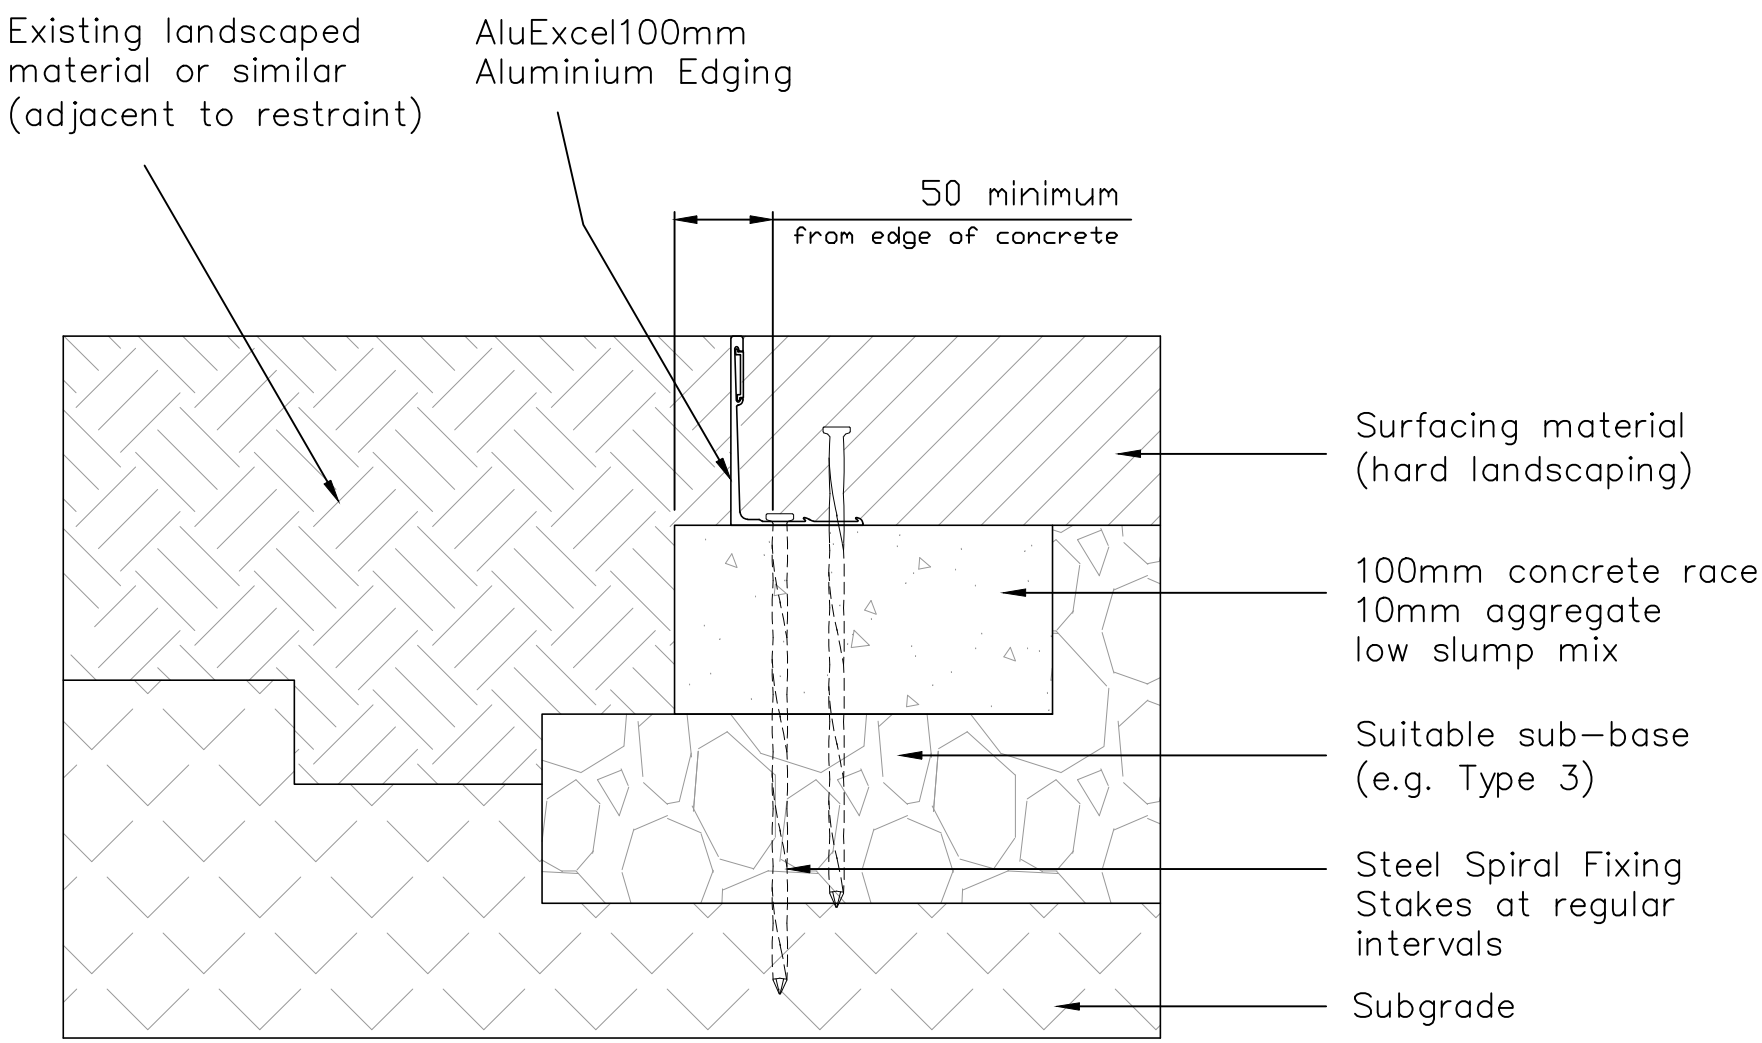

# Detail 1

## Concrete Race


Scale 1:4

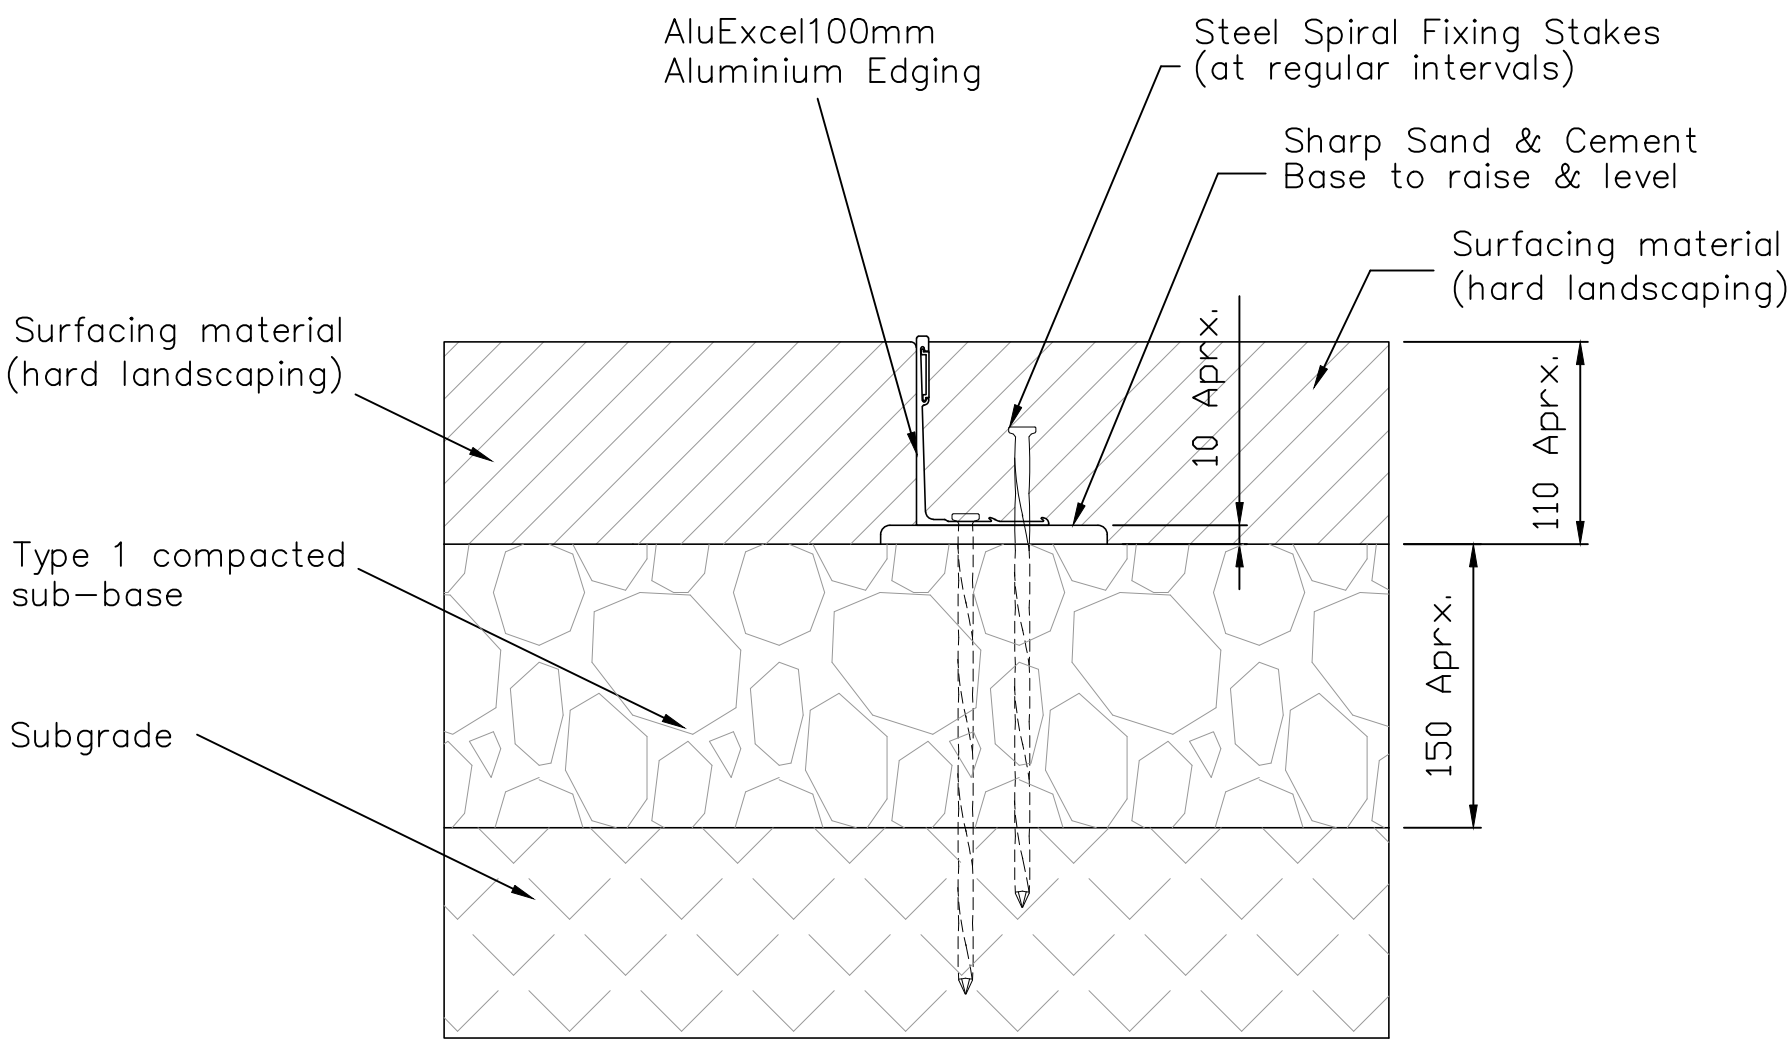

# Detail 2

## Hard Landscape


Scale 1:4

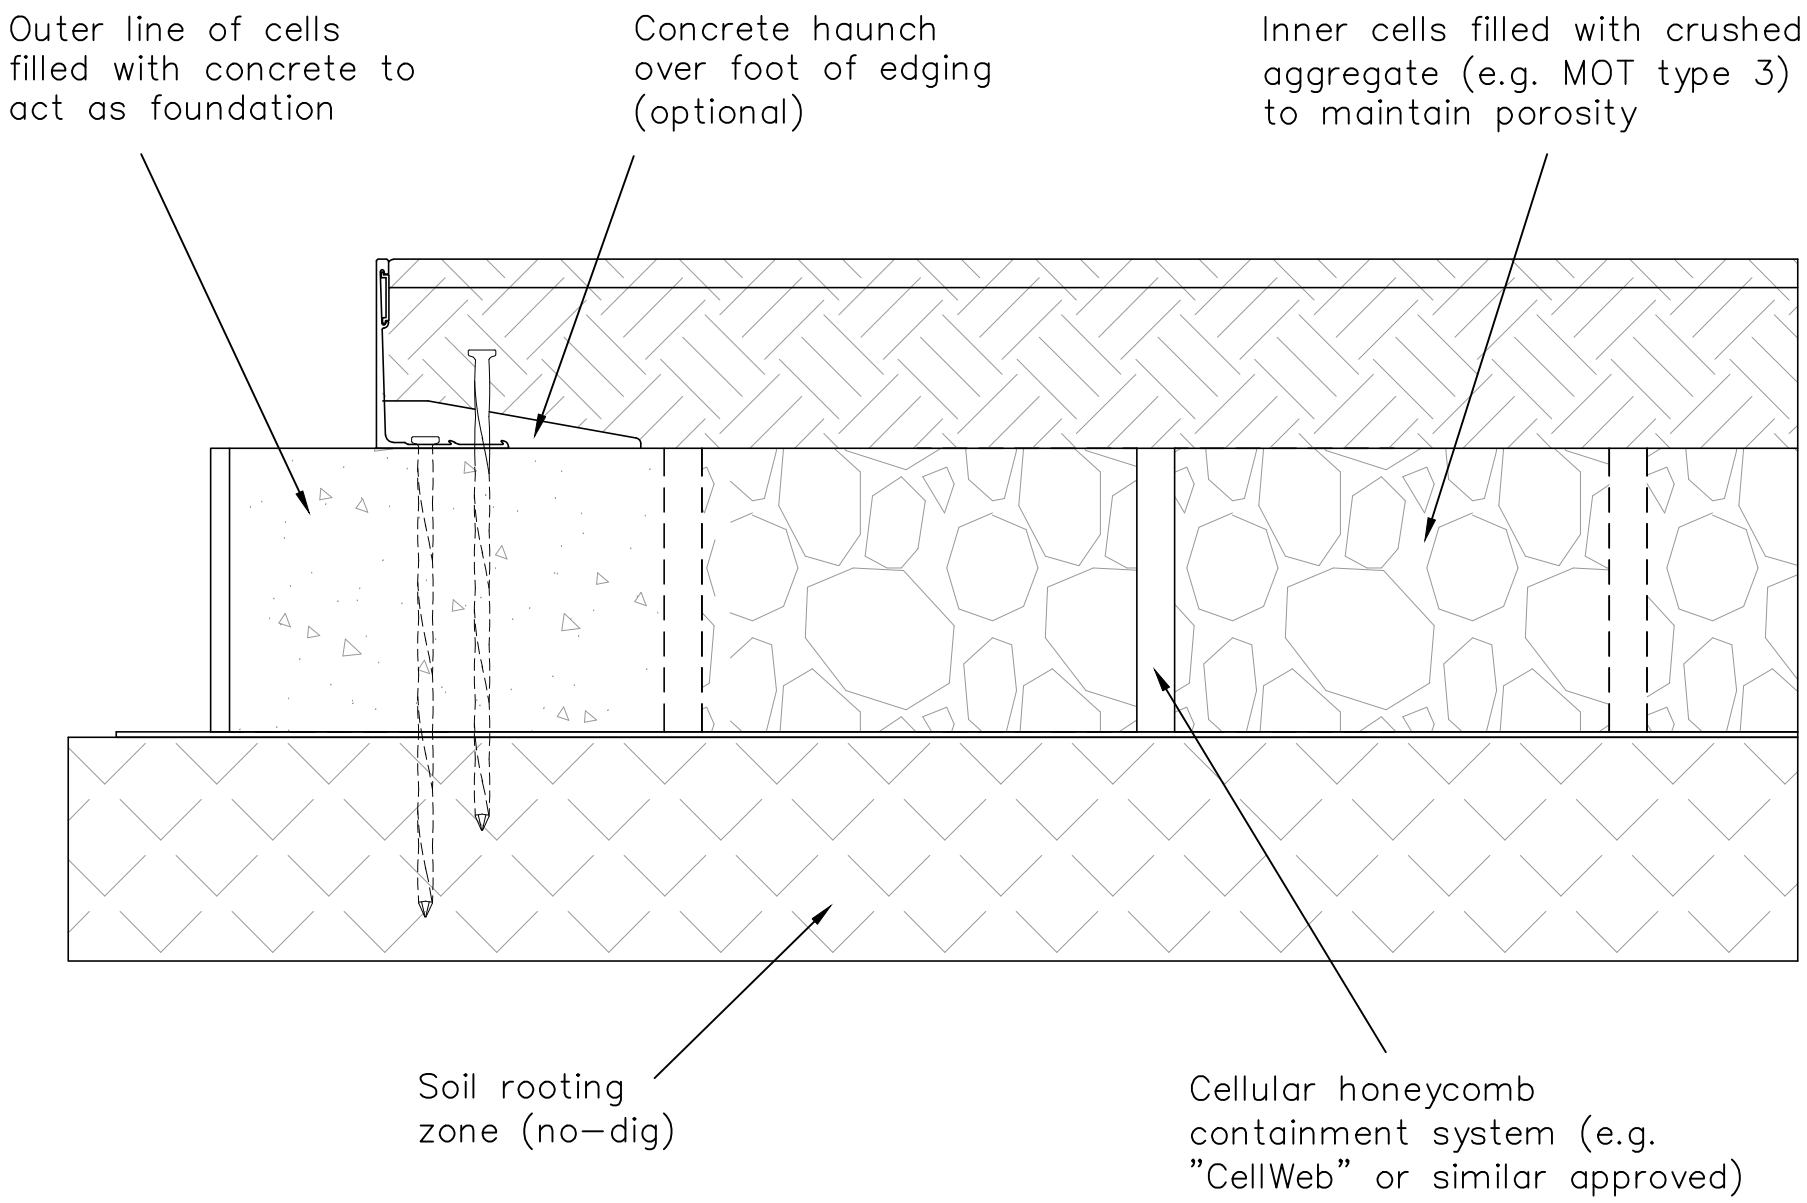

# Detail 3

## No-Dig

Scale 1:4

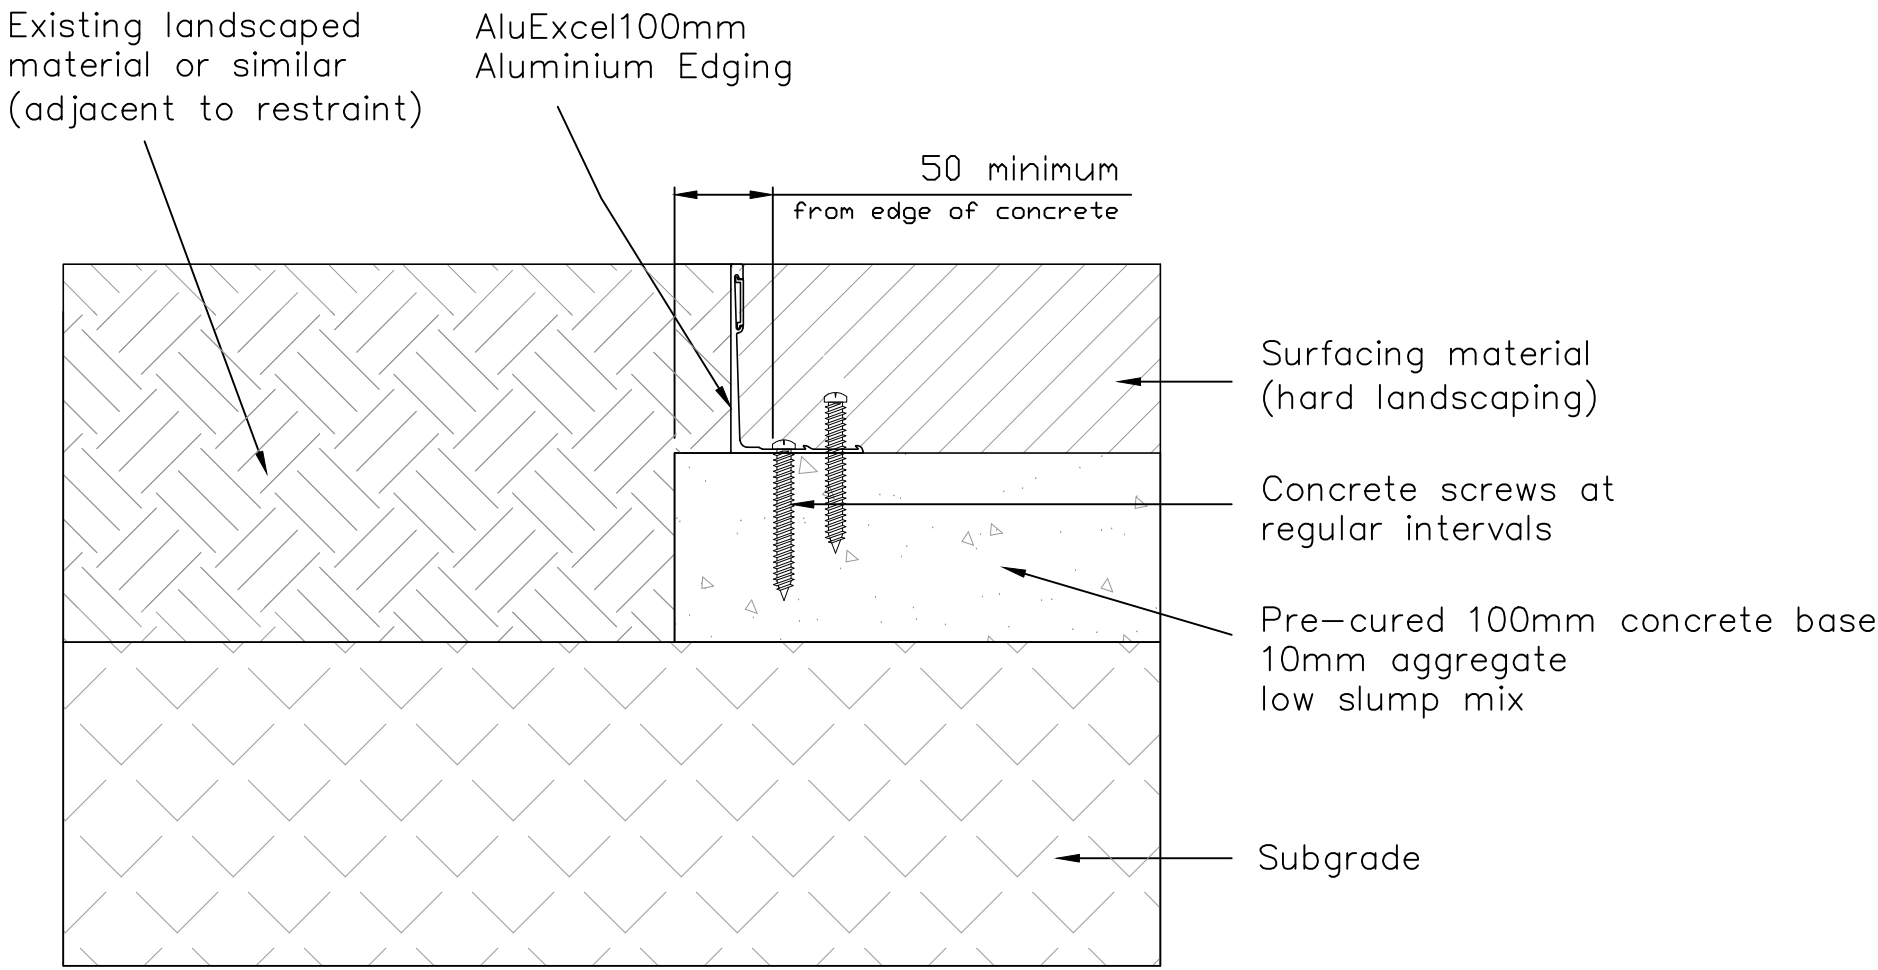

# Detail 4


## Concrete Base (bolt fixing)

Scale 1:4


Note: AluExcel can be used in conjunction with sub-base materials other than those shown. Please contact our technical team on (0)1580 830688 to discuss your requirements.

| Title   |            |          |                                                                                       |           |
|---|------------|----------|---------------------------------------------------------------------------------------|-----------|
| AluExcel 100 - Cad Drawing   |            |          |                                                                                       |           |
| Scale   | 1:4        | Size     | A1                                                                                    | Sheet 2/2 |
| Drawing No. CD-AE100-121   |            |          |                                                                                       |           |
| Edging   | ExcelEdge  | AluExcel |  |           |
| Division   | Collection | Range    |                                                                                       |           |
| Kinley Systems Ltd, Northpoint, Compass Park,<br>Staplecross, East Sussex, TN32 5BS<br>+44 (0) 1580 830688 / sales@kinley.co.uk<br>www.kinley.co.uk |            |          |                                                                                       |           |
|   |            |          | INSPIRED PLACES MADE<br>POSSIBLE                                                      |           |


# AluExcel Aluminum Edging Details

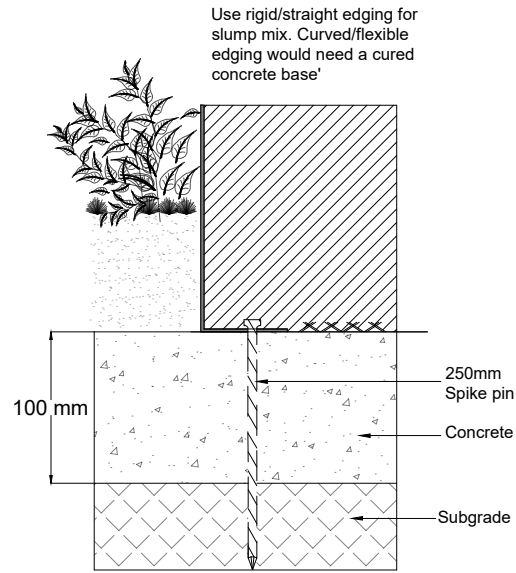


Detail 1  
Concrete race (slump mix)

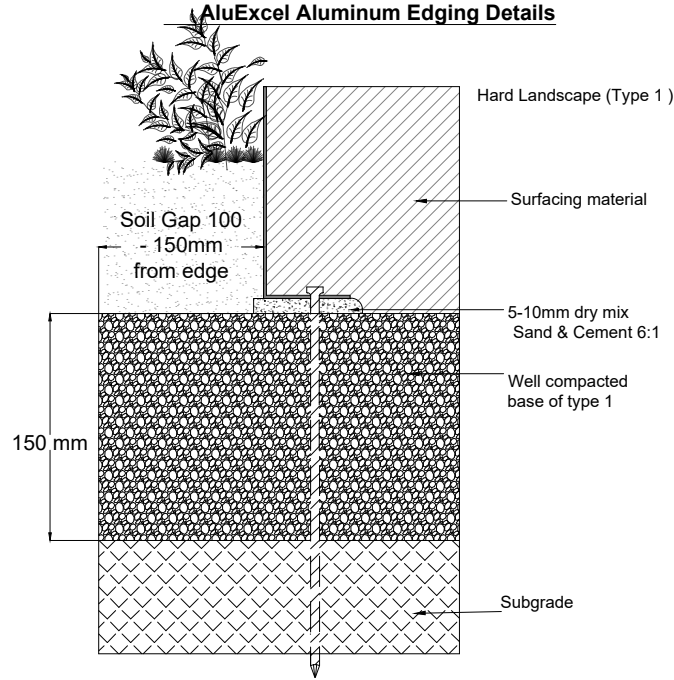


Detail 2  
Hard landscape (sharp sand & cement)

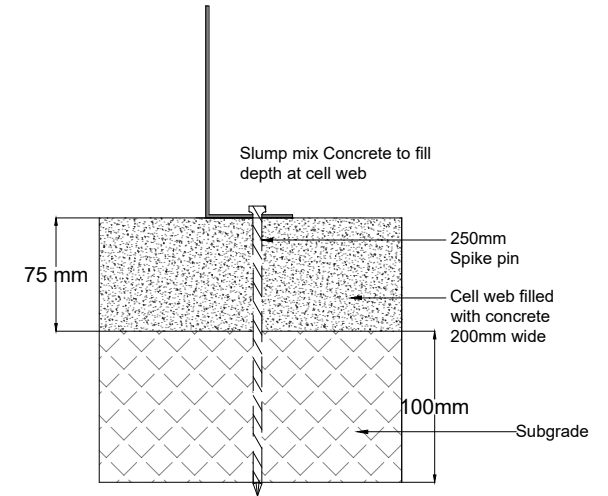

Detail 3  
Minimum dig/cell web install

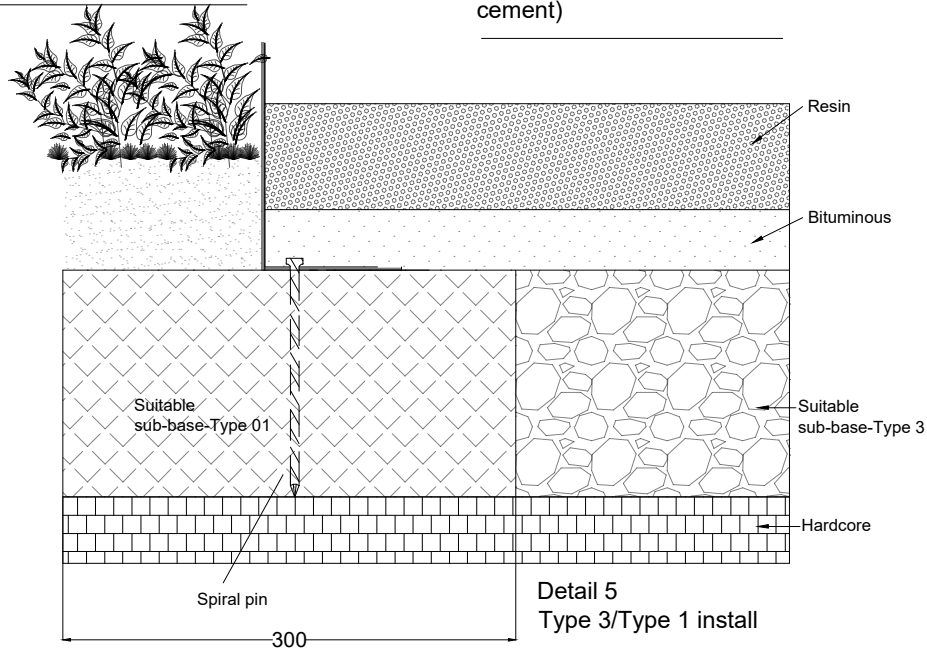

Detail 5  
Type 3/Type 1 install

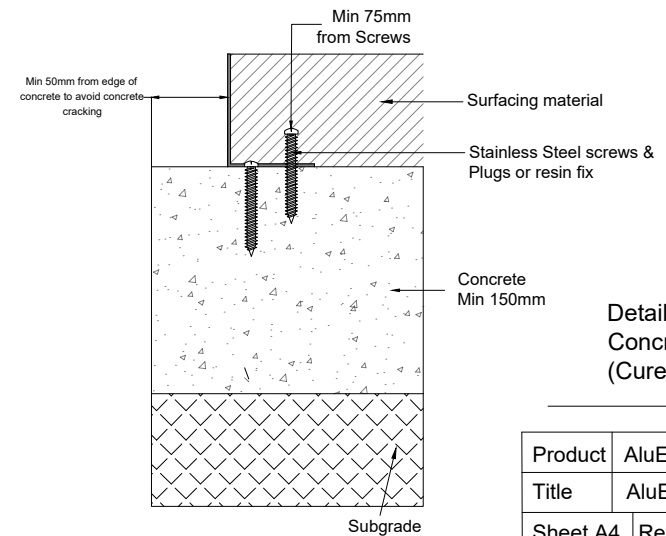

Detail 4  
Concrete Base  
(Cured)

|               |                          |           |  |
|---------------|--------------------------|-----------|--|
| Product       | AluExcel                 |           |  |
| Title         | AluExcel Aluminum Edging |           |  |
| Sheet A4      | Rev 05                   | Scale 1:4 |  |
| Worked By FWS |                          |           |  |