




 


PLAN
SCALE 1: 4

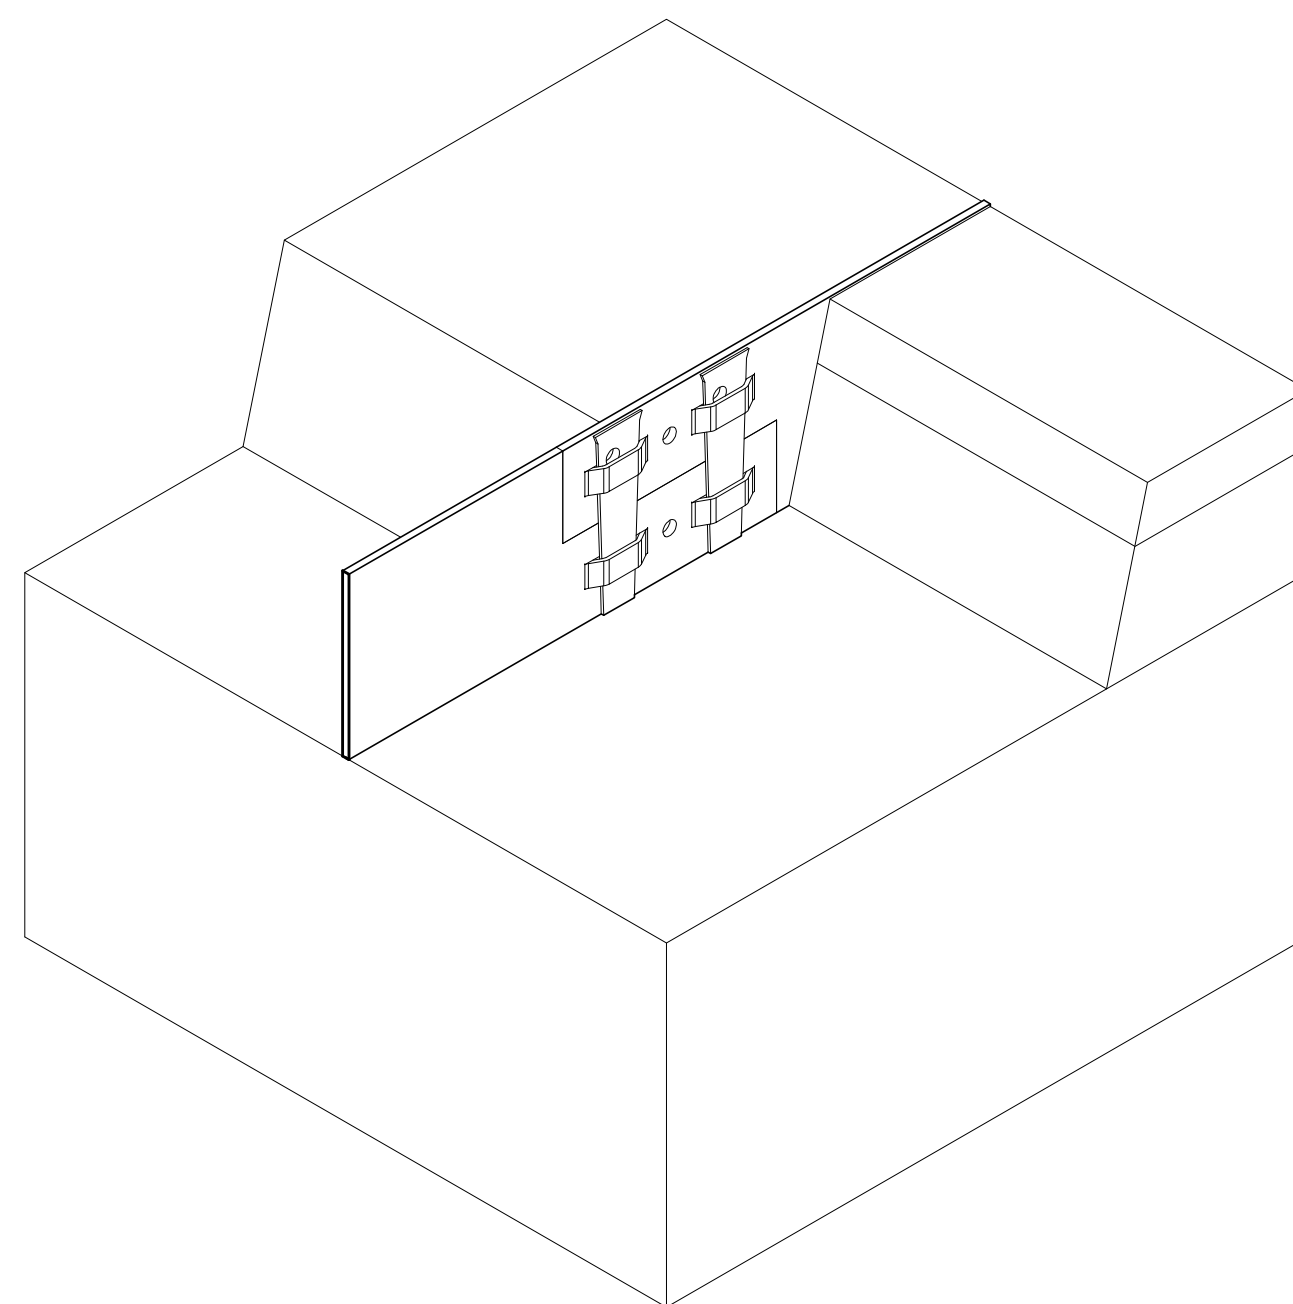

ISOMETRIC CUT-AWAY VIEW
NTS

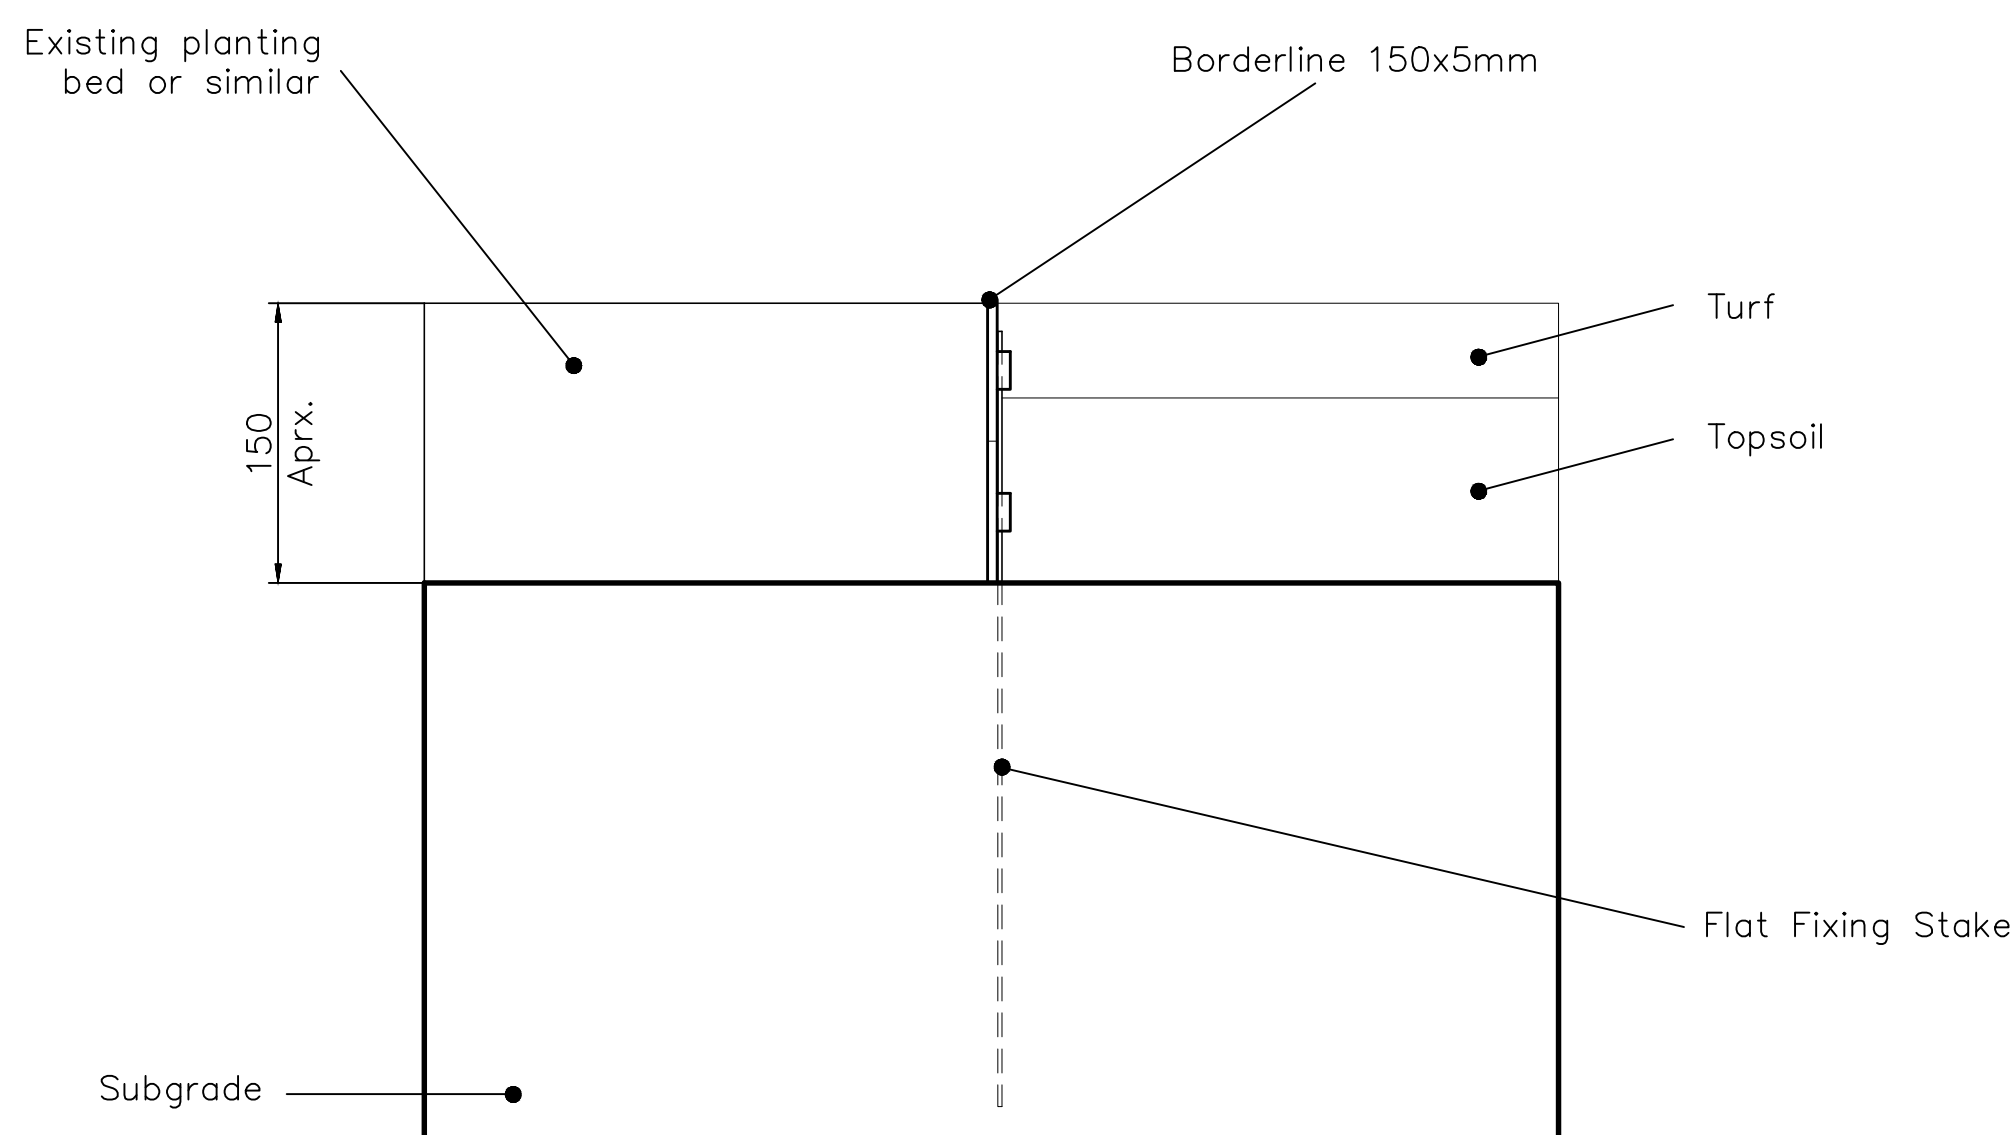


SECTION
SCALE 1: 4

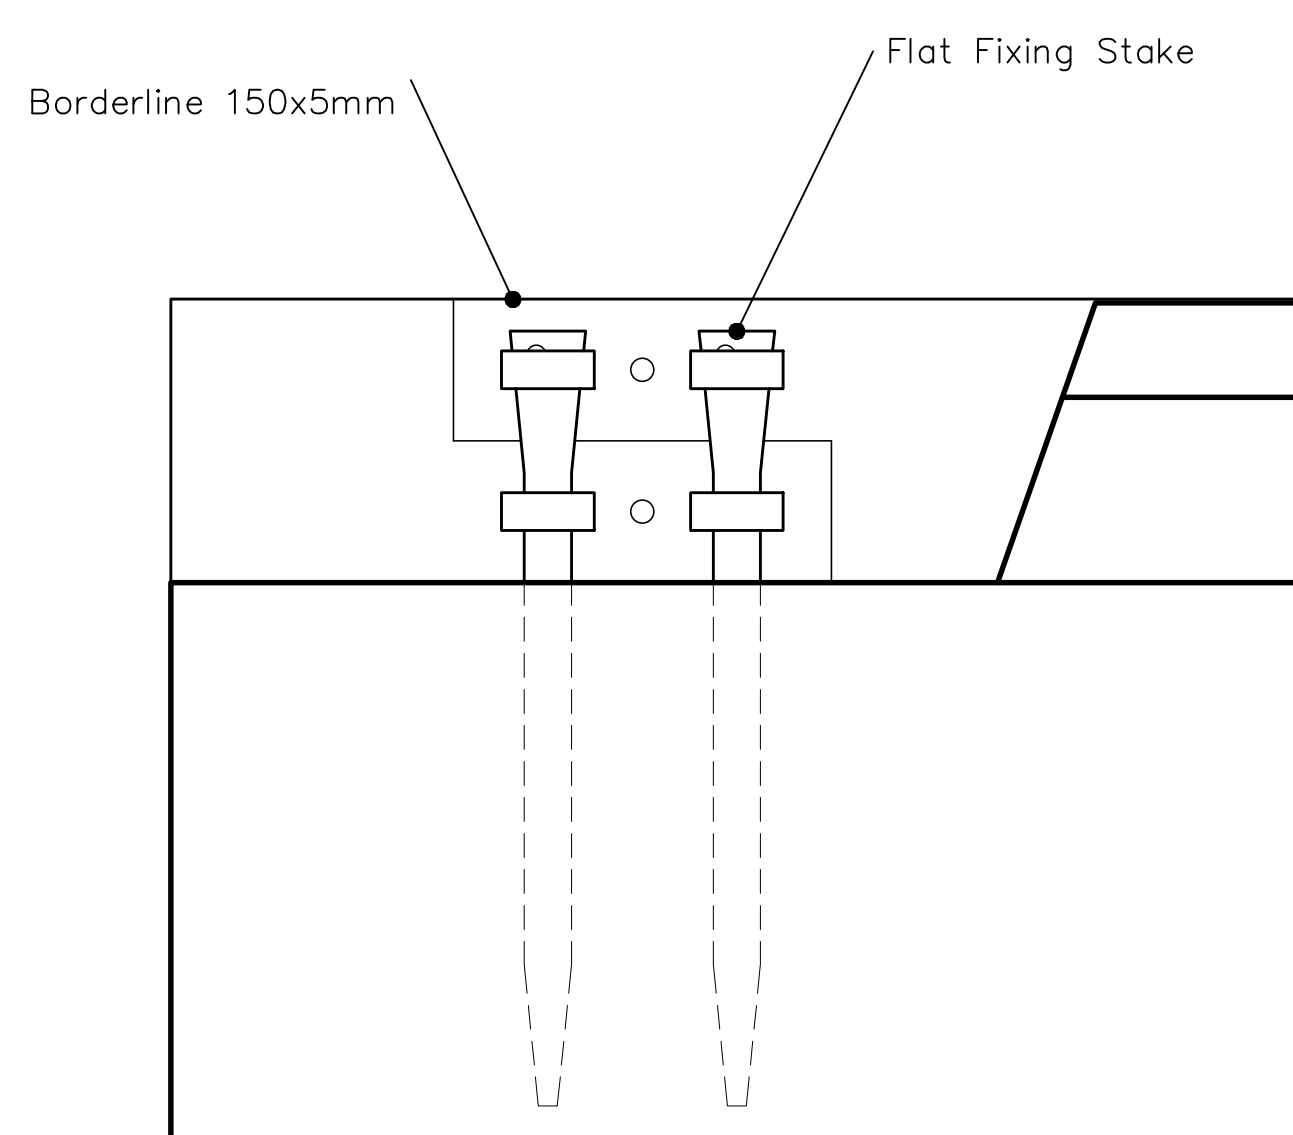


JOINT DETAIL
SCALE 1: 4

STANDARD FOUNDATION


All dimensions in mm. Figured dimensions to be worked to in all cases. Do not scale from this drawing.
This drawing may not be copied or disclosed without permission from Kinley Systems.
The contractor is responsible for checking dimensions, tolerances & references. Discrepancies to be verified with Kinley Systems before proceeding with any works.
Supporting documents **BR-EB-0116, DS-BL-0116 & IG-BL-0116**

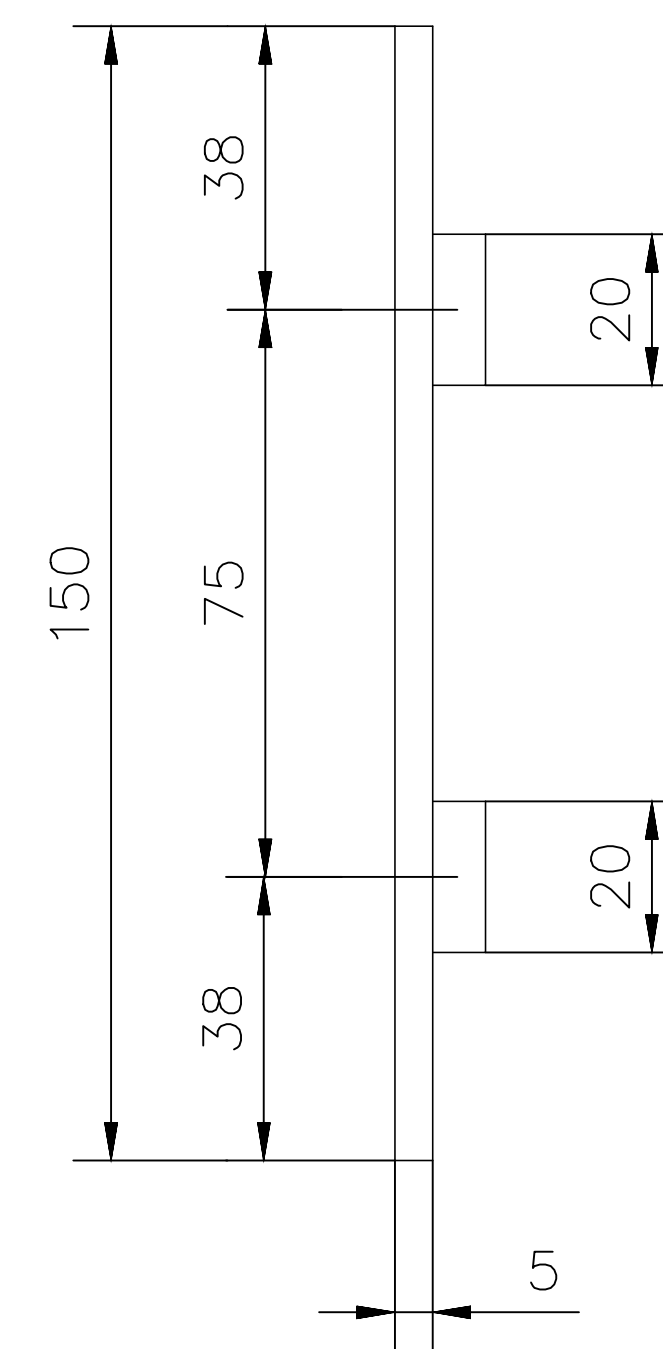

PROFILE SECTION
SCALE 1: 1

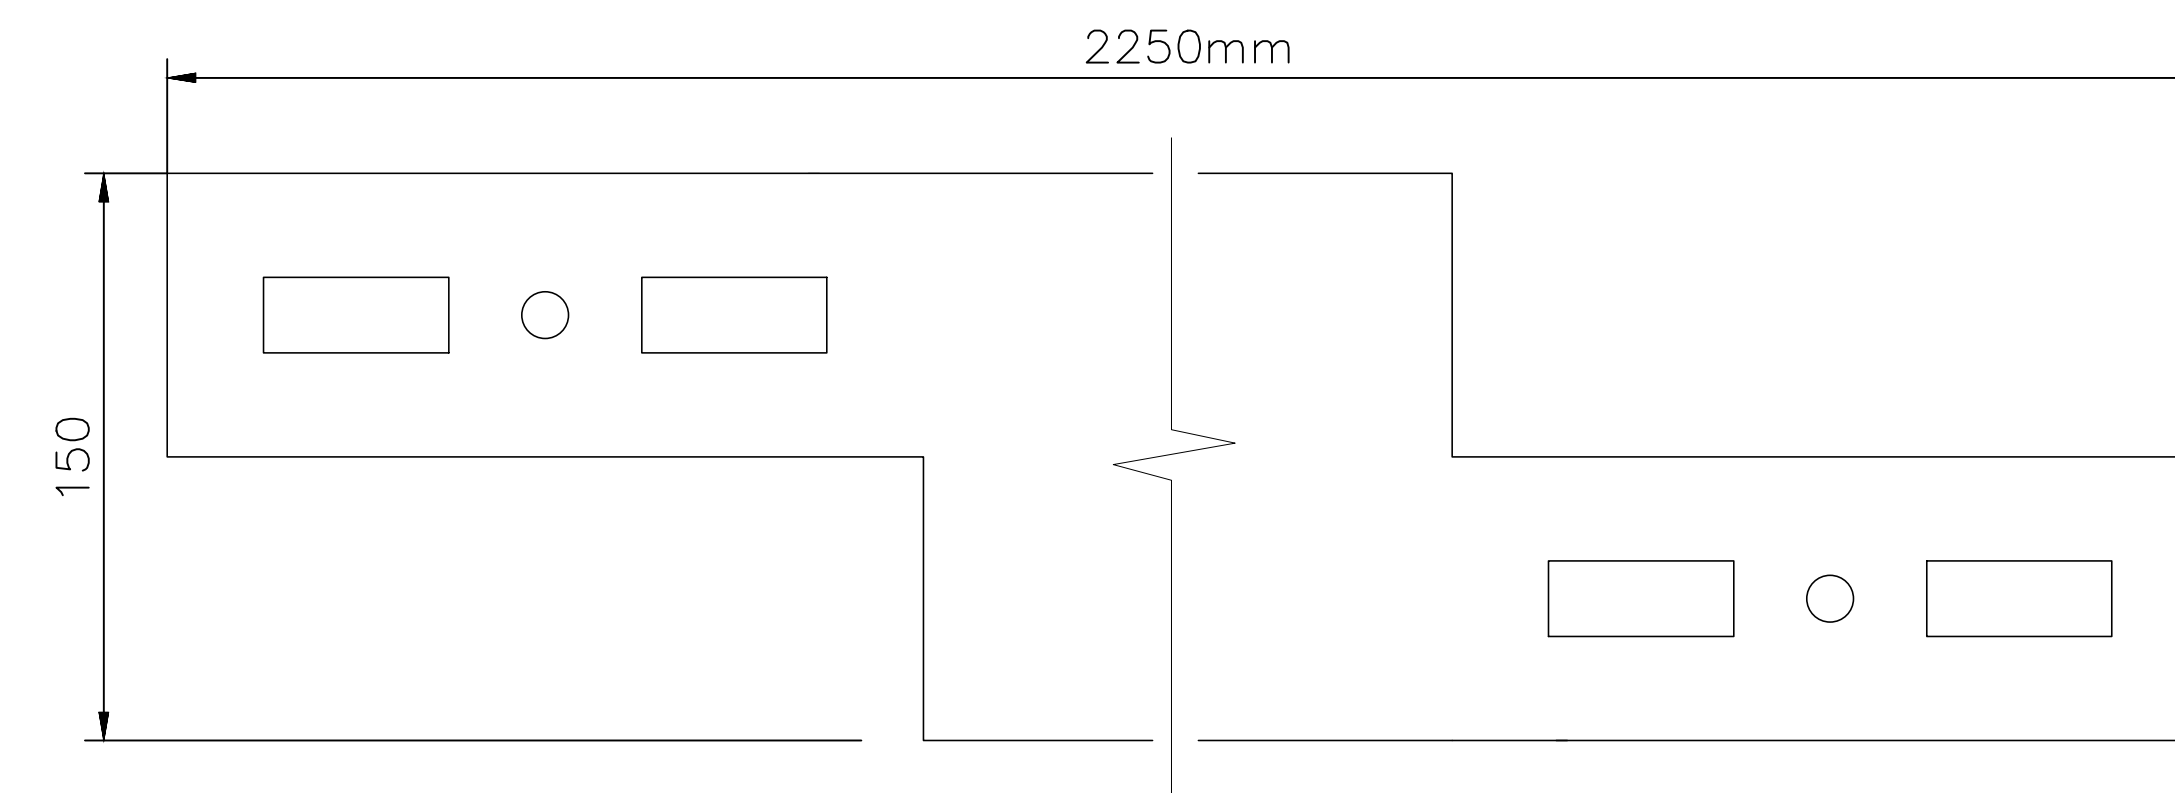


PROFILE ELEVATION
SCALE 1: 2

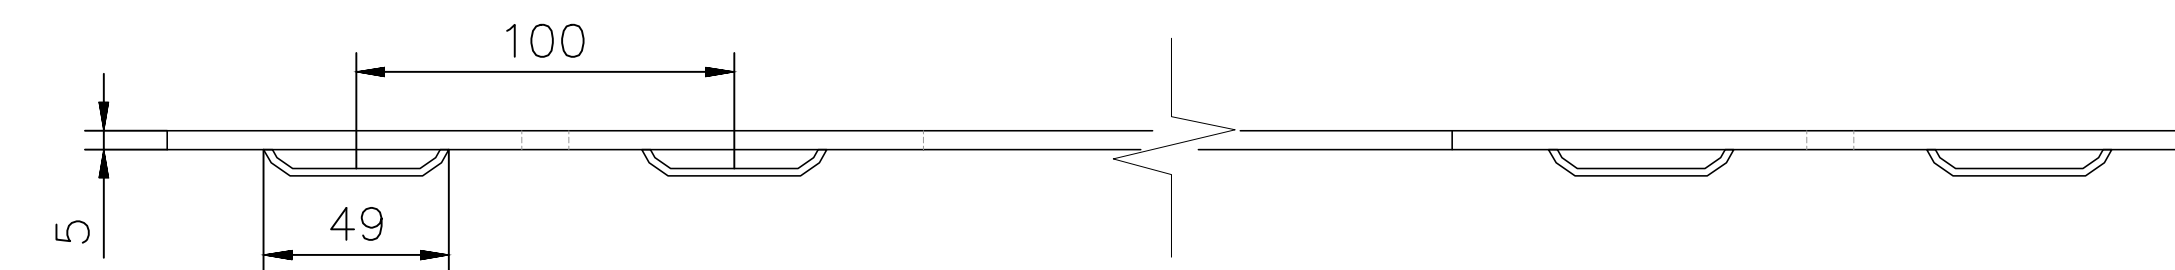


PROFILE PLAN
SCALE 1: 2

Title				Borderline 150J5 - CAD Drawing	
Scale	1:4	Size	A1	Sheet	1/2
Drawing No.				CD-BL150J5-12	
Edging		ExcelEdge		Borderline	
Division		Collection		Range	
Kinley Systems Ltd, Northpoint, Compass Park, Staplecross, East Sussex, TN32 5BS +44 (0) 1580 830688 / sales@kinley.co.uk www.kinley.co.uk					
				 INSPIRED PLACES MADE POSSIBLE	


BORDERLINE STEEL EDGING DETAILS

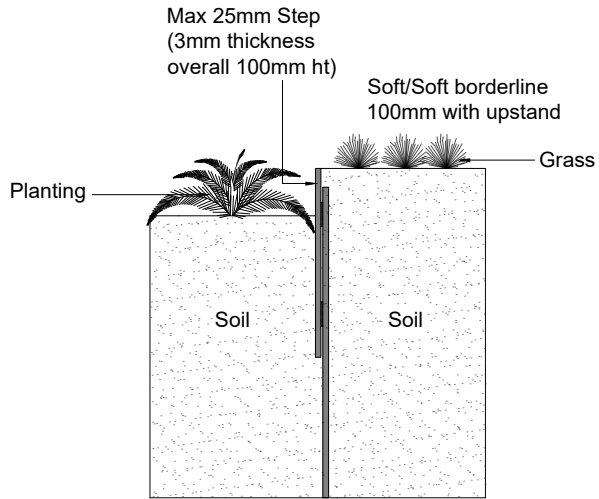

Detail 1
Soft/soft

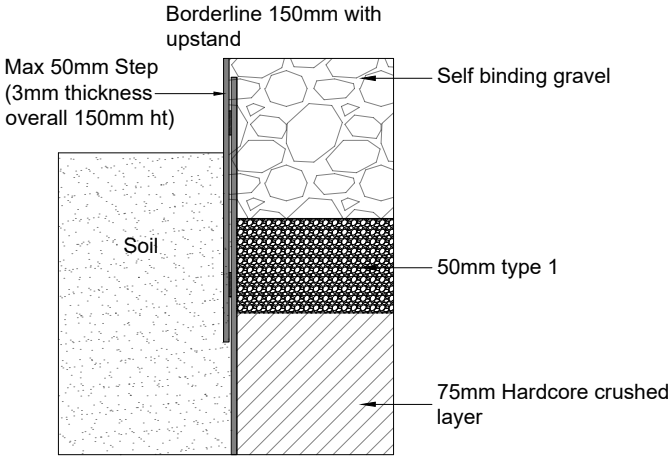

Detail 2
Soft/hard

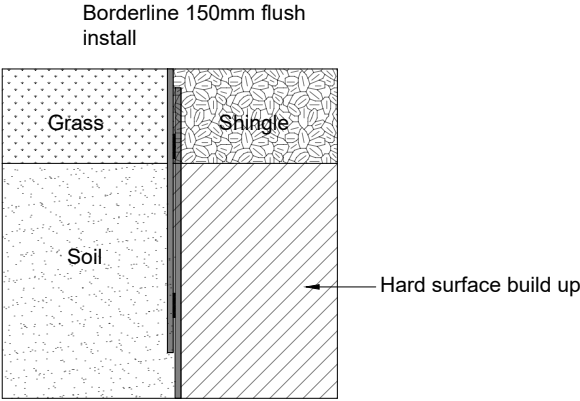

Detail 3
Flush install

Product	Borderline	
Title	Borderline Steel Edging	
Sheet A4	Rev 05	Scale 1:4
Worked By FWS		